


# STATE HOUSE WEST APARTMENTS & PARKING

MADISON, WI

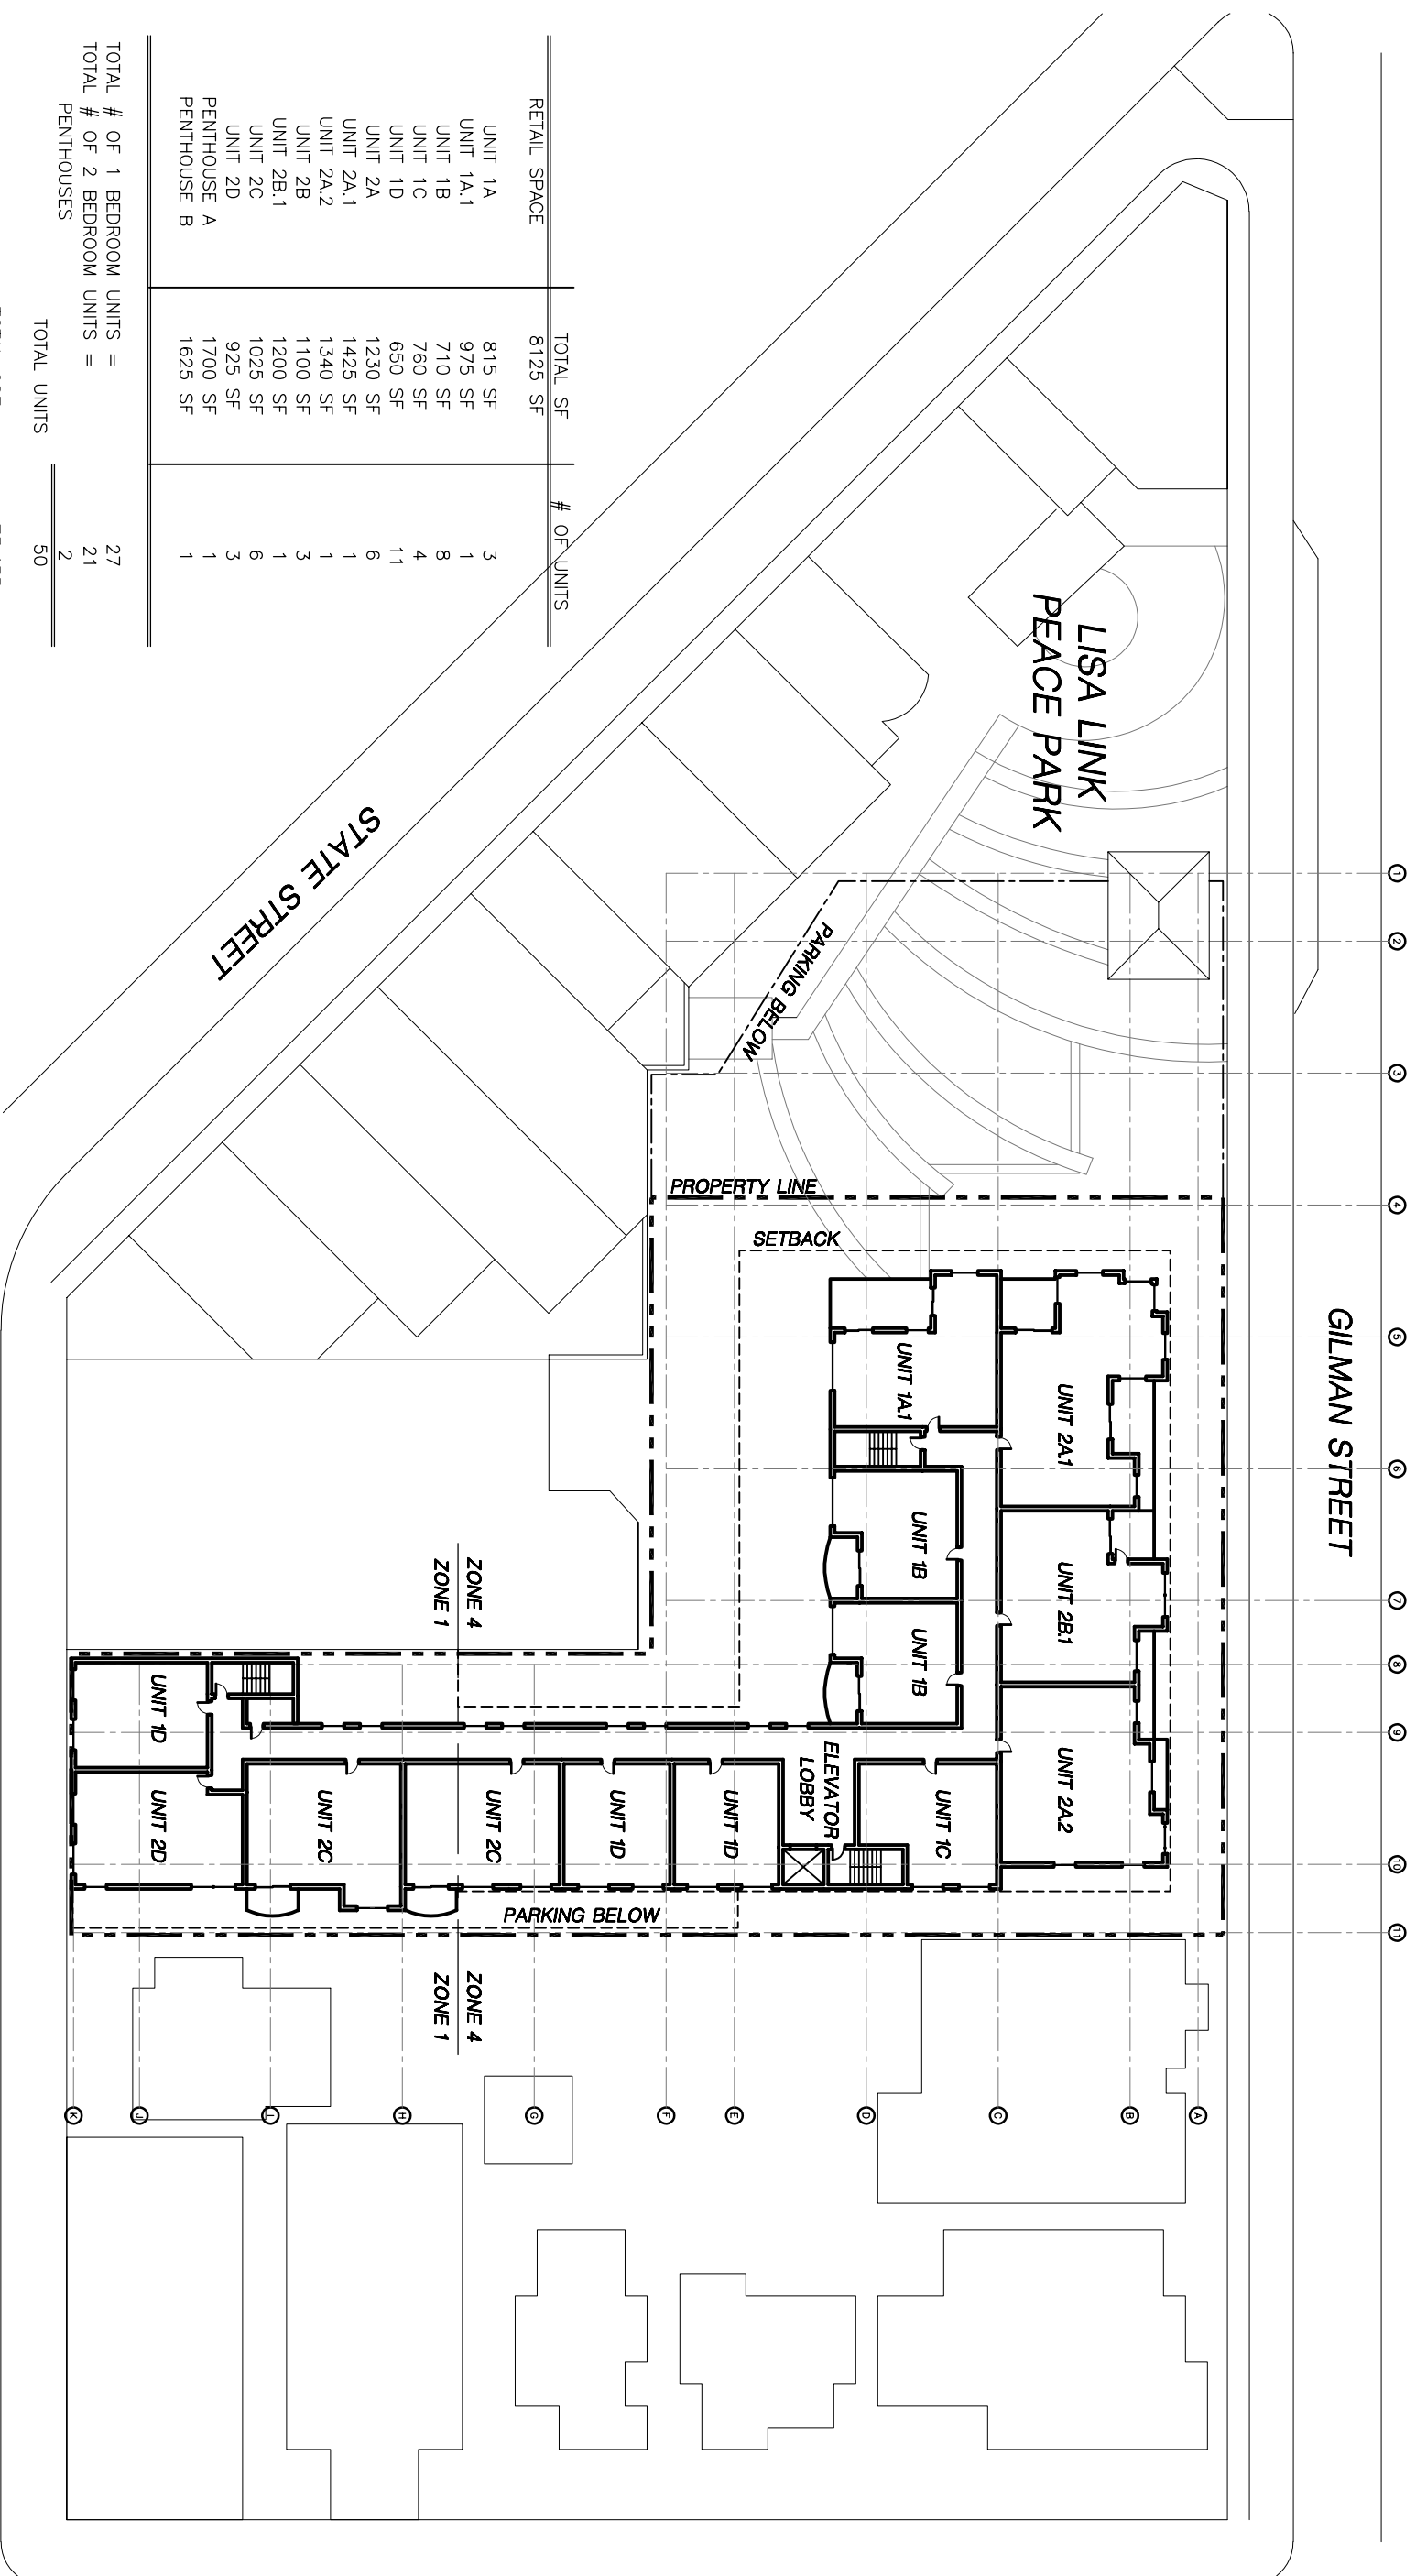

RETAIL SPACE	TOTAL SF	# OF UNITS
UNIT 1A	815 SF	3
UNIT 1A.1	975 SF	1
UNIT 1B	710 SF	8
UNIT 1C	760 SF	4
UNIT 1D	650 SF	4
UNIT 2A	1230 SF	11
UNIT 2A.1	1425 SF	6
UNIT 2A.2	1340 SF	1
UNIT 2B	1100 SF	1
UNIT 2B.1	1200 SF	3
UNIT 2C	1025 SF	1
UNIT 2D	925 SF	6
PENTHOUSE A	1700 SF	3
PENTHOUSE B	1625 SF	1

TOTAL # OF 1 BEDROOM UNITS = 27  
 TOTAL # OF 2 BEDROOM UNITS = 21  
 PENTHOUSES = 2  
 TOTAL UNITS = 50

TOTAL GSF = 73,435

TOTAL PUBLIC PARKING SPACES = 229  
 TOTAL RESIDENT SPACES = 63

SCALE: 1"=40'-0"  
 102104

2ND FLOOR