


STATE HOUSE WEST APARTMENTS & PARKING MADISON, WI

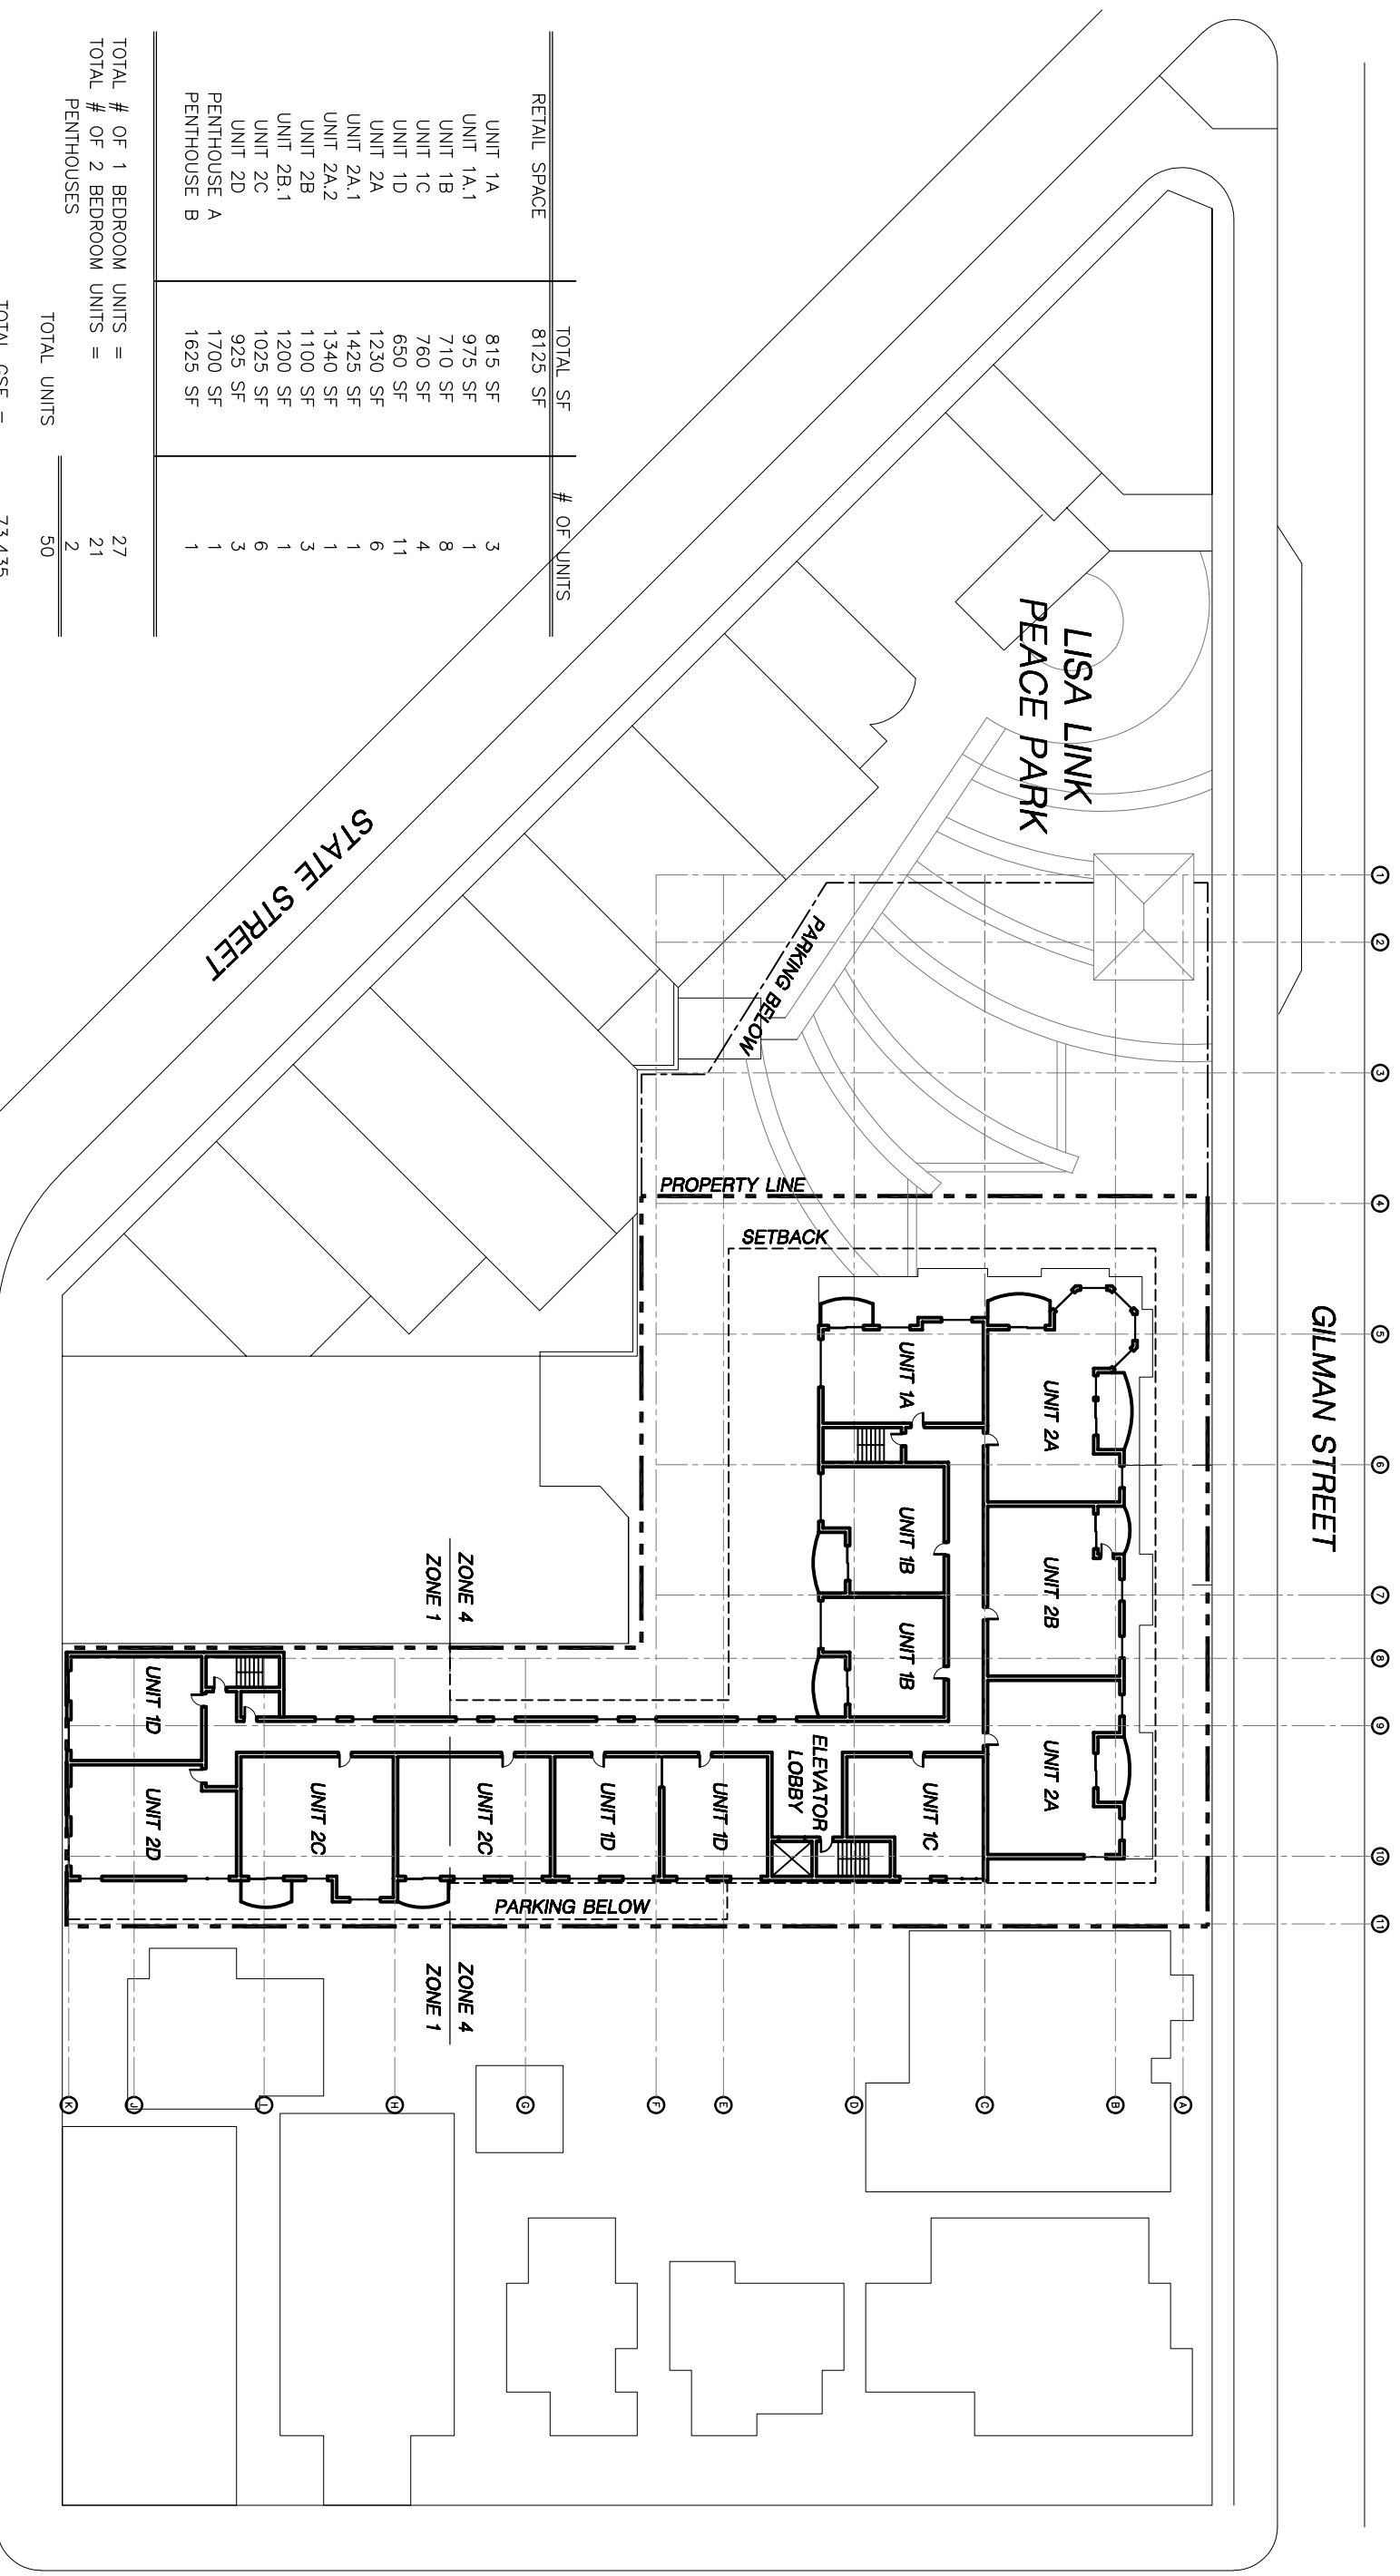

RETAIL SPACE	TOTAL SF	# OF UNITS
UNIT 1A	815 SF	3
UNIT 1A,1	975 SF	1
UNIT 1B	710 SF	8
UNIT 1C	760 SF	4
UNIT 1D	650 SF	11
UNIT 2A	1230 SF	6
UNIT 2A,1	1425 SF	1
UNIT 2A,2	1340 SF	1
UNIT 2B	1100 SF	3
UNIT 2B,1	1200 SF	1
UNIT 2C	1025 SF	6
UNIT 2D	925 SF	3
PENTHOUSE A	1700 SF	1
PENTHOUSE B	1625 SF	1

TOTAL # OF 1 BEDROOM UNITS = 27
 TOTAL # OF 2 BEDROOM UNITS = 21
 PENTHOUSES = 2
 TOTAL UNITS = 50

TOTAL GSF = 73,435

TOTAL PUBLIC PARKING SPACES = 229
 TOTAL RESIDENT SPACES = 63

SCALE: 1"=40'-0"
 102104

3RD-4TH FLOORS

GORHAM STREET

HENRY STREET