


# STATE HOUSE WEST APARTMENTS & PARKING MADISON, WI

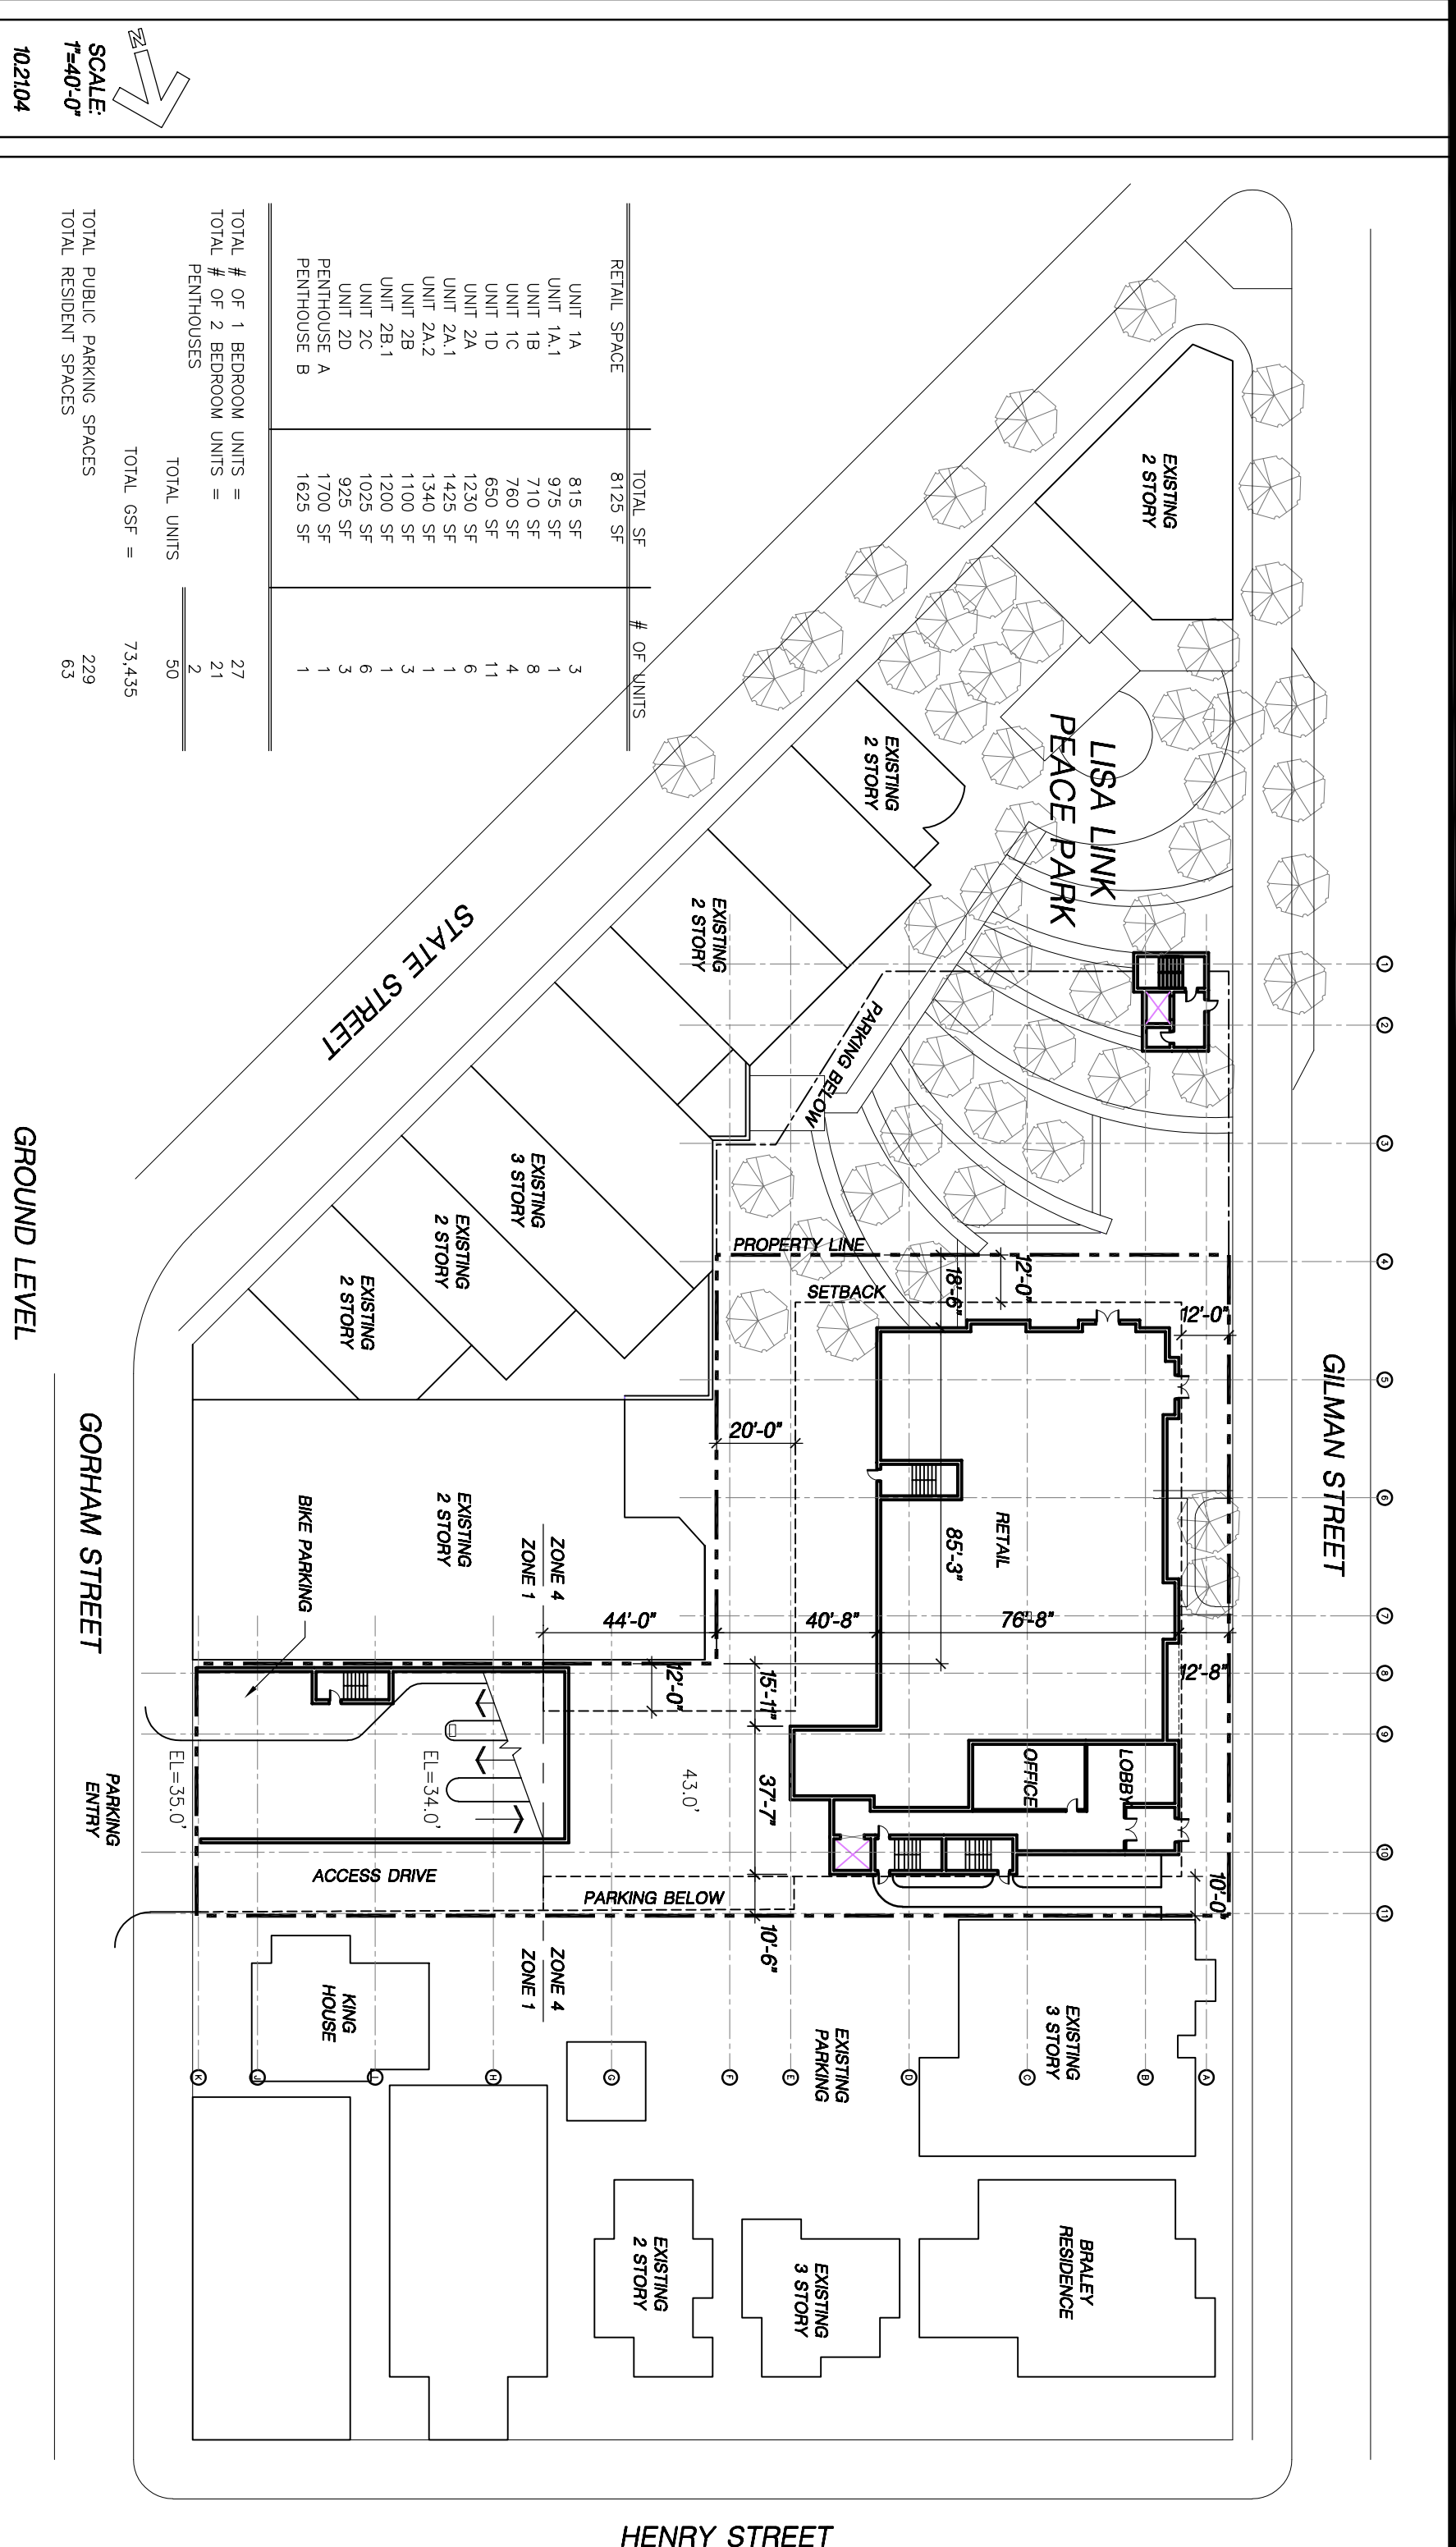

GROUND LEVEL

HENRY STREET