


STATE HOUSE WEST APARTMENTS & PARKING

MADISON, WI

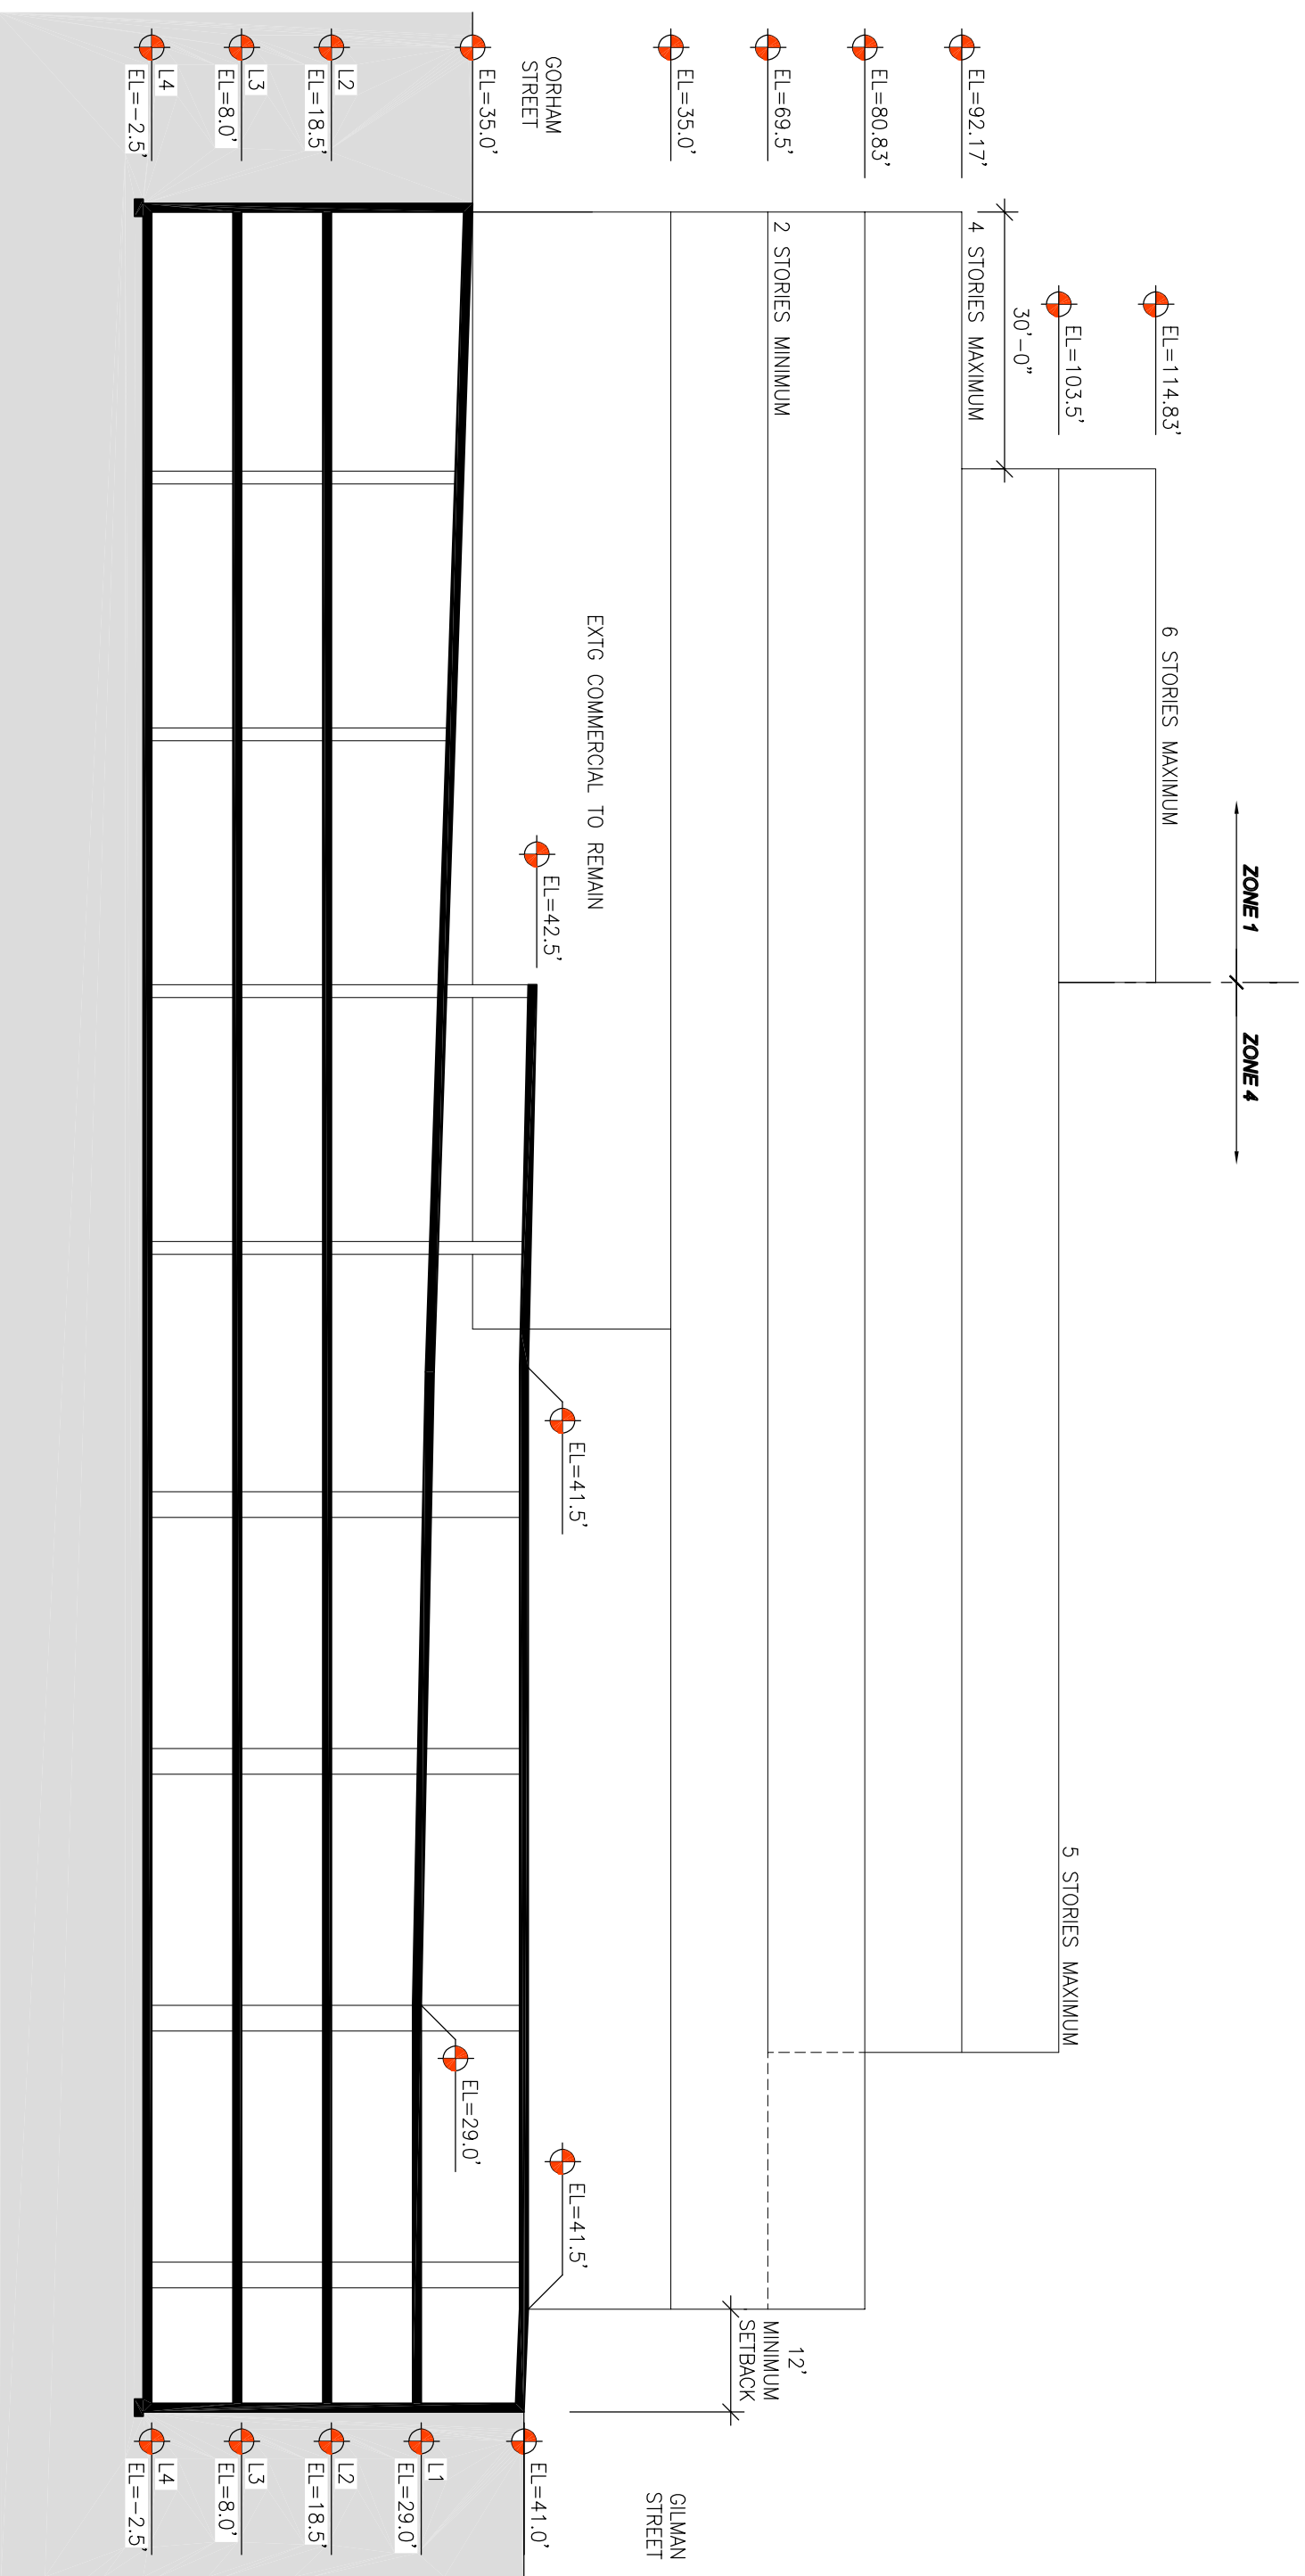

10:1104
1"=50'-0"

A-A