


# STATE HOUSE WEST APARTMENTS & PARKING MADISON, WI

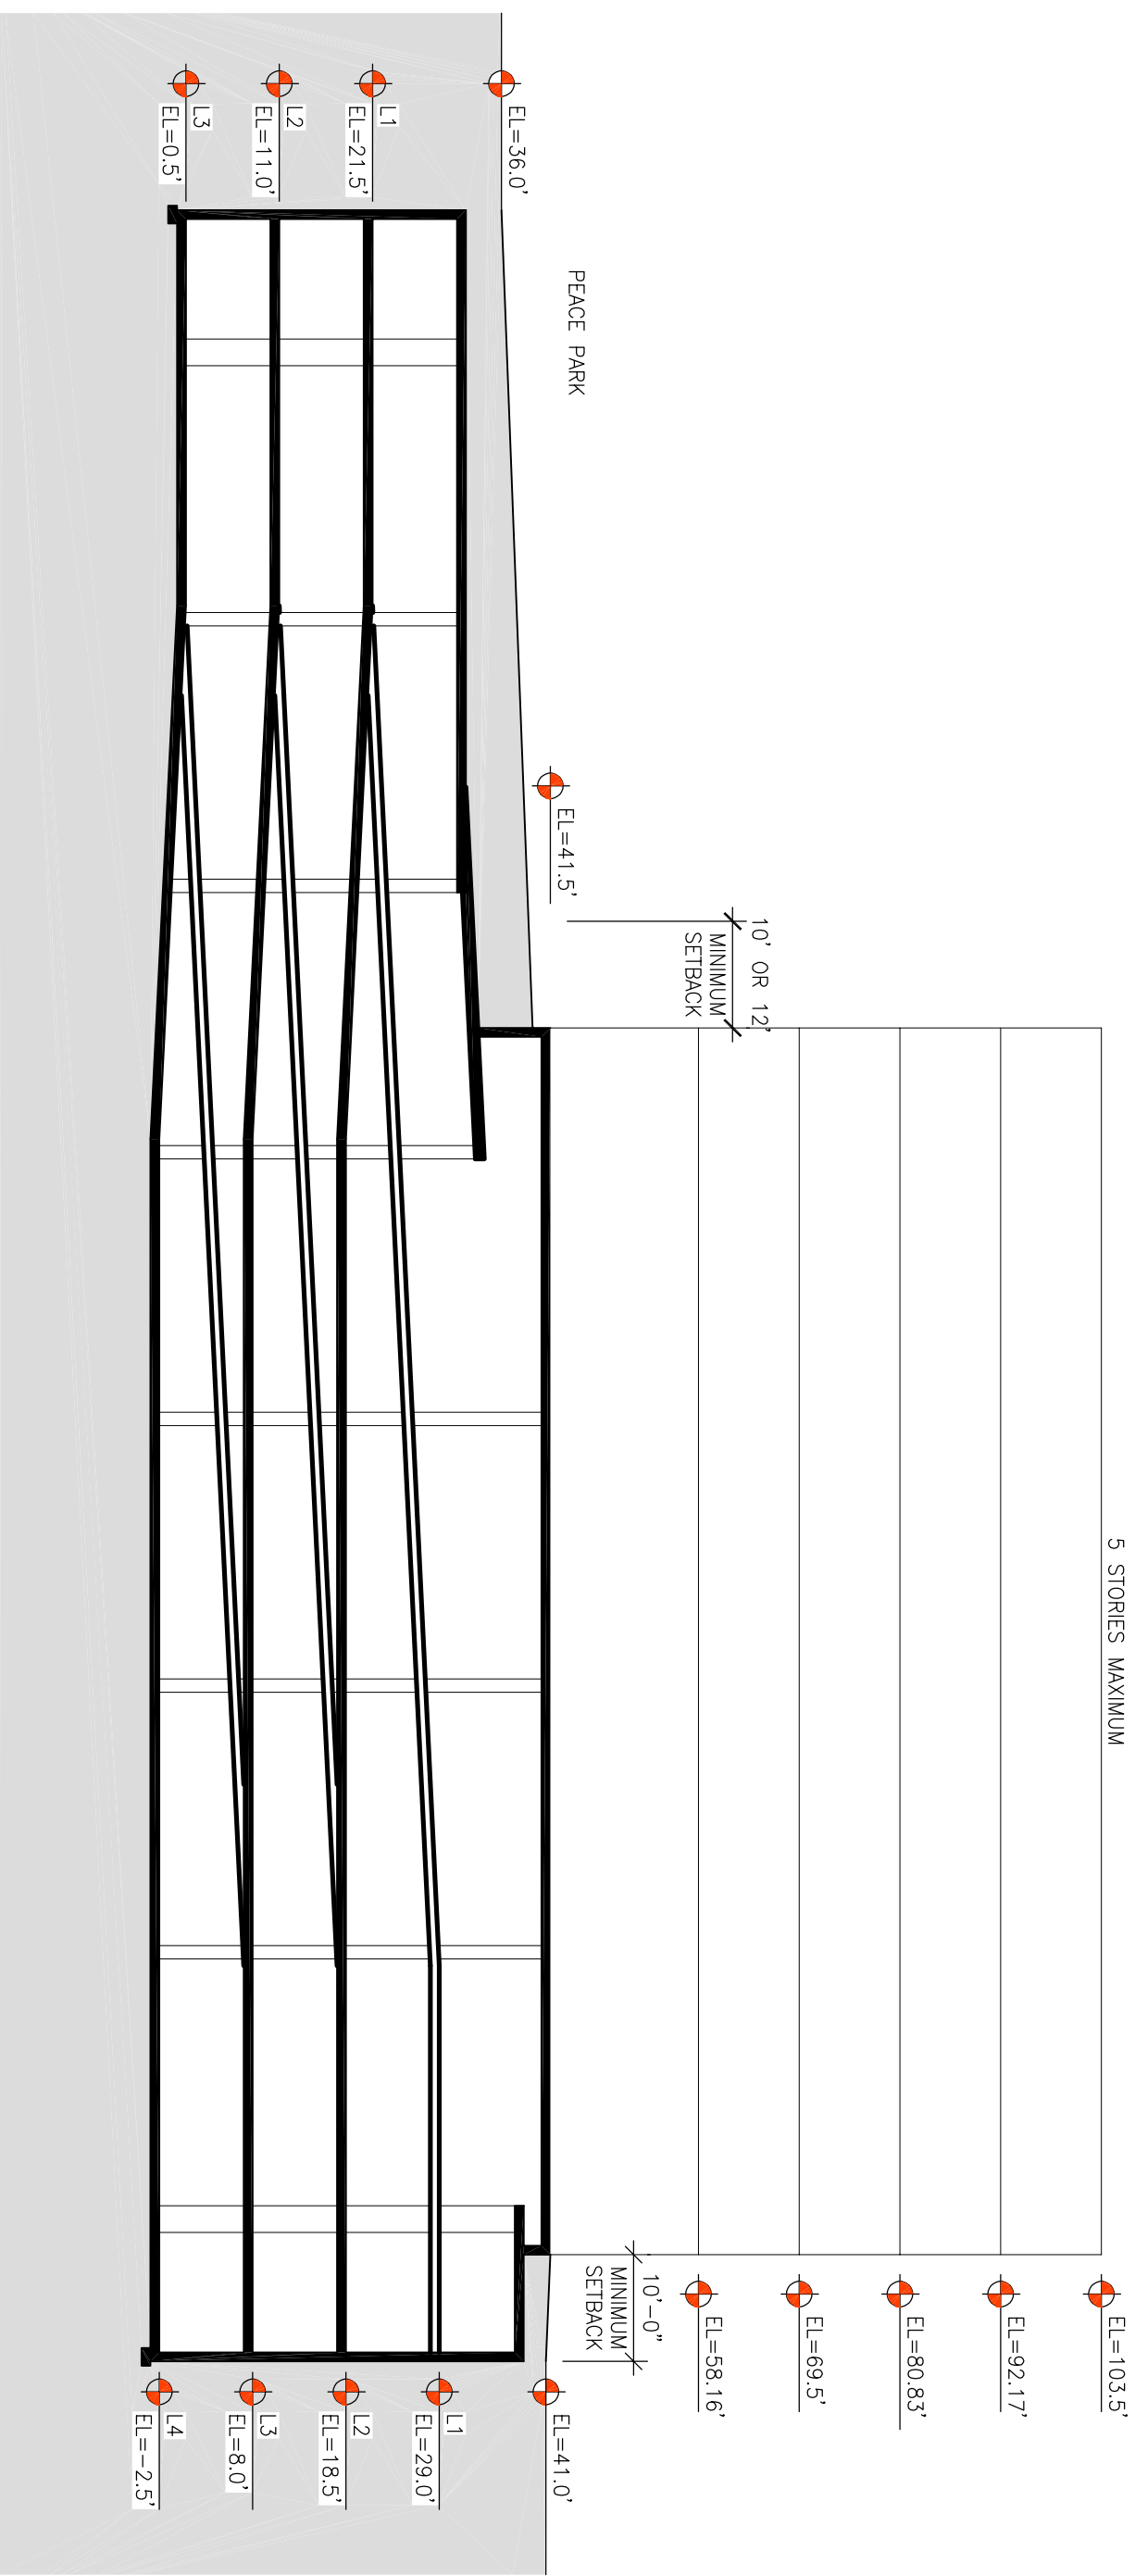

10:1104  
1"=50'-0"

B-B