


PROPOSED GARAGE with ACCESSORY DWELLING UNIT


Stevenson Residence • 1030 Vilas Avenue • Madison Wisconsin

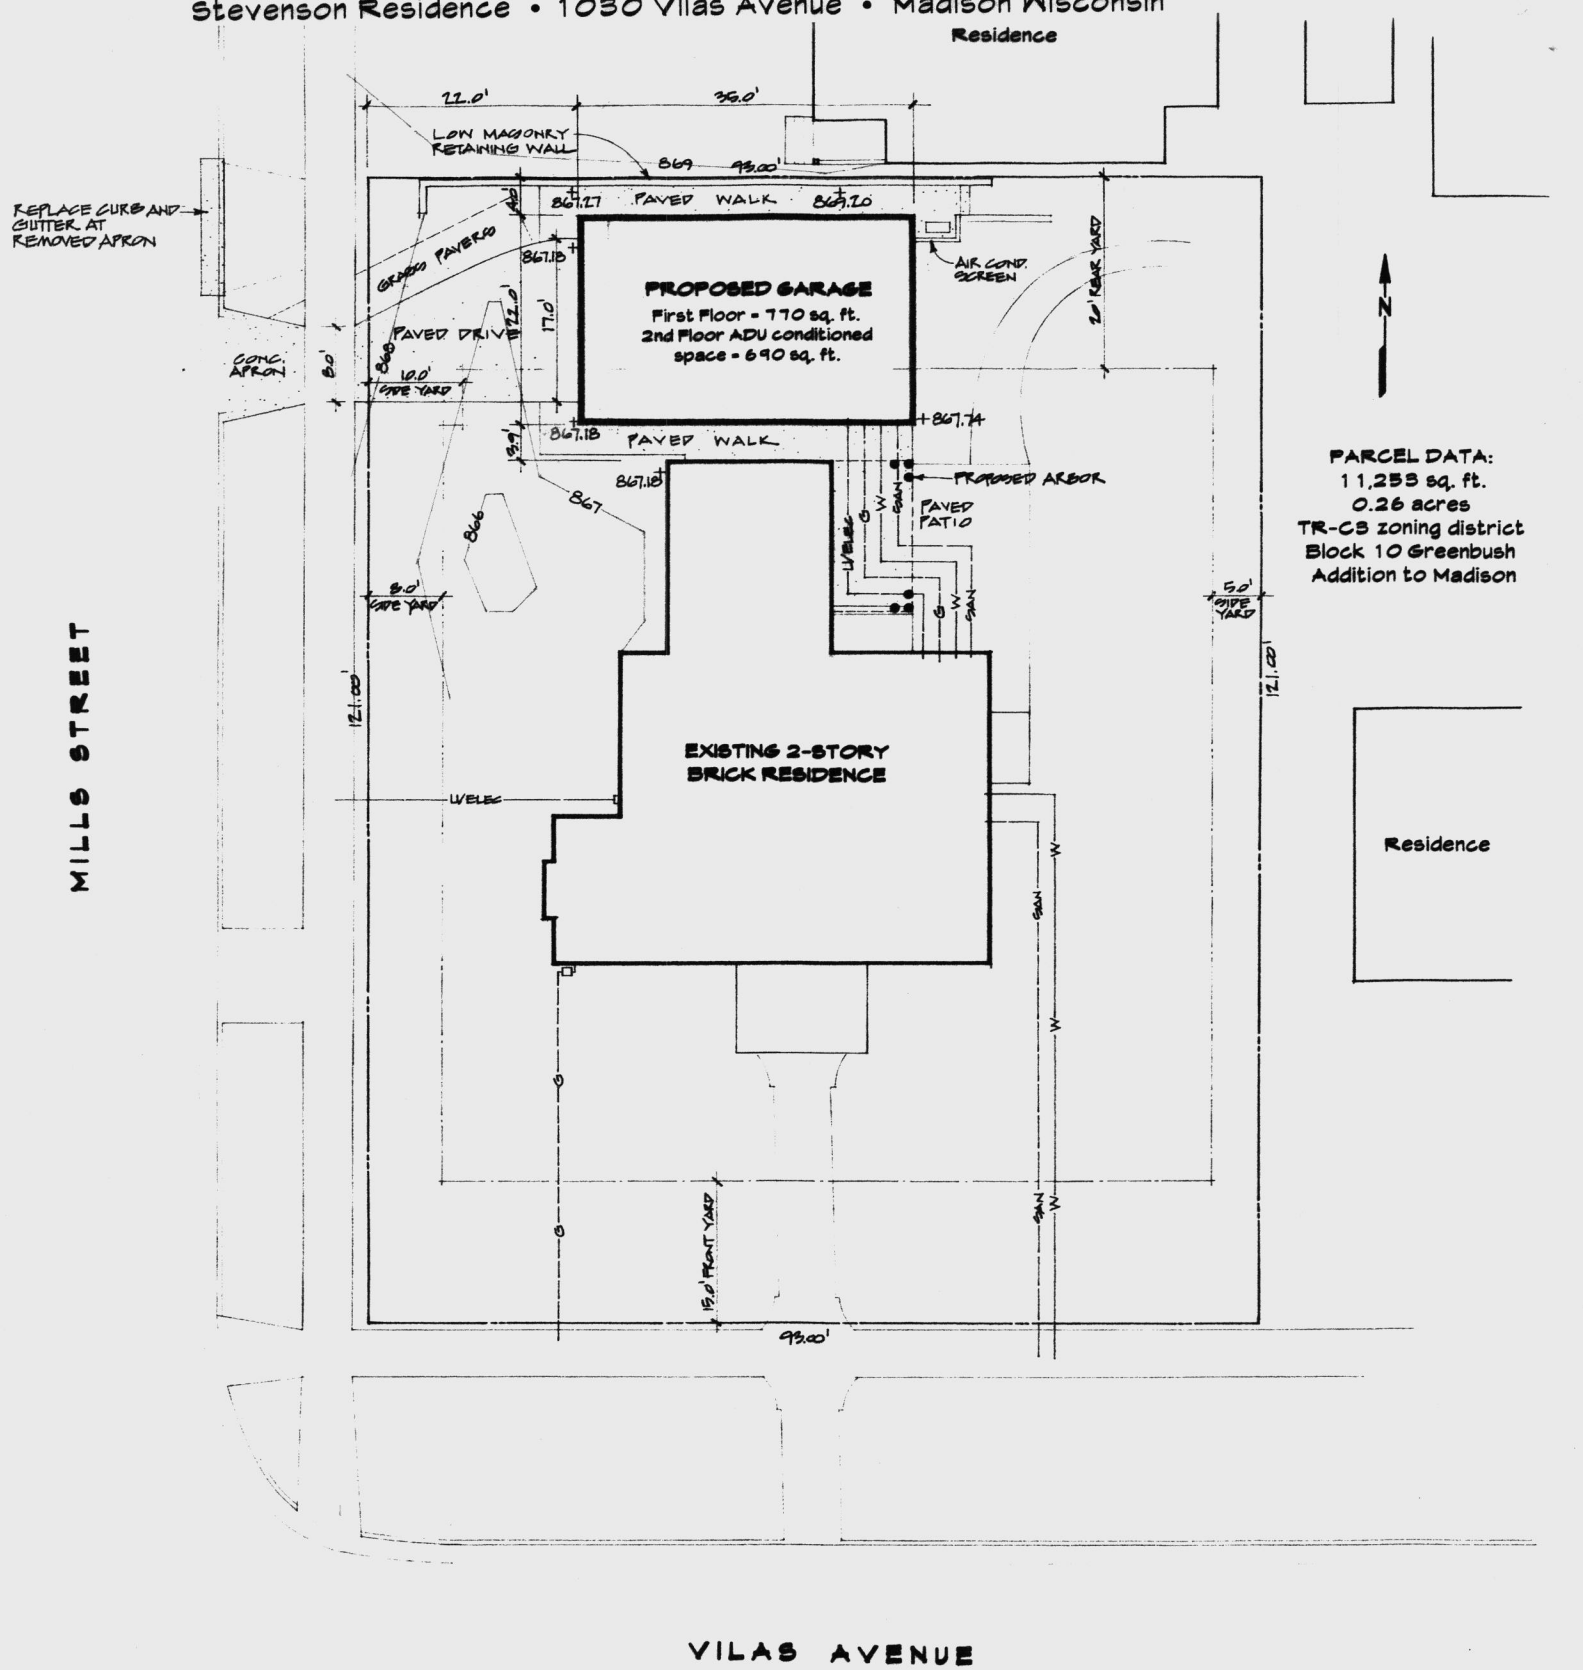

PARCEL DATA:
 11,253 sq. ft.
 0.26 acres
 TR-CS zoning district
 Block 10 Greenbush
 Addition to Madison


SITE PLAN

Site Plan based on Sept. 15, 2011 survey by Paul A. Spetz,
 Isthmus Surveying, LLC, 430 N. Baldwin St., Madison, WI

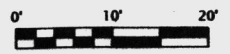

SCALE
0 5 10 15

FIRST FLOOR PLAN

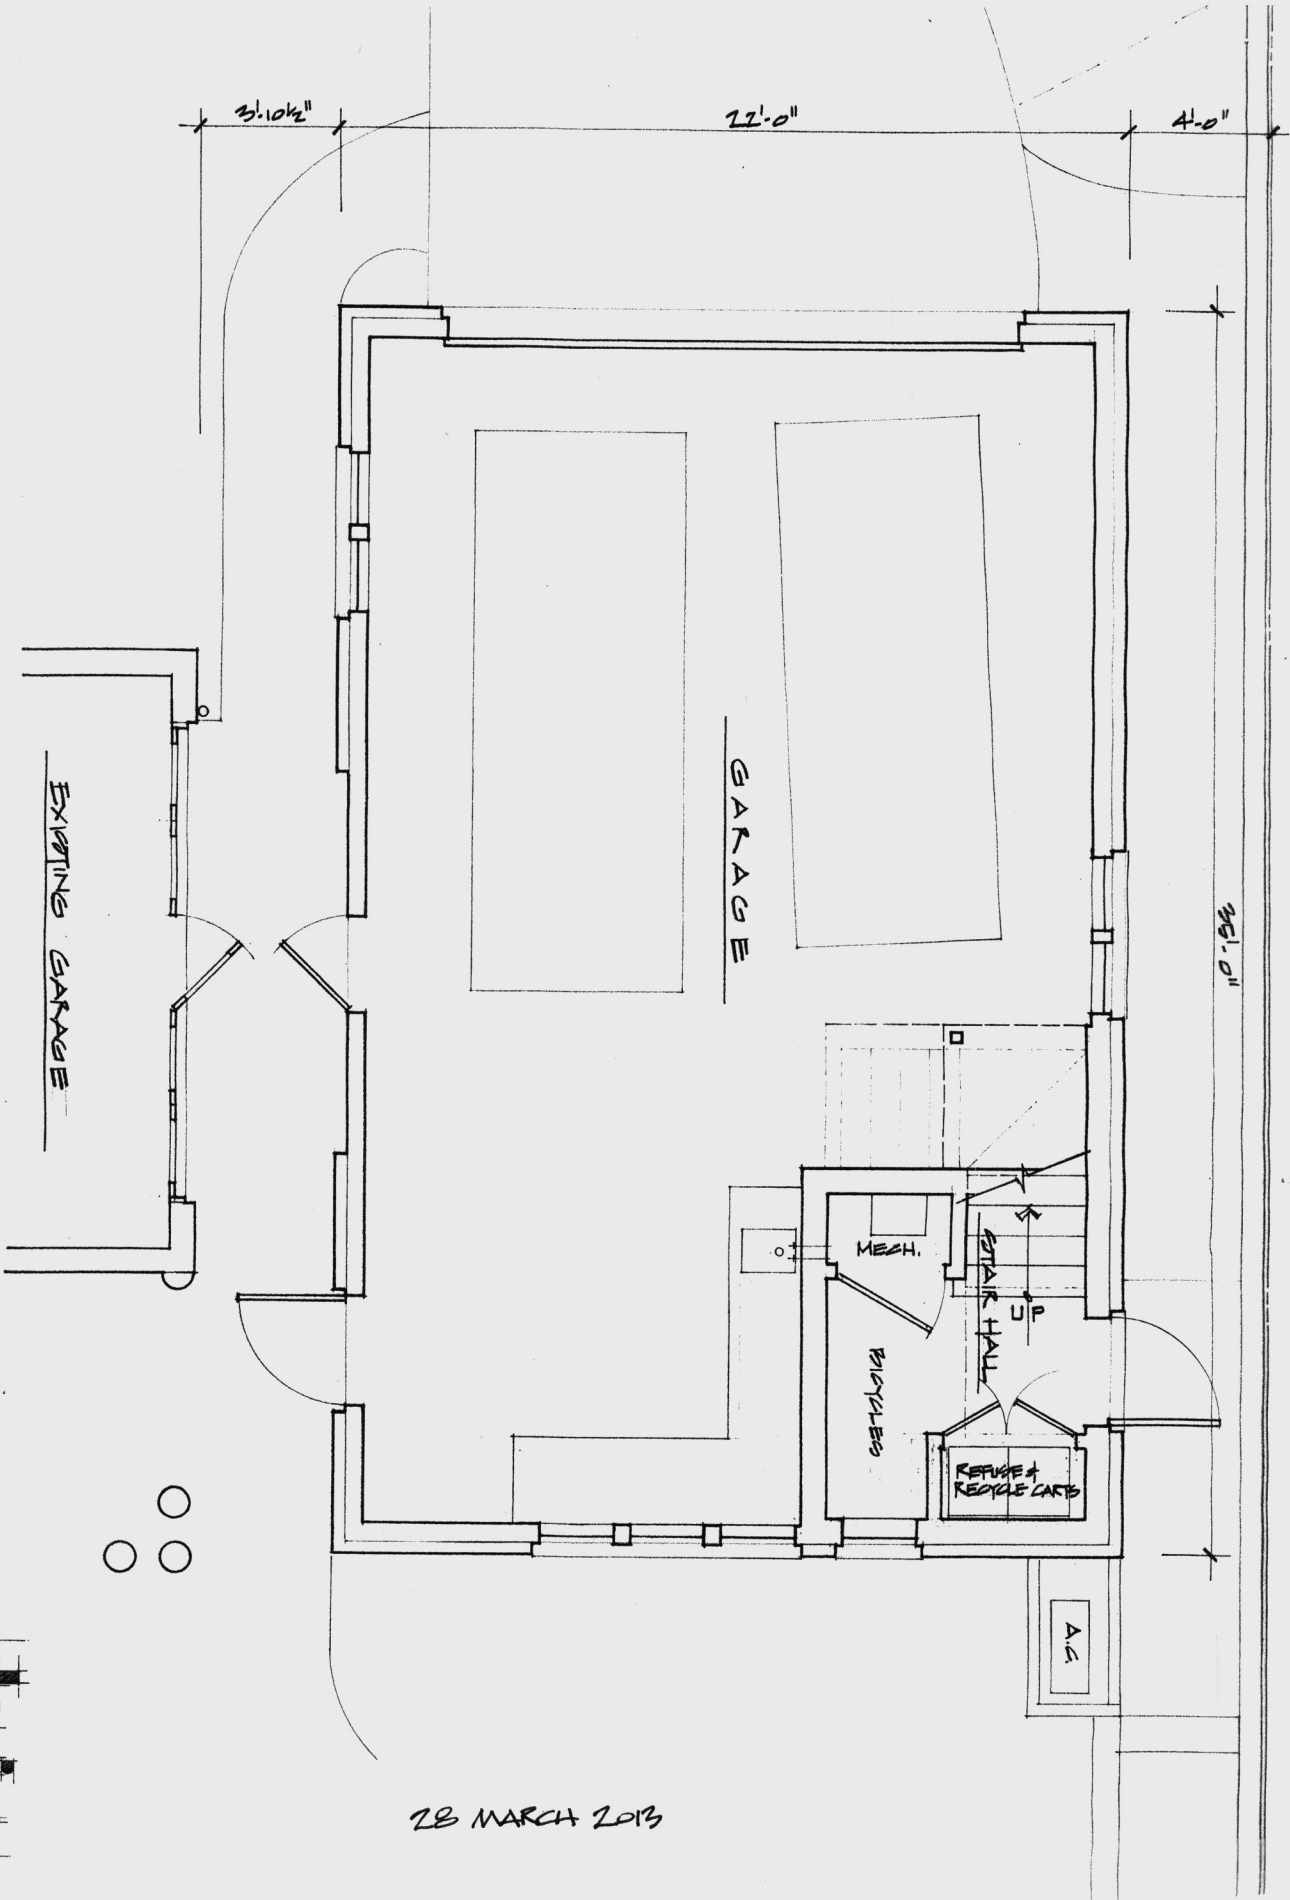


28 MARCH 2013

design
coalition
DESIGN COALITION, INC. ARCHITECTS
2098 ATMWOOD AVE. • MADISON, WISCONSIN

N

PROPOSED GARAGE with ACCESSORY DWELLING UNIT
Stevenson Residence • 1030 Vilas Avenue • Madison, Wisconsin

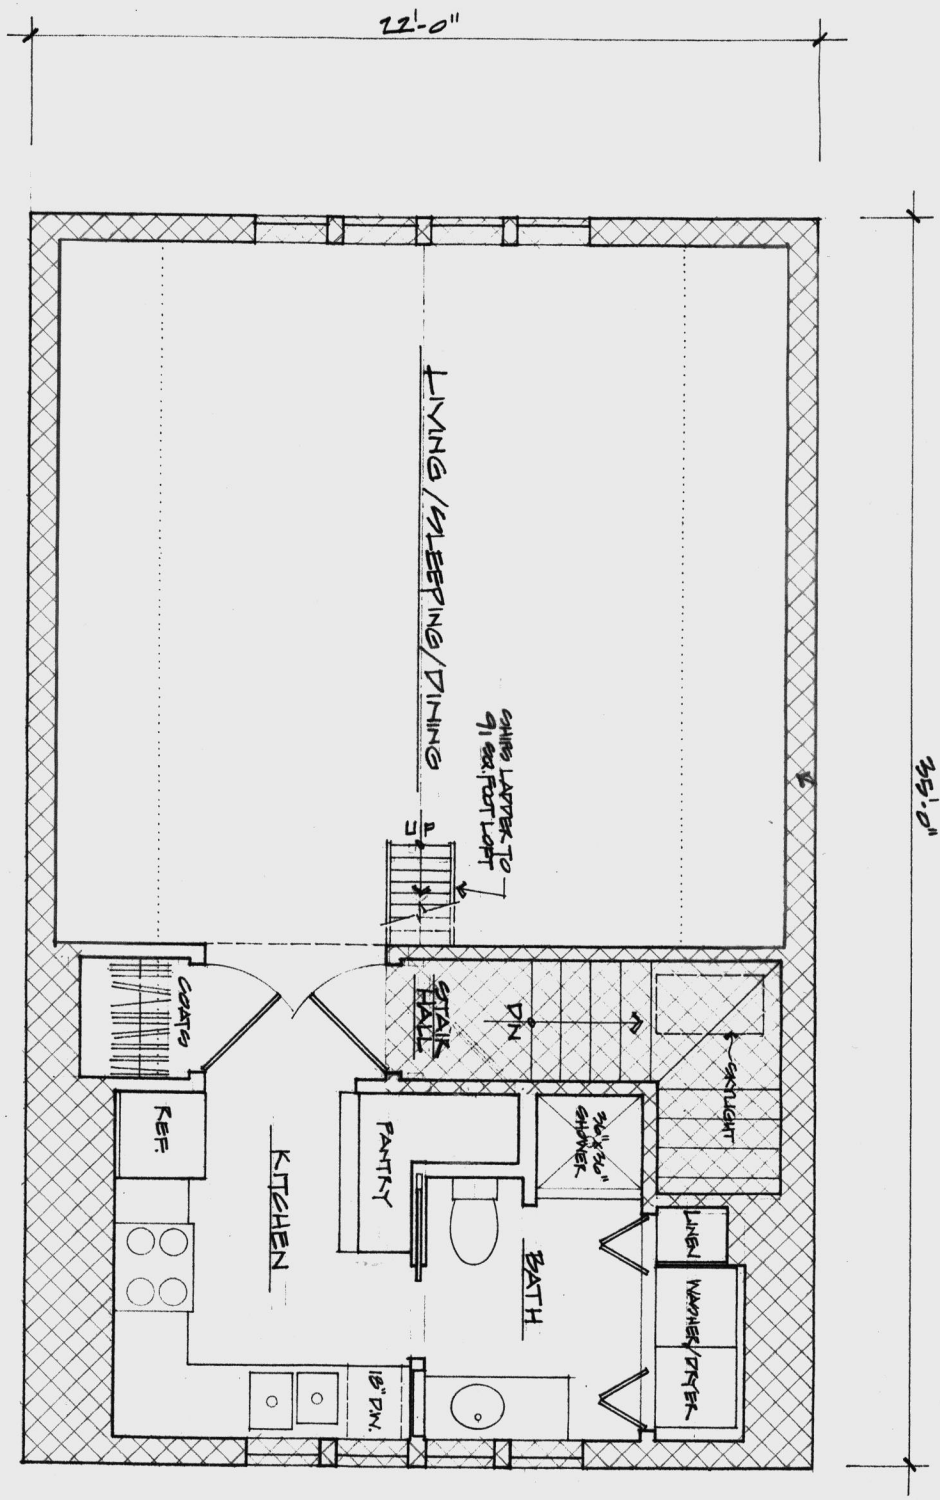


CONDITIONED SPACE (INCLUDING LOFT) = 690 SQUARE FEET
 AREAS NOT INCLUDED IN CONDITIONED SPACE CALCULATION SHOWN CROSS-HATCHED

SECOND FLOOR PLAN



78 MARCH 2013

design coalition
 DESIGN COALITION, INC. ARCHITECTS
 2098 ATMWOOD AVE. • MADISON, WISCONSIN

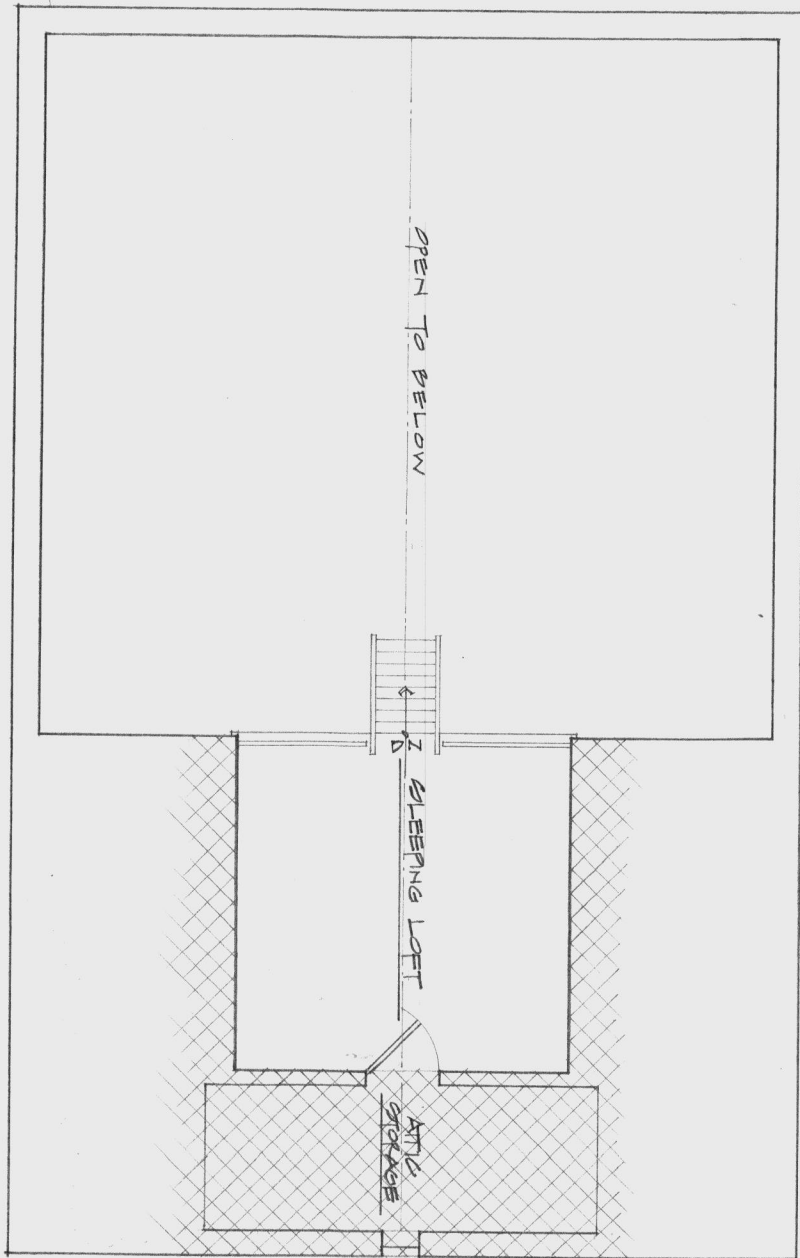

SLEEPING LOFT PLAN




18 MARCH 2013

design coalition
 DESIGN COALITION, INC. ARCHITECTS
 2095 ATMWOOD AVE. • MADISON, WISCONSIN


3A

PROPOSED GARAGE with ACCESSORY DWELLING UNIT
 Stevenson Residence • 1030 Vilas Avenue • Madison, Wisconsin

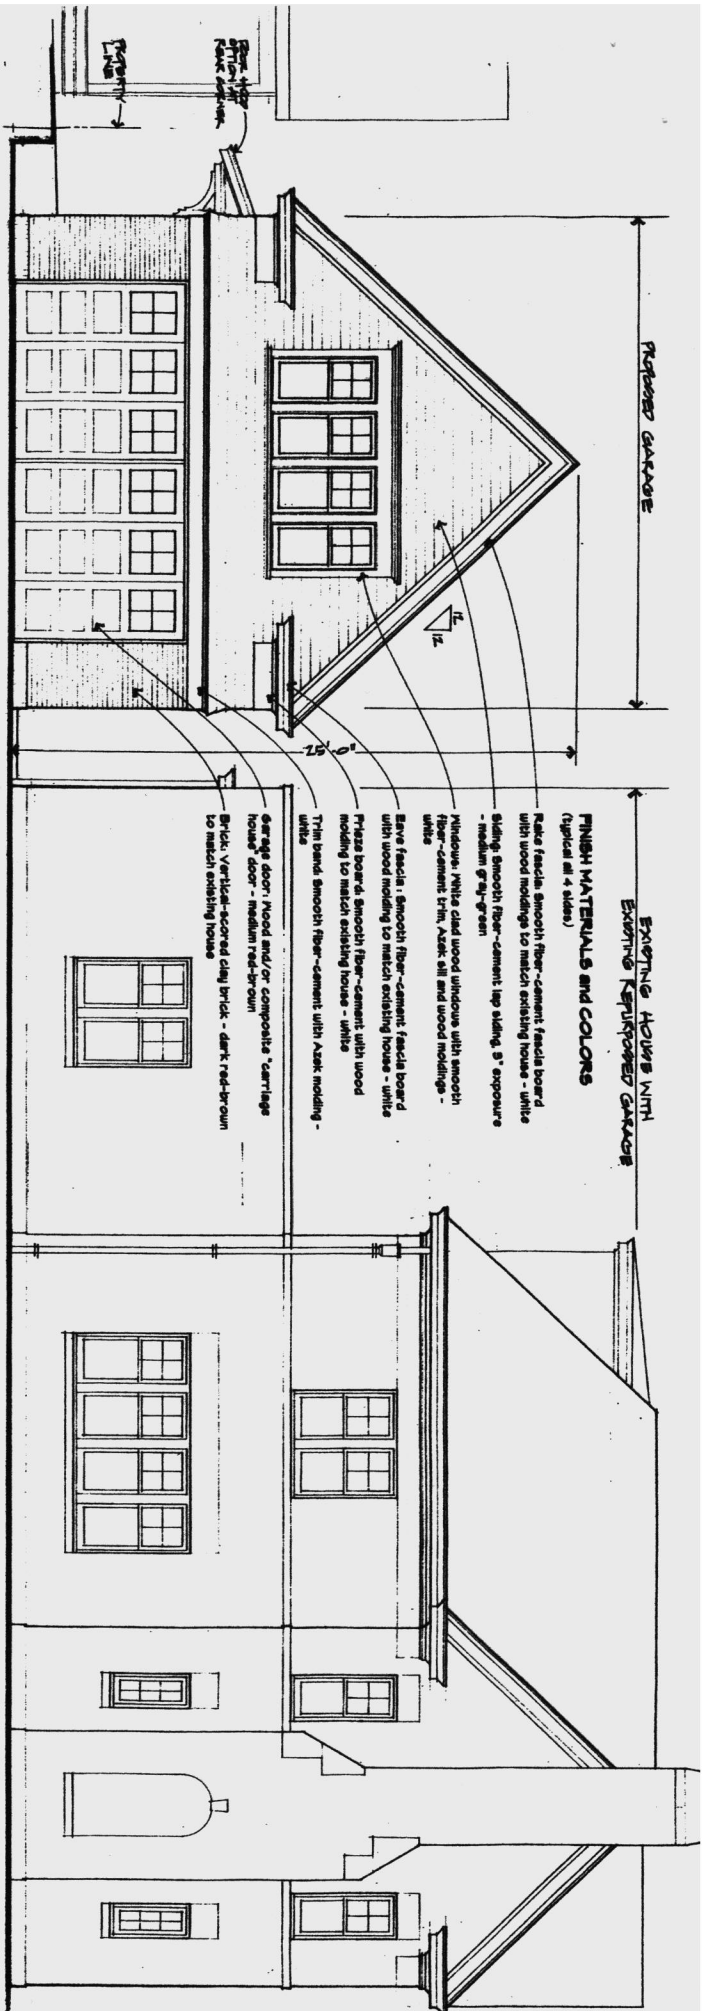

MILLS STREET (WEST) ELEVATION

PRELIMINARY ONLY
NOT FOR CONSTRUCTION

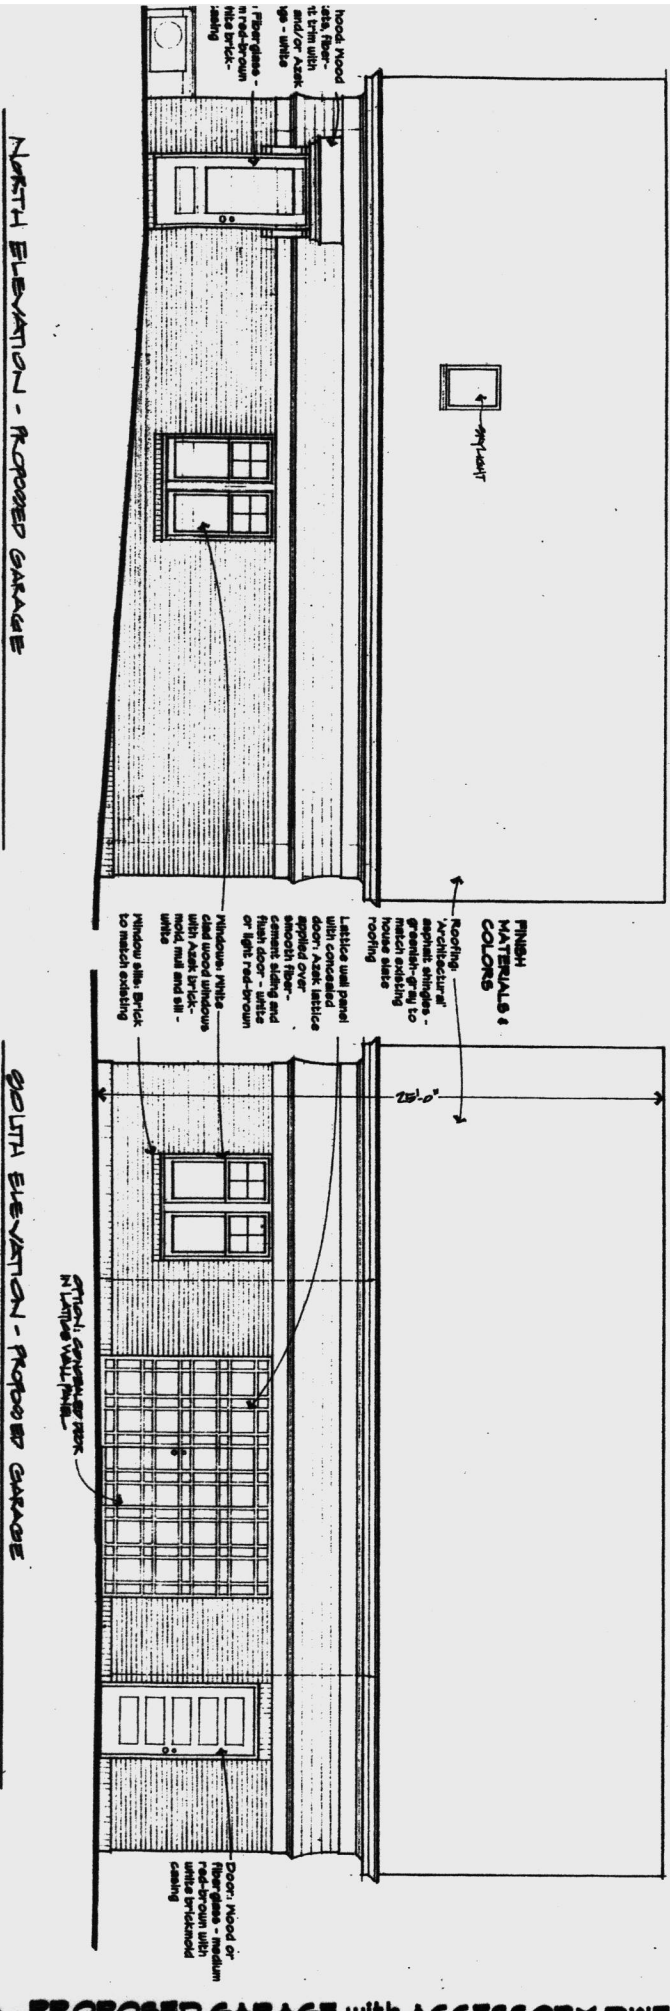

NORTH ELEVATION - PROPOSED GARAGE

SOUTH ELEVATION - PROPOSED GARAGE

