


HOMER COURT

135.40

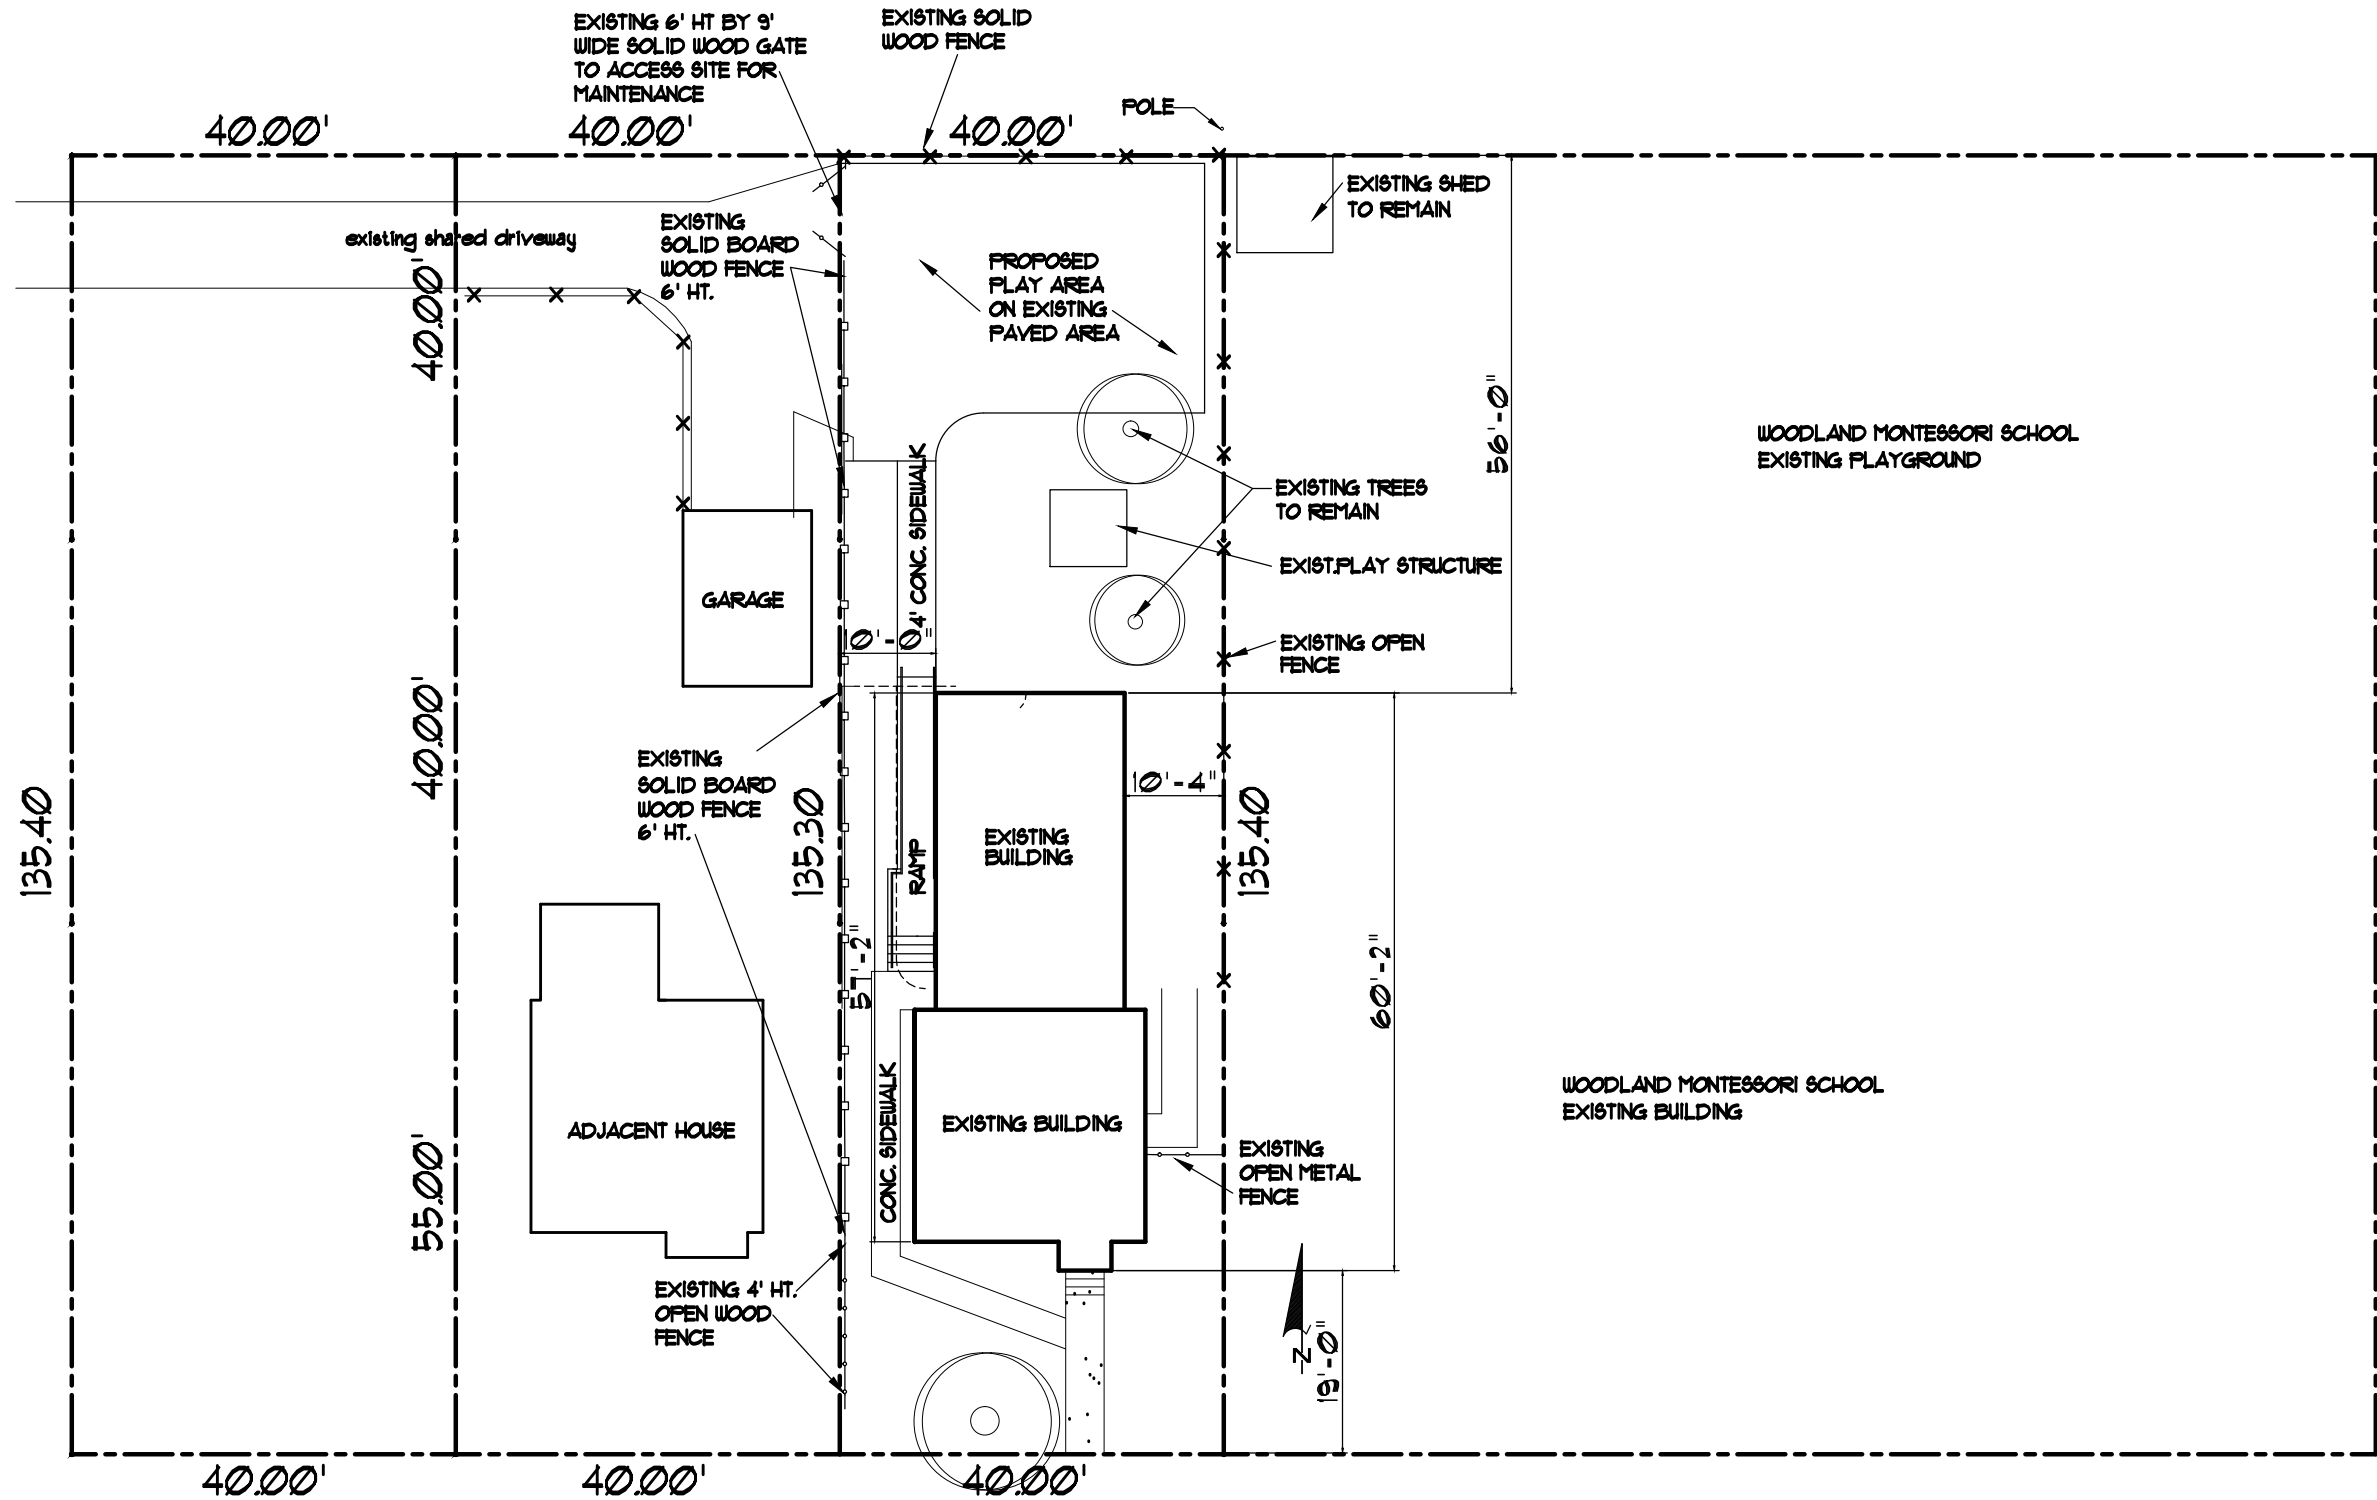

COLBY STREET

VAN DEUSEN STREET


SITE AREA: 5414 SQUARE FEET (.124 ACRES)

PARKING: NONE

EXISTING SIGNAGE WILL REMAIN

LEGAL DESCRIPTION: THE EAST 40 FEET OF LOTS 18, 19, 20. BLOCK 2, LAKESIDE ADDITION TO SOUTH MADISON, CITY OF MADISON, DANE COUNTY, WISCONSIN.

SITE PLAN  
1" = 20'

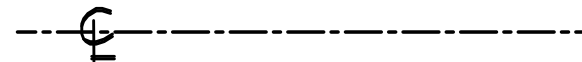

6/5/13	WOODLAND MONTESSORI TODDLER HOUSE 114 VAN DEUSEN STREET MADISON, WISCONSIN	glueck architects 116 North New Street, Madison, WI 53703 (608)251-2554	1210 1 of 1
--------	---	--	----------------