
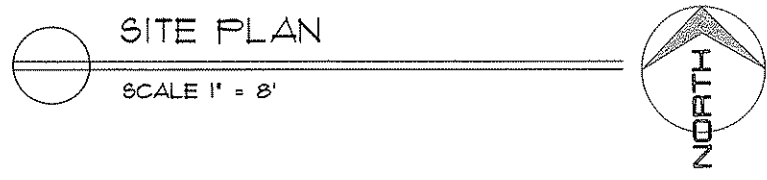


3 STALLS BIKE
PARKING
(EXISTING)

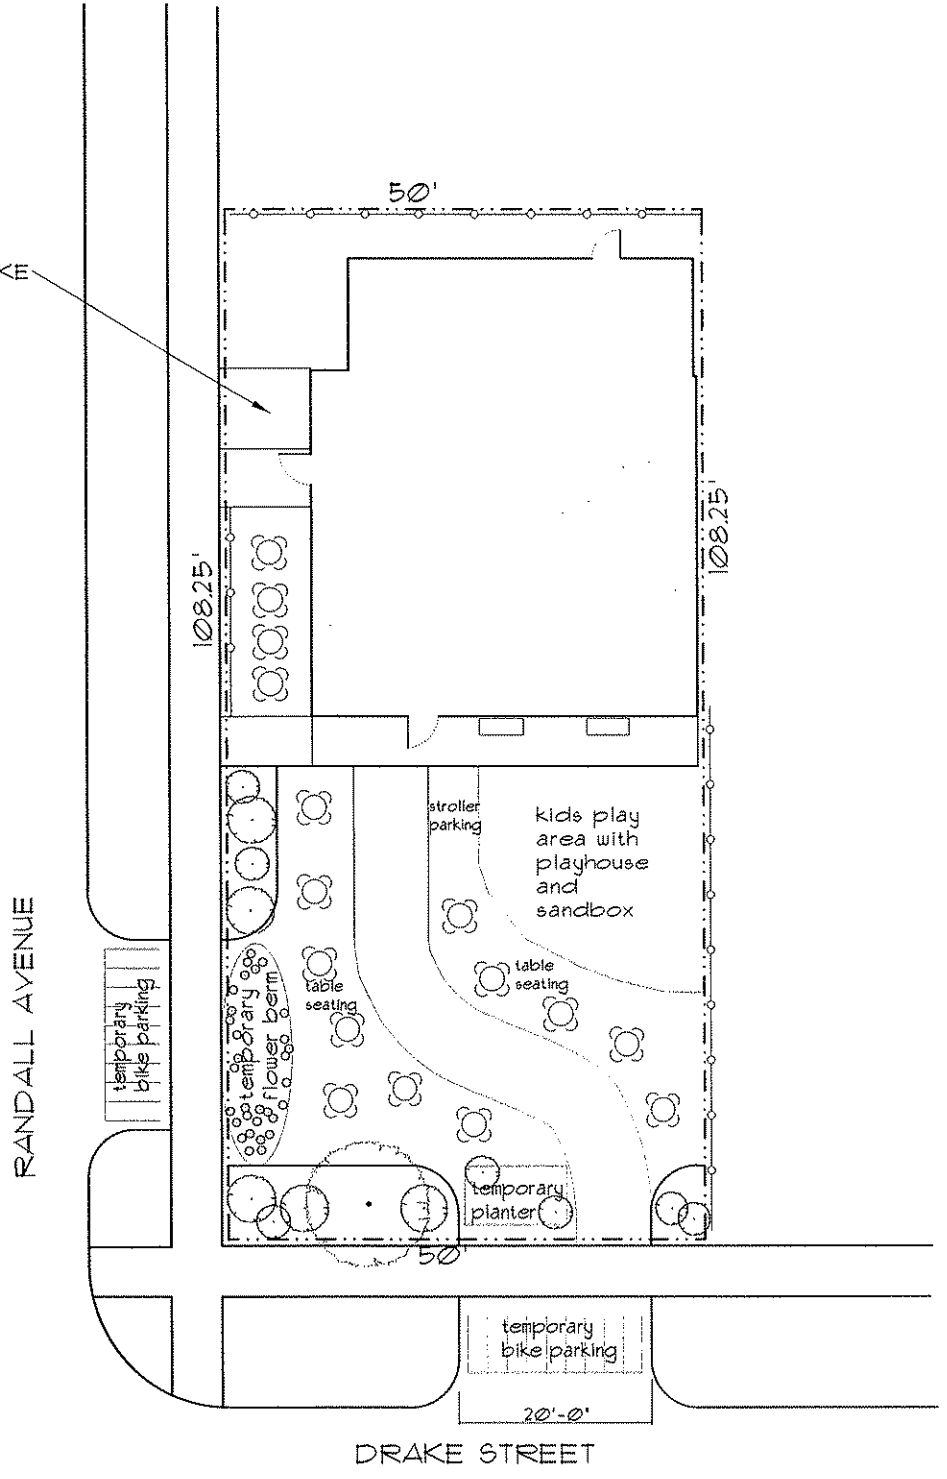

1/1/1	ZUZU CAFE 1336 DRAKE STREET MADISON, WISCONSIN	glueck architects 116 North Fox Street, Madison, WI 53703 (608)251-2551	1101 1 OF 1
-------	--	--	-------------------