

MORTGAGE SURVEY ASSOCIATES

900 John Nolen Drive Suite 155 Madison, WI 53711 608-257-6722
Residential and Commercial Mortgage Inspection and Survey
Registered Engineers & Surveyors

MORTGAGE SURVEY

SCALE: NTS


M
S
A

MORTGAGE INSPECTION DESCRIPTION: LOT 15, McCORMICK REPLAT OF PART OF
BLOCK 234, ORIGINAL PLAT OF THE CITY OF
MADISON, DANE COUNTY, WISC.

1515 MORRISON ST., MADISON, WISC.
OWNER: LEIGHTON

REQUESTED BY: MOHS, MacDONALD, WIDDER

10/20/10

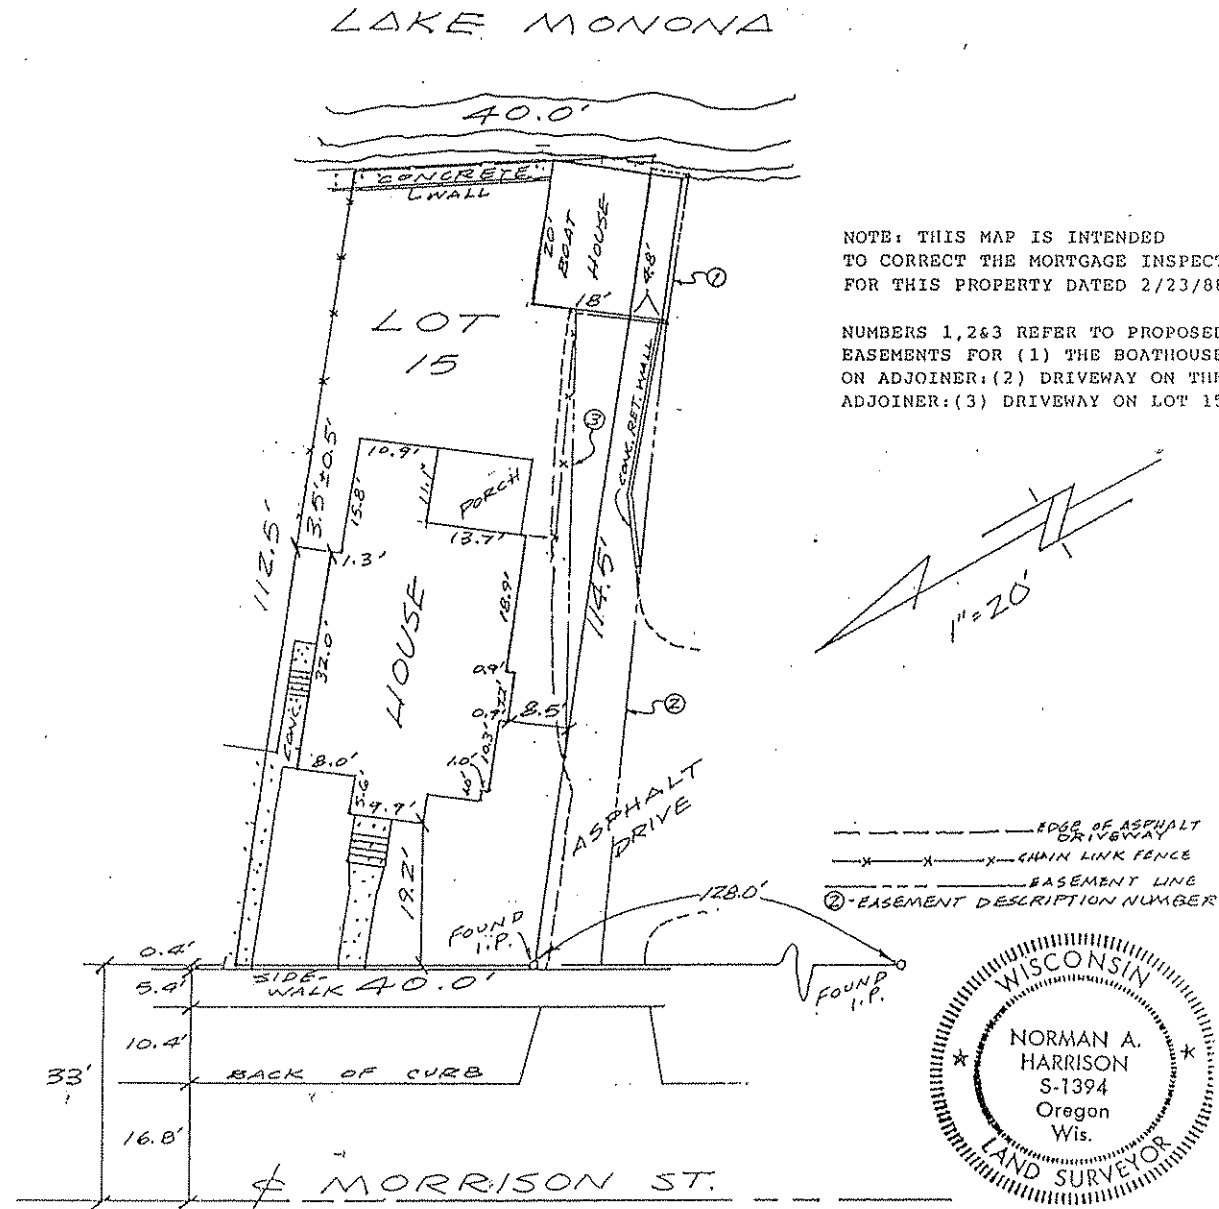

ACCESSORY GARDEN SHED
LINDA LEIGHTON
1515 MORRISON STREET
MADISON, WI
ARCHITECTURAL
BUILDING
ARTS

BRIDGET PRESENTIN
720 HILL STREET
MADISON, WI 53705
608.233.2106
WWW.DESIGNBUILDMADISON.COM


I have surveyed the above described property and the above map is a true representation thereof and shows the size and location of the property, its exterior boundaries, the location and dimensions of all visible structures thereon, fences, apparent easements and roadways and visible encroachments, if any.

This survey is made for the exclusive use of those who mortgage or guarantee title to the above within (1) one year from the date hereof: and as to them I certify the accuracy of said survey and map, and with their agreement has been made that the requirements of Wisc. Admin. Code [AE 5.01(3), (5)c&d, and (6)] are waived as per AE 5.01.

Dated this 25 Day of March, 19 88 Surveyor Norman A. Harrison

Site Plan
SCALE: 1" = 20'

10/20/10

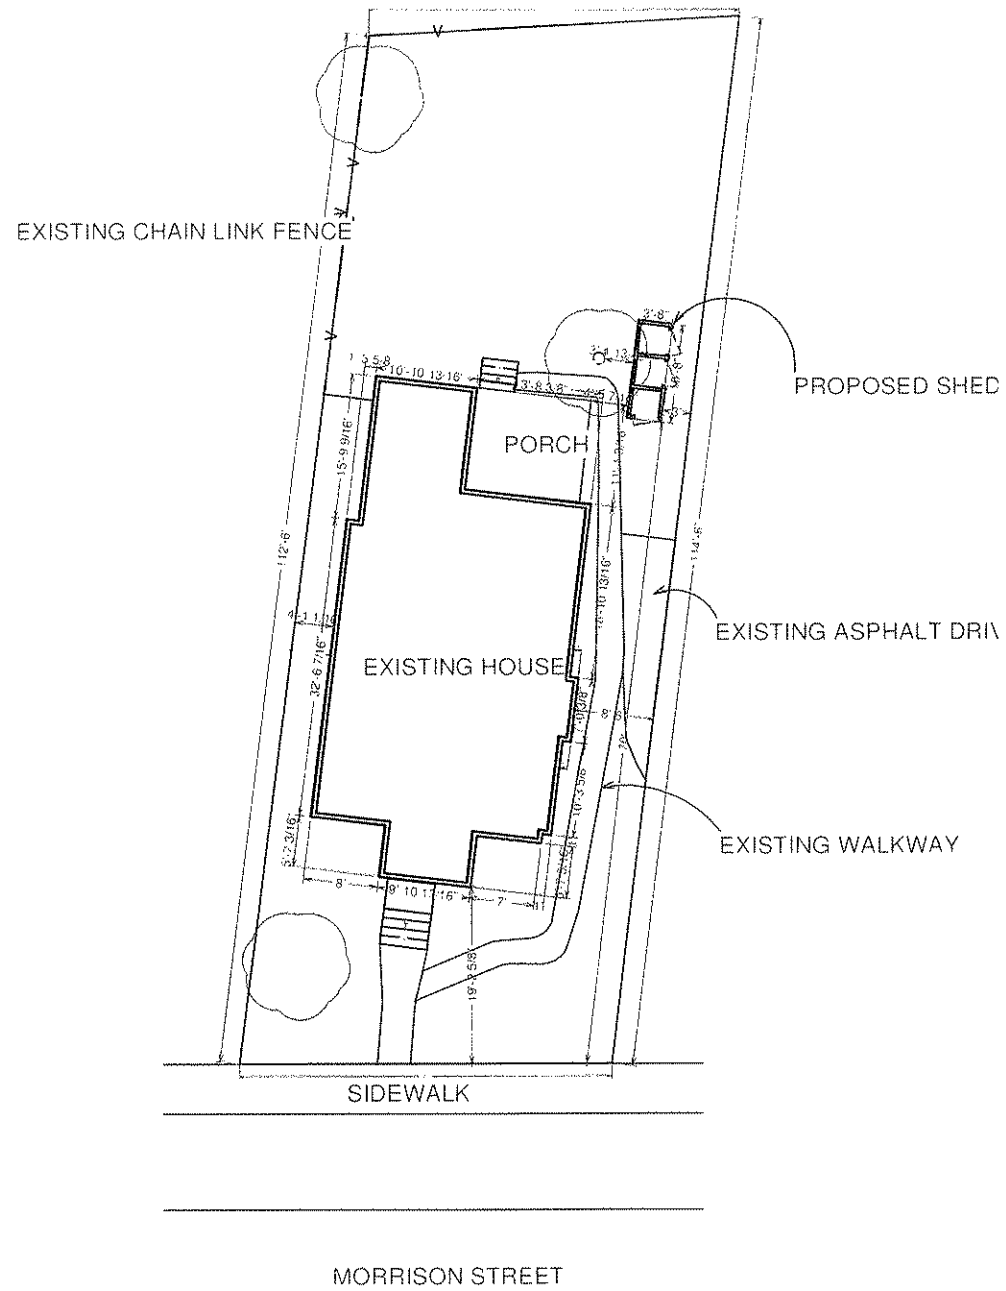

ACCESSORY GARDEN SHED

LINDA LEIGHTON
1515 MORRISON STREET
MADISON, WI

ARCHITECTURAL
BUILDING
ARTS

BRIDGET PRESSENTIN


720 HILL STREET
MADISON, WI 53705
608.233.2106
WWW.DESIGNBUILDMADISON.COM

ENLARGED SITE PLAN

SCALE: 1/8" = 1'

10/20/10

G CHAIN LINK FENCE

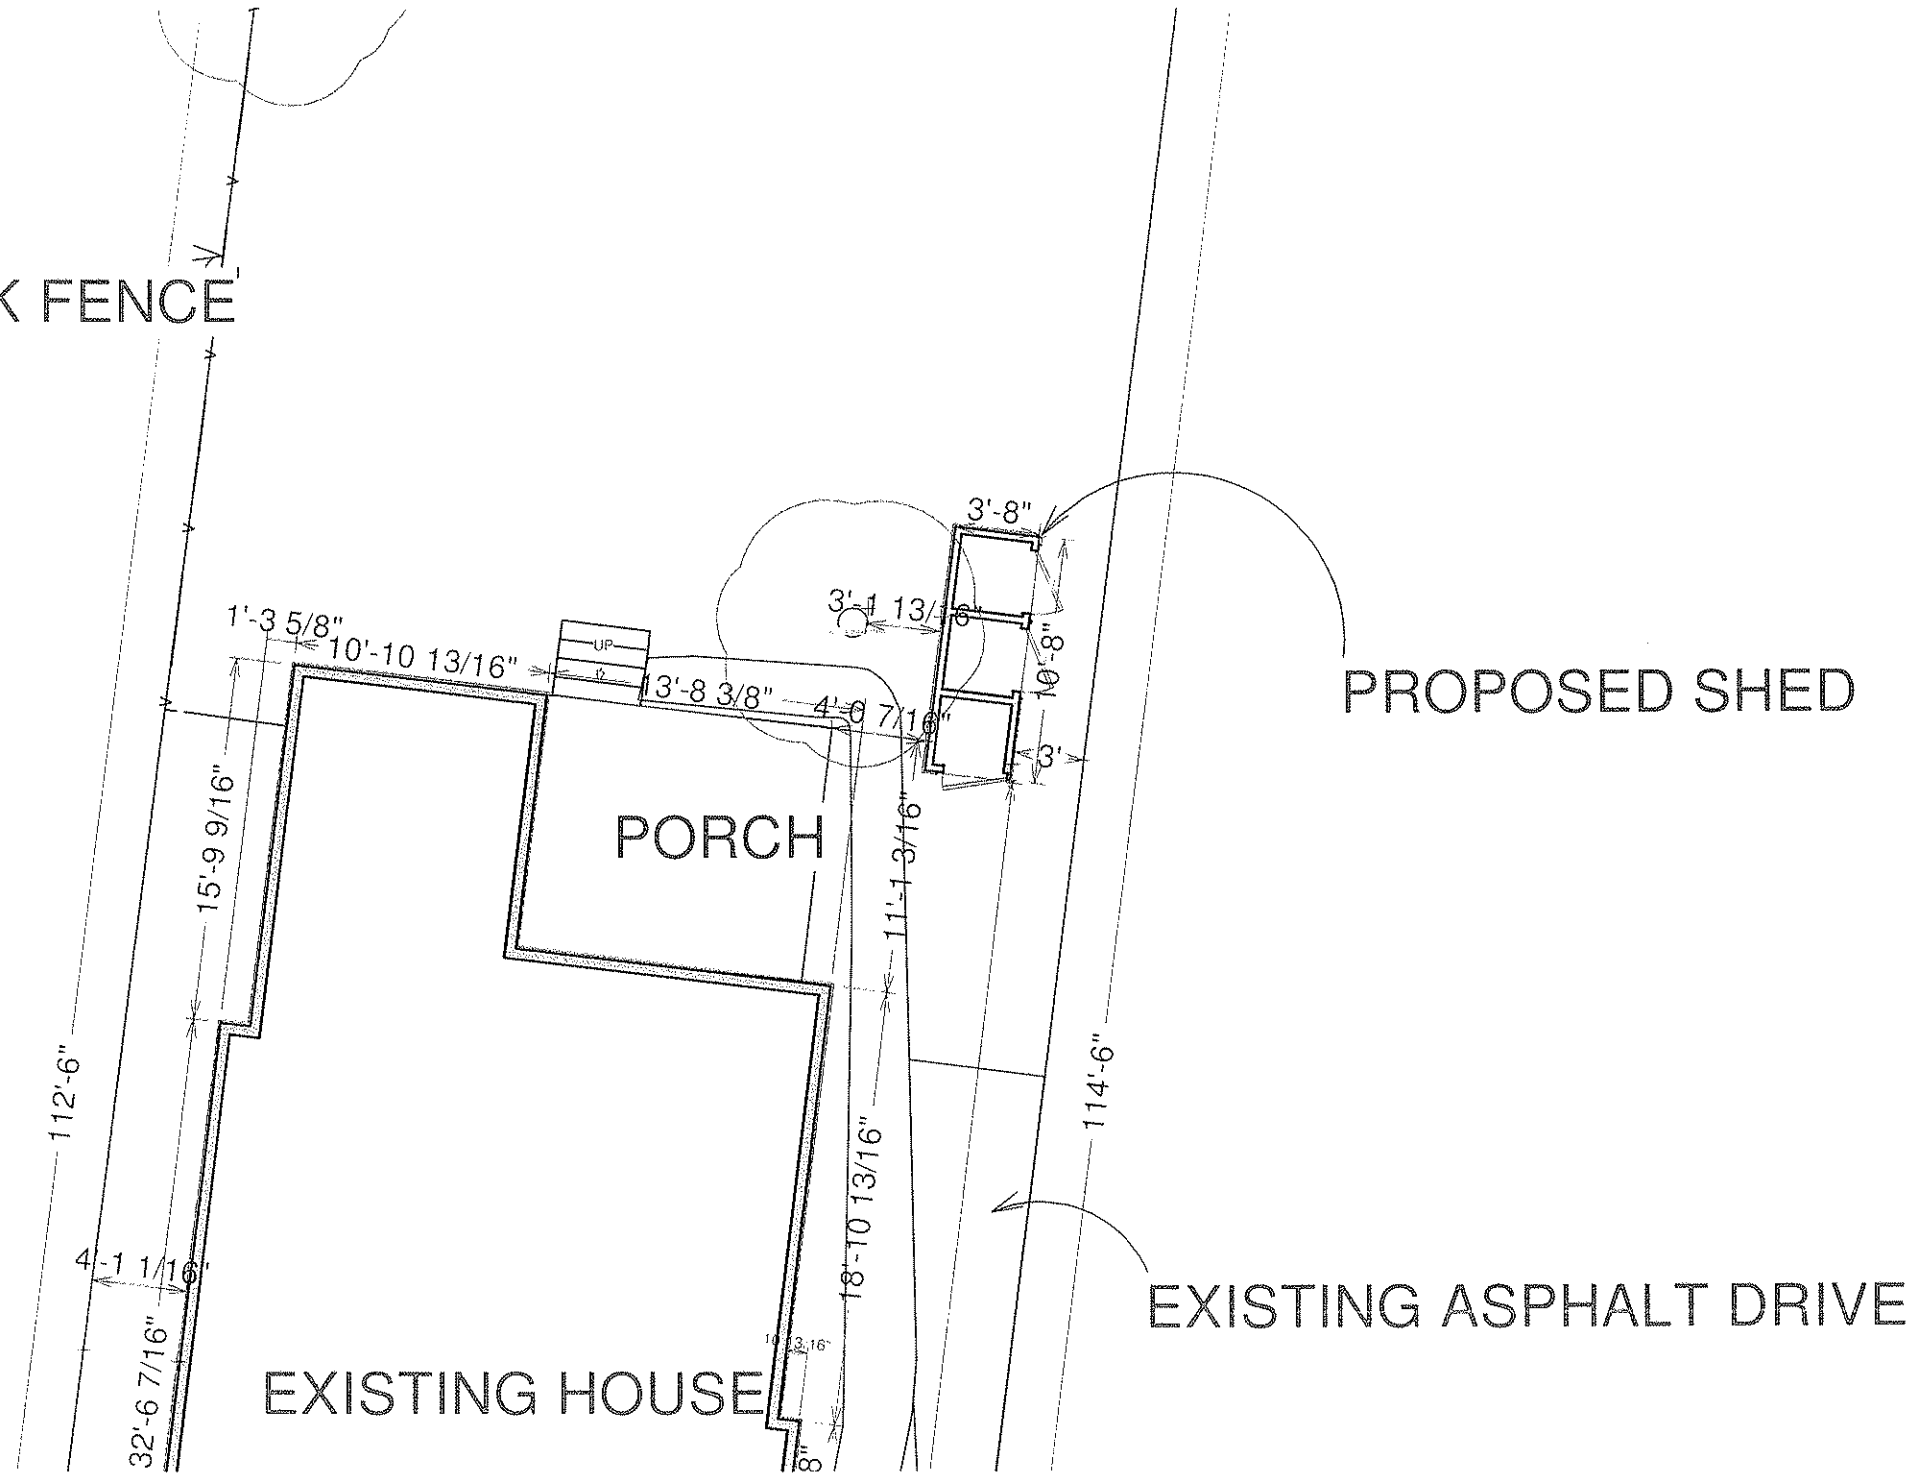

ACCESSORY GARDEN SHED

LINDA LEIGHTON
1515 MORRISON STREET
MADISON, WI

ARCHITECTURAL
BUILDING
ARTS


BRIDGET PRESSENTIN

720 HILL STREET
MADISON, WI 53705
608.233.2106
WWW.DESIGNBUILDMADISON.COM

SHED FLOOR PLAN & ELEVATIONS


SCALE: 1/4" = 1'0"

10/20/10

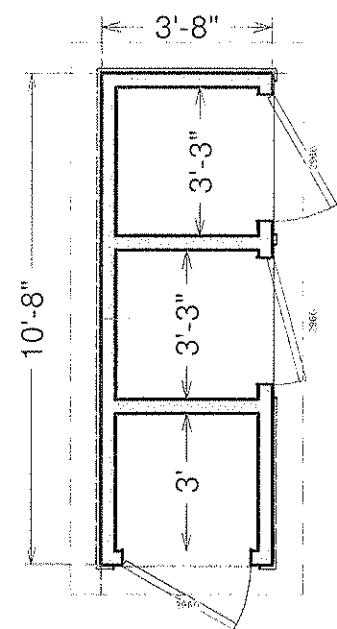


LIVING AREA
40 sq ft


FLOOR PLAN

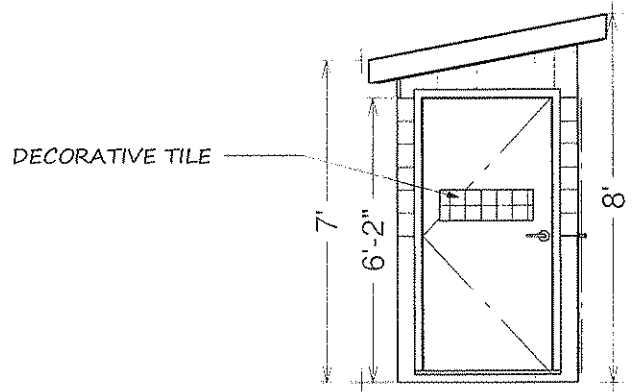


STREET SIDE

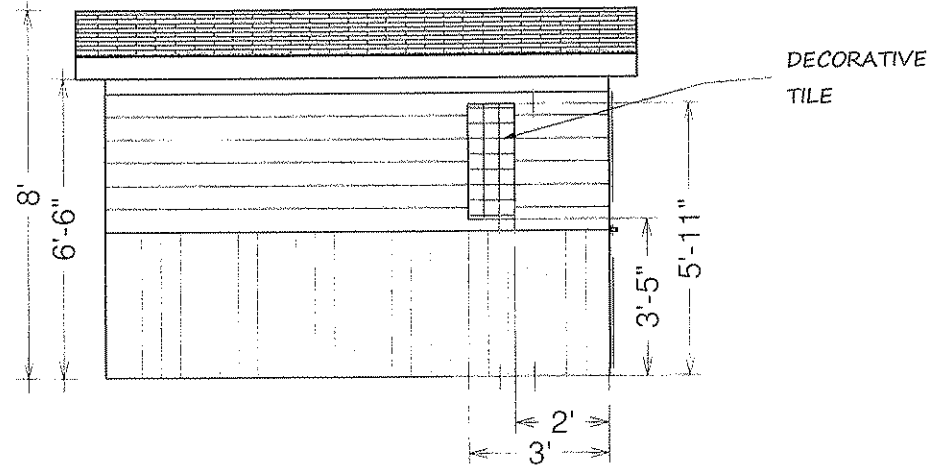

LEFT SIDE

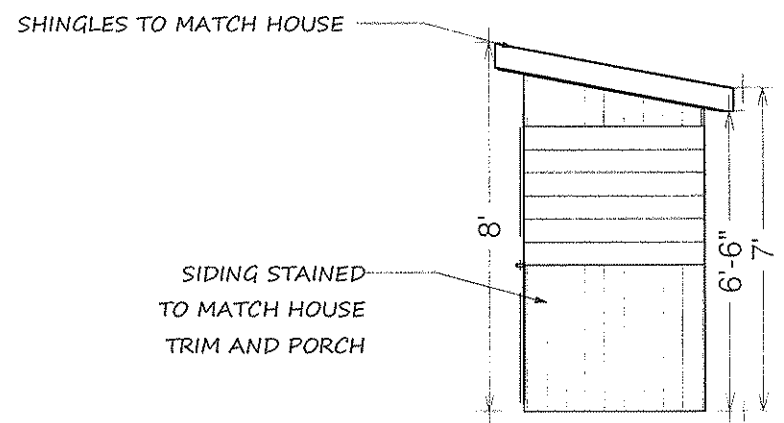

LAKE SIDE

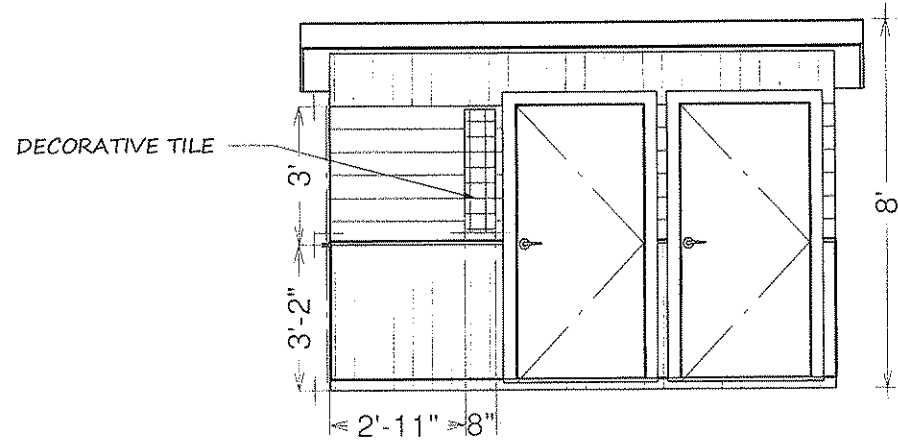

RIGHT SIDE

ACCESSORY GARDEN SHED


LINDA LEIGHTON
1515 MORRISON STREET
MADISON, WI

ARCHITECTURAL
BUILDING
ARTS

BRIDGET PRESENTIN
720 HILL STREET
MADISON, WI 53705
608.233.2106
WWW.DESIGNBUILDMADISON.COM


PICTURES

10/20/10

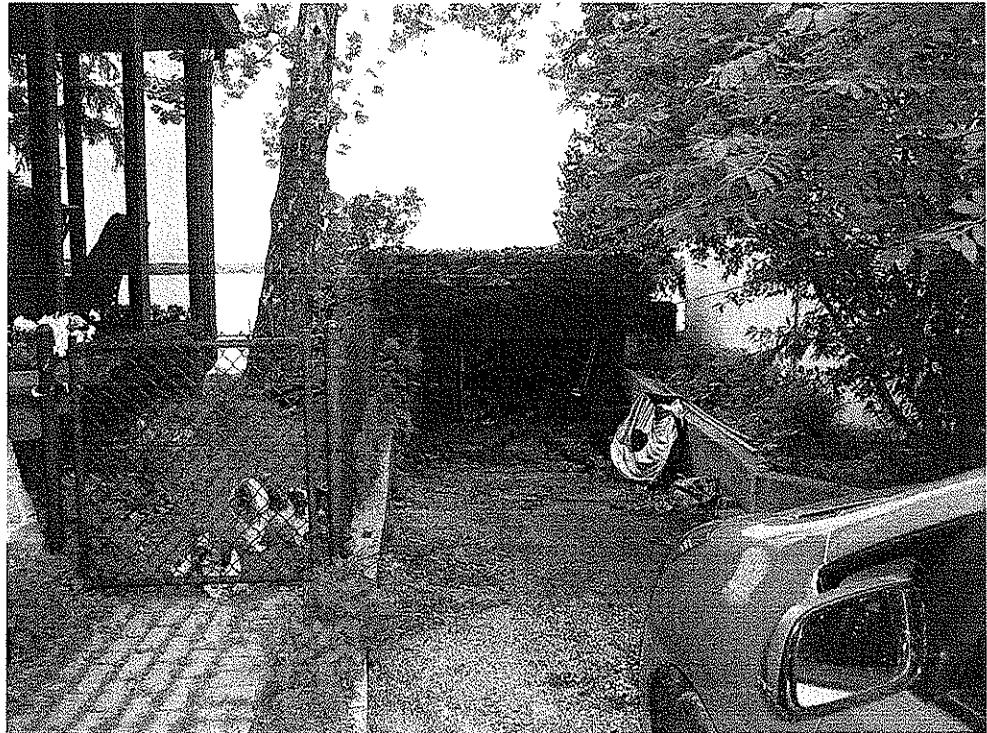

PROPOSED LOCATION FOR NEW SHED

OLD GARAGE THAT HAS BEEN REMOVED

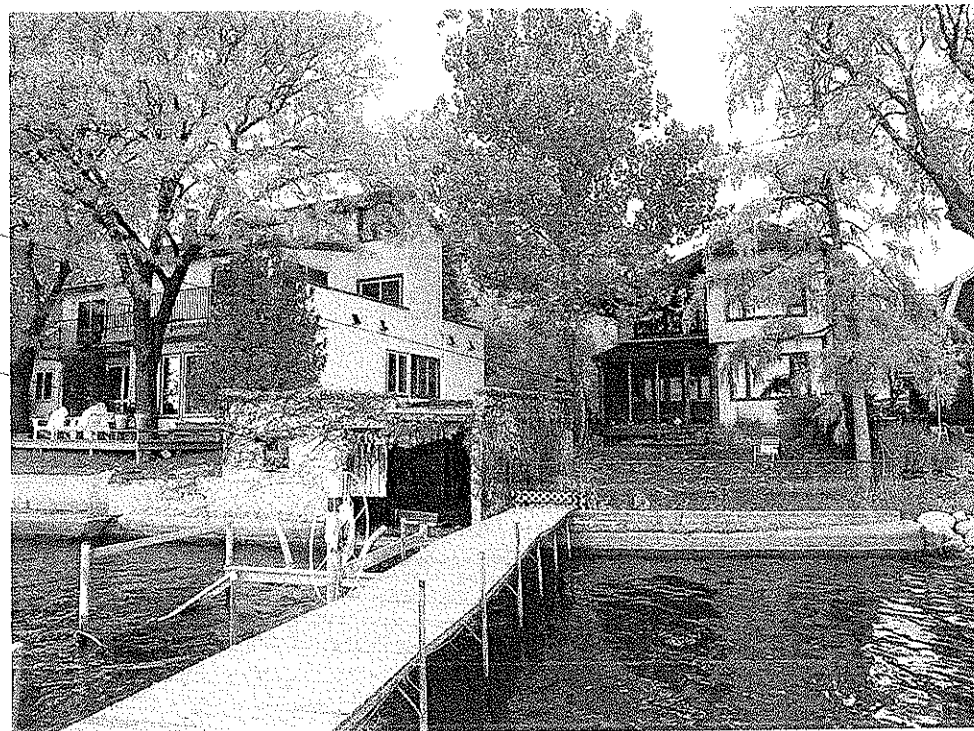

PROPOSED LOCATION OF NEW SHED

OLD STORAGE GARAGE/BOAT HOUSE

ACCESSORY GARDEN SHED

LINDA LEIGHTON
1515 MORRISON STREET
MADISON, WI

ARCHITECTURAL
BUILDING
ARTS

BRIDGET PRESENTIN

720 HILL STREET
MADISON, WI 53705
608.233.2106
WWW.DESIGNBUILDMADISON.COM

Specializing in Creative Transformation...