


# FUNK FACTORY GEUZERIA





ASSUMED NORTH

BEARINGS ARE BASED UPON  
THE EAST LINE OF LOT 9,  
BLOCK 7 ASSUMED TO BEAR  
N 21°10'39" E

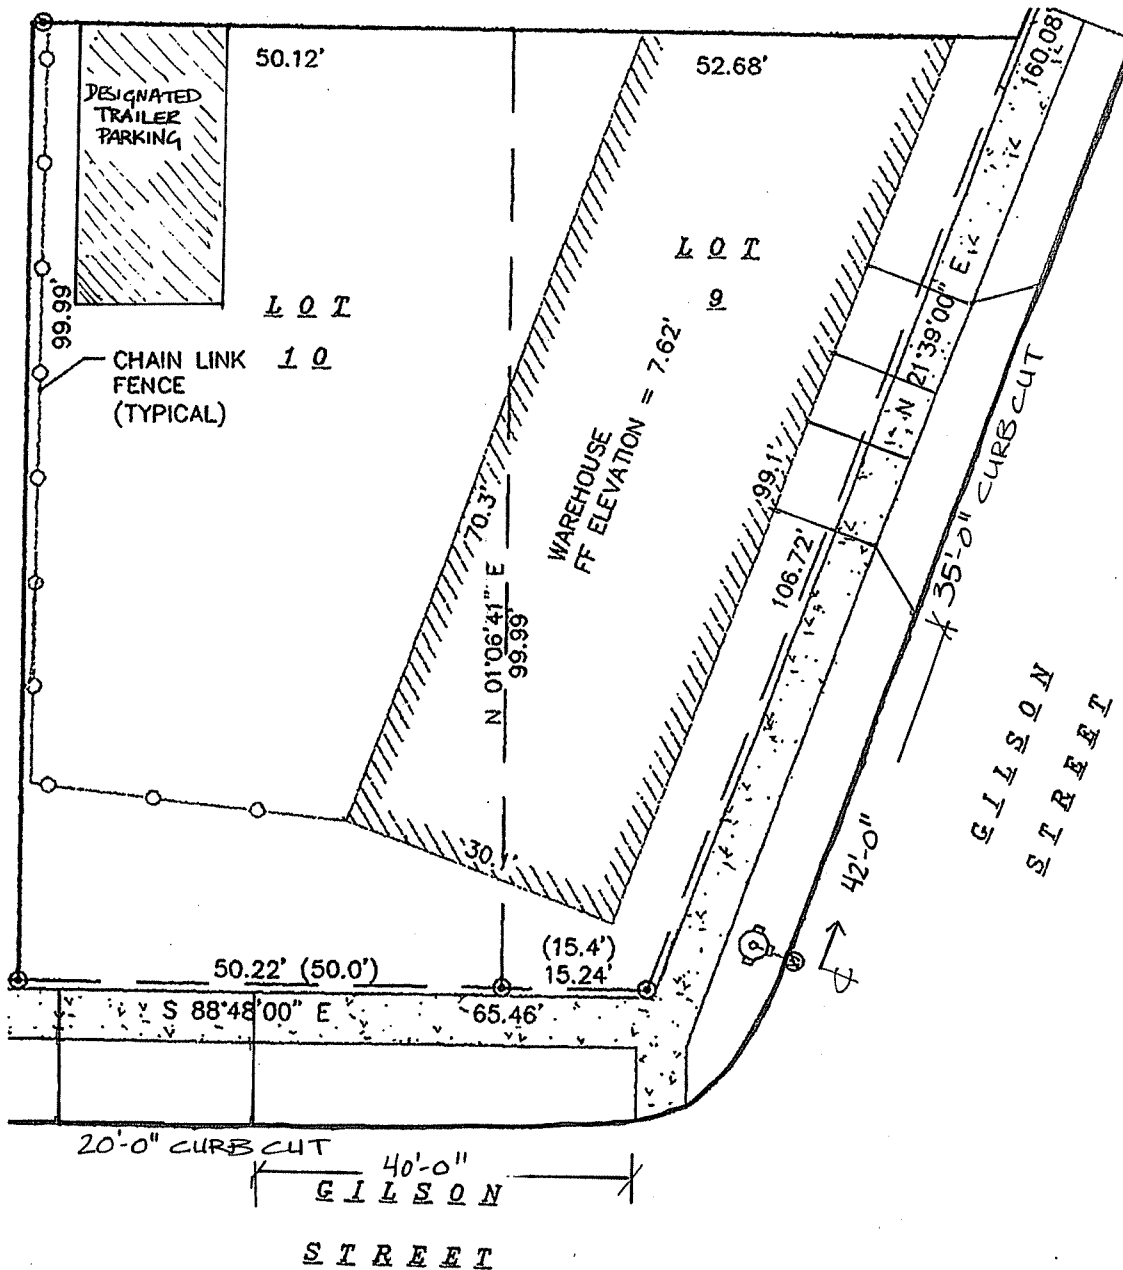

SCALE : ONE INCH = TWENTY FEET

# FUNK FACTORY GEUZERIA

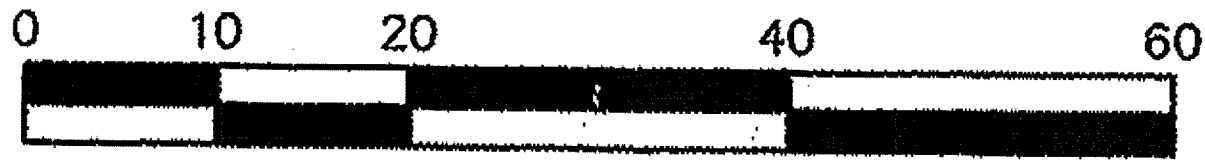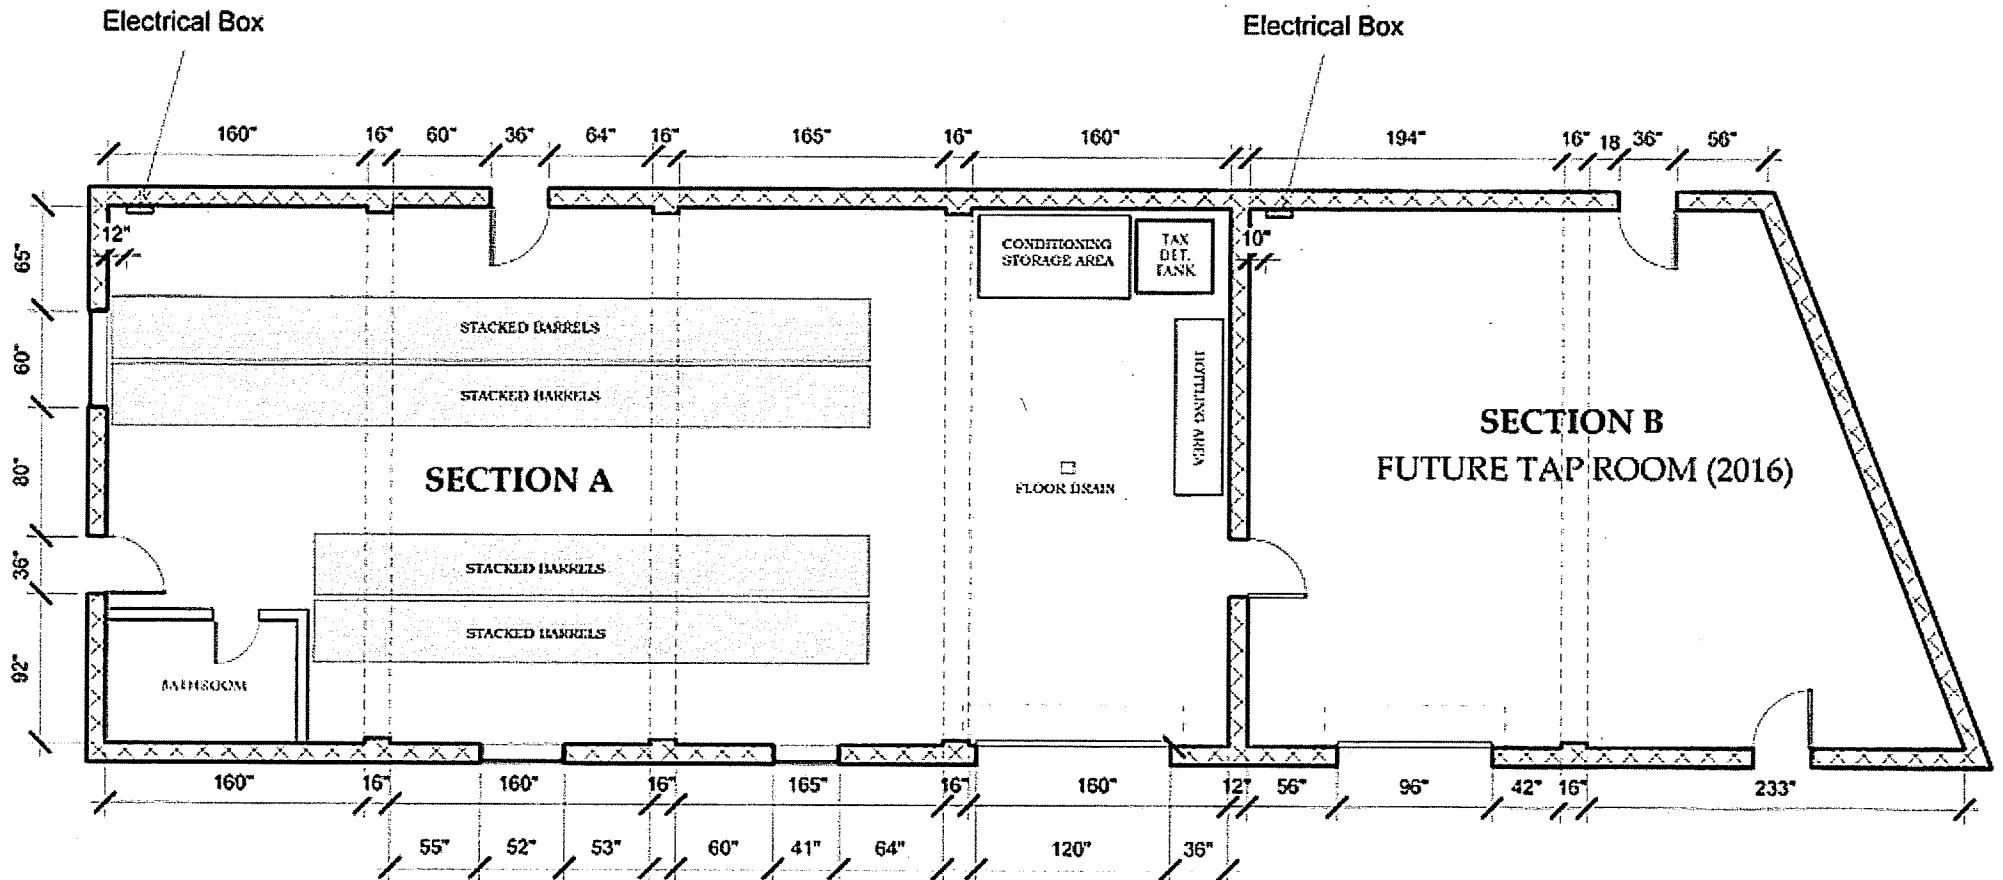

SCALE: 1 INCH = 10 FEET