
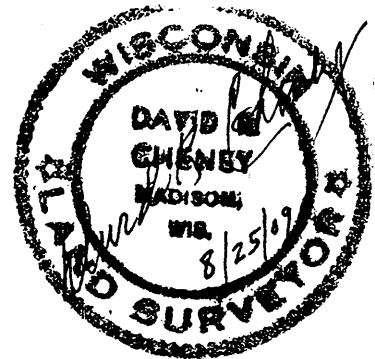
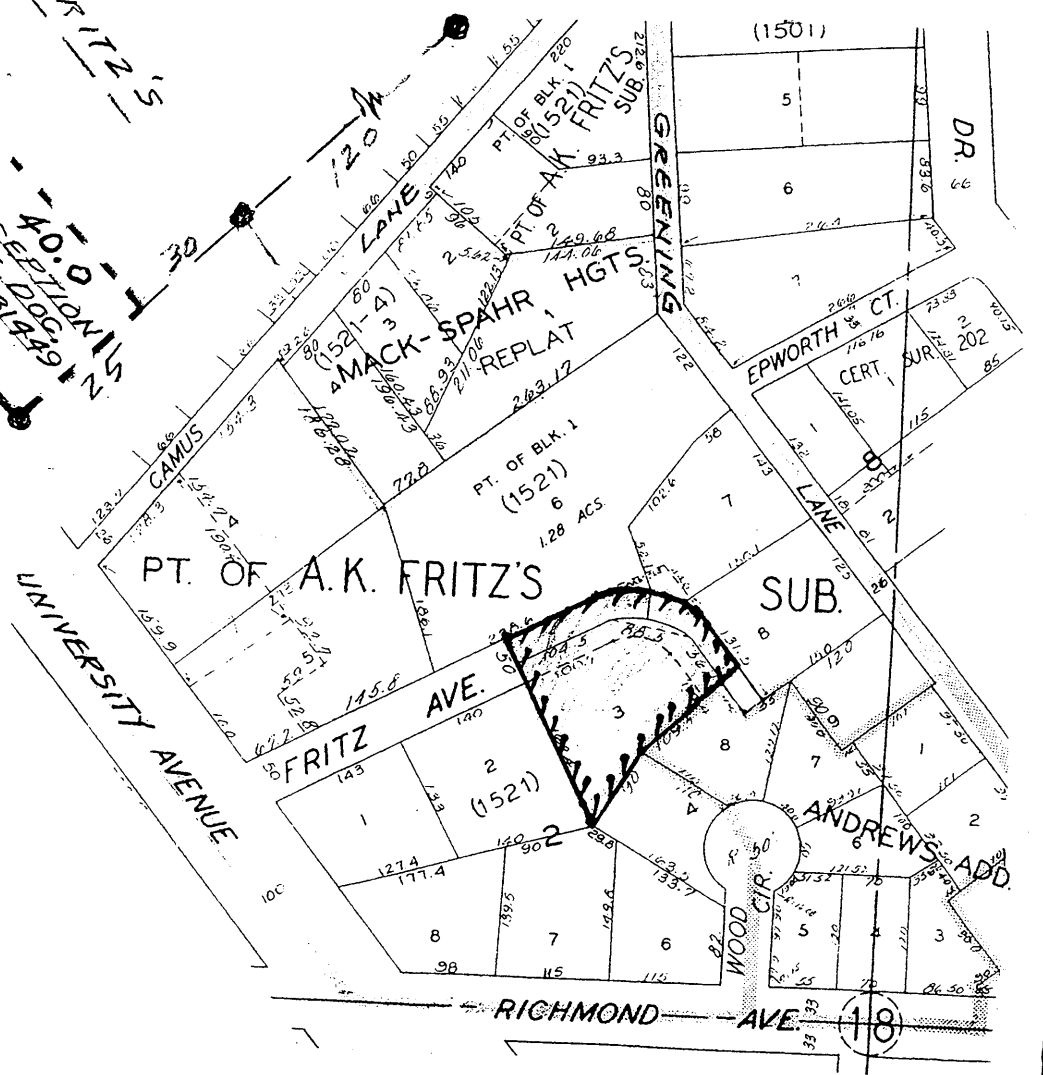


Parcel: 0709-182-1110-6
 Address: 1725 Fritz Ave
 Owner Name: FIELDHOUSE, LYNN
 Browsing file in OWNER order

Date: 08/25/09

LEGAL DESCRIPTIONS QUERY (NQLG)
 0 Block #:2 0 Class: Com Use: Store & office small

A. K. FRITZ'S SUBDIVISION, BLK 2, PART OF LOT 3 & PART VACATED FRITZ AVE, BEG SLY COR LOT 3, TH N 17 DEG 27 MIN E 90 FT, TH N 47 DEG 16 MIN E 109.8 FT TO C/L VACATED PORTION FRITZ AVE, TH SELY ALONG SD C/L TO PT 25 FT SWLY ON SELY LN LOT 8 BLK 1 EXTENDED SWLY, TH NELY 25 FT TO S COR LOT 8, TH NWLY WLY & SWLY ALG NELY NLY NWLY LN SD FRITZ AVE TO PT 50 FT NWLY OF W COR LOT 3, TH SELY IN LN WITH SWLY LN LOT 3 TO S COR LOT 3 & POB. EXCEPTING as described in Document No. 4631449.

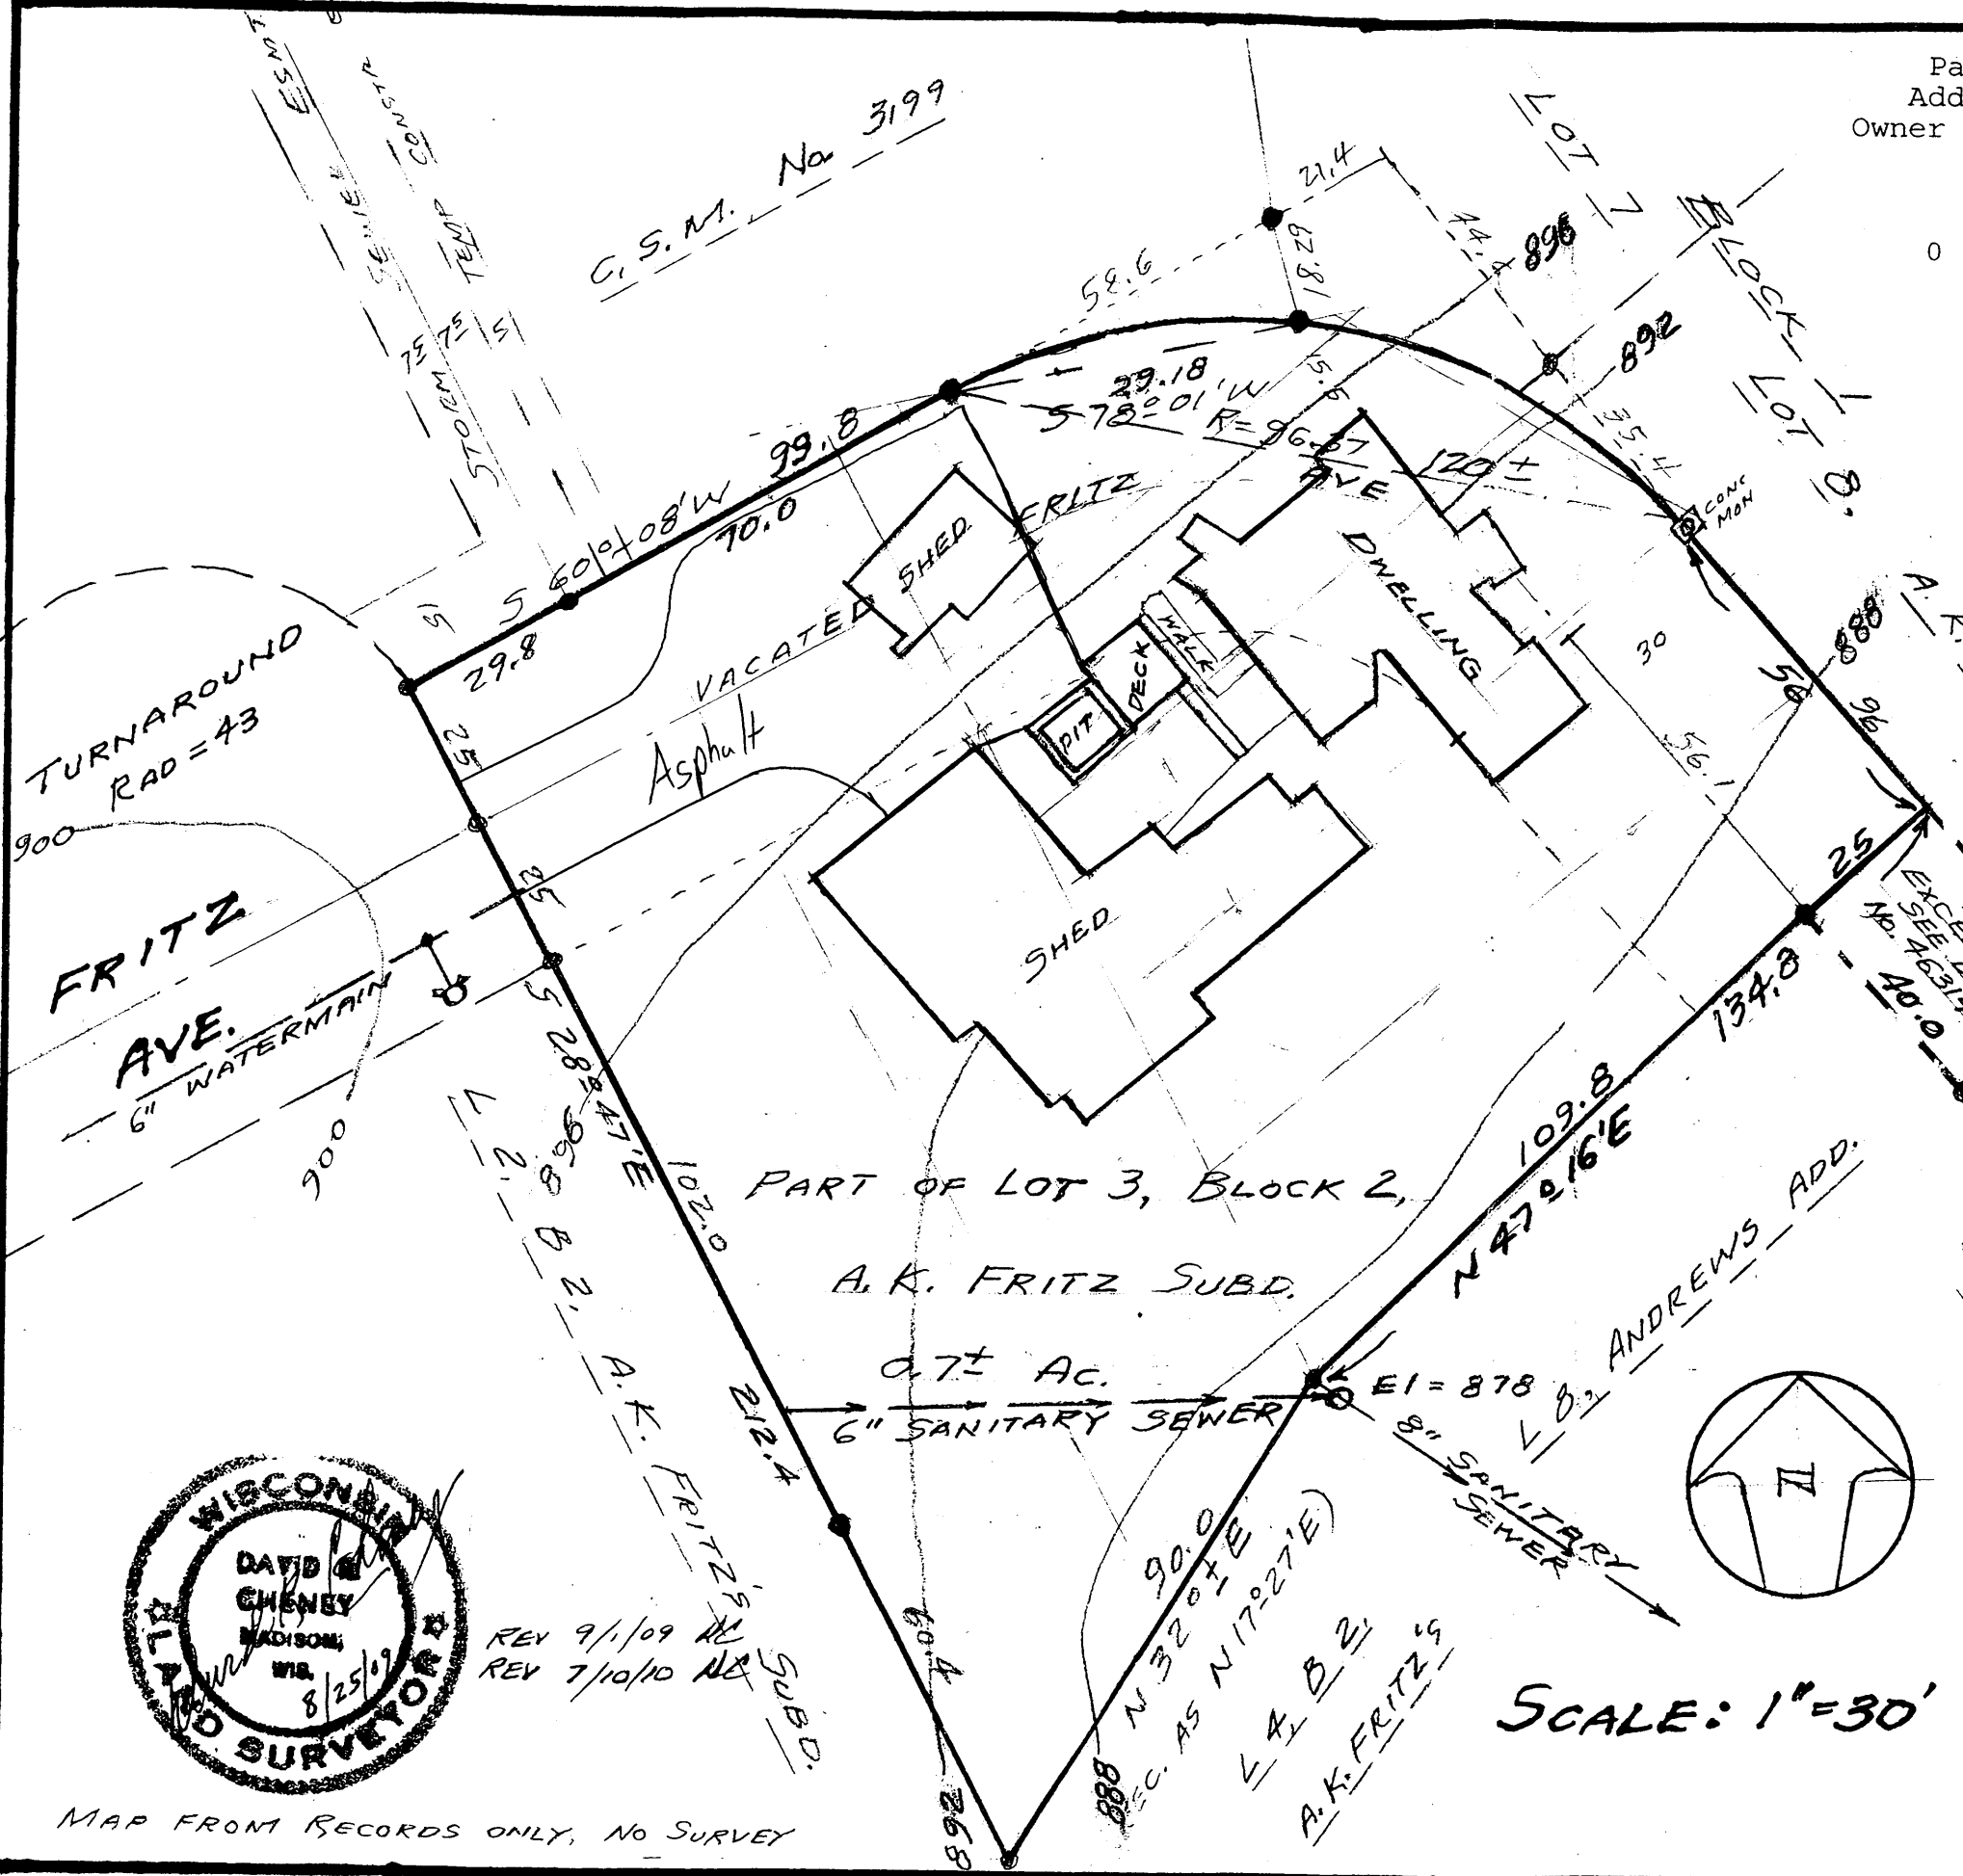

REV 9/1/09
 REV 7/10/10

SCALE: 1"=30'




AREA MAP
 SCALE 1"=200'

MAP FROM RECORDS ONLY, NO SURVEY

Parcel: 0709-182-1110-6 Date: 08/25/09
 Address: 1725 Fritz Ave
 Owner Name: FIELDHOUSE, LYNN
 Browsing file in OWNER order

LEGAL DESCRIPTIONS QUERY (NQLG)
 0 Block #:2 0 Class: Com Use: Store & office small

A. K. FRITZ'S SUBDIVISION, BLK 2, PART
 OF LOT 3 & PART VACATED FRITZ AVE, BEG
 SLY COR LOT 3, TH N 17 DEG 27 MIN E 90
 FT, TH N 47 DEG 16 MIN E 109.8 FT TO C/L
 VACATED PORTION FRITZ AVE, TH SELY ALONG
 SD C/L TO PT 25 FT SWLY ON SELY LN LOT 8
 BLK 1 EXTENDED SWLY, TH NELY 25 FT TO S
 COR LOT 8, TH NWLY WLY & SWLY ALG NELY
 NLY NWLY LN SD FRITZ AVE TO PT 50 FT
 NWLY OF W COR LOT 3, TH SELY IN LN WITH
 SWLY LN LOT 3 TO S COR LOT 3 & POB.
EXCEPT DOC NO. 4631449

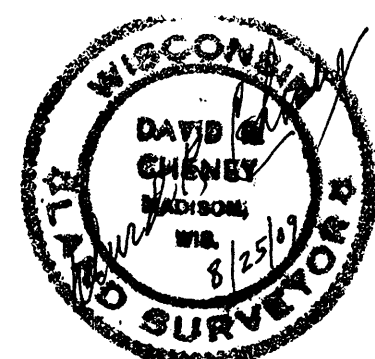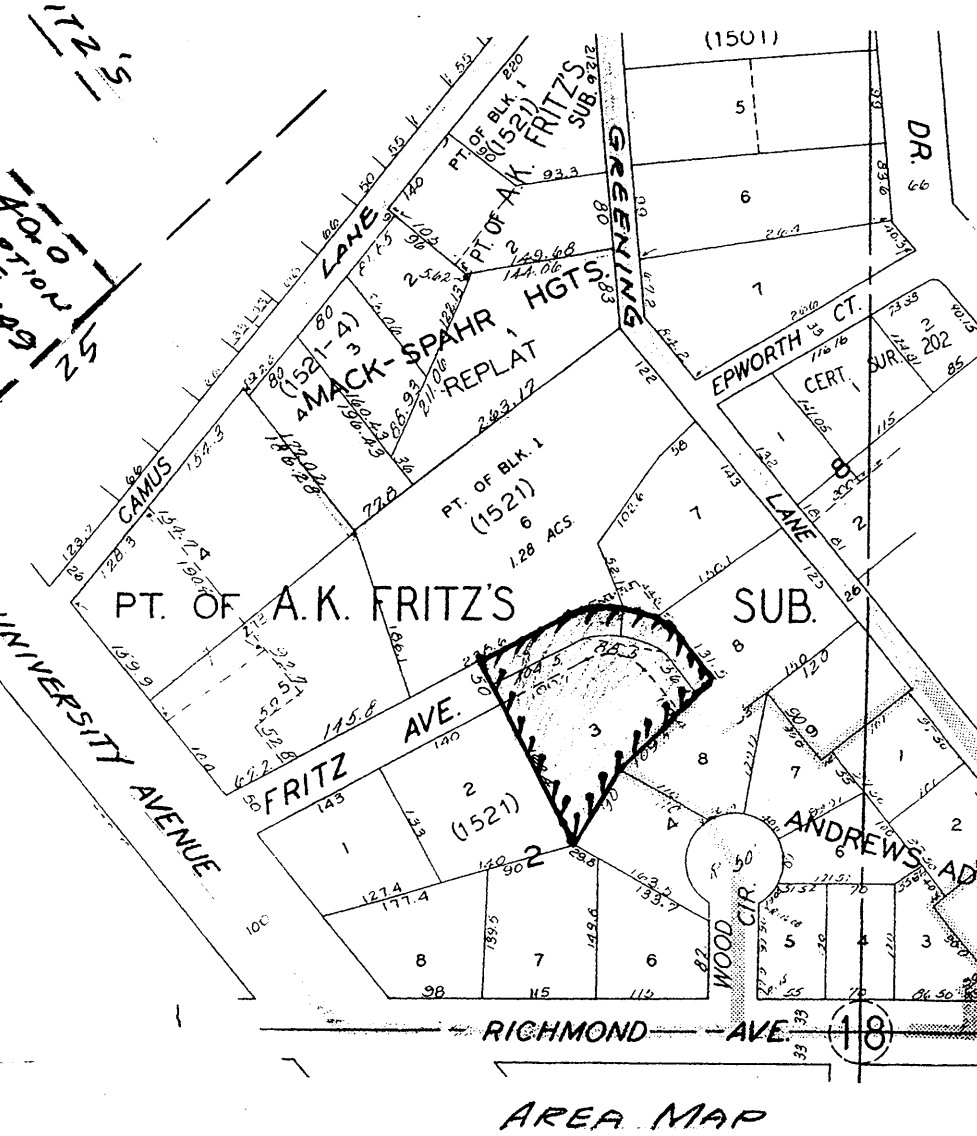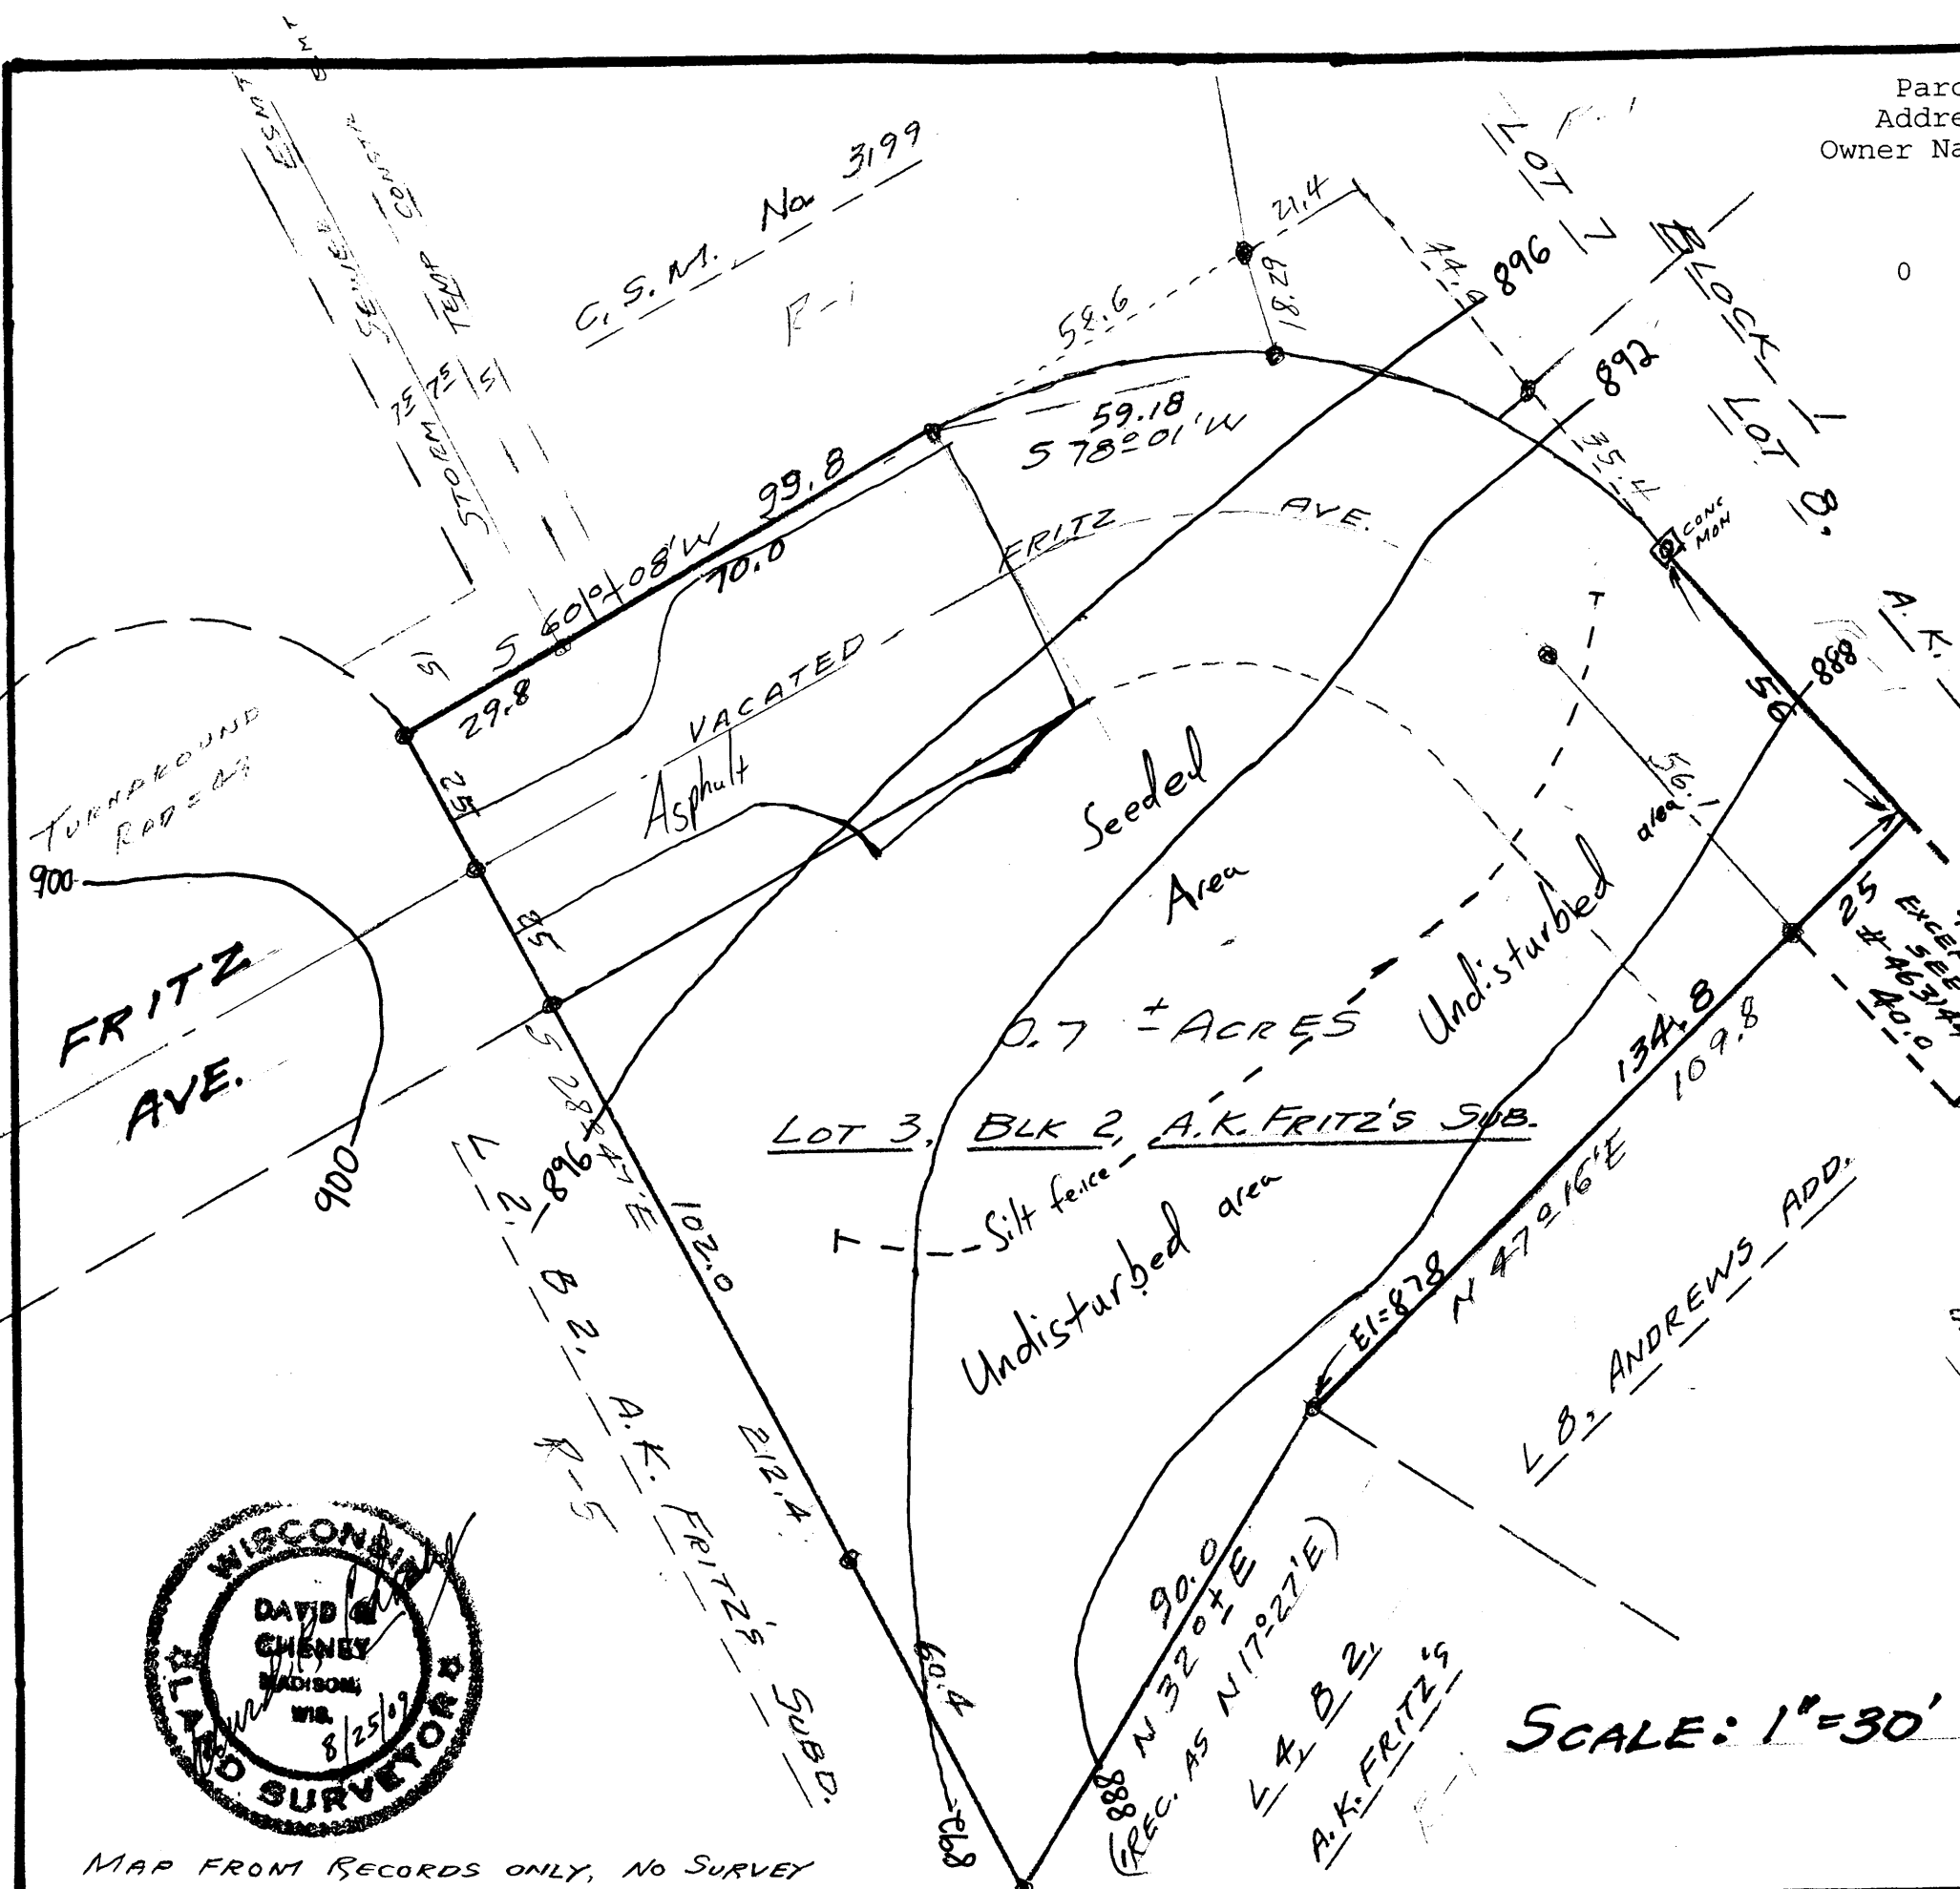

MAP FROM RECORDS ONLY, NO SURVEY

SCALE: 1"=30'

SCALE 1"=200'