




**ARNOLD AND O'SHERIDAN INC.**  
 CONSULTING ENGINEERS  
 STRUCTURAL ■ CIVIL ■ HVAC ■ PLUMBING  
 ELECTRICAL ■ TECHNOLOGY  
 MADISON, WISCONSIN (608) 21-8500  
 BROOKFIELD, WISCONSIN (262) 783-6130  
 WWW.ARNOLDANDOSHERIDAN.COM

**HAWKS LANDING GOLF CLUB**  
**HAWKS LANDING CIRCLE**  
 MADISON, WISCONSIN  
**JAKS INVESTMENTS LLC / HAWKS LANDING LLC**



1" = 400'

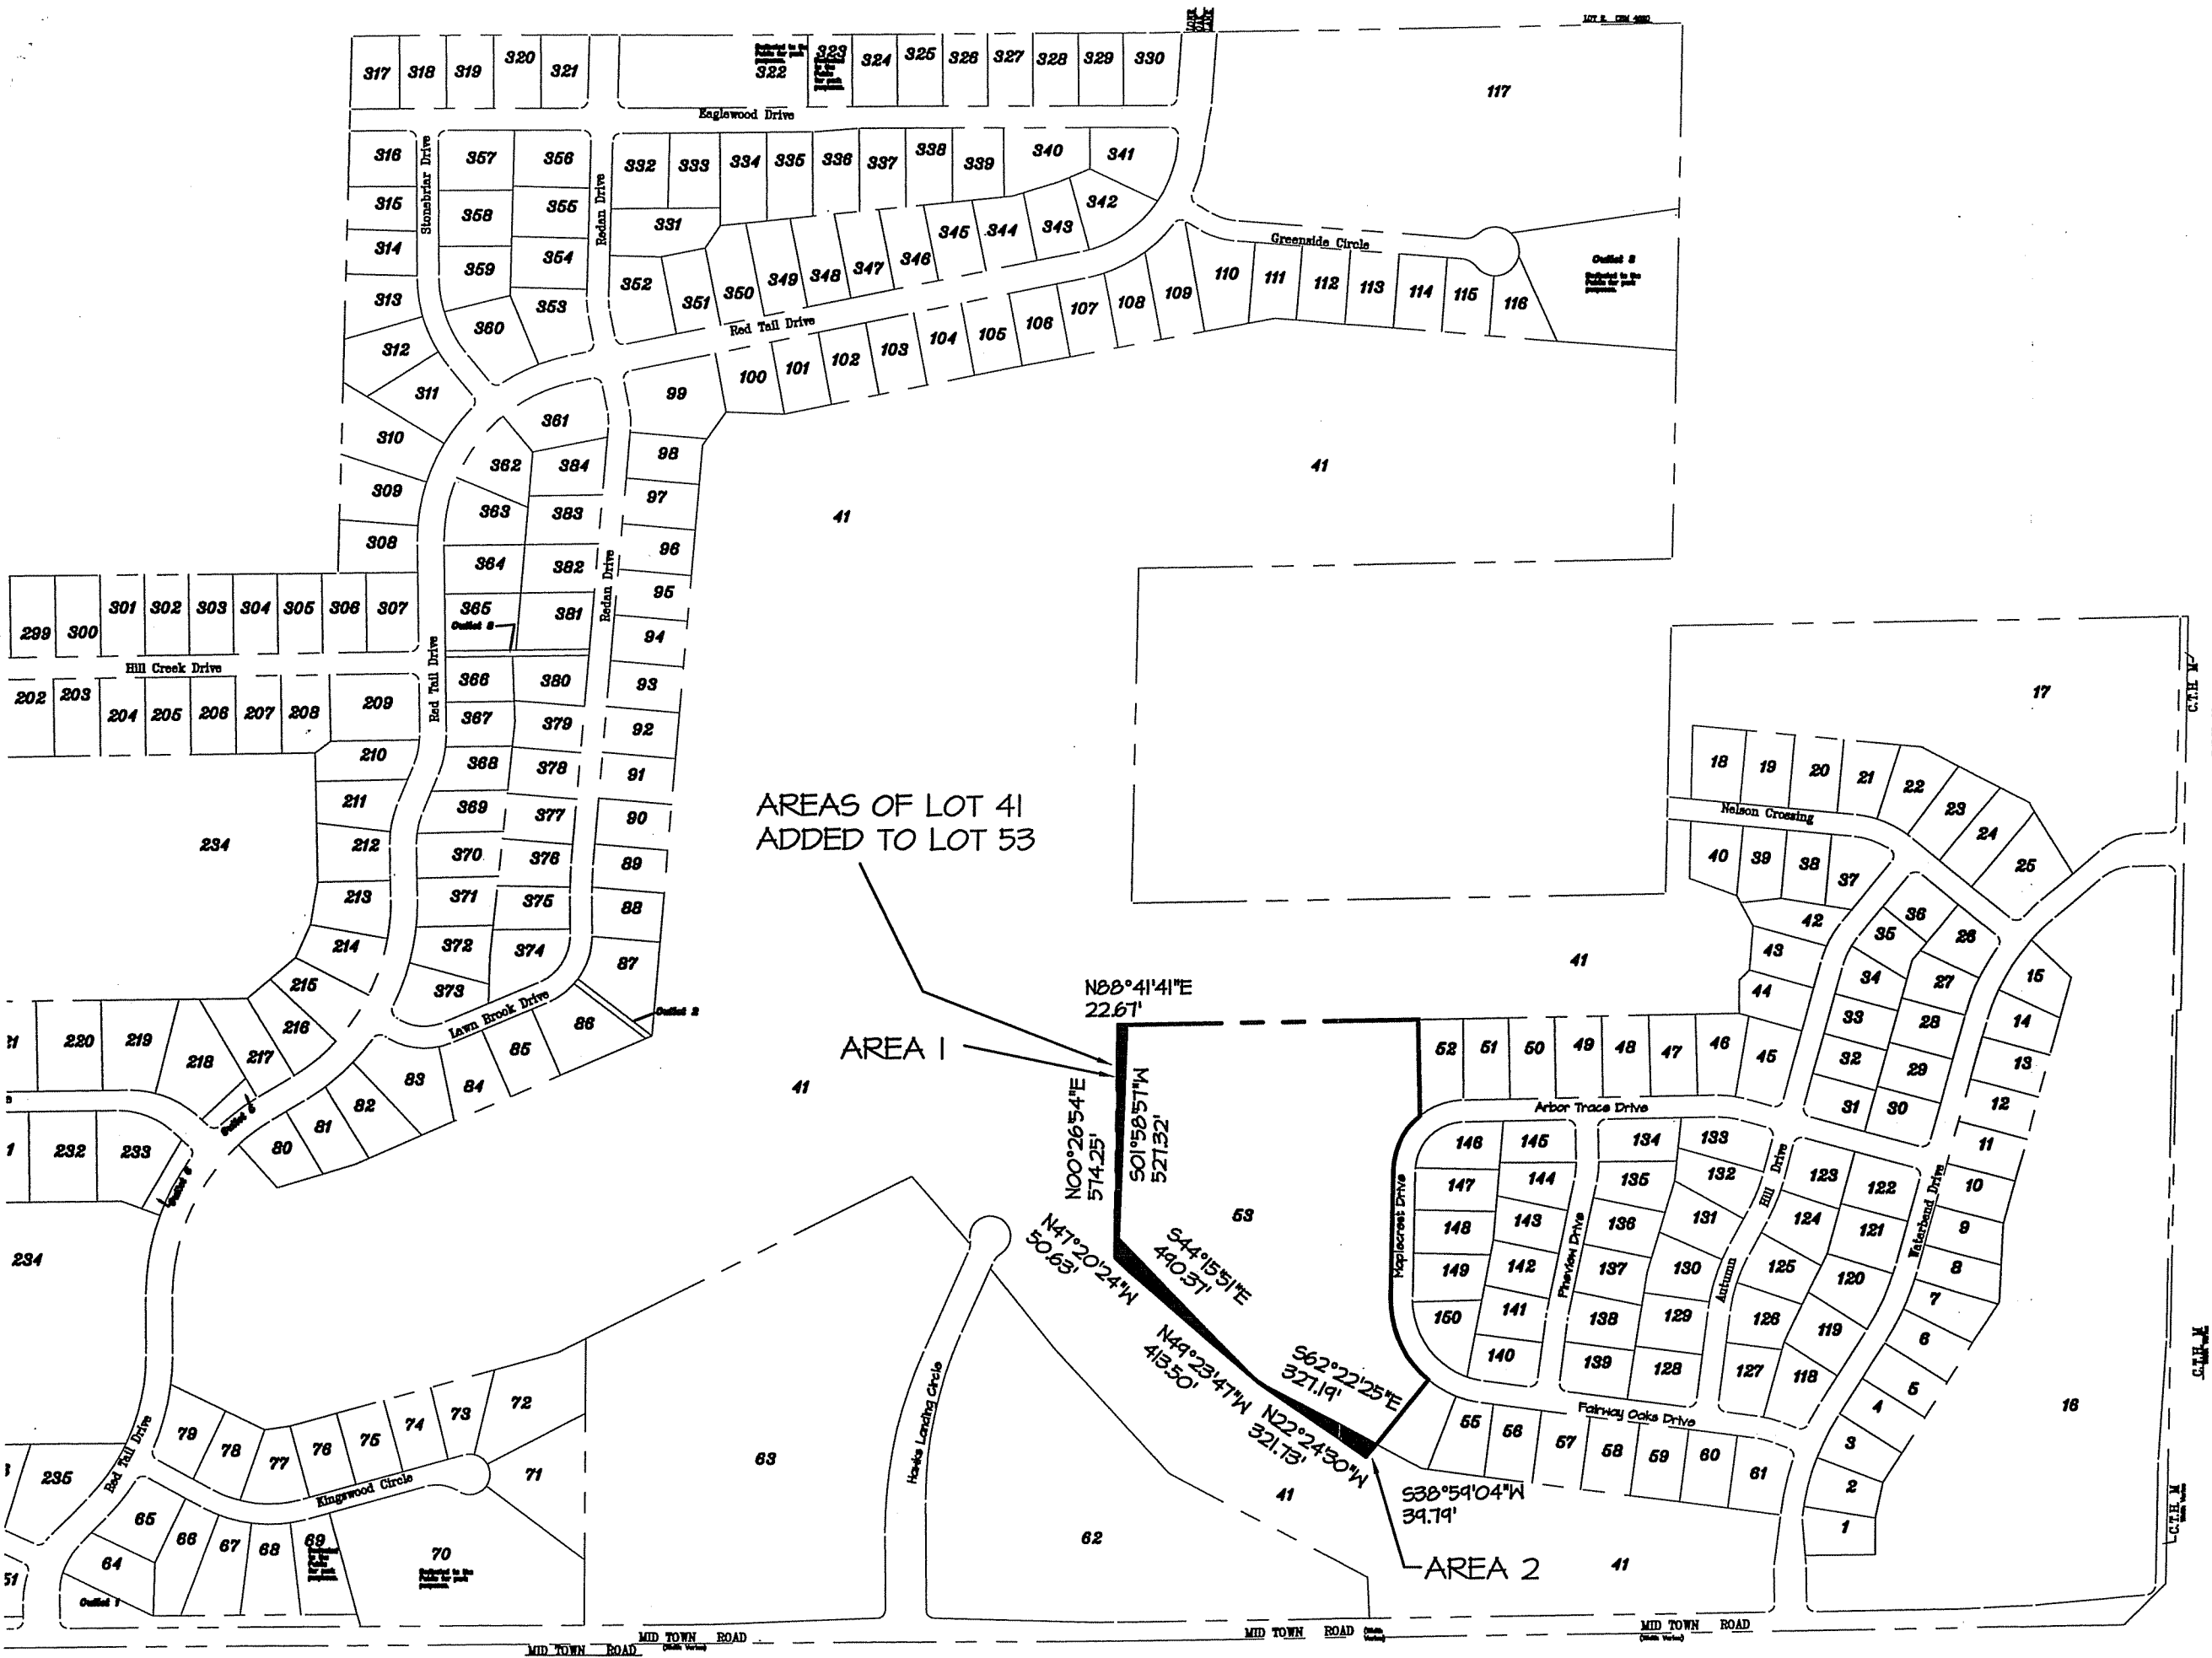

AREAS OF LOT 41  
 ADDED TO LOT 53

AREA 1

AREA 2

N88°41'41"E  
 22.61'  
 N00°26'54"E  
 574.25'  
 S01°58'51"W  
 521.32'  
 S44°15'51"E  
 440.31'

N47°20'24"W  
 50.65'  
 N44°23'47"W  
 413.50'  
 S62°22'25"E  
 321.19'  
 N22°24'30"W  
 321.73'  
 S38°59'04"W  
 39.79'

Sheet Title:  
**LOT 41  
 MINOR ALTERATION**

Revisions:			
No.	Date	Description	By
1	02-02-00	-	ABC

Project Number: **030458**    Designed By: **FRT**  
 Date Issued: **03-16-05**    Reviewed By: **FRT**

Sheet Number:  
**SV-2**