




**FRONT ELEVATION**  
SCALE: 1/4" = 1'-0"

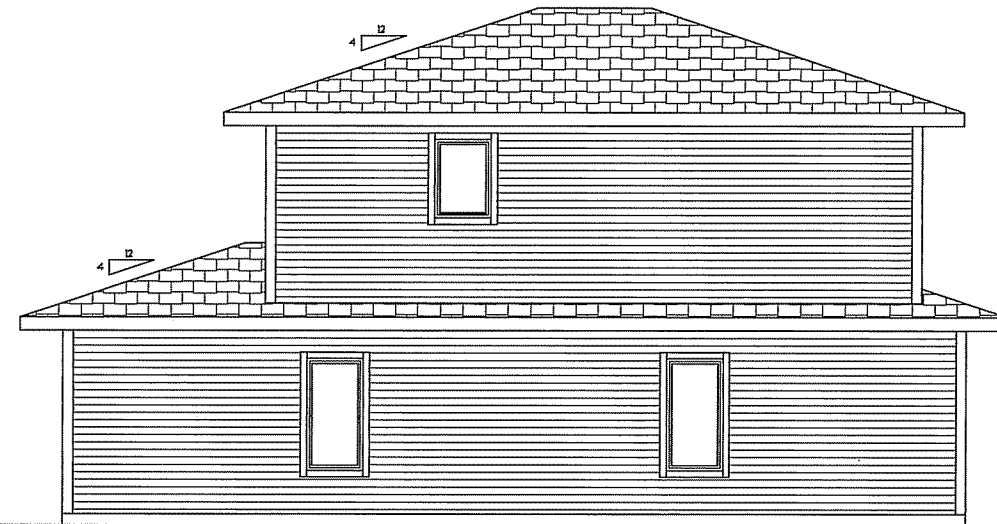

**LEFT ELEVATION**  
SCALE: 1/4" = 1'-0"



**RIGHT ELEVATION**  
SCALE: 1/4" = 1'-0"



**REAR ELEVATION**  
SCALE: 1/4" = 1'-0"

THIS PLAN WAS CREATED AS A DRAFTING SERVICE ONLY. THE DESIGNER IN NO WAY EXPRESSES OR ASSUMES ANY RESPONSIBILITY FOR THE ACCURACY OR COMPLIANCE OF THESE PLANS IN ANY FORM

ELEVATIONS  
SCALE: 1/4" = 1'


PLAN START DATE 09/03/14  
REVISED 04/08/14

**AMERICAN DESIGN CONCEPTS**  
MOTHER-IN LAW  
GARAGE SUITE


AMERICAN DESIGN CONCEPTS LLC.  
DESIGNED BY 1934 AFFLEGATE  
MADISON  
(608) 213-0710

ALL RIGHTS RESERVED  
© AMERICAN DESIGN CONCEPTS

THIS PLAN WAS CREATED AS A DRAFTING SERVICE ONLY. THE DESIGNER IN NO WAY EXPRESSES OR ASSUMES ANY RESPONSIBILITY FOR THE ACCURACY OR COMPLIANCE OF THESE PLANS IN ANY FORM

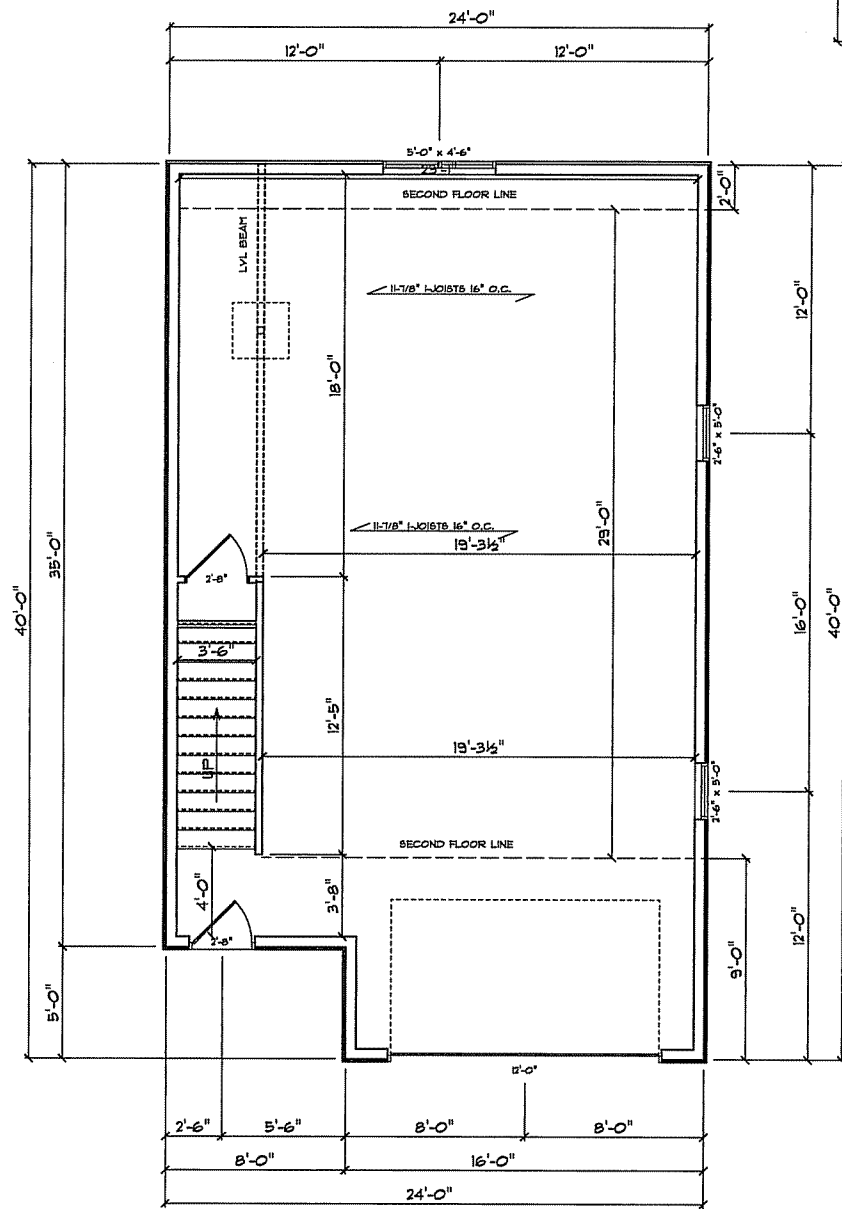

**GARAGE LOWER FLOOR**  
SCALE: 1/4" = 1'-0"

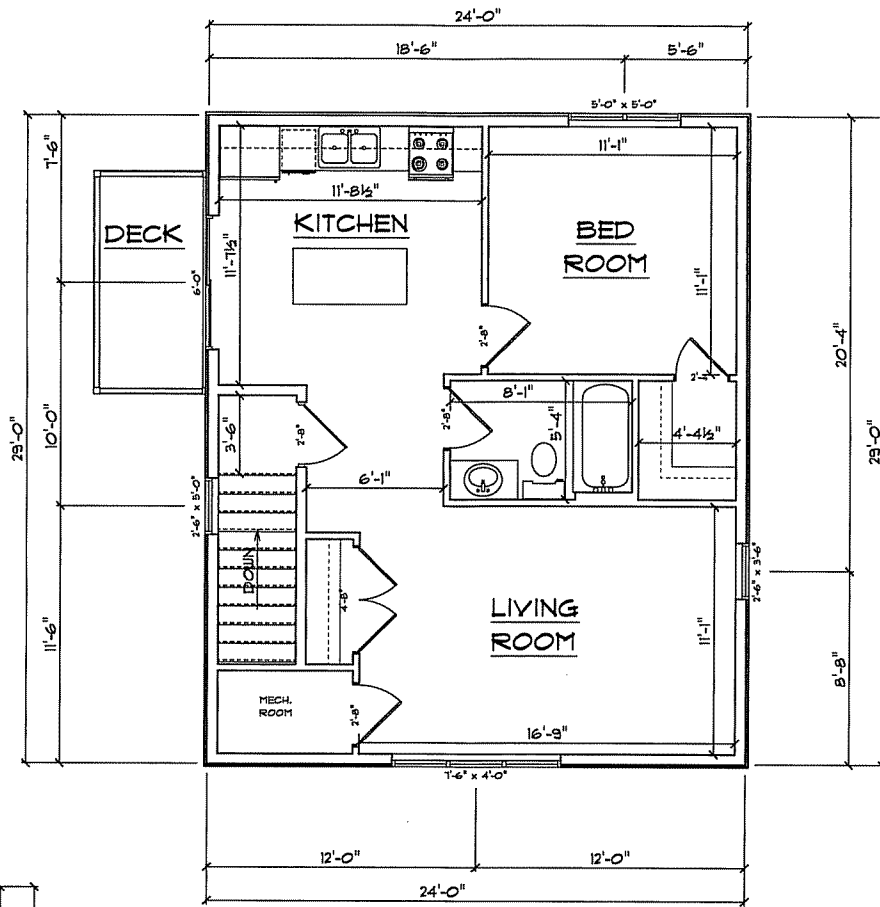

**GARAGE UPPER LIVING QUARTERS**  
SCALE: 1/4" = 1'-0"  
696 SQFT FINISHED AREA

TYPICAL TRUSS ROOF:  
ARCHITECTURAL SHINGLES  
1/2" OSB ROOF SHEATHING W/4" CLIPS  
PRE-ENGINEERED TRUSSES @ 24" o.c.  
STD. 12" ENERGY HEEL  
2x4 TRUSS BRACING  
R50 BLOWN INSULATION  
6 mil POLY V.B.  
5/8" CEILING BOARD  
TAPED & SANDED

SOFFIT AND FASCIA TO MATCH EXISTING HOUSE

TYPICAL 2x6 SIDING EXT. WALL:  
TYVEK  
1/16" OSB SHEATHING  
2x6 STUDS @ 16" o.c.  
R23 BIB INSULATION  
6 mil POLY V.B.  
1/2" DRYWALL

TYPICAL 2x6 SIDING EXT. WALL:  
TYVEK  
1/16" OSB SHEATHING  
2x6 STUDS @ 16" o.c.  
R23 BIB INSULATION  
6 mil POLY V.B.  
1/2" DRYWALL


8" POURED CONCRETE FOUNDATION WALL  
1" RIDGED INS.

LIVING LEVEL

GARAGE LEVEL

TYPICAL GARAGE FLOOR:  
3" CONCRETE SLAB c/w  
FIBRE MESH REINFORCEMENT  
6 mil POLY VAPOR BARRIER  
COMPACTED GRANULAR FILL

**SECTION THROUGH**  
NO SCALE

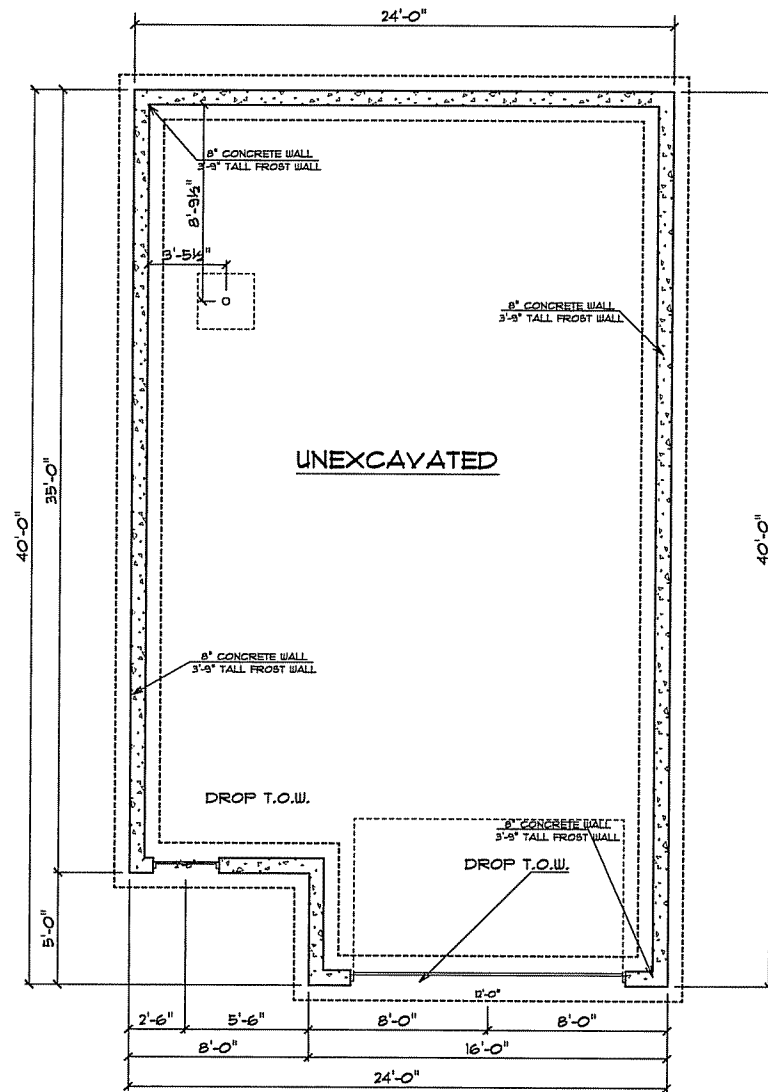


**FOUNDATION PLAN**  
SCALE: 1/4" = 1'-0"

AMERICAN DESIGN CONCEPTS  
MOTHER-IN LAW  
GARAGE SUITE

AMERICAN DESIGN CONCEPTS LLC.  
DESIGNED BY 1334 APFLEGGATE  
MADISON (608) 273-0710  
ALL RIGHTS RESERVED  
© AMERICAN DESIGN CONCEPTS

LIVING AREA  
690 TOTAL SQFT  
SCALE: 1/4" = 1'

PLAN START DATE 09/03/14

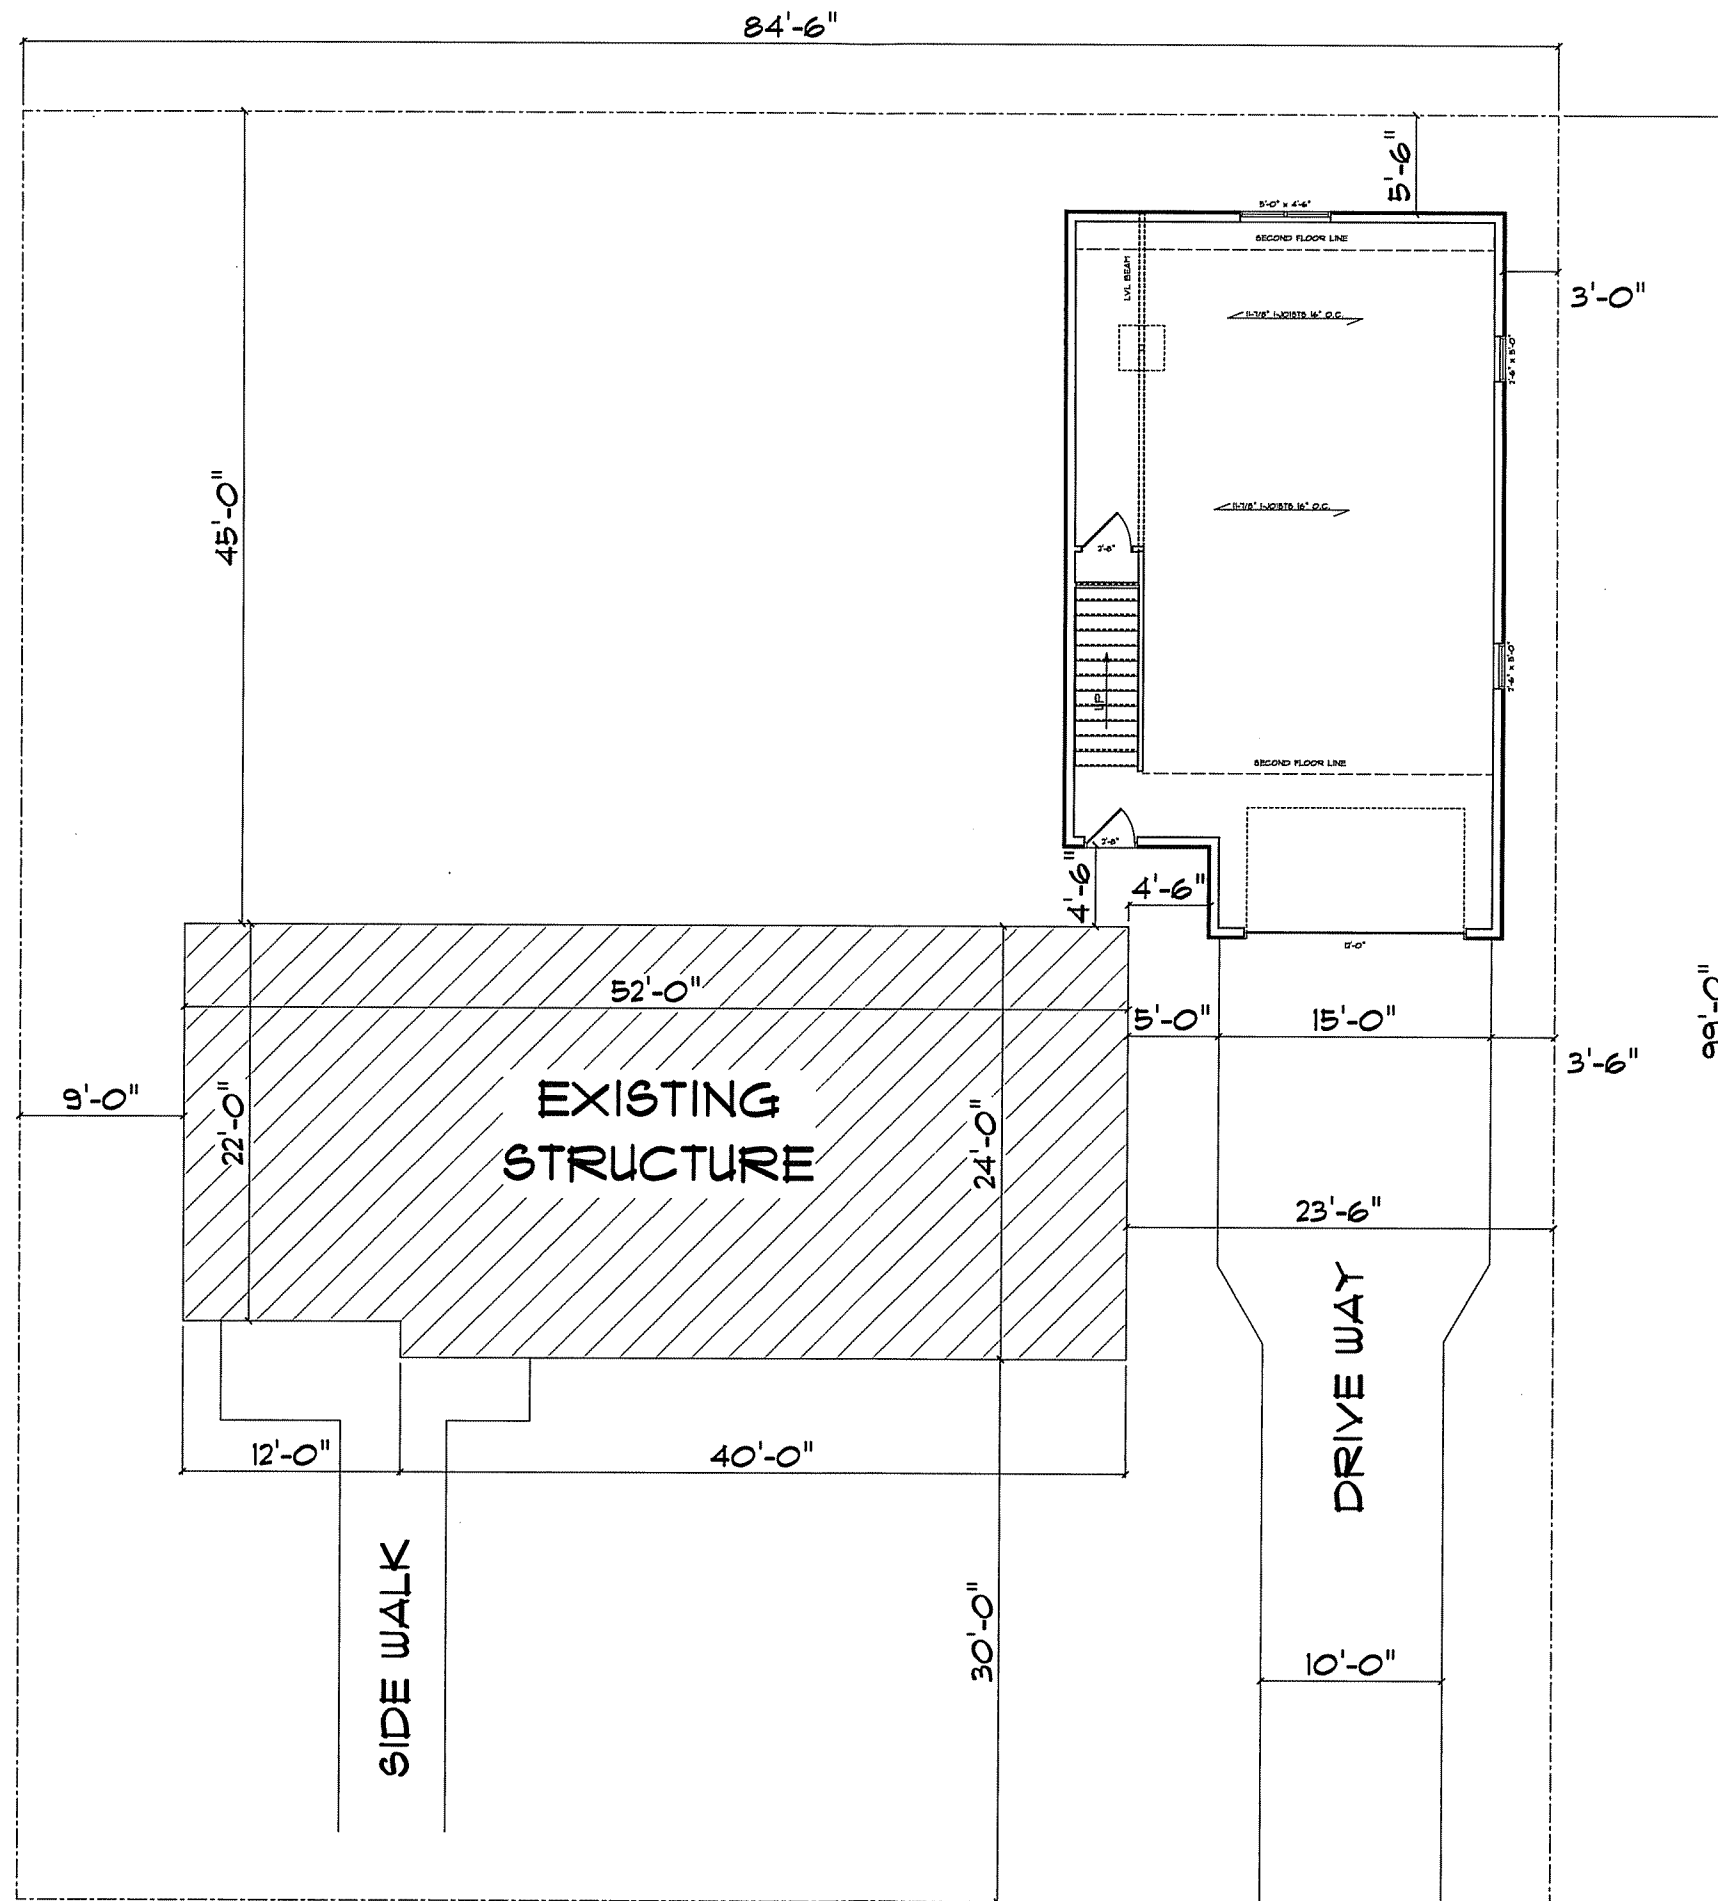

ROUGH SITE PLAN  
220 IV MEADOW LANE