



22 S. Carroll Street



The Hotel – Existing Images



The Corner of Carroll and Main

The Hotel – Existing Images




Main Street at adjacent building




The Corner of Hamilton and Main

The Hotel – Context

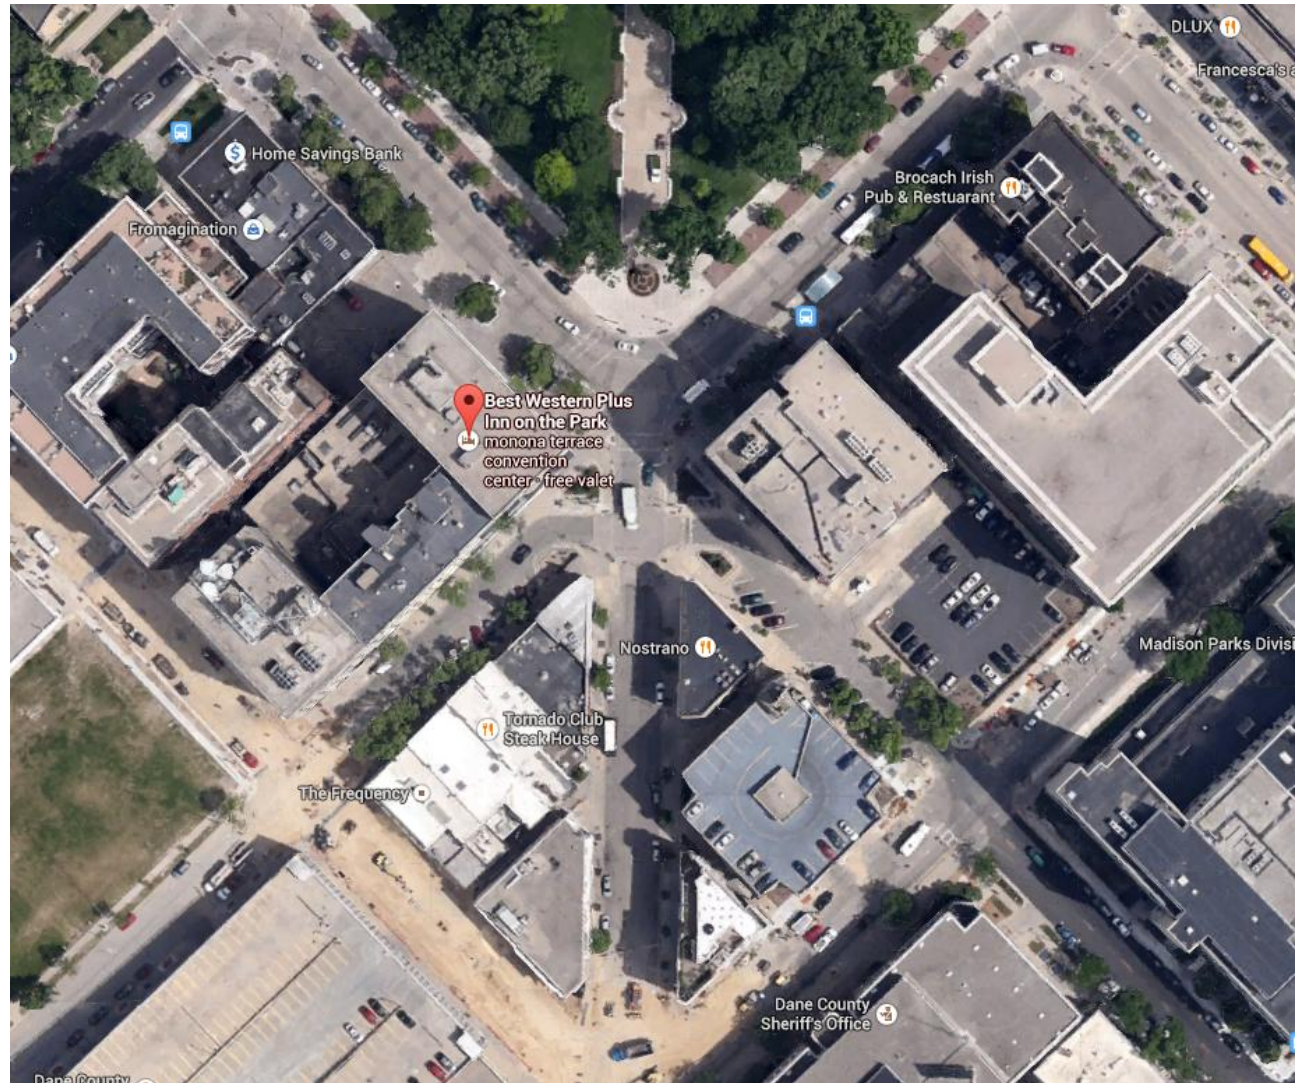

The Hotel – Locator Map
Oriented North Up

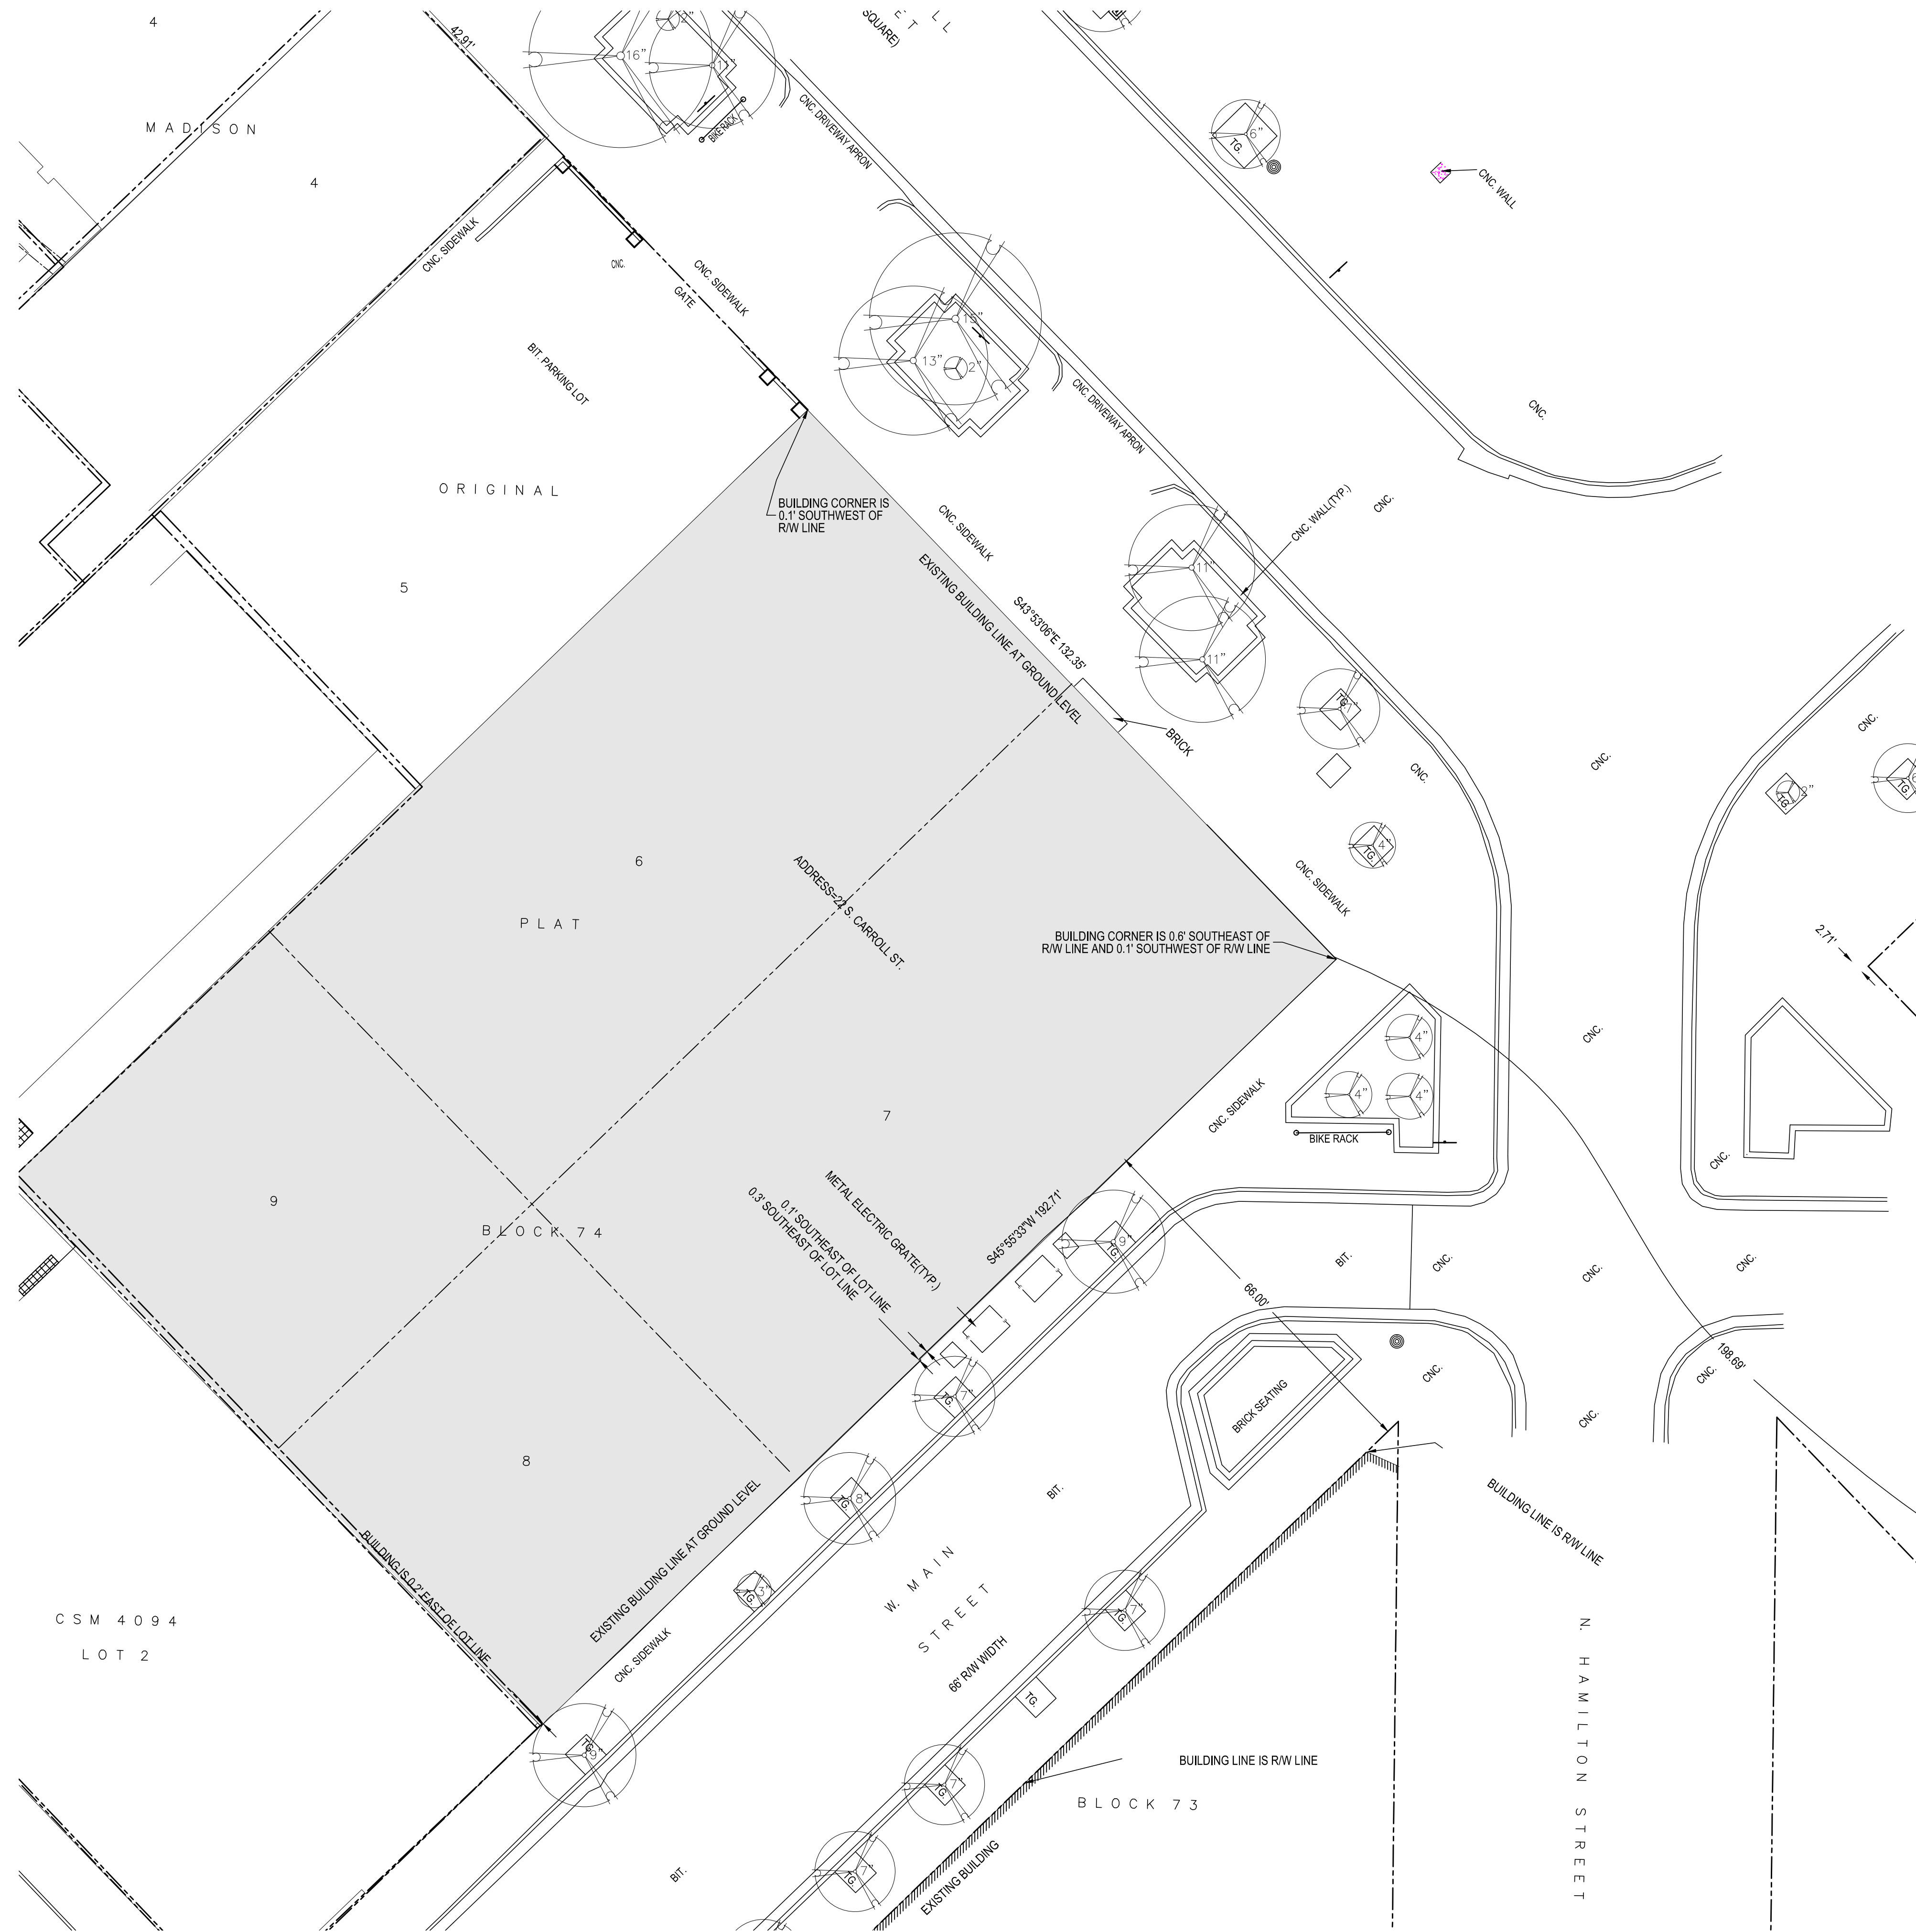

SITE PLAN

SCALE: 1/16" = 1'-0"




FIRST FLOOR PLAN

SCALE: 1/8" = 1'-0"




SECOND FLOOR PLAN


SCALE: 1/8" = 1'-0"

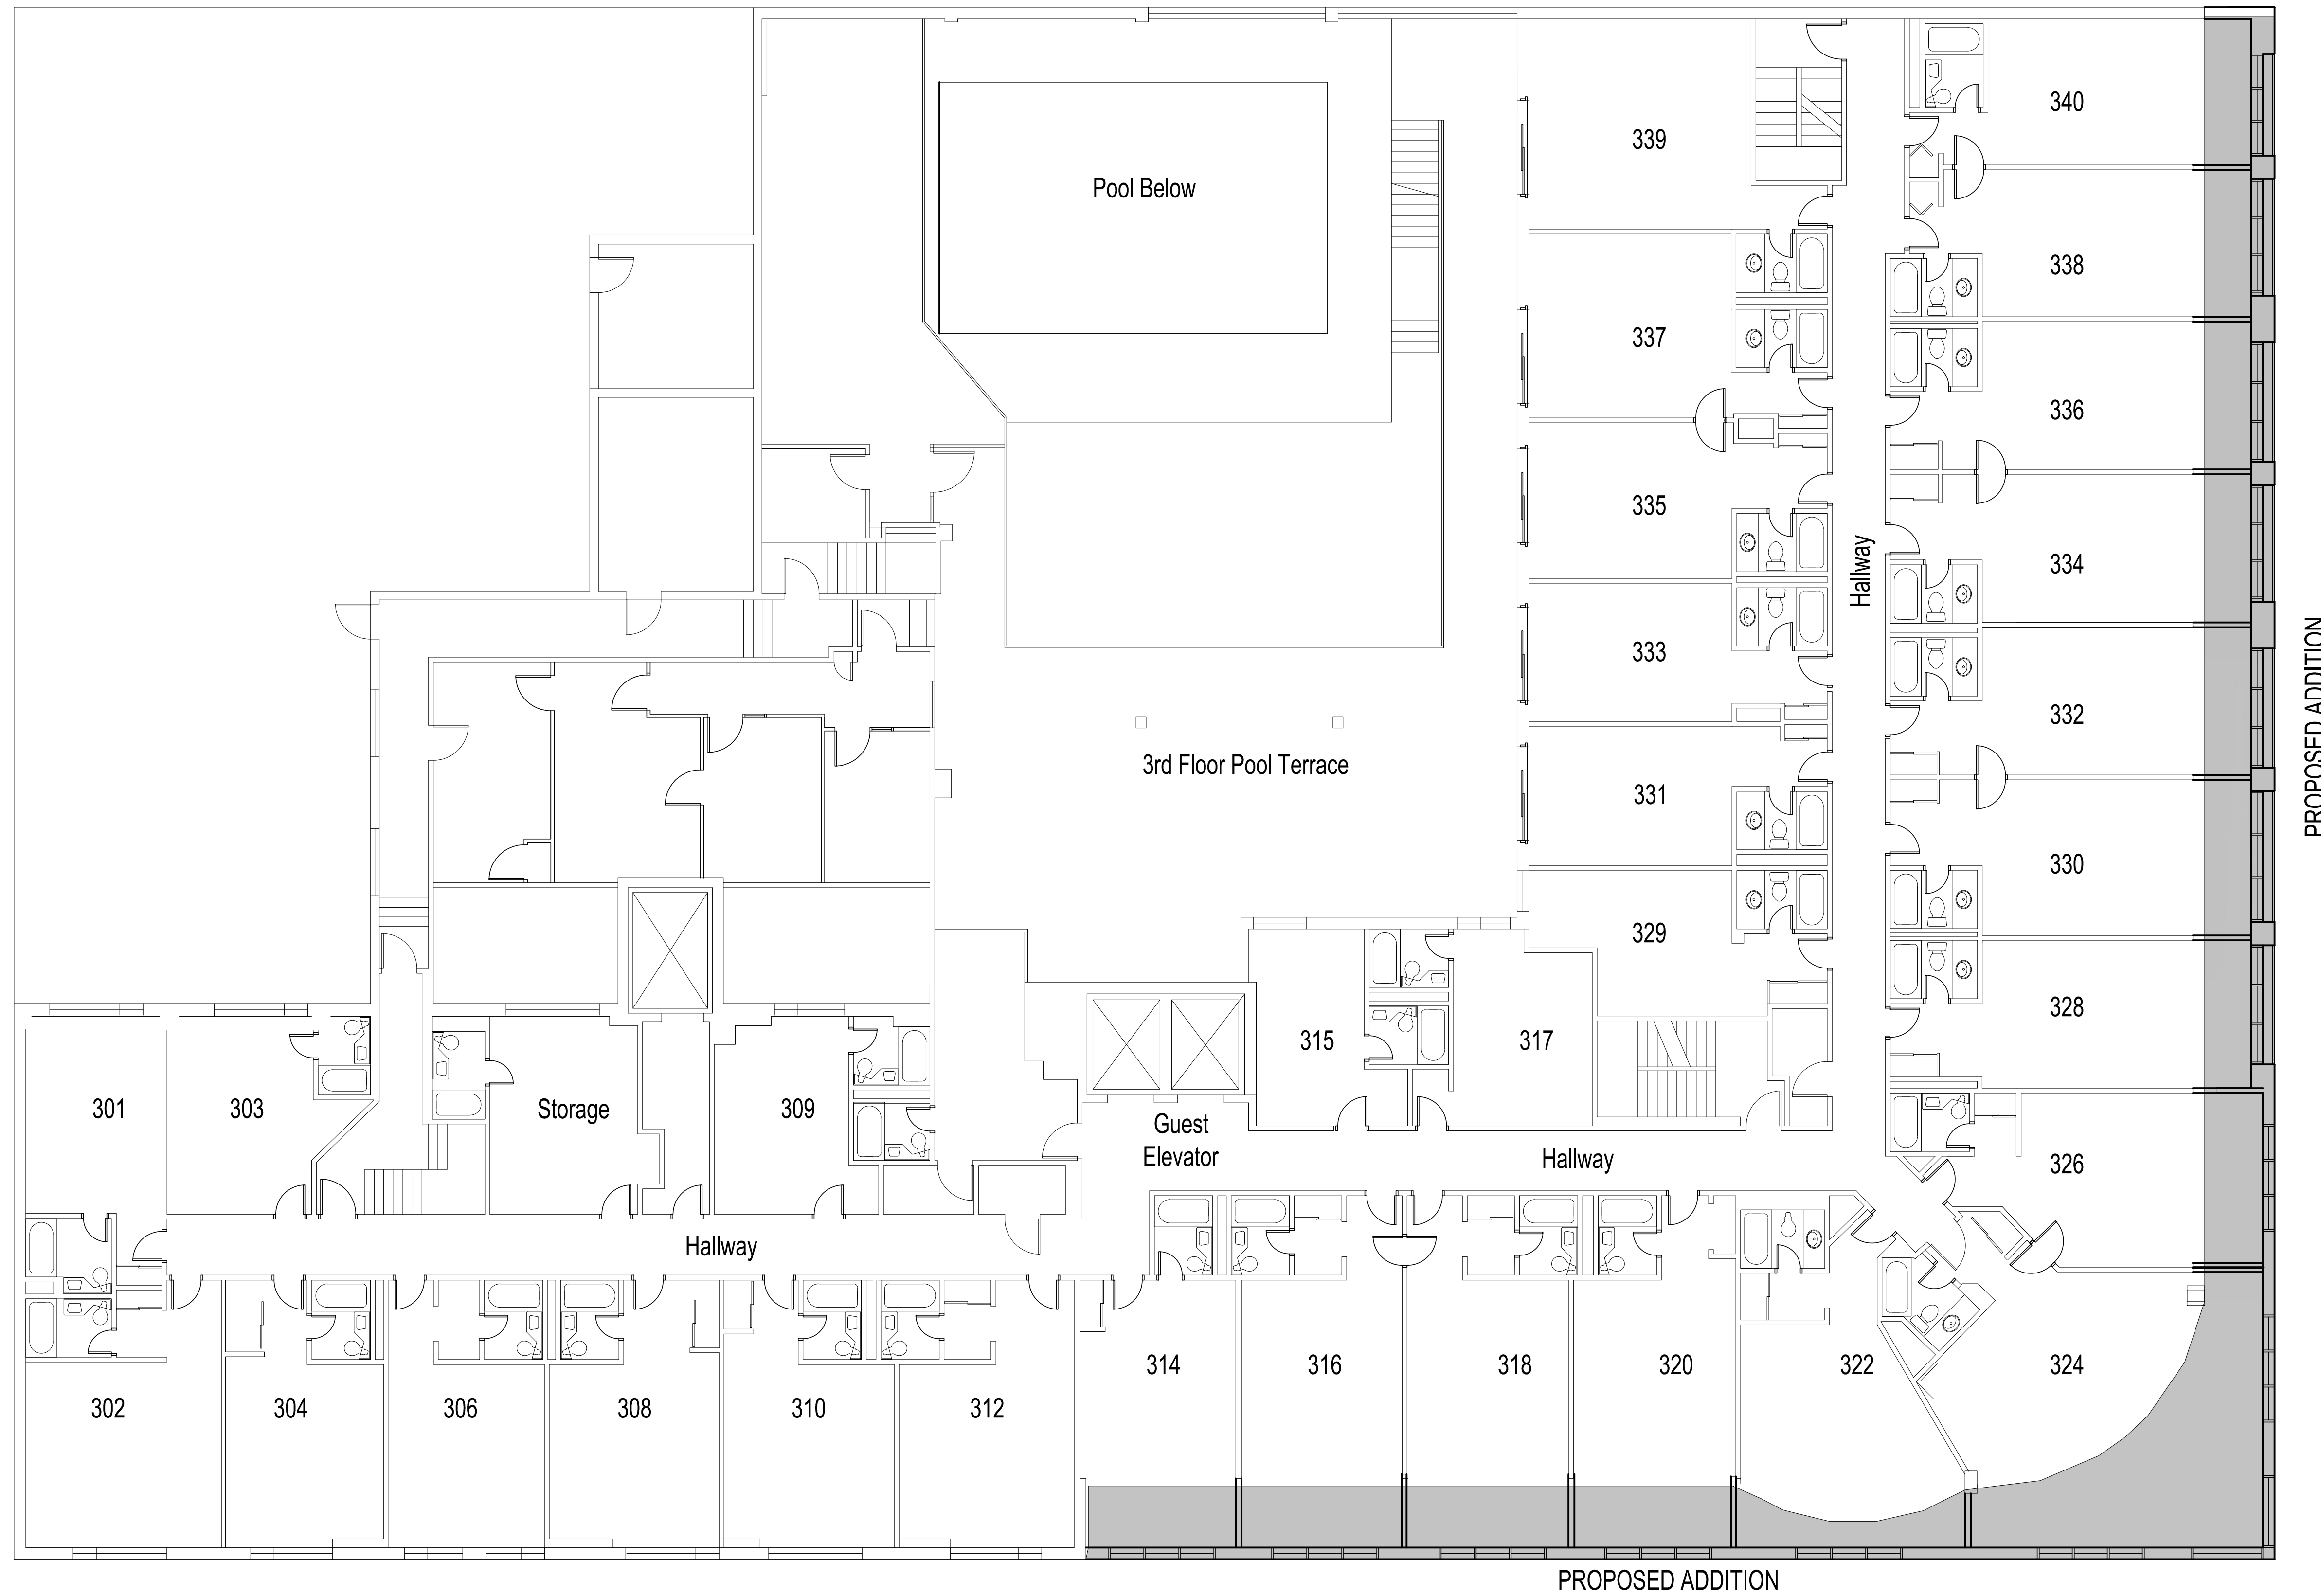

THIRD FLOOR PLAN


SCALE: 1/8" = 1'-0"

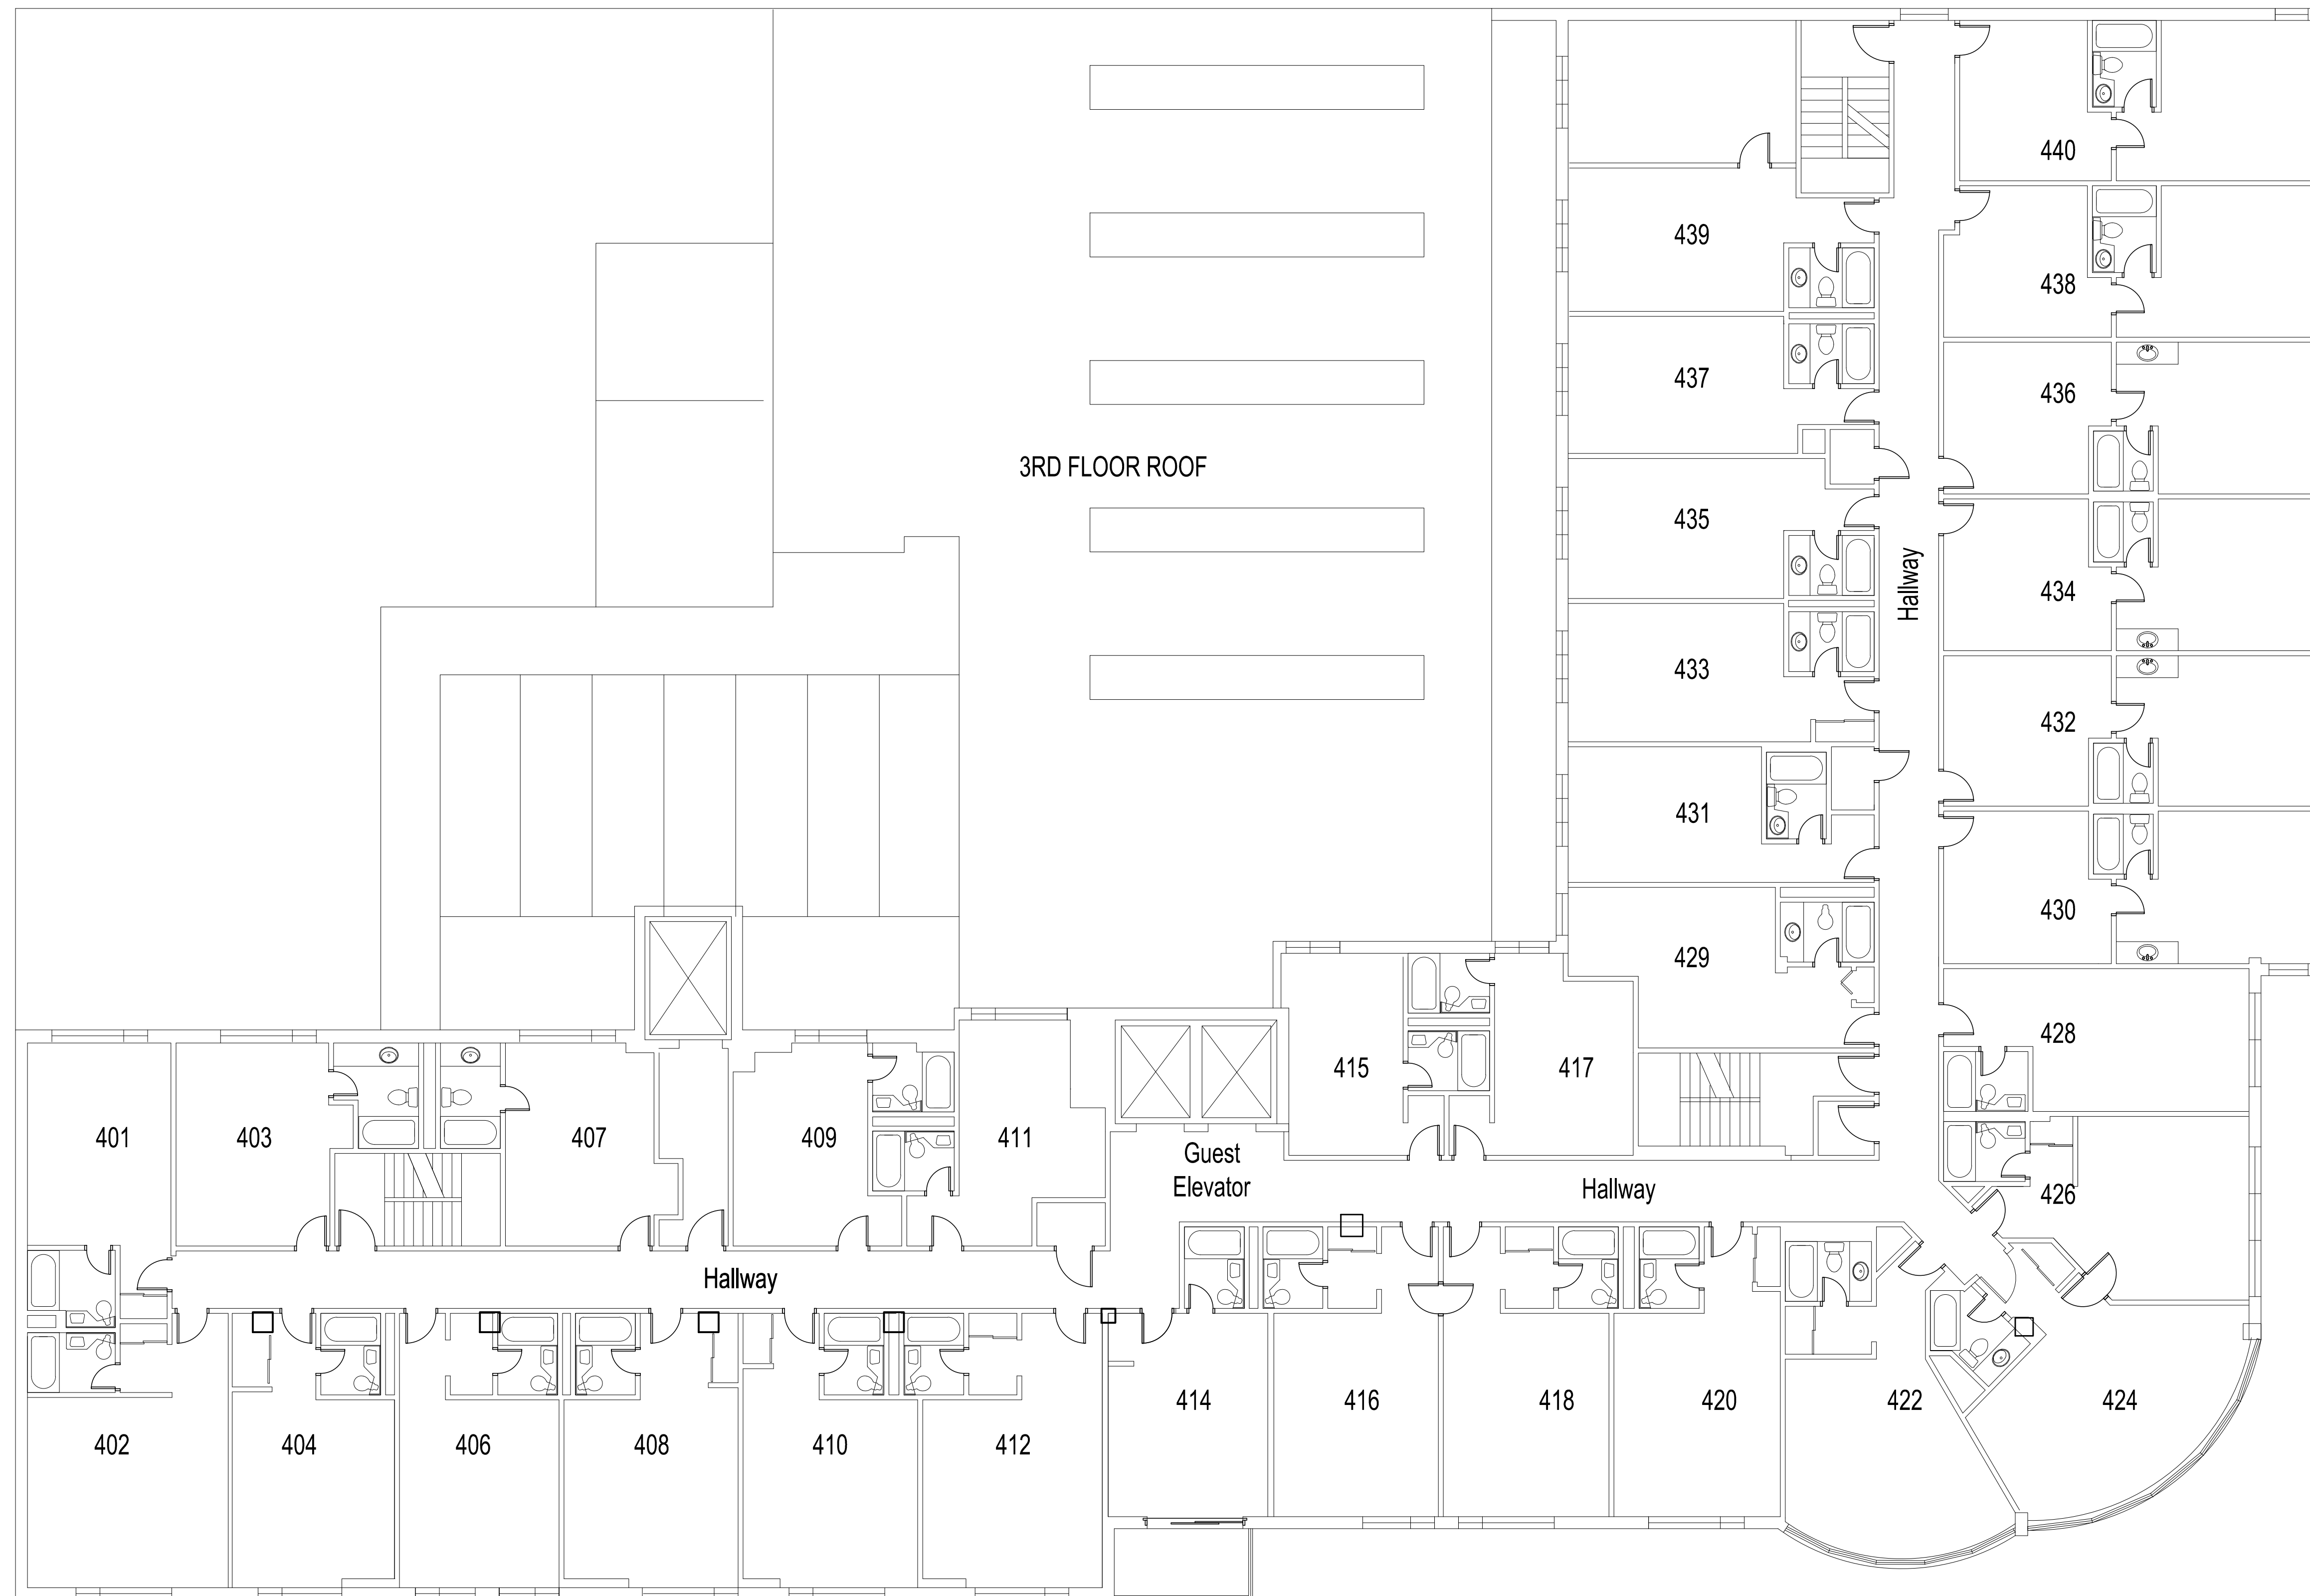

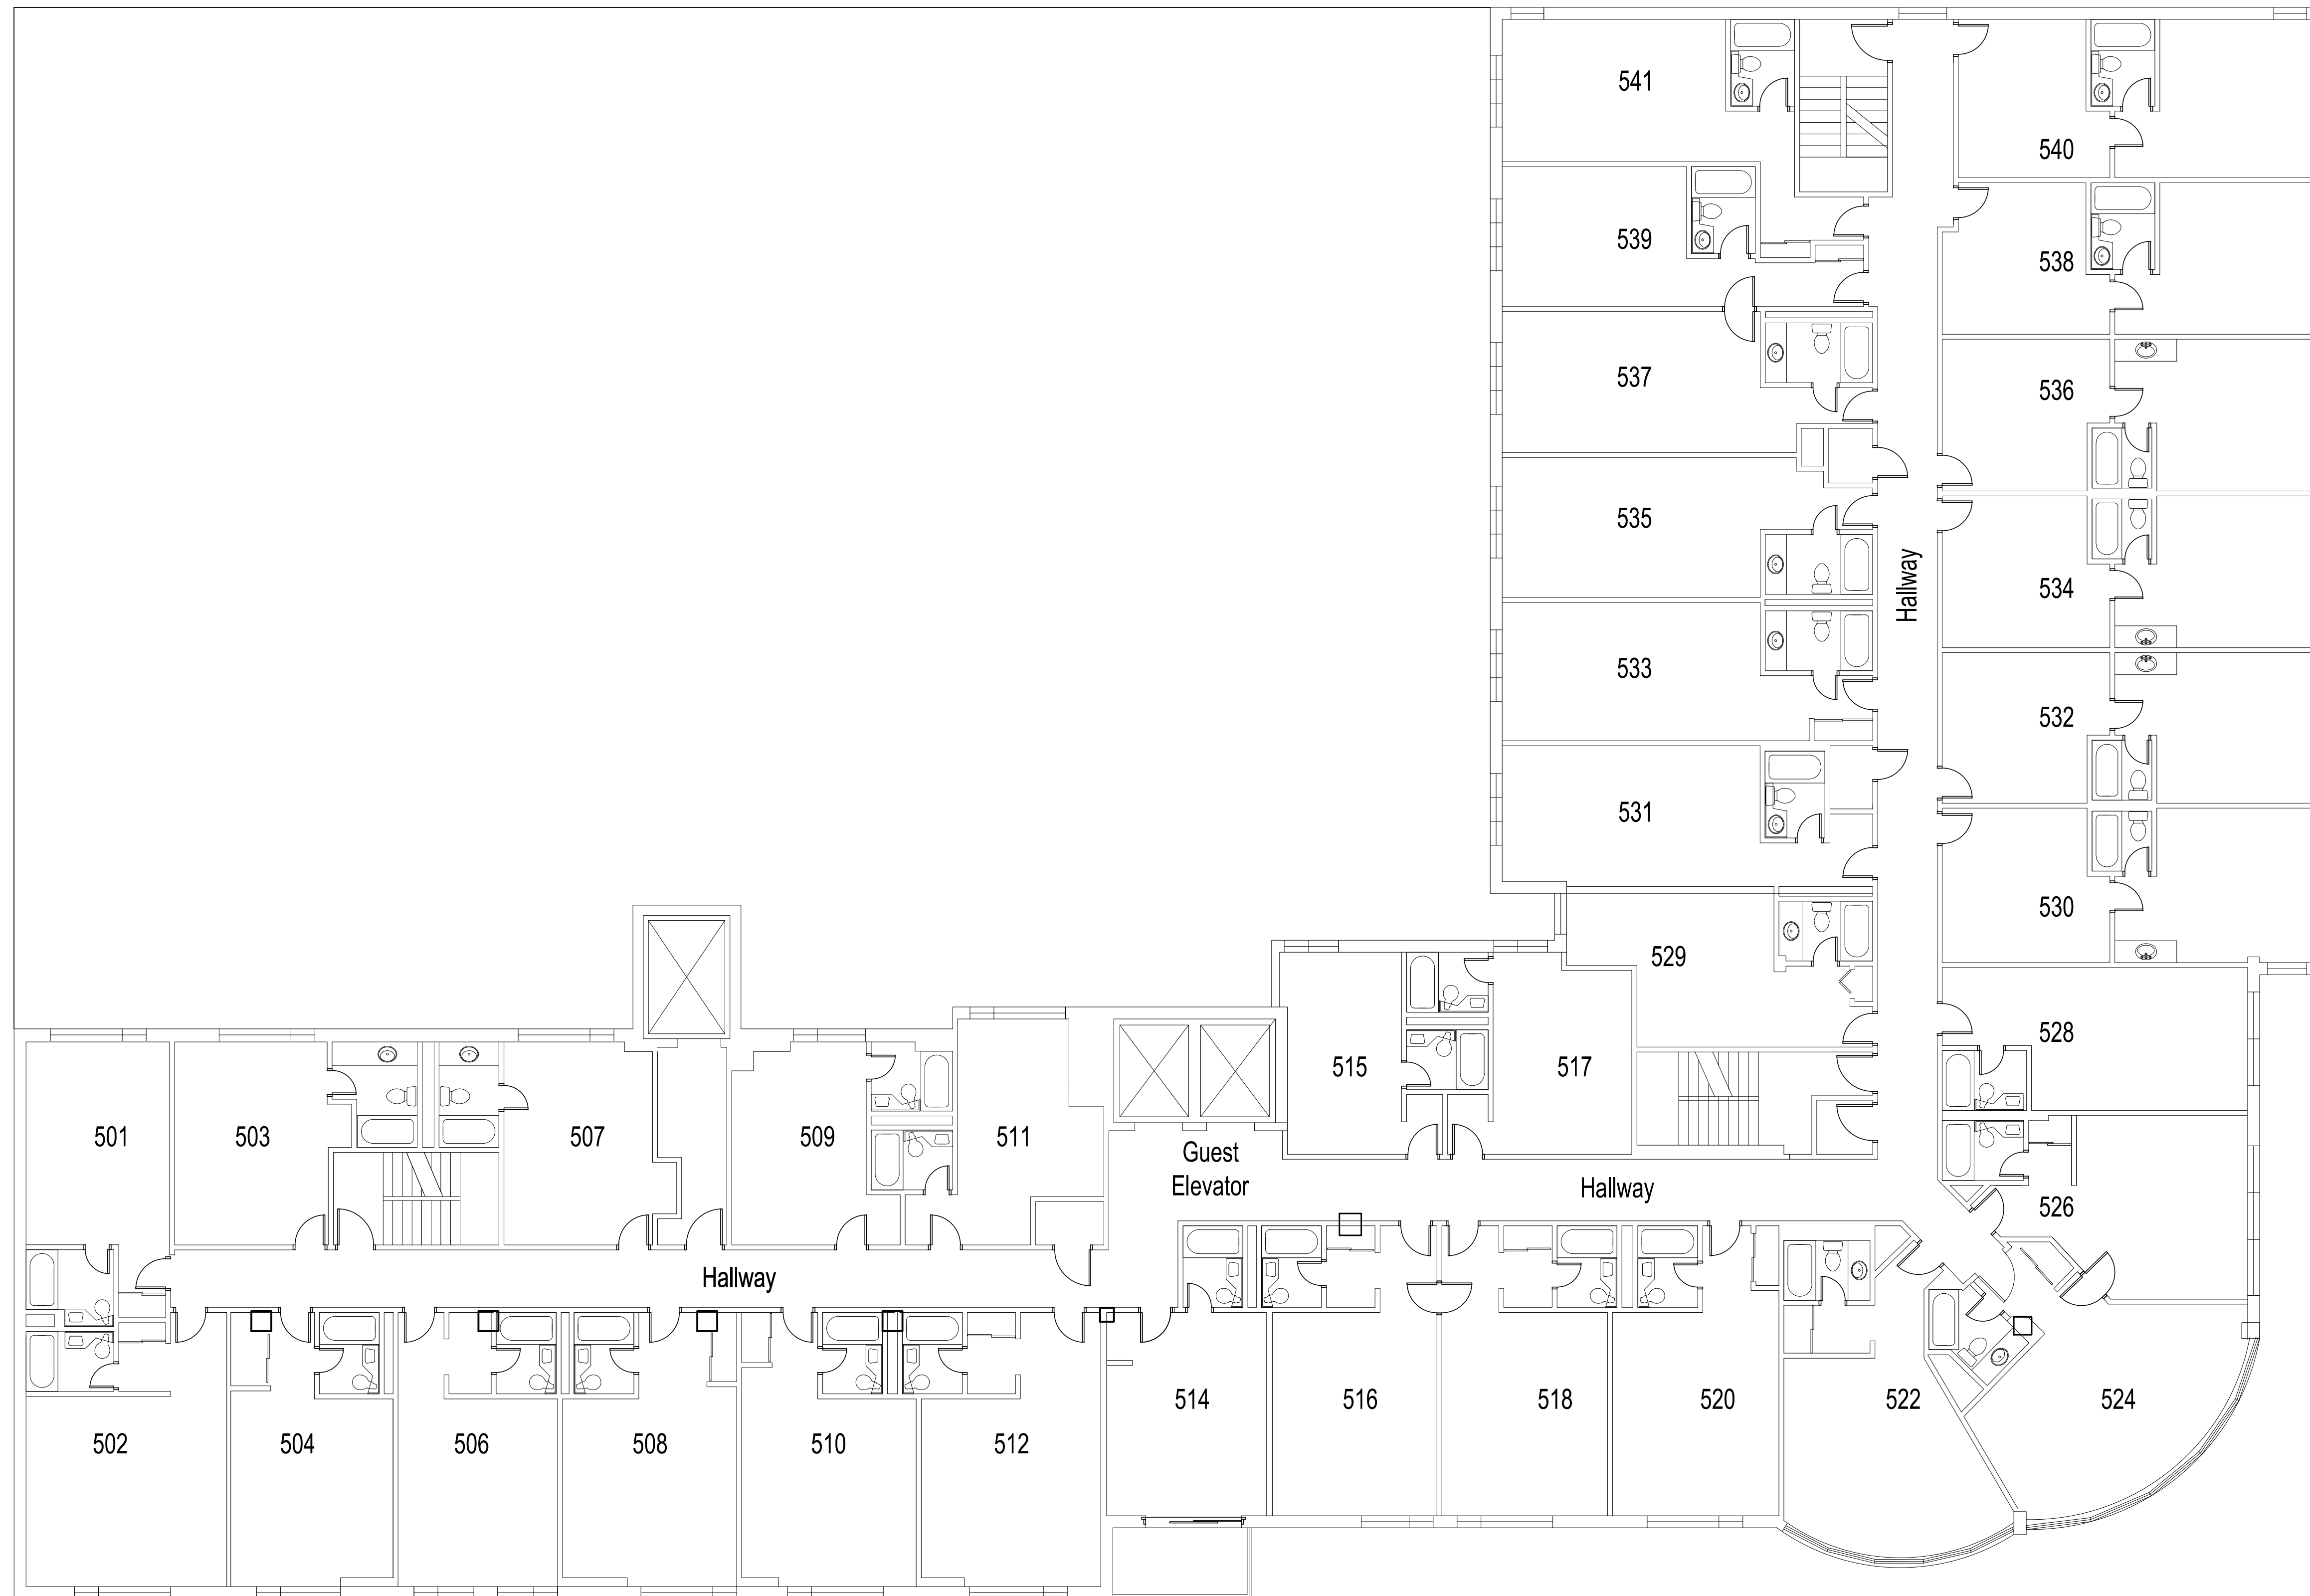


EXISTING FIFTH FLOOR PLAN


SCALE: 1/8" = 1'-0"

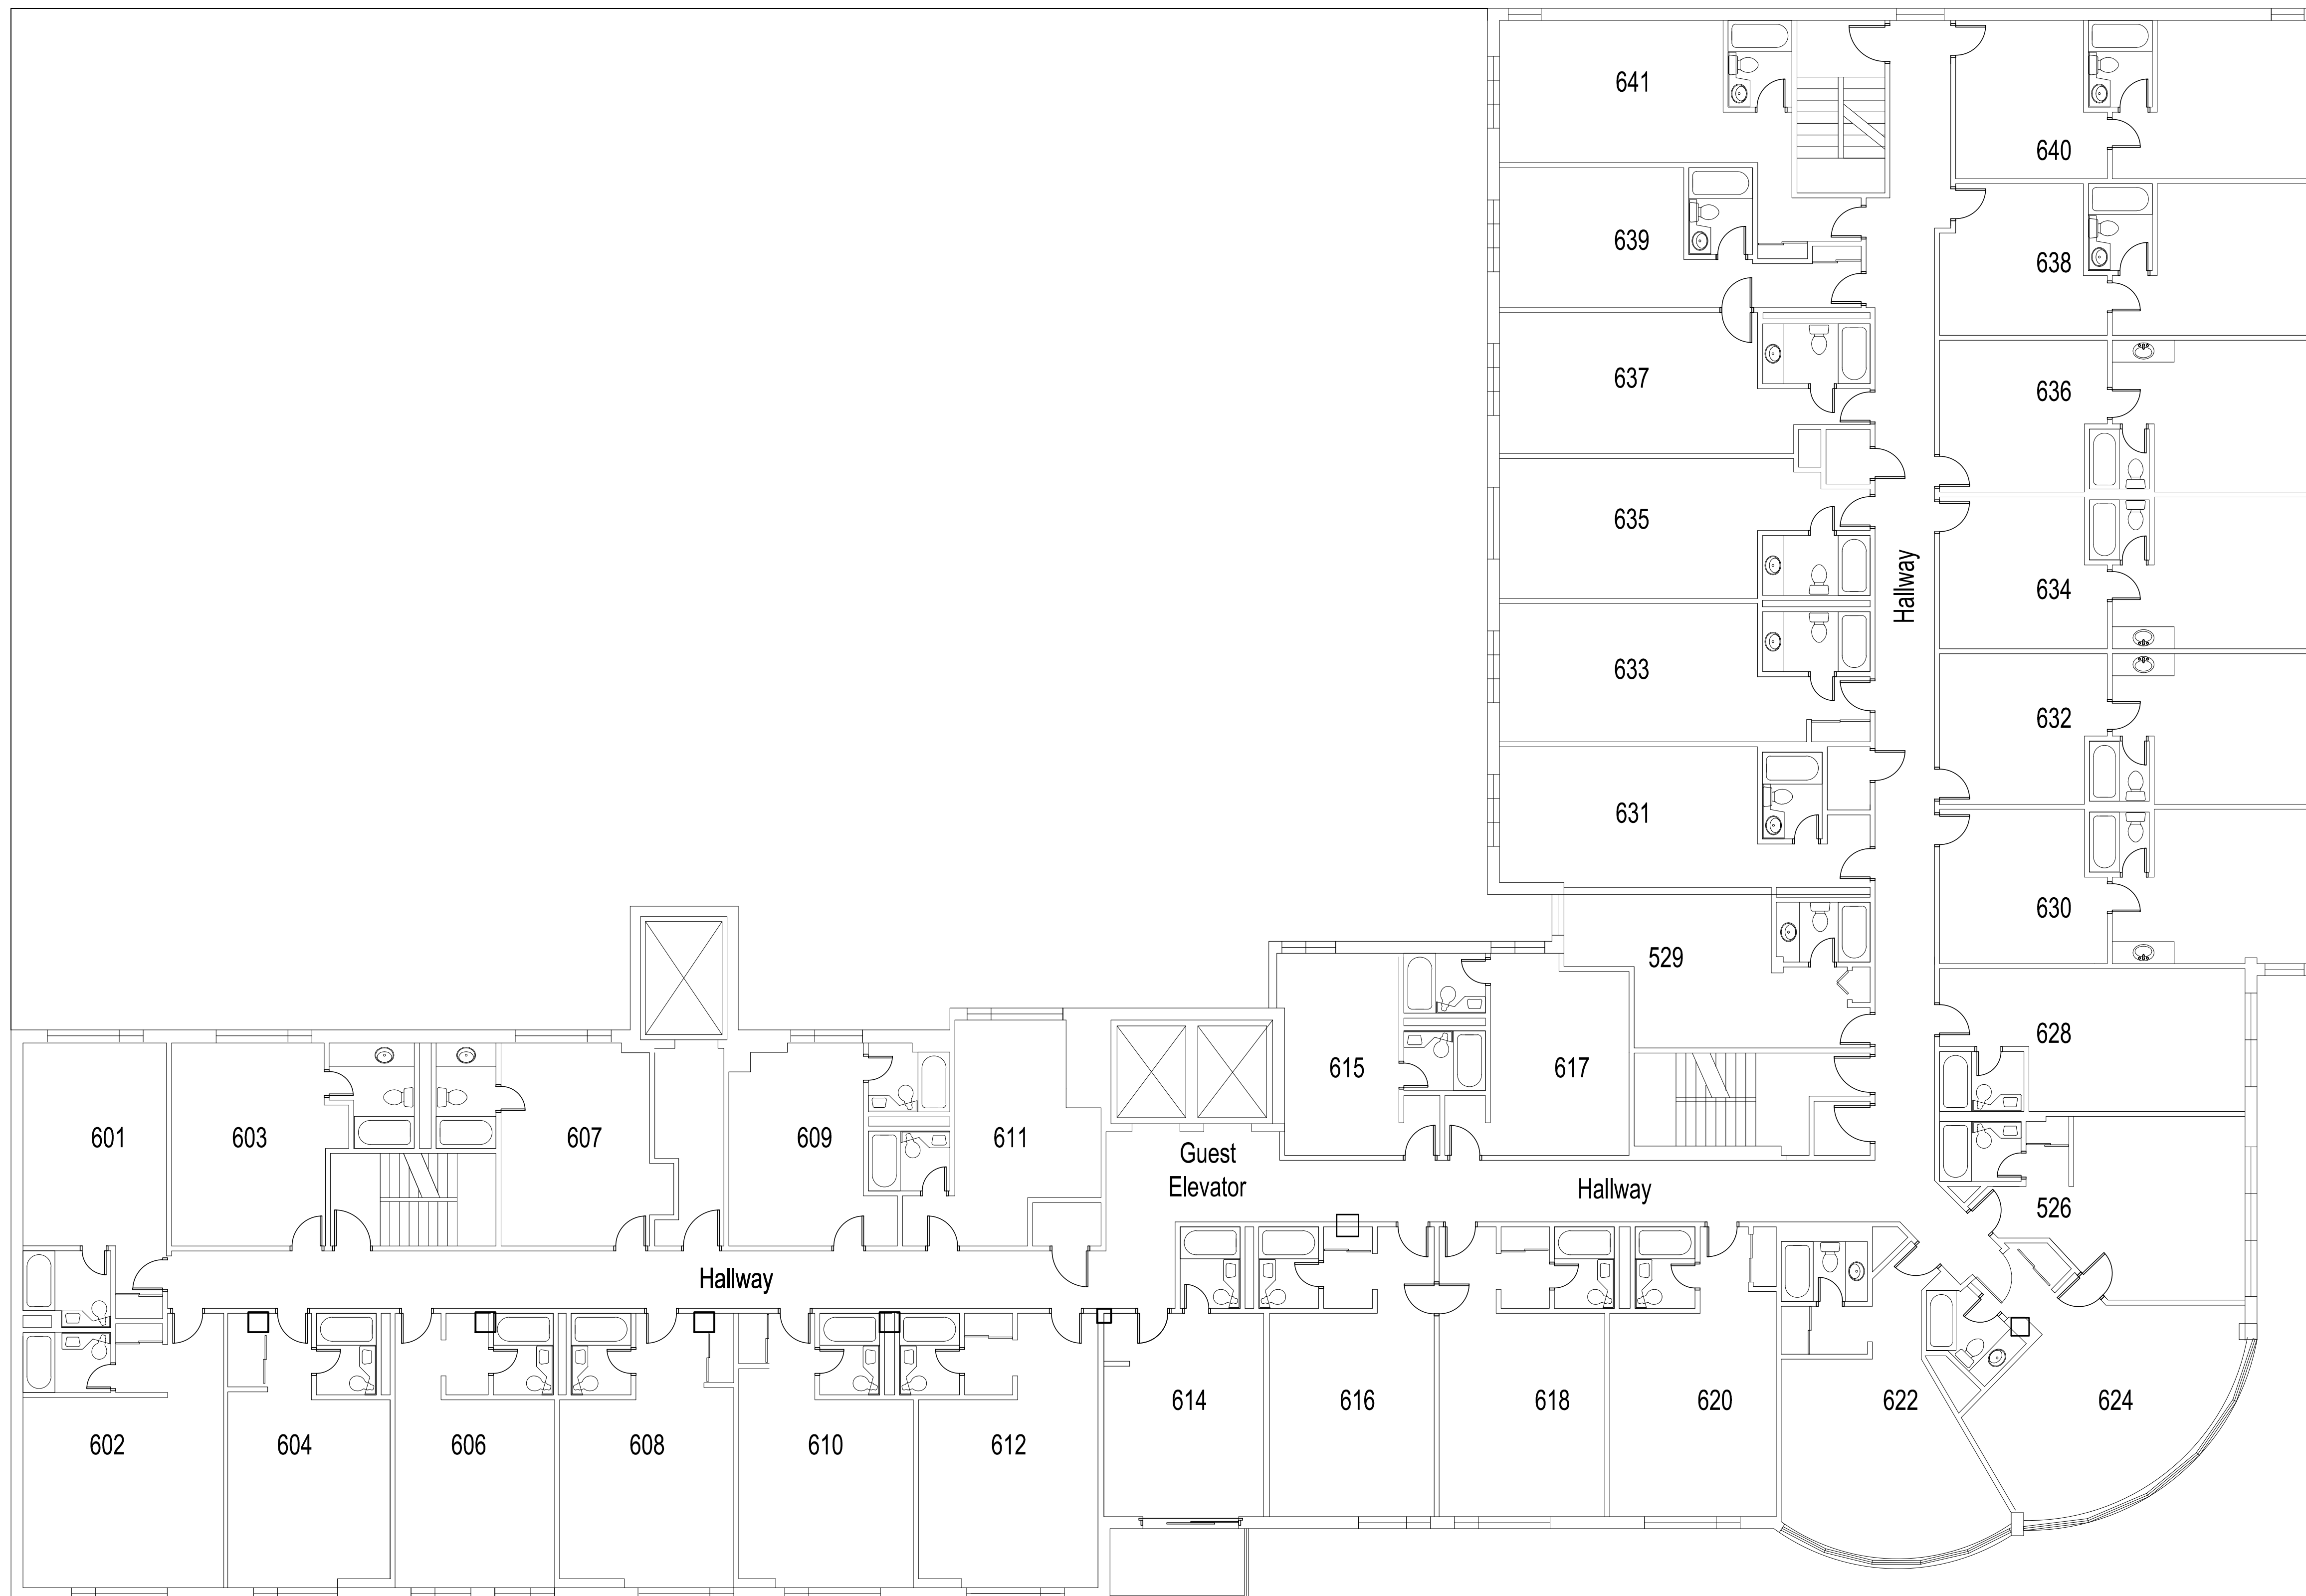

EXISTING SIXTH FLOOR PLAN


SCALE: 1/8" = 1'-0"

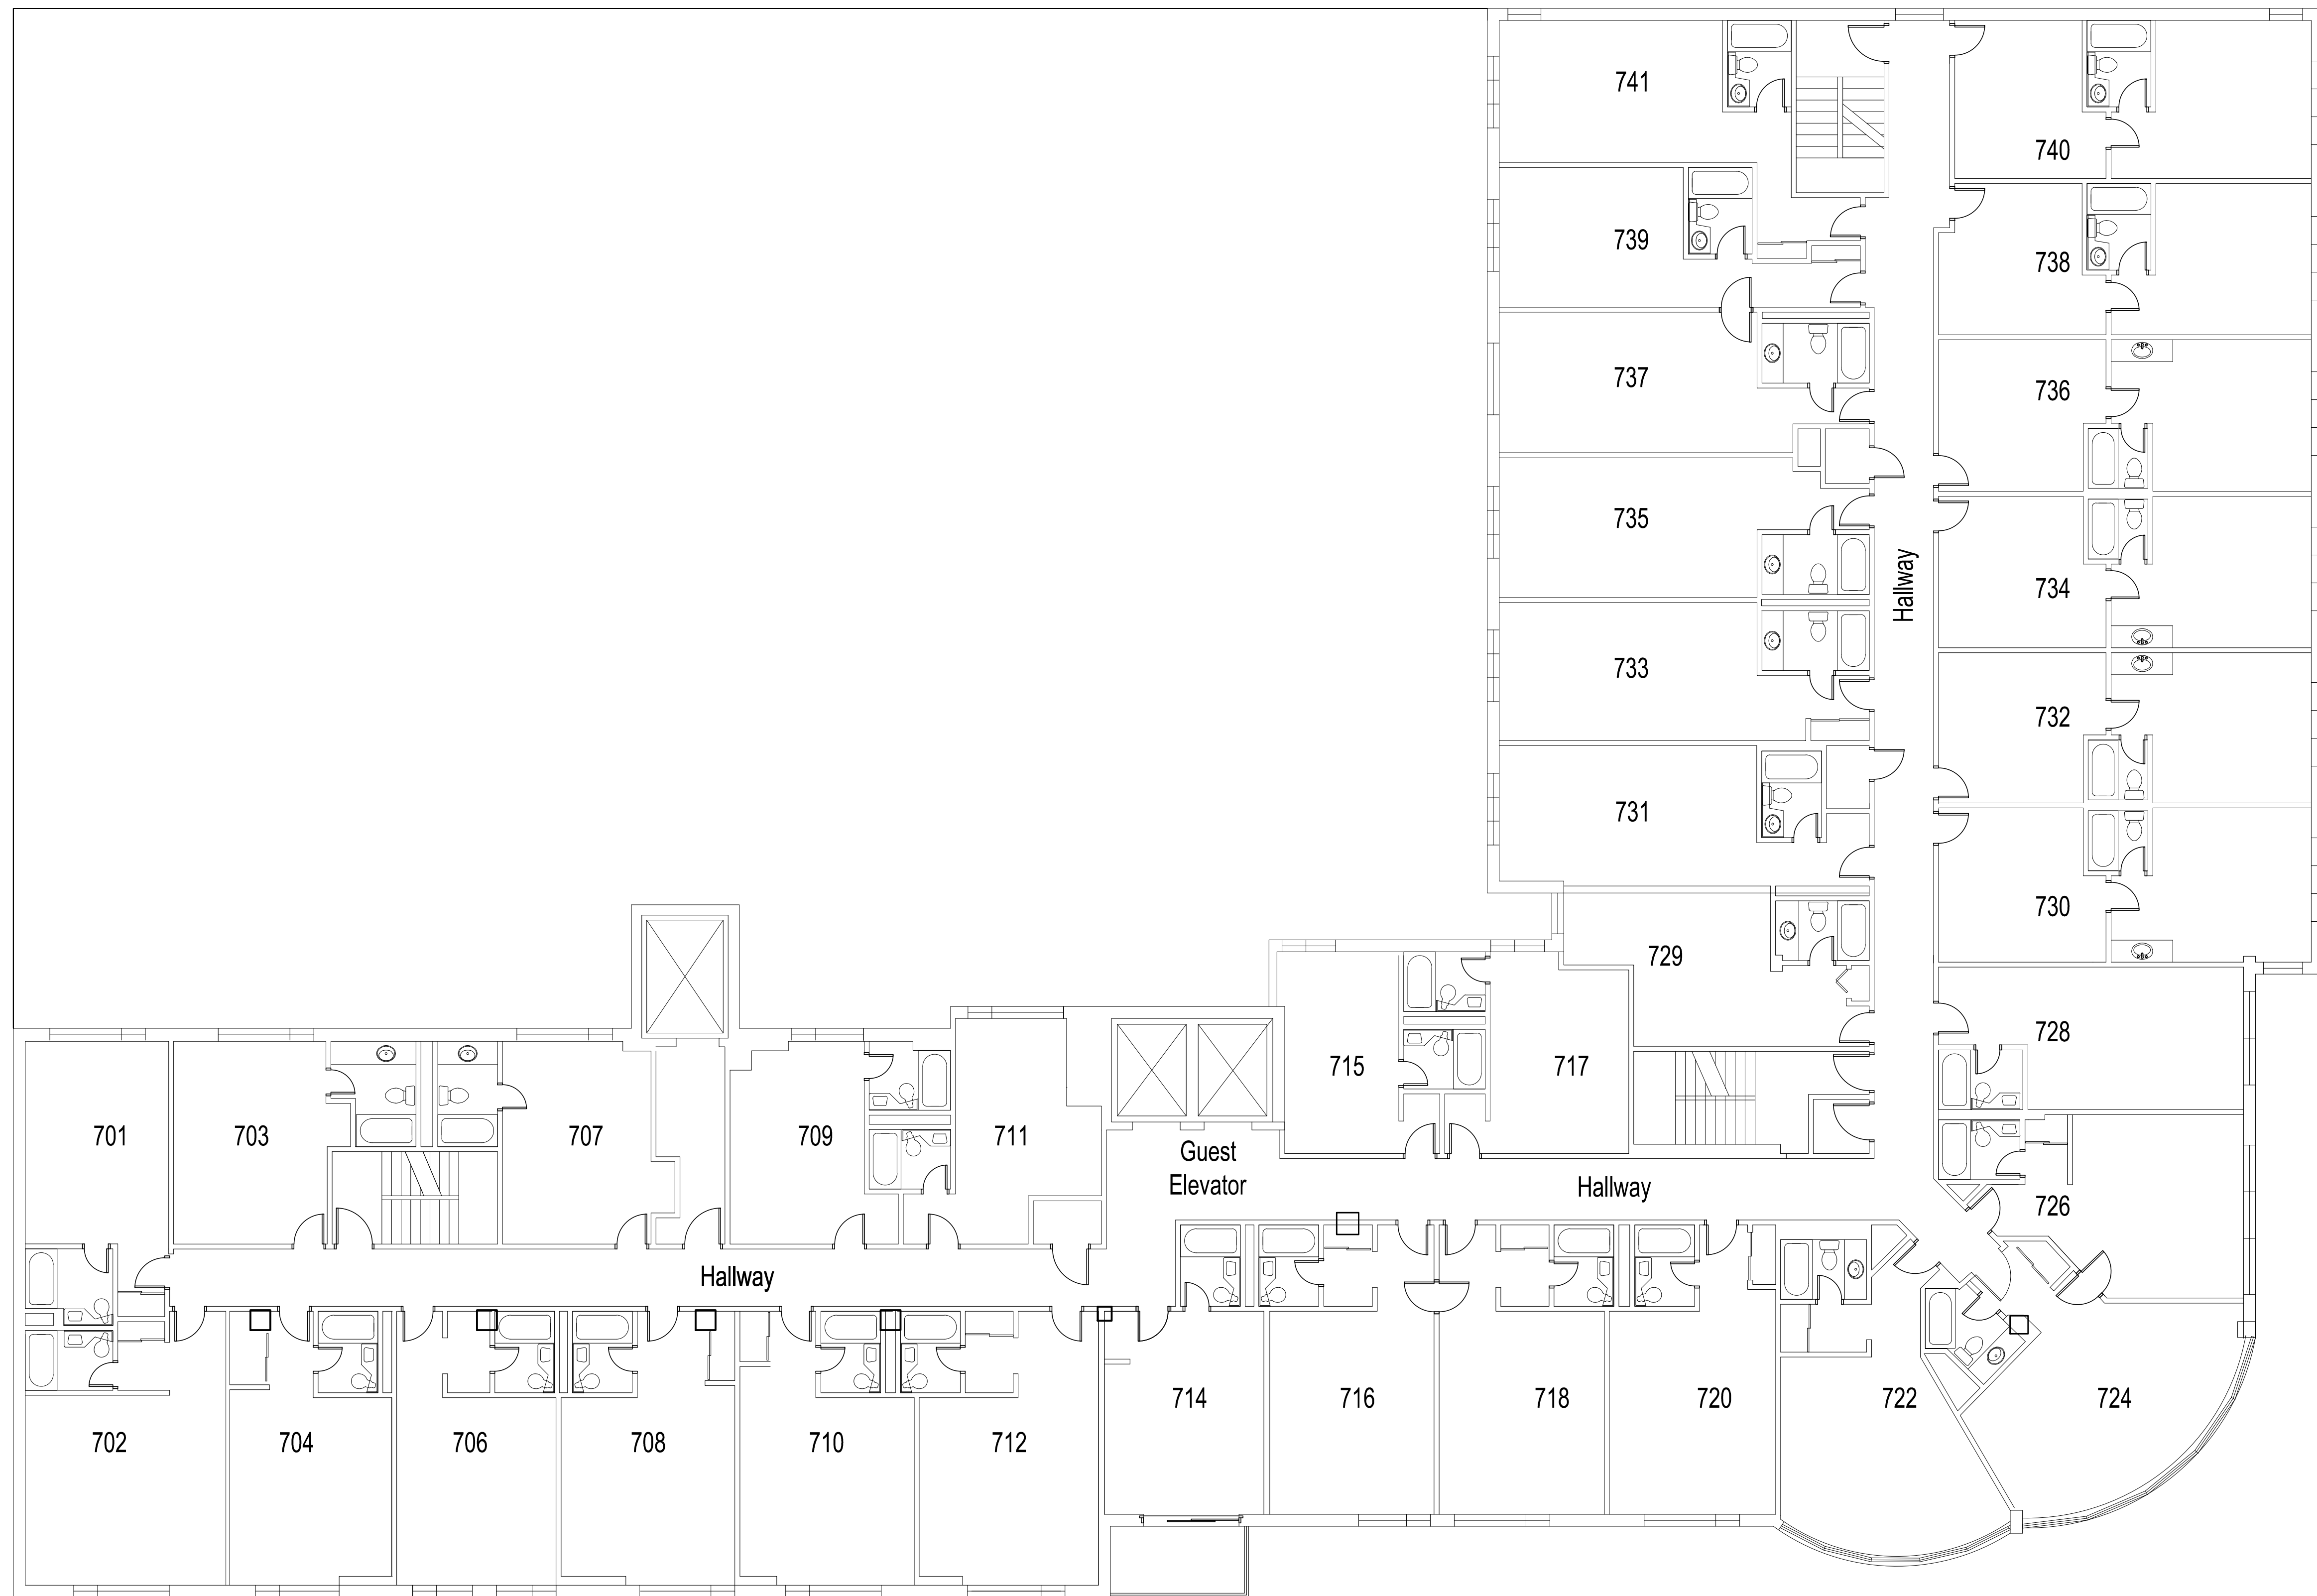


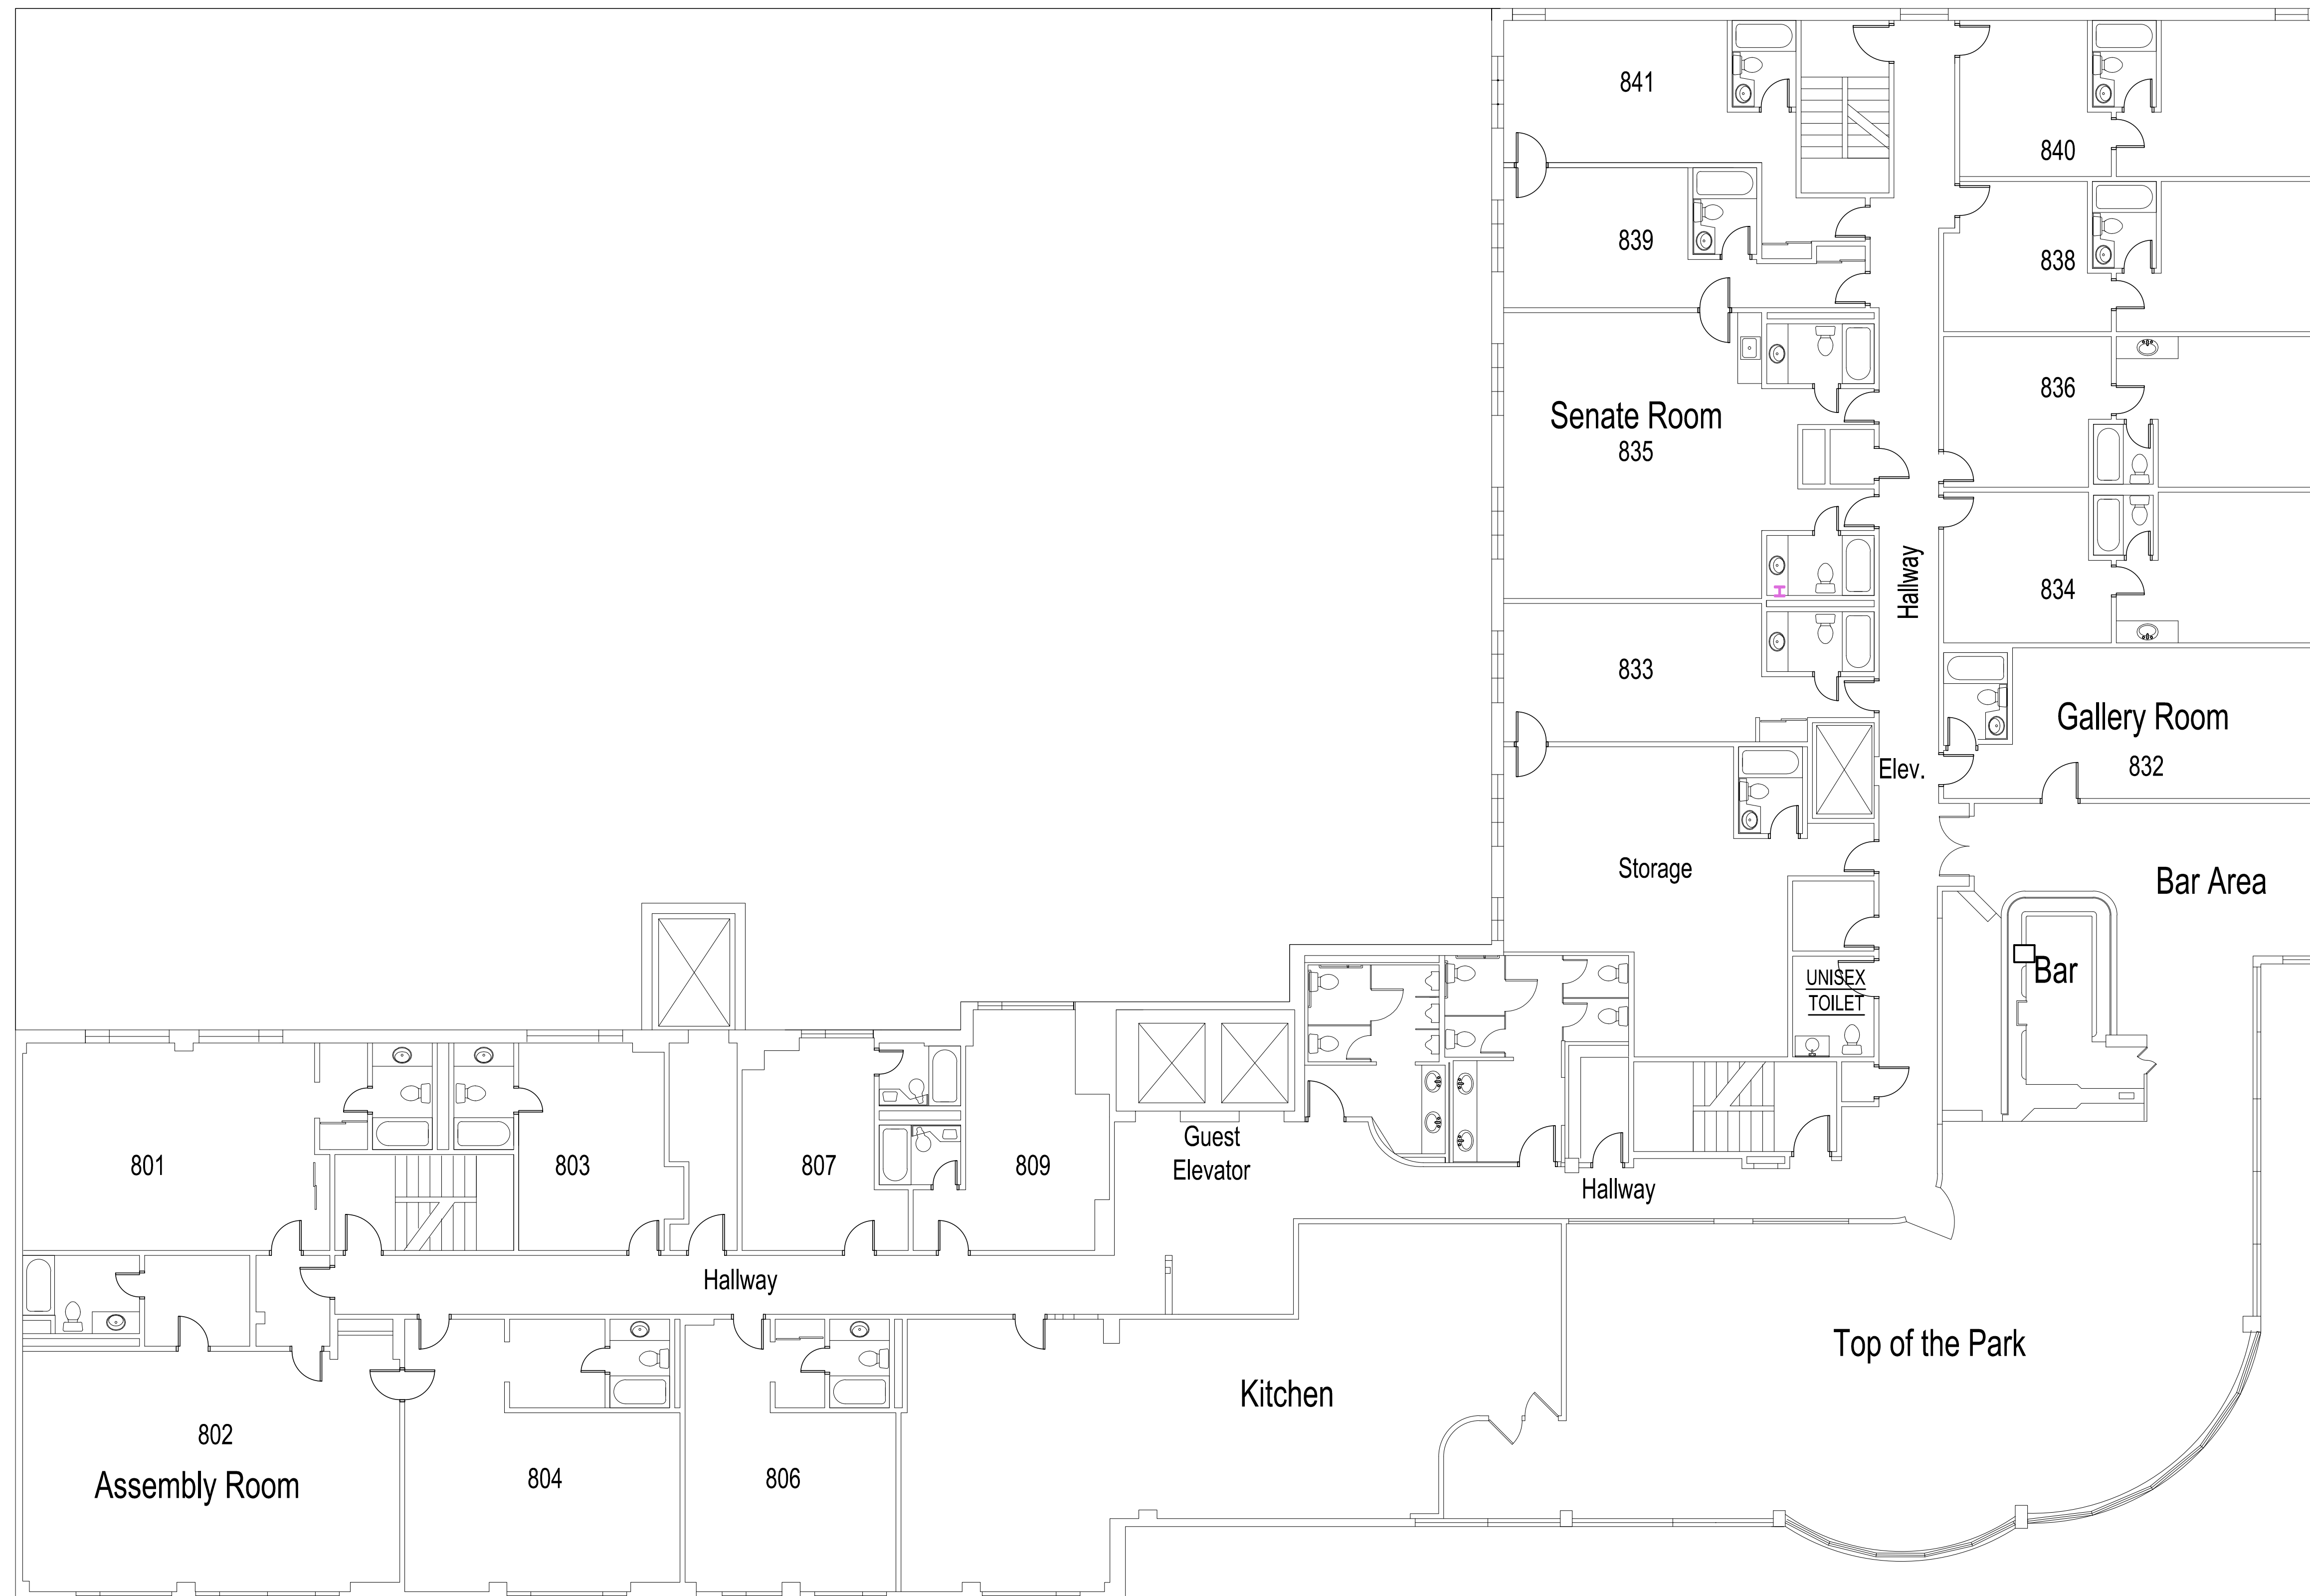

EXISTING EIGHTH FLOOR PLAN

SCALE: 1/8" = 1'-0"

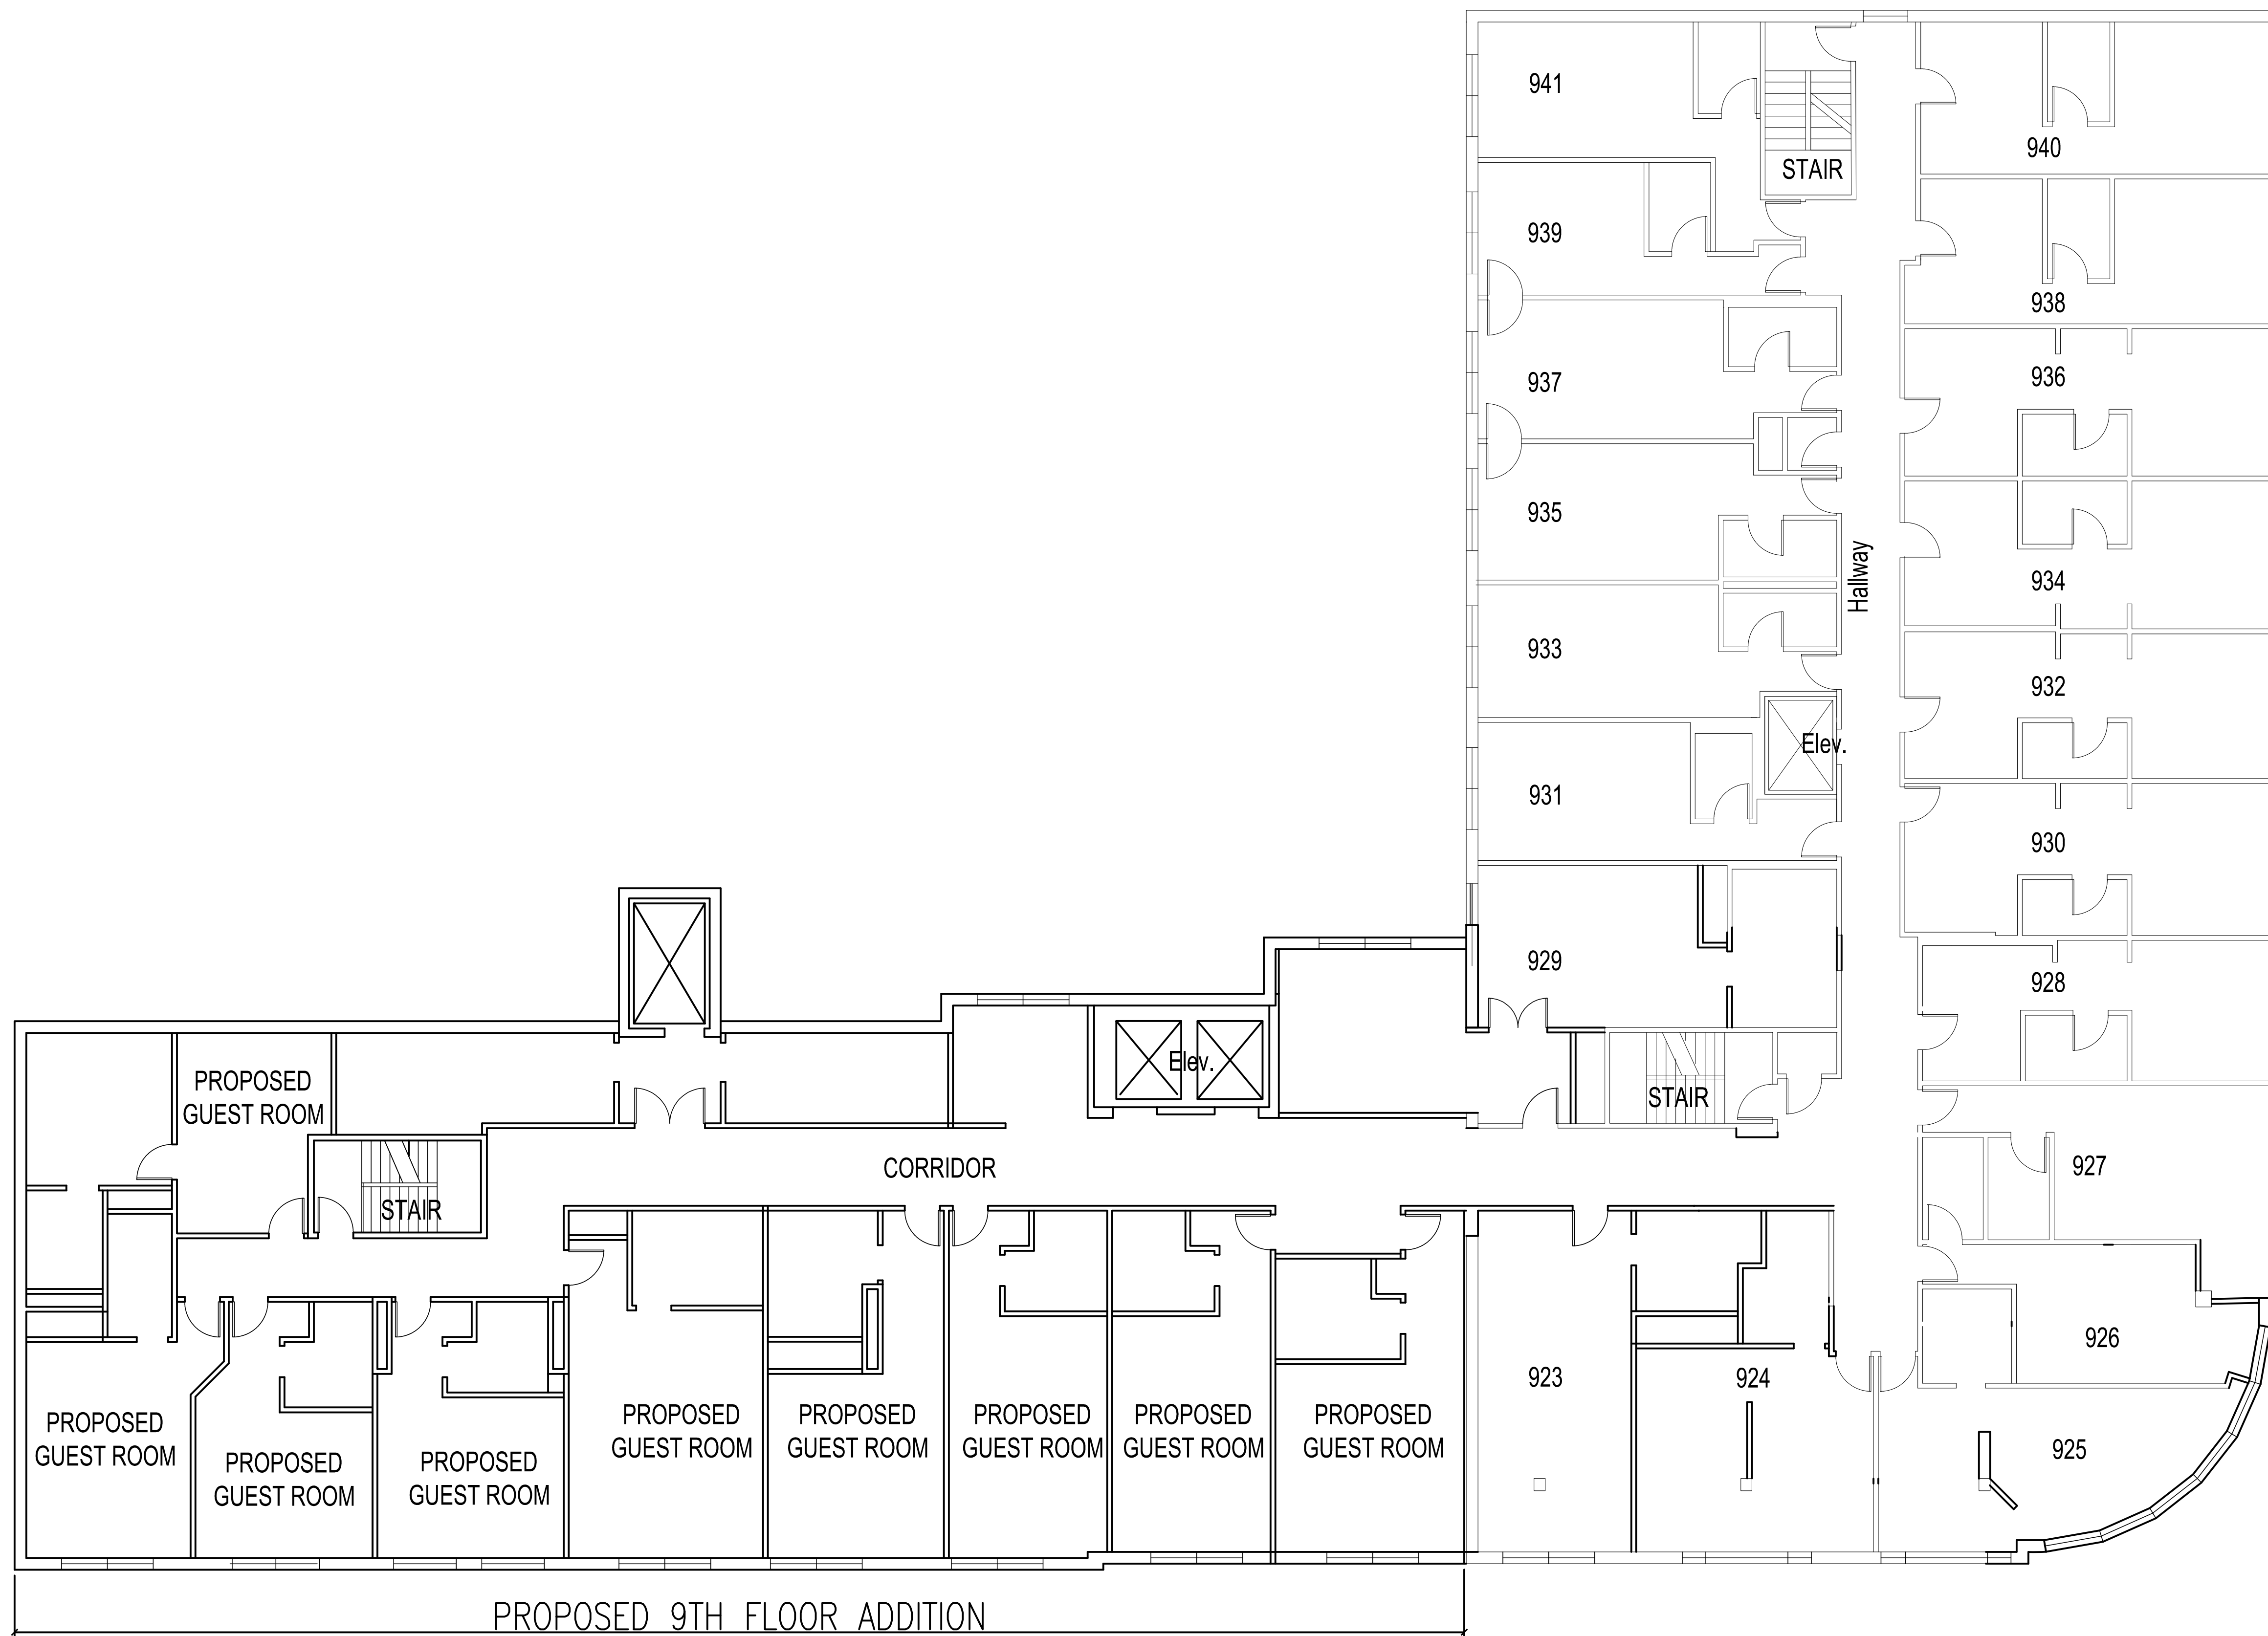


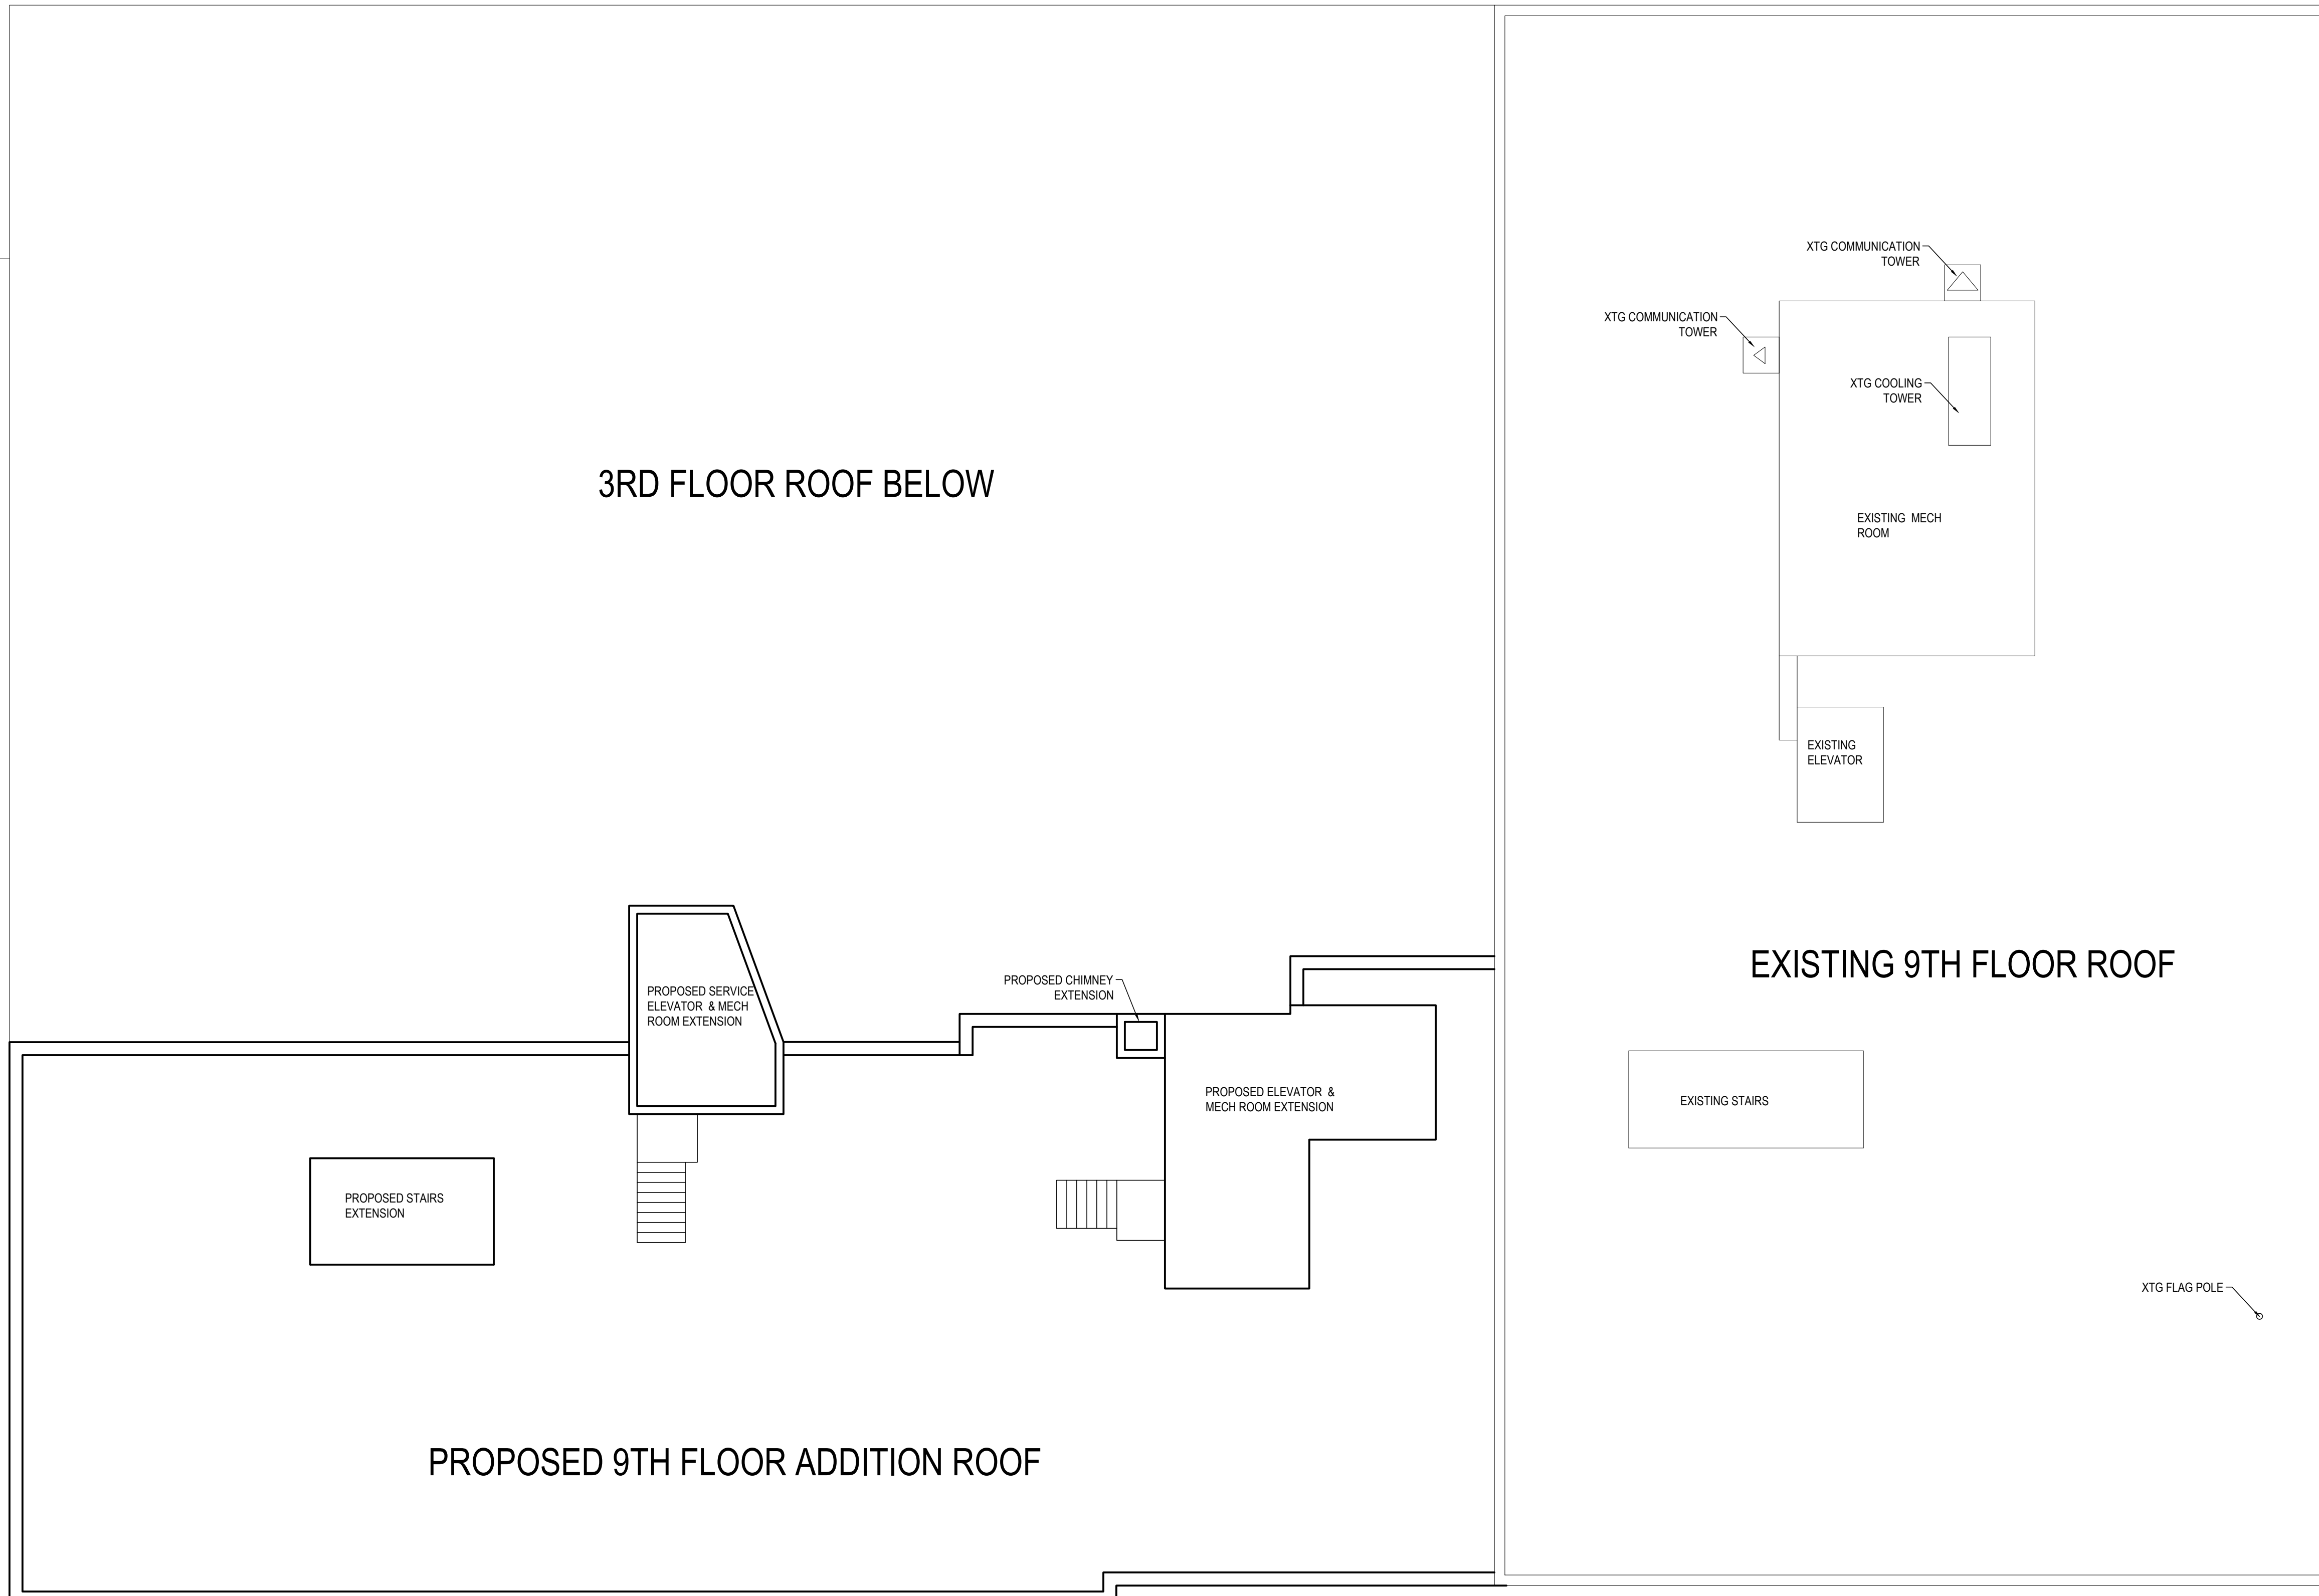



EXISTING CARROLL STREET ELEVATION


SCALE: 1/8" = 1'-0"

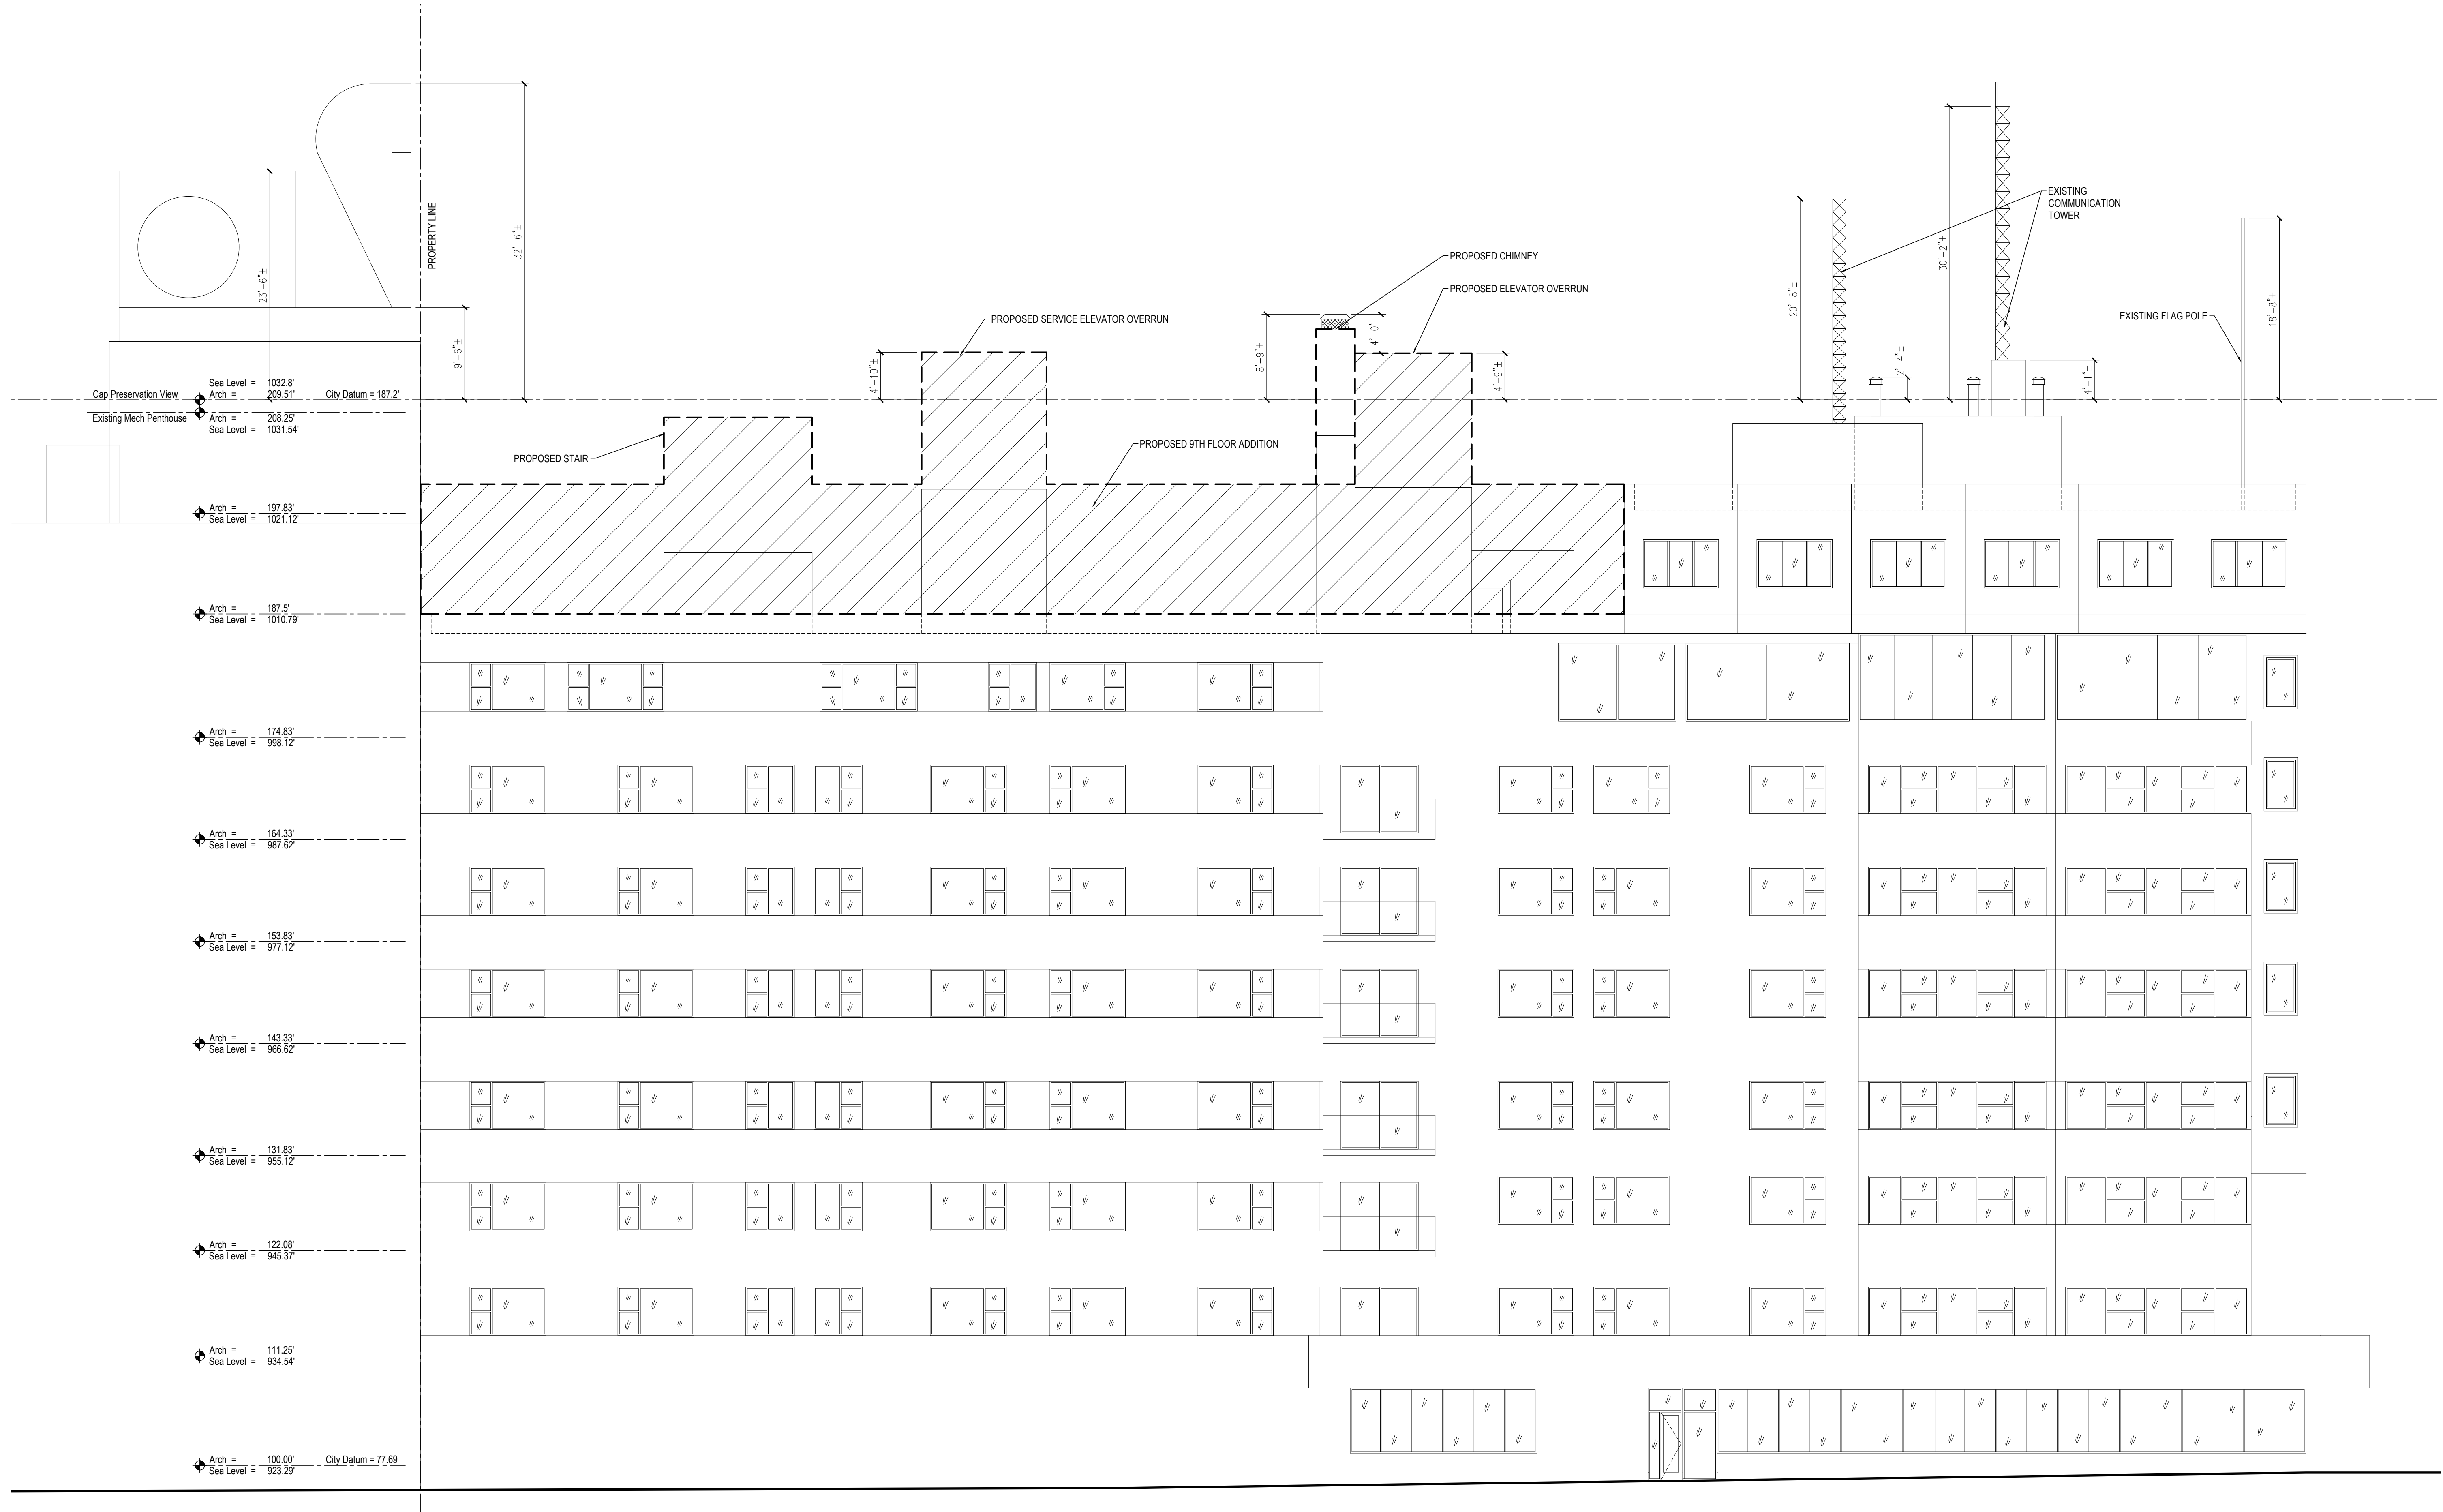

EXISTING MAIN STREET ELEVATION

SCALE: 1/8" = 1'-0"

22 SOUTH CARROLL STREET
LAND USE APPLICATION

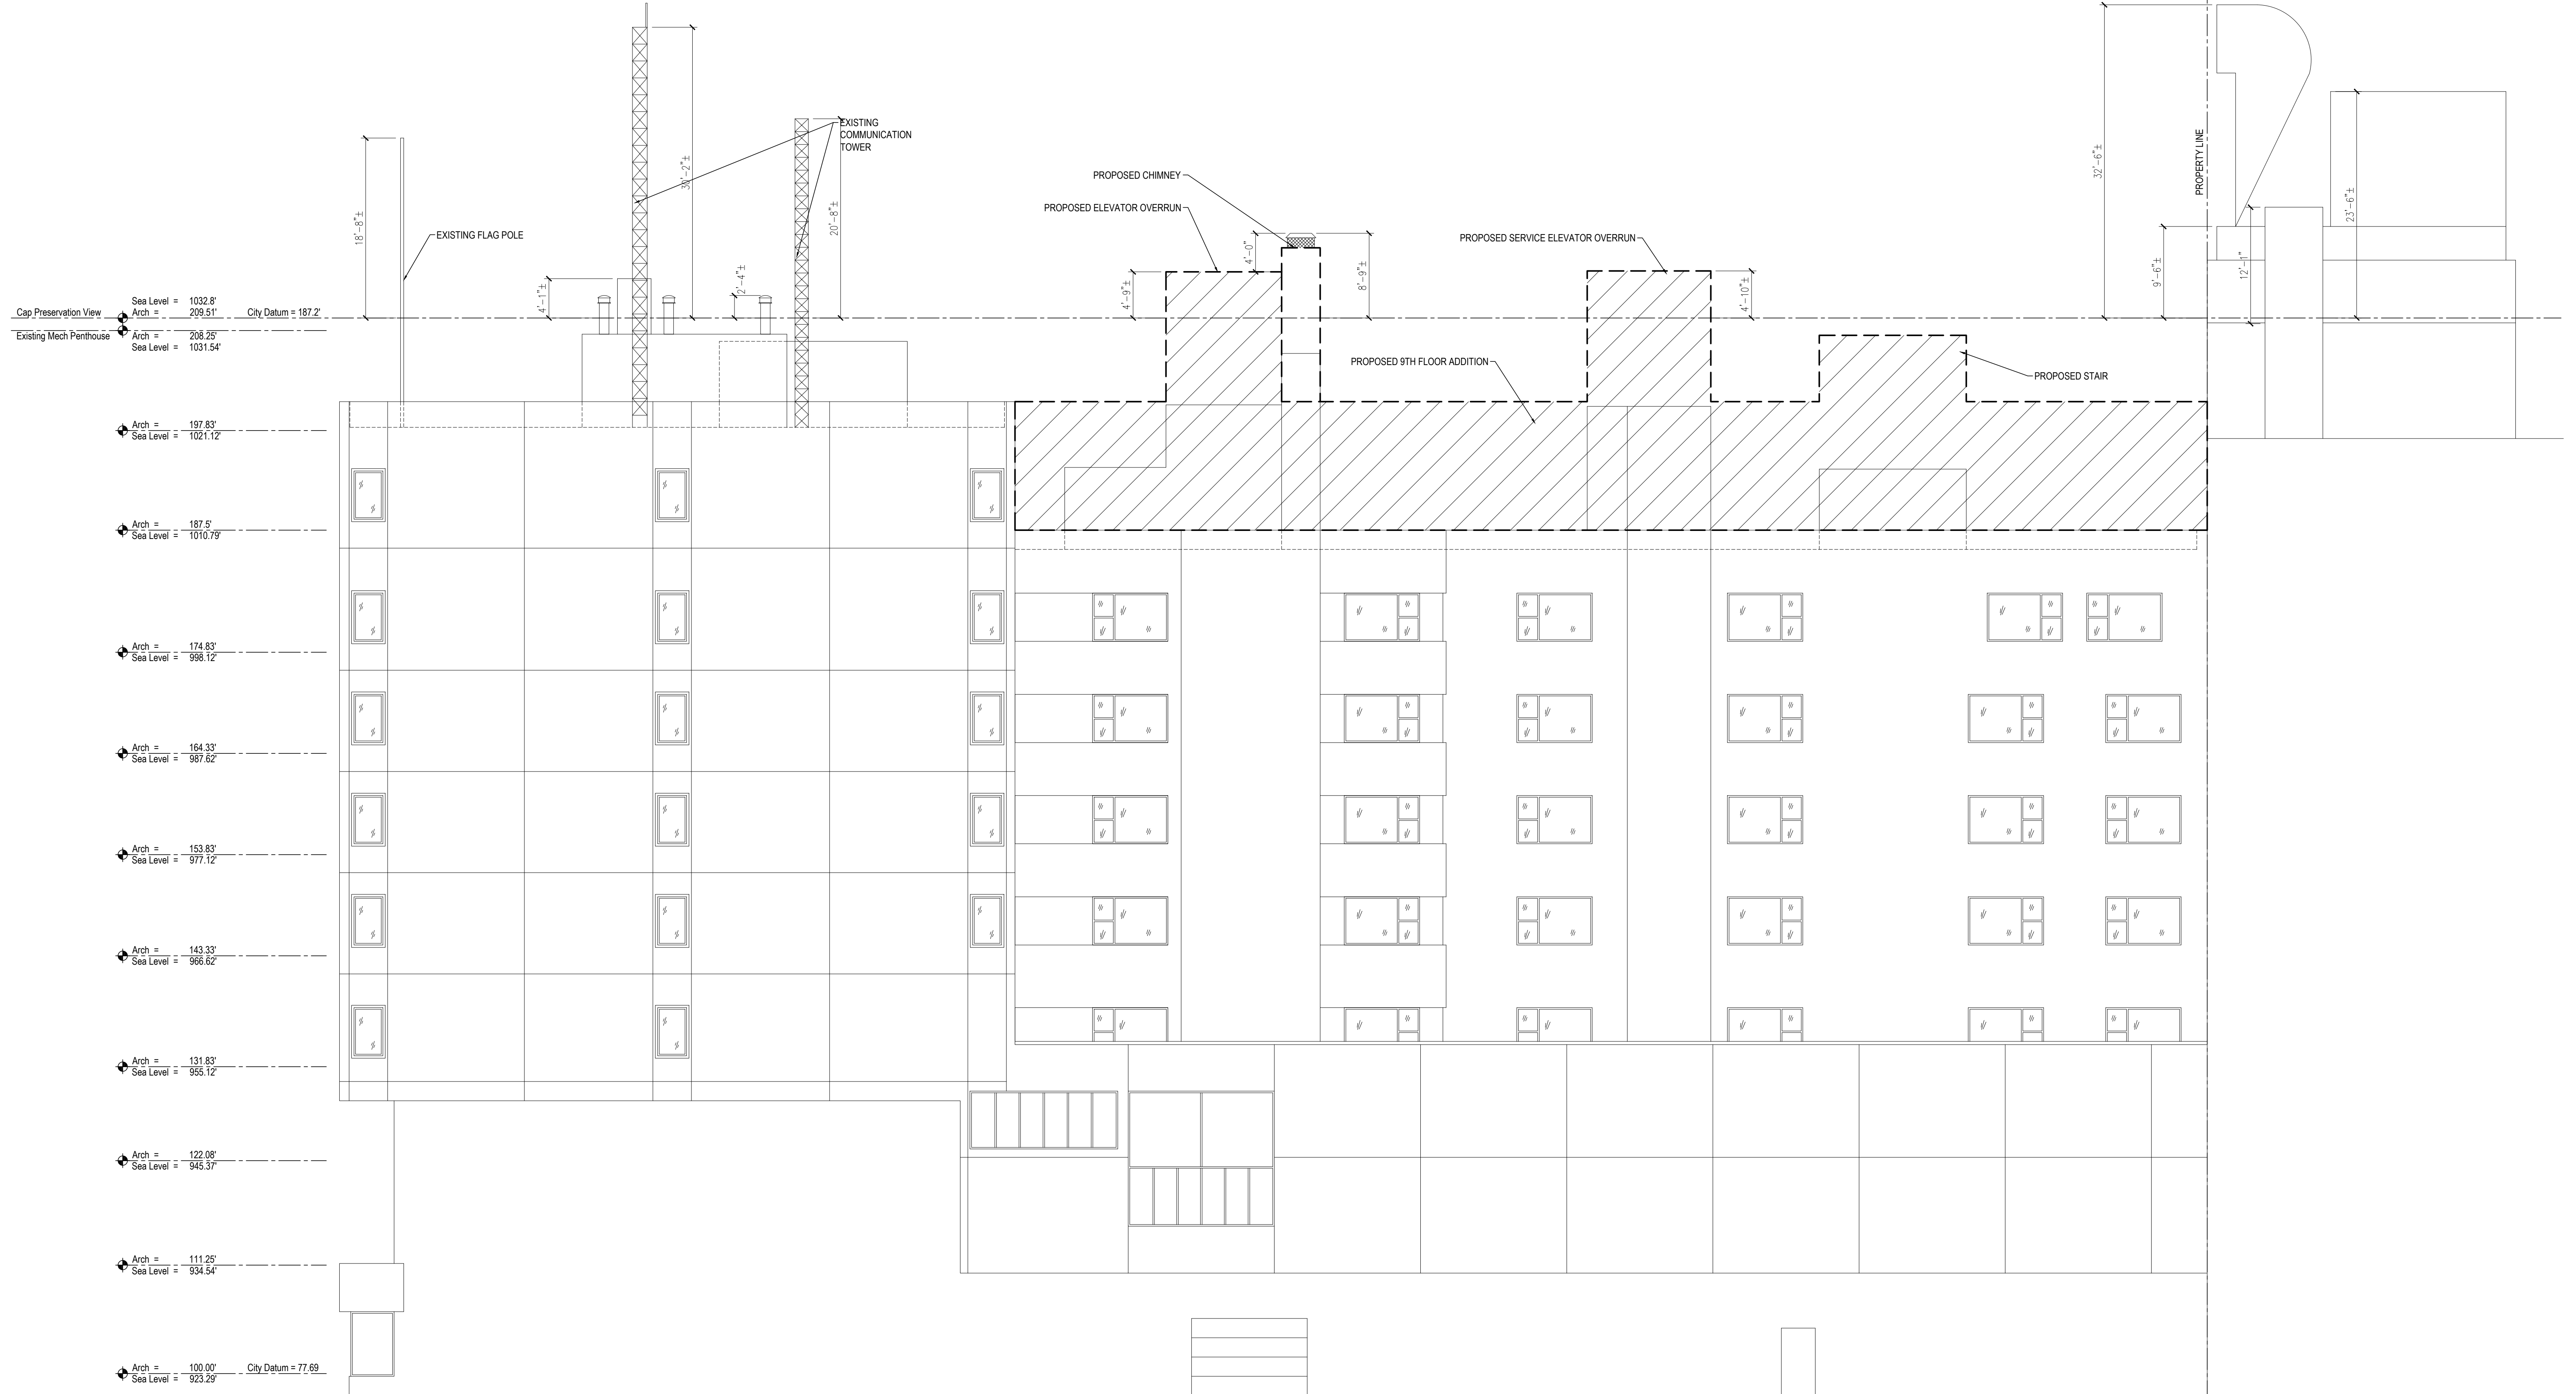

EXISTING NORTH ELEVATION

SCALE: 1/8" = 1'-0"



EXISTING WEST ELEVATION

SCALE: 1/8" = 1'-0"







