


LAKE VIEWS FROM ADJACENT PROPERTIES.

LAKE MENDOTA

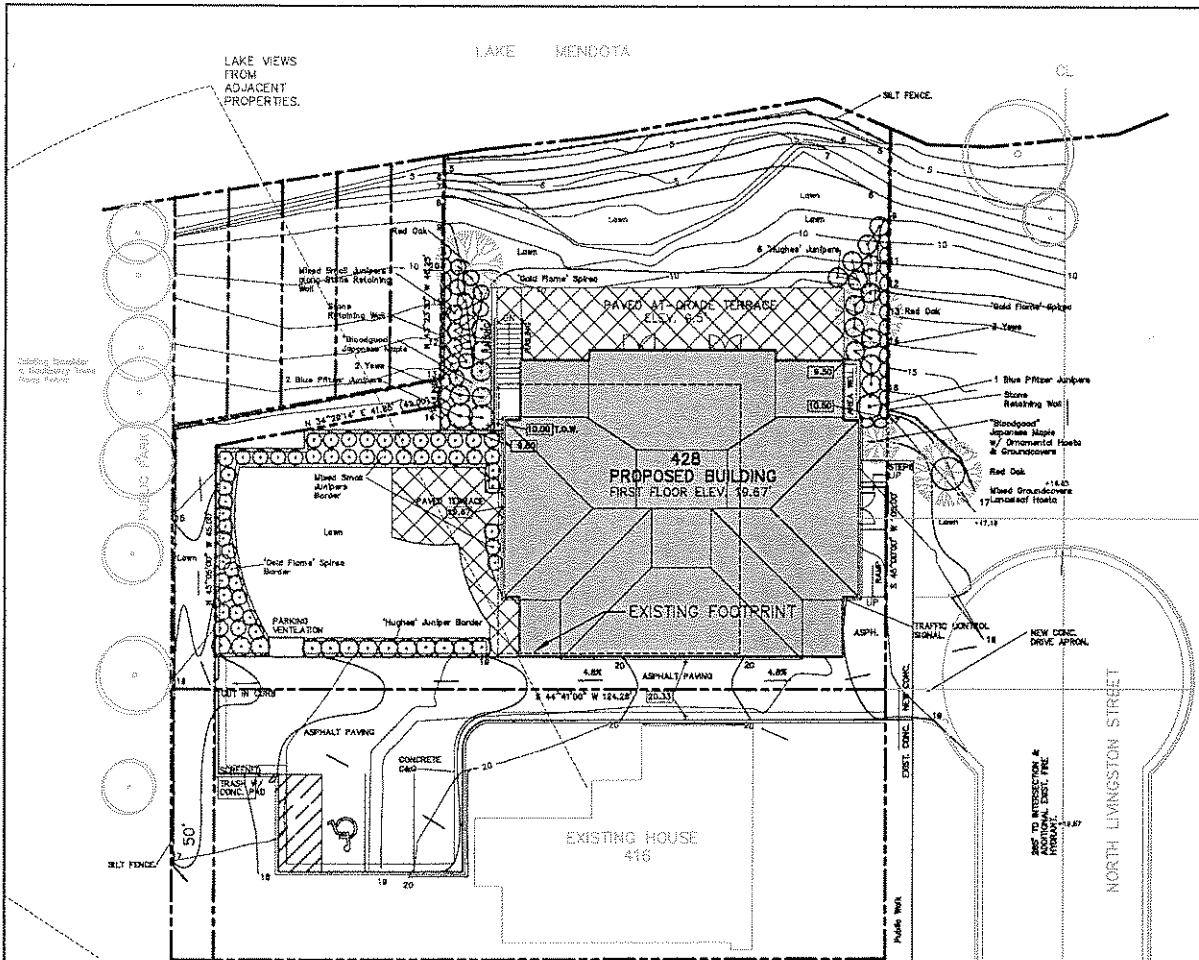

LANDSCAPE PLANTS

TREES			
Maple	Japanese 'Bloodgood'	2	4' B&B
Red Oak		2	3" CAL B&B
Vincetripe		1	8' B&B
SHRUBS			
Spiraea	'Gold Flame'	3P	5 gal. Cont.
Juniper	'Blue Pfitzer'	3	36" B&B
Juniper	'Compact Blue Sargent'	20	5 gal. Cont.
Juniper	'Prince of Wales'	20	5 gal. Cont.
Juniper	'Hughes'	20	5 gal. Cont.
Yew	'Tuxton'	3	24" B&B
HERBACEOUS PLANTS			
Hosta	Lanceleaf	15	2 gal. Pot
Hosta	Plantagena grandiflora	4	2 gal. Pot
Hosta	Sieboldiana	4	2 gal. Pot
Vinca minor	Note: Space at 1' o.c.	100	2' Pot
Pachysandra	Note: Space at 1' o.c.	100	2' Pot

SPECIFICATIONS



1 LANDSCAPE PLAN
SCALE 1" = 10'

brownhouse
 201 West Oakland St., Madison, WI 53703 608.461.5316 608.461.5316

428 N. LIVINGSTON
 428 N. LIVINGSTON STREET
 MADISON, WI 53705

LANDSCAPE PLAN
L100

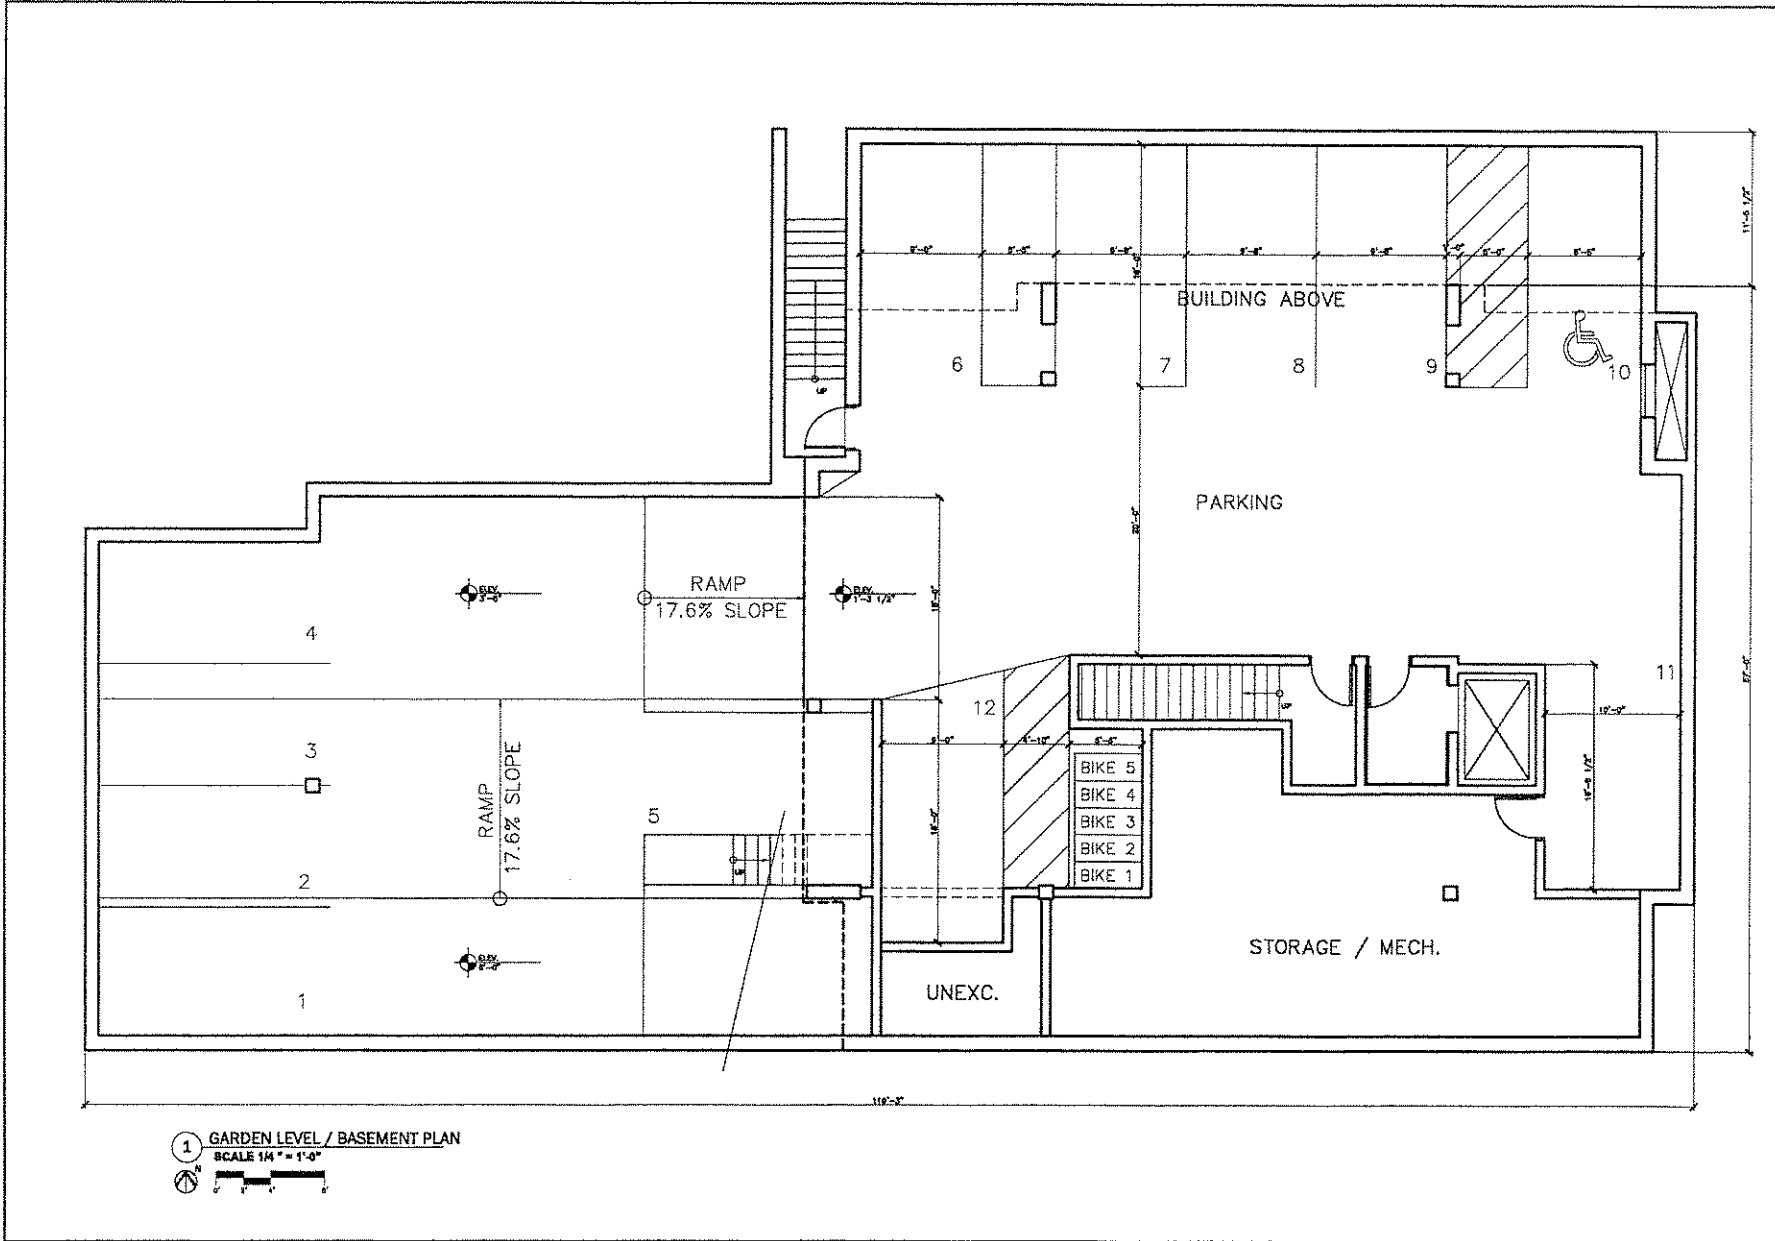


① GARDEN LEVEL / BASEMENT PLAN
 SCALE 1/4" = 1'-0"
 0' 2' 4' 6'

brownhouse
 201 West Cockran St., Madison, WI 53703 (608) 251-0121

428 N. LIVINGSTON
 428 N. LIVINGSTON STREET
 MADISON, WI 53703

FLOOR PLAN	
A200	

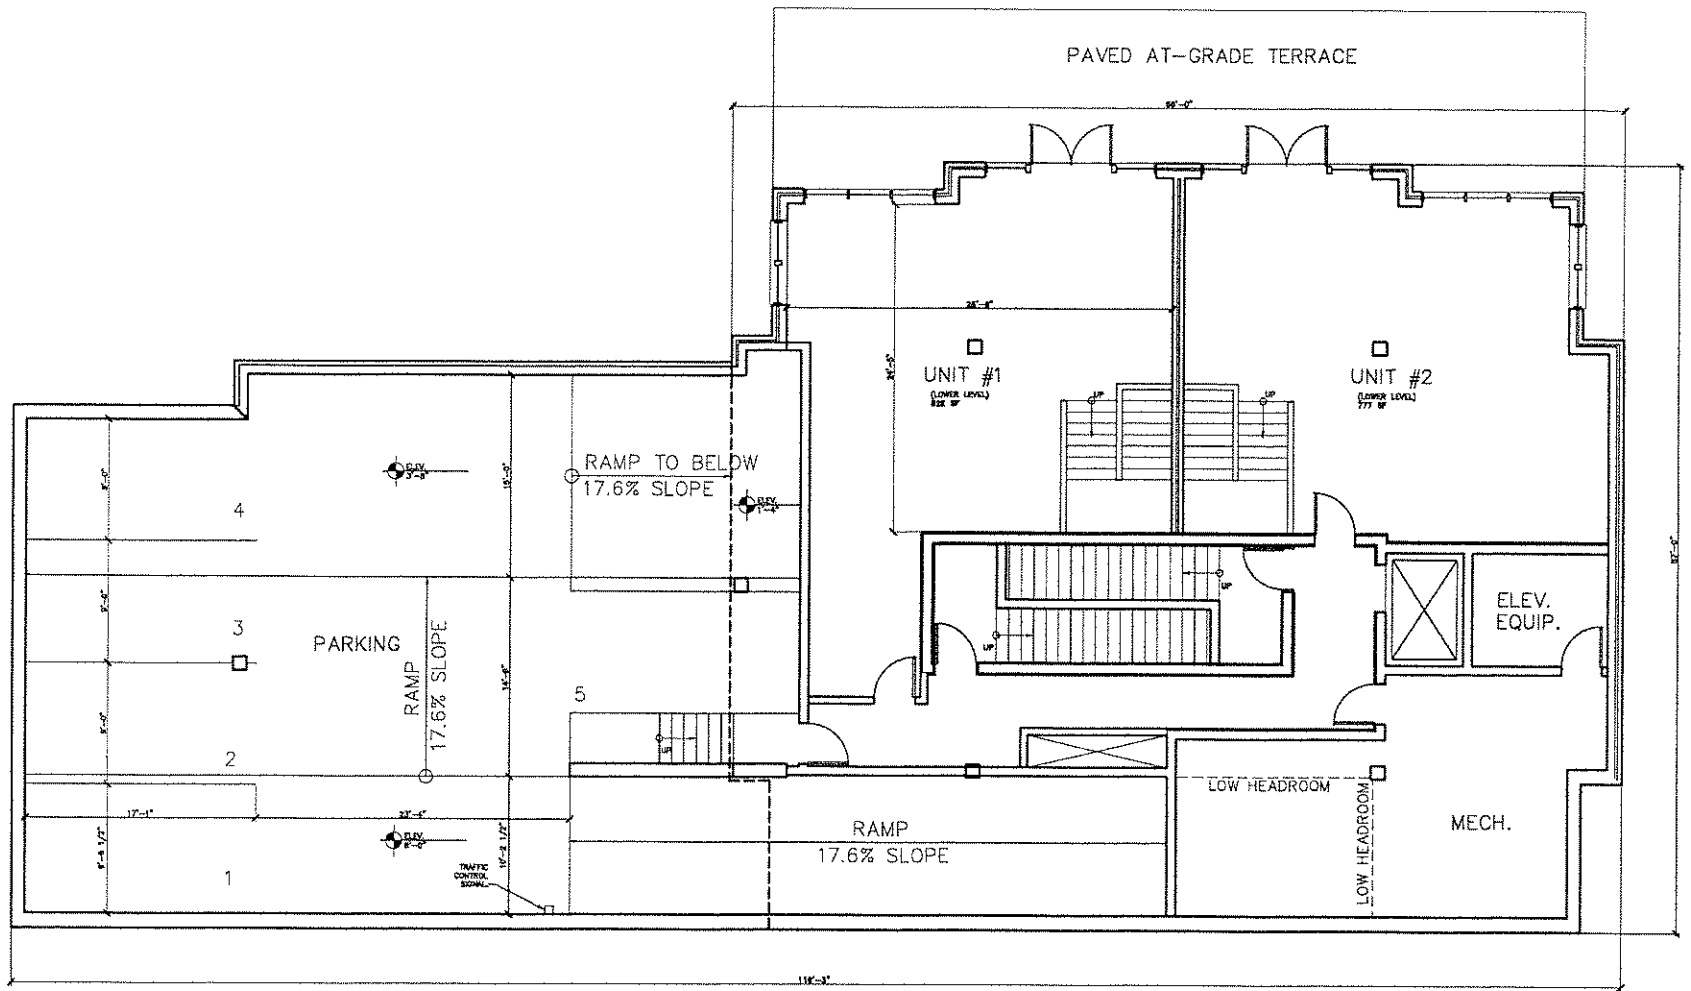

① GARDEN LEVEL / PARKING PLAN
SCALE 1/4" = 1'-0"


brownhouse
261 West Oakburn St., Madison, WI 53713 (608) 263-9235

428 N. LIVINGSTON
428 N. LIVINGSTON STREET
MADISON, WI 53703

DATE	
BY	
CHECKED	
APP'D	

FLOOR PLAN

A201

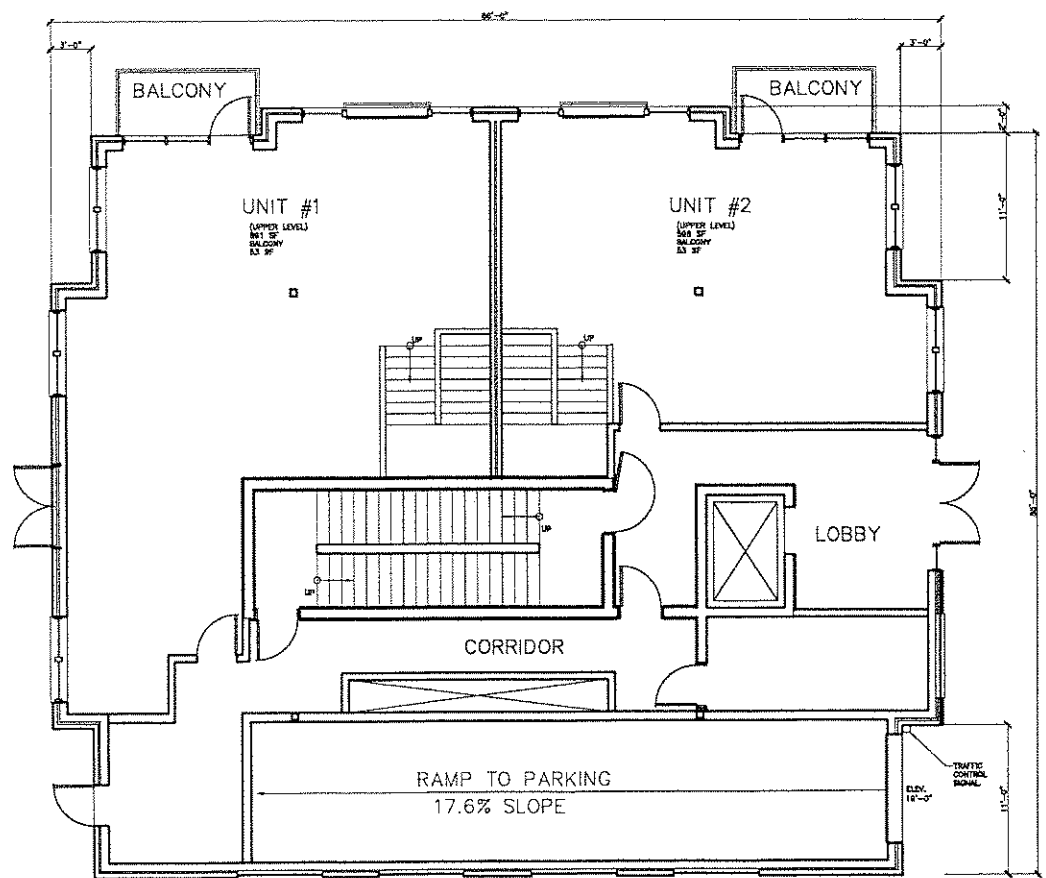

1 FIRST FLOOR PLAN
SCALE 1/4" = 1'-0"


brownhouse
201 West Oakbank St. Madison, WI 53703

428 N. LIVINGSTON
428 N. LIVINGSTON STREET
MADISON, WI 53703


FLOOR PLAN

A202

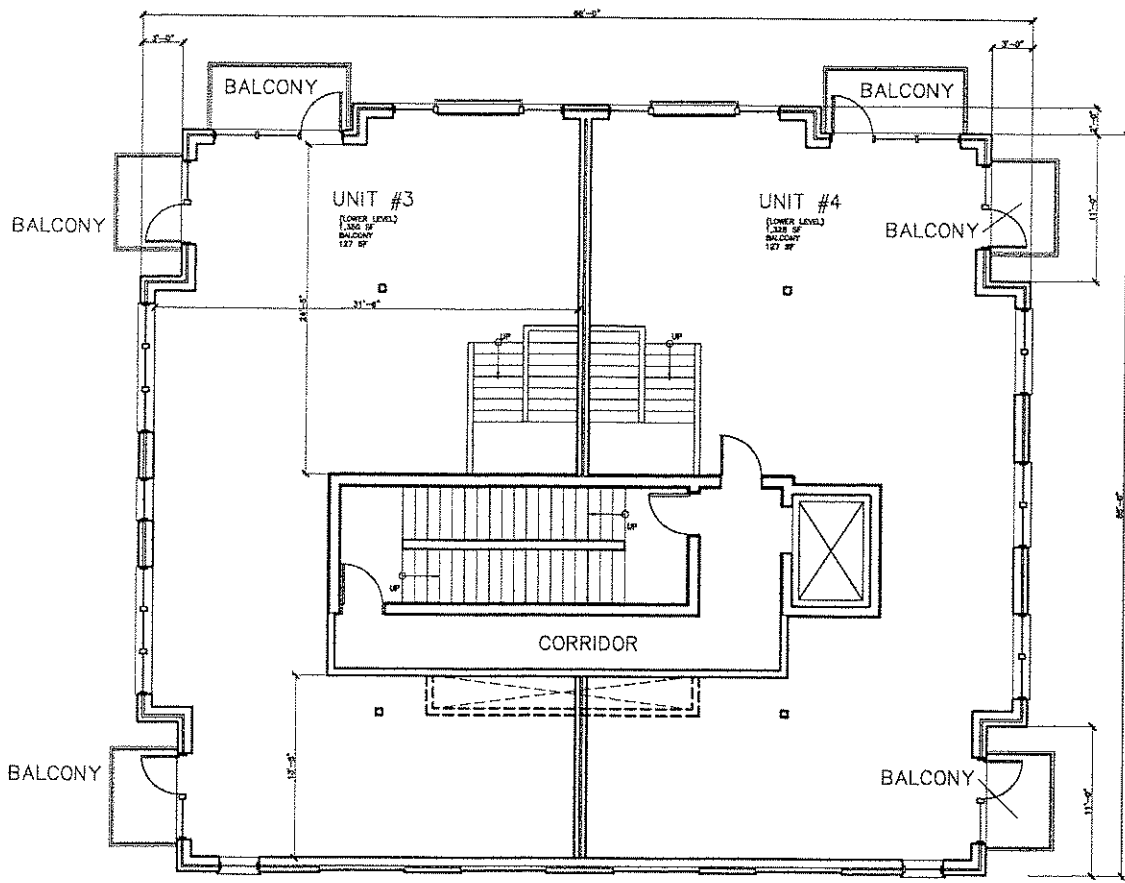


1 SECOND FLOOR PLAN
 SCALE 1/4" = 1'-0"

brownhouse
 201 Pine Orchard St., Madison, WI 53703 (608) 261-2123

428 N. LIVINGSTON
 428 N. LIVINGSTON STREET
 MADISON, WI 53708

TITLE	FLOOR PLAN
PROJECT NO.	A203

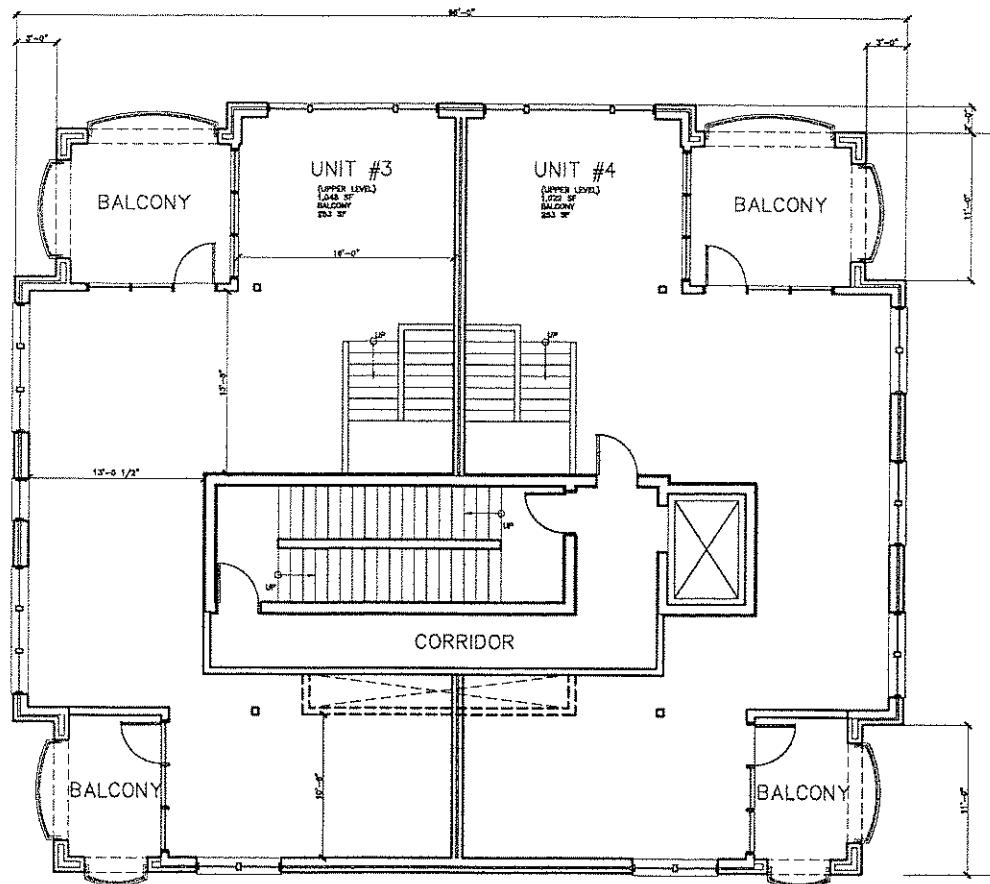


1 THIRD FLOOR PLAN
 SCALE 1/4" = 1'-0"
 0 2 4 6 8

brownhouse
 201 West October St. Madison, WI 53703 608.661.2329 608.661.2328


428 N. LIVINGSTON
 428 N. LIVINGSTON STREET
 MADISON, WI 53703

FLOOR PLAN

A204

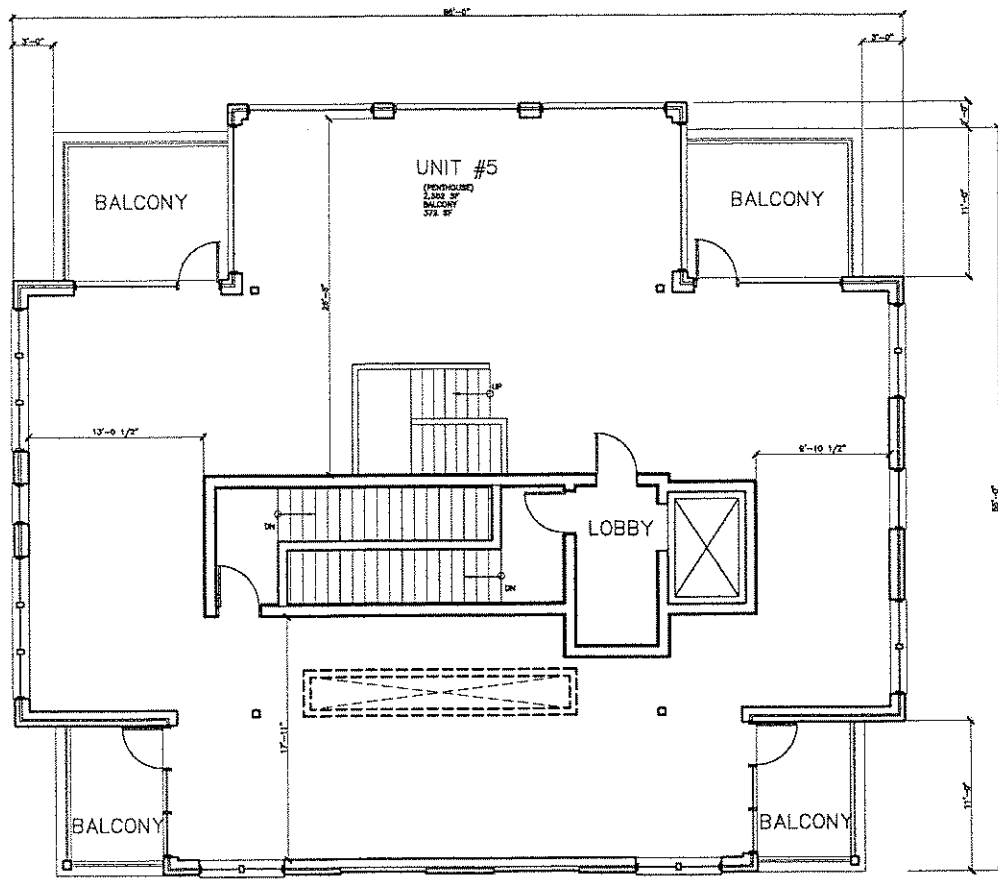

① FOURTH FLOOR PLAN
 SCALE 1/4" = 1'-0"

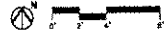


brownhouse
 203 West Columbia St., Madison, WI 53703 608.255.2100 608.255.1144

428 N. LIVINGSTON
 428 N. LIVINGSTON STREET
 MADISON, WI 53703

NO.	DATE	BY	CHKD.

FLOOR PLAN

A205

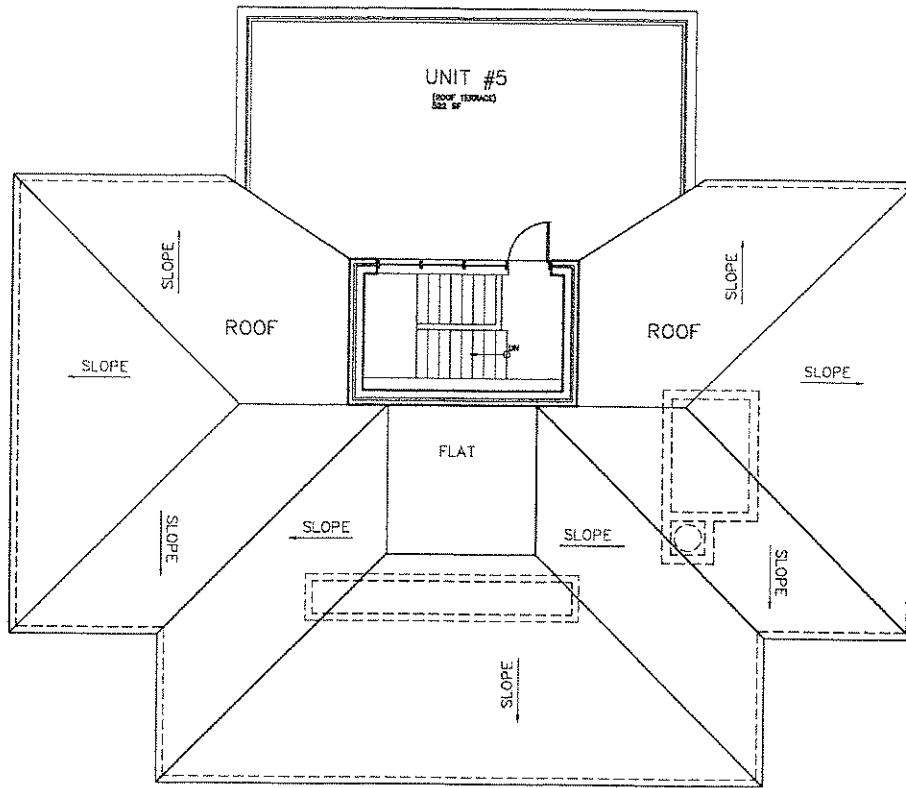

① ROOF TERRACE PLAN
 SCALE 1/4" = 1'-0"




brownhouse
 200 West Commercial St., Madison, WI 53702 608.431.5128 888.466.5128

428 N. LIVINGSTON
 428 N. LIVINGSTON STREET
 MADISON, WI 53703

NO.	DATE	DESCRIPTION

FLOOR PLAN

A206

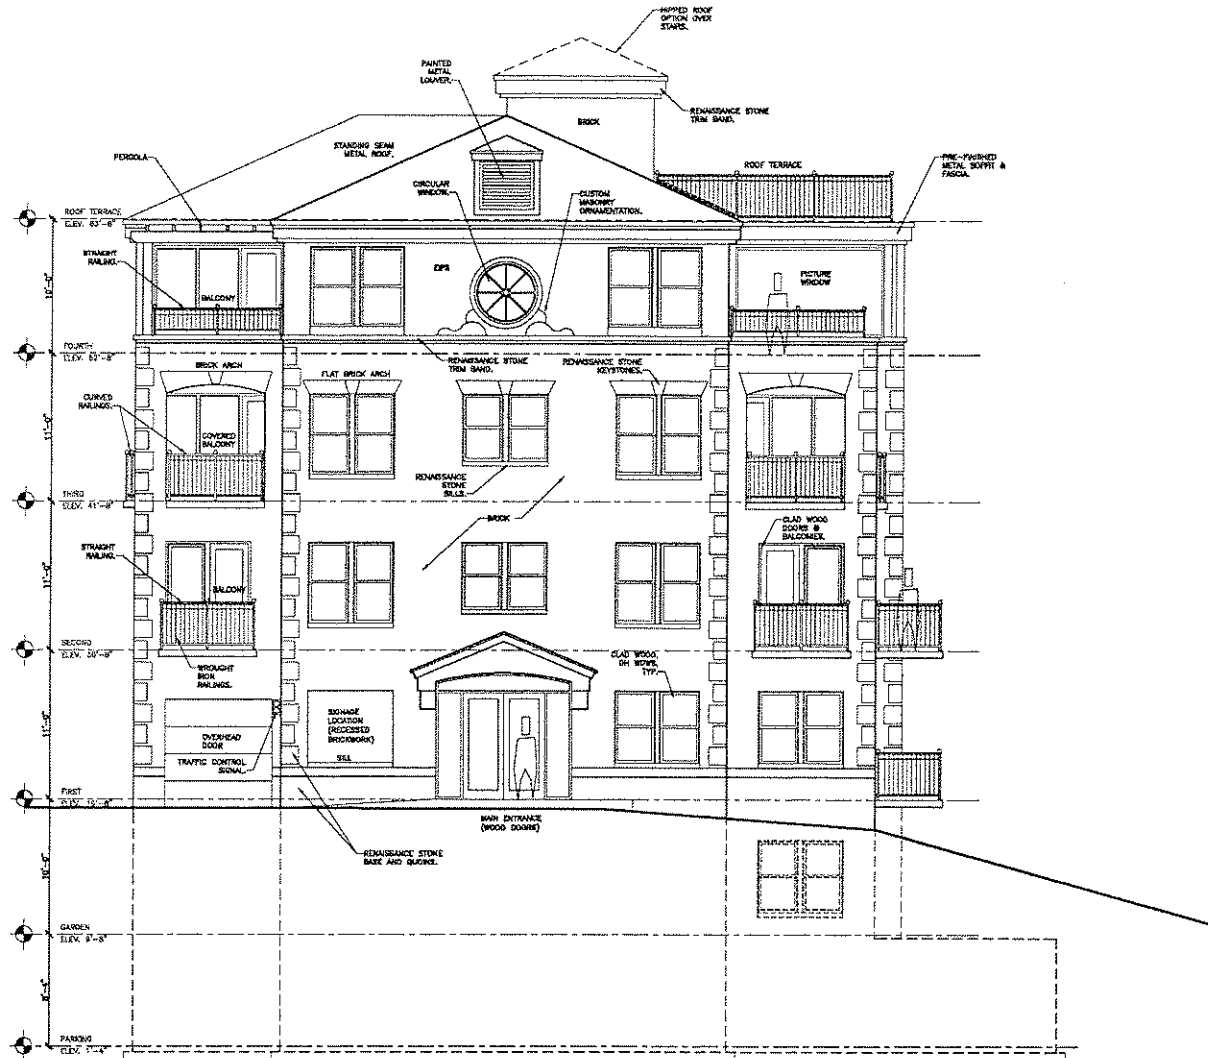


1 EAST ELEVATION
SCALE 1/4" = 1'-0"
0 2 4 8

brownhouse
201 West Courthouse S. Madison, WI 53703 608.662.3388 608.662.3328

428 N. LIVINGSTON
428 N. LIVINGSTON STREET
MADISON, WI 53706

ELEVATIONS	
A300	

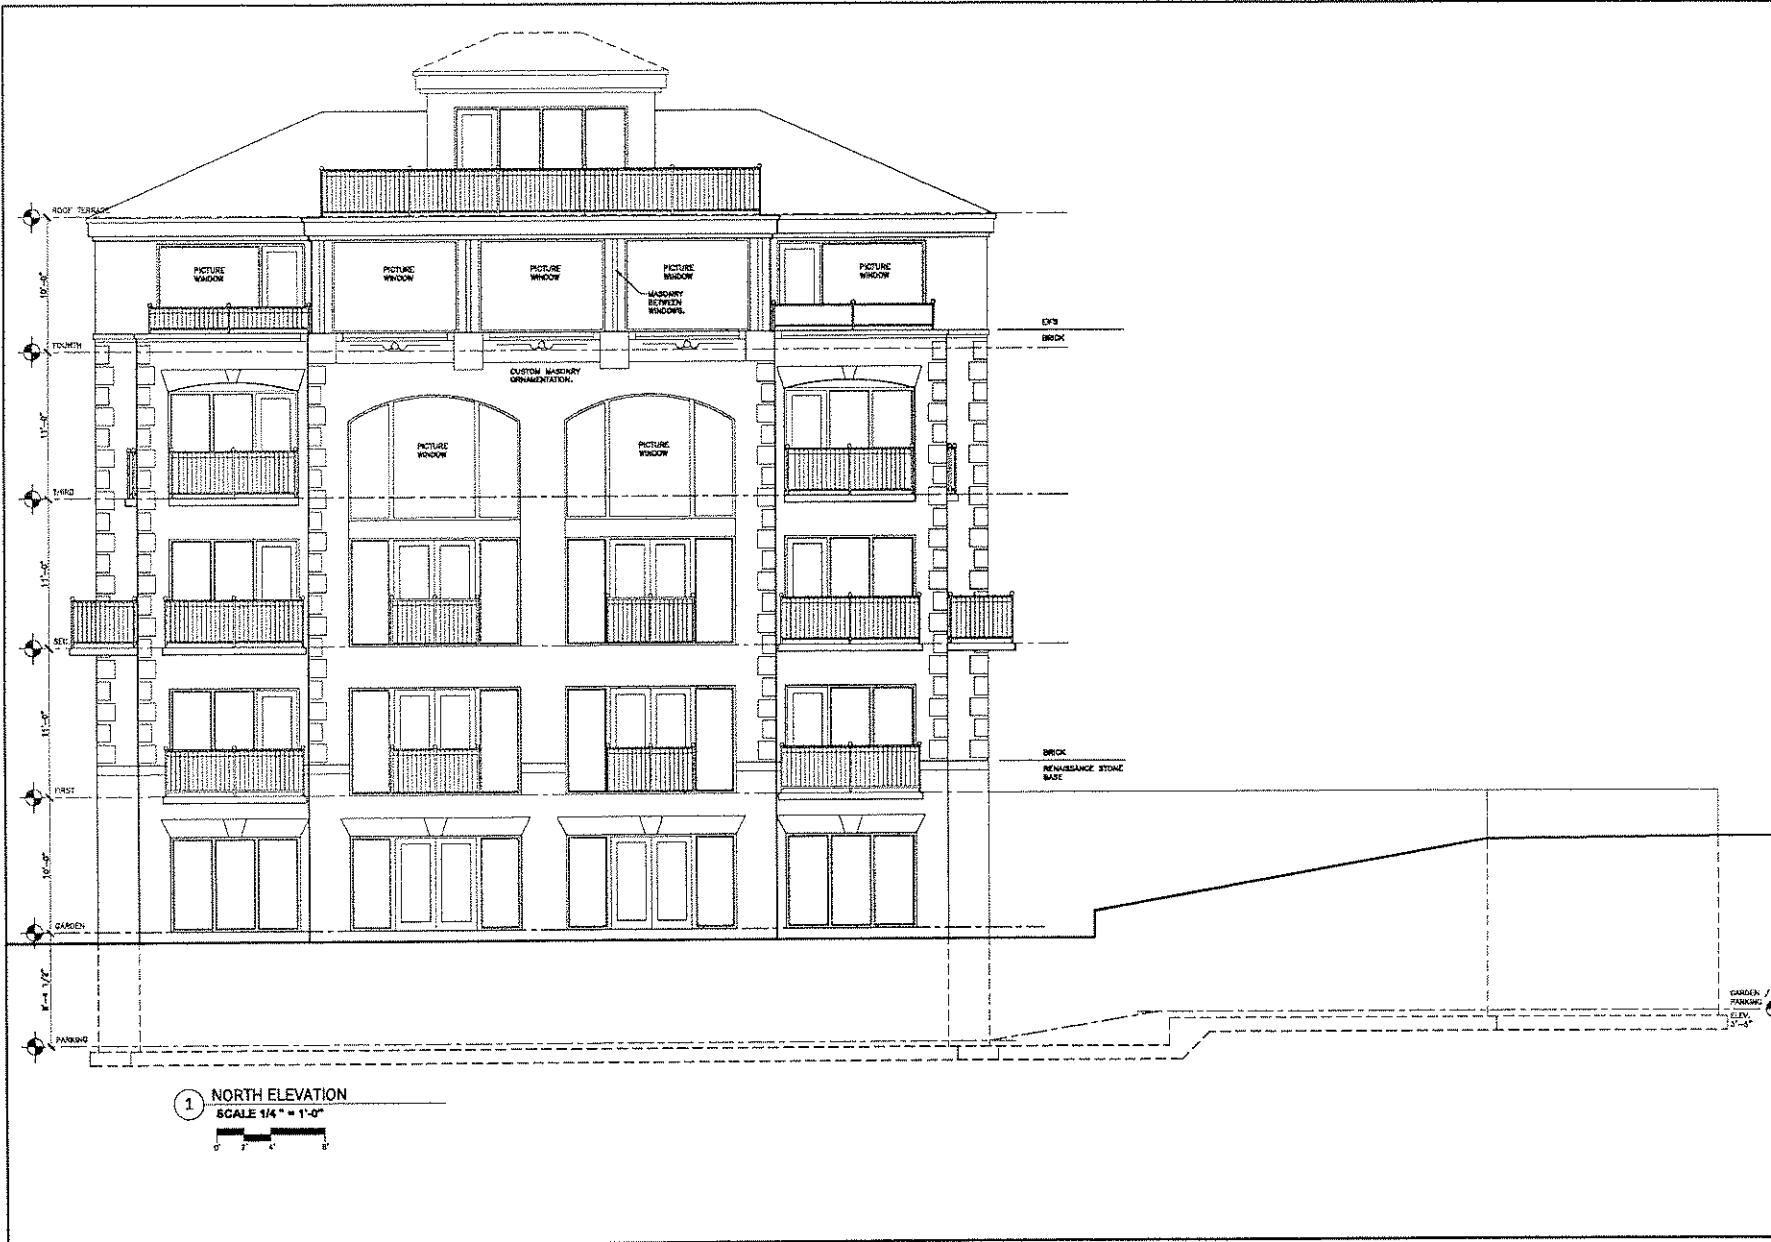


1 NORTH ELEVATION
SCALE 1/4" = 1'-0"

brownhouse
201 West Oakwood St., Madison, WI 53703 608.663.3330 608.663.3331

428 N. LIVINGSTON
428 N. LIVINGSTON STREET
MADISON, WI 53703

A301	

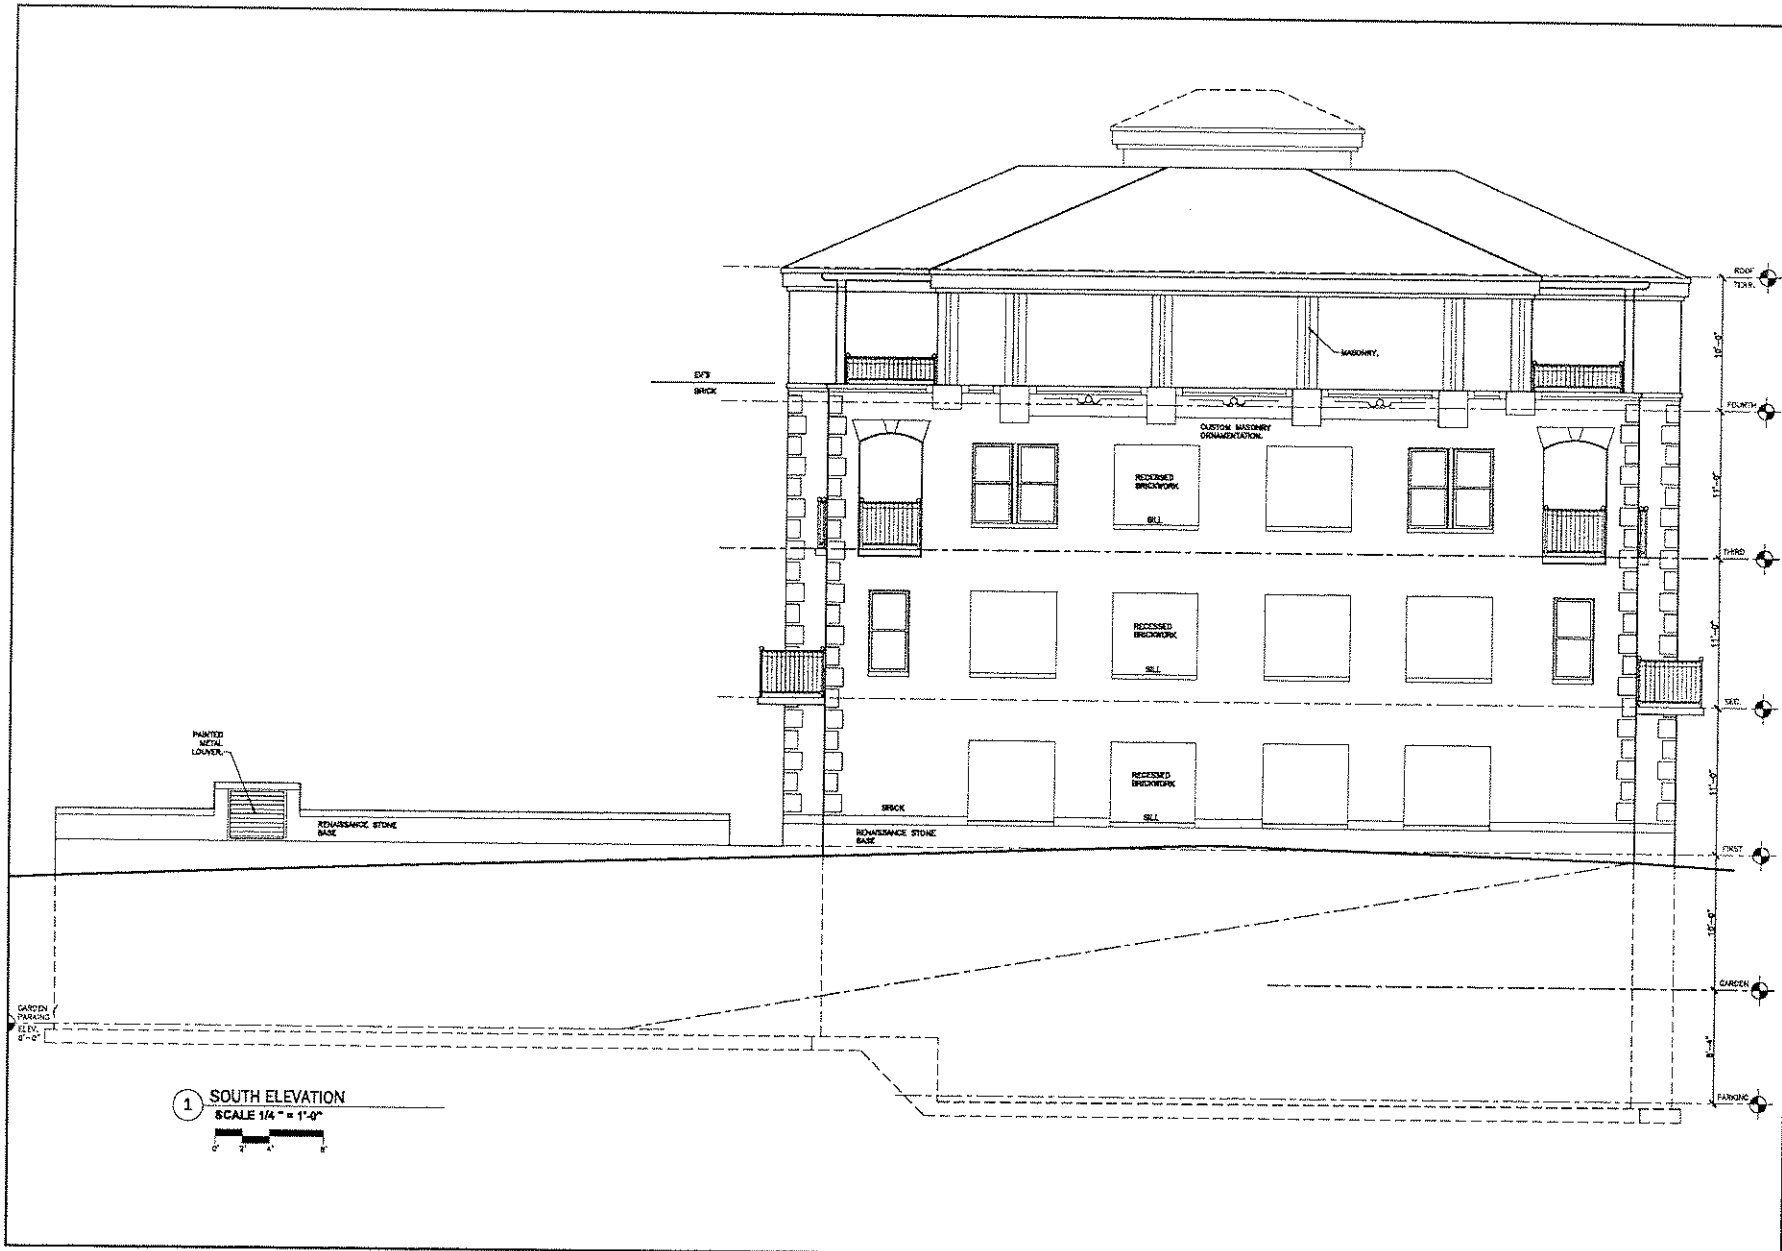


1 SOUTH ELEVATION
SCALE 1/4" = 1'-0"

brownhouse
201 West Commercial St. Madison, WI 53703 (608)400-2121 Inc.

428 N. LIVINGSTON
428 N. LIVINGSTON STREET
MADISON, WI 53718

ELEVATIONS	
A302	

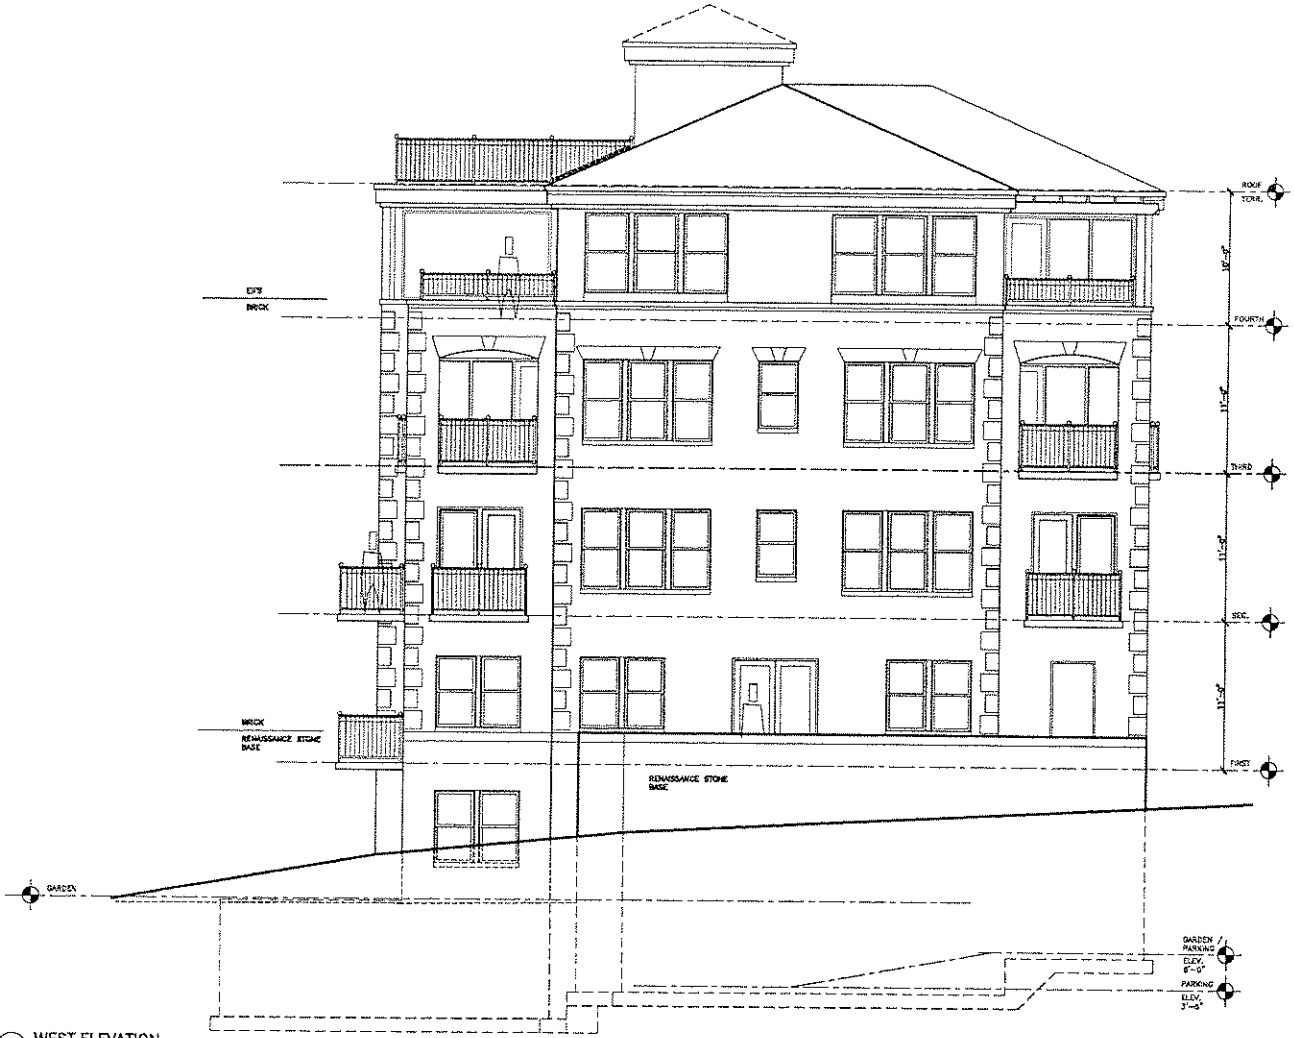

1 WEST ELEVATION
SCALE 1/4" = 1'-0"

brownhouse
300 West Oakdale St., Madison, WI 53703 608.255.2370 608.663.3115 fax

428 N. LIVINGSTON
428 N. LIVINGSTON STREET
MADISON, WI 53718

NO.	DATE	BY	CHK.	DESCRIPTION

ELEVATIONS
A303