

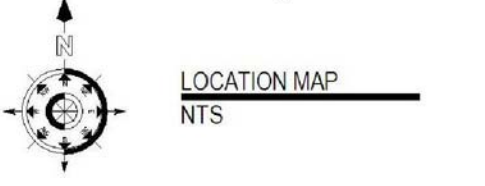
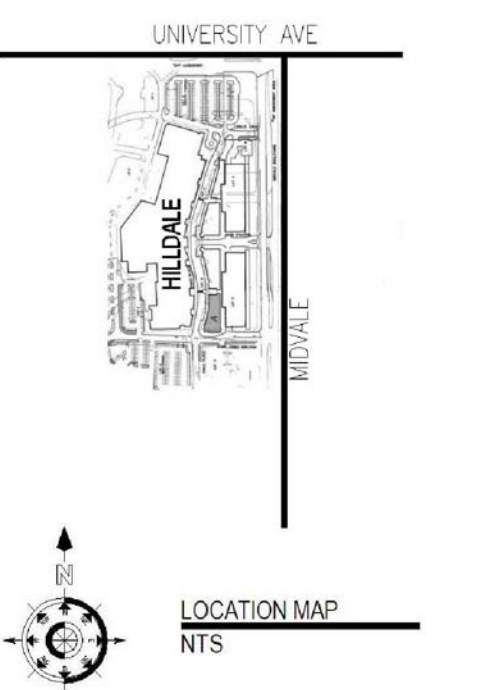
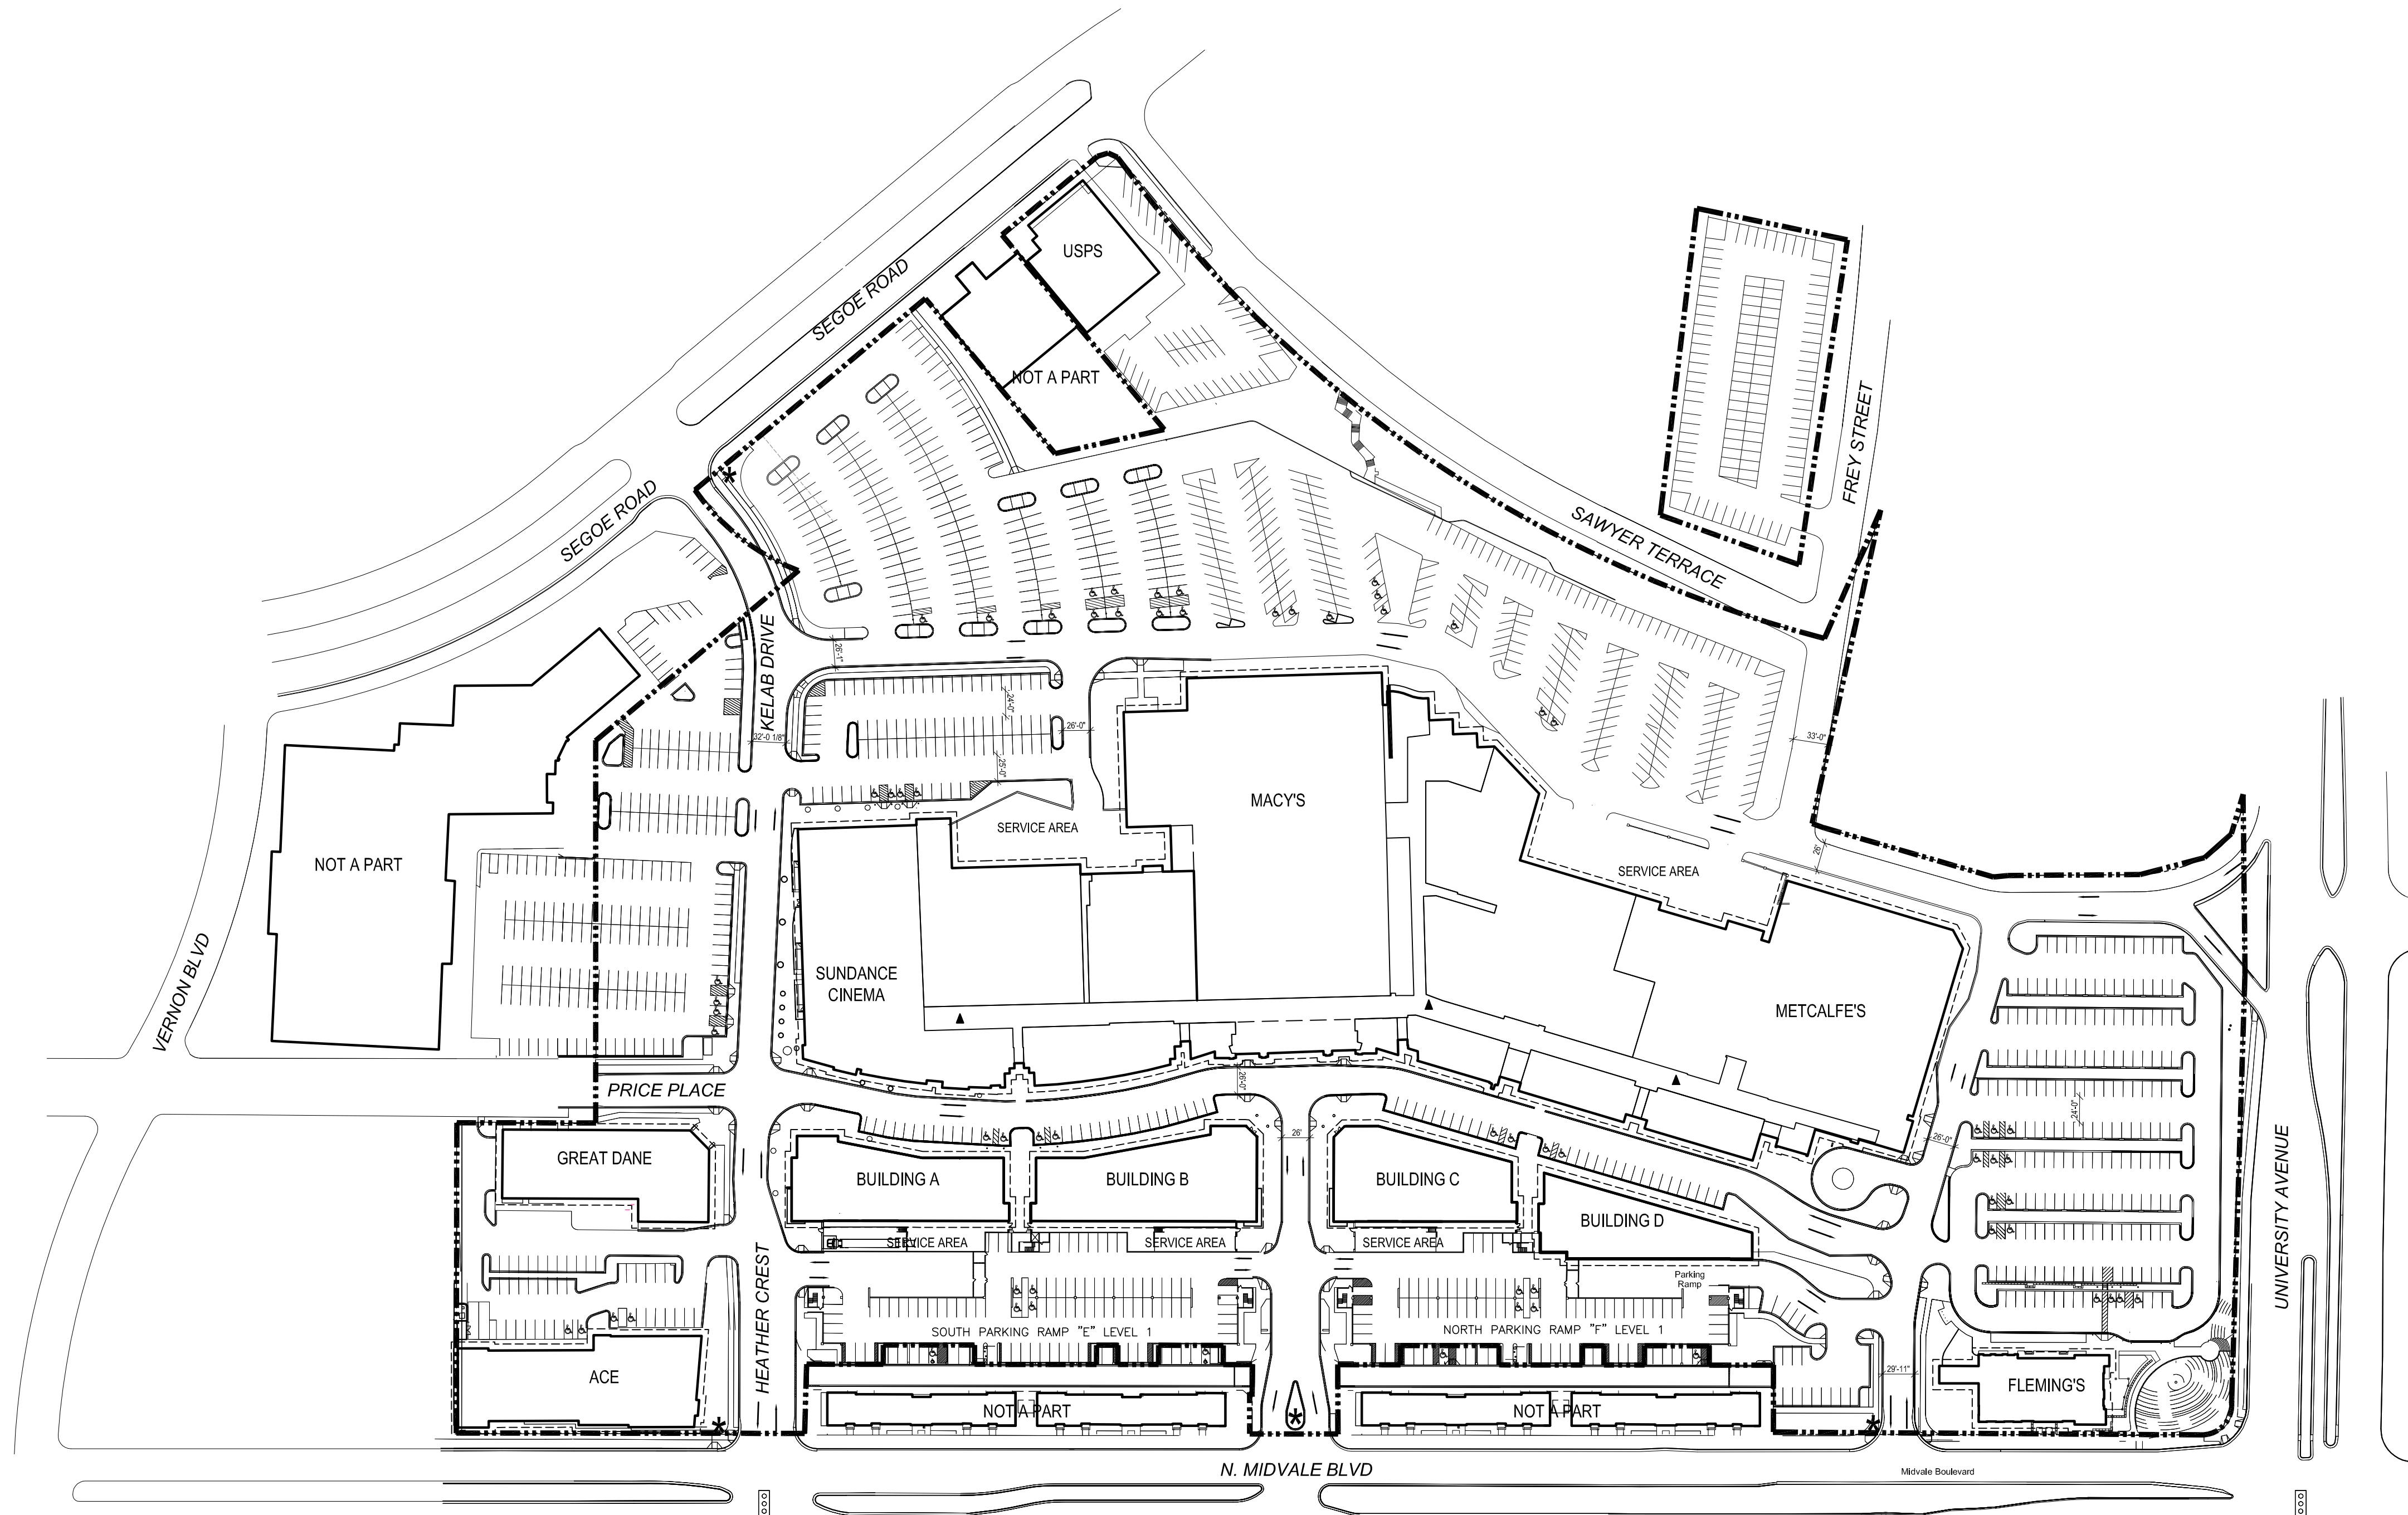
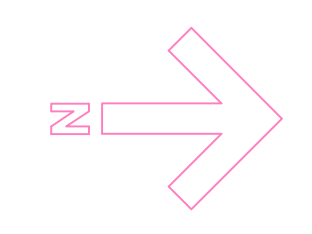


# SPECIFIC IMPLEMENTATION PLAN "SIP" EXISTING CONDITIONS

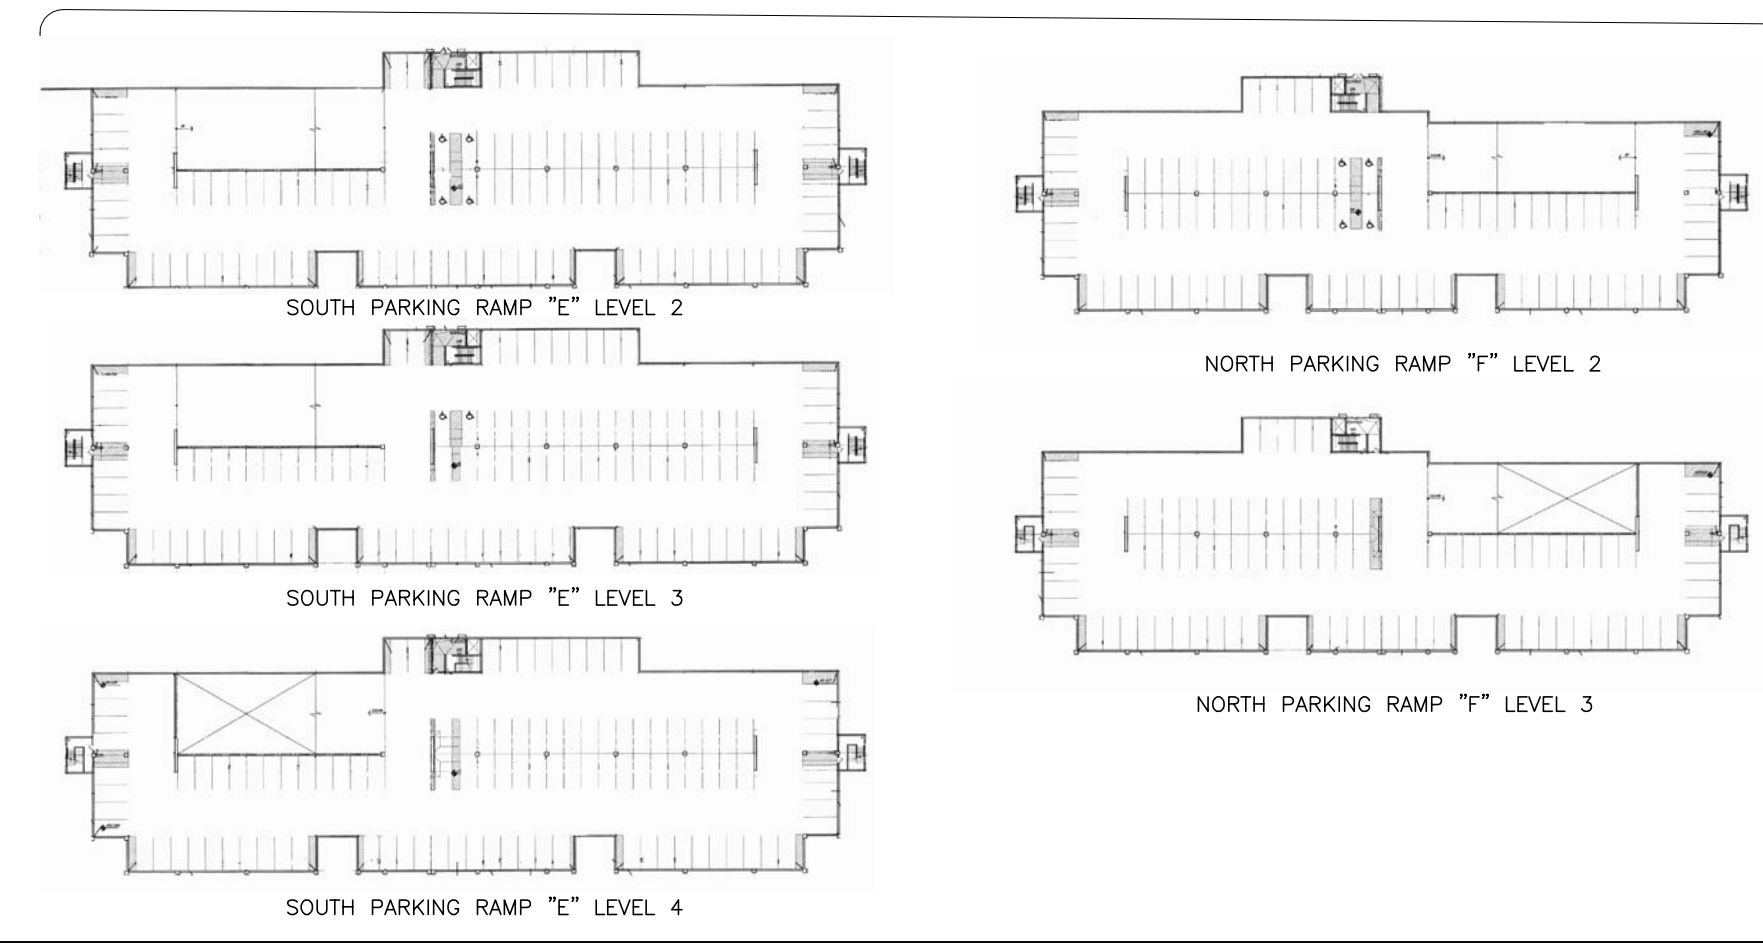

LEGEND	
—	SHOPPING CENTER BOUNDARY
- - -	EXISTING BUILDING LINES
*	MONUMENT/PYLON SIGN
▲	KIOSK
⊠	TRAFFIC SIGNAL



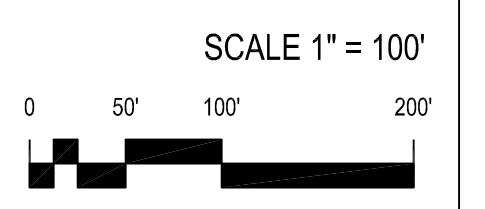


# Hilldale Redevelopment GDP-PUD-SIP Amendment

GDP Boundary - - - - -

SIP Amendment Boundary - - - - -

Scale 1"=80'

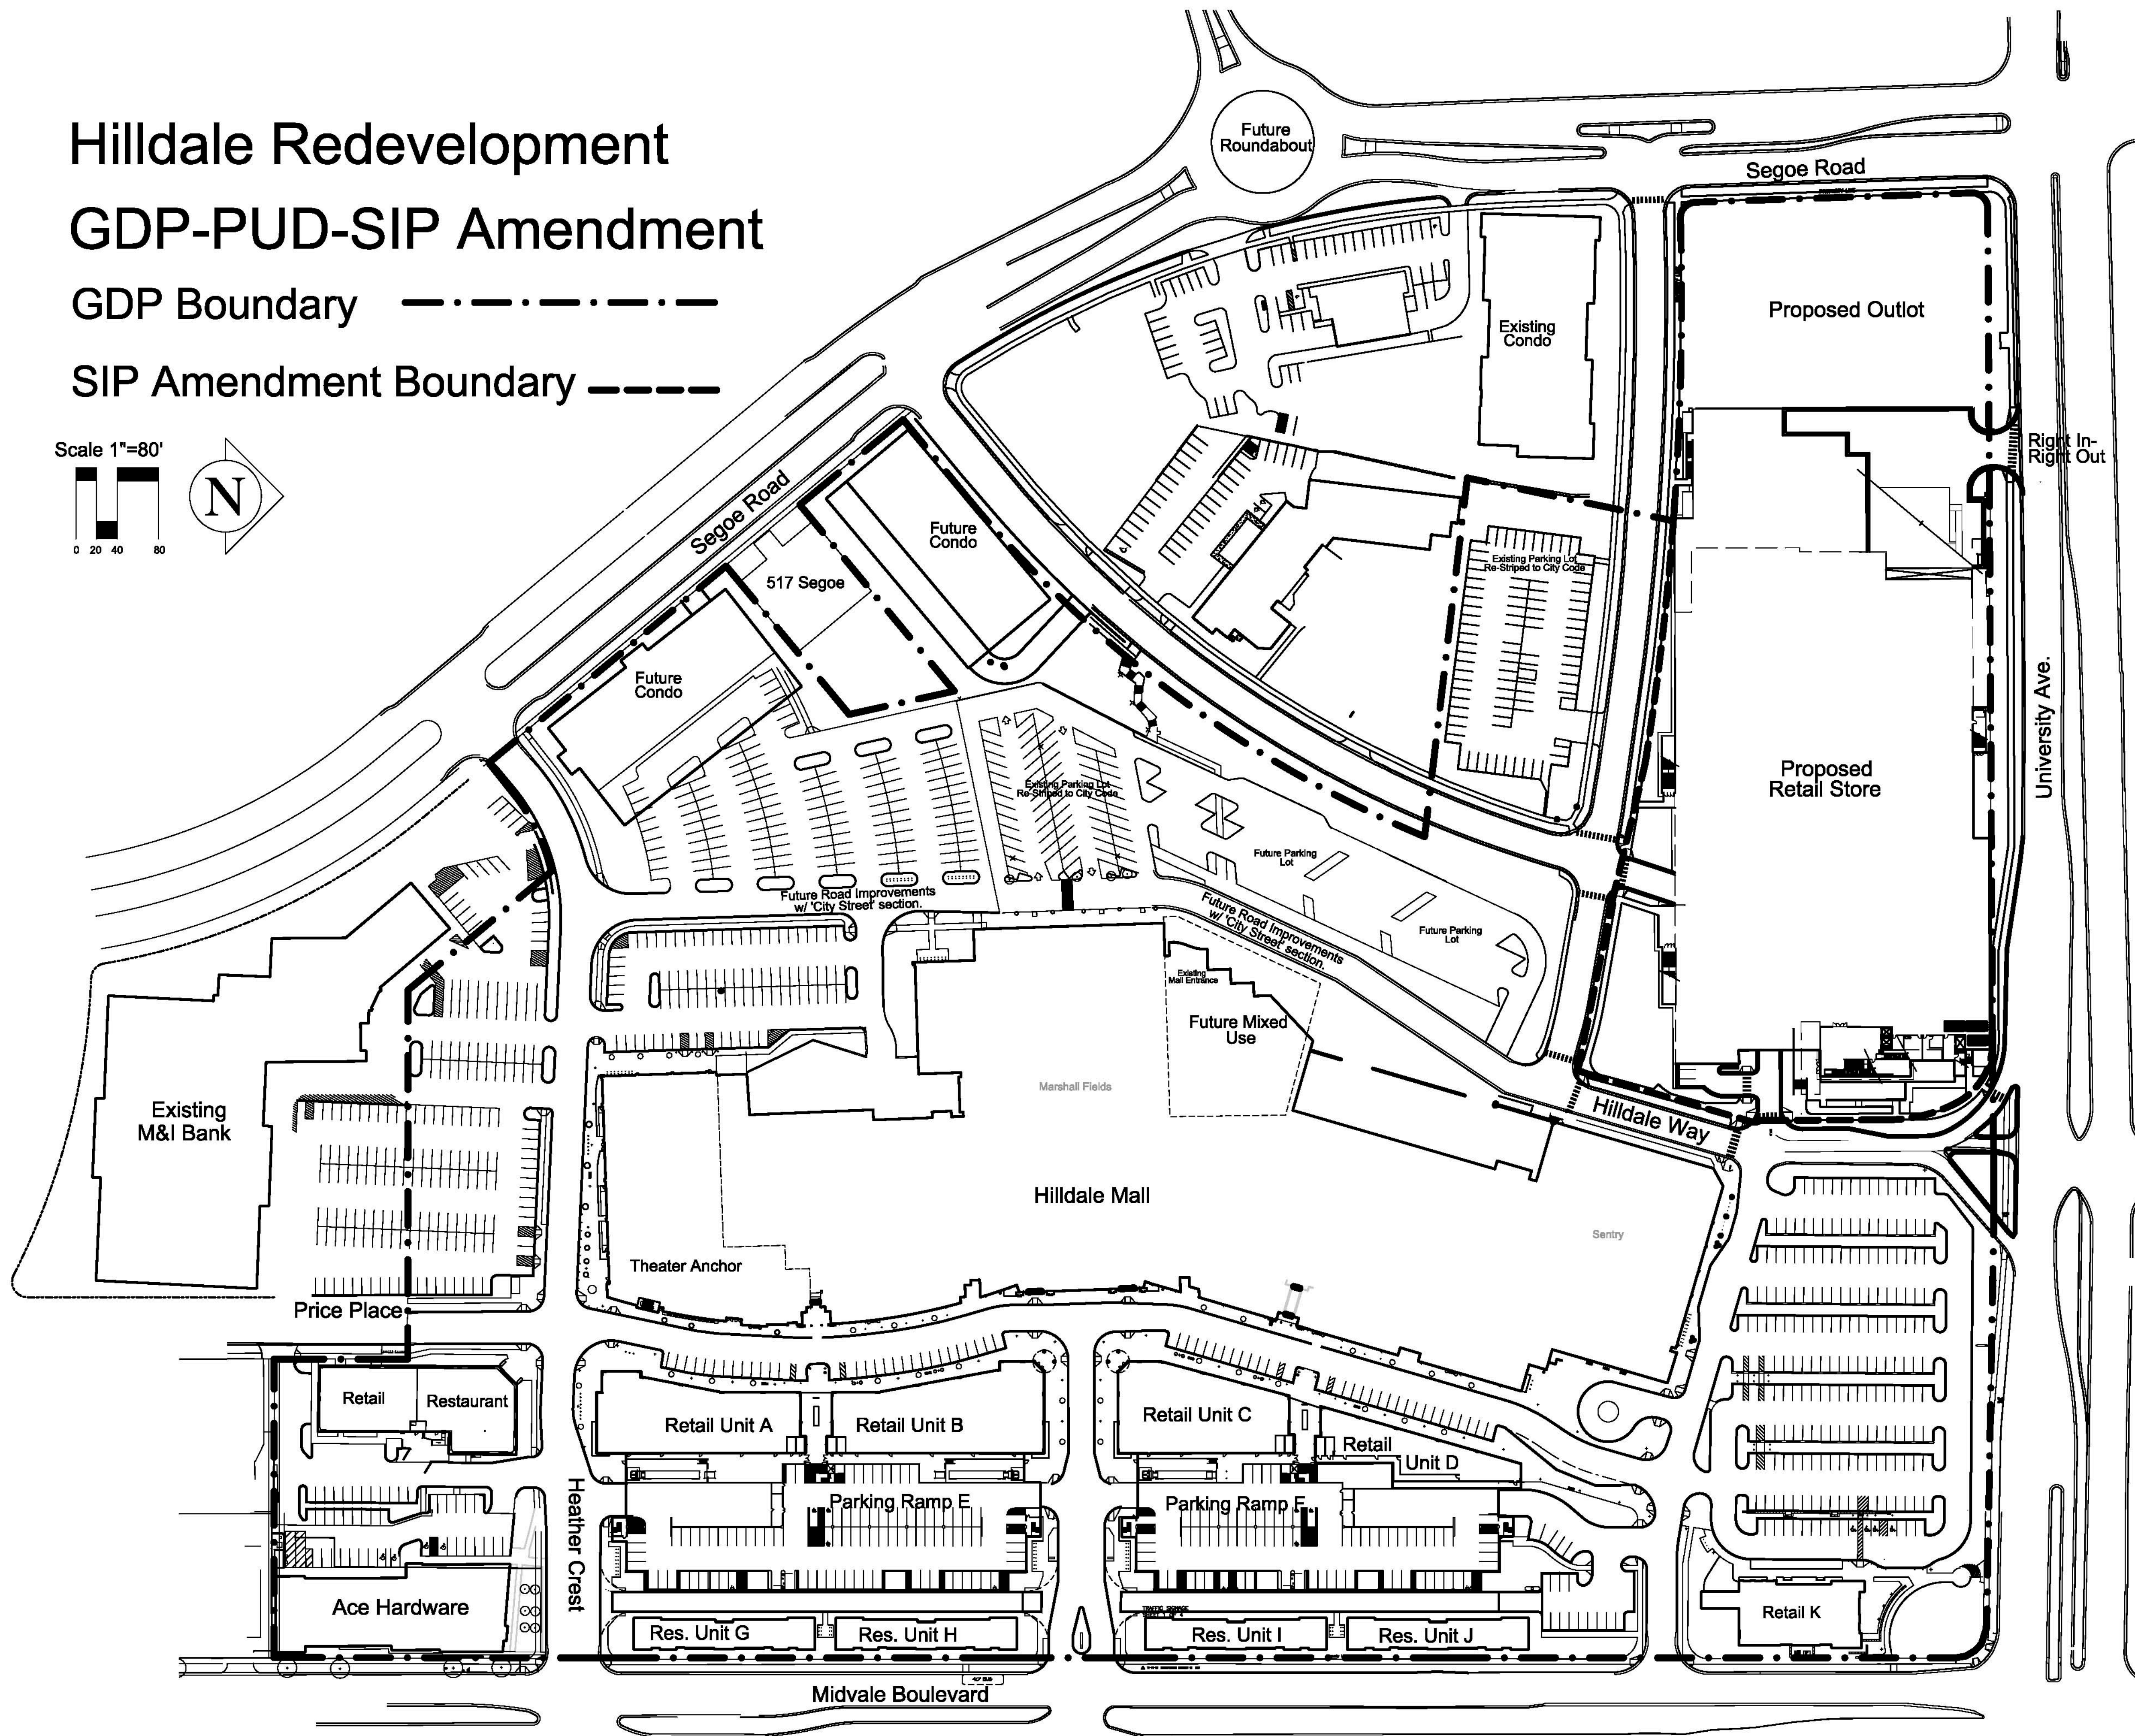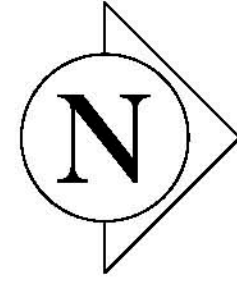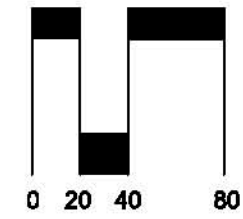

Designed: \_\_\_\_\_  
 Checked: \_\_\_\_\_  
 Drawn: \_\_\_\_\_  
 Record Drawing by/date: \_\_\_\_\_

Revisions:  
 \_\_\_\_\_  
 \_\_\_\_\_  
 \_\_\_\_\_  
 \_\_\_\_\_  
 \_\_\_\_\_


**Madison-Hilldale**  
 Madison, Wisconsin

GDP-PUD-SIP  
 Amendment  
 Boundary

Date: 12/16/09  
 Sheet: \_\_\_\_\_

Consultants

**PROJECT NAME**  
4601 Frey Street  
Madison, Wisconsin

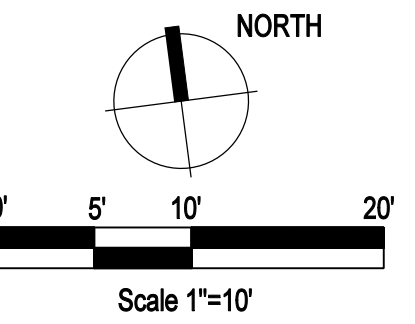

Issuance/Revision	Date

KSD Project No.	2009-XXX
Drawn By	KSD
Checked By	KSD
Date	12-16-09

Sheet Title  
**LANDSCAPE  
PLAN**

Sheet No.  
**L-2**

