

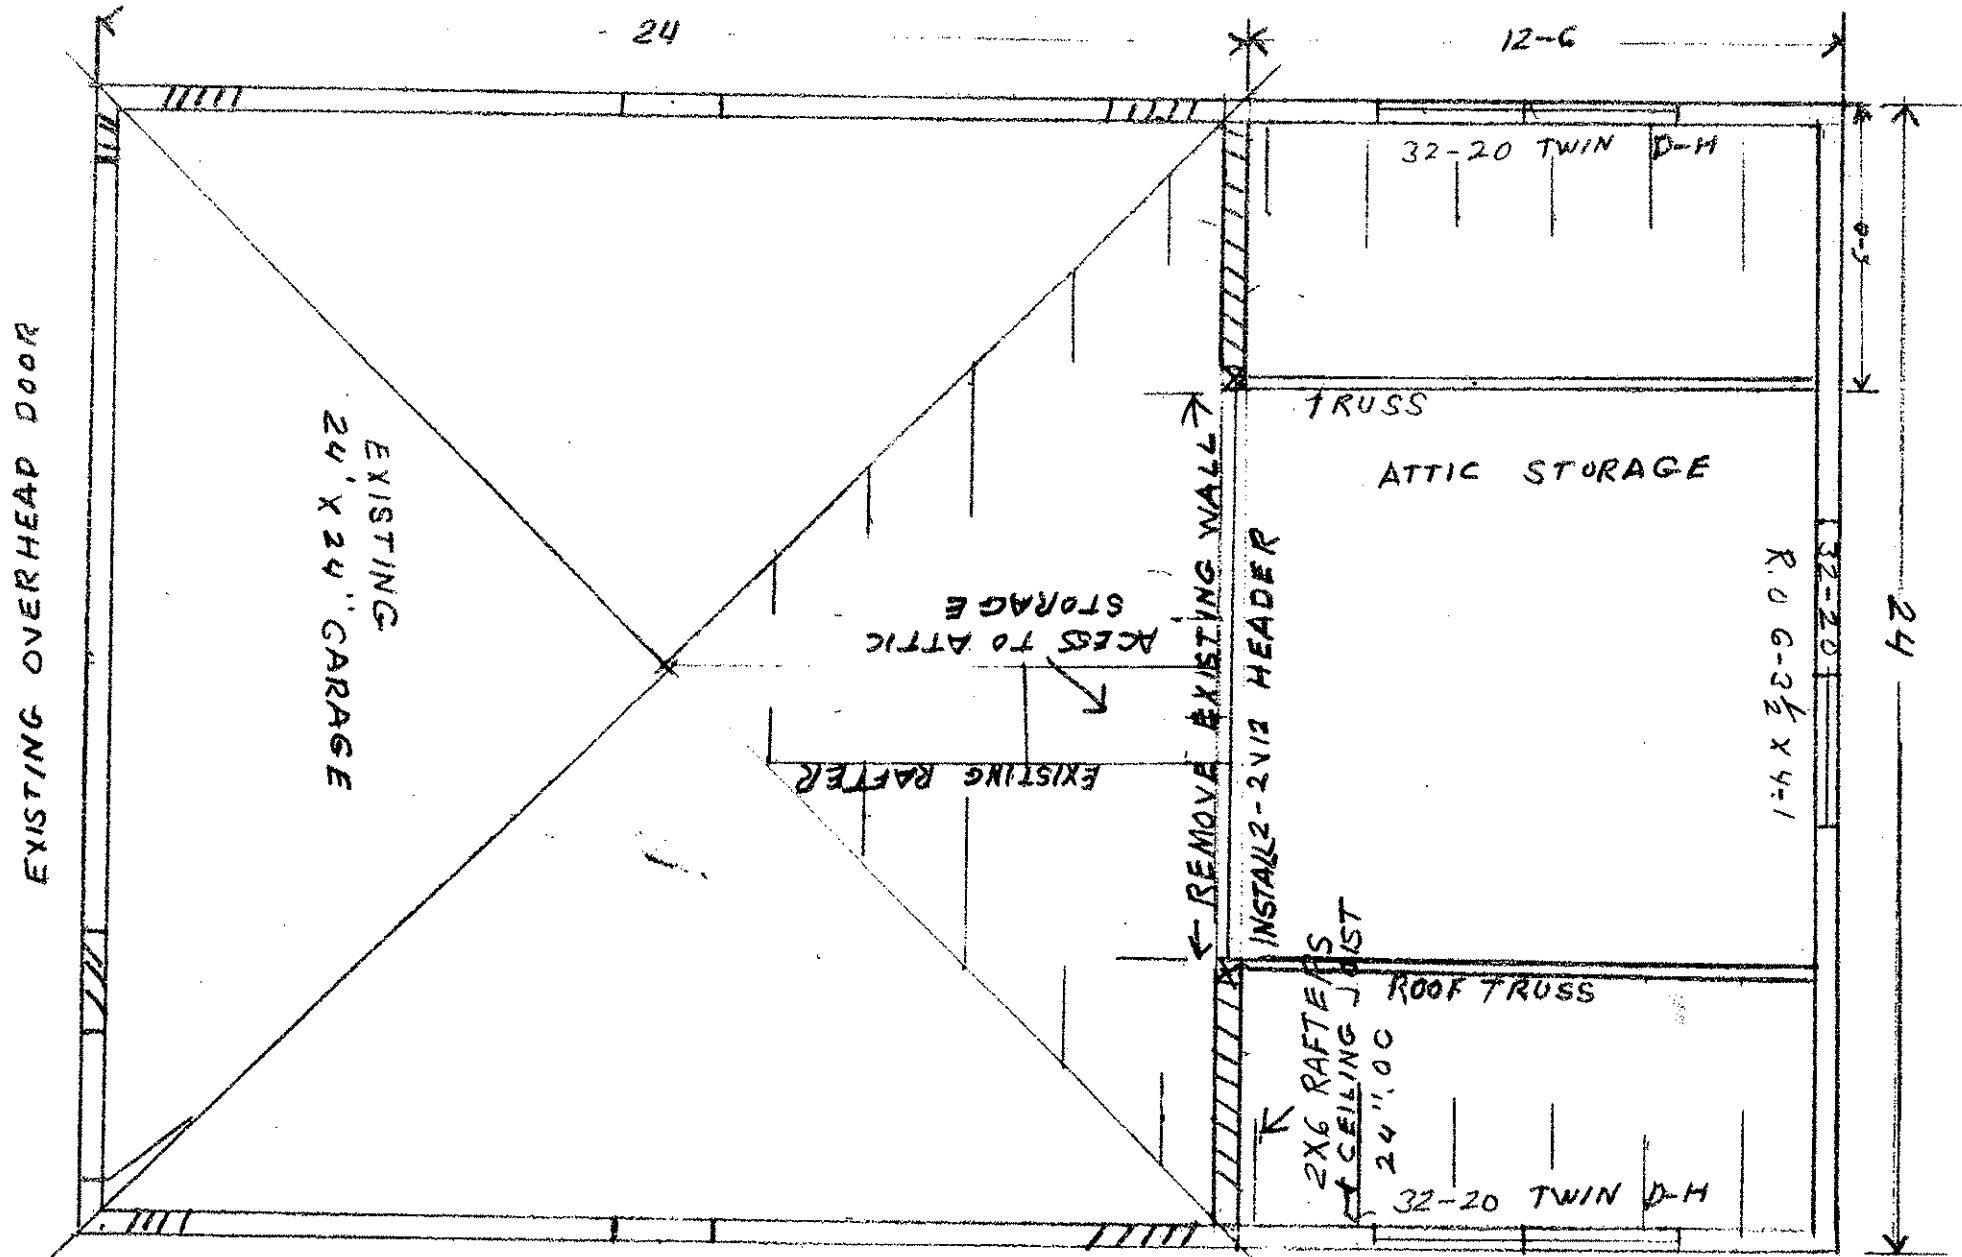



SCALE 1/4" = 1 FOOT

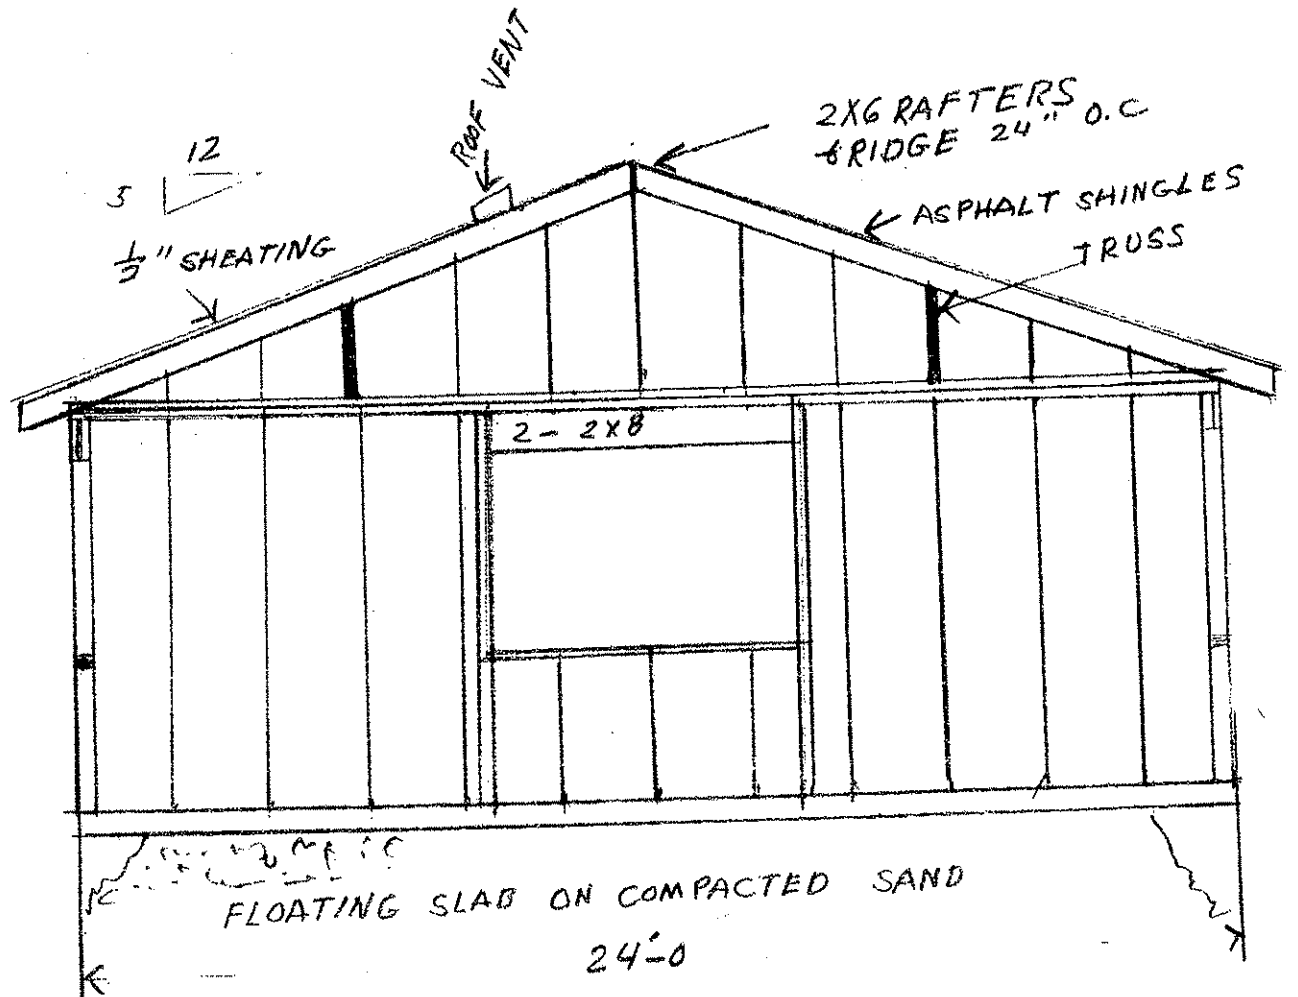

MATCH
EXISTING
OVERHANG
SIDING

SCALE $\frac{1}{4}'' = 1 \text{ FOOT}$

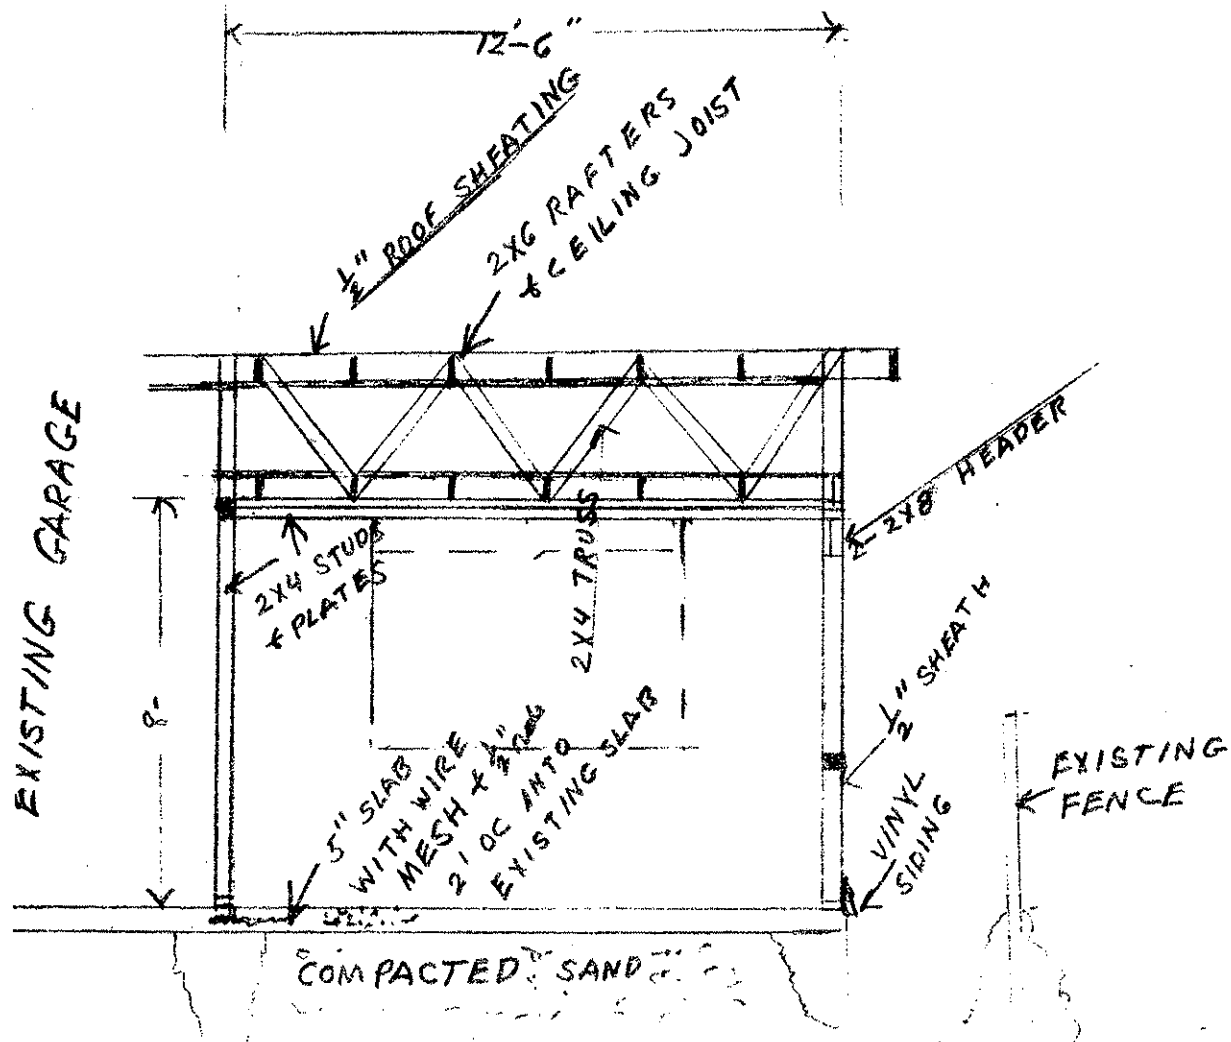

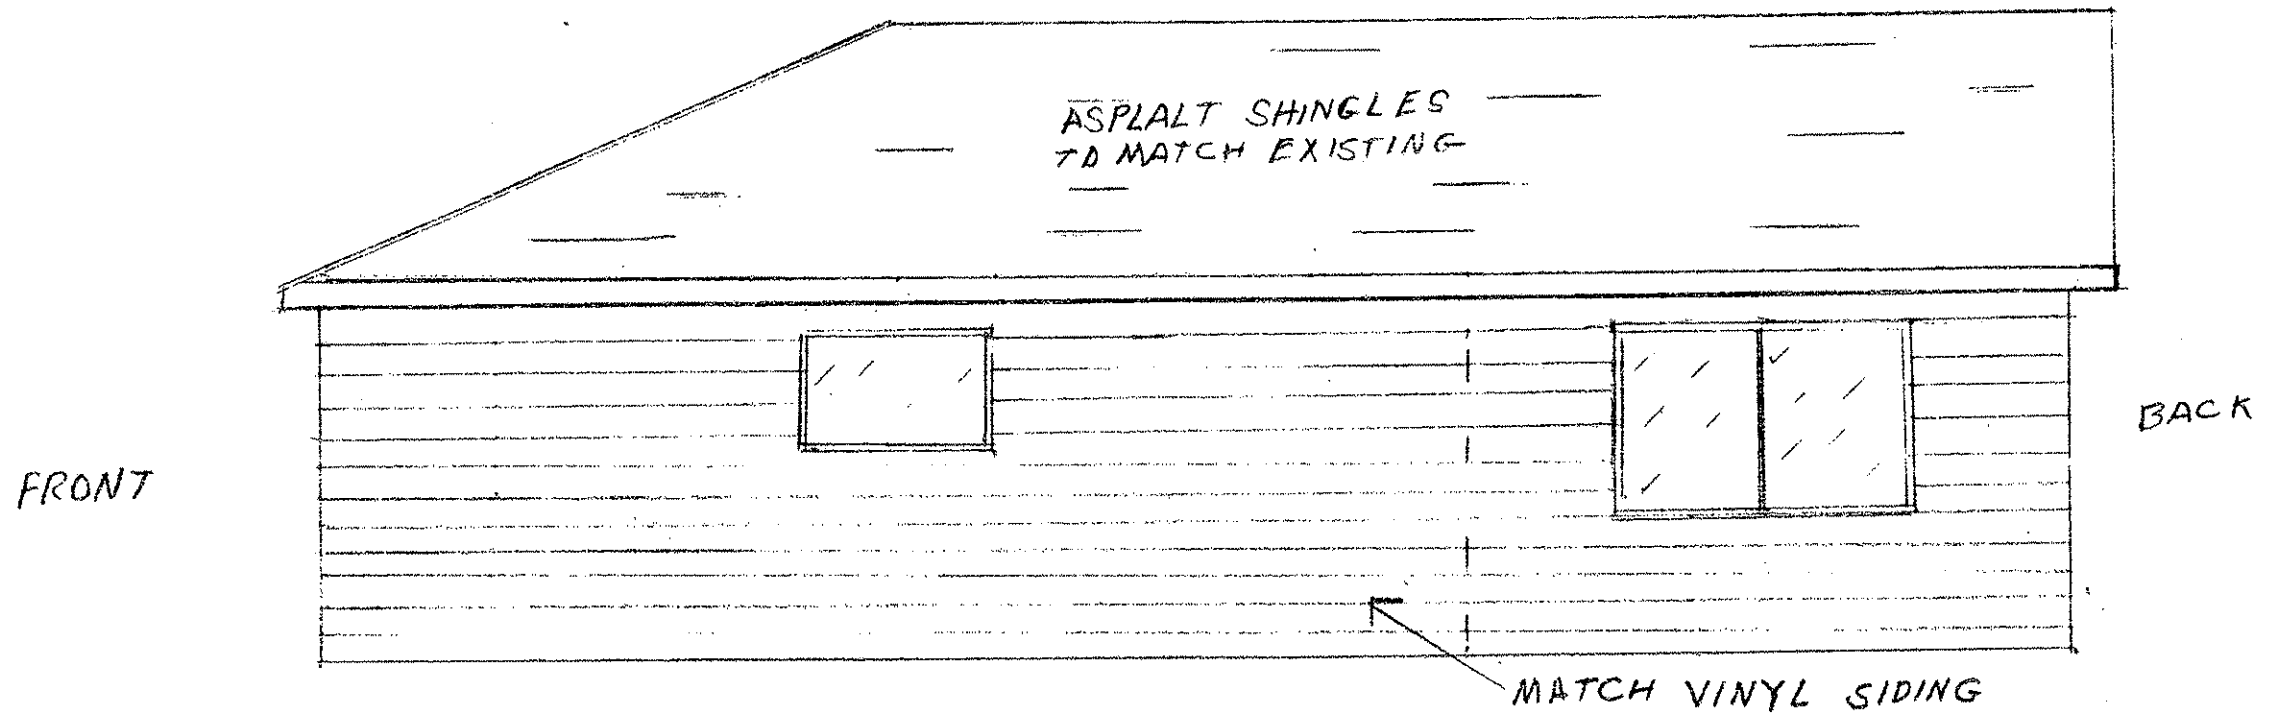

ASPLALT SHINGLES
TO MATCH EXISTING

FRONT

BACK

MATCH VINYL SIDING

RIGHT SIDE ELEVATION
 $\frac{1}{4}'' = 1 \text{ FOOT}$