




N. WEBSTER ST

S. WEBSTER ST

N. PINCKNEY ST.

S. PINCKNEY ST.


NOTE:
 -LANE WIDTH DIMENSIONS ARE FROM FACE OF CURB AND CENTER OF MARKING
 -CONTINENTAL CROSSWALKS HAVE 18" THICK BARS AND 24" SPACING BETWEEN BARS
 -INSTALL MEDIAN NOSE EXTENSION ACCORDING TO CITY OF MADISON STANDARD DETAIL DRAWING 3.13.
 -MEDIAN NOSE EXTENSIONS WILL BE LAYED OUT IN FIELD BY CITY TRAFFIC ENGINEERING
 -CONTACT LUKAS COLLINS, LCOLLINS@CITYOFMADISON.COM, 608-261-9825 WITH QUESTIONS

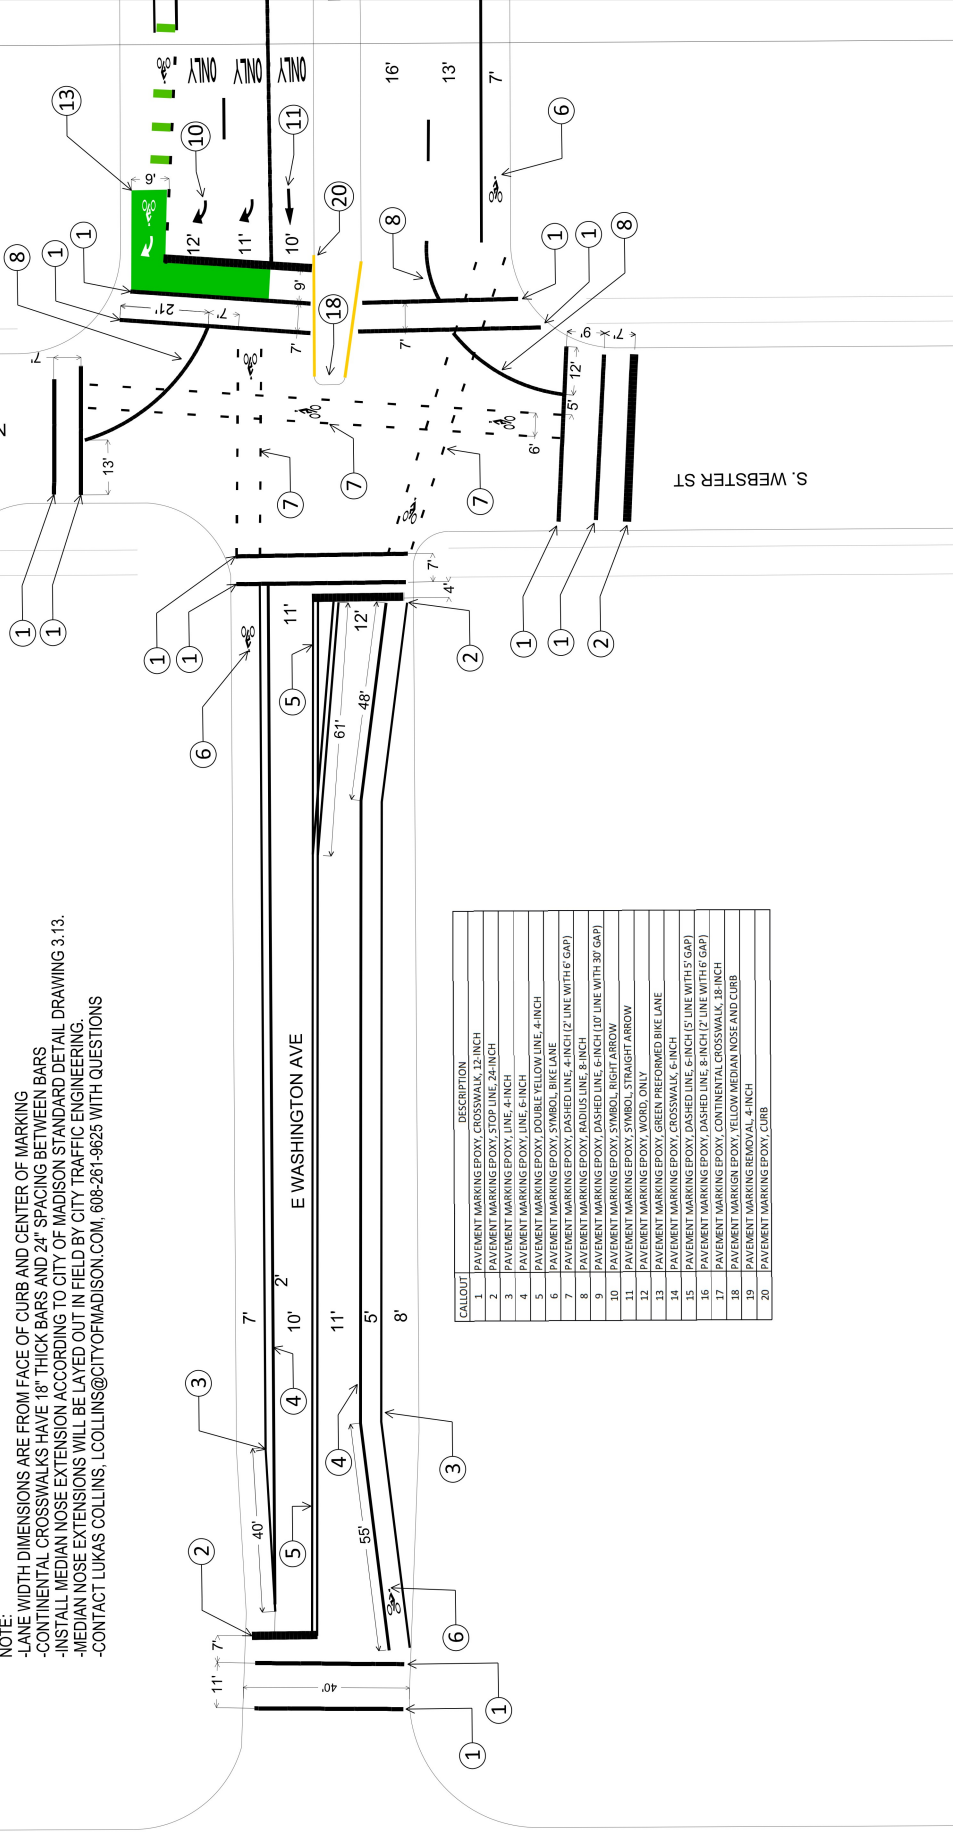

CALLOUT	DESCRIPTION
1	PAVEMENT MARKING EPOXY, CROSSWALK, 12-INCH
2	PAVEMENT MARKING EPOXY, STOP LINE, 24-INCH
3	PAVEMENT MARKING EPOXY, LINE, 4-INCH
4	PAVEMENT MARKING EPOXY, LINE, 6-INCH
5	PAVEMENT MARKING EPOXY, DOUBLE YELLOW LINE, 4-INCH
6	PAVEMENT MARKING EPOXY, SYMBOL, BIKE LANE
7	PAVEMENT MARKING EPOXY, DASHED LINE, 4-INCH (2' LINE WITH 6' GAP)
8	PAVEMENT MARKING EPOXY, RADIUS LINE, 8-INCH
9	PAVEMENT MARKING EPOXY, DASHED LINE, 6-INCH (10' LINE WITH 30' GAP)
10	PAVEMENT MARKING EPOXY, SYMBOL, RIGHT ARROW
12	PAVEMENT MARKING EPOXY, WORD, ONLY
13	PAVEMENT MARKING EPOXY, GREEN PREFORMED BIKE LANE
14	PAVEMENT MARKING EPOXY, CROSSWALK, 6-INCH
17	PAVEMENT MARKING EPOXY, CONTINENTAL CROSSWALK, 18-INCH
18	PAVEMENT MARKING EPOXY, YELLOW MEDIAN NOSE AND CURB
19	PAVEMENT MARKING REMOVAL, 4-INCH
20	PAVEMENT MARKING EPOXY, CURB



NOTE:
 -LANE WIDTH DIMENSIONS ARE FROM FACE OF CURB AND CENTER OF MARKING
 -CONTINENTAL CROSSWALKS HAVE 18" THICK BARS AND 24" SPACING BETWEEN BARS
 -INSTALL MEDIAN NOSE EXTENSION ACCORDING TO CITY OF MADISON STANDARD DETAIL DRAWING 3.13.
 -MEDIAN NOSE EXTENSIONS WILL BE LAYED OUT IN FIELD BY CITY TRAFFIC ENGINEERING.
 -CONTACT LUKAS COLLINS: LCOLLINS@CITYOFMADISON.COM; 608-261-9625 WITH QUESTIONS

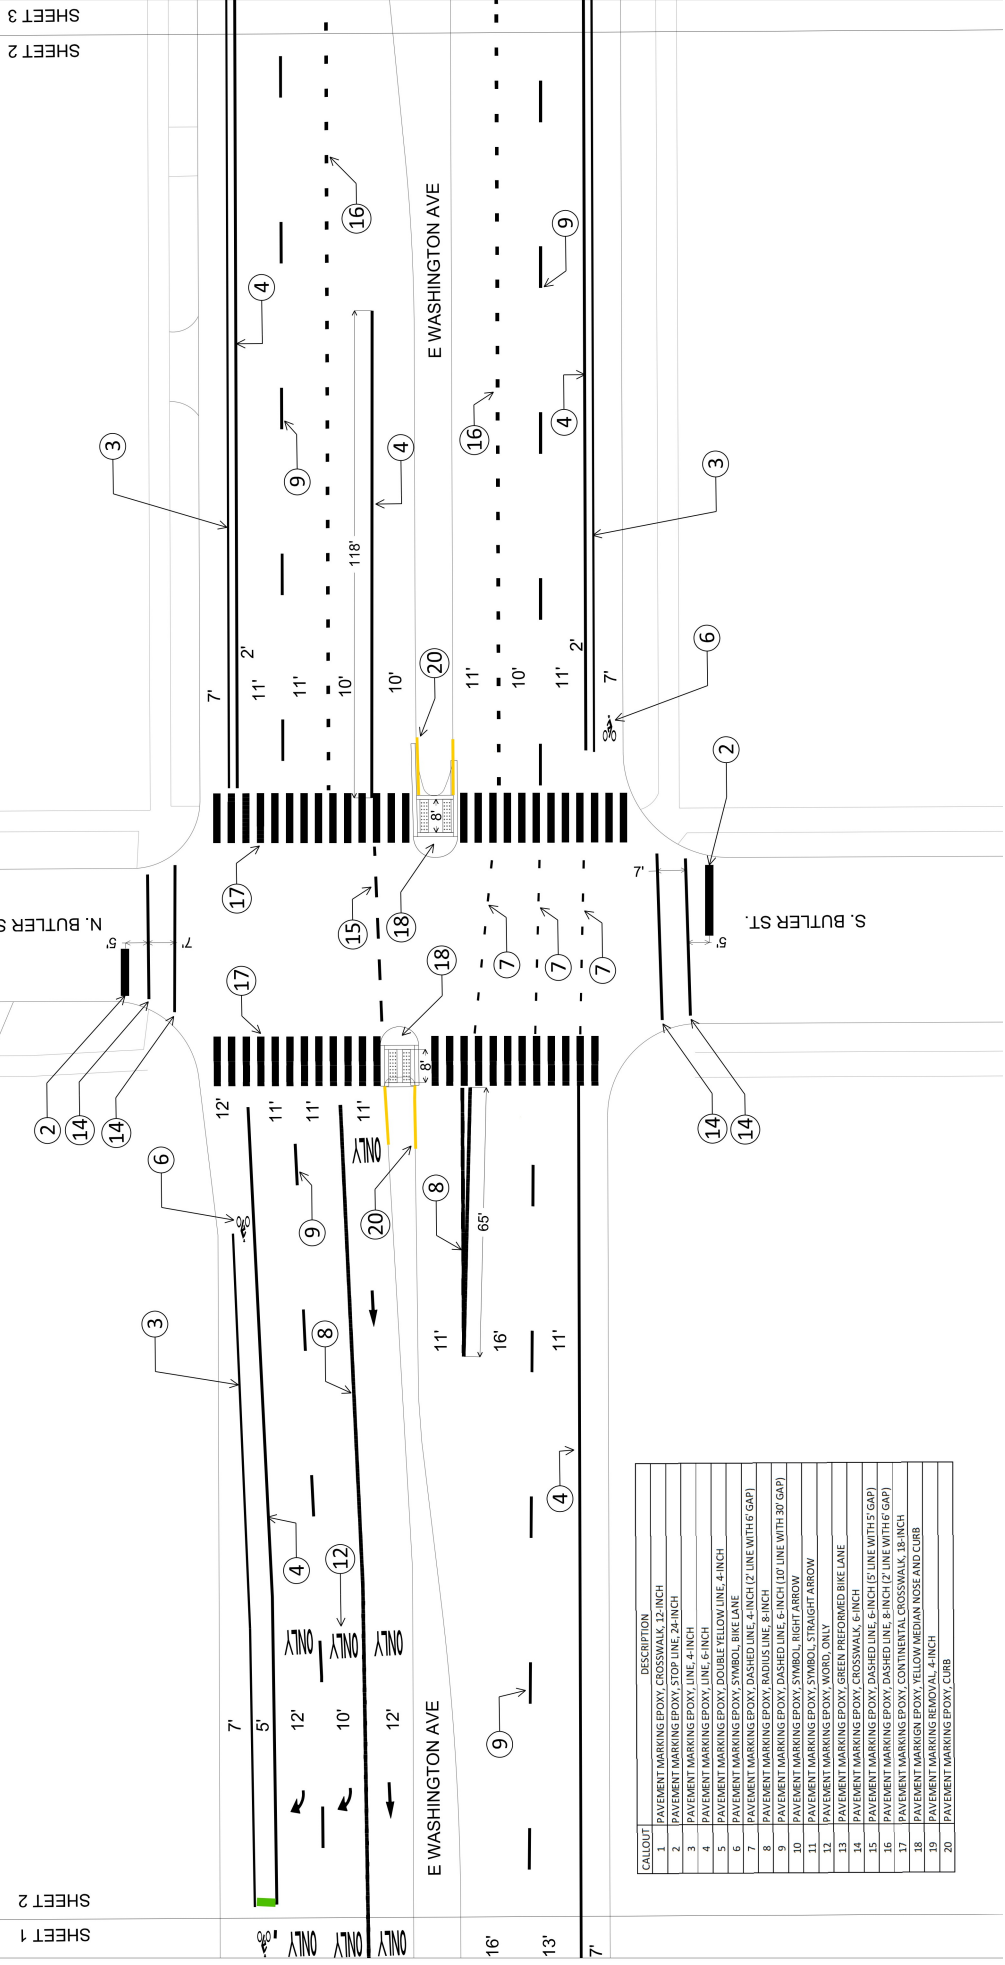

SHEET 1
SHEET 2
SHEET 3

CALLOUT	DESCRIPTION
1	PAVEMENT MARKING EPOXY, CROSSWALK, 12-INCH
4	PAVEMENT MARKING EPOXY, STRIP, LINE, 6-INCH
5	PAVEMENT MARKING EPOXY, DOUBLE YELLOW LINE, 4-INCH
6	PAVEMENT MARKING EPOXY, SYMBOL, BIKE LANE
7	PAVEMENT MARKING EPOXY, DASHED LINE, 4-INCH (2' LINE WITH 6' GAP)
8	PAVEMENT MARKING EPOXY, RADIUS LINE, 8-INCH
9	PAVEMENT MARKING EPOXY, DASHED LINE, 6-INCH (10' LINE WITH 30' GAP)
10	PAVEMENT MARKING EPOXY, SYMBOL, RIGHT ARROW
11	PAVEMENT MARKING EPOXY, SYMBOL, STRAIGHT ARROW
12	PAVEMENT MARKING EPOXY, WORD, ONLY
13	PAVEMENT MARKING EPOXY, GREEN PREFORMED BIKE LANE
14	PAVEMENT MARKING EPOXY, CROSSWALK, 6-INCH
15	PAVEMENT MARKING EPOXY, DASHED LINE, 6-INCH (5' LINE WITH 5' GAP)
16	PAVEMENT MARKING EPOXY, DASHED LINE, 8-INCH (2' LINE WITH 6' GAP)
17	PAVEMENT MARKING EPOXY, CONTINENTAL CROSSWALK, 18-INCH
18	PAVEMENT MARKING EPOXY, YELLOW MEDIAN NOSE AND CURB
19	PAVEMENT MARKING REMOVAL, 4-INCH
20	PAVEMENT MARKING EPOXY, CURB

PLOT SCALE:


PLOT NAME:

REV. DATE:

CITY OF MADISON, TRAFFIC ENG. DIV.



NOTE:
 -LANE WIDTH DIMENSIONS ARE FROM FACE OF CURB AND CENTER OF MARKING
 -CONTINENTAL CROSSWALKS HAVE 18" THICK BARS AND 24" SPACING BETWEEN BARS
 -INSTALL MEDIAN NOSE EXTENSION ACCORDING TO CITY OF MADISON STANDARD DETAIL DRAWING 3.13.
 -MEDIAN NOSE EXTENSIONS WILL BE LAYED OUT IN FIELD BY CITY TRAFFIC ENGINEERING
 -CONTACT LUKAS COLLINS, LCOLLINS@CITYOFMADISON.COM, 608-261-9625 WITH QUESTIONS

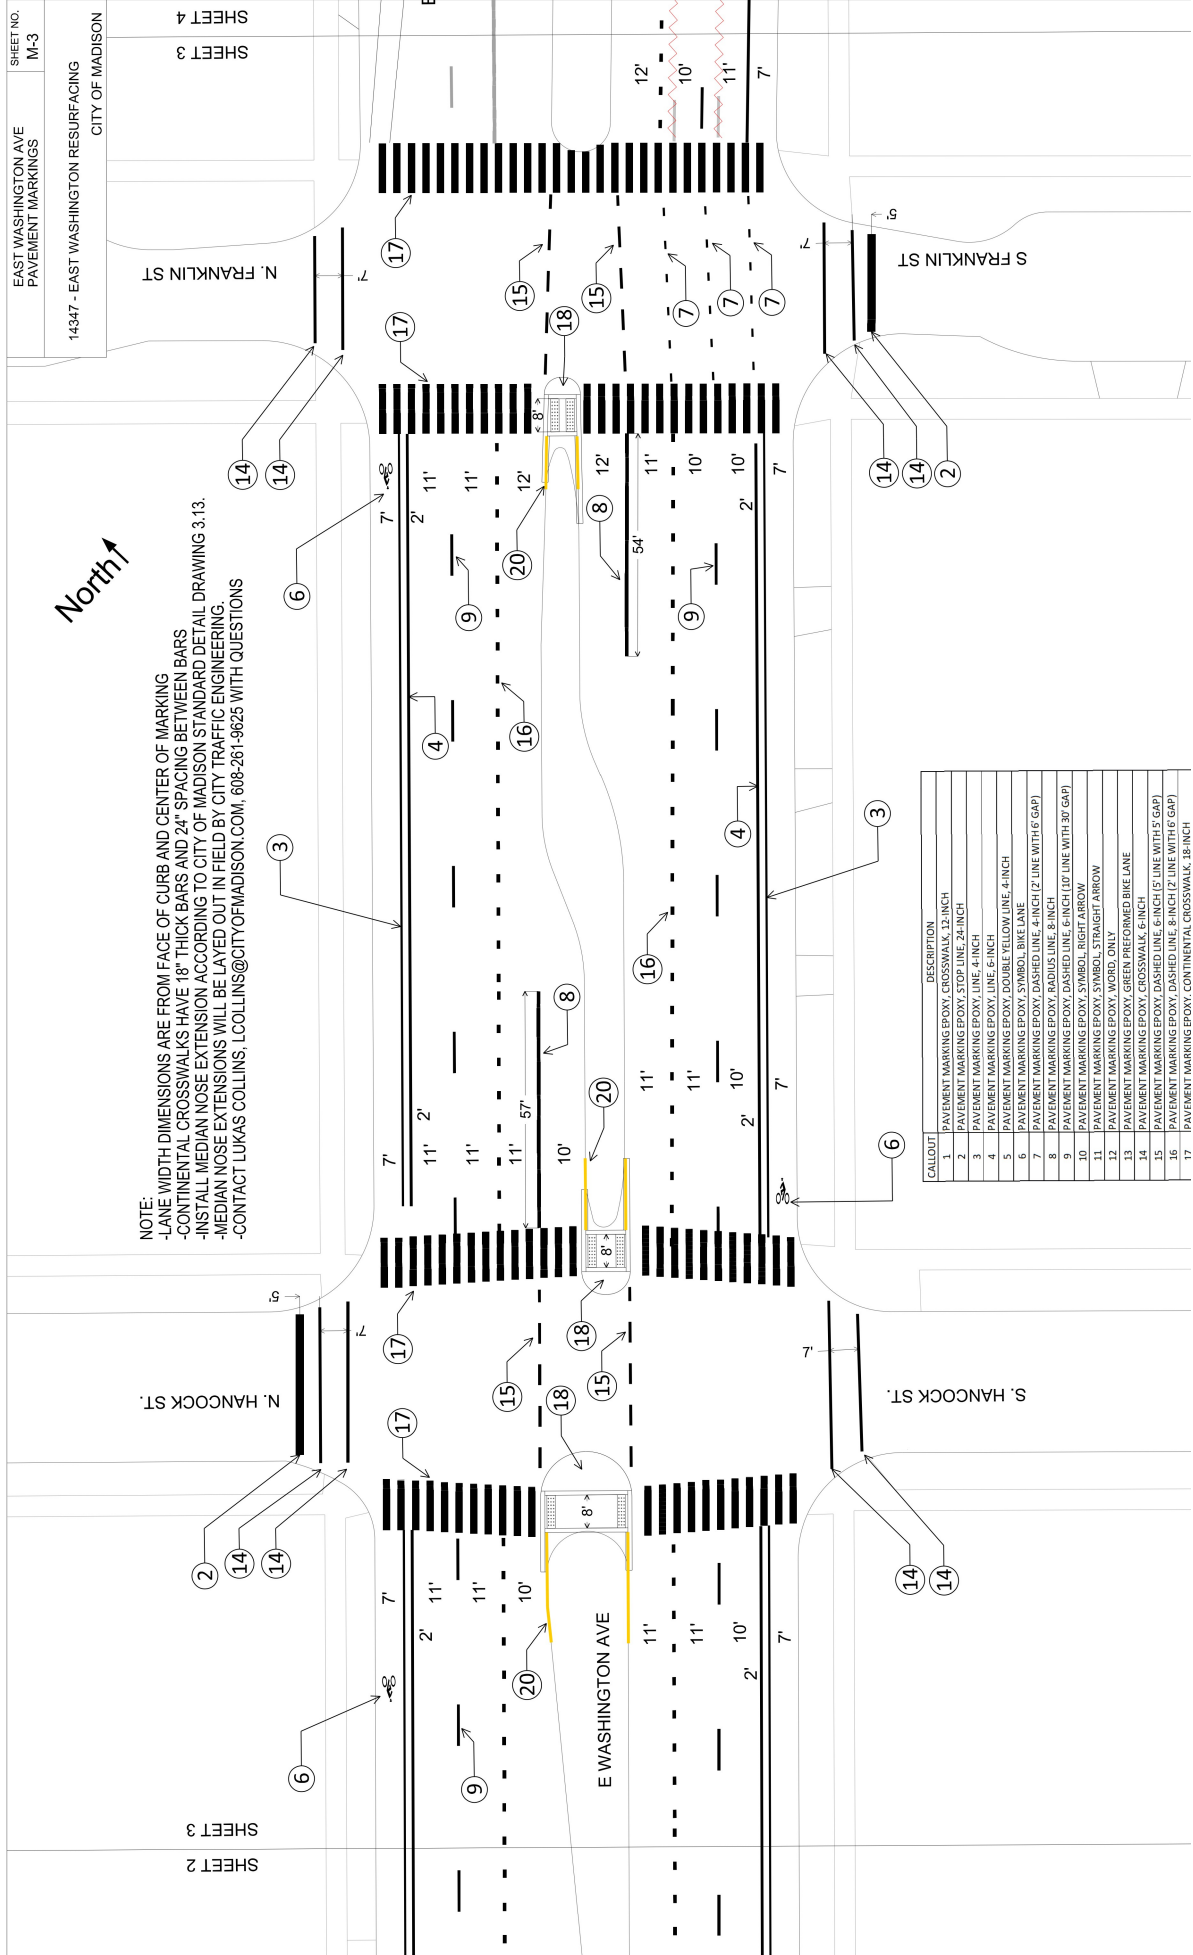

CALLOUT	DESCRIPTION
1	PAVEMENT MARKING EPOXY, CROSSWALK, 12-INCH
2	PAVEMENT MARKING EPOXY, STOP LINE, 24-INCH
3	PAVEMENT MARKING EPOXY, LINE, 4-INCH
4	PAVEMENT MARKING EPOXY, LINE, 6-INCH

SHEET 2

SHEET 3

SHEET 4

PLOT SCALE:

PLOT NAME:

REV. DATE:


CITY OF MADISON, TRAFFIC ENG. DIV.



NOTE:
 -LANE WIDTH DIMENSIONS ARE FROM FACE OF CURB AND CENTER OF MARKING.
 -CONTINENTAL CROSSWALKS HAVE 18" THICK BARS AND 24" SPACING BETWEEN BARS
 -INSTALL MEDIAN NOSE EXTENSION ACCORDING TO CITY OF MADISON STANDARD DETAIL DRAWING 3.13.
 -MEDIAN NOSE EXTENSIONS WILL BE LAYED OUT IN FIELD BY CITY TRAFFIC ENGINEERING.
 -CONTACT LUKAS COLLINS, LCOLLINS@CITYOFMADISON.COM, 608-261-9625 WITH QUESTIONS.
 -PAVEMENT MARKINGS ON INBOUND E. WASHINGTON FROM BLAIR ST TO FRANKLIN ST ARE NOT INCLUDED WITH THIS PROJECT.

N. BLAIR ST

S. BLAIR ST

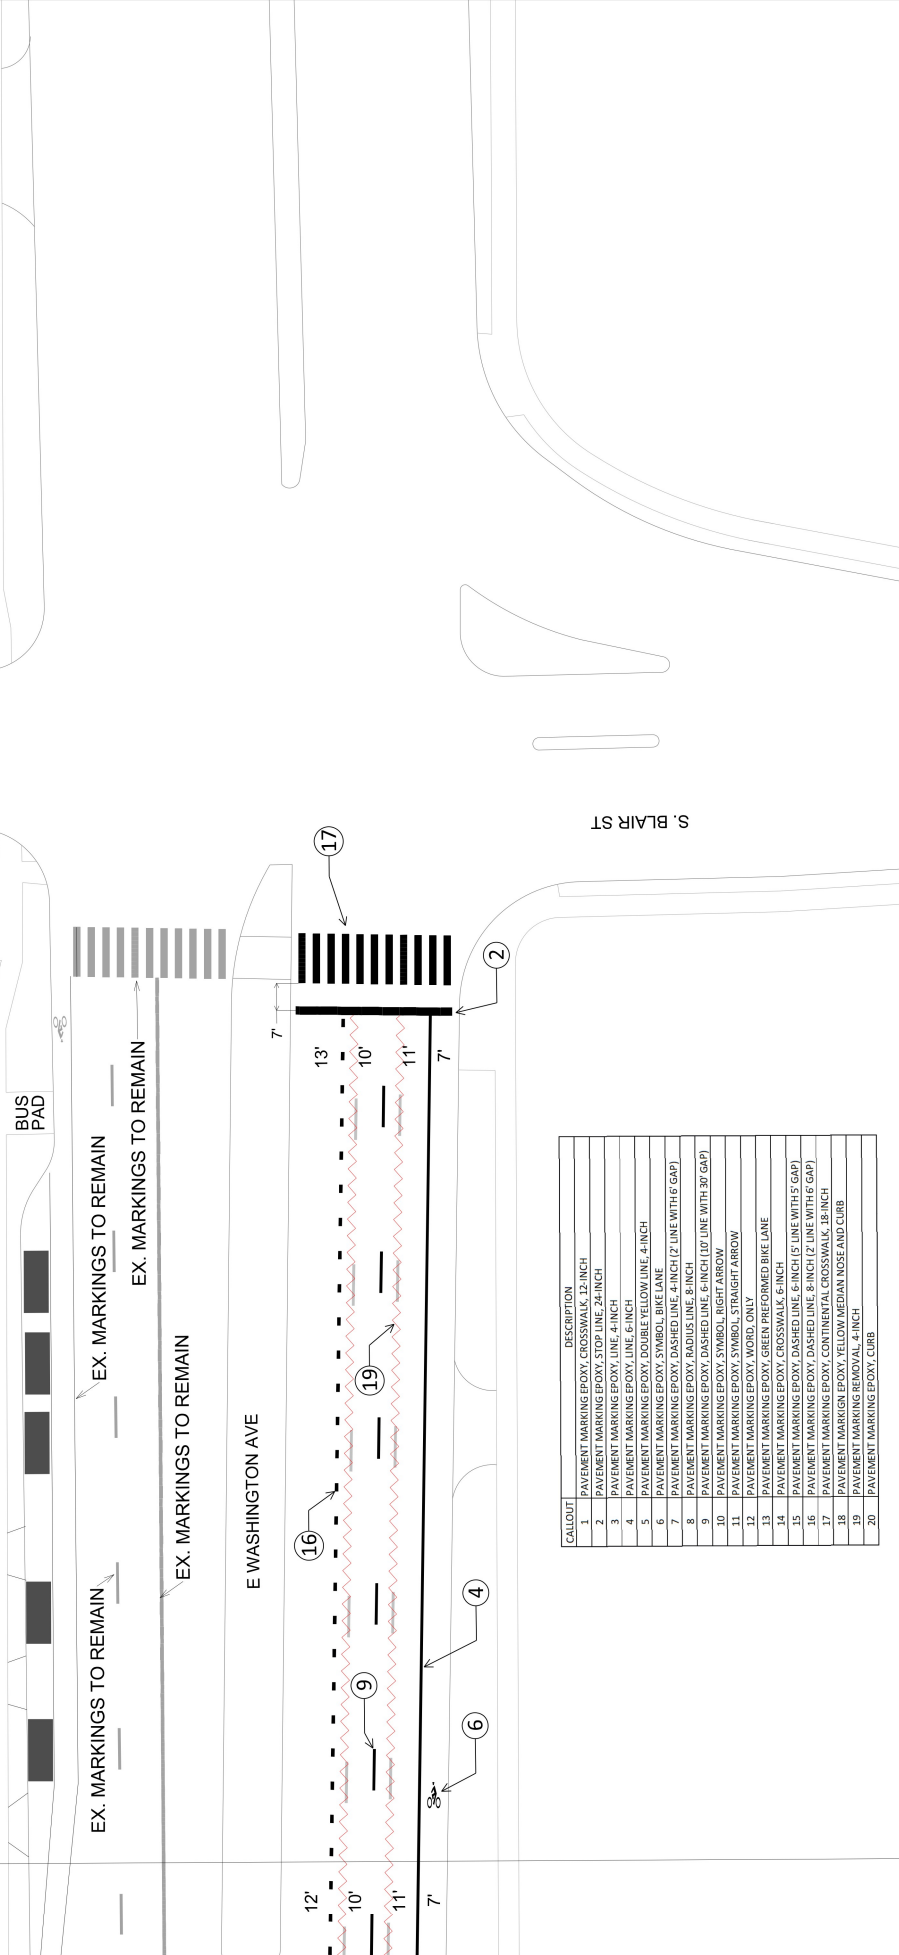

CALLOUT	DESCRIPTION
1	PAVEMENT MARKING EPOXY, CROSSWALK, 12-INCH
2	PAVEMENT MARKING EPOXY, STOP LINE, 24-INCH
3	PAVEMENT MARKING EPOXY, LINE, 4-INCH
4	PAVEMENT MARKING EPOXY, LINE, 6-INCH
5	PAVEMENT MARKING EPOXY, DOUBLE YELLOW LINE, 4-INCH
6	PAVEMENT MARKING EPOXY, SYMBOL, BIKE LANE
7	PAVEMENT MARKING EPOXY, DASHED LINE, 4-INCH (2' LINE WITH 6' GAP)
11	PAVEMENT MARKING EPOXY, SYMBOL, STRAIGHT ARROW
12	PAVEMENT MARKING EPOXY, WORD, ONLY
13	PAVEMENT MARKING EPOXY, GREEN PERFORMED BIKE LANE
14	PAVEMENT MARKING EPOXY, CROSSWALK, 6-INCH
15	PAVEMENT MARKING EPOXY, DASHED LINE, 6-INCH (5' LINE WITH 5' GAP)
16	PAVEMENT MARKING EPOXY, DASHED LINE, 8-INCH (2' LINE WITH 6' GAP)
17	PAVEMENT MARKING EPOXY, CONTINENTAL CROSSWALK, 18-INCH
18	PAVEMENT MARKING EPOXY, YELLOW MEDIAN NOSE AND CURB
19	PAVEMENT MARKING REMOVAL, 4-INCH
20	PAVEMENT MARKING EPOXY, CURB

SHEET 4

SHEET 3

PLOT SCALE:

PLOT NAME:

REV. DATE:

R: CITY OF MADISON, TRAFFIC ENG. DIV.