



Exhibit-C: Lands For Work plan

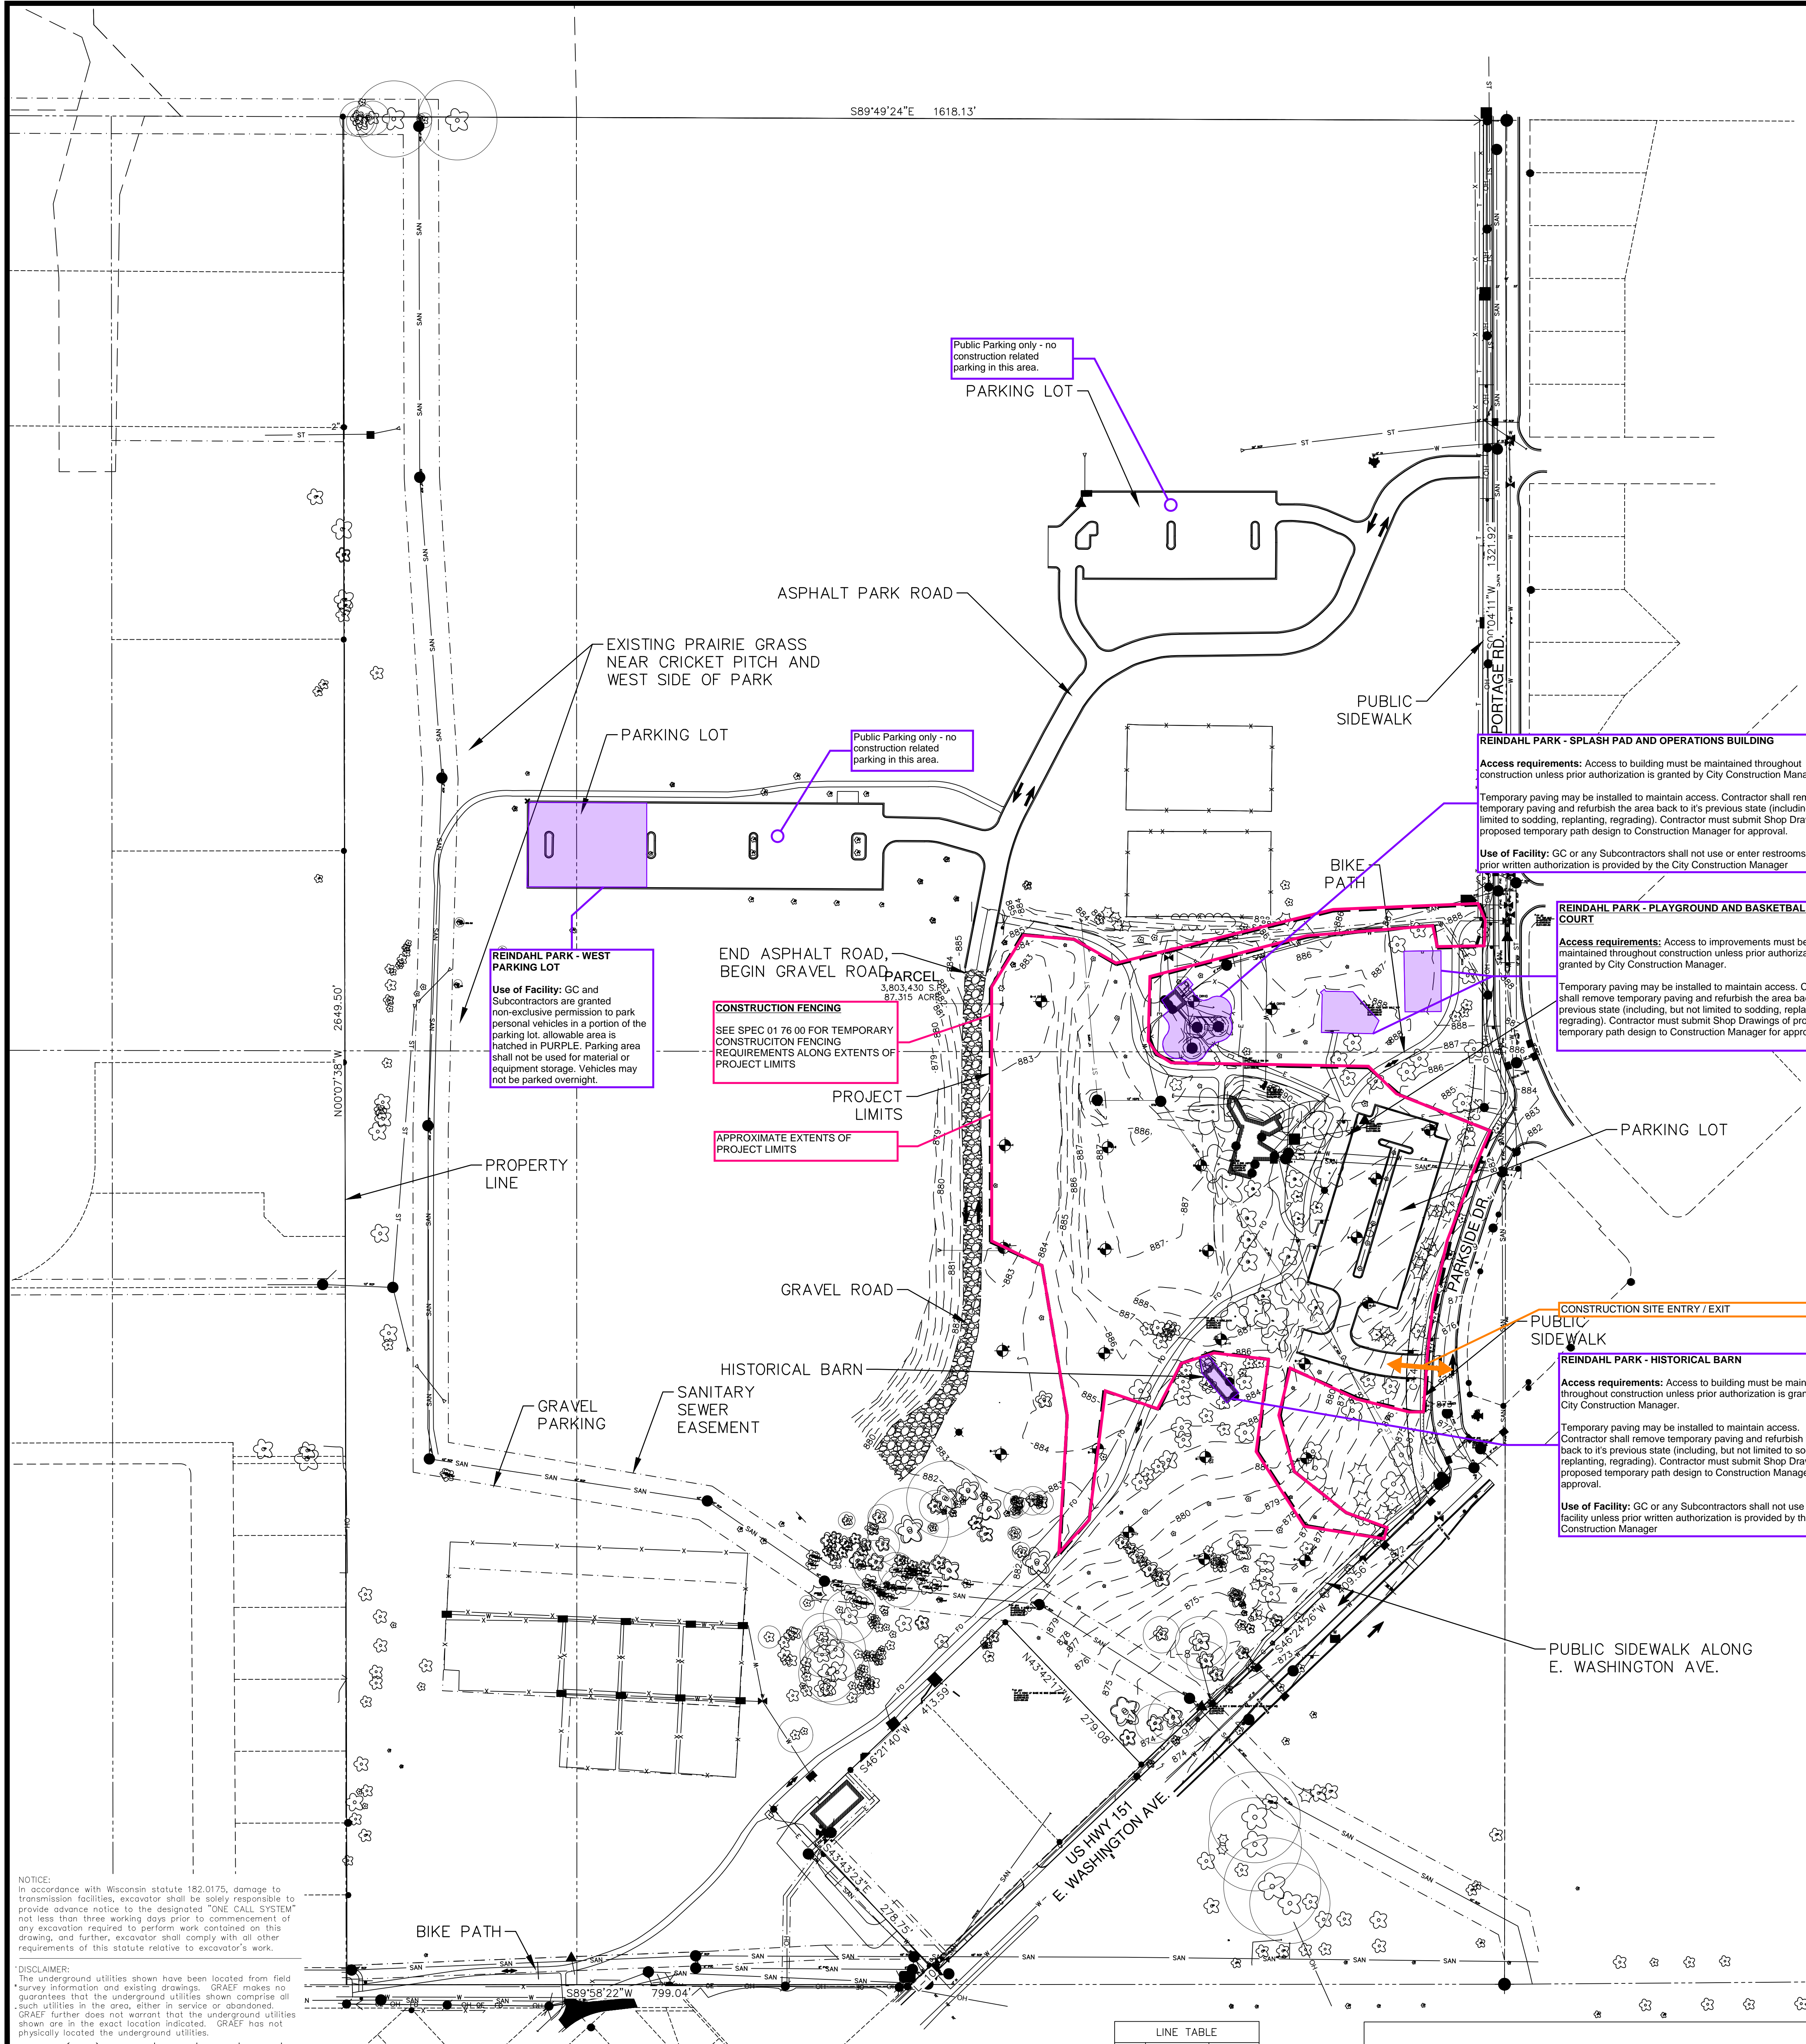





**SURVEY NOTES**

1. THE BASE SURVEY WAS PREPARED BY JSD IN 2022. ALL UNDERGROUND UTILITIES AND STRUCTURES HAVE BEEN SHOWN TO A REASONABLE DEGREE OF ACCURACY AND IT SHALL BE THE CONTRACTOR'S RESPONSIBILITY TO VERIFY THEIR EXACT LOCATION AND TO AVOID DAMAGE THERETO. THE ACCURACY OF THE BENCHMARKS SHOWN ON THIS PLAN SHALL BE VERIFIED BEFORE BEING UTILIZED. GRAEF DOES NOT WARRANT THE ACCURACY OF THESE BENCHMARKS.

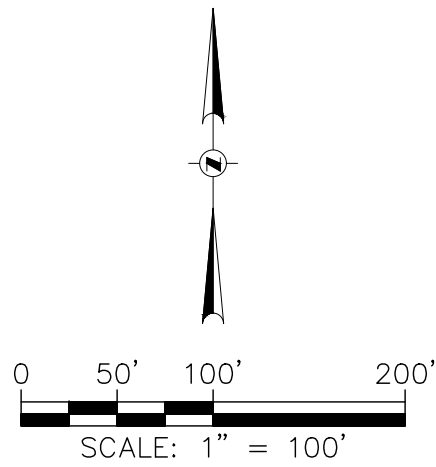

CITY OF MADISON ZONING MAP

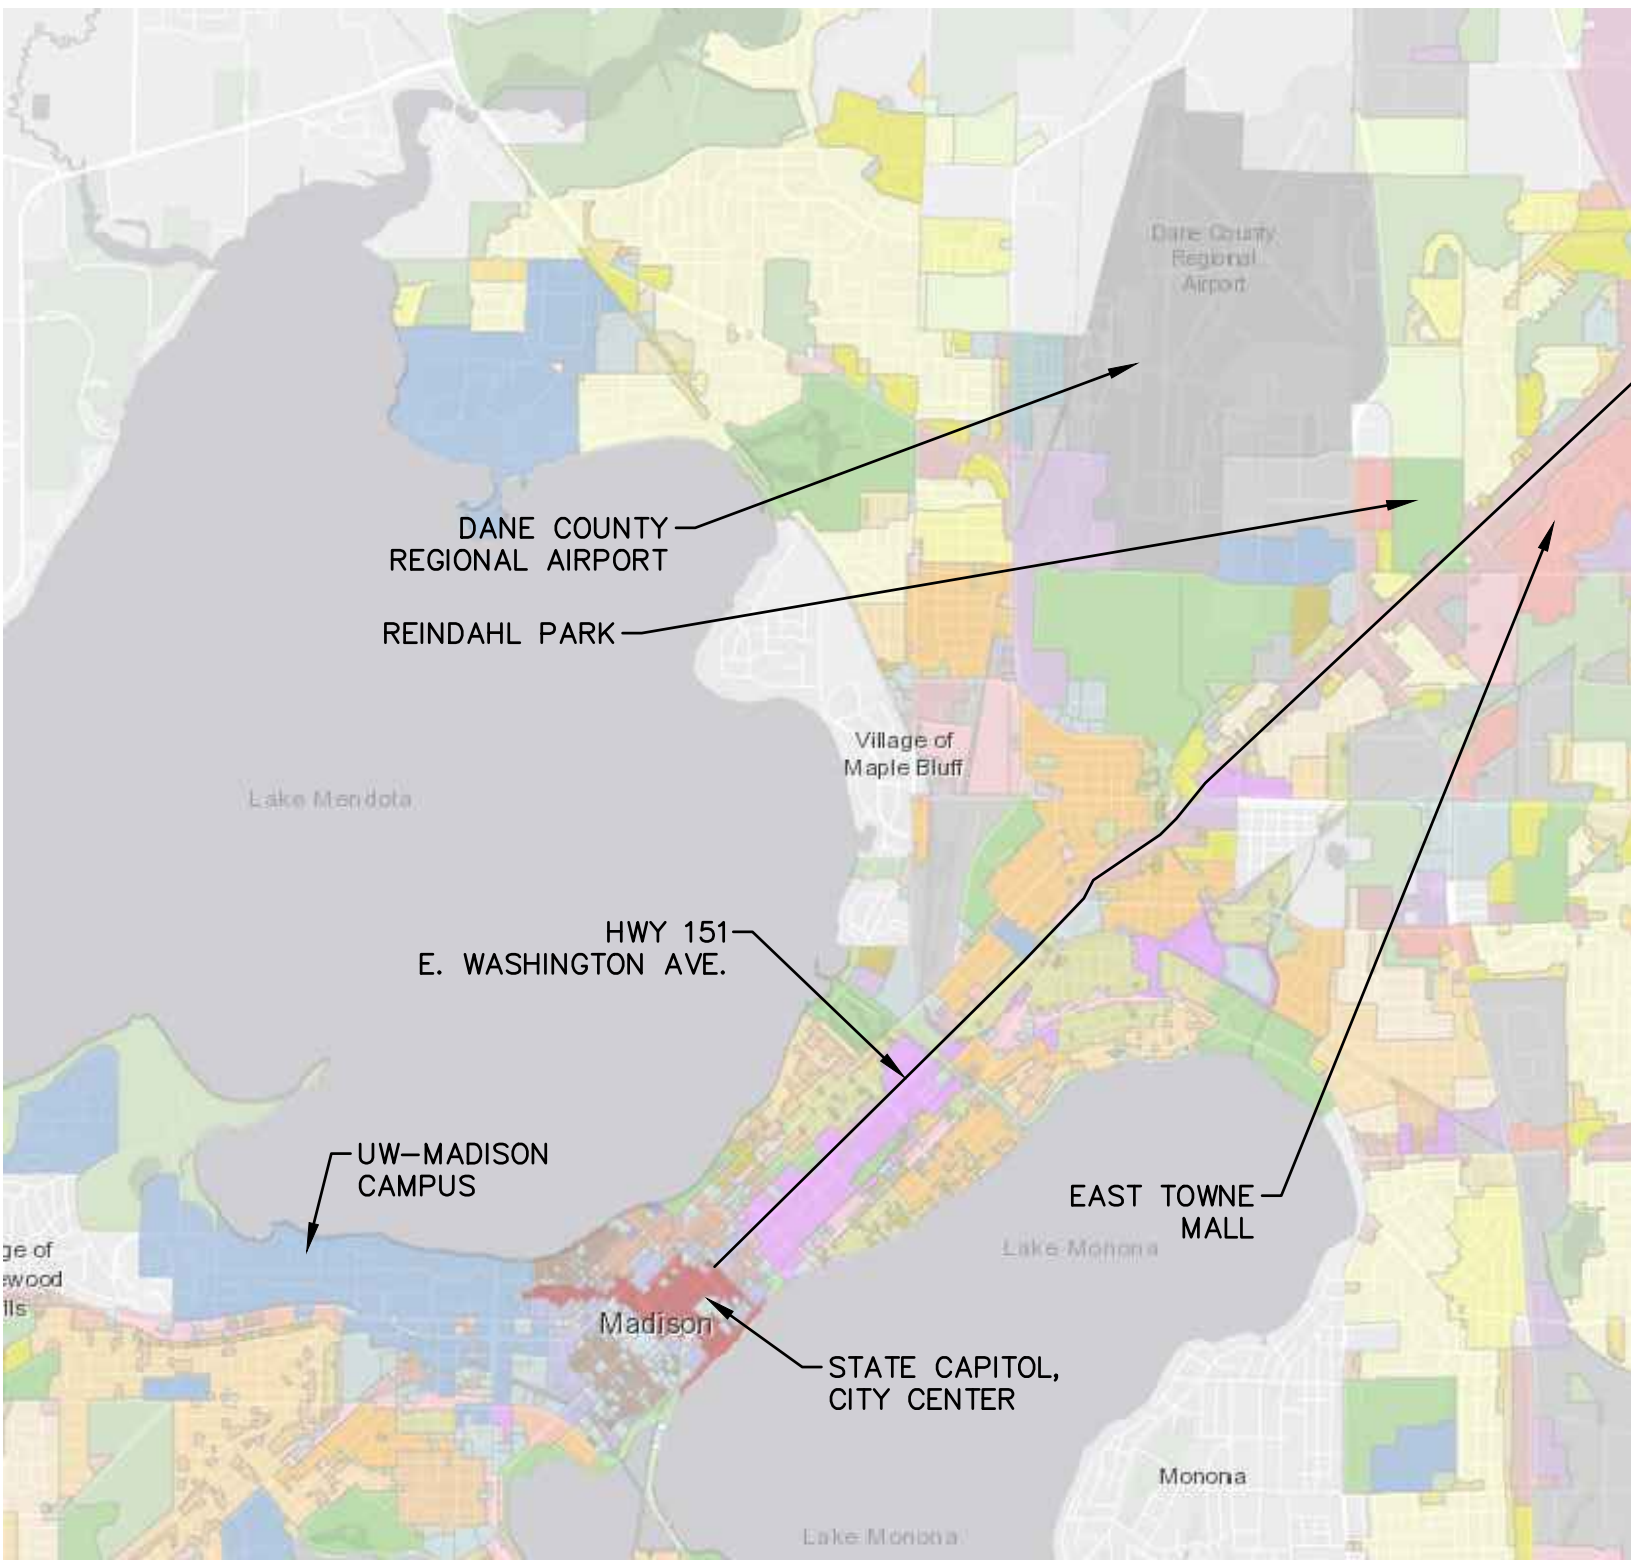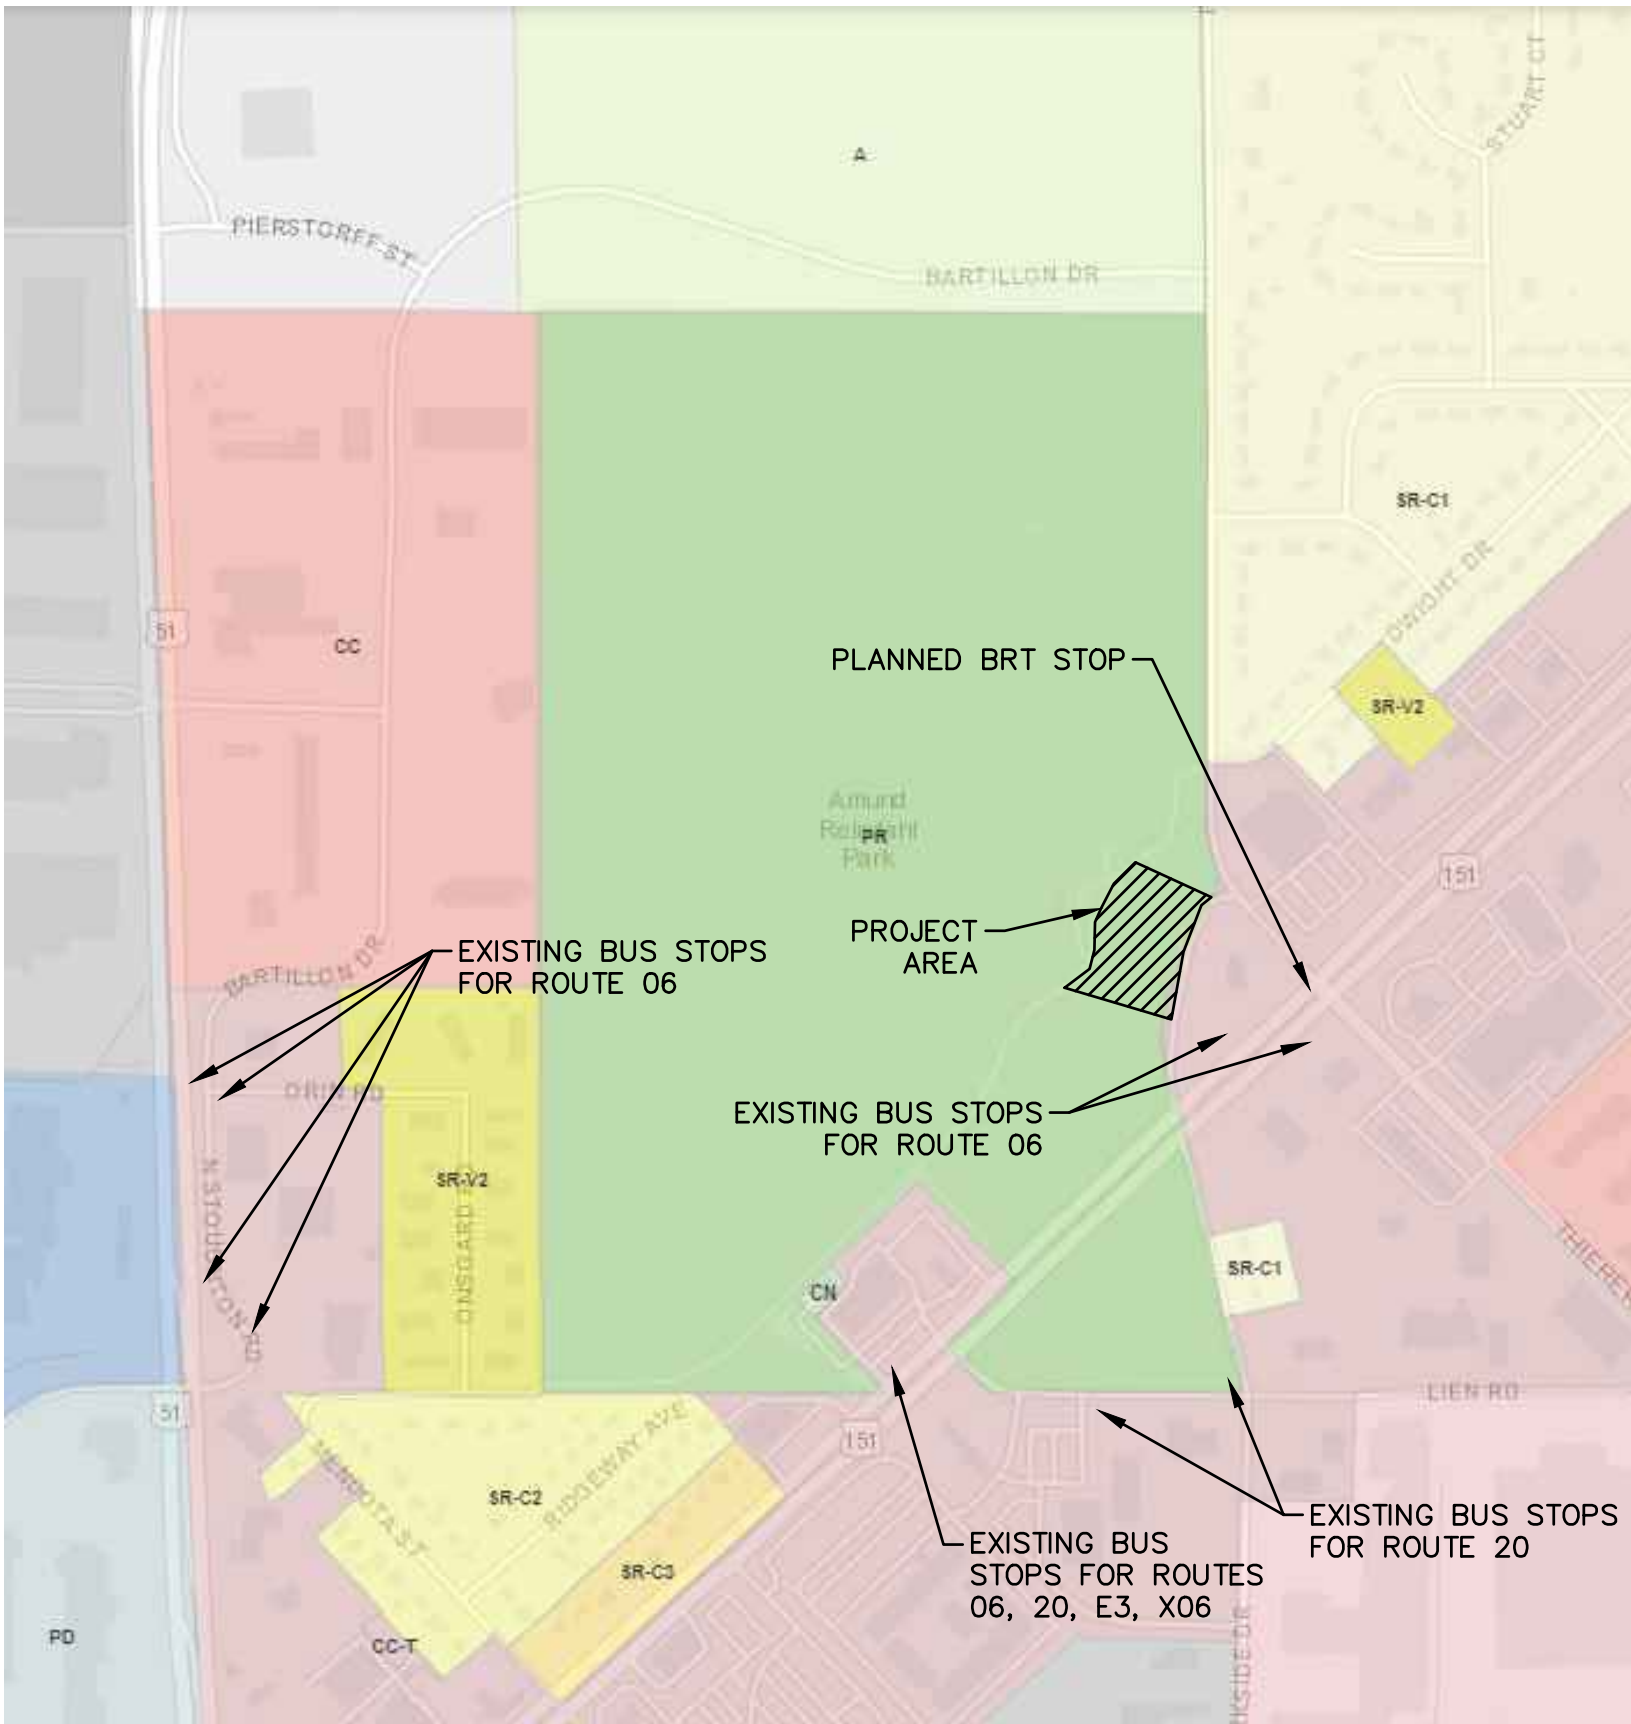

**NOTICE:**  
In accordance with Wisconsin statute 182.0175, damage to transmission facilities, excavator shall be solely responsible to provide advance notice to the designated "ONE CALL SYSTEM" not less than three working days prior to commencement of any excavation required to perform work contained on this drawing, and further, excavator shall comply with all other requirements of this statute relative to excavator's work.

**DISCLAIMER:**  
The underground utilities shown have been located from field survey information and existing drawings. GRAEF makes no guarantees that the underground utilities shown comprise all such utilities in the area, either in service or abandoned. GRAEF further does not warrant that the underground utilities shown are in the exact location indicated. GRAEF has not physically located the underground utilities.

LINE TABLE



**JLA**  
ARCHITECTS  
MADISON | MILWAUKEE | DENVER  
JLA-AP.COM



1010 East Washington Avenue,  
Suite 202  
Madison, WI 53703-3130  
608 / 242 1550

www.graef-usa.com

JLA PROJECT NUMBER: 20-0928



IMAGINATION CENTER  
AT REINDAHL PARK

100% CD Set

PROGRESS DOCUMENTS

These documents reflect progress and intent and may be subject to change, including additional detail. These are not final construction documents and should not be used for final bidding or construction-related purposes.

DATE OF ISSUANCE JULY 29, 2024

REVISION SCHEDULE		
Mark	Description	Date

SHEET TITLE

EXISTING  
CONDITIONS

SHEET NUMBER

C100