



Madison Water Utility
119 E. OLIN AVE.
MADISON, WI 53713

CITY OF MADISON


MADISON WATER UTILITY

PUBLIC WORKS PLAN OF PROPOSED IMPROVEMENT

CIPP 2026 - WOODVALE DRIVE WATER MAIN REHABILITATION

CITY PROJECT NO. 16257
CONTRACT NO. 9788

PROJECT LOCATION

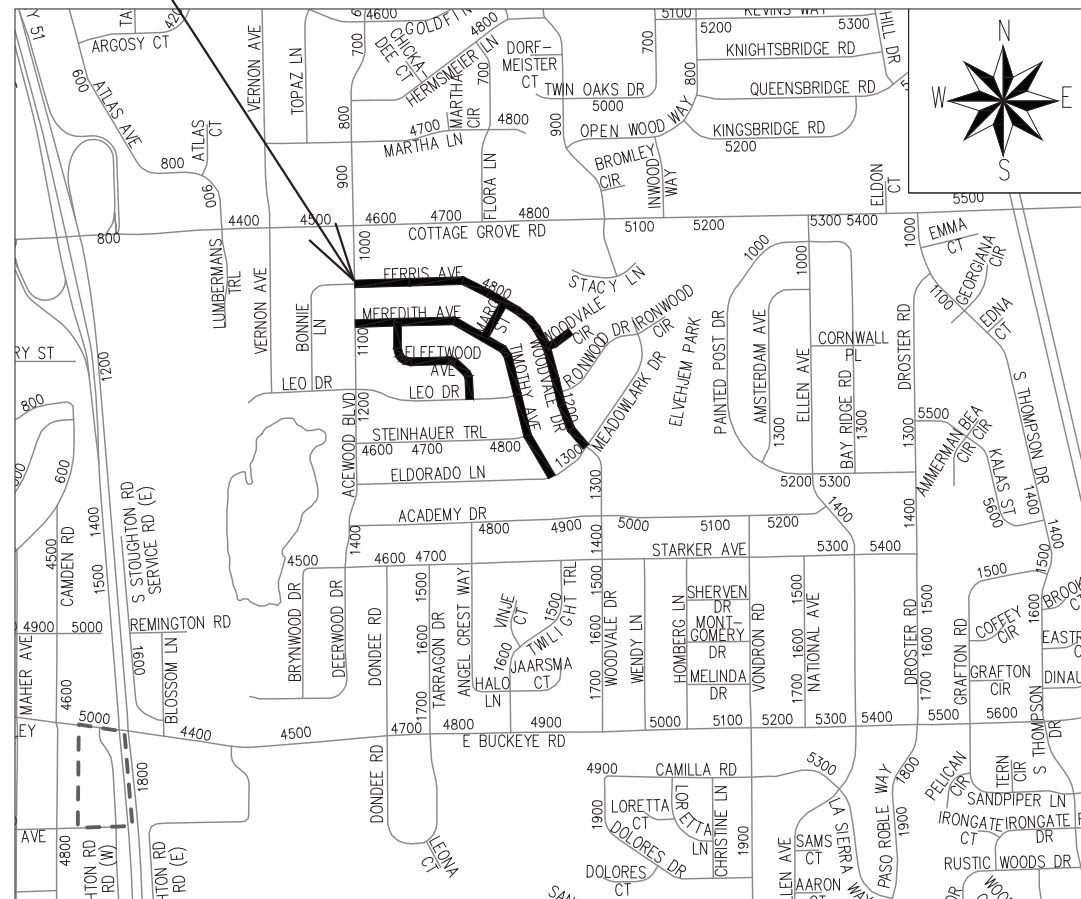

INDEX OF SHEETS

SHEET NO.	TITLE SHEET
1	TITLE SHEET
W-1	PROJECT AREA OVERVIEW
W-2 TO W-4	BYPASS PLAN
W-5 TO W-7	PIPE LINING PLAN

CONVENTIONAL SIGNS
FIELD VERIFY ALL UTILITY LOCATIONS

STORM SEWER	— ST —
SANITARY SEWER	— SN —
WATER MAIN TO BE LINED	— W —
BYPASS 2-IN OR LARGER	— W —
BYPASS AREA W/ LINING	— W —
WATER	— W —

PUBLIC IMPROVEMENT PROJECT
APPROVED

MAY 05, 2026


BY THE COMMON COUNCIL
OF MADISON, WISCONSIN

PUBLIC IMPROVEMENT DESIGN
APPROVED BY:

Adam R. Wiederhoeft
Chief Engineer
Madison Water Utility

4/22/2026
Date

WATER
DESIGNED BY:

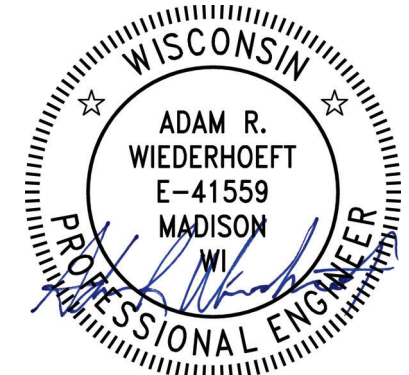


4/22/2026

PLOT SCALE: 1 IN. = 1 FT. XREF

PLOT NAME: ---

REV. DATE: 4/22/2026 8:24 AM

ORIGINATOR: CITY_OF_MADISON

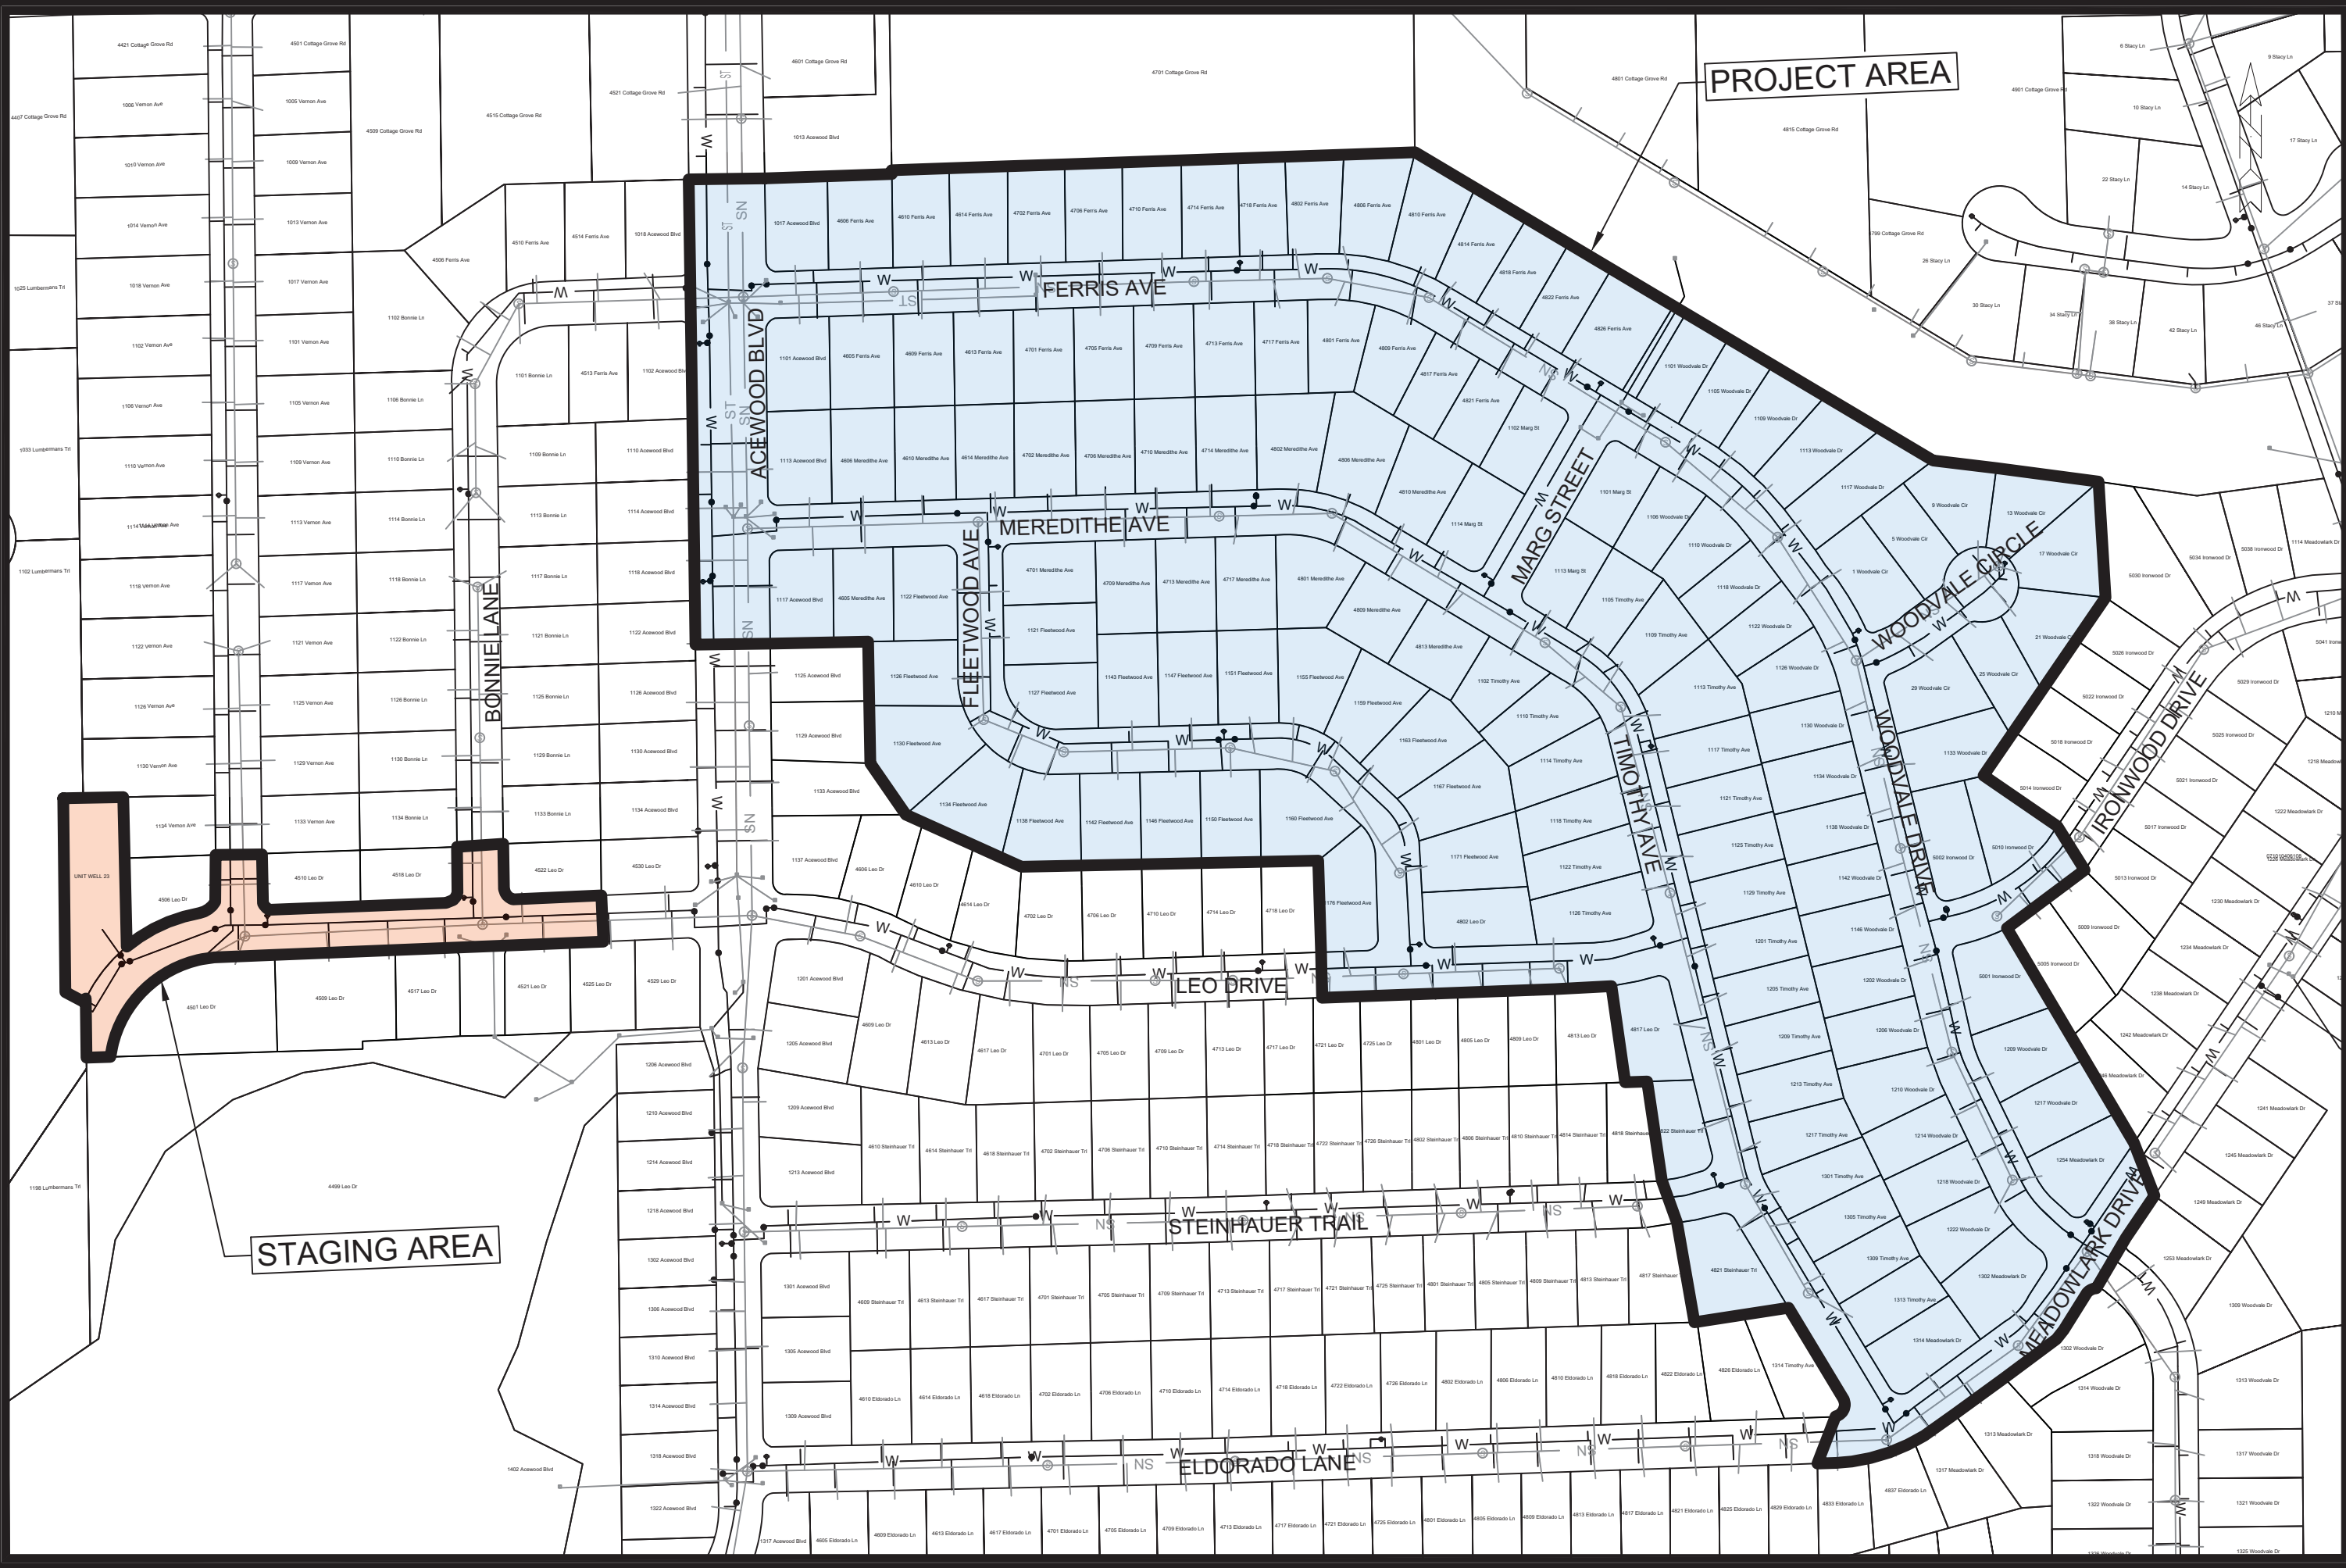

PROJECT AREA

STAGING AREA

MARK	REVISION	DATE	BY
16257	Designed By: NGM	Date: 4/20/2026 10:01 AM	Scale: 1" = 200'


16257
MADISON, WI
CONTRACT NO.: 9788

PROJECT AREA OVERVIEW
CIPP 2026 WATER MAIN REHABILITATION
M:\DESIGN\Projects\16257\CAD\Water\16257 Water Plans.dwg



16257
W-1

M:\DESIGN\PROJECTS\16257\CAD\WATER\16257 WATER PLANS.DWG

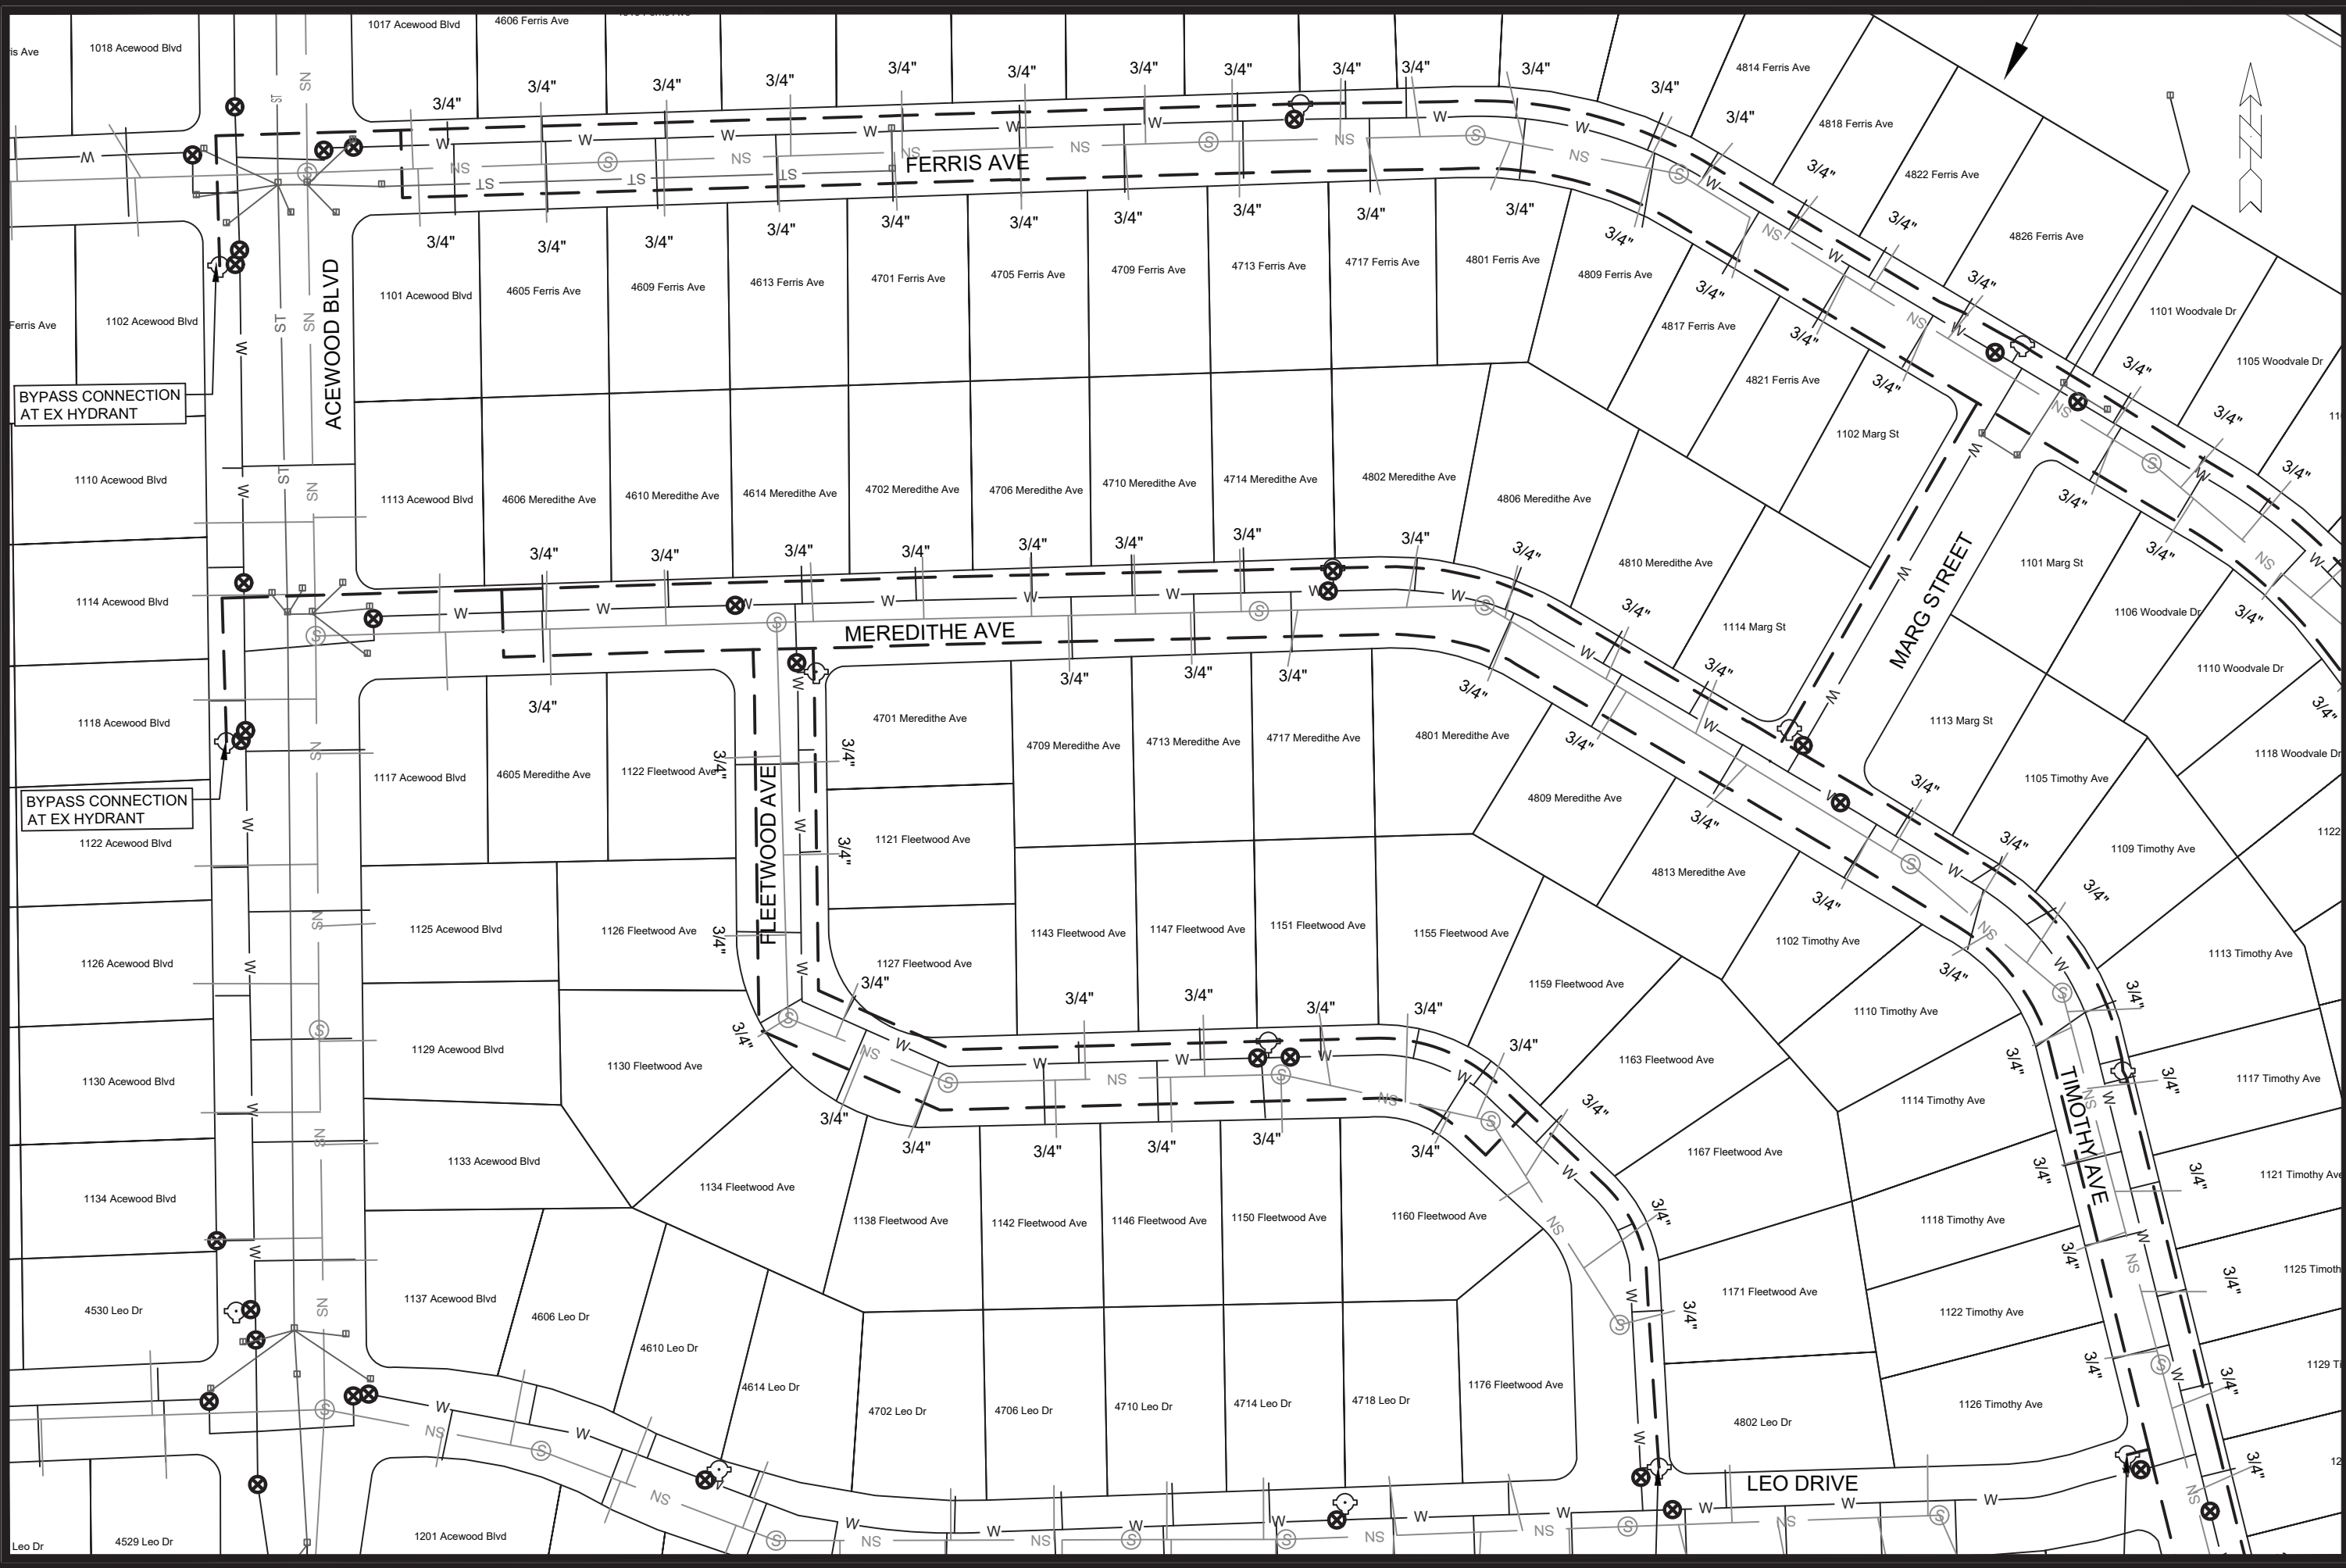

MARK	REVISION	DATE	BY
16257	W-2	10/01/AM	NGM


16257
 MADISON, WI
 CONTRACT NO.: 9788

BYPASS PLAN
 CIPP 2026 WATER MAIN REHABILITATION
 M:\DESIGN\Projects\16257\CAD\Water\16257 Water Plans.dwg



16257
 W-2

M:\DESIGN\PROJECTS\16257\CAD\WATER\16257 WATER PLANS.DWG

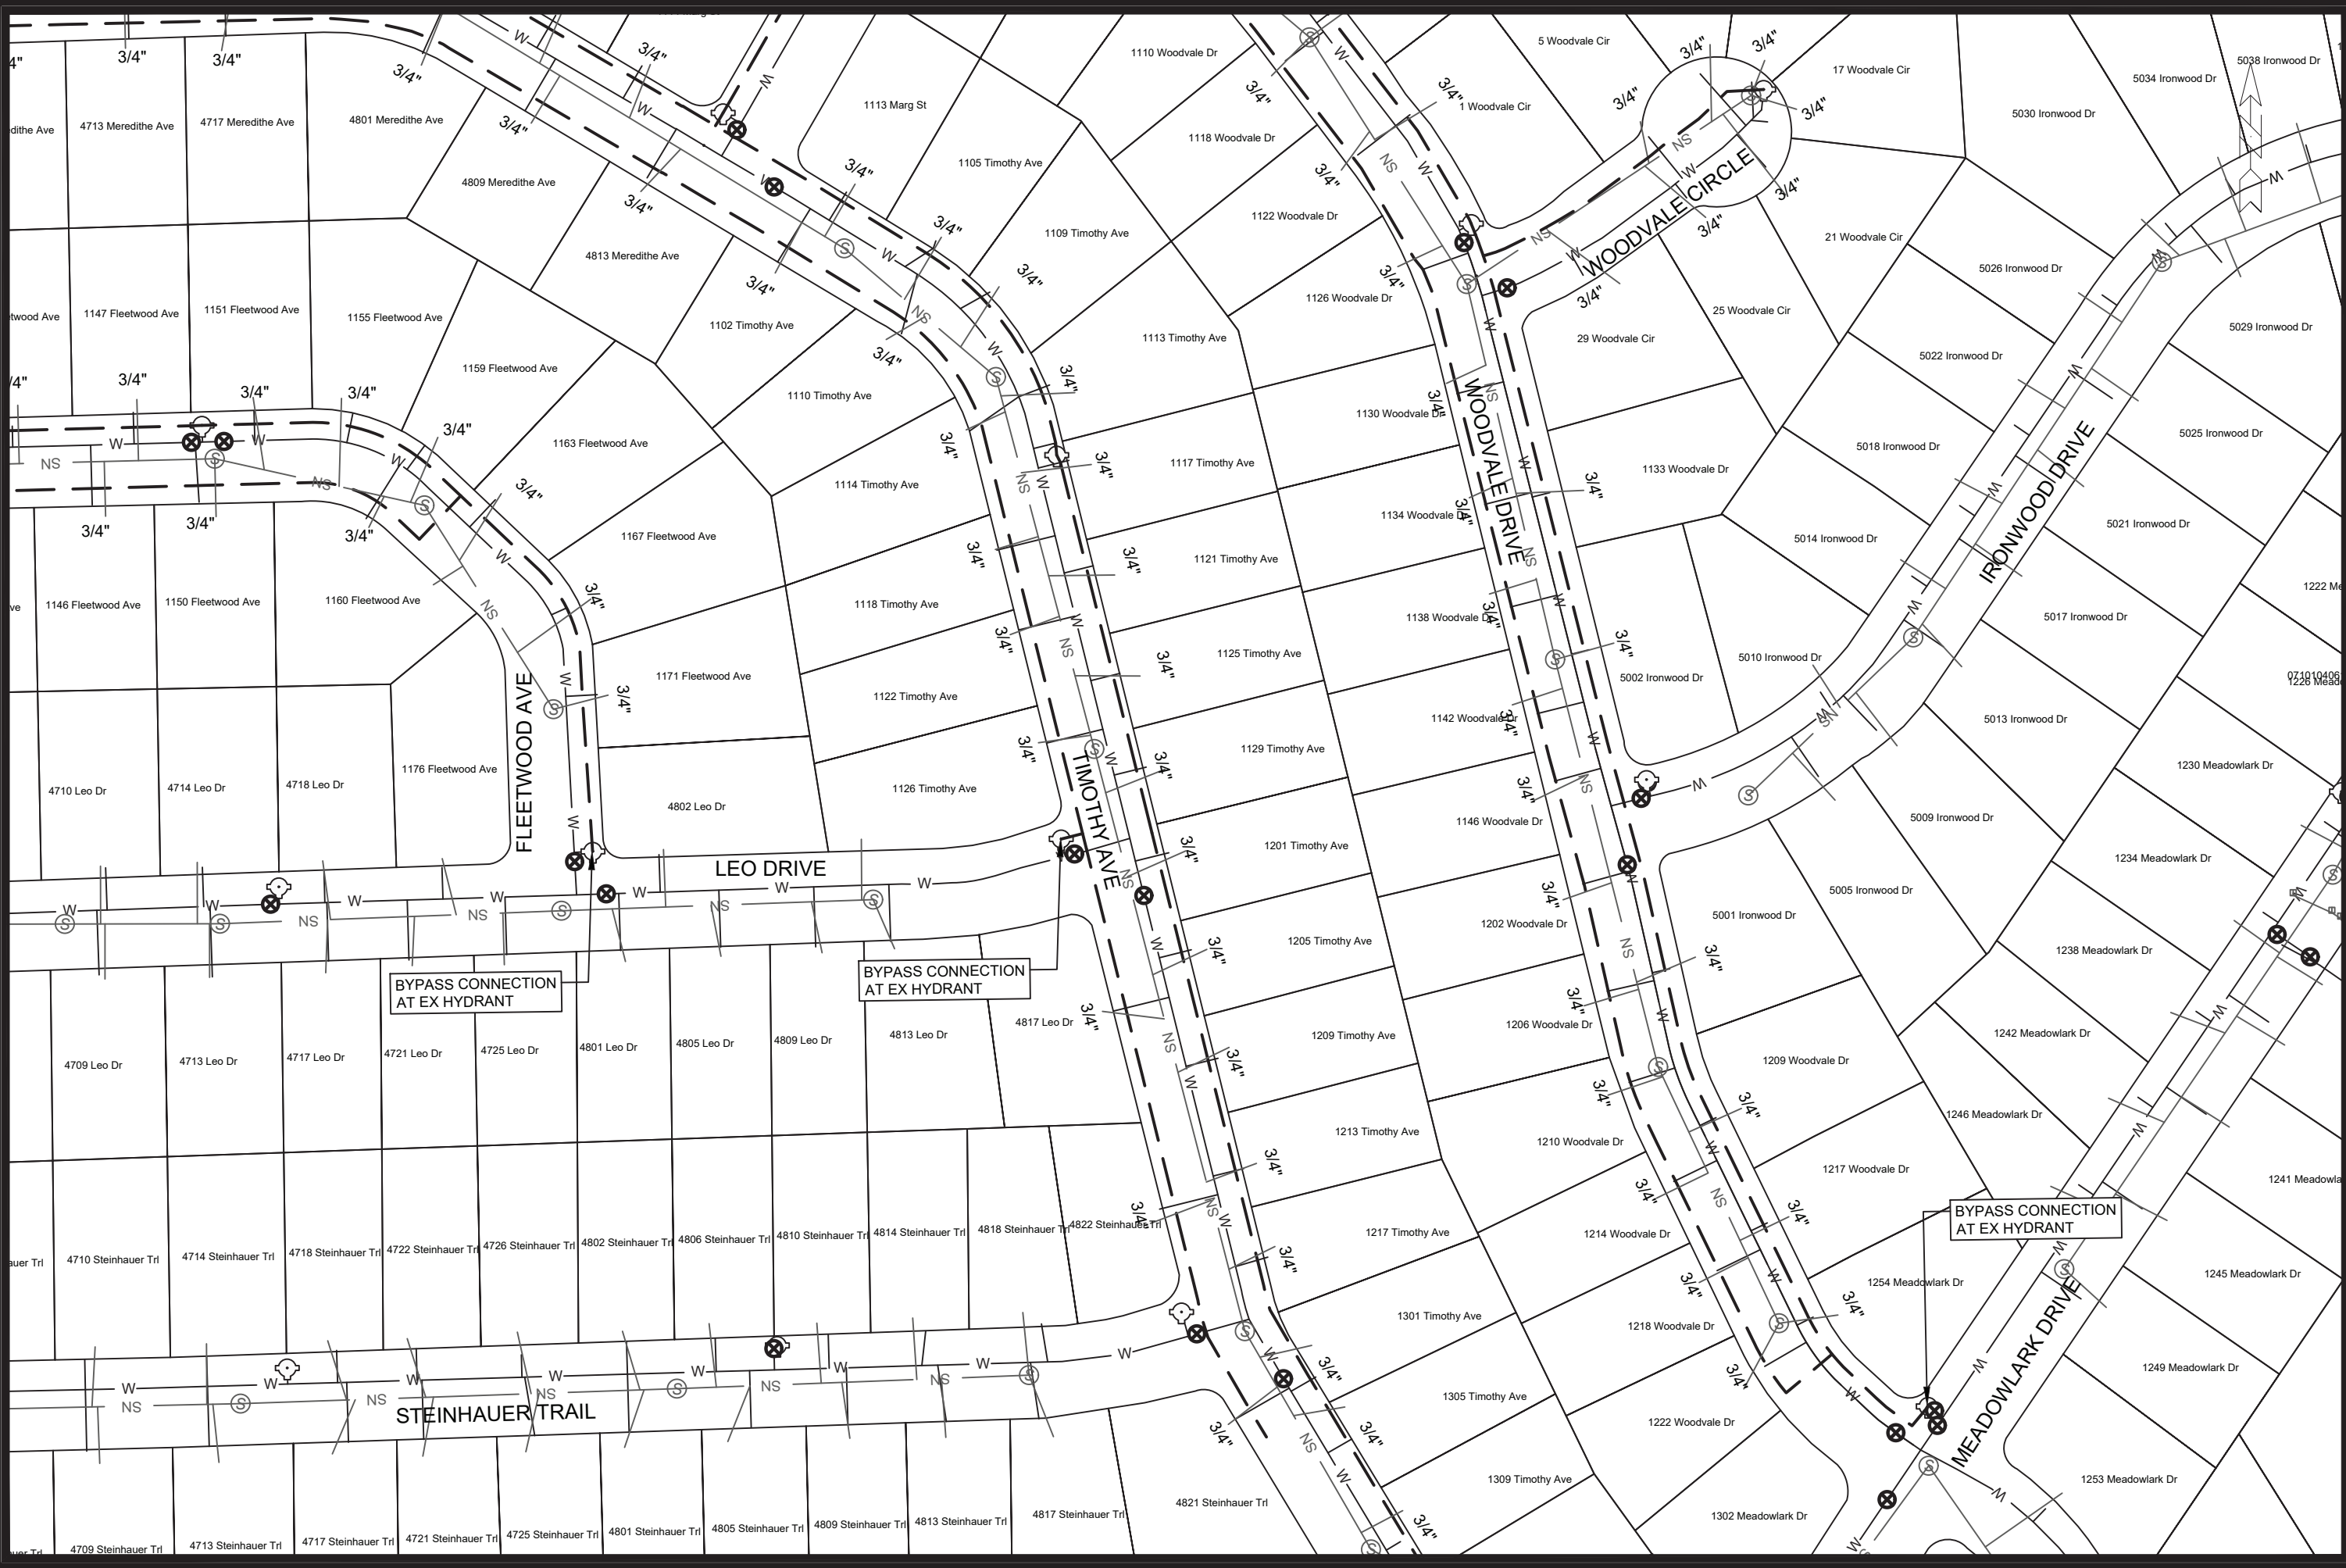


NO.	REVISION	DATE	BY
1	DESIGNED	10/02/2026	NGM
2	DATE	10/02/2026	NGM
3	BY	10/02/2026	NGM

16257
 MADISON, WI
 CONTRACT NO.: 9788

BYPASS PLAN
 CIPP 2026 WATER MAIN REHABILITATION
 M:\DESIGN\Projects\16257\CAD\Water\16257 Water Plans.dwg


 16257
 W-3

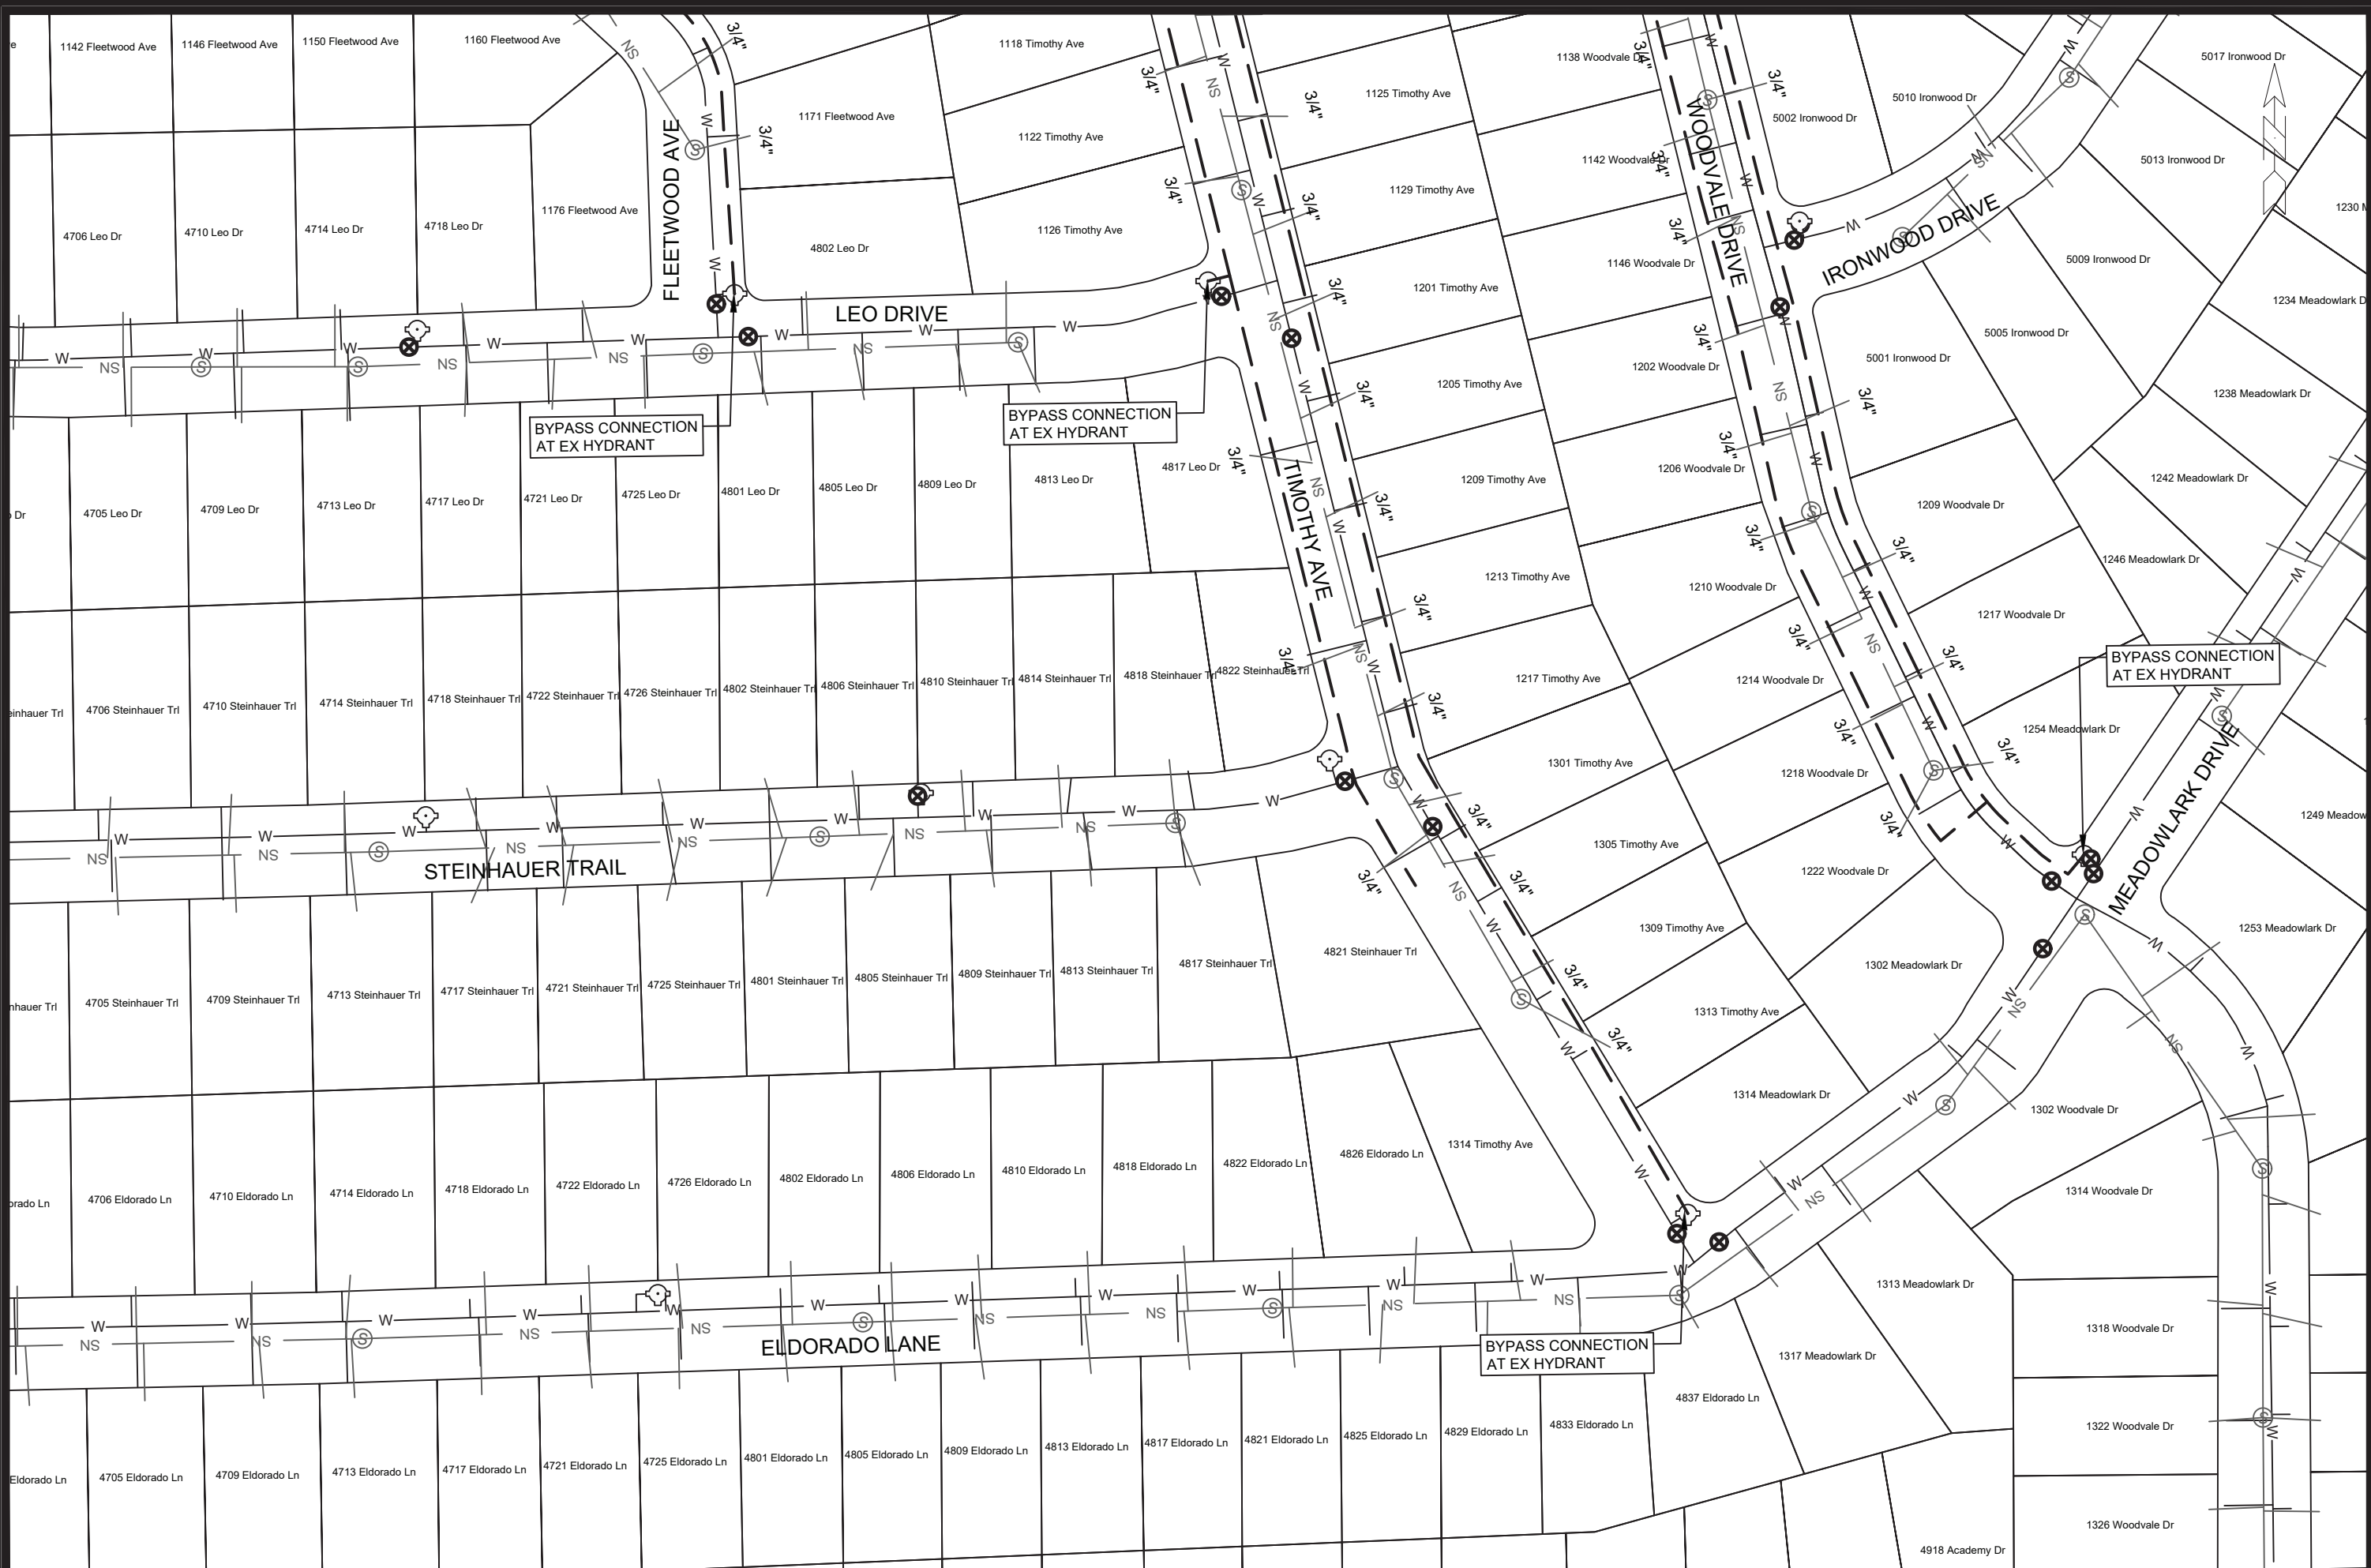


MARK	REVISION	DATE	BY
16257		4/20/2026	10:01 AM

16257
 MADISON, WI
 CONTRACT NO.: 9788

BYPASS PLAN
 CIPP 2026 WATER MAIN REHABILITATION
 M:\DESIGN\Projects\16257\CAD\Water\16257 Water Plans.dwg



16257
 W-4

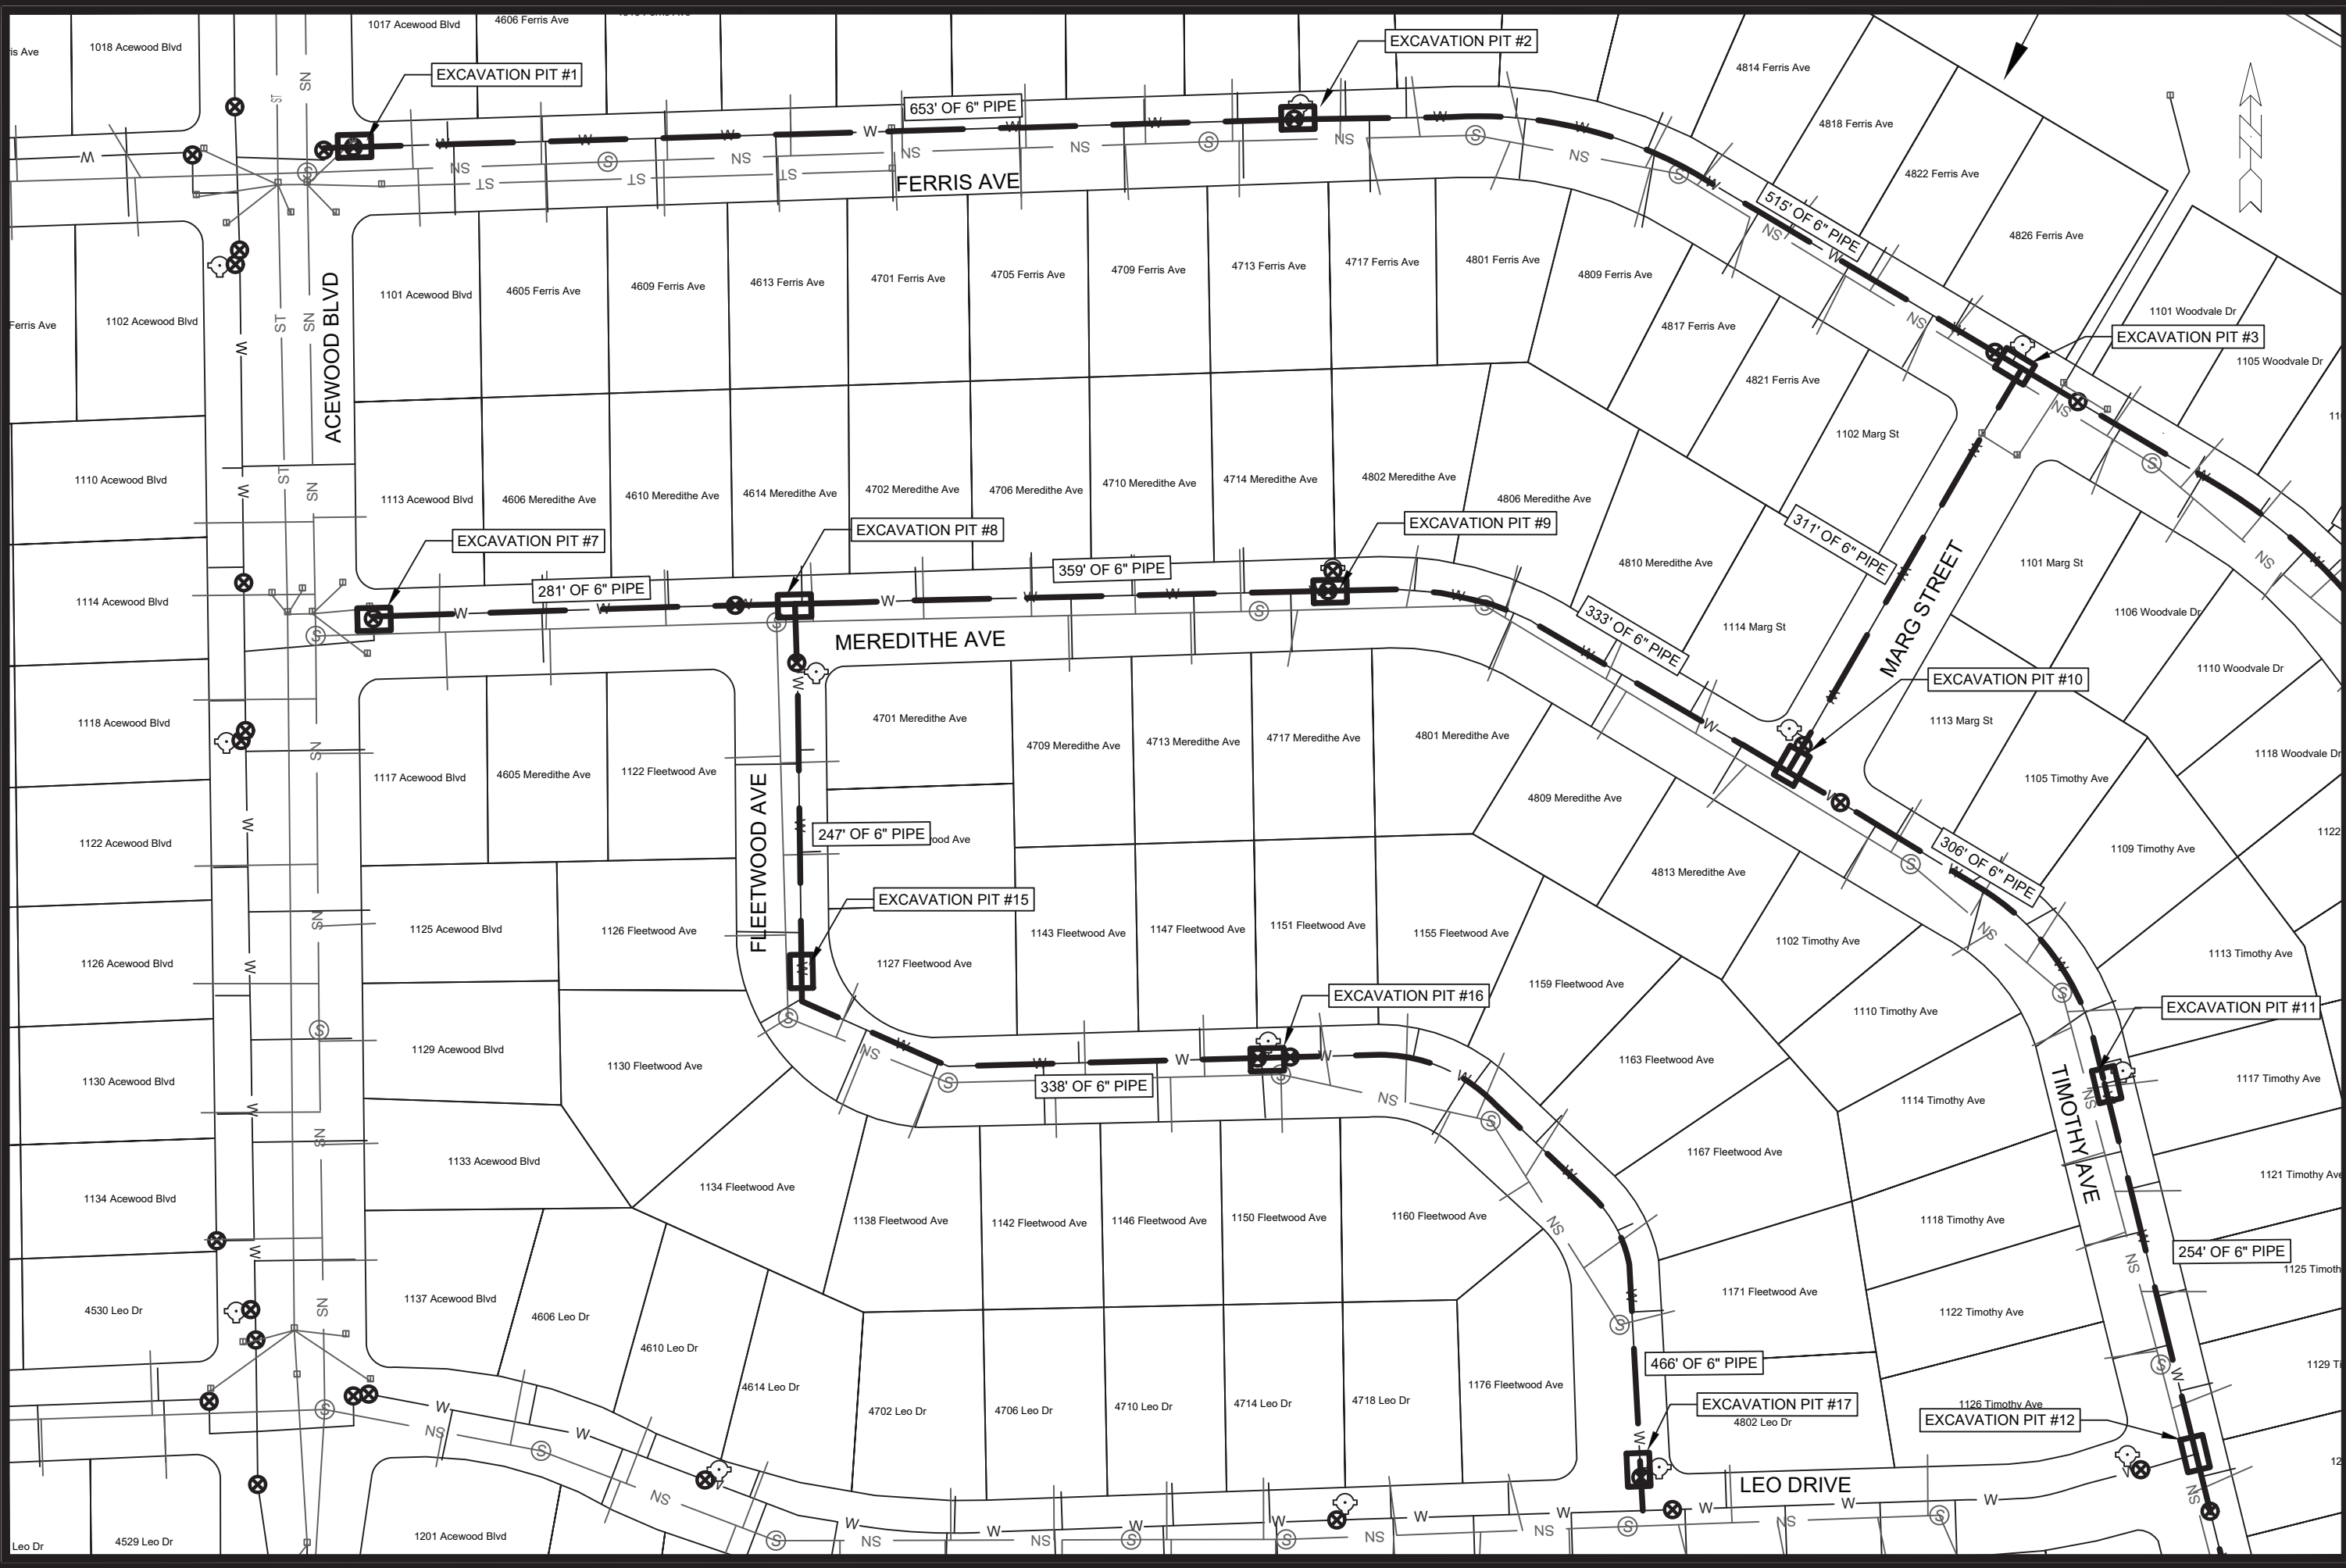

NO.	DATE	BY


16257
 MADISON, WI
 CONTRACT NO.: 9788

PIPE LINING PLAN
 CIPP 2026 WATER MAIN REHABILITATION
 M:\DESIGN\Projects\16257\CAD\Water\16257 Water Plans.dwg
 M:\DESIGN\PROJECTS\16257\CAD\WATER\16257 WATER PLANS.DWG

16257
 W-5



M:\DESIGN\PROJECTS\16257\CAD\WATER\16257 WATER PLANS.DWG

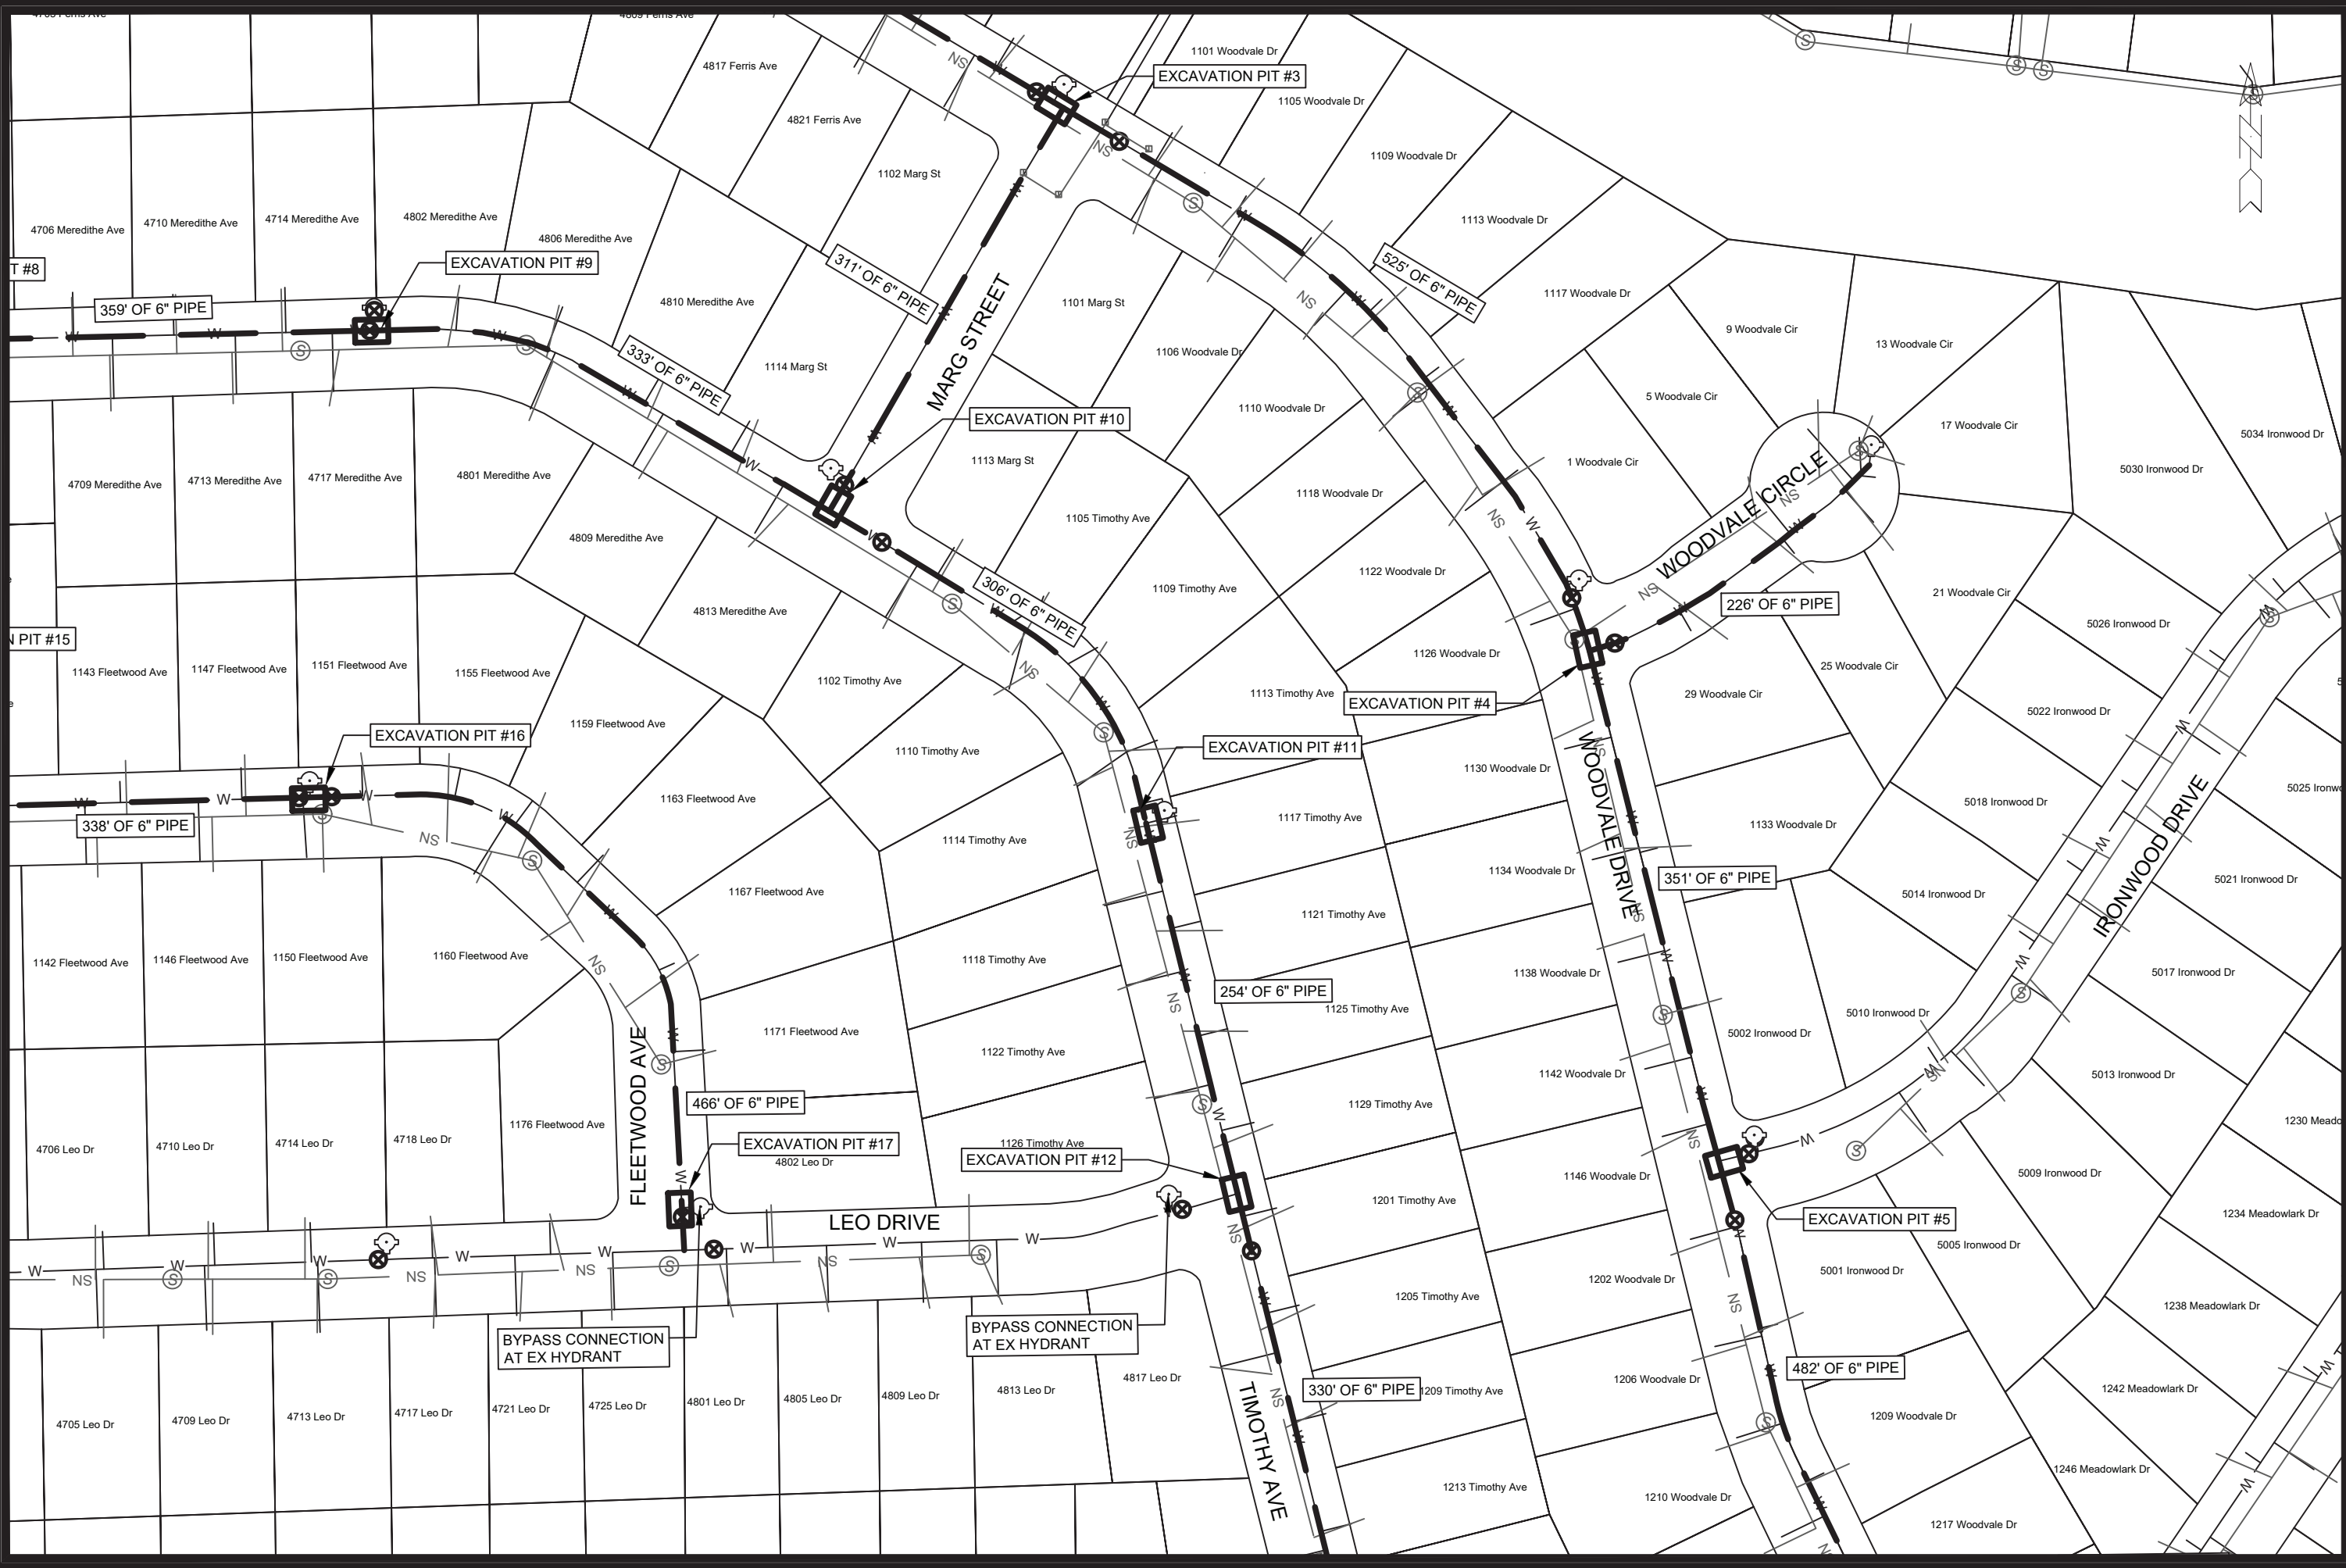


MARK	REVISION	DATE	BY

16257
 MADISON, WI
 CONTRACT NO: 9788

PIPE LINING PLAN
 CIPP 2026 WATER MAIN REHABILITATION
 M:\DESIGN\Projects\16257\CAD\Water\16257 Water Plans.dwg


 16257
 W-6

M:\DESIGN\PROJECTS\16257\CAD\WATER\16257 WATER PLANS.DWG

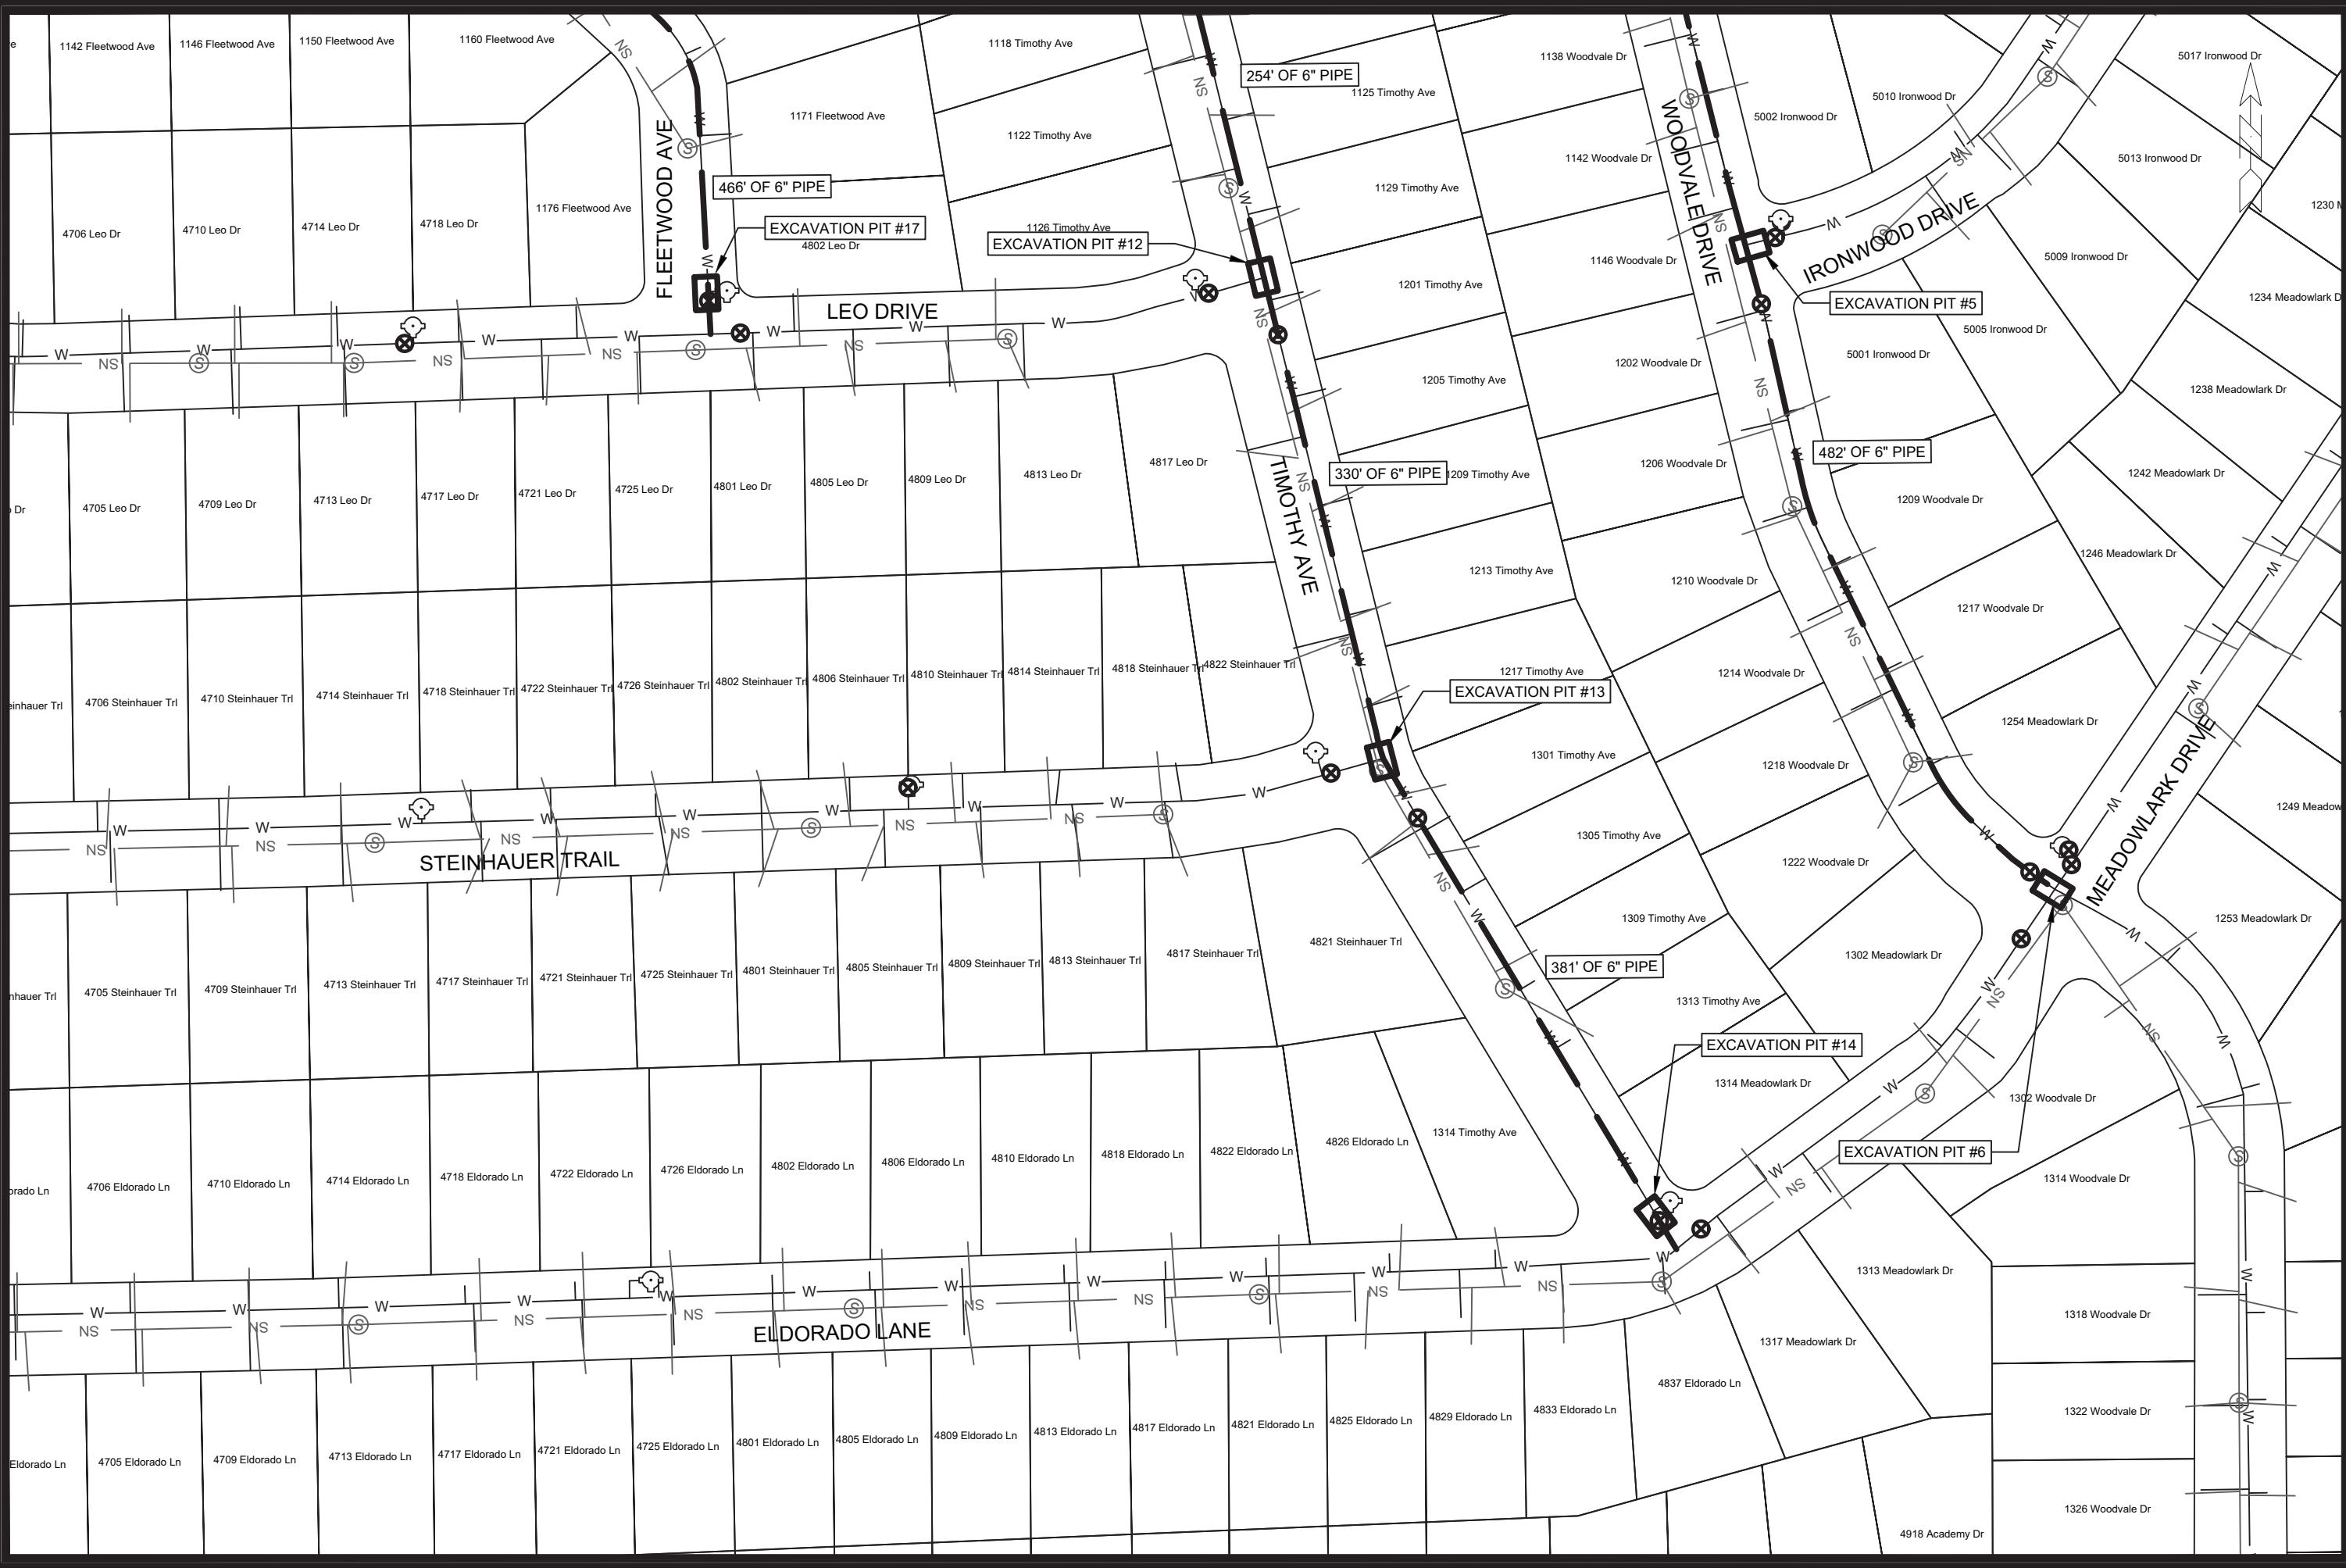

MARK	REVISION	DATE	BY

16257
 MADISON, WI
 CONTRACT NO: 9788

PIPE LINING PLAN
CIPP 2026 WATER MAIN REHABILITATION
 M:\DESIGN\Projects\16257\CAD\Water\16257 Water Plans.dwg
 M:\DESIGN\PROJECTS\16257\CAD\WATER\16257 WATER PLANS.DWG

16257
 W-7



M:\DESIGN\PROJECTS\16257\CAD\WATER\16257 WATER PLANS.DWG