

Symbol Legends

MATERIAL SYMBOL LEGEND

	EARTH		WOOD FRAMING (dimension lumber)
	GRAVEL		FINISH WOOD
	CONCRETE (in section) / SAND/MORTAR/STONE		PLYWOOD
	CONCRETE (in elevation)		BATT INSULATION
	CONCRETE MASONRY (in section)		RIGID INSULATION
	BRICK (in section)		GLASS (in elevation)
	BRICK (in elevation)		CERAMIC TILE
	CLAY TILE / RUBBLE		PLASTER / GYPSUM BOARD / TERRAZZO
	STEEL		
	WOOD FRAMING (shim/blocking)		

DRAWING SYMBOL LEGEND

	NORTH ARROW		COLUMN GRID NUMBER
	NORTH ARROW (Project North & True North)		VERTICAL ELEVATION
	DETAIL REFERENCE		ROOM NUMBER
	SECTION REFERENCE		DOOR NUMBER
	BUILDING SECTION REFERENCE		PARTITION TYPE
	INTERIOR ELEVATION		SPECIFIC DEMOLITION NOTE
	Interior Elevation Number		SPECIFIC ARCHITECTURAL NOTE
	REVISION		WINDOW TYPE
	REVISION (Cloud Around Revision)		BORROWED LIGHT TYPE
			EQUIPMENT TYPE

SITE SYMBOL LEGEND

	121.42 SITE ELEVATION - 1ST FLOOR		8" OAK EXISTING TREE TO REMAIN
	100.00 BLDG. ELEVATION - 1ST FLOOR		8" OAK EXISTING TREE TO BE REMOVED
	+ 121.42 REQUIRED SPOT ELEVATION		PROPERTY OR BOUNDARY LINE
	+ 121.42 EXISTING SPOT ELEVATION		HIDDEN, FUTURE, OR EXISTING CONSTRUCT TO BE REMOVED
	EXISTING CONTOUR		W WATER MAIN
	FINISHED CONTOUR		T TELEPHONE LINE
	B.M. EL. 100 BENCHMARK		P POWER LINE
	M.T.B. #1 TEST BORING		G GAS MAIN
	M.H. MANHOLE		O FUEL LINE - OIL
	C.B. CATCH BASIN		SS SANITARY SEWER
	FIRE HYDRANT		STS STORM SEWER
	STREET LIGHTS		DT DRAIN - OPEN TILE
	POWER POLES		

STRUCTURAL, MECHANICAL (HVAC), ELECTRICAL & PLUMBING SYMBOL LEGENDS: SEE RESPECTIVE SHEETS

Codes

CLASSIFICATION OF WORK

LEVEL 2 ALTERATION & ADDITION
NO CHANGE OF OCCUPANCY
PROJECT AREA = 2,750 SQ. FT. = 31% OF BLDG. AREA

BUILDING PRIMARY USES

LOW HAZARD STORAGE, GROUP S2
• VEHICLE BAY, 3,763 GROSS SQ. FT.
RESIDENTIAL (DORMITORY), GROUP R2
• SLEEPING AND TOILET ROOMS, 2,069 GROSS SQ. FT.
BUSINESS, GROUP B
• REMAINDER OF BUILDING, 3,186 GROSS SQ. FT.

INCIDENTAL USES

NONE

ACCESSORY USES

NONE

BUILDING AREA (GROSS SQUARE FEET)

	EXISTING	DEMOLISHED	ADDITION	TOTAL
GROUP S2	3,763 GSF	-	-	3,763 GSF
GROUP R2	2,067 GSF	-	-	2,067 GSF
GROUP B	2,767 GSF	240 GSF	735 GSF	3,260 GSF
TOTAL	8,597 GSF	240 GSF	735 GSF	9,090 GSF

BUILDING HEIGHT

ONE STORY WITH BASEMENT

TYPE OF CONSTRUCTION

TYPE 2B

FIRE SPRINKLERS

COMPLETELY SPRINKLED IN ACCORDANCE WITH NFPA 13

FIRE ALARM

IN ENTIRE BUILDING

ALLOWABLE AREA CALCULATION (I.B.C. CHAPTER 5)

BASIC AREA, TABLE 503: 16,000 SQ. FT. (BASED ON R2 OCCUPANCY)
SPRINKLER INCREASE: 24,000 SQ. FT.
FRONTAGE INCREASE: 10,310 SQ. FT.
TOTAL ALLOWABLE AREA: 50,310 SQ. FT.

FIRE RESISTANCE RATINGS FOR STRUCTURE (TABLE 601)

	REQUIRED	PROVIDED
STRUCTURAL FRAME:	0 HOURS	0 HOURS
FLOOR ASSEMBLY:	0 HOURS	0 HOURS
ROOF ASSEMBLY:	0 HOURS	0 HOURS
EXTERIOR BEARING WALLS:	0 HOURS	0 HOURS
INTERIOR BEARING WALLS:	0 HOURS	0 HOURS
EXTERIOR NON-BRC. WALLS:	0 HOURS	0 HOURS
INTERIOR NON-BRC. WALLS:	0 HOURS	0 HOURS

FIRE RATING OF EXTERIOR WALLS PER IBC TABLE 602

(FIRE RATINGS BASED ON FIRE SEPARATION DISTANCE)

	DISTANCE TO PROPERTY LINE	FIRE RATING REQUIRED	FIRE RATING PROVIDED
NORTH WALL:	>30 FEET	0 HOURS	0 HOURS
EAST WALL:	N/A		
SOUTH WALL:	N/A		
WEST WALL:	<30 FEET	0 HOURS	0 HOURS

OCCUPANT LOAD

GROUP S2: 3,763 GROSS SQ. FT. / 200 = 18.8 PERSONS
GROUP R2: 2,069 GROSS SQ. FT. / 200 = 10.4 PERSONS
GROUP B: 3,186 GROSS SQ. FT. / 100 = 31.9 PERSONS
TOTAL OCCUPANT LOAD = 61.1 PERSONS

CALCULATION OF REQUIRED EGRESS WIDTH

61.1 PERSONS x .20 INCHES = 12.2 TOTAL INCHES REQUIRED.

SANITARY FIXTURES

PER I.B.C. TABLE 2902.1

	OCC. LOAD	WATER CLOSETS	LAVATORIES
GROUP S2	18.8	1 PER 100 .19 REQUIRED	1 PER 100 .19 REQUIRED
GROUP R2	10.4	1 PER 10 1.04 REQUIRED	1 PER 10 1.04 REQUIRED
GROUP B	31.9	1 PER 25 1.28 REQUIRED	1 PER 40 .80 REQUIRED
TOTAL	61.1	2.51 WC'S REQUIRED 6 WC'S PROVIDED	2.03 LAV'S REQUIRED 6 LAV'S PROVIDED


SERVICE SINK:

1 REQUIRED
1 PROVIDED

DRINKING FOUNTAINS:

1 REQUIRED (1 PER 100)
1 PROVIDED

Life Safety Plan

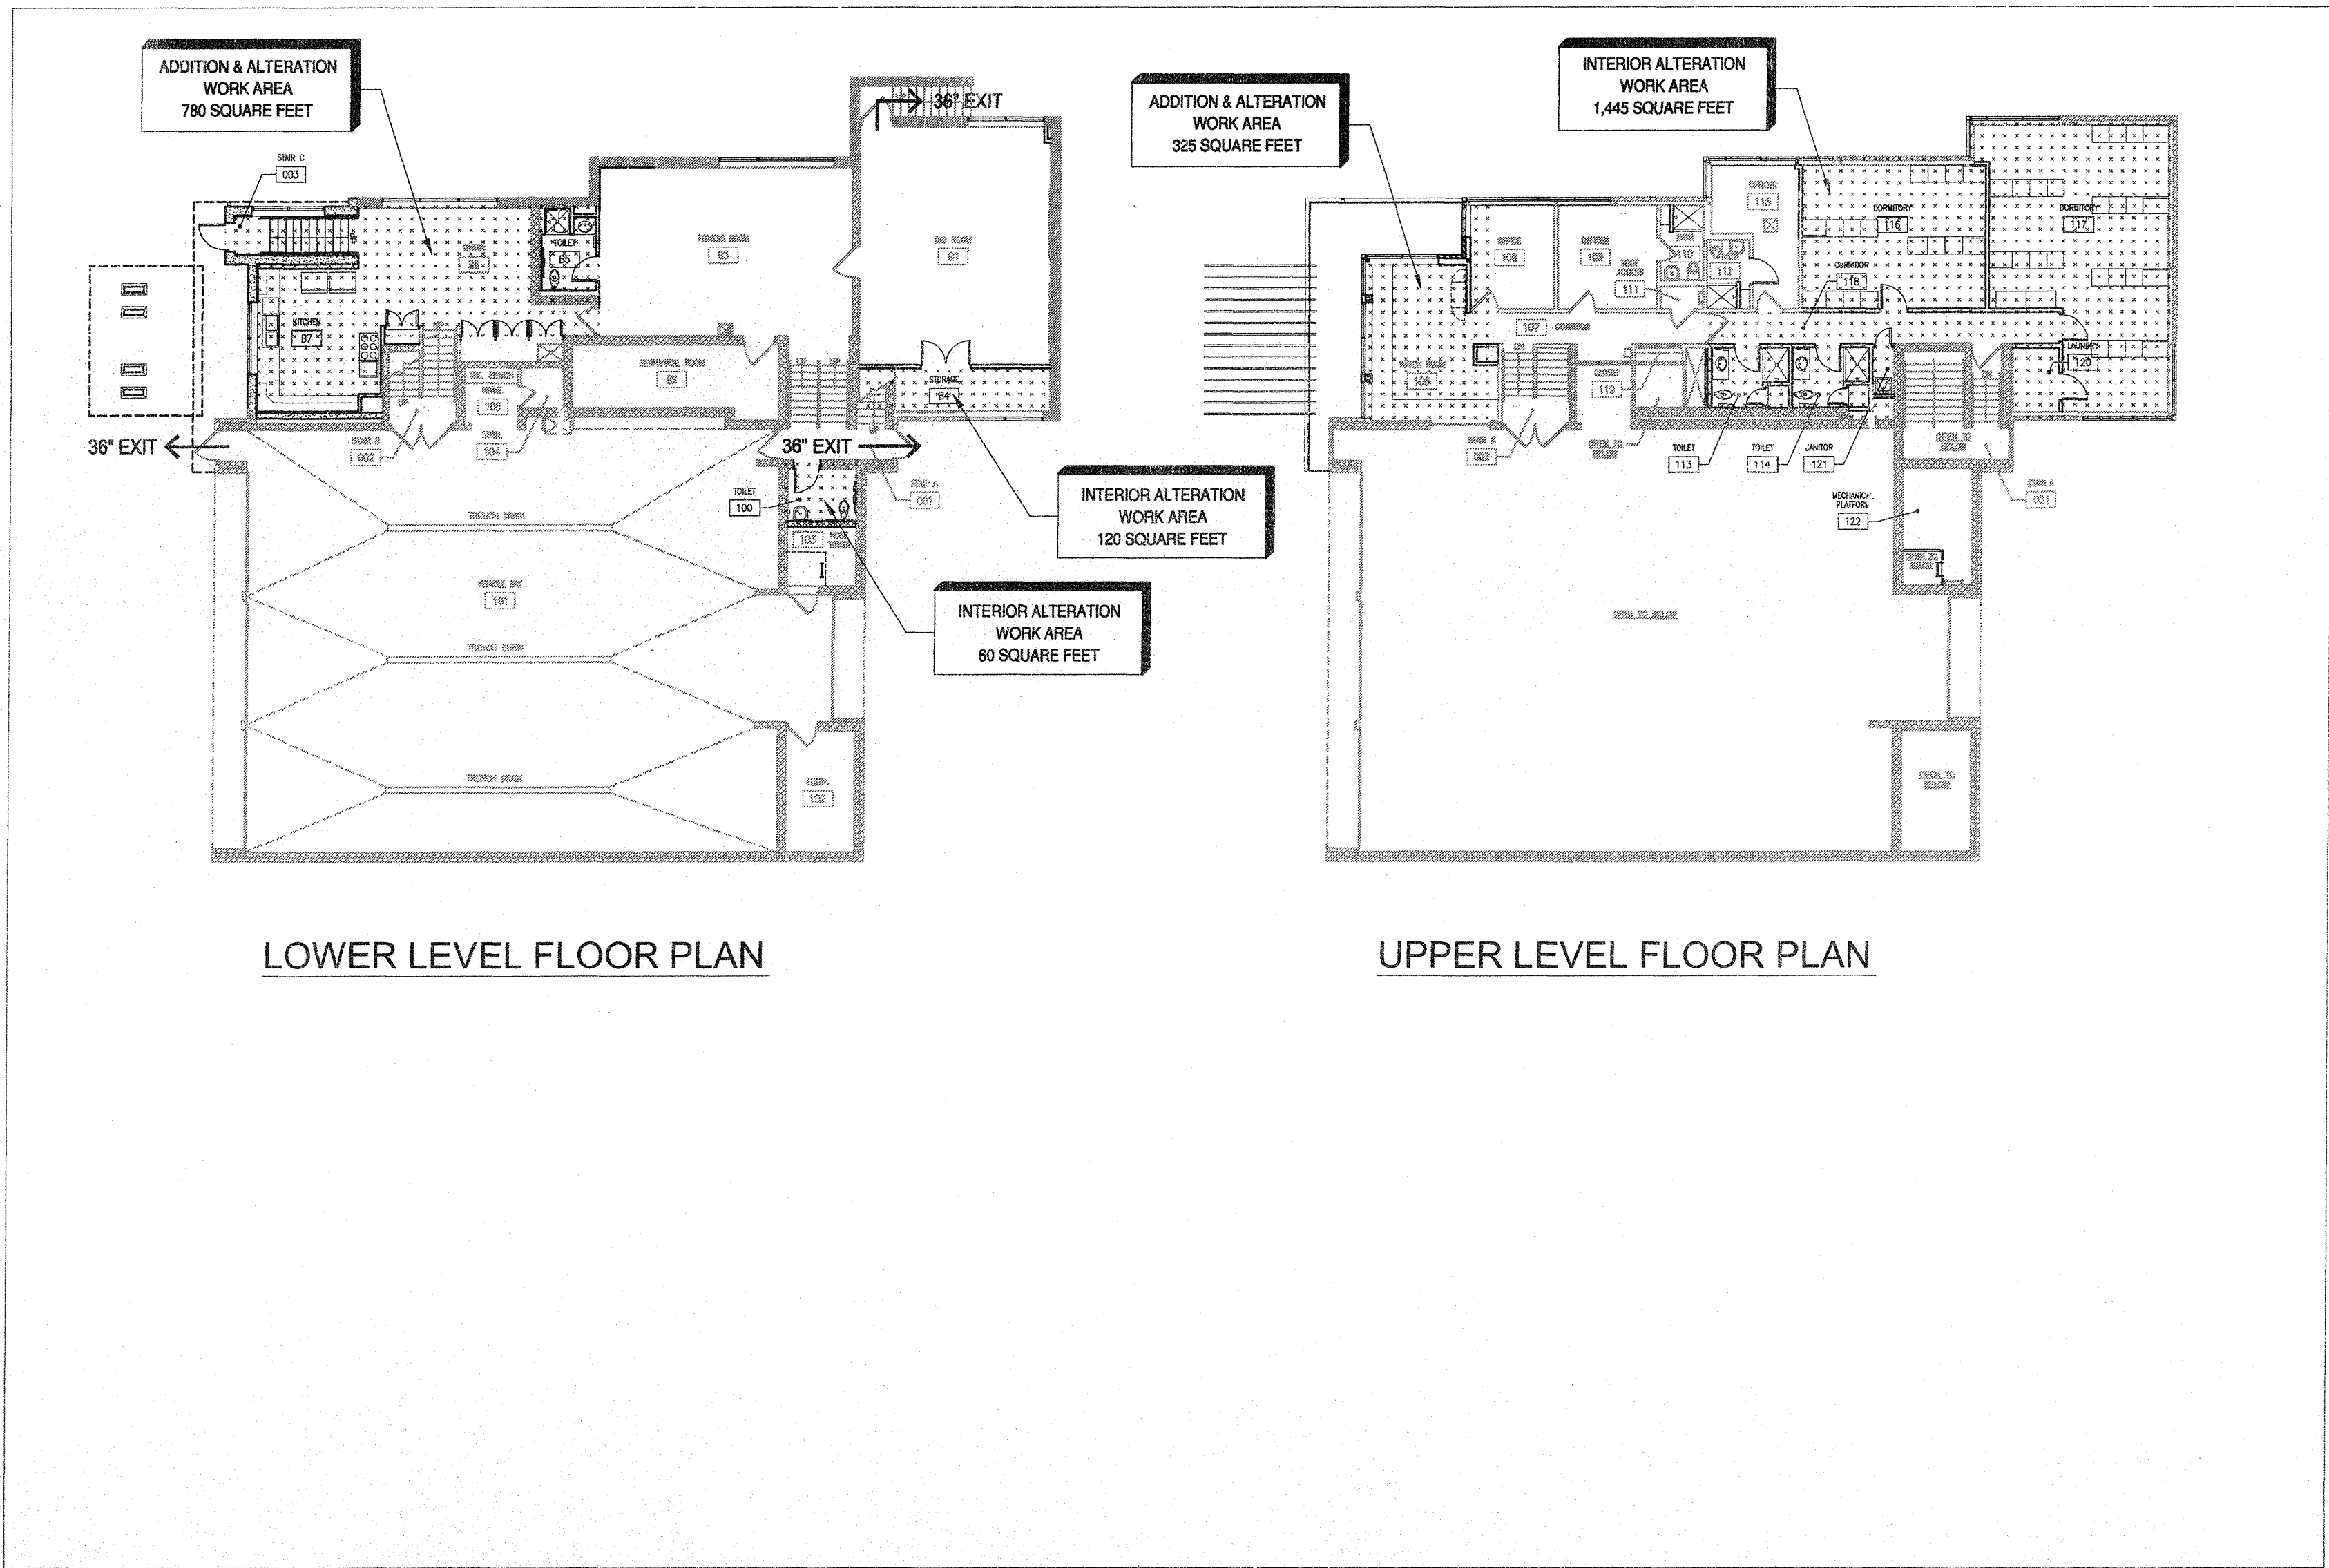

Abbreviations

<	AND	CONSTR	CONSTRUCTION	FE	FIRE EXTINGUISHER	KO	KNOCKOUT	PT	PAINT	TOP	TOP OF FOOTING
@	ANGLE	CONTR	CONTRACTOR	FEB	FIRE EXTINGUISHER BRACKET	KP	KICK PLATE	PTD	PAPER TOWEL DISPENSER	TOS	TOP OF STEEL
#	DIAMETER; ROUND; PHASE	CORR	CORRIDOR	FEC	FIRE EXTINGUISHER CABINET	KS	KNEE SPACE	PTH	PARTITION	TPO	TOILET PAPER DISPENSER
A-100	A LABEL-10 MINUTE FIRE RATING	CPT	CARPET	FH	FUME HOOD; FIRE HOSE	L	LENGTH; ANGLE	PTN	PARTITION	TV	TELEVISION
B-90	B LABEL-90 MINUTE FIRE RATING	CS	CAST STONE	FHC	FIRE HOSE CABINET	LAB	LABORATORY	PTR	PAPER TOWEL RECEPTACLE	TW	TOP OF WALL
C-45	C LABEL-45 MINUTE FIRE RATING	CT	CERAMIC TILE	FIN	FINISH	LAM	LAMINATE	QT	QUARRY TILE	TYP	TYPICAL
D-20	D LABEL-20 MINUTE FIRE RATING	CTSK	COUNTERSINK	FL	FLOOR	LAV	LAVATORY	R	RADIUS; RISER	UH	UNIT HEATER
ABBR	ANCHOR BOLT ABBREVIATION	CTR	CENTER	FLOR	FLUORESCENT	LLH	LONG LEG HORIZONTAL	RA	RETURN AIR	UNF	UNFINISHED
ACOUS	ACOUSTICAL	CUN	CABINET UNIT HEATER	FO	FO FINISHED OPENING	LLV	LONG LEG VERTICAL	RB	RESILIENT BASE	UNO	UNLESS NOTED OTHERWISE
ACP	ACOUSTICAL CEILING PANEL	CYL	CYLINDER	FOC	FACE OF CONCRETE	LT	LIGHT	RBS	RESILIENT BASE STRAIGHT	UR	URNAL
ADJ	ADJUSTABLE; ADJACENT	D	DEPTH	FOS	FACE OF STUDS	LWC	LIGHTWEIGHT CONCRETE	RO	ROOF DRAIN	V	VENT; VOLT; VALVE
AFT	ABOVE FINISH FLOOR	DBA	DECK BEARING ANGLE	FPRF	FIREPROOFING	REF	REFERENCE	RSB	RESILIENT BASE	VAC	VACUUM
AFS	AIR FLOW STATION	DBL	DOUBLE	FPS	FIBERGLASS REINFORCED PANEL	MATL	MATERIAL	RD	ROOF DRAIN	VCT	VINYL COMPOSITION TILE
AGGR	AGGREGATE	DEM	DEMOLITION	FRT	FIRE RETARDANT	MB	MCP BASIN	REFR	REFRIGERATOR	VERT	VERTICAL
AHU	AIR HANDLING UNIT	DEPT	DEPARTMENT	FRI	FRIEZER	MC	MECHANICAL CONTRACTOR	RENF	REINFORCED	VSF	VINYL SHEET FLOORING
AL	ALTERNATE	DI	DRAWING	FT	FOOT; FEET	MECH	MECHANICAL	REM	REMOVE	VTR	VENT THROUGH ROOF
ALT	ALTERNATE	DIA	DIAMETER	FUT	FOOTING	MEMB	MEMBRANE	REQ	REQUIRED	VWC	VINYL WALL COVERINGS
AP	ACCESS PANEL	DIAG	DIAGONAL	FURR	FURRING	MTL	METAL	RM	ROOM		
APPROX	APPROXIMATE	DIM	DIMENSION	FUT	FUTURE	MTL	METAL	ROB	ROUGH OPENING RIGHT; RUBBER TILE		
ARCHITECTURAL	ARCHITECT	DISP	DISPENSER	FV	FIELD VERIFY	MEZZ	MEZZANINE	RUB	RUBBER	W	WEST; WIDTH; WIDE; WAT; WASTE; WATER
ASPH	ASPHALT	DN	DOWN	G	GAS	MFR	MANUFACTURER	RWD	REDWOOD	W/	WITH
AV	AIR VALVE	DO	DO OVER; DITTO	GA	GAUGE	MH	MANHOLE OR MOP HOLDER	S	SOUTH; SINK; SUPPLY	W/O	WITHOUT
BD	BOARD	DOO	DOOR	GA	GALVE	MM	MINIMUM	SAV	STAR & VARNISH	WB	WOOD BASE
BDTH	BETWEEN	DR	DOOR	GB	GRAB BAR	MIR	MIRROR	SAB	SOUND ATTENUATION BLANKET	WC	WATER CLOSET
BHD	BULKHEAD	DRS	DRAIN SINK	GC	GENERAL CONTRACTOR	MSC	MISCELLANEOUS	SAN	SANITARY	WD	WOOD
BL	BLOCKING	DSD	DUCT SMOKE DETECTOR	GL	GLASS	MLSP	METAL LATH & PLASTER	SAN	SANITARY	WF	WIDE FLANGE
BLDG	BUILDING	DT	DRAIN TILE	GLS	GLASS MAT GYPSUM SHEATING	MO	MASONRY OPENING	SB	SOLID BORING	WM	WIRE MESH
BN	BULLNOSE	DTL	DETAIL	GMB	GLASS MAT GYPSUM SHEATING	MTD	MOUNTED	SC	SOLID CORE	WP	WATERPROOF; W.L.A. WATERPROOF
BM	BEAM	DWG	DRAWING	GND	GROUND	MULL	MULLION	SCD	SEAT COVER DISPENSER	WR	WATER RESISTANT; WASTE RECEPTACLE
BNAG	BLOCKING	DWL	DRAWING	GWB	GYPSUM WALLBOARD	SEAL	SEALED	SCHED	SCHEDULE	WT	WEIGHT
BP	BASE PLATE	DYP	DYPSUM	H	HIGH	SECON	SECON	SD	SOUND DISPENSER	WWF	WELDED WIRE FABRIC
BT	BOTTOM	E	EAST	HP	HIGH	N	NORTH	SD	SOUND DISPENSER		
BO	BOTTOM OF	EA	EACH EXHAUST AIR	NP	NOT POTABLE WATER	NIC	NIC NOT IN CONTACT	SECT	SECTION	YD	YARD
BRG	BEARING	EC	ELECTRICAL CONTRACTOR	HB	HORSE BIB	NO	NO OF #	SF	SQUARE FOOT		
BSC	BIO-SAFETY CABINET	ED	ELECTRICAL DISTRIBUTION	HCD	HOLLOW CORE	NOM	NOMINAL	SH	SHIELD		
BTU	BRITISH THERMAL UNITS	EJ	EXPANSION JOINT	NTS	NOT TO SCALE	NO	NO OF #	SHR	SHOWER		
BTUH	BRITISH THERMAL UNITS PER HOUR	EJF	EXPANSION JOINT FINISH SYSTEM	HOWE	HARDWARE	OC	OVERALL; OUTSIDE AIR	SHT	SHEET		
BUR	BUILT-UP ROOF	ELEV	ELEVATION	HO	HOLLOW METAL	OC	ON CENTER	SIM	SIMILAR		
		ELEC	ELECTRICAL	HL	HOLLOW METAL	OC	ON CENTER	SNA	SANITARY NAPKIN RECEPTACLE		
		ELEV	ELEVATION	HORIZ	HORIZONTAL	OFF	OFFICE	SNV	SANITARY NAPKIN VENDOR		
		EMER	EMERGENCY	HP	HORSE POWER	OFF	OFFICE	SLG	SLAB ON GRADE		
		ENCL	ENCLOSURE	HSS	HOLLOW STRUCTURAL SECTION	OFF	OFFICE	SPEC	SPECIFICATION		
		EQ	EQUIPMENT	HT	HEIGHT	OFF	OFFICE	SQ	SQUARE		
		EQU	EQUIPMENT	HVAC	HEATING, VENTILATION, & AIR CONDITIONING	OFF	OFFICE	SS	STAINLESS STEEL		
		ETR	EXISTING TO REMAIN	HWD	HARDWOOD	OH	OVERHEAD	STA	STATION		
		EW	EACH WAY	CHQD	OVERHEAD COILING DOOR	OH	OVERHEAD	STD	STANDARD		
		FWC	FIRE WATER COOLER	CHSD	OVERHEAD SECTIONAL DOOR	OPP	OPPOSITE	STL	STEEL		
		EW	ELECTRIC WATER HEATER	CHSD	OVERHEAD SECTIONAL DOOR	OPP	OPPOSITE	STOR	STORAGE		
		EXH	EXHAUST	CHSD	OVERHEAD SECTIONAL DOOR	OPP	OPPOSITE	STRUC	STRUCTURAL		
		EXST	EXISTING	CHSD	OVERHEAD SECTIONAL DOOR	OPP	OPPOSITE	SUSP	SUSPENDED		
		EXT	EXTENSION	CHSD	OVERHEAD SECTIONAL DOOR	OPP	OPPOSITE	SYN	SYMMETRICAL		
		EXT	EXTENSION	CHSD	OVERHEAD SECTIONAL DOOR	OPP	OPPOSITE	T	TREAD; THRESHOLD		
		EXT	EXTENSION	CHSD	OVERHEAD SECTIONAL DOOR	OPP	OPPOSITE	T&B	TONGUE & GROOVE		
		EXT	EXTENSION	CHSD	OVERHEAD SECTIONAL DOOR	OPP	OPPOSITE	TEL	TELEPHONE		
		EXT	EXTENSION	CHSD	OVERHEAD SECTIONAL DOOR	OPP	OPPOSITE	TEMP	TEMPERATURE		
		EXT	EXTENSION	CHSD	OVERHEAD SECTIONAL DOOR	OPP	OPPOSITE	TER	TERRAZZO		
		EXT	EXTENSION	CHSD	OVERHEAD SECTIONAL DOOR	OPP	OPPOSITE	THCK	THICK		
		EXT	EXTENSION	CHSD	OVERHEAD SECTIONAL DOOR	OPP	OPPOSITE	T&B	TONGUE & GROOVE		
		EXT	EXTENSION	CHSD	OVERHEAD SECTIONAL DOOR	OPP	OPPOSITE	TEL	TELEPHONE		
		EXT	EXTENSION	CHSD	OVERHEAD SECTIONAL DOOR	OPP	OPPOSITE	TEMP	TEMPERATURE		