Contract Routing Form

ROUTING: Routine		printed on: 05/12/2021
	onstruction Inc ring Division	
Project: Chip Sealing 2021 - Ea	st	
Contract No.: 8581 Enactment No.: RES-21-00312 Dollar Amount: 2,386,677.64	File No.: Enactment	
(Please DATE before routing)		
Signatures Required	Date Received	Date Signed
City Clerk	05/13/21	05/13/21
Director of Civil Rights	5/14(21	15/14/21
Risk Manager	5/14/21	5/14/21 mc
Finance Director	5/14/21	
City Attorney	5/18/21	5/19/21
Mayor	15/20/21	15/20/21
Please return signed Contracts to Room 103, City-County Building for		Office
Original + 2 Copies  5t 05/12/2021 14:21:27 enjls - Bill	eve Sountag 267-	- 1997
00/12/2021 14.21.2/ Ell]15 - DEII	FICGIAIII 700-433/	

Dis Rights: OK N/A/ Problem - Hold Prev Wage: AA / Agency / No Contract Value: See GLOOVE AA Plan: Approved Amendment / Addendum #\_\_\_\_\_ Type: POS / Dvlp / Sbdv / Gov't / Grant / PW / Goal / Loan / Agrmt



### City of Madison

City of Madison Madison, WI 53703 www.cityofmadison.com

#### Legislation Details (With Text)

File #:

65025

Version: 1

Name:

Awarding Public Works Contract No. 8581, Chip

Sealing 2021 - East.

Type:

Resolution

Status:

Passed

File created:

4/9/2021

In control:

**Engineering Division** 

On agenda:

5/4/2021

5/4/2021

Enactment date: 5/10/2021

Final action: Enactment #:

RES-21-00312

Title:

Awarding Public Works Contract No. 8581, Chip Sealing 2021 - East. (3rd, 12th, 14th, 15th ADs)

Sponsors:

**BOARD OF PUBLIC WORKS** 

Indexes:

Code sections:

Attachments:

1. 8581.pdf, 2. 8581 contract.pdf

Date	Ver.	Action By	Action	Result
5/4/2021	1	COMMON COUNCIL		
4/21/2021	1	BOARD OF PUBLIC WORKS	RECOMMEND TO COUNCIL TO ADOPT UNDER SUSPENSION OF RULES 2.04, 2.05, 2.24, & 2.25 - REPORT OF OFFICER	Pass
4/9/2021	1	Engineering Division	Refer	

The proposed resolution authorizes awarding the contract for 2021 Chip Sealing - East at a total estimated cost of \$2.577.610 including contingency. Funding for the project is available in the 2021 Adopted Capital Budget for Engineering, Pavement Management (Munis 13266). No additional appropriation is required. Awarding Public Works Contract No. 8581, Chip Sealing 2021 - East. (3rd, 12th, 14th, 15th ADs) BE IT RESOLVED, that the following low bids for miscellaneous improvements be accepted and that the Mayor and City Clerk be and are hereby authorized and directed to enter into a contract with the low bidder contained herein, subject to the Contractor's compliance with Section 39.02 of the Madison General Ordinances concerning compliance with the Affirmative Action provisions and subject to the Contractor's compliance with Section 33.07 of the Madison General Ordinances regarding Best Value Contracting:

BE IT FURTHER RESOLVED, that the funds be encumbered to cover the cost of the projects contained herein.

See attached document (Contract No. 8581) for itemization of bids.

CONTRACT NO. 8581 CHIP SEALING 2021 - EAST

SCOTT CONSTRUCTION INC.


\$ 2,386,677.64

Acct. No. 13266-402-200:54410(91384) Contingency 8%+

\$ 2,386,677.64 190,932.36

**GRAND TOTAL** 

\$ 2,577,610.00

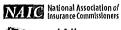



#### Demographics

Company Name: Fidelity and Deposit Company of Maryland

SBS Company Number: 54219634

Domicile Type: Foreign

NAIC Group Number: 212 - ZURICH INS GRP

Merger Flag: No

NAIC CoCode: 39306

State of Domicile: Illinois Organization Type; Slock Short Name:

FEIN: 13-3046577

Country of Domicile: United States Date of Incorporation: 03/18/1989

United States

#### Address

1299 Zurkh Way Schaumburg, IL 60196-1056 United States

Mailing Address 1299 Zurich Way Schaumburg, IL 60196-1056 United States

Email

No results found.

Statutory Home Office Address 1299 Zurich Way Schaumburg, IL 60196-1056 United States

Main Administrative Office Address 1299 Zurich Way Schaumburg, IL 60196-1056

#### Phone, Email, Website

Phone

Туре

Number

Toll Free Phone Business Primary Phone

(800) 382-2150 (847) 413-5048

(847) 605-6000

Wahelta

No results found

#### Company Type

**Business Primary Phone** 

Company Type: Property and Casualty

Status: Active

Effective Date: 12/31/2018

Issue Date: 01/01/1982 Articles of incorporation Received: No Status Reason:

Legacy State ID: 111700 Approval Date:

Article No:

Status Date: 01/01/1982

**Expiration Date:** Flie Date:

COA Number:

#### Appointments

Show 10 💟 entries

Showing 1 to 2 of 1347 entries

Q zenob

Licenses Name DAVID ZENOBI DAVID ZENOBI License Number 18708052 18708052

NPN 18708052 18708052 License Type Intermediary (Agent) Individual Intermediary (Agent) Individual Line of Authority Casualtu Property

Appointment Date 03/08/2018 03/08/2018

Effective Date 01/07/2021 01/07/2021

**Expiration Date** 03/15/2022

First

03/15/2022 Next

Lost

#### Line Of Business

Line of Business Aircraft Automobile

Credit Insurance Fidelity Insurance Fire, Inland Marine and Other Properly insurance

Liability and Incidental Medical Expense Insurance (other than automobile) Miscellaneous

Ocean Marine Insurance Surety Insurance Workers Compensation Insurance Citation Type Aircraft

Automobile Credit Insurance

Fire, Inland Marine and Other Properly Insurance Liability and incidental Medical Expense Insurance (other than automobile) Miscellaneous

Ocean Marine Insurance Surely Insurance Workers Compensation Insurance Previous

Effective Date 01/01/1982

01/01/1982 01/01/1982 01/01/1982 01/01/1982 01/01/1982

01/01/1982 01/01/1982 01/01/1982 01/01/1982

#### Contact

Contact Type Registered Agent for Service of Process Preferred Name

E-mall Name

Phone

Address Other

CORPORATION SERVICE COMPANY 8040 EXCELSIOR DR STE 400 MADISON, WI 53717

© 2021 Hational Association of Insurance Commissioners. All rights reserved

Effective Date

Company Merger	
Name Change Histor	у
Previous Name	Now Name Fidelily and Deposit Company of Maryland

© 2021 Mational Association of Insurance Commissioners, All rights reserved.

\$2,386,677.64 FILE COPY

## BID OF SCOTT CONSTRUCTION INC.

2021

#### PROPOSAL, CONTRACT, BOND AND SPECIFICATIONS

**FOR** 

**CHIP SEALING 2021- EAST** 

**CONTRACT NO. 8581** 

PROJECT NO. 13266

IN

MADISON, DANE COUNTY, WISCONSIN

AWARDED BY THE COMMON COUNCIL MADISON, WISCONSIN ON MAY 4, 2021

> CITY ENGINEERING DIVISION 1600 EMIL STREET MADISON, WISCONSIN 53713

https://bidexpress.com/login

# CHIP SEALING 2021- EAST CONTRACT NO. 8581

#### **INDEX**

SECTION A: ADVERTISEMENT FOR BIDS AND INSTRUCTIONS TO BIDDERS	A-′
SECTION B: PROPOSAL SECTION	B-′
SECTION C: SMALL BUSINESS ENTERPRISE	C-′
SECTION D: SPECIAL PROVISIONS	D-1
SECTION E: BIDDER'S ACKNOWLEDGEMENT	E-1
SECTION F: BEST VALUE CONTRACTING	F-1
SECTION G: BID BOND	G-1
SECTION H: AGREEMENT	H-1
SECTION I: PAYMENT AND PERFORMANCE BOND	I-1

This Proposal, and Agreement have been prepared by:

CITY ENGINEERING DIVISION
CITY OF MADISON
MADISON, DANE COUNTY, WISCONSIN

on behalf o

Robert F. Phillips, P.E., City Engineer

RFP: sms

#### SECTION A: ADVERTISEMENT FOR BIDS AND INSTRUCTIONS TO BIDDERS

## REQUEST FOR BID FOR PUBLIC WORKS CONSTRUCTION CITY OF MADISON, WISCONSIN

#### A BEST VALUE CONTRACTING MUNICIPALITY

PROJECT NAME:	CHIP SEALING 2021- EAST
CONTRACT NO.:	8581
SBE GOAL	2%
BID BOND	5%
SBE PRE BID MEETING	See Pre Bid Meeting info below
PREQUALIFICATION APPLICATION DUE (2:00 P.M.)	4/1/2021
BID SUBMISSION (2:00 P.M.)	4/8/2021
BID OPEN (2:30 P.M.)	4/8/2021
PUBLISHED IN WSJ	3/25/2021 & 4/1/2021

SBE PRE BID MEETING: Small Business Enterprise Pre-Bid Meetings are not being held in person at this time. Contractors can schedule one-on-one phone calls with Juan Pablo Torres Meza in Affirmative Action to count towards good faith efforts. Juan Pablo can be reached at 608-261-9162 or by email, jtorresmeza@cityofmdison.com.

<u>PREQUALIFICATION APPLICATION</u>: Forms are available on our website, <u>www.cityofmadison.com/business/pw/forms.cfm</u>. If not currently prequalified in the categories listed in Section A, an amendment to your Prequalification will need to be submitted prior to the same due date. Postmark is not applicable.

BIDS TO BE SUBMITTED: by hand to 1600 EMIL ST., MADISON, WI 53713 or online at www.bidexpress.com.

THE BID OPENING is at 1600 EMIL ST., MADISON, WI 53713.

The process for submission of bids has not changed. Bids may be submitted on line through Bid Express or in person at 1600 Emil St. Please note that the doors at 1600 Emil St. are locked, but there is a sign with phone numbers on the door. Please call one of the numbers and staff will come to the door to get your bid. Until further notice, the bid openings will be closed to the public to support the guidance of social distancing as the City responds to responsively to COVID-19 impacts to services. The bids will be posted on line after the bid opening. If you have any questions, please call Alane Boutelle at 608-267-1197, or John Fahrney at 608-266-9091.

#### STANDARD SPECIFICATIONS

The City of Madison's Standard Specifications for Public Works Construction - 2021 Edition, as supplemented and amended from time to time, forms a part of these contract documents as if attached hereto.

These standard specifications are available on the City of Madison Public Works website, www.cityofmadison.com/Business/PW/specs.cfm.

The Contractor shall review these Specifications prior to preparation of proposals for the work to be done under this contract, with specific attention to Article 102, "BIDDING REQUIREMENTS AND CONDITIONS" and Article 103, "AWARD AND EXECUTION OF THE CONTRACT." For the convenience of the bidder, below are highlights of three subsections of the specifications.

#### SECTION 102.1: PRE-QUALIFICATION OF BIDDERS

In accordance with Wisconsin State Statutes 66.0901 (2) and (3), all bidders must submit to the Board of Public Works proof of responsibility on forms furnished by the City. The City requires that all bidders be qualified on a biennial basis.

Bidders must present satisfactory evidence that they have been regularly engaged in the type of work specified herein and they are fully prepared with necessary capital, materials, machinery and supervisory personnel to conduct the work to be contracted for to the satisfaction of the City. All bidders must be prequalified by the Board of Public Works for the type of construction on which they are bidding prior to the opening of the bid.

In accordance with Section 39.02(9)(a)l. of the General Ordinances, all bidders shall submit in writing to the Affirmative Action Division Manager of the City of Madison, a Certificate of Compliance or an Affirmative Action Plan at the same time or prior to the submission of the proof of responsibility forms.

The bidder shall be disqualified if the bidder fails to or refuses to, prior to opening of the bid, submit a Certificate of compliance, Affirmative Action Plan or Affirmative Action Data Update, as applicable, as defined by Section 39.02 of the General Ordinances (entitled Affirmative Action) and as required by Section 102.11 of the Standard Specifications.

#### SECTION 102.4 PROPOSAL

No bid will be accepted that does not contain an adequate or reasonable price for each and every item named in the Schedule of Unit Prices.

A lump sum bid for the work in accordance with the plans and specifications is required. The lump sum bid must be the same as the total amounts bid for the various items and it shall be inserted in the space provided.

All papers bound with or attached to the proposal form are considered a part thereof and must not be detached or altered when the proposal is submitted. The plans, specifications and other documents designated in the proposal form will be considered a part of the proposal whether attached or not.

A proposal submitted by an individual shall be signed by the bidder or by a duly authorized agent. A proposal submitted by a partnership shall be signed by a member/partner or by a duly authorized agent thereof. A proposal submitted by a corporation shall be signed by an authorized officer or duly authorized registered agent of such corporation, and the proposal shall show the name of the State under the laws of which such corporation was chartered. The required signatures shall in all cases appear in the space provided thereof on the proposal.

Each proposal shall be placed, together with the proposal guaranty, in a sealed envelope, so marked as to indicate name of project, the contract number or option to which it applies, and the name and address of the Contractor or submitted electronically through Bid Express (<a href="www.bidexpress.com">www.bidexpress.com</a>). Proposals will be accepted at the location, the time and the date designated in the advertisement. Proposals received after the time and date designated will be returned to the bidder unopened.

#### SECTION 102.5: BID DEPOSIT (PROPOSAL GUARANTY)

All bids, sealed or electronic, must be accompanied with a Bid Bond (City of Madison form) equal to at least 5% of the bid or a Certificate of Annual/Biennial Bid Bond or certified check, payable to the City Treasurer. Bid deposit of the successful bidders shall be returned within forty-eight (48) hours following execution of the contract and bond as required.

#### MINOR DISCREPENCIES

Bidder is responsible for submitting all forms necessary for the City to determine compliance with State and City bidding requirements. Nothwithstanding any language to the contrary contained herein, the City

may exercise its discretion to allow bidders to correct or supplement submissions after bid opening, if the minor discrepancy, bid irregularity or omission is insignificant and not one related to price, quality, quantity, time of completion or performance of the contract.

# Bidders for this Contract(s) must be Pre-Qualified for at least one of the following type(s) of construction denoted by an $\boxtimes$

Buil	<u>dın</u>	g Demolition			
101		Asbestos Removal	110		Building Demolition
120		House Mover			
04		1 Hillity and City Construction			
		Utility and Site Construction		,	
201		Asphalt Paving			Retaining Walls, Precast Modular Units
205	L	Blasting	270		
210		Boring/Pipe Jacking	275		Sanitary, Storm Sewer and Water Main
215		Concrete Paving			Construction
220		Con. Sidewalk/Curb & Gutter/Misc. Flat Work	276		Sawcutting
221		Concrete Bases and Other Concrete Work			Sewer Lateral Drain Cleaning/Internal TV Insp.
222		Concrete Removal			Sewer Lining
225		Dredging			Sewer Pipe Bursting
230		Fencing			Soil Borings
235					Soil Nailing
	片	Fiber Optic Cable/Conduit Installation			
240		Grading and Earthwork			Storm & Sanitary Sewer Laterals & Water Svc.
241		Horizontal Saw Cutting of Sidewalk			Street Construction
242		Infrared Seamless Patching			Street Lighting
245		Landscaping, Maintenance			Tennis Court Resurfacing
246		Ecological Restoration			Traffic Signals
250		Landscaping, Site and Street	325		Traffic Signing & Marking
251		Parking Ramp Maintenance	332		Tree pruning/removal
252		Pavement Marking			Tree, pesticide treatment of
255		Pavement Sealcoating and Crack Sealing			Trucking
260		Petroleum Above/Below Ground Storage			Utility Transmission Lines including Natural Gas,
		Tank Removal/Installation	0.0	_	Electrical & Communications
262	П	Playground Installer	300	П	Other
202	ш	r layground mistalier	555	ш	Other
Brid	ae	<u>Construction</u>			
501	Ä	Bridge Construction and/or Repair			
301	ــــا	Bridge Construction and/or Repair			
Build	dine	<u>Construction</u>			
401		Floor Covering (including carpet, ceramic tile installation,	437	П	Metals
-,01		rubber, VCT			Painting and Wallcovering
402	П	Building Automation Systems			Plumbing
402		Concrete			
403					Pump Repair
404		Doors and Windows			Pump Systems
405		Electrical - Power, Lighting & Communications			Roofing and Moisture Protection
410		Elevator - Lifts			Tower Crane Operator
412		Fire Suppression			Solar Photovoltaic/Hot Water Systems
413		Furnishings - Furniture and Window Treatments			Soil/Groundwater Remediation
415		General Building Construction, Equal or Less than \$250,000	466		Warning Sirens
420		General Building Construction, \$250,000 to \$1,500,000	470		Water Supply Elevated Tanks
425	П	General Building Construction, Over \$1,500,000	475		Water Supply Wells
428					Wood, Plastics & Composites - Structural &
429		Hazardous Material Removal		_	Architectural
430		Heating, Ventilating and Air Conditioning (HVAC)	400	П	Other
		Insulation - Thermal	700	ш	Other
433					
435		Masonry/Tuck pointing			
01-1		( ) Alice and in Contifications			
	<u> </u>	f Wisconsin Certifications			
1	Ш	Class 5 Blaster - Blasting Operations and Activities 2500 feet	and clo	osei	r to inhabited buildings for quarries, open pits and
		road cuts.			
2		Class 6 Blaster - Blasting Operations and Activities 2500 feet	and clo	sei	r to inhabited buildings for trenches, site
		excavations, basements, underwater demolition, underground	excav	atic	ons, or structures 15 feet or less in height.
3		Class 7 Blaster - Blasting Operations and Activities for structure			
		the objects or purposes listed as "Class 5 Blaster or Class 6 B			, , , , , , , , , , , , , , , , , , , ,
4	П	Petroleum Above/Below Ground Storage Tank Removal and I			(Attach copies of State Certifications.)
5	Ħ	Hazardous Material Removal (Contractor to be certified for asl			
5	لـــا	of Health Services, Asbestos and Lead Section (A&LS).) See			
		when the wicespain any/Ashastas/Cart State of Micropain Da			
		www.dhs.wisconsin.gov/Asbestos/Cert. State of Wisconsin Pe	HUHHE	HICE	e of Aspestos Adatement Certificate must be
	<u></u>	attached.			
6		attached. Certification number as a Certified Arborist or Certified Tree W			
		attached. Certification number as a Certified Arborist or Certified Tree W. Arboriculture	orker	as a	administered by the International Society of
6 7		attached. Certification number as a Certified Arborist or Certified Tree Warboriculture Pesticide application (Certification for Commercial Applicator F	orker or Hir	as a	administered by the International Society of
		attached. Certification number as a Certified Arborist or Certified Tree W. Arboriculture	orker or Hir	as a	administered by the International Society of

**SECTION B: PROPOSAL** 

# Please refer to the Bid Express Website at <a href="https://bidexpress.com">https://bidexpress.com</a> look up contract number and go to Section B: Proposal Page

You can access all City of Madison bid solicitations for FREE at www.bidexpress.com

Click on the "Register for Free" button and follow the instructions to register your company and yourself. You will be asked for a payment subscription preference, since you may wish to bid online someday. Simply choose the method to pay on a 'per bid' basis. This requires no payment until / unless you actually bid online. You can also choose the monthly subscription plan at this time. You will, however, be asked to provide payment information. Remember, you can change your preference at anytime. You will then be able to complete your free registration and have full access to the site. Your free access does not require completion of the 'Digital ID' process, so you will have instant access for viewing and downloading. To be prepared in case you ever do wish to bid online, you may wish to establish your digital ID also, since you cannot bid without a Digital ID.

If you have any problems with the free registration process, you can call the bidexpress help team, toll free at 1-888-352-2439 (option 1, option 1).

#### SECTION C: SMALL BUSINESS ENTERPRISE

# Instructions to Bidders City of Madison SBE Program Information

#### 2 Small Business Enterprise (SBE) Program Information

#### 2.1 Policy and Goal

The City of Madison reaffirms its policy of nondiscrimination in the conduct of City business by maintaining a procurement process which remains open to all who have the potential and ability to sell goods and services to the City. It is the policy of the City of Madison to allow Small Business Enterprises (SBE) maximum feasible opportunity to participate in City of Madison contracting. The bidder acknowledges that its bid has been submitted in accordance with the SBE program and is for the public's protection and welfare.

Please refer to the "ADVERTISEMENT FOR BIDS" for the goal for the utilization of SBEs on this project. SBEs may participate as subcontractors, vendors and/or suppliers, which provide a commercially useful function. The dollar value for SBE suppliers or 'materials only' vendors shall be discounted to 60% for purposes of meeting SBE goals.

A bidder which achieves or exceeds the SBE goal will be in compliance with the SBE requirements of this project. In the event that the bidder is unable to achieve the SBE goal, the bidder must demonstrate that a good faith effort to do so was made. Failure to either achieve the goal or demonstrate a good faith effort to do so will be grounds for the bidder being deemed a non-responsible contractor ineligible for award of this contract.

A bidder may count towards its attainment of the SBE goal only those expenditures to SBEs that perform a commercially useful function. For purposes of evaluating a bidder's responsiveness to the attainment of the SBE goal, the contract participation by an SBE is based on the percentage of the total base bid proposed by the Contractor. The total base bid price is inclusive of all addenda.

Work performed by an SBE firm in a particular transaction can be counted toward the goal only if it involves a commercially useful function. That is, in light of industry practices and other relevant considerations, does the SBE firm have a necessary and useful role in the transaction, of a kind for which there is a market outside the context of the SBE Program, or is the firm's role a superfluous step added in an attempt to obtain credit towards goals? If, in the judgment of the Affirmative Action Division, the SBE firm will not perform a commercially useful function in the transaction, no credit towards goals will be awarded.

The question of whether a firm is performing a commercially useful function is completely separate from the question of whether the firm is an eligible SBE. A firm is eligible if it meets the definitional criteria and ownership and control requirements, as set forth in the City of Madison's SBE Program.

If the City of Madison determines that the SBE firm is performing a commercially useful function, then the City of Madison must then decide what that function is. If the commercially useful function is that of an SBE vendor / supplier that regularly transacts business with the respective product, then the City of Madison will count 60% of the value of the product supplied toward SBE goals.

To be counted, the SBE vendor / supplier must be engaged in selling the product in question to the public. This is important in distinguishing an SBE vendor / supplier, which has a regular trade with a variety of customers, from a firm which performs supplier-like functions on an <u>ad hoc</u> basis or for only one or two contractors with whom it has a special relationship.

A supplier of bulk goods may qualify as an eligible SBE vendor / supplier if it either maintains an inventory or owns or operates distribution equipment. With respect to the distribution equipment; e.g., a fleet of trucks, the term "operates" is intended to cover a situation in which the supplier leases the equipment on a regular basis for its entire business. It is not intended to cover a situation in which the firm simply provides drivers for trucks owned or leased by another party; e.g., a prime contractor, or leases such a party's trucks on an ad hoc basis for a specific job.

If the commercially useful function being performed is not that of a qualified SBE vendor / supplier, but rather that of delivery of products, obtaining bonding or insurance, procurement of personnel, acting as a broker or manufacturer's representative in the procurement of supplies, facilities, or materials, etc., only the fees or commissions will apply towards the goal.

For example, a business that simply transfers title of a product from manufacturer to ultimate purchaser; e. g., a sales representative who re-invoices a steel product from the steel company to the Contractor, or a firm that puts a product into a container for delivery would not be considered a qualified SBE vendor / supplier. The Contractor would not receive credit based on a percentage of the cost of the product for working with such firms.

Concerning the use of services that help the Contractor obtain needed supplies, personnel, materials or equipment to perform a contract: only the fee received by the service provider will be counted toward the goal. For example, use of a SBE sales representative or distributor for a steel company, if performing a commercially useful function at all, would entitle the Contractor receiving the steel to count only the fee paid to the representative or distributor toward the goal. This provision would also govern fees for professional and other services obtained expressly and solely to perform work relating to a specific contract.

Concerning transportation or delivery services: if an SBE trucking company picks up a product from a manufacturer or a qualified vendor / supplier and delivers the product to the Contractor, the commercially useful function it is performing is not that of a supplier, but simply that of a transporter of goods. Unless the trucking company is itself the manufacturer or a qualified vendor / supplier in the product, credit cannot be given based on a percentage of the cost of the product. Rather, credit would be allowed for the cost of the transportation service.

The City is aware that the rule's language does not explicitly mention every kind of business that may contribute work on this project. In administering these programs, the City would, on a case-by-case basis, determine the appropriate counting formula to apply in a particular situation.

#### 2.2 Contract Compliance

Questions concerning the SBE Program shall be directed to the Contract Compliance Officer of the City of Madison Department of Civil Rights, Affirmative Action Division, 210 Martin Luther King, Jr. Blvd., Room 523, Madison, WI 53703; telephone (608) 266-4910.

#### 2.3 Certification of SBE by City of Madison

The Affirmative Action Division maintains a directory of SBEs which are currently certified as such by the City of Madison. Contact the Contract Compliance Officer as indicated in Section 2.2 to receive a copy of the SBE Directory or you may access the SBE Directory online at <a href="https://www.cityofmadison.com/civil-rights/contract-compliance/targeted-business-enterprise">www.cityofmadison.com/civil-rights/contract-compliance/targeted-business-enterprise</a>.

All contractors, subcontractors, vendors and suppliers seeking SBE status must complete and submit the **Targeted Business Certification Application** to the City of Madison Affirmative Action Division by the time and date established for receipt of bids. A copy of the Targeted Business Certification Application is available by contacting the Contract Compliance Officer at the address and telephone indicated in Section 2.2 or you may access the Targeted Business Certification Application online at <a href="https://www.cityofmadison.com/civil-rights/contract-compliance/targeted-business-enterprise-programs/targeted-business-enterprise-programs/targeted-business-enterprise-enterprise-programs/targeted-business-enterprise-enterprise business Certification Application by the time specified does not guarantee that the applicant will be certified as a SBE eligible to be utilized towards meeting the SBE goal for this project.

#### 2.4 Small Business Enterprise Compliance Report

#### 2.4.1 Good Faith Efforts

Bidders shall take all necessary affirmative steps to assure that SBEs are utilized when possible and that the established SBE goal for this project is achieved. A contractor who self performs a portion of the work, and is pre-qualified to perform that category of work, may subcontract that portion of the work, but shall not be required to do so. When a bidder is unable to achieve the established SBE goal, the bidder must demonstrate that a good faith effort to do so was made. Such a good faith effort should include the following:

- 2.4.1.1 Attendance at the pre-bid meeting.
- 2.4.1.2 Using the City of Madison's directory of certified SBEs to identify SBEs from which to solicit bids.
- 2.4.1.3 Assuring that SBEs are solicited whenever they are potential sources
- 2.4.1.4 Referring prospective SBEs to the City of Madison Affirmative Action Division for certification.
- 2.4.1.5 Dividing total project requirements into smaller tasks and/or quantities, where economically feasible, to permit maximum feasible SBE participation.
- 2.4.1.6 Establishing delivery schedules, where requirements permit, which will encourage participation by SBEs.
- 2.4.1.7 Providing SBEs with specific information regarding the work to be performed.
- 2.4.1.8 Contacting SBEs in advance of the deadline to allow such businesses sufficient time to prepare a bid.
- 2.4.1.9 Utilizing the bid of a qualified and competent SBE when the bid of such a business is deemed reasonable (i.e. 5% above the lowest bidder), although not necessarily low.
- 2.4.1.10 Contacting SBEs which submit a bid, to inquire about the details of the bid and confirm that the scope of the work was interpreted as intended.
- 2.4.1.11 Completion of Cover Page (page C-6), Summary Sheet (page C-7) and SBE Contact Reports (pages C-8 and C9) if applicable.

#### 2.4.2 Reporting SBE Utilization and Good Faith Efforts

The Small Business Enterprise Compliance Report is to be submitted by the <u>bidder</u> with the bid: This report is due by the specified bid closing time and date. Bids submitted without a completed SBE Compliance Report as outlined below may be deemed non-responsible and the bidder ineligible for award of this contract. Nothwithstanding any language to the contrary contained herein, the City may exercise its discretion to allow bidders to correct or supplement submissions after bid opening, if the minor discrepancy, bid irregularity or omission is insignificant and not one related to price, quality, quantity, time of completion, performance of the contract, or percentage of SBE utilization.

- 2.4.2.1 If the Bidder <u>meets or exceeds</u> the goal established for SBE utilization, the Small Business Enterprise Compliance Report shall consist of the following:
  - 2.4.2.1.1 Cover Page, Page C-6; and
  - 2.4.2.1.2 **Summary Sheet,** C-7.
- 2.4.2.2 If the bidder <u>does not meet</u> the goal established for SBE utilization, the Small Business Enterprise Compliance Report shall consist of the following:
  - 2.4.2.2.1 Cover Page, Page C-6;
  - 2.4.2.2.2 **Summary Sheet,** C-7; and
  - 2.4.2.2.3 **SBE Contact Report,** C-8 and C-9. (A <u>separate</u> Contact Report must be completed for <u>each applicable</u> SBE which is not utilized.)

#### 2.5 Appeal Procedure

A bidder which does not achieve the established goal and is found non-responsible for failure to demonstrate a good faith effort to achieve such goal and subsequently denied eligibility for award of contract may appeal that decision to the Small Business Enterprises Appeals Committee. All appeals shall be made in writing, and shall be delivered to and received by the City Engineer no later than 4:30 PM on the third business day following the bidder's receipt of the written notification of ineligibility by the Affirmative Action Division Manager. Postmark not acceptable. The notice of appeal shall state the basis for the appeal of the decision of the Affirmative Action Division Manager. The Appeal shall take place in accordance with Madison General Ordinance 33.54.

#### 2.6 SBE Requirements After Award of the Contract

The successful bidder shall identify SBE subcontractors, suppliers and vendors on the subcontractor list in accordance with the specifications. The Contractor shall submit a detailed explanation of any variances between the listing of SBE subcontractors, vendors and/or suppliers on the subcontractor list and the Contractor's SBE Compliance Report for SBE participation.

No change in SBE subcontractors, vendors and/or suppliers from those SBEs indicated in the SBE Compliance Report will be allowed without prior approval from the Engineer and the Affirmative Action Division. The contractor shall submit in writing to the City of Madison Affirmative Action Division a request to change any SBE citing specific reasons which necessitate such a change. The Affirmative Action Division will use a general test of reasonableness in approving or rejecting the contractor's request for change. If the request is approved, the Contractor will make every effort to utilize another SBE if available.

The City will monitor the project to ensure that the actual percentage commitment to SBE firms is carried out.

#### 2.7 SBE Definition and Eligibility Guidelines

A Small Business Enterprise is a business concern awarded certification by the City of Madison. For the purposes of this program a Small Business Enterprise is defined as:

- A. An independent business operated under a single management. The business may not be a subsidiary of any other business and the stock or ownership may not be held by any individual or any business operating in the same or a similar field. In determining whether an entity qualifies as a SBE, the City shall consider all factors relevant to being an independent business including, but not limited to, the date the business was established, adequacy of its resources for the work in which it proposes to involve itself, the degree to which financial, equipment leasing and other relationships exist with other ineligible firms in the same or similar lines of work. SBE owner(s) shall enjoy the customary incidents of ownership and shall share in the risks and profits commensurate with their enjoyment interests, as demonstrated by an examination of the substance rather than form or arrangements that may be reflected in its ownership documents.
- B. A business that has averaged no more than \$4.0 million in annual gross receipts over the prior three year period and the principal owner(s) do not have a personal net worth in excess of \$1.32 million.

Firm and/or individuals that submit fraudulent documents/testimony may be barred from doing business with the City and/or forfeit existing contracts.

SBE certification is valid for one (1) year unless revoked.

#### SECTION D: SPECIAL PROVISIONS

# CHIP SEALING 2021- EAST CONTRACT NO. 8581

It is the intent of these Special Provisions to set forth the final contractual intent as to the matter involved and shall prevail over the Standard Specifications and plans whenever in conflict therewith. In order that comparisons between the Special Provisions can be readily made, the numbering system for the Special Provisions is equivalent to that of the Specifications.

Whenever in these Specifications the term "Standard Specifications" appears, it shall be taken to refer to the City of Madison Standard Specifications for Public Works Construction and Supplements thereto.

#### SECTION 102.11: BEST VALUE CONTRACTING

This Contract shall be considered a Best Value Contract if the Contractor's bid is equal to or greater than \$65,000 for a single trade contract; or equal to or greater than \$318,000 for a multi-trade contract pursuant to MGO 33.07(7).

#### ARTICLE 104 SCOPE OF WORK

The work under this contract consists street sweeping and cleaning of all loose material, vegetation and other objectionable material, the protection of inlets and castings and chip sealing. It is the Contractors responsibility to find locations to stockpile all required materials and dispose of all swept and waste material. The stockpiles may not be stored within the City of Madison's street right-of-way. The street sweeping shall be the Contractor's responsibility. The City will no longer sweep after the Contractors first sweeping. This WILL require multiple sweepings to clean up ALL the loose aggregate.

NO Chip sealing shall occur on Fridays unless approved by the Engineer. All streets shall be swept by Friday night at 7 pm each week.

Any street segment listed in **ARTICLE 608, SHALL** require only the skip line and radius line pavement marking removal.

The Contractor shall be required to sweep ALL sealed streets and side streets where tracking may occur outside the limits of chip sealing. ALL loose aggregate left from the chip sealing application shall be the Contractors responsibility. This may require more than one sweeping. If sweeping becomes an issue, the Engineer may halt all sealing operations until the sweeping meets the Engineers satisfaction.

The Contractor shall supply the city with samples of the aggregate and emulsion for testing purposes prior to starting work. The Contract shall supply the material in a timely manner to allow the City to accomplish the testing before any work begins.

#### SECTION 104.6 DECREASED AND DELETED ITEMS

The City of Madison reserves the right to delete any street segment they deem necessary. Such deletion shall not constitute the basis for a claim for damages for anticipated profits for the work dispensed with.

#### SECTION 107.7 MAINTENANCE OF TRAFFIC

All traffic control shall conform to Part VI of the Federal Highways Administrations "Manual on Uniform Traffic Control Devices" (MUTCD), the State of Wisconsin Standard Facilities Development Manual (including Chapter 16 – Standard Detail Drawings) and the City of Madison Standards for sidewalk and bikeway closures.

The Contractor shall submit a schedule of work to the office of the City Traffic Engineer, a minimum of 48 hours prior to the start of work on this project.

Streets shall remain open to traffic at all times. This will require the use of properly equipped flag persons. On multi lane roadways, lane closures are permitted, using the traffic control as established by the MUTCD.

The Contractor may remove parking within the construction limits between the hours of 7:00 a.m. and 6:00 p.m. to facilitate construction on this project. Removal of parking between the hours of 6:00 p.m. and 7:00 a.m. is subject to approval City Traffic Engineering. The city will supply the contractor with the no parking signs. Please see the "Guideline for Temporary No Parking Restrictions for Construction or Special Events" contained in these special provisions.

If a street is posted with no parking signs and no work has occurred within 4 days of the posting. The Contractor **WILL** be required to remove the no parking posting, restore parking and repost the street for sealing at a later date.

The Contractor shall provide pedestrian access that is Handicap Accessible across each intersection at all times.

Access to adjacent properties shall be maintained at all times.

Peak hour restrictions shall apply for the below mentioned streets. Peak hours shall be defined as Monday through Friday between the hours of 7 A.M. and 9 A.M. and 3 P.M. to 6 P.M. Peak

The Contractor shall **only** chip seal one half of the street at a time and use arrow boards to direct traffic when Chip sealing due to bus traffic and traffic volume. The Contractor shall also have several flaggers available and on site when sealing the following streets to assist in the traffic control for the streets listed below:

ANDERSON ST **BUICK ST** COHO ST COMMERCIAL AVE FISHER ST **GRANDVIEW BLVD GREENWAY CROSS** INTERNATIONAL LN KINSMAN BLVD LAKE POINT DR MOORLAND RD N SHERMAN AVE OAK ST PACKERS AVE POST RD STEWART ST TODD DR WATFORD WAY W BELTLINE HWY FRONTAGE RD (NORTH) W BELTLINE HWY FRONTAGE RD (SOUTH) W BADGER RD WRIGHT ST

The Contractor shall maintain warning signs for "loose gravel" on ALL streets until the Contractor has swept the completed Chip Sealed Street.

#### SECTION 109.2 PROSECUTION OF WORK

Work shall begin only after the start work letter is received. The Contractor shall be required to limit workdays to 7:00 PM and work shall not be performed on holidays.

The contractor must consult the Engineer about the proposed schedule for the work to be done under this contract, to assure there will not be any conflicts with other city projects. Each time, work is resumed; the Contractor shall notify the Engineer at least seventy-two (72) hours in advance of beginning work. During periods of work, the Contractor shall provide the Engineer a schedule of the work such that the Engineer is able to inspect the daily progress of the contract, and allow the Engineer to alter the contractors schedule to avoid potential conflicts with other city projects.

#### SECTION 109.7 TIME OF COMPLETION

The Contractor shall complete all work specified in this contract on or before AUGUST 31, 2021.

#### SECTION 109.9 LIQUIDATED DAMAGES

Liquidated damages shall be assessed in accordance with the City of Madison standard specifications.

Additional liquidated damages shall be assessed to the Contractor if the inlet protection is not removed within 7 days of the final sweeping. For every day after the 7 days the inlet protection is not removed the Contractor shall be assessed \$100 in liquidated damages per inlet per day that the inlet protection is not removed.

Additional liquidated damages shall be assessed to the Contractor for each street that is not swept within 2 days (48 hours) of chip sealing the street. For every day after the 2 days (48 hours) each street is not swept in accordance with these specifications, the Contractor shall be assessed \$250 in liquidated damages per street per day.

#### BID ITEM 21041 INLET PROTECTION, TYPE D – COMPLETE (UNDISTRIBUTED)

#### DESCRIPTION

This item will be required as described below. It is intended for use at low points and enclosed depressions of the road when the chip sealing may occur with rain in the forecast. If there are any questions regarding the inlet protection locations listed please contact the Engineer.

ALL THE INLETS IN THE LOCATIONS DESCRIBED BELOW ARE REQUIRED TO HAVE BASKET INLETS INSTALLED.

INTERSECTION OF TODD AND FRONTAGE ROADS

MID BLOCK ON LEYTON LANE - JUST SOUTH OF LEYTON CIRCLE

TODD DRIVE @ WIMBLEDON WAY

POST ROAD@ IRVINGTON WAY

POST ROAD@ TRACEWAY DRIVE

LUANNE LANE JUST NORTH OF GREENWAY CROSS

SOUTH FRONTAGE ROAD IN FRONT AND ADJACENT TO KAYSER FORD

ALL INLETS ON SOUTH FRONTAGE ROAD FROM FISH HATCH TO SEMINOLE HIGHWAY

POST ROAD@ WATFORD WAY

KINGSLEY WAY@ WATFORD WAY

ALL OF ANN STREET

FISH HATCHERY ROAD @ BADGER ROAD

FISH HATCHERY ROAD @ EMIL STREET

CATALPA ROAD @ FISH HATCHERY ROAD

ALL INLETS ON WINGRA DRIVE

INLETS ON KOSTER STREET

ALL INLETS ON THE JOHN NOLEN DRIVE FRONTAGE ROAD NEAR THE SHERATON

ALL INLETS ON OCEAN ROAD

ALL INLET ON ENGLEHART DRIVE

MOORLAND ROAD BETWEEN FOXWOOD TRAIL AND SOUTH TOWN DRIVE

ALL INLETS ON WAUNONA WAY

ALL INLET ON PACKERS AVENUE

ALL INLETS ON TRAILSWAY

ALL INLETS ON SHERMAN AVENUE

ALL INLETS ON PANKRATZ STREET

ALL INLETS ON ANDERSON STREET

ALL INLETS ON HOFFMAN/KINSMAN/PIERSTORFF/WRIGHT STREET

BROWNING ROAD - INLETS ABOUT 200 FEET E OF SHERMAN AVENUE

ALL AREA NORTH OF COMMERCIAL AVENUE AND SOUTH OF ABERG AVENUE

ALL INLETS ON HOARD STREET

ALL INLETS ON SEVENTH STREET

ALL INLETS ON THIRD, FOURTH, FIFTH, SIXTH STREET

Work under this item shall include all work, materials, labor and incidentals necessary for installing, maintaining, and removing the Inlet Protection Type D device.

The Contractor shall be responsible at a minimum to inspect weekly and within 24 hours after every precipitation event that produces 0.5 inches of rain or more during a 24-hour period. The Contractor shall remove sediment deposits, dispose of sediment, and restore device to its original dimension after accumulation of sediment is between one-third (1/3) to one-half (1/2) the design depth of the device. The contractor shall replace a non-operating device with a new device that will be considered incidental. The Contractor shall take care to ensure sediment does not fall within the inlet. If sediment does fall within the inlet, the Contractor shall be responsible for removing and disposing of the sediment.

#### METHOD OF MEASUREMENT

Inlet Protection, Type D - Complete shall be measured as each acceptably completed and approved by the Construction Engineer.

#### **BASIS OF PAYMENT**

Inlet Protection, Type D - Complete shall be measured as described above which shall be full compensation for all work, materials, and incidentals to complete the work as described above.

#### SECTION 408.1 MATERIALS FOR PAVEMENT CHIP SEALING

The aggregate for the Chip Seal shall be Class A, Granite, and shall be grey in color or an approved equivalent. The gradation for the material shall conform to the following requirements:

SIEVE SIZE	PERCENT(%) PASSING BY WEIGHT	TOLERANCE %
1/2 inch(12.5 mm)	100	
3/8 inch(9.5 mm)	100	± 5
1/4 inch(6.3 mm)	100	± 7
No. 4(4.75 mm)	0 - 100	± 7
No. 8(2.36 mm)	0 - 40	± 4
No.16(1.18 mm)	0 - 10	± 4
No. 50(300 μm)	0 - 5	± 4
No. 100(150 µm)	Page 2	± 4
No. 200(75 μm)	0.0 – 1.0	

Chip Sealing and Seal Coat are considered to be one and the same for these special provisions. The Chip Seal shall conform to Section 475 "Seal Coat" of the "Standard Specifications for Highway and

Structure Construction" prepared by the State of Wisconsin Department of Transportation and these special provisions herein set forth shall govern this construction.

The asphaltic material for the Chip Seal shall be CRS-2P; Polymer modified, and be applied at a rate of 0.30-0.32 gallons per square yard. This asphaltic material shall be rapid set emulsion that has elastic properties and shall comply with AASHTO M316.

The temperature of the Asphaltic Emulsion at the time of application shall not be less that 150 degrees Fahrenheit or more than 180 degrees Fahrenheit.

The aggregate for the Chip Seal shall be Class A, Granite, and shall be grey in color or an approved equivalent. The Gradation for the material shall conform to the following requirements:

The Contractor will be required to supply a sample to the Engineer prior to the start of work. The Contractor shall also submit written verification from their Supplier that the asphalt emulsion and aggregate properly bond. Should there be any discrepancies in the field; the Contractor shall be responsible for all costs associated with repairs. The application rates for the screenings and Asphaltic Emulsion shall be within the range specified in the following table.

SCREENING (LB/S.Y.)

ASPHALTIC EMULSION (GAL. /S.Y.)

Single Chip Seal

20 TO 22

0.30-0.32

#### SECTION 408.2 PERSONNEL

The Contractor's personnel shall be experienced in Chip Sealing work and shall be knowledgeable regarding the material and equipment to be used for Chip Sealing.

#### SECTION 408.3 EQUIPMENT

The Contractor shall furnish all equipment necessary, but not be limited to the equipment specified in Section 475.3.2 of the WISDOT Standard Specifications.

The second paragraph of the WISDOT Standard Specifications, Section 475.3.5 "Applying and Rolling Seal Coat Aggregate" is amended to read as follows:

The Contractor shall furnish a minimum of two (2) pneumatic-tired rollers.

The initial rolling shall consist of one (1) complete coverage performed with a pneumatic-tired roller and shall begin immediately behind the spreader. Binder and screenings shall not be spread more than 500 feet ahead of completion of the initial rolling operations. Secondary rolling shall begin immediately after completion of the initial rolling. The amount of secondary rolling shall be sufficient to adequately seat the screenings and in no case shall be less than two (2) complete coverages.

The Contractor shall sweep the completed Chip Sealed streets within FORTY-EIGHT (48) hours after the second rolling or after the Chip Sealing is set whichever is sooner.

#### SECTION 408.4 PREPARATION OF THE SURFACE AND PROTECTION

Immediately before applying the Asphaltic Emulsion, the Contractor shall be responsible for removing all loose material, silt, clay, vegetation in the street and edge of gutter and other objectionable materials from the street with a power broom, street sweeper, edger or other approved method. The Contractor shall install reflective tabs on the streets that have pavement marking prior to sealing streets. The tabs shall be installed on the existing pavement marking to notify the traffic of the lane delineations after the street has been sealed.

Prior to Chip Sealing the Contractor shall protect all inlets contained within the Chip Sealing area and downstream inlets in accordance with Article 210 – EROSION CONTROL of the City of Madison's Standard Specifications and the WDNR Conservation Practice Standards, or as determined necessary by the Construction Engineer. WDNR Conservation Practice Standards referenced in these Standard Specifications are available on-line at <a href="http://dnr.wi.gov/topic/stormwater/standards/const-standards.html">http://dnr.wi.gov/topic/stormwater/standards/const-standards.html</a>. Inlet protection shall be installed per WDNR Conservation Practice 1060 - Storm Drain Inlet Protection TYPE C for Construction Sites available on-line at <a href="http://dnr.wi.gov/topic/stormWater/documents/StormDrainInletProtectionConstructionSites-1060.pdf">http://dnr.wi.gov/topic/stormWater/documents/StormDrainInletProtectionConstructionSites-1060.pdf</a>

It shall be the Contractors responsibility to locate and protect all utility castings including but not limited to sewer access structures, water valves, inlets, and catchbasins within the street or streets to be chip sealed prior to starting work and protect these castings so that **ABSOLUTELY NO ASPHALTIC EMULSION** will be applied. If castings are covered by chip sealing the Contractor will be responsible to clean and or replace the all the castings at their own expense, as required by the City Engineer. No work shall begin until all utility castings are protected. No work shall begin until all Traffic Control is in place as required in Section 107.7.

All inlet protection shall remain in place until the streets are swept to the satisfaction of the Engineer. Please note that BID ITEM 21041 INLET PROTECTION, TYPE D - COMPLETE is required as descried under <u>BID ITEM 21041</u>. All other inlet protection is considered incidental to lump sum bid of chip sealing.

#### SECTION 408.5 <u>METHOD OF MEASUREMENT</u>

The Contractor shall bid each Street segment in the contract individually; based on the price to properly Chip Seal the street segment according to the conditions provided in this contract. Each segment will be bid as a "lump sum" price. It is the Contractors responsibility to review each street segment and verify the area to be chip sealed.

#### SECTION 408.6 BASIS OF PAYMENT

Chip Sealing will be paid for at the Contractors bid price per street segment. Which price shall be full compensation for furnishing; heating, unloading, hauling, and for applying the Chip Sealing material; for the cleaning of the streets, installing reflective tabs, applying the Asphalt Emulsion and Chips, Rolling, street sweeping; for locating stockpile locations and disposal of all waste material, for the protection of inlets and utility casting; and for all labor, tools, equipment, and incidental necessary to complete the work as provided in the contract.

#### ARTICLE 608 PAVEMENT MARKINGS

The streets listed below shall require REMOVAL OF ONLY THE SKIP LINES AND RADIUS LINES. Removal of the lines shall be measures by the linear foot removed.

TROY DRIVE
WOODWARD DRIVE
PACKERS AVENUE
NORTH SHERMAN AVENUE
INTERNATIONAL LANE
DRYDEN DRIVE
ROTH STREET
COMMERCIAL AVENUE
PENNSYLVANIA AVENUE
SHOPKO DRIVE
PANKRATZ STREET
GRIMM STREET
ANDERSON STREET
HOFFMAN STREET

WRIGHT STREET KINSMAN BOULEVARD NORTH STREET **EAST JOHNSON STREET POST ROAD** WEST BELTLINE FRONTAGE ROAD (NORTH AND SOUTH) TODD DRIVE ANN STREET STEWARD STREET APPLEGATE ROAD SYENE ROAD **BELD STREET BUICK STREET** MOORLAND ROAD ENGELHARD DRIVE WAYLAND DRIVE

Epoxy pavement markings will be required as described in the pavement marking plans included in this contract.

#### BID ITEM 90010—EPOXY PAVEMENT MARKING, YIELD LINE

#### DESCRIPTION

Work under this item shall include the furnishing and application of yield line pavement markings as shown on the plans. The pavement markings shall conform to all aspects of the current edition of the Wisconsin Department of Transportation Standard Specifications, Part 6 Section 646 & Section 647 as they pertain to the bid items within this section, except for the measurement of items described in the following section, shall apply.

#### METHOD OF MEASUREMENT

Epoxy Pavement Marking, Yield Line shall be measured by Each 24 inch x 36 inch pavement marking, acceptably installed, as shown on the plan.

#### **BASIS OF PAYMENT**

Epoxy Pavement Marking, Yield Line shall be measured as described above which shall be full compensation for all work, materials, and incidentals to complete the work as described above.



#### Madison Police Department Parking Enforcement

Phone: (608) 266-4622 www.cityofmadison.com/police



#### City of Madison Parking Utility

215 Martin Luther King Blvd, Suite 100 Madison, WI 53703

Phone: (608) 266-4761

www.cityofmadison.com/parking


# **Posting for Temporary Parking Restrictions**

#### Instructions

- Partial & full block postings: signs every 50-60 feet.
   Single address postings: signs at the boundaries of your property.
- 2. Signs **must** be 3-4 feet off the ground, facing oncoming traffic, and perpendicular to the street.
- 3. Signs should be placed within 3 feet of the curb.
- Call (608) 266-4622 (Monday Friday before 3pm) for signs to be checked.
   Signs must be approved 48 hours in advance before enforcement can be taken.
- Changes to your No Parking signs (dates)
   must be updated through Parking Utility
   and the signs will need to be rechecked.
- You are responsible for removing your temporary posting signs and uncovering any signs that were covered.

#### Things to Remember

- Signs may not be attached to trees or electrical poles & cannot be blocked by trees, bushes, poles, etc.
- 2. Signs must be securely fastened to the stake & secure in the ground.

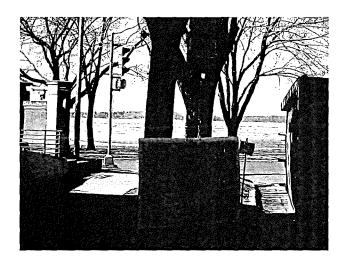






#### Who to Call for Enforcement


If a vehicle is parked in your approved posted area, contact dispatch at (608) 266-4275.




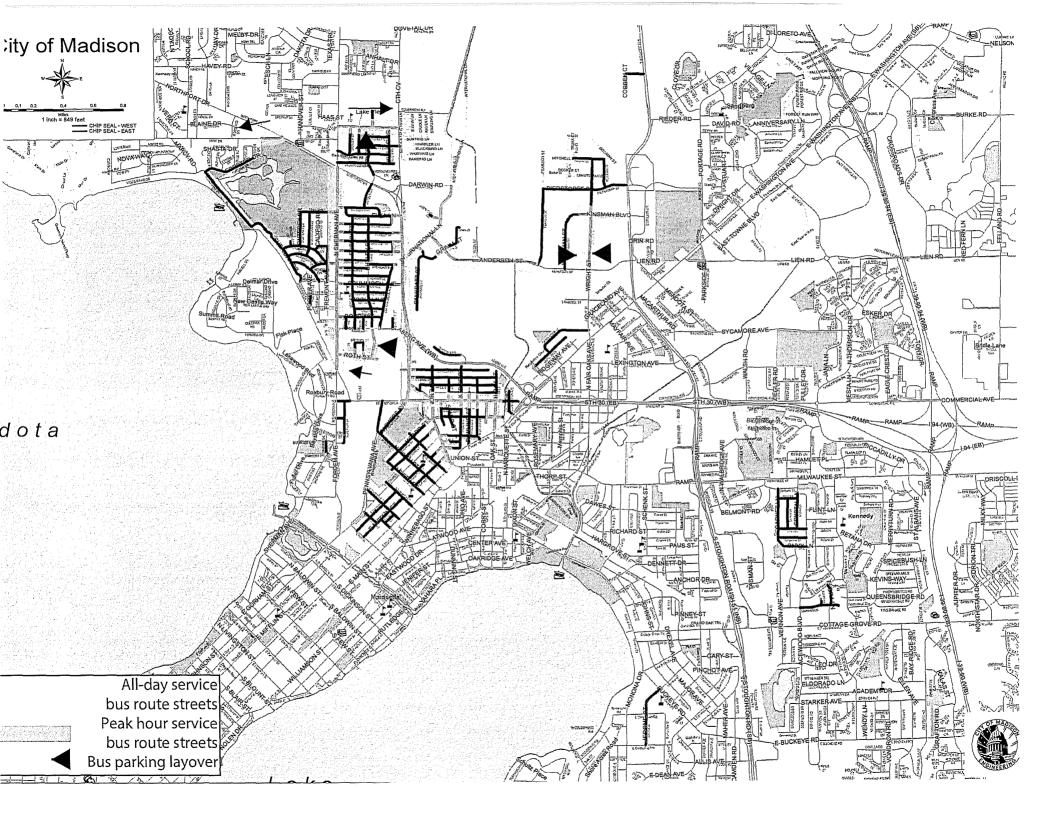


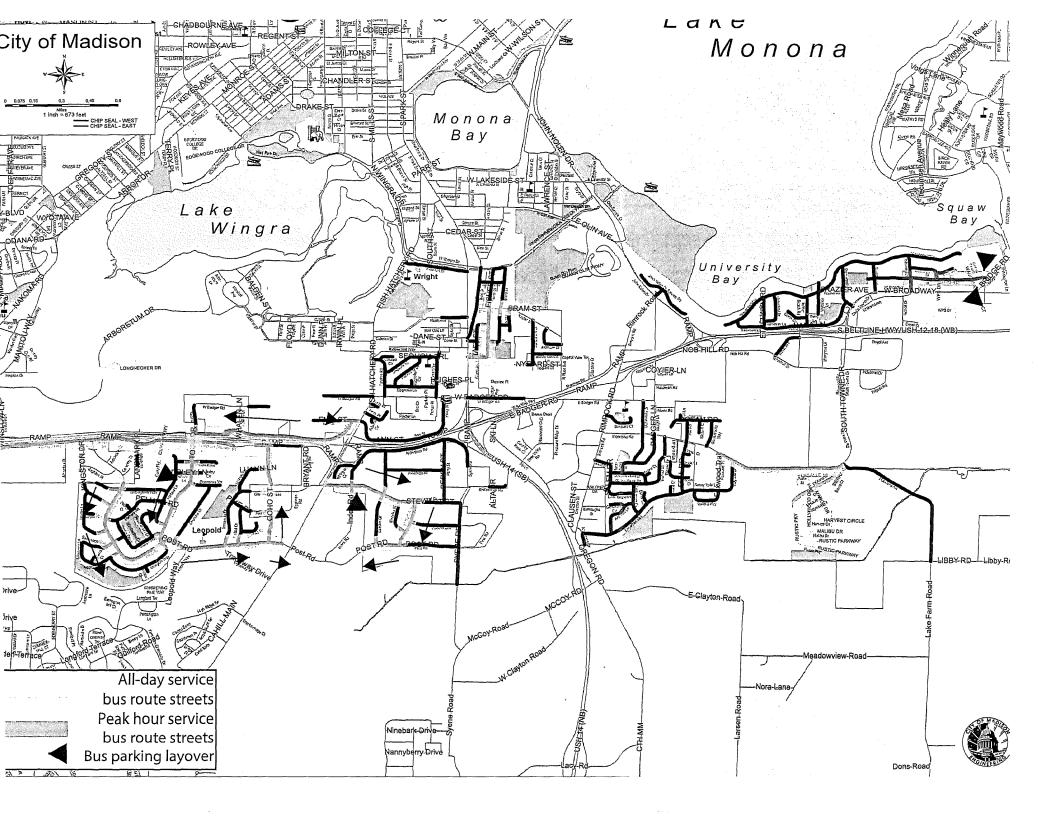


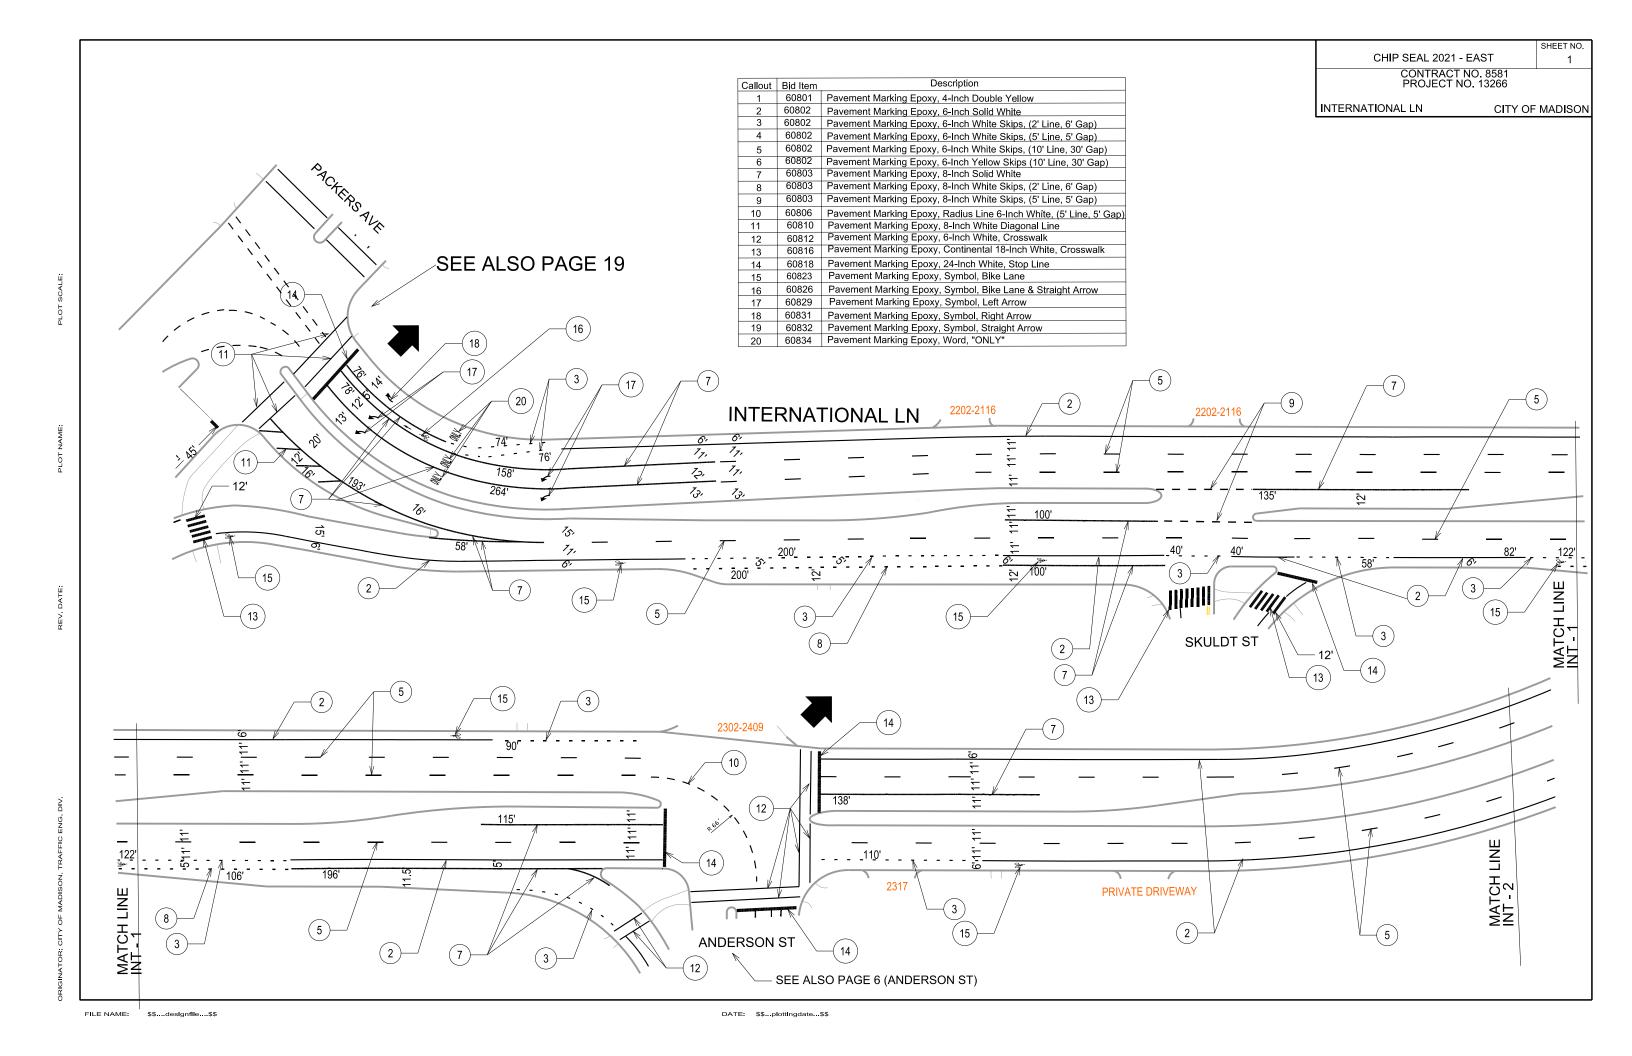


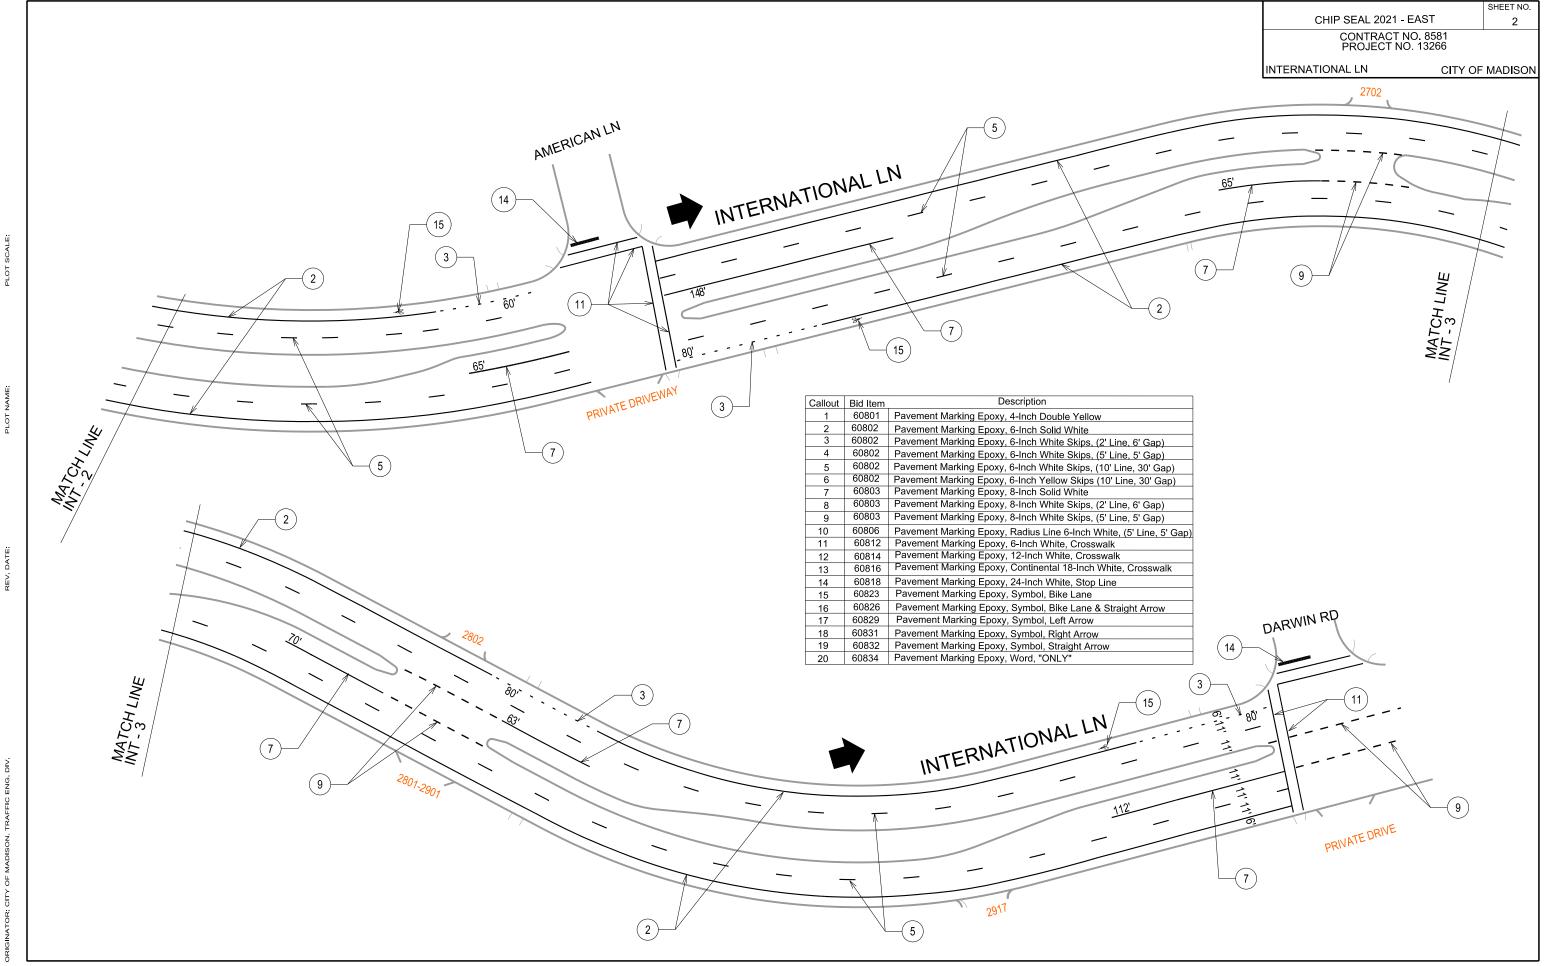


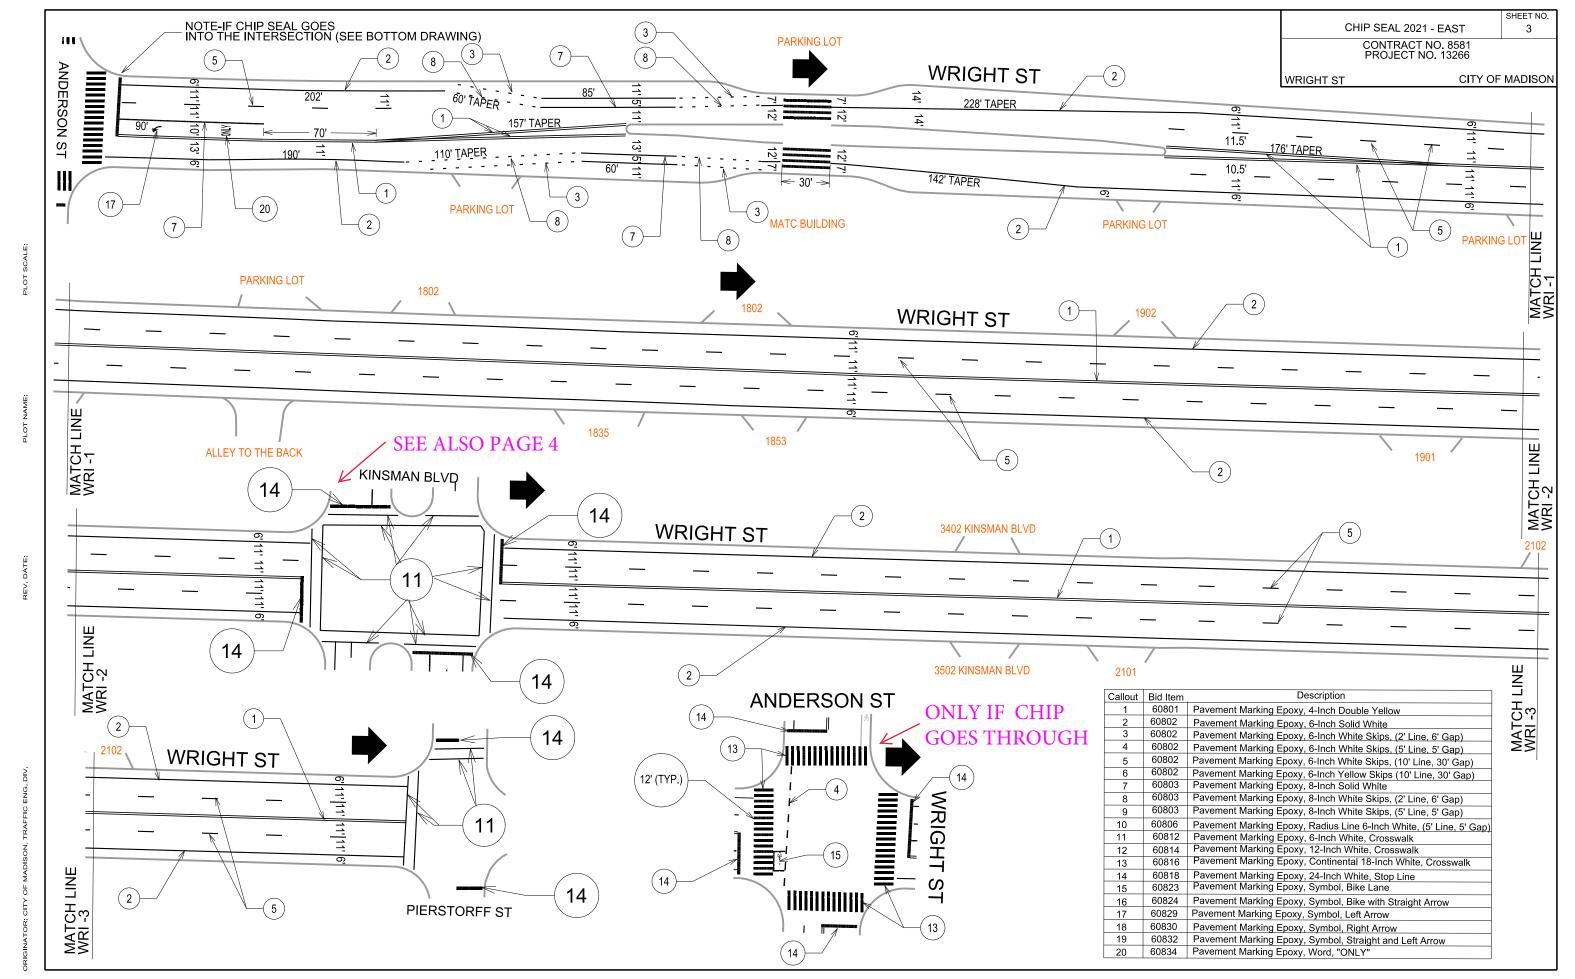


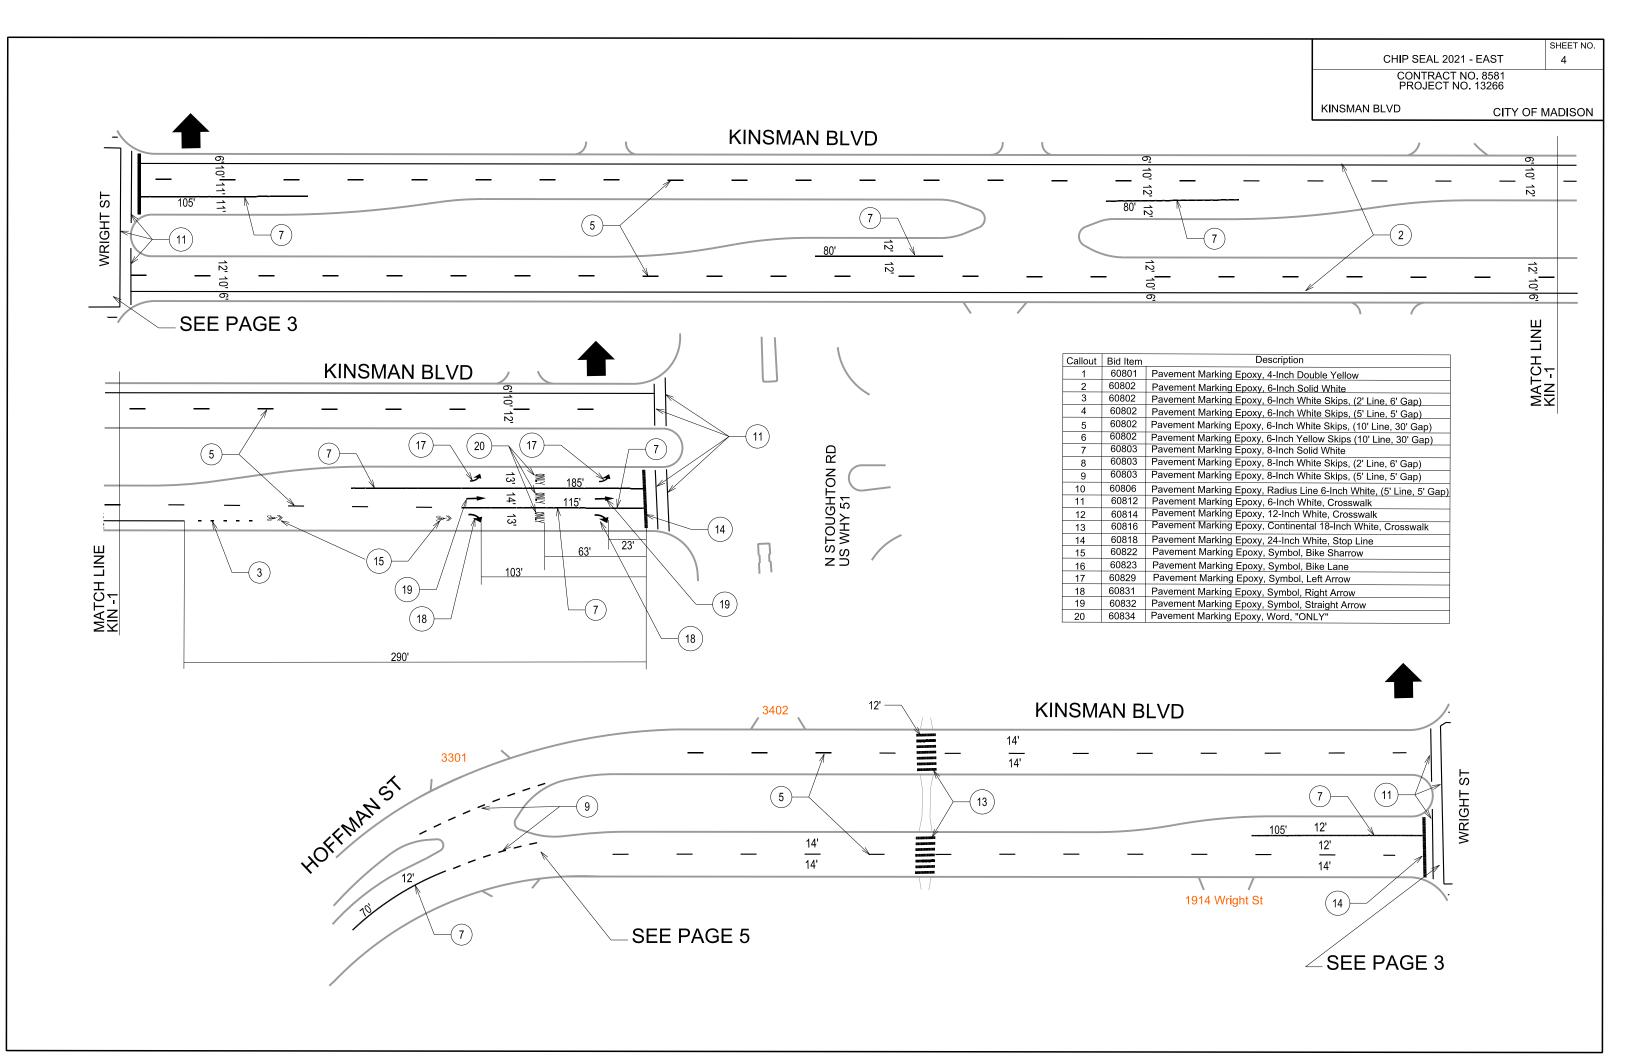


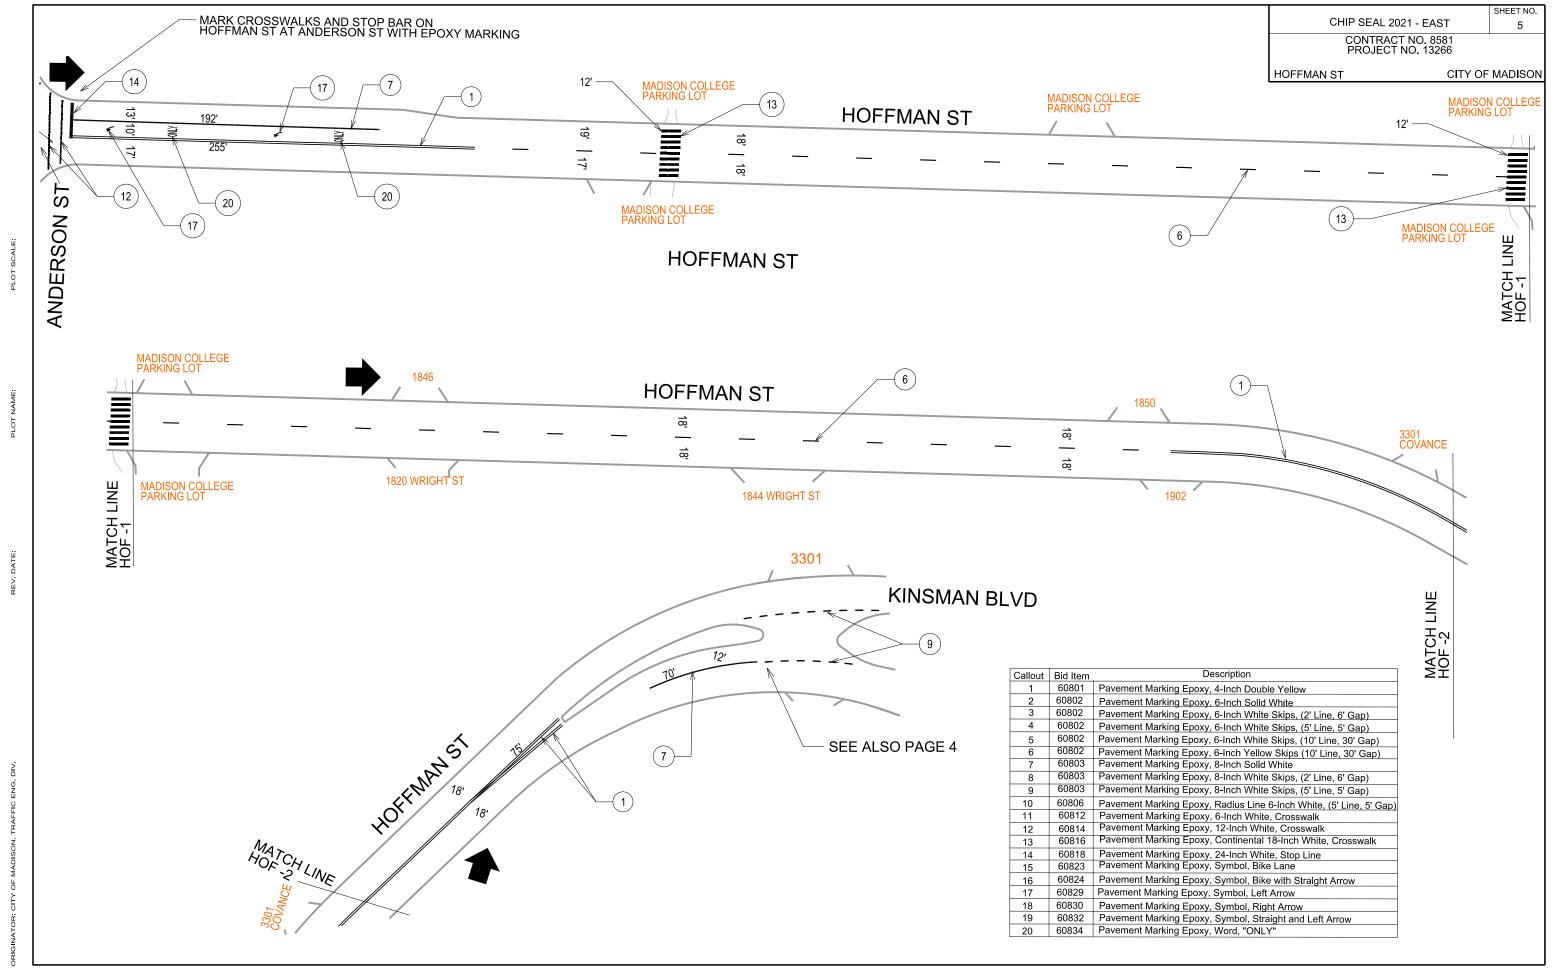


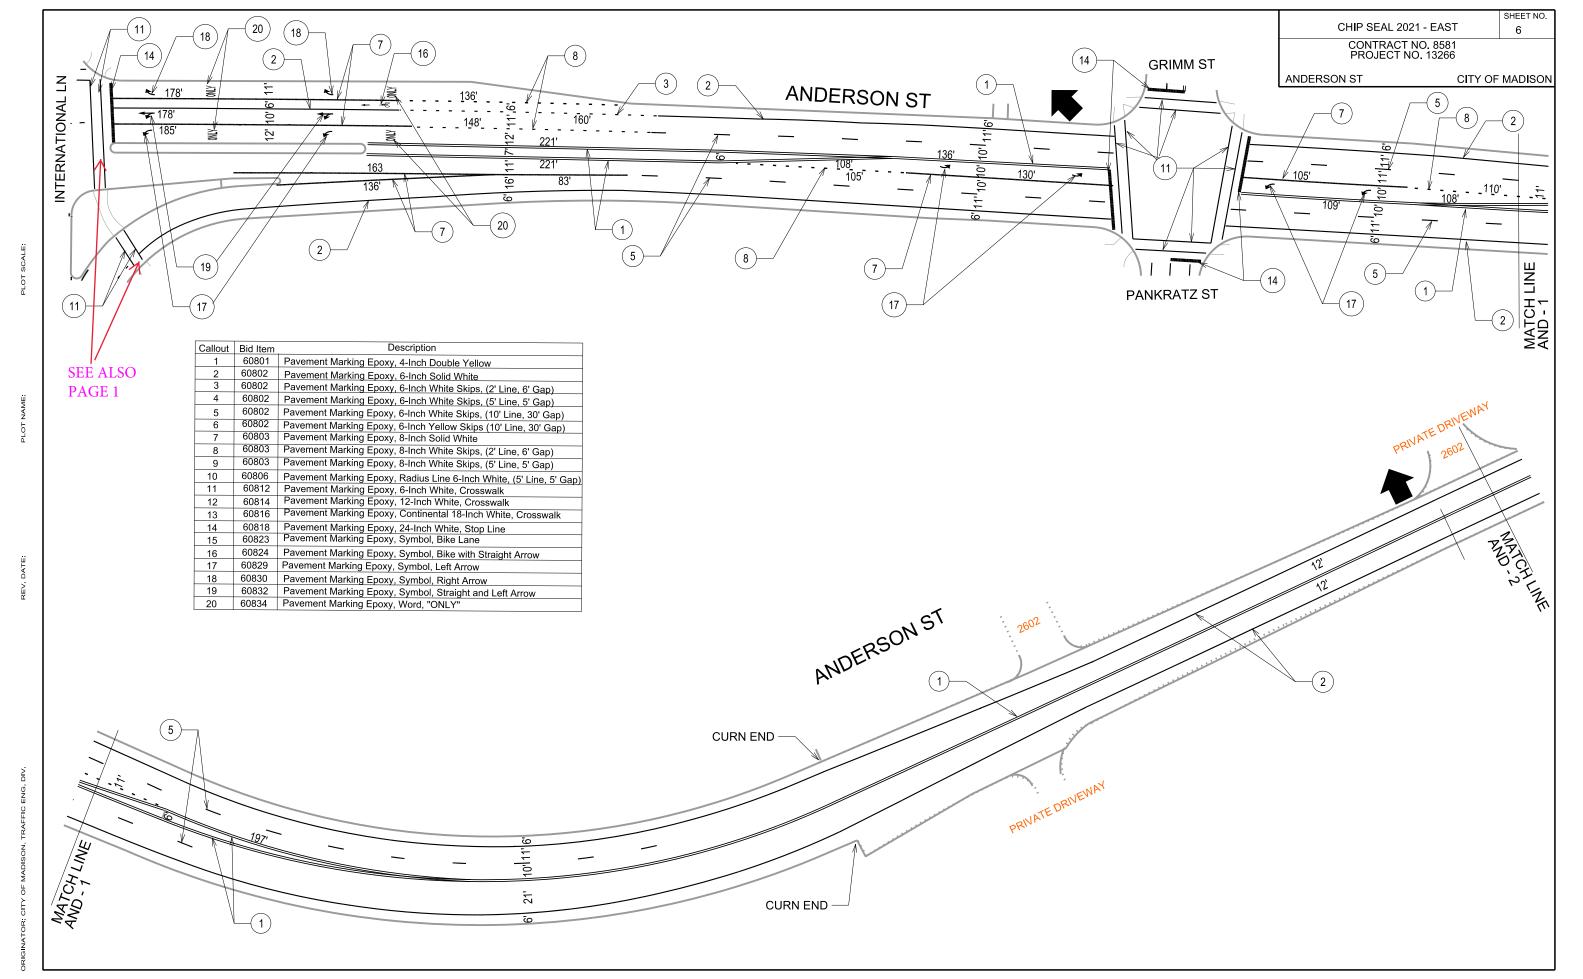


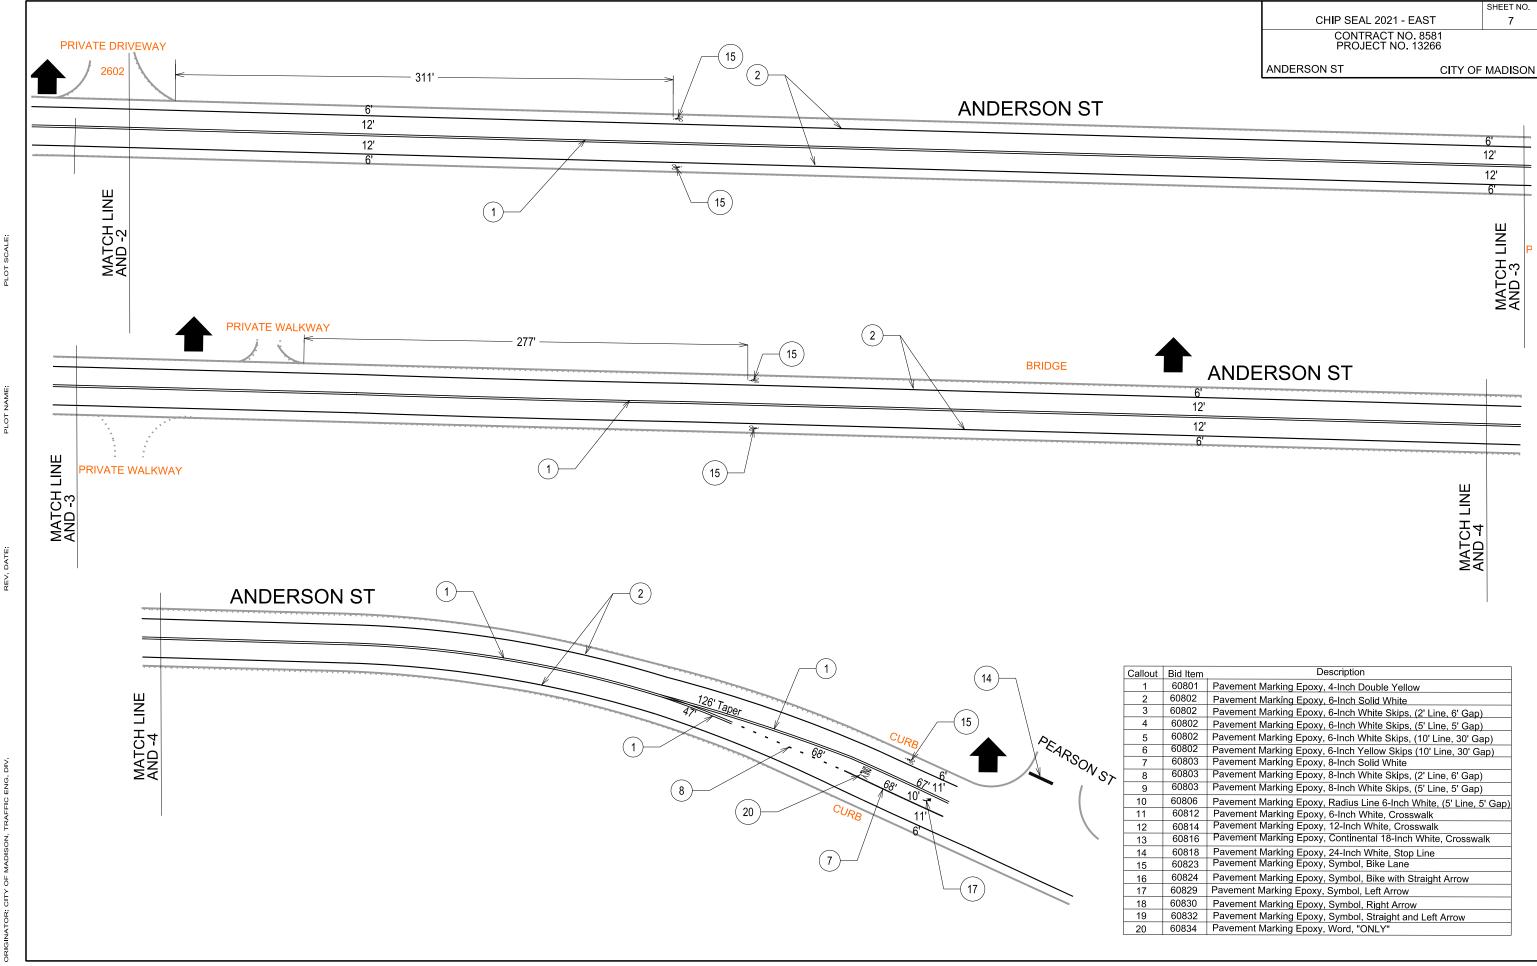


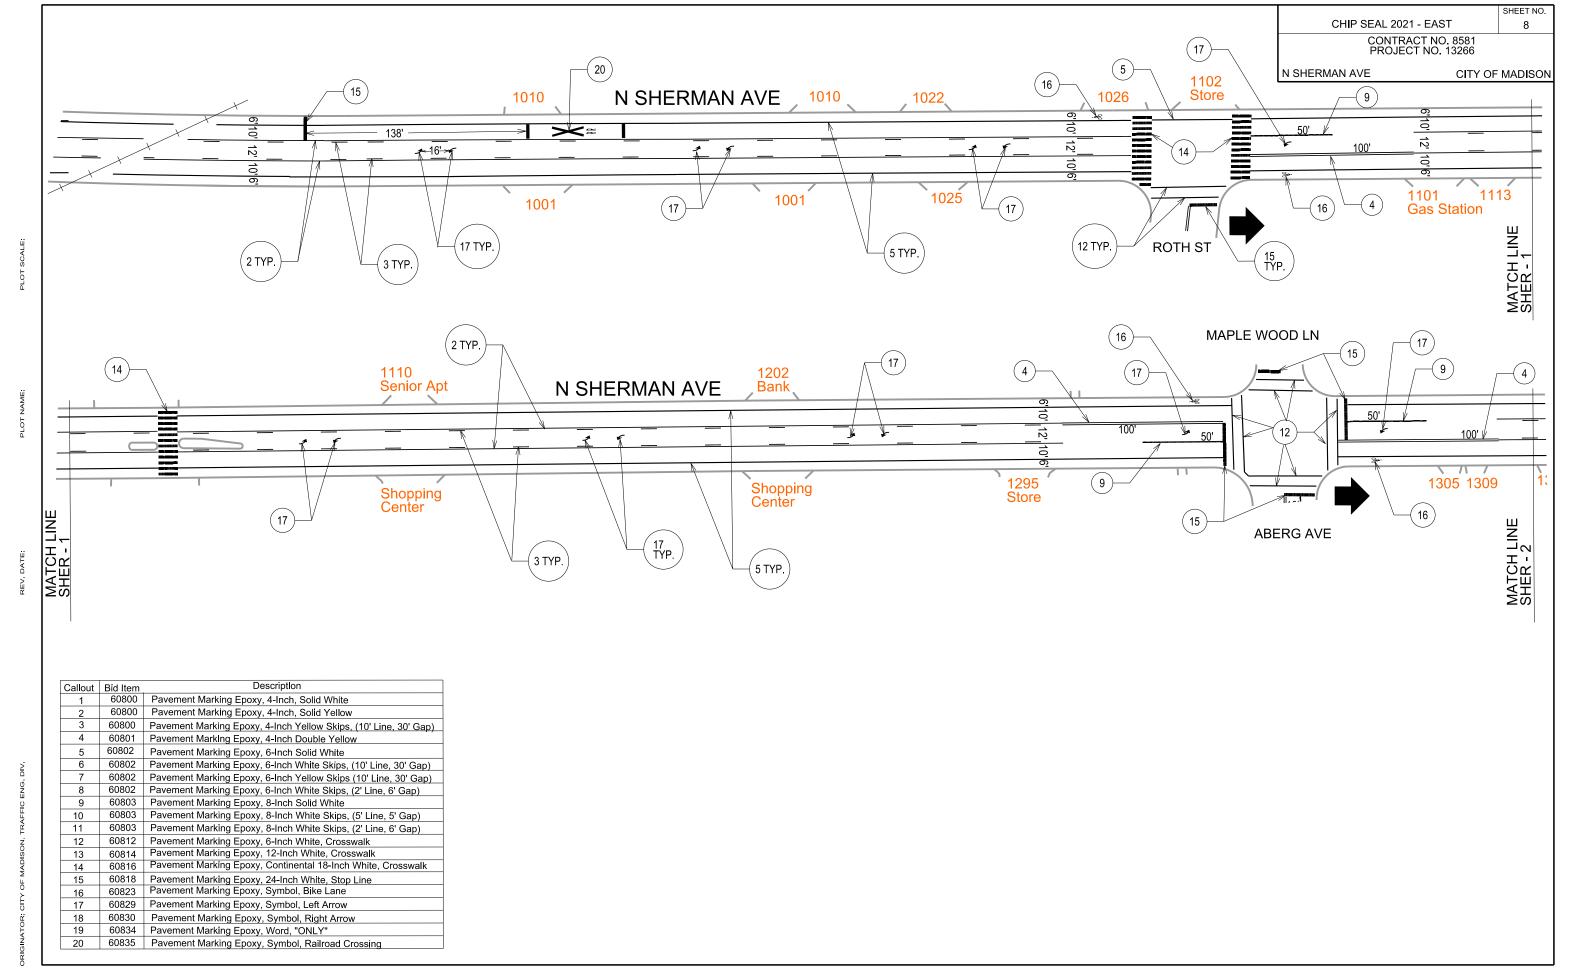

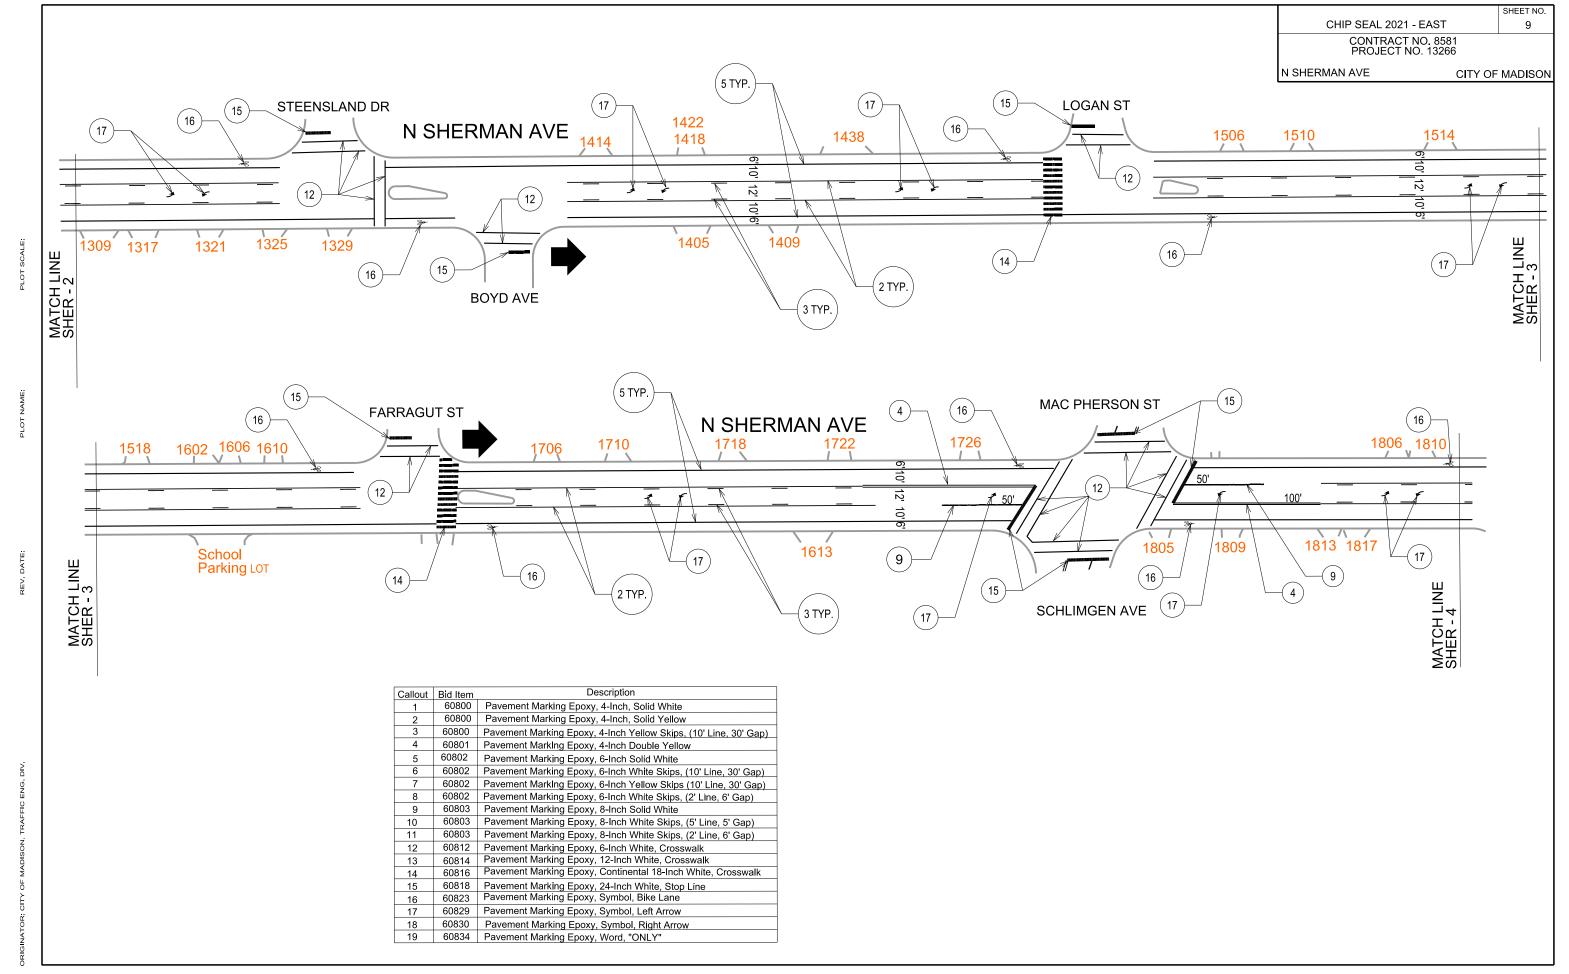

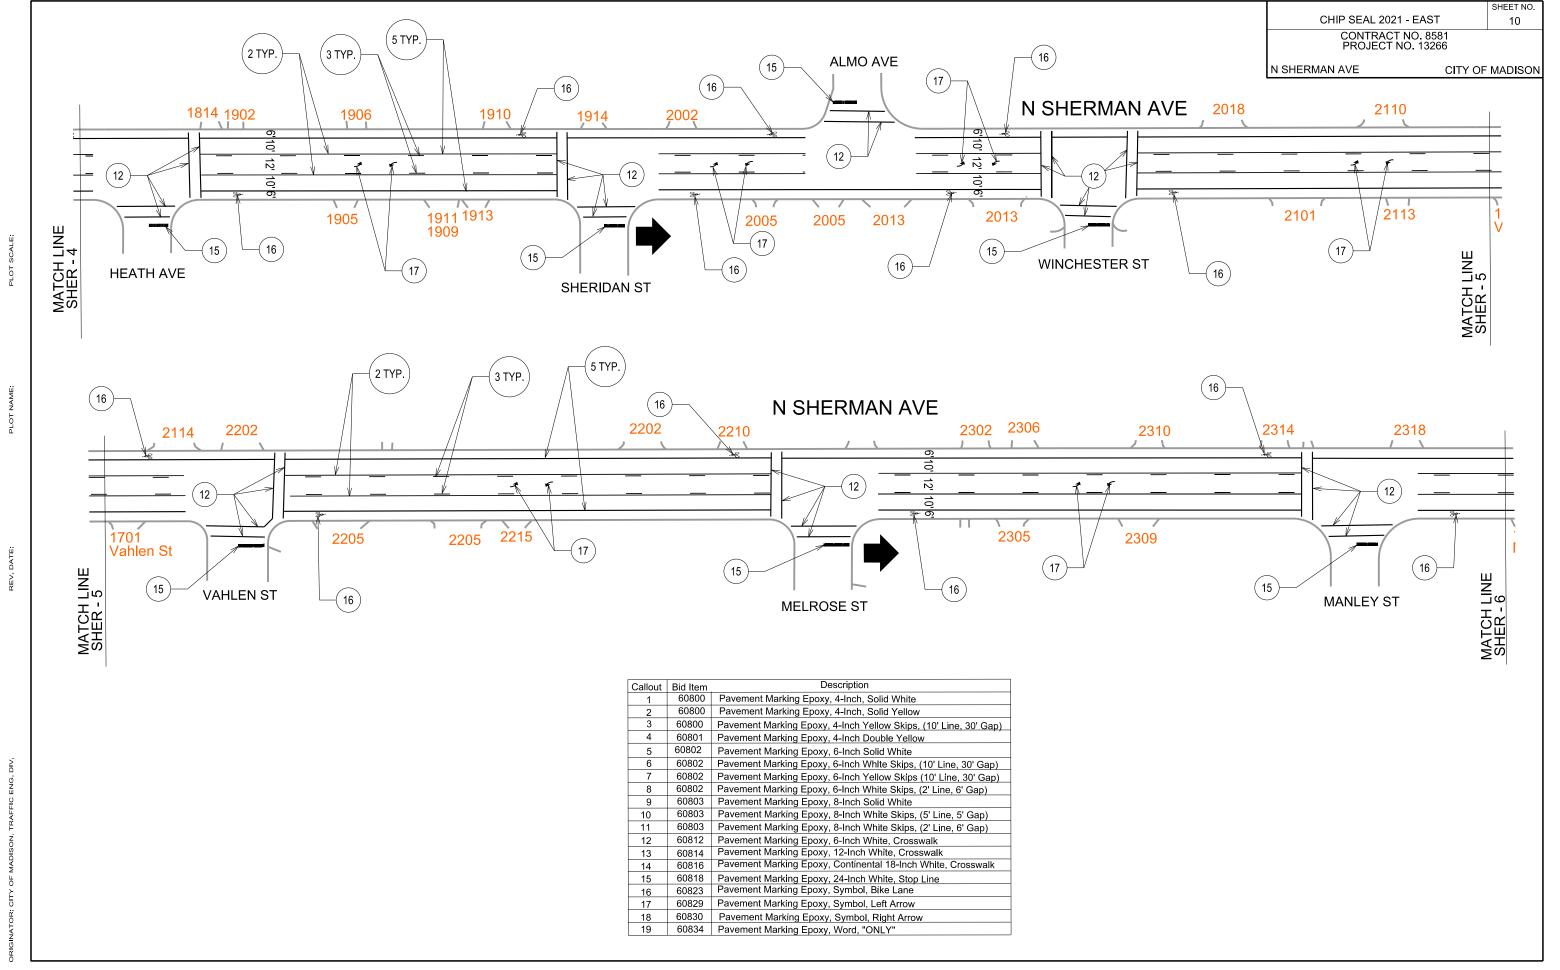

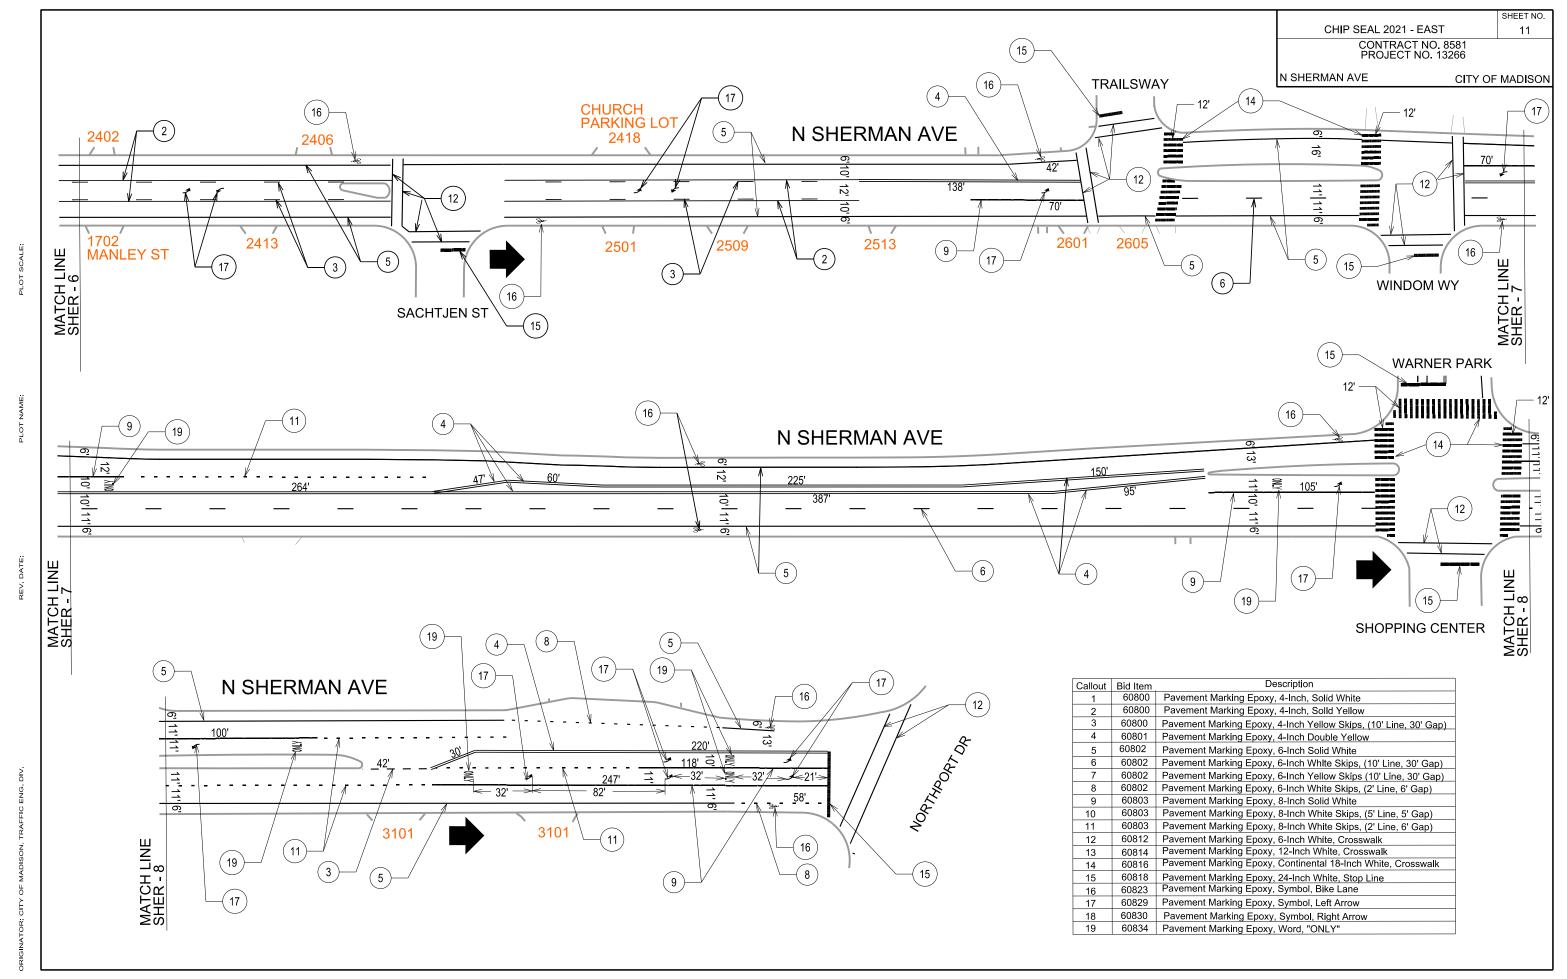

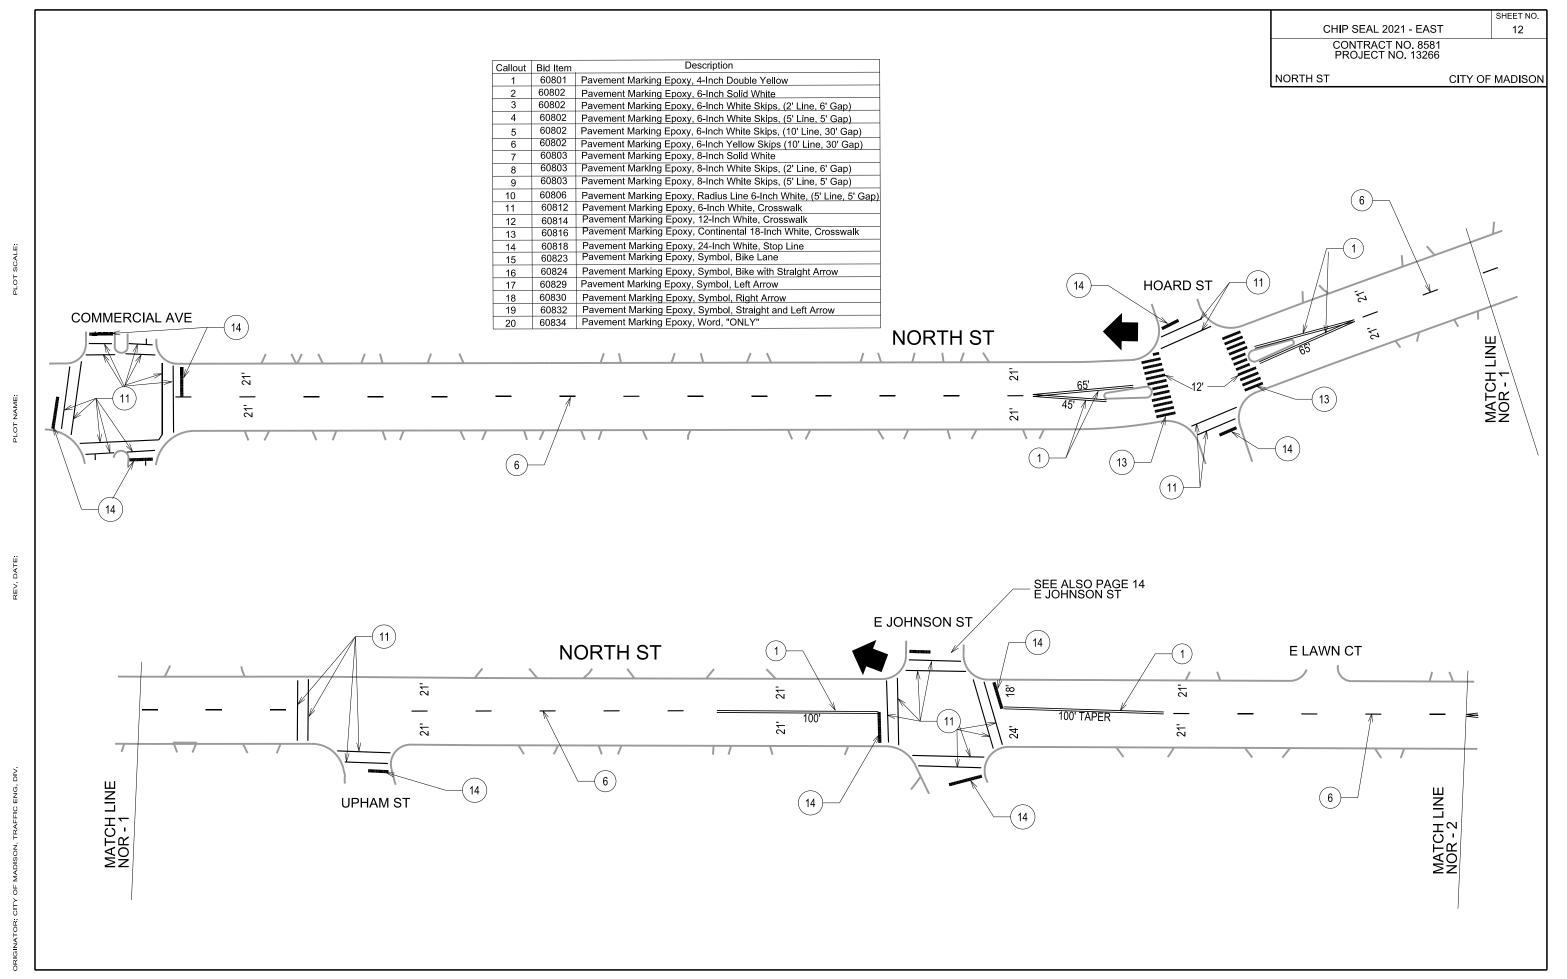


SHEET NO.

13

CONTRACT NO. 8581 PROJECT NO. 13266

NORTH ST CITY OF MADISON

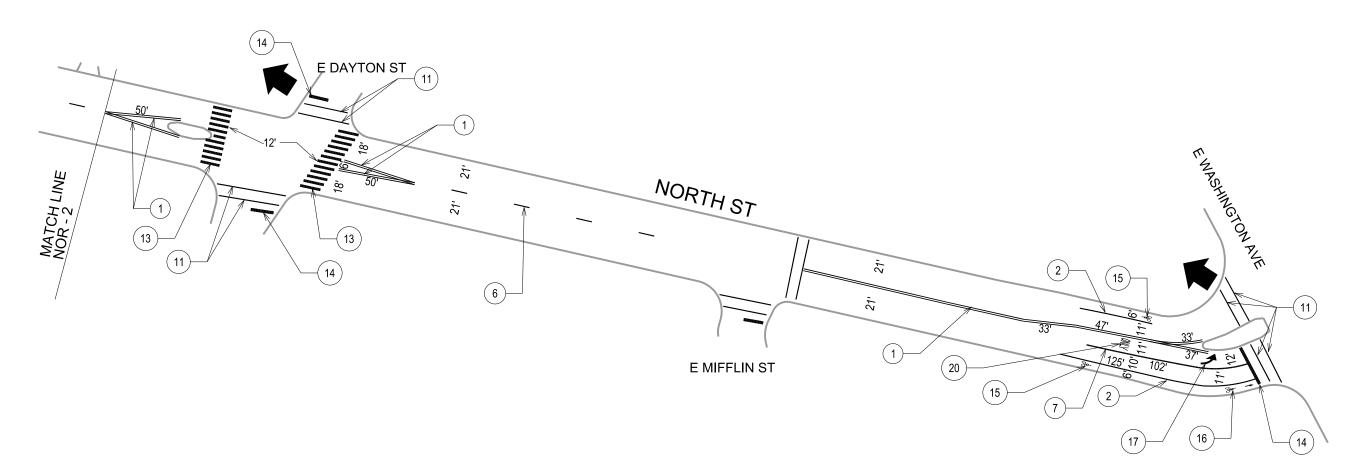

Callout	Bid Item	Description
1	60801	Pavement Marking Epoxy, 4-Inch Double Yellow
2	60802	Pavement Marking Epoxy, 6-Inch Solid White
3	60802	Pavement Marking Epoxy, 6-Inch White Skips, (2' Line, 6' Gap)
4	60802	Pavement Marking Epoxy, 6-Inch White Skips, (5' Line, 5' Gap)
5	60802	Pavement Marking Epoxy, 6-Inch White Skips, (10' Line, 30' Gap)
6	60802	Pavement Marking Epoxy, 6-Inch Yellow Skips (10' Line, 30' Gap)
7	60803	Pavement Marking Epoxy, 8-Inch Solid White
8	60803	Pavement Marking Epoxy, 8-Inch White Sklps, (2' Line, 6' Gap)
9	60803	Pavement MarkIng Epoxy, 8-Inch White Skips, (5' Line, 5' Gap)
10	60806	Pavement Marking Epoxy, Radius Line 6-Inch White, (5' Line, 5' Gap)
11	60812	Pavement Marking Epoxy, 6-Inch White, Crosswalk
12	60814	Pavement Marking Epoxy, 12-Inch White, Crosswalk
13	60816	Pavement Marking Epoxy, Continental 18-Inch White, Crosswalk
14	60818	Pavement Marking Epoxy, 24-Inch White, Stop Line
15	60823	Pavement Marking Epoxy, Symbol, Bike Lane
16	60824	Pavement Marking Epoxy, Symbol, Bike with Straight Arrow
17	60829	Pavement Marking Epoxy, Symbol, Left Arrow
18	60830	Pavement Marking Epoxy, Symbol, Right Arrow
19	60832	Pavement Marking Epoxy, Symbol, Straight and Left Arrow
20	60834	Pavement Marking Epoxy, Word, "ONLY"

FILE NAME: \$\$....designfile....\$\$
DATE: \$\$....plottingdate...\$\$


PLOT SCALE:


PLOT NAME:

REV. DATE:


KEDZIE ST

E JOHNSON ST CITY OF MADISON

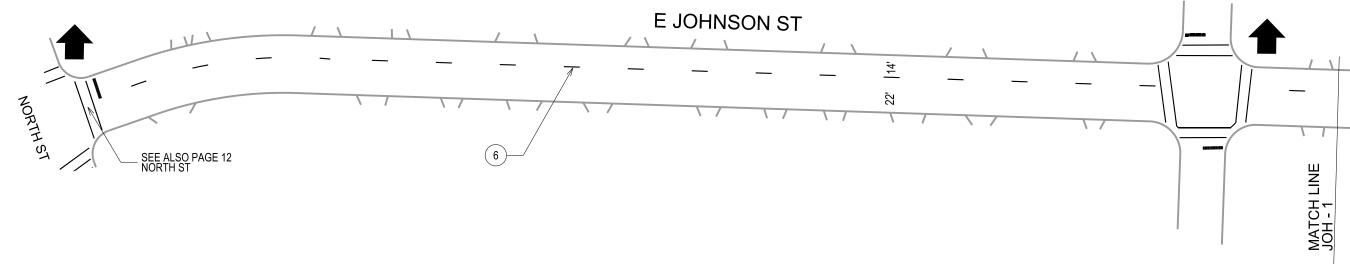


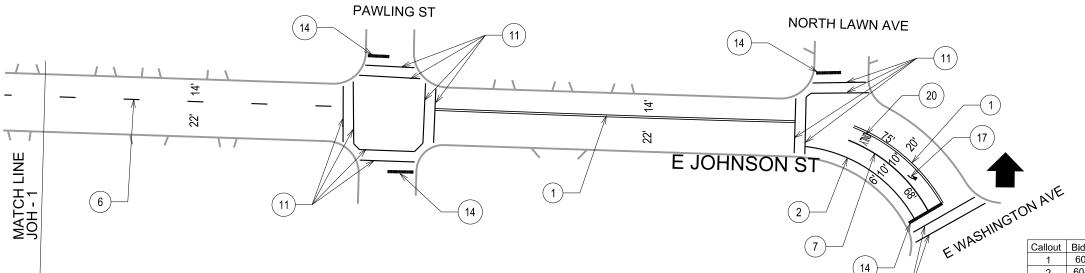



Callout	Bid Item	Description
1	60801	Pavement Marking Epoxy, 4-Inch Double Yellow
2	60802	Pavement Marking Epoxy, 6-Inch Solid White
3	60802	Pavement Marking Epoxy, 6-Inch White Skips, (2' Line, 6' Gap)
4	60802	Pavement Marking Epoxy, 6-Inch White Skips, (5' Line, 5' Gap)
5	60802	Pavement Marking Epoxy, 6-Inch White Skips, (10' Line, 30' Gap)
6	60802	Pavement Marking Epoxy, 6-Inch Yellow Skips (10' Line, 30' Gap)
7	60803	Pavement Marking Epoxy, 8-Inch Solid White
8	60803	Pavement Marking Epoxy, 8-Inch White Skips, (2' Line, 6' Gap)
9	60803	Pavement Marking Epoxy, 8-Inch White Skips, (5' Line, 5' Gap)
10	60806	Pavement Marking Epoxy, Radius Line 6-Inch White, (5' Line, 5' Gap)
11	60812	Pavement Marking Epoxy, 6-Inch White, Crosswalk
12	60814	Pavement Marking Epoxy, 12-Inch White, Crosswalk
13	60816	Pavement Marking Epoxy, Continental 18-Inch White, Crosswalk
14	60818	Pavement Marking Epoxy, 24-Inch White, Stop Line
15	60823	Pavement Marking Epoxy, Symbol, Bike Lane
16	60824	Pavement Marking Epoxy, Symbol, Bike with Straight Arrow
17	60829	Pavement Marking Epoxy, Symbol, Left Arrow
18	60830	Pavement Marking Epoxy, Symbol, Right Arrow
19	60832	Pavement Marking Epoxy, Symbol, Straight and Left Arrow
20	60834	Pavement Marking Epoxy, Word, "ONLY"

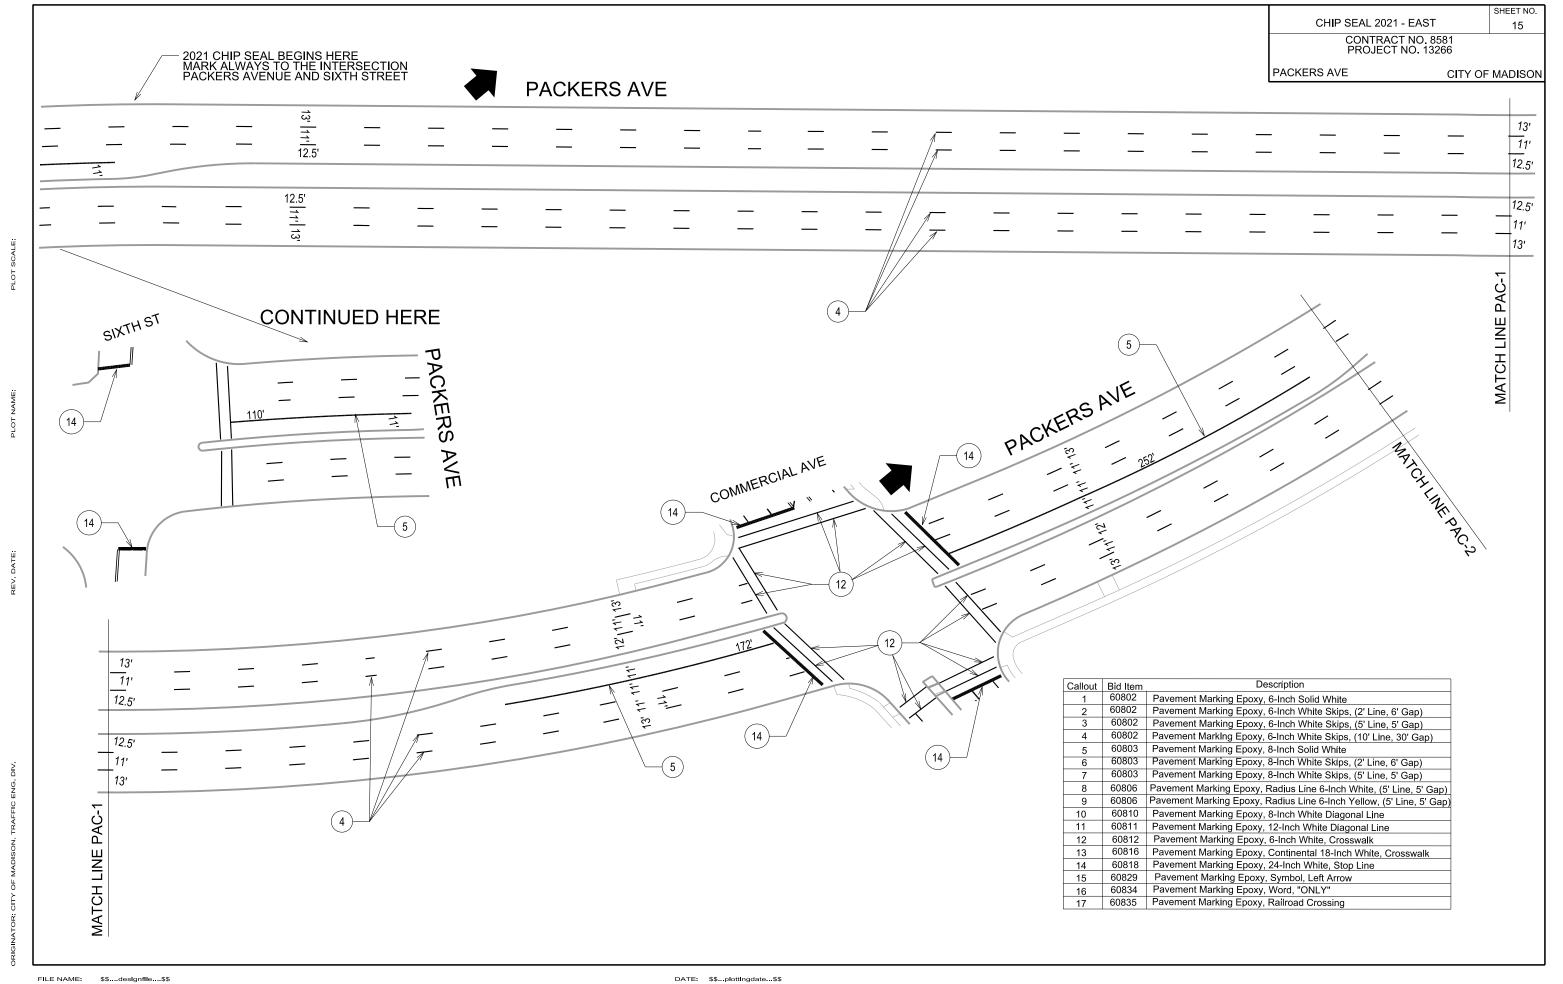



FILE NAME: \$\$....designfile....\$\$

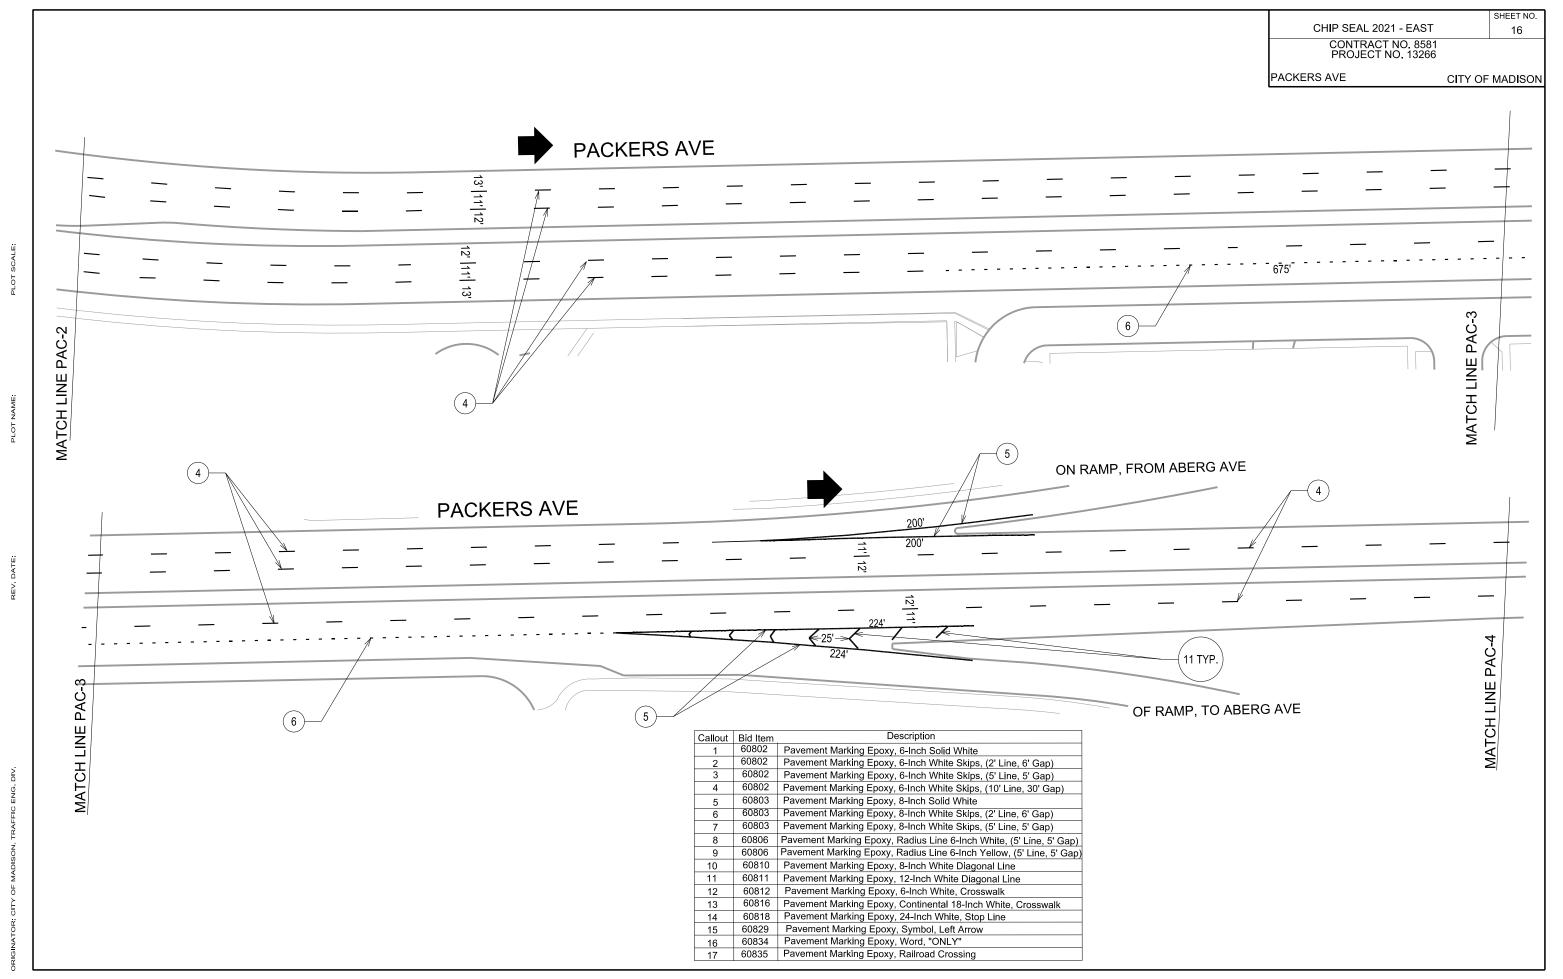


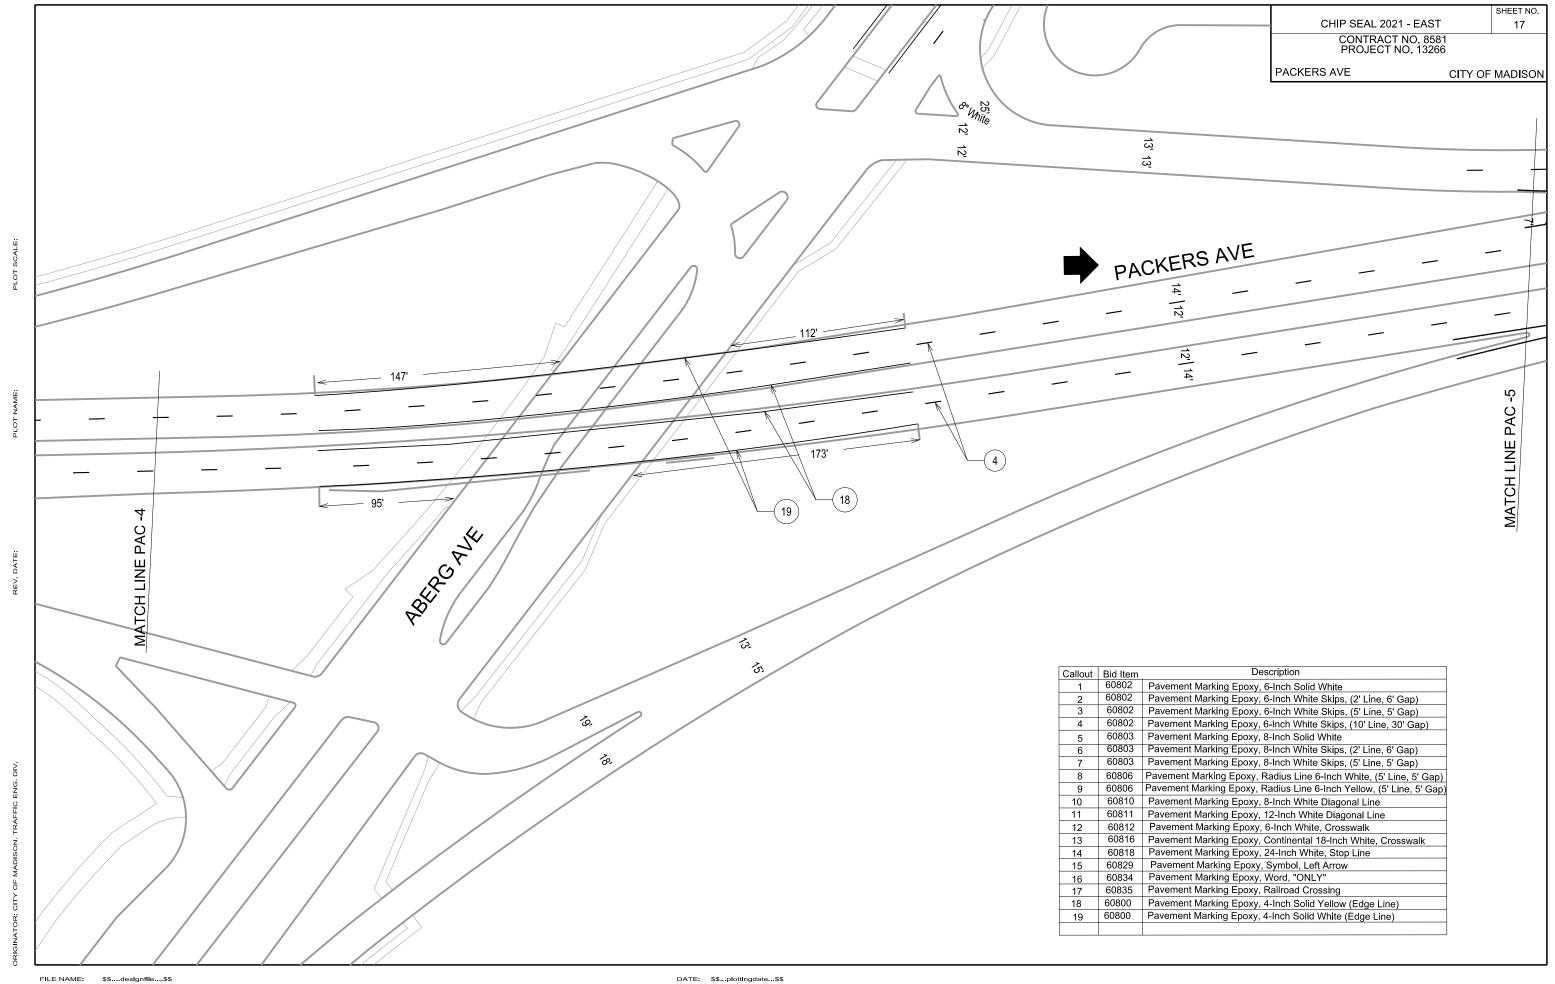

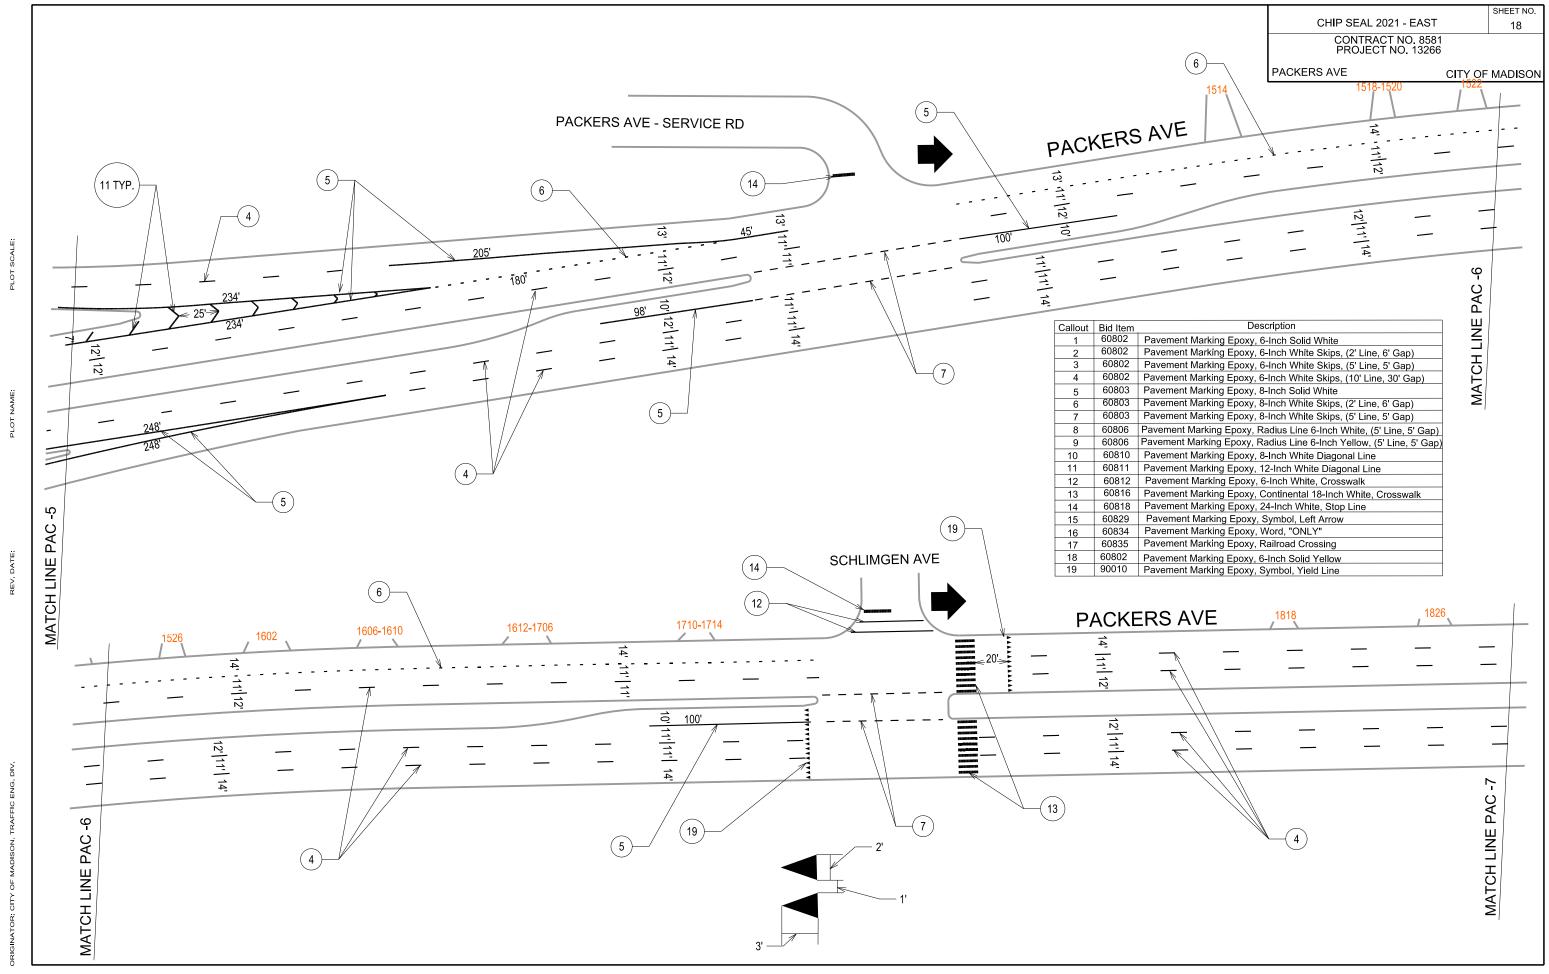

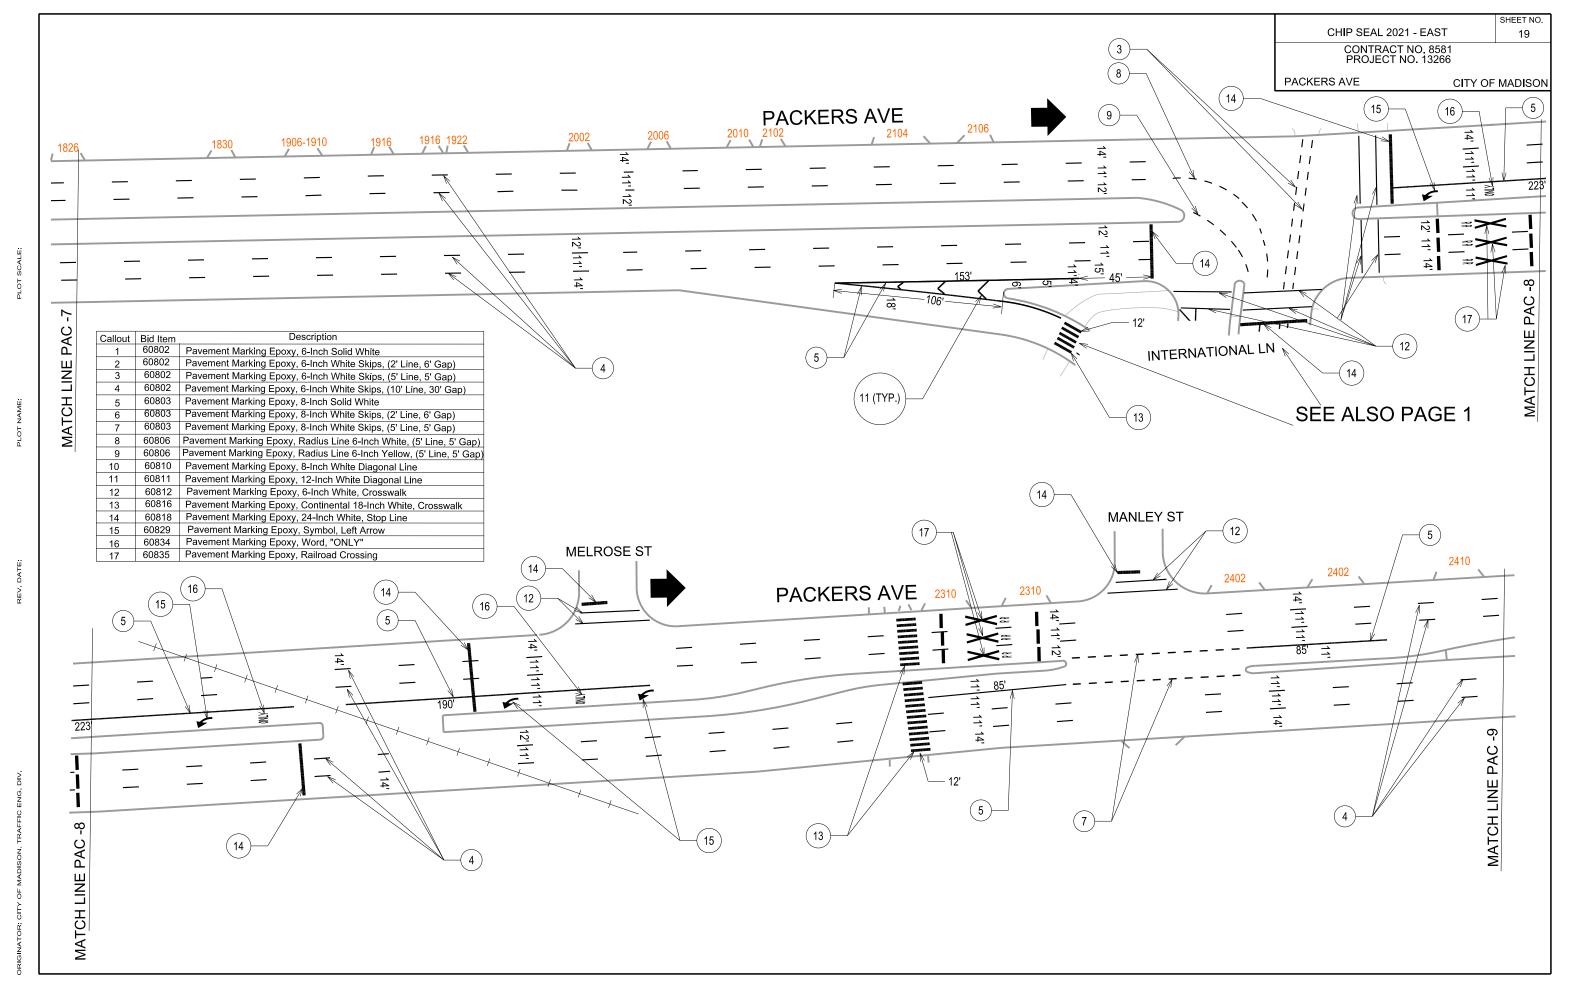

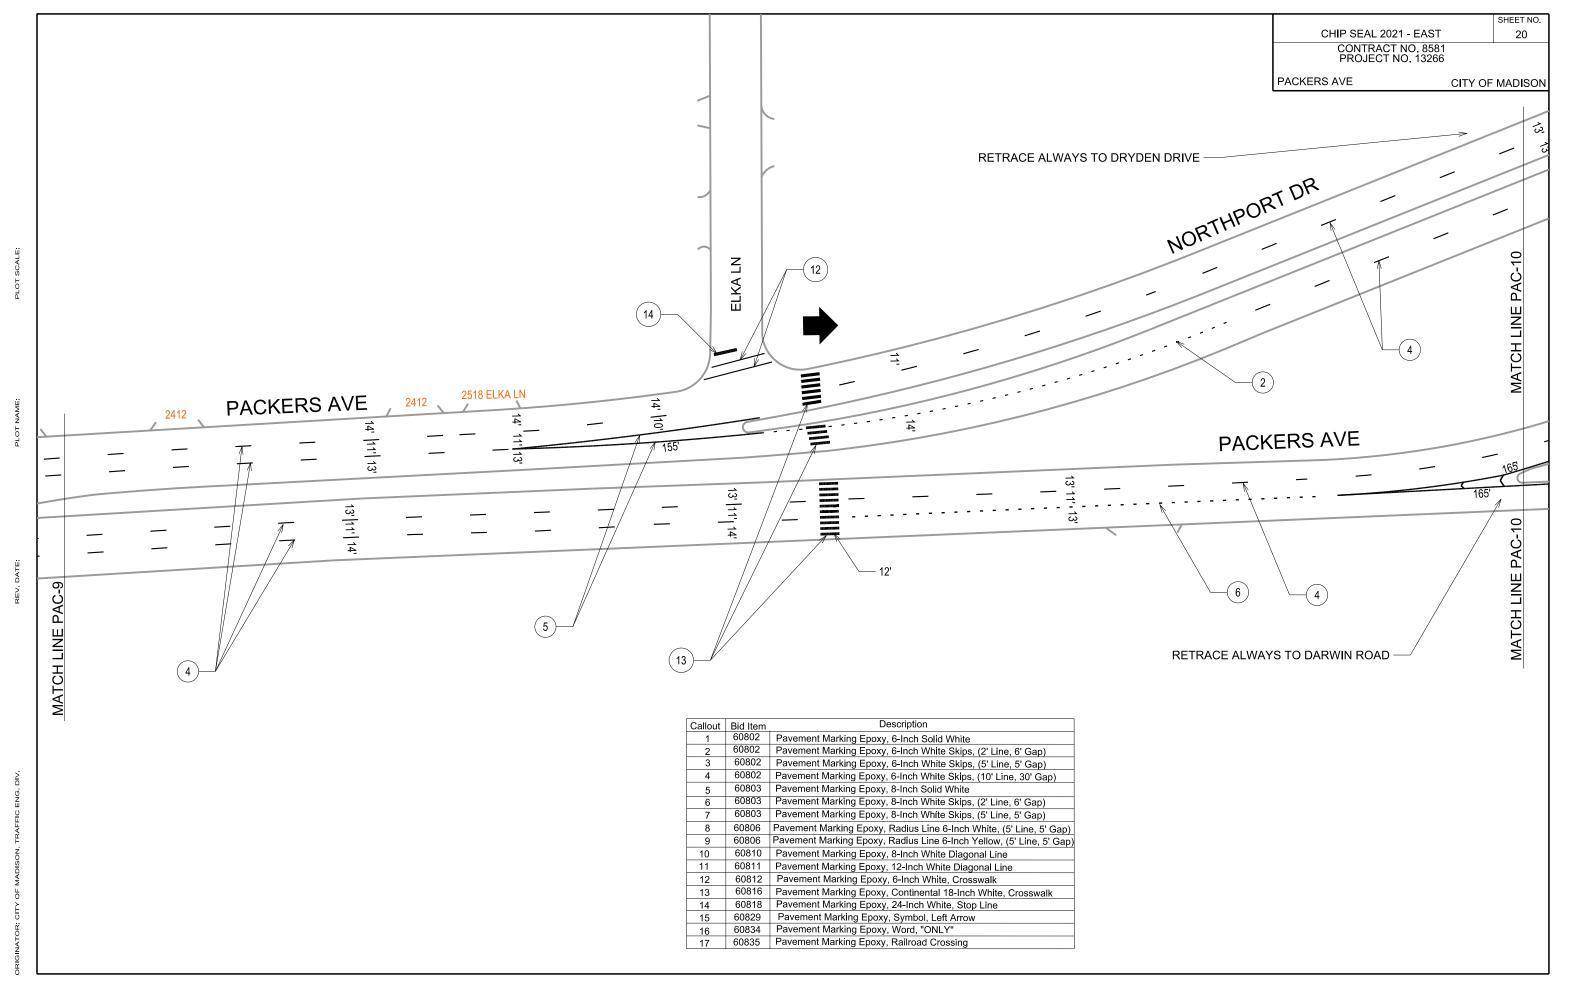


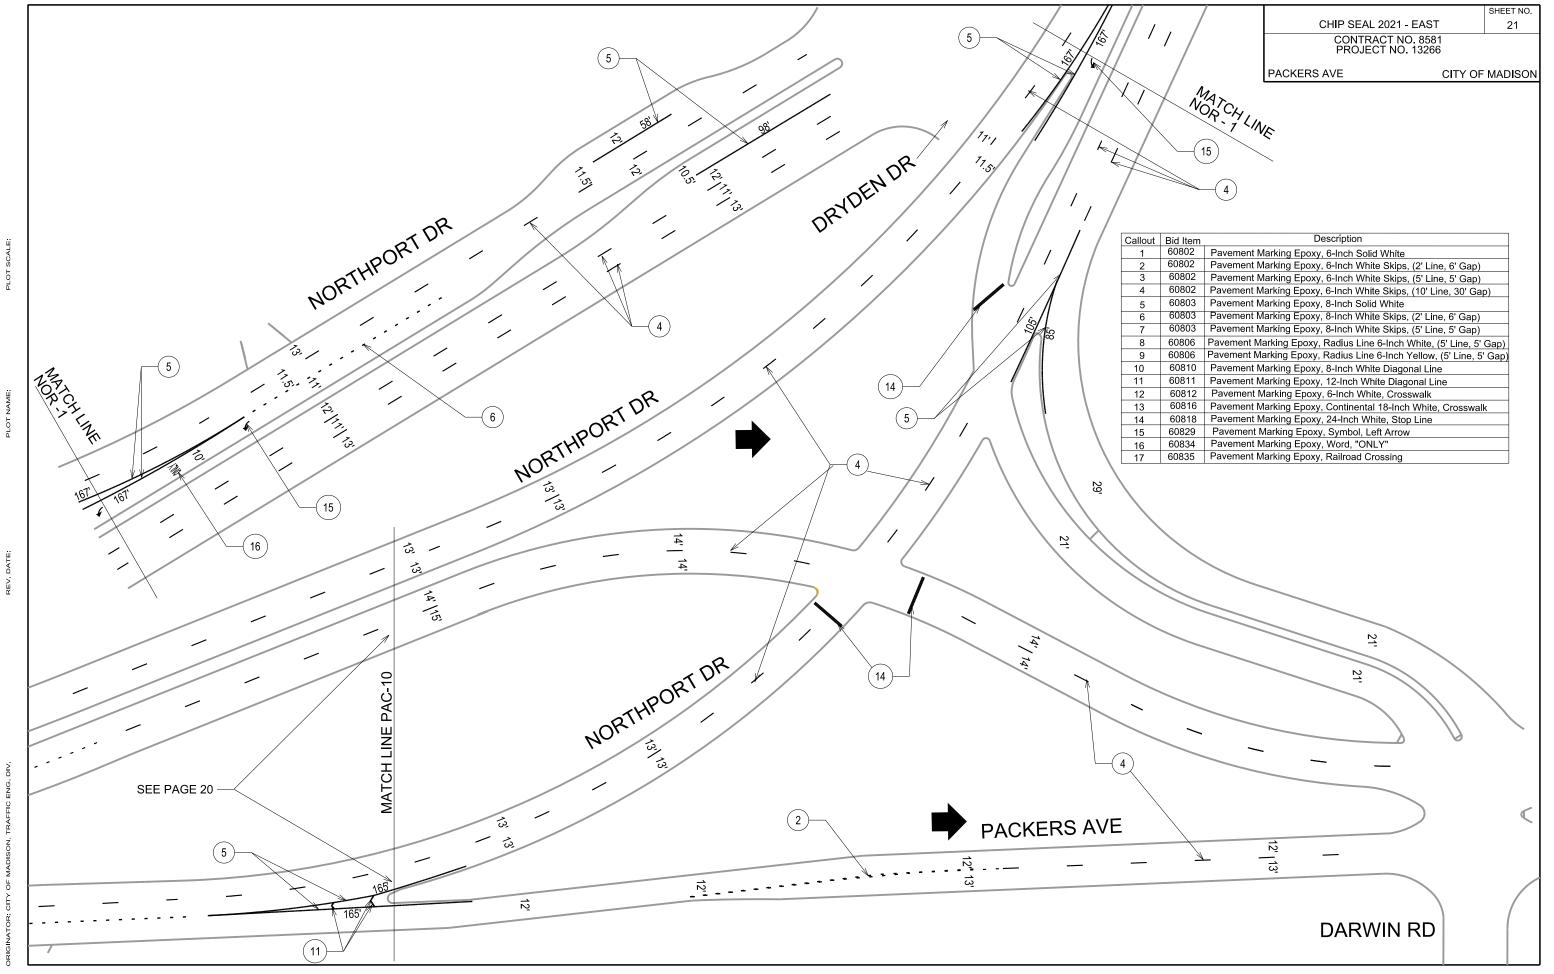

CHIP SEAL 2021 - EAST 22

CONTRACT NO. 8581
PROJECT NO. 13266

TODD DR CITY OF MADISON

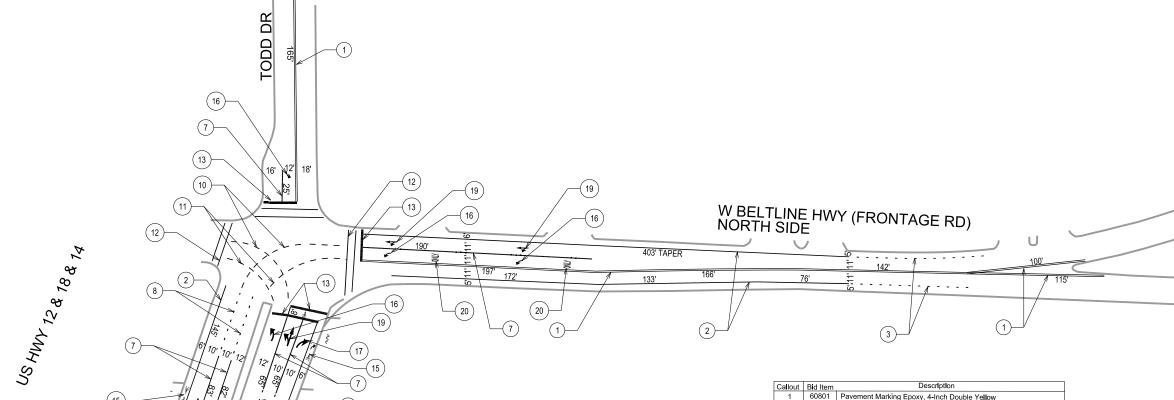

Callout	Bid Item	Description
1	60801	Pavement Marking Epoxy, 4-Inch Double Yellow
2	60802	Pavement Marking Epoxy, 6-Inch Solid White
3	60802	Pavement Marking Epoxy, 6-Inch White Skips, (2' Line, 6' Gap)
4	60802	Pavement Marking Epoxy, 6-Inch White Skips, (5' Line, 5' Gap)
5	60802	Pavement Marking Epoxy, 6-Inch White Skips, (10' Line, 30' Gap)
6	60802	Pavement Marking Epoxy, 6-Inch Yellow Skips (10' Line, 30' Gap)
7	60803	Pavement Marking Epoxy, 8-Inch Solid White
8	60803	Pavement Marking Epoxy, 8-Inch White Skips, (2' Line, 6' Gap)
9	60803	Pavement Marking Epoxy, 8-Inch White Skips, (5' Line, 5' Gap)
10	60806	Pavement Marking Epoxy, Radius Line 6-Inch White, (5' Line, 5' Gal
11	60806	Pavement Marking Epoxy, Radius Line 6-Inch Yellow, (5' Line, 5' Ga
12	60812	Pavement Marking Epoxy, 6-Inch White, Crosswalk
13	60818	Pavement Marking Epoxy, 24-Inch White, Stop Line
14	60823	Pavement Marking Epoxy, Symbol, Bike Lane
15	60824	Pavement Marking Epoxy, Symbol, Bike & Right Arrow
16	60829	Pavement Marking Epoxy, Symbol, Left Arrow
17	60830	Pavement Marking Epoxy, Symbol, Right Arrow
18	60831	Pavement Marking Epoxy, Symbol, Straight
19	60832	Pavement Marking Epoxy, Symbol, Straight and Left Arrow
20	60834	Pavement Marking Epoxy, Word, "ONLY"

13
W BELTLINE HWY (FRONTAGE RD)
SOUTH SIDE
TODD DR 13

### SECTION E: BIDDERS ACKNOWLEDGEMENT

# CONTRACT TITLE CHIP SEALING 2021 - EAST

# CONTRACT NO. 8581

Bidder must state a Unit Price and Total Bid for each item. The Total Bid for each item must be the product of quantity, by Unit Price. The Grand Total must be the sum of the Total Bids for the various items. In case of multiplication errors or addition errors, the Grand Total with corrected multiplication and/or addition shall determine the Grand Total bid for each contract. The Unit Price and Total Bid must be entered numerically in the spaces provided. All words and numbers shall be written in ink.

1.	The undersigned having familiarized himself/herself with the Contract documents, including Advertisement for Bids, Instructions to Bidders, Form of Proposal, City of Madison Standard Specifications for Public Works Construction - 2021 Edition thereto, Form of Agreement, Form of Bond, and Addenda issued and attached to the plans and specifications on file in the office of the City Engineer, hereby proposes to provide and furnish all the labor, materials, tools, and expendable equipment necessary to perform and complete in a workmanlike manner the specified construction on this project for the City of Madison; all in accordance with the plans and
	specifications as prepared by the City Engineer, including Addenda to the Contract Nos.  through issued thereto, at the prices for said work as contained in this proposal.  (Electronic bids submittals shall acknowledge addendum under Section E and shall not
2.	acknowledge here)  If awarded the Contract, we will initiate action within seven (7) days after notification or in accordance with the date specified in the contract to begin work and will proceed with diligence to be a project to full completion within the number of work days allowed in the Contract on
	to bring the project to full completion within the number of work days allowed in the Contract or by the calendar date stated in the Contract.
3.	The undersigned Bidder or Contractor certifies that he/she is not a party to any contract, combination in form of trust or otherwise, or conspiracy in restraint of trade or commerce or any other violation of the anti-trust laws of the State of Wisconsin or of the United States, with respect to this bid or contract or otherwise.
4.	I hereby certify that I have met the Bid Bond Requirements as specified in Section 102.5. (IF BID BOND IS USED, IT SHALL BE SUBMITTED ON THE FORMS PROVIDED BY THE CITY, FAILURE TO DO SO MAY RESULT IN REJECTION OF THE BID).
5.	I hereby certify that all statements herein are made on behalf of Scott Construction. In (name of corporation, partnership, or person submitting bid)
	a corporation organized and existing under the laws of the State of <u>Misconsin</u> a partnership consisting of; an individual trading as
	; of the City of State
	of; that I have examined and carefully prepared this Proposal,
	from the plans and specifications and have checked the same in detail before submitting this
	Proposal, that I have fully authority to make such statements and statements are true and correct. W. HAS W
	Lohn TTV
SIGNATU	OTARY ?
Vic	e Stesident  ANY  ANY  ANY  ANY  ANY  ANY  ANY  AN
TITLE, IF	ANY PUBLY S
Sworn a	and subscribed to before me this 2th day of Ancily 15 05 VALS 050 21
[an	Le Mitaell
	Public or other officer authorized to administer oaths)
	nmission Expires
Diagets	shan not add any conditions of quantying statements to this Proposal.

Contract 8581 - Scott Construction Inc.

Section F: Best Value Contracting (BVC)

This section is a required document for the bid to be considered complete. There are two methods for completing the Best Value Contracting (BVC) form. Method one: The form can be filled out online and submitted to this site to be included with your electronic bid. Method two: The form can be downloaded from the site and submitted by hand to the City of Madison.

Method of Submittal for BVC (click in box below to choose) \*

I will submit Bid Express fillable online form (BVC).

Section F: Best Value Contracting (BVC) Fillable Online Form

**Best Value Contracting** 

1. The Contractor shall indicate the non-apprenticeable trades used on this contract. Scott Construction, Inc.

P.O. Box 340

Lake Delton, WI 53940

· · · · · · · · · · · · · · · · · · ·	
active apprentice requirement. Apprenticeable trades are those trades considered apprenticeable by the State of Wisconsin. Please check applicable box if you are see exemption.	eking an
Contractor has a total skilled workforce of four or less individuals in all apprentice trades combined.	eable
No available trade training program; The Contractor has been rejected by the on trade training program, or there is no trade training program within 90 miles.	ly available
Contractor is not using an apprentice due to having a journey worker on layoff state or contractor in the past six months.	atus,
First time contractor on City of Madison Public Works contract requests a onetimexemption but intends to comply on all future contracts and is taking steps typical of a faith" effort.	
Contractor has been in business less than one year.	
Contractor doesn't have enough journeyman trade workers to qualify for a trade to program in that respective trade.	training
An exemption is granted in accordance with a time period of a "Documented Dep defined by the State of Wisconsin.	ression" as

2. Madison General Ordinance (M.G.O.), 33.07(7), does provide for some exemptions from the

3. The Contractor shall indicate on the following section which apprenticeable trades are to be used on this contract. Compliance with active apprenticeship, to the extent required by M.G.O.

app age	07(7), shall be satisfied by documentation from an applicable trade training body; an prenticeship contract with the Wisconsin Department of Workforce Development or a similar ency in another state; or the U.S Department of Labor. This documentation is required prior to Contractor beginning work on the project site.
pro	The Contractor has reviewed the list and shall not use any apprenticeable trades on this ject.
	T APPRENTICABLE TRADES (check all that apply to your work to be performed on this contract) BRICKLAYER CARPENTER CEMENT MASON / CONCRETE FINISHER CEMENT MASON (HEAVY HIGHWAY) CONSTRUCTION CRAFT LABORER DATA COMMUNICATION INSTALLER ELECTRICIAN
SE C C	ENVIRONMENTAL SYSTEMS TECHNICIAN / HVAC SERVICE TECH/HVAC INSTALL / RVICE  GLAZIER  HEAVY EQUIPMENT OPERATOR / OPERATING ENGINEER  INSULATION WORKER (HEAT and FROST)  IRON WORKER  IRON WORKER (ASSEMBLER, METAL BLDGS)
	PAINTER and DECORATOR  PLASTERER  PLUMBER  RESIDENTIAL ELECTRICIAN  ROOFER and WATER PROOFER  SHEET METAL WORKER
	SPRINKLER FITTER  STEAMFITTER  STEAMFITTER (REFRIGERATION)  STEAMFITTER (SERVICE)  TAPER and FINISHER  TELECOMMUNICATIONS (VOICE, DATA and VIDEO) INSTALLER-TECHNICIAN  TILE SETTER

# **CONTRACT NO. 8581**

# **Small Business Enterprise Compliance Report**

This information may be submitted electronically through Bid Express or submitted with bid in sealed envelope.

# **Cover Sheet**

# **Prime Bidder Information**

Company:	Scott Construction, Inc.
Address:	P.O. Box 340 Lake Delton, WI 53940
Telephone Number:	608-254-2555
Fax Number:	608-254-2249
Contact Person/Title:	Carolina Haswell Contract Administrator

# Prime Bidder Certification

Name:	John A. Scott
Title:	Vice President
Company:	Scott Construction, Inc.

I certify that the information contained in this SBE Compliance Report is true and correct to the best of my knowledge and belief.

Titness' Şignature

Bidder's Signature

11/2/2

# CONTRACT NO. 8581

# Small Business Enterprise Compliance Report

# Summary Sheet

#### SBE Subcontractors Who Are NOT Suppliers

Name(s) of SBEs Utilized	Type of Work	% of Total Bid Amount
Thunder Road, LLC Sweeping	& Flagging	2 %
		%
		%
		%
		%
		%
		. %
		%
		%
		%
		%
		%
		%
Subtotal SBE who are NOT suppliers:		2 %
	•	•
SBE Subcontractors Who Are Suppliers		
		% of Total
Name(s) of SBEs Utilized	Type of Work	Bid Amount
		%
		%
	,	%
		%_
		%
		%
Subtotal Contractors who are suppliers:	0 % x 0.6 =	0 % (discounted to 60%)
Total Percentage of SBE Utilization: 2	<b>%</b> .	

CONTRACT NO. 8581 DATE: 4/8/2021

		Scott Cons	truction inc.
ltem	Quantity	Price	Extension
Section B: Proposal Page			and the second of the second o
1 - ALGOMA ST:213 FT S OF HOARD ST-COMMERCIAL AVE - LUMP SUM	1.00	\$3,097.95	\$3,097.95
2 - ALMO AVE:PLEASURE DR-N SHERMAN AVE - LUMP SUM	1.00	\$4,755.52	\$4,755.52
3 - AMELIA EARHART DR:N STOUGHTON RD/USH 51-CORBEN CT - LUMP SUM	1.00	\$2,543.90	\$2,543.90
4 - AMERICAN LN:417 FT W OF INTERNATIONAL LN-INTERNATIONAL LN - LUMP	1.00	Ψ2,040.00	Ψ2,040.00
	1.00	¢2 060 44	\$3,069.44
SUM	1.00	\$3,069.44	
5 - ANDERSON ST:INTERNATIONAL LN-PEARSON ST - LUMP SUM	1.00	\$26,142.34	\$26,142.34
6 - ARROWOOD DR:SHERIDAN DR-ALMO AVE - LUMP SUM	1.00	\$5,266.98	\$5,266.98
7 - BOWMAN ST:PIERSTORFF ST-MITCHELL ST - LUMP SUM	1.00	\$4,250.40	\$4,250.40
8 - BOYD AVE:N SHERMAN AVE-LOFTSGORDON AVE - LUMP SUM	1.00	\$6,777.06	\$6,777.06
9 - BRENTWOOD PKWY:ARROWOOD DR-TRAILSWAY - LUMP SUM	1.00	\$7,318.08	\$7,318.08
10 - BROWNING RD:N SHERMAN AVE-161 FT E OF KIPLING DR - LUMP SUM	1.00	\$9,284.35	\$9,284.35
11 - CALYPSO RD:WYLDEWOOD DR-CARIOCA LN - LUMP SUM	1.00	\$724.42	\$724.42
12 - CAREY CT:N SECOND ST-N THIRD ST - LUMP SUM	1.00	\$1,050.37	\$1,050.37
13 - CARIOCA LN:CALYPSO RD-FREMONT AVE - LUMP SUM	1.00	\$1,690.30	\$1,690.30
14 - CARPENTER ST:QUINCY AVE-WRIGHT ST - LUMP SUM	1.00	\$8,714.11	\$8,714.11
			•
15 - COMMERCIAL AVE:N SHERMAN AVE-198 FT E OF SUPERIOR ST - LUMP SUM	1.00	\$2,928.64	\$2,928.64
	****	<b>4</b> -1	·-,
16 - COMMERCIAL AVE:OSCAR AVE-323 FT E OF MCCORMICK AVE - LUMP SUM	1.00	\$26,822.40	\$26,822.40
17 - COOLIDGE ST: PACKERS AVE ACCESS RD-NORTH OAK ST - LUMP SUM	1.00	\$12,405.54	\$12,405.54
18 - CORBEN CT: AMELIA EARHART DR-S END - LUMP SUM	1.00	\$2,048.29	\$2,048.29
19 - CROWLEY AVE:ABERG AVE-BOYD AVE - LUMP SUM	1.00	\$1,743.46	\$1,743.46
		\$9,728.58	
20 - DAHLE ST:DEXTER ST-NORTH OAK ST - LUMP SUM	1.00		\$9,728.58
21 - DEXTER ST:MAYER AVE-DAHLE ST - LUMP SUM	1.00	\$796.22	\$796.22
22 - DRYDEN DR:WINDOM WAY-NORTHPORT DR - LUMP SUM	1.00	\$4,425.34	\$4,425.34
23 - DRYDEN DR:LONDONDERRY DR-SHELLEY LN - LUMP SUM	1.00	\$6,943.55	\$6,943.55
24 - E DAYTON ST:N FIRST ST-N FOURTH ST - LUMP SUM	1.00	\$7,962.24	\$7,962.24
25 - E DAYTON ST:N FIFTH ST-249 FT NE OF N SIXTH ST - LUMP SUM	1.00	\$3,683.33	\$3,683.33
26 - E DAYTON ST:N SEVENTH ST-KEDZIE ST - LUMP SUM	1.00	\$4,211.33	\$4,211.33
27 - E JOHNSON ST:NORTH ST-E WASHINGTON AVE - LUMP SUM	1.00	\$7,096.32	\$7,096.32
28 - E MIFFLIN ST:N FIRST ST-N FOURTH ST - LUMP SUM	1.00	\$7,810.18	\$7,810.18
29 - E MIFFLIN ST:N FIFTH ST-NORTH ST - LUMP SUM	1.00	\$6,124.80	\$6,124.80
30 - EASTLAWN CT:NORTH ST-KEDZIE ST - LUMP SUM	1.00	\$1,125.70	\$1,125.70
31 - ELIOT LN:THACKERAY RD-TENNYSON LN - LUMP SUM	1.00	\$5,603.84	\$5,603.84
32 - ELKA LN:WINDOM WAY-PACKERS AVE - LUMP SUM	1.00	\$10,102.40	\$10,102.40
33 - EVERETT ST:ABERG AVE-N END - LUMP SUM	1.00	\$1,519.23	·\$1,519.23
34 - FAIRFIELD PL:MAYWOOD ST-KEDZIE ST - LUMP SUM	1.00	\$2,859.65	\$2,859.65
35 - FORSTER DR:WOODWARD DR-BECKER DR - LUMP SUM	1.00	\$12,057.41	\$12,057.41
36 - FREMONT AVE:MACPHERSON ST-CARIOCA LN - LUMP SUM	1.00	\$6,638.02	\$6,638.02
37 - FREMONT CIR; FREMONT AVE-144 FT W OF FREMONT AVE - LUMP SUM	1.00	\$1,232.00	\$1,232.00
38 - GRIMM ST:ANDERSON ST-1178 FT N OF ANDERSON ST - LUMP SUM	1.00	\$6,274.40	\$6,274.40
39 - HEATH AVE:N SHERMAN AVE-LOFTSGORDON AVE - LUMP SUM	1.00	\$7,101.95	\$7,101.95
40 - HOARD ST:N FIFTH ST-269 FT E OF OAK ST - LUMP SUM	1.00	\$18,572.93	\$18,572.93
41 - HOFFMAN ST:ANDERSON ST-KINSMAN BLVD - LUMP SUM	1.00	\$11,511.81	\$11,511.81
			•
42 - HOOKER AVE:STEENSLAND DR-LOGAN ST - LUMP SUM	1.00	\$2,091.23	\$2,091.23
43 - HUXLEY ST:ROTH ST-SCHLIMGEN AVE - LUMP SUM	1.00	\$12,355.20	\$12,355.20
44 - HUXLEY ST:WINCHESTER ST-ELKA LN - LUMP SUM	1.00	\$6,470.46	\$6,470.46
45 - INTERNATIONAL LN:198 FT E OF PACKERS AVE-DARWIN RD - LUMP SUM	1.00	\$34,247.84	\$34,247.84
46 - KEDZIE ST:E DAYTON ST-144 FT N OF MYRTLE ST - LUMP SUM	1.00	\$12,794.50	\$12,794.50
47 - KINSMAN BLVD:HOFFMAN ST-N STOUGHTON RD (SB) - LUMP SUM	1.00	\$16,618.45	\$16,618.45
48 - KIPLING DR:BROWNING RD-TENNYSON LN - LUMP SUM	1.00	\$6,381.76	\$6,381.76
49 - KROPF AVE:RUSKIN ST-LOFTSGORDON AVE - LUMP SUM	1.00	\$4,347.20	\$4,347.20

CONTRACT NO. 8581 DATE: 4/8/2021

ltem:	Quantity	Price	Extension
50 - LILLIAN DR:VAHLEN ST-MELROSE ST - LUMP SUM	1.00	\$1,537.54	\$1,537.54
51 - LOFTSGORDON AVE:ABERG AVE-SHERIDAN ST - LUMP SUM	1.00	\$10,392.10	\$10,392.10
52 - MANLEY ST:N SHERMAN AVE-PACKERS AVE - LUMP SUM	1.00	\$9,055.90	\$9,055.90
53 - MAYER AVE:NORTH ST-PACKERS AVE - LUMP SUM	1.00	\$6,814.72	\$6,814.72
54 - MAYWOOD ST:313 FT S OF HOARD ST-COMMERCIAL AVE - LUMP SUM	1.00	\$3,704.45	\$3,704.45
55 - MCCORMICK AVE:E WASHINGTON AVE-377 FT N OF COMMERCIAL AVE -			
LUMP SUM	1.00	\$4,488.70	\$4,488.70
56 - MELROSE ST:N SHERMAN AVE-PACKERS AVE - LUMP SUM	1.00	\$12,204.54	\$12,204.54
57 - MICHIGAN CT:N SHERMAN AVE-SUPERIOR ST - LUMP SUM	1.00	\$596.99	\$596.99
58 - MITCHELL ST:882 FT W OF WRIGHT ST-BOWMAN ST - LUMP SUM	1.00	\$3,864.26	\$3,864.26
59 - MOLAND ST:STANG ST-KEDZIE ST - LUMP SUM	1.00	\$1,850.11	\$1,850.11
60 - MOLAND ST:NORTH LAWN AVE-NORTH OAK ST - LUMP SUM	1.00	\$2,917.38	\$2,917.38
61 - MONTEREY DR:WYLDEWOOD DR-TRAILSWAY - LUMP SUM	1.00	\$6,145.22	\$6,145.22
62 - MYRTLE ST:OSCAR AVE-201 FT E OF OSCAR AVE - LUMP SUM	1.00	\$892.32	\$892.32
63 - MYRTLE ST:PACKERS AVE ACCESS RD-952 FT E OF KEDZIE ST - LUMP SUM	1.00	\$12,016.58	\$12,016.58
64 - N EIGHTH ST:HOARD ST-SCOFIELD ST - LUMP SUM	1.00	\$997.57	\$997.57
65 - N FIFTH ST:E WASHINGTON AVE-HOARD ST - LUMP SUM	1.00	\$6,441.60	\$6,441.60
66 - N FOURTH ST:E WASHINGTON AVE-164 FT NW OF E JOHNSON ST - LUMP			
SUM	1.00	\$4,599.94	\$4,599.94
67 - N OAK ST:COMMERCIAL AVE-N END - LUMP SUM	1.00	\$5,736.19	\$5,736.19
68 - N SECOND ST:E WASHINGTON AVE-E JOHNSON ST - LUMP SUM	1.00	\$3,055.01	\$3,055.01
69 - N SEVENTH ST:E WASHINGTON AVE-166 FT NW OF HOARD ST - LUMP SUM	1.00	\$6,694.69	\$6,694.69
70 - N SHERMAN AVE:535 FT S OF ROTH ST-NORTHPORT DR - LUMP SUM	1.00	\$54,307.62	\$54,307.62
71 - N SIXTH ST:E WASHINGTON AVE-PACKERS AVE - LUMP SUM	1.00	\$10,082.69	\$10,082.69
72 - N THIRD ST:E WASHINGTON AVE-PENNSYLVANIA AVE - LUMP SUM	1.00	\$5,626.37	\$5,626.37
73 - NORTH LAWN AVE:E JOHNSON ST-COOLIDGE ST - LUMP SUM	1.00	\$9,731.04	\$9,731.04
74 - NORTH ST:E WASHINGTON AVE-144 FT N OF MYRTLE ST - LUMP SUM	1.00	\$22,538.56	\$22,538.56
75 - NORTHWESTERN AVE:RUSKIN ST-LOFTSGORDON AVE - LUMP SUM	1.00	\$4,964.96	\$4,964.96
76 - OAK ST:E WASHINGTON AVE-COMMERCIAL AVE - LUMP SUM	1.00	\$5,564.42	\$5,564.42
77 - O'NEILL AVE:ROTH ST-BOYD AVE - LUMP SUM	1.00	\$4,247.94	\$4,247.94
78 - PACKERS AVE:N SIXTH ST-ELKA LN - LUMP SUM	1.00	\$104,163.84	\$104,163.84
79 - PANKRATZ ST:2108 FT S OF SKULDT ST-ANDERSON ST - LUMP SUM	1.00	\$17,250.82	\$17,250.82
80 - PAWLING ST:E WASHINGTON AVE-MOLAND ST - LUMP SUM	1.00	\$5,778.43	\$5,778.43
81 - PEARSON ST:ANDERSON ST-PIERSTORFF ST - LUMP SUM	1.00	\$15,206.40	\$15,206.40
82 - PENNSYLVANIA AVE:N SIXTH ST-COMMERCIAL AVE - LUMP SUM	1.00	\$7,469.44	\$7,469.44
83 - PIERSTORFF ST:PEARSON ST-N STOUGHTON RD - LUMP SUM	1.00	\$15,211.68	\$15,211.68
84 - PLEASURE DR:SHERIDAN DR-MACPHERSON ST - LUMP SUM	1.00	\$5,399.68	\$5,399.68
85 - PORTER AVE:SHERIDAN DR-FARRAGUT ST - LUMP SUM	1.00	\$1,340.77	\$1,340.77
86 - QUINCY AVE:MELVIN CT-GROVER ST - LUMP SUM	1.00	\$7,273.73	\$7,273.73
87 - ROTH ST:N SHERMAN AVE-191 FT E OF HUXLEY ST - LUMP SUM	1.00	\$9,644.10	\$9,644.10
88 - ROTH ST:PACKERS AVE ACCESS RD (E)-150 FT E OF PACKERS AVE ACCESS		, -,	, -,
RD - LUMP SUM	1.00	\$622.34	\$622.34
89 - RUSKIN ST:ROTH ST-STEPHEN ST - LUMP SUM	1.00	\$2,552.70	\$2,552.70
90 - RUSKIN ST:ABERG AVE-ELKA LN - LUMP SUM	1.00	\$19,785.92	\$19,785.92
91 - SACHTJEN ST:N SHERMAN AVE-TALISMAN LN - LUMP SUM	1.00	\$8,282.56	\$8,282.56
92 - SCHLIMGEN AVE:N SHERMAN AV-PACKERS AVE - LUMP SUM	1.00	\$11,387.90	\$11,387.90
93 - SCOFIELD ST:N EIGHTH ST-COMMERCIAL AVE - LUMP SUM	1.00	\$2,429.86	\$2,429.86
94 - SCOTT LN:DRYDEN DR-PACKERS AVE - LUMP SUM	1.00	\$5,031.49	\$5,031.49
95 - SHELLEY LN:DRYDEN DR-KIPLING DR - LUMP SUM	1.00	\$3,789.63	\$3,789.63
96 - SHERIDAN DR:MACPHERSON ST-WOODWARD DR - LUMP SUM	1.00	\$13,663.94	\$13,663.94

CONTRACT NO. 8581 DATE: 4/8/2021

ltem (	Quantity	Price	Extension
97 - SHERIDAN ST:N SHERMAN AVE-98 FT E OF LOFTSGORDON AVE - LUMP SUM	1.00	\$8,291.71	\$8,291.71
98 - SHOPKO DR:445 FT N OF ABERG AVE-1386 FT N OF ABERG AVE - LUMP SUM	1.00	\$7,411.01	\$7,411.01
99 - SKULDT ST:INTERNATIONAL DR-PANKRATZ ST - LUMP SUM	1.00	\$2,506.24	\$2,506.24
100 - SPENSER LN:THACKERAY RD-TENNYSON LN - LUMP SUM	1.00	\$5,056.13	\$5,056.13
101 - SPOHN AVE:RUSKIN ST-LOFTSGORDON AVE - LUMP SUM	1.00	\$4,598.88	\$4,598.88
102 - STANG ST:402 FT S OF HOARD ST-FAIRFIELD PL - LUMP SUM	1.00	\$3,201.79	\$3,201.79
103 - STANG ST:COMMERCIAL AVE-COOLIDGE ST - LUMP SUM	1.00	\$3,467.90	\$3,467.90
104 - STEPHEN ST:RUSKIN ST-O'NEILL AVE - LUMP SUM	1.00	\$1,488.26	\$1,488.26
105 - SUPERIOR ST:NORTHFIELD PL-COMMERCIAL AVE - LUMP SUM	1.00	\$6,238.85	\$6,238.85
106 - TALISMAN LN:SACHTJEN ST-ELKA LN - LUMP SUM	1.00	\$878.59	\$878.59
107 - TENNYSON LN:N SHERMAN AVE-PACKERS AVE - LUMP SUM	1.00	\$10,215.74	\$10,215.74
108 - THACKERAY RD:N SHERMAN AVE-KIPLING DR - LUMP SUM	1.00	\$8,313.54	\$8,313.54
109 - TRAILSWAY:MONTEREY DR-N SHERMAN AVE - LUMP SUM	1.00	\$5,420.80	\$5,420.80
110 - TROY DR:FORSTER DR-NORTHPORT DR - LUMP SUM	1.00	\$3,145.30	\$3,145.30
111 - UPHAM ST:117 FT SW OF N FIFTH ST-NORTH ST - LUMP SUM	1.00	\$8,718.34	\$8,718.34
112 - VAHLEN ST:N SHERMAN AVE-237 FT E OF LILLIAN DR - LUMP SUM	1.00	\$9,197.76	\$9,197.76
113 - WARNER DR:SHERMAN AVE-BURROWS RD - LUMP SUM	1.00	\$1,726.91	\$1,726.91
114 - WHITMAN LN:TENNYSON LN-609 FT N OF TENNYSON LN - LUMP SUM	1.00	\$3,379.20	\$3,379.20
115 - WINCHESTER ST:N SHERMAN AVE-HUXLEY ST - LUMP SUM	1.00	\$4,576.00	\$4,576.00
116 - WINDOM WAY:N SHERMAN AVE-ELKA LN - LUMP SUM	1.00	\$7,909.44	\$7,909.44
117 - WOODWARD DR:FORSTER DR-N LINE WARNER PARK - LUMP SUM	1.00	\$7,718.83	\$7,718.83
118 - WOODWARD DR:N LINE WARNER PARK-SHERIDAN DR - LUMP SUM	1.00	\$7,718.83	\$7,718.83
119 - WRIGHT ST:ANDERSON ST-MITCHELL ST - LUMP SUM	1.00	\$36,424.96	\$36,424.96
120 - WYLDEWOOD CIR:WYLDEWOOD DR-170 FT N OF WYLDEWOOD DR - LUMP			
SUM	1.00	\$1,507.97	\$1,507.97
121 - WYLDEWOOD DR:SHERIDAN DR-ALMO AVE - LUMP SUM	1.00	\$8,219.90	\$8,219.90
122 - ADELINE CIR:PETRA PL-174 FT SW OF PETRA PL - LUMP SUM	1.00	\$936.32	\$936.32
123 - ALRITA CT:E END-FISH HATCHERY RD - LUMP SUM	1.00	\$911.68	\$911.68
124 - ANDERBERG DR:ENGELHART DR-340 FT S OF ENGELHART DR - LUMP SUM	1.00	\$1,316.48	\$1,316.48
125 - ANN ST:PERRY ST-FISH HATCHERY RD - LUMP SUM	1.00	\$14,451.71	\$14,451.71
126 - APPLEGATE CT:APPLEGATE RD-835 FT W OF APPLEGATE RD - LUMP SUM	1.00	\$4,578.11	\$4,578.11
127 - APPLEGATE RD:PERRY ST-GREENWAY CROSS - LUMP SUM	1.00	\$20,034.43	\$20,034.43
128 - ARDMORE DR:KOSTER ST-N RUSK AVE - LUMP SUM	1.00	\$4,040.96	\$4,040.96
129 - ARDSLEY CIR;266 FT E OF TODD DR-TODD DR - LUMP SUM	1.00	\$1,552.32	\$1,552.32
130 - ARDSLEY LN:TODD DR-ASHFORD LN - LUMP SUM	1.00	\$1,990.91	\$1,990.91
131 - ARTESIAN LN:SETTLEMENT DR-ENGELHART DR - LUMP SUM	1.00	\$5,888.96	\$5,888.96
132 - ARTHER CT:FELL RD-161 FT E OF FELL RD - LUMP SUM	1.00	\$852.54	\$852.54
133 - ASHFORD LN:TODD DR-204 FT N OF MCDIVITT RD - LUMP SUM	1.00	\$11,073.22	\$11,073.22
134 - BADGER LN:MOORLAND RD-DUNWOODY DR - LUMP SUM	1.00	\$6,086.08	\$6,086.08
135 - BAIRD ST;W WINGRA DR-DANE ST - LUMP SUM	1.00	\$8,764.80	\$8,764.80
136 - BELD ST:W WINGRA DR-BELD ST STUB - LUMP SUM	1.00	\$10,771.20	\$10,771.20
137 - BELD ST STUB:BELD ST-S PARK ST (NB) - LUMP SUM	1.00	\$1,774.08	\$1,774.08
138 - BOOK CT:FELL RD-178 FT E OF FELL RD - LUMP SUM	1.00	\$1,020.10	\$1,020.10
139 - BRAM ST:KOSTER ST-THIRD AVE - LUMP SUM	1.00	\$631.31	\$631.31
140 - BUICK ST:FISHER ST-S PARK ST - LUMP SUM	1.00	\$1,795.20	\$1,795.20
141 - BURDETTE CT:RIMROCK RD-892 FT E OF RIMROCK RD - LUMP SUM	1.00	\$4,799.87	\$4,799.87
142 - CATALPA CIR:E END-CATALPA RD - LUMP SUM	1.00	\$2,045.12	\$2,045.12
143 - CATALPA RD:FISH HATCHERY RD-W BADGER RD - LUMP SUM	1.00	\$5,622.85	\$5,622.85
144 - CENTER ST:THIRD AVE-BAIRD ST - LUMP SUM	1.00	\$1,372.80	\$1,372.80

CONTRACT NO. 8581 DATE: 4/8/2021

146 - CHITCH ST.FISHER ST.TAFT ST - LUMP SUM 140 - CHURCHILL DR. GREENWAY VIEW-POST RD - LUMP SUM 140 - CHURCHILL ST. GREEN FRONTAGE RD. 470 FT S OF LUANN LN - LUMP SUM 140 - CYPRES WAY: 197 FT N OF SEQUOA TRL-W BADGER RD - LUMP SUM 140 - CYPRES WAY: 197 FT N OF SEQUOA TRL-W BADGER RD - LUMP SUM 150 - DAMON RD. EMIL ST - GE BT S WOF EMIL ST - LUMP SUM 150 - DAMON RD. EMIL ST - GE BT S WOF EMIL ST - LUMP SUM 150 - DAMON RD. EMIL ST - GE BT S WOF EMIL ST - LUMP SUM 151 - DANE ST.TAFT ST-BELD ST - LUMP SUM 152 - DANE ST.TAFT ST-BELD ST - LUMP SUM 153 - DERRY DOWN-PELHAN RD-WIMBLEDON WAY - LUMP SUM 154 - DENVINO GOVERN ST. AND ST. A	item	Quantity	Price	Extension
147 - COHO STW BELTLINE FRONTAGE R0-470 FTS OF LUANN LN - LUMP SUM 1.00 \$476.597 \$4,675.97 \$4,67	145 - CENTER ST:FISHER ST-TAFT ST - LUMP SUM	1.00	\$1,689.60	\$1,689.60
149 - COHO ST:766 FT N OF POST RD-POST RD-LUMP SUM 149 - CYPRESS WAY:197 FT N OF SEQUIOI TELLW BADGER RD - LUMP SUM 1.00 \$7,040.00 \$7,040.00 150 - DAMON RD:EMIL ST-466 FT SW OF EMIL ST - LUMP SUM 1.00 \$23,680.03 \$23,680.03 151 - DANE ST:BARD ST-FISHER ST - LUMP SUM 1.00 \$1,267.20 \$718.08 \$718.08 \$718.08 \$718.08 \$718.08 \$718.08 \$718.08 \$718.09 \$718.	146 - CHURCHILL DR:GREENWAY VIEW-POST RD - LUMP SUM	1.00	\$1,161.60	\$1,161.60
149 - CYPRESS WAY:197 FT N OF SEQUIOLA TRL-W BADGER RD - LUMP SUM	147 - COHO ST:W BELTLINE FRONTAGE RD-470 FT S OF LUANN LN - LUMP SUM	1.00	\$11,278.08	\$11,278.08
150 DAMON RDEMIL ST-466 FT SW OF EMIL ST - LUMP SUM	148 - COHO ST:766 FT N OF POST RD-POST RD - LUMP SUM	1.00	\$4,675.97	\$4,675.97
151 - DANE ST.BAIRD ST.FISHER ST. LUMP SUM	149 - CYPRESS WAY:197 FT N OF SEQUOIA TRL-W BADGER RD - LUMP SUM	1.00	\$7,040.00	\$7,040.00
152 - DANE ST.TAFT ST-BELD ST - LUMP SUM	150 - DAMON RD:EMIL ST-466 FT SW OF EMIL ST - LUMP SUM	1.00	\$23,660.03	\$23,660.03
153 - DERBY DOWN:PELHAM RD-WIMBLEDON WAY - LUMP SUM	151 - DANE ST:BAIRD ST-FISHER ST - LUMP SUM	1.00	\$1,267.20	\$1,267.20
155 - DIVING HAWK TRL:SALEM DR-WARNER ST - LUMP SUM	152 - DANE ST:TAFT ST-BELD ST - LUMP SUM	1.00	\$718.08	\$718.08
155 - DUNWOODY DR.E BADGER RD.POCKWOOD DR. LUMP SUM       1.00       \$4,006.46       \$4,006.46         156 - EMIL ST.FISH HATCHERY RD-W END - LUMP SUM       1.00       \$29,687.68       \$29,687.68         157 - ENGELHART DR.ANDERBERG DR.WAYLAND DR. LUMP SUM       1.00       \$21,177.79       \$1,177.79         158 - ESSEX CT.IRVINGTON WAY-S END - LUMP SUM       1.00       \$3,434.11       \$3,981.82       \$3,981.82         159 - ESTHER BEACH R DR.WAUNONA WAY-NANA LN LUMP SUM       1.00       \$3,671.36       \$3,671.36         150 - ETHELWYN RD:WAUNONA WAY-WARDA LN LUMP SUM       1.00       \$3,671.36       \$3,671.36         161 - FAYETTE AYEWAUNONA WAY-WARDA LN LUMP SUM       1.00       \$10,077.76       \$10,077.76         163 - FISHER ST.W WINGRA DRBUICK ST LUMP SUM       1.00       \$10,077.76       \$10,077.76         164 - FOXWOOD TRL.ENGELHART DRLORENA PKWY - LUMP SUM       1.00       \$10,222.08       \$10,022.08         164 - FOXWOOD TRL.ENGELHART DRLORENA PKWY - LUMP SUM       1.00       \$1,971.20       \$1,971.20         165 - GOLDEN GATE WAY-CCEAN RD-MOORLAND RD LUMP SUM       1.00       \$2,483.71       \$2,483.71         167 - GOLDEN GATE WAY-CCEAN RD-MOORLAND RD LUMP SUM       1.00       \$3,672.22       \$3,523.52         168 - GREENIVAS CROSS:LATHAM DRFISH HATCHERY RD LUMP SUM       1.00       \$3,672.22<	153 - DERBY DOWN:PELHAM RD-WIMBLEDON WAY - LUMP SUM	1.00	\$4,134.59	\$4,134.59
155 - DUNWOODY DR.E BADGER RD.POCKWOOD DR. LUMP SUM       1.00       \$4,006.46       \$4,006.46         156 - EMIL ST.FISH HATCHERY RD-W END - LUMP SUM       1.00       \$29,687.68       \$29,687.68         157 - ENGELHART DR.ANDERBERG DR.WAYLAND DR. LUMP SUM       1.00       \$21,177.79       \$1,177.79         158 - ESSEX CT.IRVINGTON WAY-S END - LUMP SUM       1.00       \$3,434.11       \$3,981.82       \$3,981.82         159 - ESTHER BEACH R DR.WAUNONA WAY-NANA LN LUMP SUM       1.00       \$3,671.36       \$3,671.36         150 - ETHELWYN RD:WAUNONA WAY-WARDA LN LUMP SUM       1.00       \$3,671.36       \$3,671.36         161 - FAYETTE AYEWAUNONA WAY-WARDA LN LUMP SUM       1.00       \$10,077.76       \$10,077.76         163 - FISHER ST.W WINGRA DRBUICK ST LUMP SUM       1.00       \$10,077.76       \$10,077.76         164 - FOXWOOD TRL.ENGELHART DRLORENA PKWY - LUMP SUM       1.00       \$10,222.08       \$10,022.08         164 - FOXWOOD TRL.ENGELHART DRLORENA PKWY - LUMP SUM       1.00       \$1,971.20       \$1,971.20         165 - GOLDEN GATE WAY-CCEAN RD-MOORLAND RD LUMP SUM       1.00       \$2,483.71       \$2,483.71         167 - GOLDEN GATE WAY-CCEAN RD-MOORLAND RD LUMP SUM       1.00       \$3,672.22       \$3,523.52         168 - GREENIVAS CROSS:LATHAM DRFISH HATCHERY RD LUMP SUM       1.00       \$3,672.22<	154 - DIVING HAWK TRL:SALEM DR-WARNER ST - LUMP SUM	1.00	\$5,987.52	\$5,987.52
157 - ENGELHART DR:ANDERBERG DR-WAYLAND DR - LUMP SUM	155 - DUNWOODY DR:E BADGER RD-ROCKWOOD DR - LUMP SUM	1.00		\$4,006.46
157 - ENGELHART DR:ANDERBERG DR-WAYLAND DR - LUMP SUM				
585   ESSEX CT:RVINGTON WAY-S END - LUMP SUM	157 - ENGELHART DR;ANDERBERG DR-WAYLAND DR - LUMP SUM			
159 - ESTHER BEACH RD:WAUNONA WAY-NANA LN - LUMP SUM	158 - ESSEX CT:IRVINGTON WAY-S END - LUMP SUM	1.00		
160 - ETHELWYN RD:WAUNONA WAY-NAN LN - LUMP SUM		1.00		
161 - FAYETTE AVE:WAUNONA WAY-W BROADWAY SERVICE RD - LUMP SUM		1.00		
162 - FELL RD:OCEAN RD-ENGELHART DR - LUMP SUM				
1.00				
164 - FOXWOOD TRL:MOORLAND RD-112 FT S OF MOORLAND RD - LUMP SUM				•
165 - FOXWOOD TRL:ENGELHART DR-LORENA PKWY - LUMP SUM       1.00       \$1,971.20       \$1,971.20         166 - GERONIMO CIR:ARTESIAN LN-425 FT W OF ARTESIAN LN - LUMP SUM       1.00       \$2,483.71       \$2,483.71         167 - GOLDEN GATE WAY:OCEAN RD-MOORLAND RD - LUMP SUM       1.00       \$3,523.52       \$3,523.52         168 - GRANDVIEW BLVD:186 FT N OF NOTTINGHAM WAY-KNOLLWOOD WAY -       LUMP SUM       1.00       \$19,360.00       \$19,360.00         169 - GREENLEAF DR:WAUNONA WAY-HARRIMAN LN - LUMP SUM       1.00       \$3,612.22       \$3,612.22         270 - GREENWAY CROSS:LATHAM DR-FISH HATCHERY RD - LUMP SUM       1.00       \$8,959.10       \$8,959.10         171 - GREENWAY CROSS:256 FT E OF LUANN LN-LUANN LN - LUMP SUM       1.00       \$1,622.02       \$1,622.02         172 - GREENWAY W:RR-TODD DR - LUMP SUM       1.00       \$4,759.04       \$4,759.04         173 - GULL LN:150 FT N OF OCEAN RD-OCEAN RD - LUMP SUM       1.00       \$5,716.48       \$5,716.48         174 - HACKBERRY LN:SEQUOIA TRL-MAGNOLIA LN - LUMP SUM       1.00       \$5,297.60       \$5,297.60         175 - HARRIMAN LN:GREENLEAF DR-WAUNONA WAY - LUMP SUM       1.00       \$5,222.24       \$5,322.24         177 - HOBOKEN RD:WAUNONA WAY-W BROADWAY - LUMP SUM       1.00       \$1,469.95       \$1,469.95         179 - IRVINGTON WAY:POST RD-KNOLLWOOD WY - LUMP SUM       1.00 <td></td> <td></td> <td></td> <td></td>				
1.00   \$2,483.71   \$2,483.71   \$2,483.71   \$2,483.71   \$2,483.71   \$1.67 - GOLDEN GATE WAY:OCEAN RD-MOORLAND RD - LUMP SUM   1.00   \$3,523.52   \$3,523.52   \$3,523.52   \$2,523.52   \$3,5			•	
167 - GOLDEN GATE WAY:OCEAN RD-MOORLAND RD - LUMP SUM       1.00       \$3,523.52       \$3,523.52         168 - GRANDVIEW BLVD:186 FT N OF NOTTINGHAM WAY-KNOLLWOOD WAY -       1.00       \$19,360.00       \$19,360.00         169 - GREENLEAF DR:WAUNONA WAY-HARRIMAN LN - LUMP SUM       1.00       \$3,612.22       \$3,612.22         170 - GREENWAY CROSS:LATHAM DR-FISH HATCHERY RD - LUMP SUM       1.00       \$8,959.10       \$8,959.10         171 - GREENWAY CROSS:256 FT E OF LUANN LN-LUANN LN - LUMP SUM       1.00       \$1,622.02       \$1,622.02         172 - GREENWAY VW:RR-TODD DR - LUMP SUM       1.00       \$4,759.04       \$4,759.04         173 - GULL LN:150 FT N OF OCEAN RD-OCEAN RD - LUMP SUM       1.00       \$591.36       \$591.36         174 - HACKBERRY LN:SEQUOIA TRL-MAGNOLIA LN - LUMP SUM       1.00       \$5,716.48       \$5,716.48         175 - HARRIMAN LN:GREENLEAF DR-WAUNONA WAY - LUMP SUM       1.00       \$5,297.60       \$5,297.60         176 - HEATHERDELL LN:ASHFORD LN-WIMBLEDON WAY - LUMP SUM       1.00       \$4,711.17       \$4,711.17         178 - INDEX RD:GREENWAY CROSS-232 FT S OF GREENWAY CROSS - LUMP SUM       1.00       \$14,669.95       \$1,469.95         179 - IRVINGTON WAY:POST RD-KNOLLWOOD WY - LUMP SUM       1.00       \$10,269.95       \$10,269.95         180 - JOHN NOLEN DR SERVICE RD:781 FT NW OF RIMROCK RD-1006 FT SE OF       RIMROCK R				
168 - GRANDVIEW BLVD:186 FT N OF NOTTINGHAM WAY-KNOLLWOOD WAY - LUMP SUM				
LUMP SUM 1.00 \$19,360.00 \$19,360.00 169 - GREENLEAF DR:WAUNONA WAY-HARRIMAN LN - LUMP SUM 1.00 \$3,612.22 \$3,612.22 170 - GREENWAY CROSS:LATHAM DR-FISH HATCHERY RD - LUMP SUM 1.00 \$8,959.10 \$8,959.10 171 - GREENWAY CROSS:256 FT E OF LUANN LN-LUANN LN - LUMP SUM 1.00 \$1,622.02 \$1,622.02 172 - GREENWAY VW:RR-TODD DR - LUMP SUM 1.00 \$4,759.04 \$4,759.04 173 - GULL LN:150 FT N OF OCEAN RD-OCEAN RD - LUMP SUM 1.00 \$591.36 \$591.36 174 - HACKBERRY LN:SEQUOIA TRL-MAGNOLIA LN - LUMP SUM 1.00 \$5,716.48 \$5,716.48 175 - HARRIMAN LN:GREENLEAF DR-WAUNONA WAY - LUMP SUM 1.00 \$5,297.60 \$5,297.60 176 - HEATHERDELL LN:ASHFORD LN-WIMBLEDON WAY - LUMP SUM 1.00 \$5,322.24 \$5,322.24 177 - HOBOKEN RD:WAUNONA WAY-W BROADWAY - LUMP SUM 1.00 \$4,711.17 \$4,711.17  178 - INDEX RD:GREENWAY CROSS-232 FT S OF GREENWAY CROSS - LUMP SUM 1.00 \$10,269.95 \$10,269.95 179 - IRVINGTON WAY:POST RD-KNOLLWOOD WY - LUMP SUM 1.00 \$10,644.48 \$10,644.48 181 - JONATHON DR:PERRY ST-LATHAM DR - LUMP SUM 1.00 \$1,969.95 \$10,269.95 182 - KENT LN:RIMROCK RD-SALEM DR - LUMP SUM 1.00 \$1,899.94 \$8,999.94 182 - KENT LN:RIMROCK RD-SALEM DR - LUMP SUM 1.00 \$1,892.35 \$1,892.35 183 - KENWARD ST:BAIRD ST-BELD ST - LUMP SUM 1.00 \$4,952.64 \$4,952.64 185 - KINGSTON DR:GRANDVIEW BLVD-NOTTINGHAM WAY - LUMP SUM 1.00 \$4,775.23 \$4,775.23 186 - KIOUMA CT:SEVEN NATIONS DR-150 FT NE OF SEVEN NATIONS DR - LUMP SUM 1.00 \$985.60 \$985.60 187 - KNOLLWOOD WAY:GRANDVIEW BLVD-KNOLLWOOD CT - LUMP SUM 1.00 \$4,307.07 \$4,307.07			40,000	<del>+-,</del>
169 - GREENLEAF DR:WAUNONA WAY-HARRIMAN LN - LUMP SUM       1.00       \$3,612.22       \$3,612.22         170 - GREENWAY CROSS:LATHAM DR-FISH HATCHERY RD - LUMP SUM       1.00       \$8,959.10       \$8,959.10         171 - GREENWAY CROSS:256 FT E OF LUANN LN-LUANN LN - LUMP SUM       1.00       \$1,622.02       \$1,622.02         172 - GREENWAY W:RR-TODD DR - LUMP SUM       1.00       \$4,759.04       \$4,759.04         173 - GULL LN:150 FT N OF OCEAN RD-OCEAN RD - LUMP SUM       1.00       \$591.36       \$591.36         174 - HACKBERRY LN:SEQUOIA TRL-MAGNOLIA LN - LUMP SUM       1.00       \$5,716.48       \$5,716.48         175 - HARRIMAN LN:GREENLEAF DR-WAUNONA WAY - LUMP SUM       1.00       \$5,297.60       \$5,297.60         176 - HEATHERDELL LN:ASHFORD LN-WIMBLEDON WAY - LUMP SUM       1.00       \$5,322.24       \$5,322.24         177 - HOBOKEN RD:WAUNONA WAY-W BROADWAY - LUMP SUM       1.00       \$1,469.95       \$1,469.95         179 - IRVINGTON WAY:POST RD-KNOLLWOOD WY - LUMP SUM       1.00       \$10,269.95       \$10,269.95         180 - JOHN NOLEN DR SERVICE RD:781 FT NW OF RIMROCK RD-1006 FT SE OF       RIMROCK RD - LUMP SUM       1.00       \$10,644.48       \$10,644.48         181 - JONATHON DR:PERRY ST-LATHAM DR - LUMP SUM       1.00       \$8,999.94       \$8,999.94         182 - KENT LN:RIMROCK RD-SALEM DR - LUMP SUM       1.00		1.00	\$19,360,00	\$19,360,00
170 - GREENWAY CROSS:LATHAM DR-FISH HATCHERY RD - LUMP SUM       1.00       \$8,959.10       \$9,959.10         171 - GREENWAY CROSS:256 FT E OF LUANN LN-LUANN LN - LUMP SUM       1.00       \$1,622.02       \$1,622.02         172 - GREENWAY WW:RR-TODD DR - LUMP SUM       1.00       \$4,759.04       \$4,759.04         173 - GULL LN:150 FT N OF OCEAN RD-OCEAN RD - LUMP SUM       1.00       \$5,91.36       \$591.36         174 - HACKBERRY LN:SEQUOIA TRL-MAGNOLIA LN - LUMP SUM       1.00       \$5,716.48       \$5,716.48         175 - HARRIMAN LN:GREENLEAF DR-WAUNONA WAY - LUMP SUM       1.00       \$5,297.60       \$5,297.60         176 - HEATHERDELL LN:ASHFORD LN-WIMBLEDON WAY - LUMP SUM       1.00       \$5,322.24       \$5,322.24         177 - HOBOKEN RD:WAUNONA WAY-W BROADWAY - LUMP SUM       1.00       \$1,469.95       \$1,469.95         179 - IRVINGTON WAY:POST RD-KNOLLWOOD WY - LUMP SUM       1.00       \$10,269.95       \$10,269.95         180 - JOHN NOLEN DR SERVICE RD:781 FT NW OF RIMROCK RD-1006 FT SE OF       RIMROCK RD - LUMP SUM       1.00       \$10,644.48       \$10,644.48         181 - JONATHON DR:PERRY ST-LATHAM DR - LUMP SUM       1.00       \$8,999.94       \$8,999.94       \$8,999.94         182 - KENT LN:RIMROCK RD-SALEM DR - LUMP SUM       1.00       \$1,892.35       \$1,892.35         183 - KENWARD ST:BAIRD ST-BELD ST - LUMP SUM <t< td=""><td></td><td></td><td>•</td><td></td></t<>			•	
171 - GREENWAY CROSS:256 FT E OF LUANN LN-LUANN LN - LUMP SUM       1.00       \$1,622.02       \$1,622.02         172 - GREENWAY VW:RR-TODD DR - LUMP SUM       1.00       \$4,759.04       \$4,759.04         173 - GULL LN:150 FT N OF OCEAN RD-OCEAN RD - LUMP SUM       1.00       \$591.36       \$591.36         174 - HACKBERRY LN:SEQUOIA TRL-MAGNOLIA LN - LUMP SUM       1.00       \$5,716.48       \$5,716.48         175 - HARRIMAN LN:GREENLEAF DR-WAUNONA WAY - LUMP SUM       1.00       \$5,297.60       \$5,297.60         176 - HEATHERDELL LN:ASHFORD LN-WIMBLEDON WAY - LUMP SUM       1.00       \$5,322.24       \$5,322.24         177 - HOBOKEN RD:WAUNONA WAY-W BROADWAY - LUMP SUM       1.00       \$4,711.17       \$4,711.17         178 - INDEX RD:GREENWAY CROSS-232 FT S OF GREENWAY CROSS - LUMP SUM       1.00       \$1,469.95       \$1,469.95         179 - IRVINGTON WAY:POST RD-KNOLLWOOD WY - LUMP SUM       1.00       \$10,649.95       \$10,269.95         180 - JOHN NOLEN DR SERVICE RD:781 FT NW OF RIMROCK RD-1006 FT SE OF       RIMROCK RD - LUMP SUM       1.00       \$10,644.48       \$10,644.48         181 - JONATHON DR:PERRY ST-LATHAM DR - LUMP SUM       1.00       \$8,999.94       \$8,999.94         182 - KENT LN:RIMROCK RD-SALEM DR - LUMP SUM       1.00       \$1,892.35       \$1,892.35         183 - KENWARD ST:BAIRD ST-BELD ST - LUMP SUM       1.00				•
172 - GREENWAY VW:RR-TODD DR - LUMP SUM       1.00       \$4,759.04       \$4,759.04         173 - GULL LN:150 FT N OF OCEAN RD-OCEAN RD-LUMP SUM       1.00       \$591.36       \$591.36         174 - HACKBERRY LN:SEQUOIA TRL-MAGNOLIA LN - LUMP SUM       1.00       \$5,716.48       \$5,716.48         175 - HARRIMAN LN:GREENLEAF DR-WAUNONA WAY - LUMP SUM       1.00       \$5,297.60       \$5,297.60         176 - HEATHERDELL LN:ASHFORD LN-WIMBLEDON WAY - LUMP SUM       1.00       \$5,322.24       \$5,322.24         177 - HOBOKEN RD:WAUNONA WAY-W BROADWAY - LUMP SUM       1.00       \$1,469.95       \$1,469.95         179 - IRVINGTON WAY:POST RD-KNOLLWOOD WY - LUMP SUM       1.00       \$10,269.95       \$10,269.95         180 - JOHN NOLEN DR SERVICE RD:781 FT NW OF RIMROCK RD-1006 FT SE OF       RIMROCK RD - LUMP SUM       1.00       \$10,644.48       \$10,644.48         181 - JONATHON DR:PERRY ST-LATHAM DR - LUMP SUM       1.00       \$1,892.35       \$1,892.35         183 - KENIMARD ST:BAIRD ST-BELD ST - LUMP SUM       1.00       \$4,952.64       \$4,952.64         184 - KINGSLEY WAY:STEWART ST-WATFORD WY - LUMP SUM       1.00       \$4,952.64       \$4,952.64         185 - KINGSTON DR:GRANDVIEW BLVD-NOTTINGHAM WAY - LUMP SUM       1.00       \$985.60       \$985.60         187 - KNOLLWOOD CT:KNOLLWOOD WAY-CUL DE SAC - LUMP SUM       1.00       \$1,246.78				
173 - GULL LN:150 FT N OF OCEAN RD-OCEAN RD-LUMP SUM       1.00       \$591.36       \$591.36         174 - HACKBERRY LN:SEQUOIA TRL-MAGNOLIA LN - LUMP SUM       1.00       \$5,716.48       \$5,716.48         175 - HARRIMAN LN:GREENLEAF DR-WAUNONA WAY - LUMP SUM       1.00       \$5,297.60       \$5,297.60         176 - HEATHERDELL LN:ASHFORD LN-WIMBLEDON WAY - LUMP SUM       1.00       \$5,322.24       \$5,322.24         177 - HOBOKEN RD:WAUNONA WAY-W BROADWAY - LUMP SUM       1.00       \$4,711.17       \$4,711.17         178 - INDEX RD:GREENWAY CROSS-232 FT S OF GREENWAY CROSS - LUMP SUM       1.00       \$1,469.95       \$1,469.95         179 - IRVINGTON WAY:POST RD-KNOLLWOOD WY - LUMP SUM       1.00       \$10,269.95       \$10,269.95         180 - JOHN NOLEN DR SERVICE RD:781 FT NW OF RIMROCK RD-1006 FT SE OF       RIMROCK RD - LUMP SUM       1.00       \$10,644.48       \$10,644.48         181 - JONATHON DR:PERRY ST-LATHAM DR - LUMP SUM       1.00       \$8,999.94       \$8,999.94         182 - KENT LN:RIMROCK RD-SALEM DR - LUMP SUM       1.00       \$1,892.35       \$1,892.35         183 - KENWARD ST:BAIRD ST-BELD ST - LUMP SUM       1.00       \$4,952.64       \$4,952.64         185 - KINGSLEY WAY:STEWART ST-WATFORD WY - LUMP SUM       1.00       \$4,775.23       \$4,775.23         186 - KIOWA CT:SEVEN NATIONS DR-150 FT NE OF SEVEN NATIONS DR - LUMP <t< td=""><td></td><td></td><td></td><td></td></t<>				
174 - HACKBERRY LN:SEQUOIA TRL-MAGNOLIA LN - LUMP SUM       1.00       \$5,716.48       \$5,716.48         175 - HARRIMAN LN:GREENLEAF DR-WAUNONA WAY - LUMP SUM       1.00       \$5,297.60       \$5,297.60         176 - HEATHERDELL LN:ASHFORD LN-WIMBLEDON WAY - LUMP SUM       1.00       \$5,322.24       \$5,322.24         177 - HOBOKEN RD:WAUNONA WAY-W BROADWAY - LUMP SUM       1.00       \$4,711.17       \$4,711.17         178 - INDEX RD:GREENWAY CROSS-232 FT S OF GREENWAY CROSS - LUMP SUM       1.00       \$10,269.95       \$10,269.95         179 - IRVINGTON WAY:POST RD-KNOLLWOOD WY - LUMP SUM       1.00       \$10,269.95       \$10,269.95         180 - JOHN NOLEN DR SERVICE RD:781 FT NW OF RIMROCK RD-1006 FT SE OF       RIMROCK RD - LUMP SUM       1.00       \$10,644.48       \$10,644.48         181 - JONATHON DR:PERRY ST-LATHAM DR - LUMP SUM       1.00       \$8,999.94       \$8,999.94         182 - KENT LN:RIMROCK RD-SALEM DR - LUMP SUM       1.00       \$1,892.35       \$1,892.35         183 - KENWARD ST:BAIRD ST-BELD ST - LUMP SUM       1.00       \$4,952.64       \$4,952.64         185 - KINGSTON DR:GRANDVIEW BLVD-NOTTINGHAM WAY - LUMP SUM       1.00       \$4,775.23       \$4,775.23         186 - KIOWA CT:SEVEN NATIONS DR-150 FT NE OF SEVEN NATIONS DR - LUMP       1.00       \$985.60       \$985.60         187 - KNOLLWOOD CT:KNOLLWOOD WAY-CUL DE SAC - LUMP SUM <td></td> <td></td> <td></td> <td></td>				
175 - HARRIMAN LN:GREENLEAF DR-WAUNONA WAY - LUMP SUM       1.00       \$5,297.60       \$5,297.60         176 - HEATHERDELL LN:ASHFORD LN-WIMBLEDON WAY - LUMP SUM       1.00       \$5,322.24       \$5,322.24         177 - HOBOKEN RD:WAUNONA WAY-W BROADWAY - LUMP SUM       1.00       \$4,711.17       \$4,711.17         178 - INDEX RD:GREENWAY CROSS-232 FT S OF GREENWAY CROSS - LUMP SUM       1.00       \$1,469.95       \$1,469.95         179 - IRVINGTON WAY:POST RD-KNOLLWOOD WY - LUMP SUM       1.00       \$10,269.95       \$10,269.95         180 - JOHN NOLEN DR SERVICE RD:781 FT NW OF RIMROCK RD-1006 FT SE OF       RIMROCK RD - LUMP SUM       1.00       \$10,644.48       \$10,644.48         181 - JONATHON DR:PERRY ST-LATHAM DR - LUMP SUM       1.00       \$8,999.94       \$8,999.94         182 - KENT LN:RIMROCK RD-SALEM DR - LUMP SUM       1.00       \$1,892.35       \$1,892.35         183 - KENWARD ST:BAIRD ST-BELD ST - LUMP SUM       1.00       \$2,956.80       \$2,956.80         184 - KINGSLEY WAY:STEWART ST-WATFORD WY - LUMP SUM       1.00       \$4,775.23       \$4,775.23         186 - KIOWA CT:SEVEN NATIONS DR-150 FT NE OF SEVEN NATIONS DR - LUMP       \$10,00       \$1,246.78       \$1,246.78         187 - KNOLLWOOD CT:KNOLLWOOD WAY-CUL DE SAC - LUMP SUM       1.00       \$4,307.07       \$4,307.07				
176 - HEATHERDELL LN:ASHFORD LN-WIMBLEDON WAY - LUMP SUM       1.00       \$5,322.24       \$5,322.24         177 - HOBOKEN RD:WAUNONA WAY-W BROADWAY - LUMP SUM       1.00       \$4,711.17       \$4,711.17         178 - INDEX RD:GREENWAY CROSS-232 FT S OF GREENWAY CROSS - LUMP SUM       1.00       \$1,469.95       \$1,469.95         179 - IRVINGTON WAY:POST RD-KNOLLWOOD WY - LUMP SUM       1.00       \$10,269.95       \$10,269.95         180 - JOHN NOLEN DR SERVICE RD:781 FT NW OF RIMROCK RD-1006 FT SE OF       RIMROCK RD - LUMP SUM       1.00       \$10,644.48       \$10,644.48         181 - JONATHON DR:PERRY ST-LATHAM DR - LUMP SUM       1.00       \$8,999.94       \$8,999.94         182 - KENT LN:RIMROCK RD-SALEM DR - LUMP SUM       1.00       \$1,892.35       \$1,892.35         183 - KENWARD ST:BAIRD ST-BELD ST - LUMP SUM       1.00       \$2,956.80       \$2,956.80         184 - KINGSLEY WAY:STEWART ST-WATFORD WY - LUMP SUM       1.00       \$4,775.23       \$4,775.23         186 - KIOWA CT:SEVEN NATIONS DR-150 FT NE OF SEVEN NATIONS DR - LUMP       \$985.60       \$985.60         187 - KNOLLWOOD CT:KNOLLWOOD WAY-CUL DE SAC - LUMP SUM       1.00       \$1,246.78       \$1,246.78         188 - KNOLLWOOD WAY:GRANDVIEW BLVD-KNOLLWOOD CT - LUMP SUM       1.00       \$4,307.07       \$4,307.07				
177 - HOBOKEN RD:WAUNONA WAY-W BROADWAY - LUMP SUM       1.00       \$4,711.17       \$4,711.17         178 - INDEX RD:GREENWAY CROSS-232 FT S OF GREENWAY CROSS - LUMP SUM       1.00       \$1,469.95       \$1,469.95         179 - IRVINGTON WAY:POST RD-KNOLLWOOD WY - LUMP SUM       1.00       \$10,269.95       \$10,269.95         180 - JOHN NOLEN DR SERVICE RD:781 FT NW OF RIMROCK RD-1006 FT SE OF       RIMROCK RD - LUMP SUM       1.00       \$10,644.48       \$10,644.48         181 - JONATHON DR:PERRY ST-LATHAM DR - LUMP SUM       1.00       \$8,999.94       \$8,999.94         182 - KENT LN:RIMROCK RD-SALEM DR - LUMP SUM       1.00       \$1,892.35       \$1,892.35         183 - KENWARD ST:BAIRD ST-BELD ST - LUMP SUM       1.00       \$2,956.80       \$2,956.80         184 - KINGSLEY WAY:STEWART ST-WATFORD WY - LUMP SUM       1.00       \$4,952.64       \$4,952.64         185 - KINGSTON DR:GRANDVIEW BLVD-NOTTINGHAM WAY - LUMP SUM       1.00       \$4,775.23       \$4,775.23         186 - KIOWA CT:SEVEN NATIONS DR-150 FT NE OF SEVEN NATIONS DR - LUMP       SUM       1.00       \$985.60       \$985.60         187 - KNOLLWOOD CT:KNOLLWOOD WAY-CUL DE SAC - LUMP SUM       1.00       \$4,307.07       \$4,307.07				
178 - INDEX RD:GREENWAY CROSS-232 FT S OF GREENWAY CROSS - LUMP SUM 1.00 \$1,469.95 \$10,269.95 179 - IRVINGTON WAY:POST RD-KNOLLWOOD WY - LUMP SUM 1.00 \$10,269.95 \$10,269.95 180 - JOHN NOLEN DR SERVICE RD:781 FT NW OF RIMROCK RD-1006 FT SE OF RIMROCK RD - LUMP SUM 1.00 \$10,644.48 \$10,644.48 181 - JONATHON DR:PERRY ST-LATHAM DR - LUMP SUM 1.00 \$8,999.94 \$8,999.94 182 - KENT LN:RIMROCK RD-SALEM DR - LUMP SUM 1.00 \$1,892.35 \$1,892.35 183 - KENWARD ST:BAIRD ST-BELD ST - LUMP SUM 1.00 \$2,956.80 \$2,956.80 184 - KINGSLEY WAY:STEWART ST-WATFORD WY - LUMP SUM 1.00 \$4,952.64 \$4,952.64 185 - KINGSTON DR:GRANDVIEW BLVD-NOTTINGHAM WAY - LUMP SUM 1.00 \$985.60 \$985.60 187 - KNOLLWOOD CT:KNOLLWOOD WAY-CUL DE SAC - LUMP SUM 1.00 \$1,246.78 \$1,246.78 188 - KNOLLWOOD WAY:GRANDVIEW BLVD-KNOLLWOOD CT - LUMP SUM 1.00 \$4,307.07				
179 - IRVINGTON WAY: POST RD-KNOLLWOOD WY - LUMP SUM       1.00       \$10,269.95       \$10,269.95         180 - JOHN NOLEN DR SERVICE RD:781 FT NW OF RIMROCK RD-1006 FT SE OF       RIMROCK RD - LUMP SUM       1.00       \$10,644.48       \$10,644.48         181 - JONATHON DR: PERRY ST-LATHAM DR - LUMP SUM       1.00       \$8,999.94       \$8,999.94         182 - KENT LN: RIMROCK RD-SALEM DR - LUMP SUM       1.00       \$1,892.35       \$1,892.35         183 - KENWARD ST:BAIRD ST-BELD ST - LUMP SUM       1.00       \$2,956.80       \$2,956.80         184 - KINGSLEY WAY: STEWART ST-WATFORD WY - LUMP SUM       1.00       \$4,952.64       \$4,952.64         185 - KINGSTON DR: GRANDVIEW BLVD-NOTTINGHAM WAY - LUMP SUM       1.00       \$4,775.23       \$4,775.23         186 - KIOWA CT: SEVEN NATIONS DR-150 FT NE OF SEVEN NATIONS DR - LUMP       1.00       \$985.60       \$985.60         187 - KNOLLWOOD CT: KNOLLWOOD WAY-CUL DE SAC - LUMP SUM       1.00       \$1,246.78       \$1,246.78         188 - KNOLLWOOD WAY: GRANDVIEW BLVD-KNOLLWOOD CT - LUMP SUM       1.00       \$4,307.07       \$4,307.07	THE PRODUCTION OF THE PROPERTY COMMENTS	1,55	Ψ.,	Ψη
180 - JOHN NOLEN DR SERVICE RD:781 FT NW OF RIMROCK RD-1006 FT SE OF         RIMROCK RD - LUMP SUM       1.00       \$10,644.48       \$10,644.48         181 - JONATHON DR:PERRY ST-LATHAM DR - LUMP SUM       1.00       \$8,999.94       \$8,999.94         182 - KENT LN:RIMROCK RD-SALEM DR - LUMP SUM       1.00       \$1,892.35       \$1,892.35         183 - KENWARD ST:BAIRD ST-BELD ST - LUMP SUM       1.00       \$2,956.80       \$2,956.80         184 - KINGSLEY WAY:STEWART ST-WATFORD WY - LUMP SUM       1.00       \$4,952.64       \$4,952.64         185 - KINGSTON DR:GRANDVIEW BLVD-NOTTINGHAM WAY - LUMP SUM       1.00       \$4,775.23       \$4,775.23         186 - KIOWA CT:SEVEN NATIONS DR-150 FT NE OF SEVEN NATIONS DR - LUMP       1.00       \$985.60       \$985.60         187 - KNOLLWOOD CT:KNOLLWOOD WAY-CUL DE SAC - LUMP SUM       1.00       \$1,246.78       \$1,246.78         188 - KNOLLWOOD WAY:GRANDVIEW BLVD-KNOLLWOOD CT - LUMP SUM       1.00       \$4,307.07       \$4,307.07	178 - INDEX RD GREENWAY CROSS-232 FT S OF GREENWAY CROSS - LUMP SUM	VI 1.00	\$1,469.95	
RIMROCK RD - LUMP SUM  1.00 \$10,644.48 \$10,644.48  181 - JONATHON DR:PERRY ST-LATHAM DR - LUMP SUM  1.00 \$8,999.94 \$8,999.94  182 - KENT LN:RIMROCK RD-SALEM DR - LUMP SUM  1.00 \$1,892.35 \$1,892.35  183 - KENWARD ST:BAIRD ST-BELD ST - LUMP SUM  1.00 \$2,956.80 \$2,956.80  184 - KINGSLEY WAY:STEWART ST-WATFORD WY - LUMP SUM  1.00 \$4,952.64 \$4,952.64  185 - KINGSTON DR:GRANDVIEW BLVD-NOTTINGHAM WAY - LUMP SUM  1.00 \$4,775.23 \$4,775.23  186 - KIOWA CT:SEVEN NATIONS DR-150 FT NE OF SEVEN NATIONS DR - LUMP  SUM  1.00 \$985.60 \$985.60  187 - KNOLLWOOD CT:KNOLLWOOD WAY-CUL DE SAC - LUMP SUM  1.00 \$1,246.78 \$1,246.78  188 - KNOLLWOOD WAY:GRANDVIEW BLVD-KNOLLWOOD CT - LUMP SUM  1.00 \$4,307.07 \$4,307.07	179 - IRVINGTON WAY:POST RD-KNOLLWOOD WY - LUMP SUM	1.00	\$10,269.95	\$10,269.95
181 - JONATHON DR:PERRY ST-LATHAM DR - LUMP SUM       1.00       \$8,999.94       \$8,999.94         182 - KENT LN:RIMROCK RD-SALEM DR - LUMP SUM       1.00       \$1,892.35       \$1,892.35         183 - KENWARD ST:BAIRD ST-BELD ST - LUMP SUM       1.00       \$2,956.80       \$2,956.80         184 - KINGSLEY WAY:STEWART ST-WATFORD WY - LUMP SUM       1.00       \$4,952.64       \$4,952.64         185 - KINGSTON DR:GRANDVIEW BLVD-NOTTINGHAM WAY - LUMP SUM       1.00       \$4,775.23       \$4,775.23         186 - KIOWA CT:SEVEN NATIONS DR-150 FT NE OF SEVEN NATIONS DR - LUMP       1.00       \$985.60       \$985.60         187 - KNOLLWOOD CT:KNOLLWOOD WAY-CUL DE SAC - LUMP SUM       1.00       \$1,246.78       \$1,246.78         188 - KNOLLWOOD WAY:GRANDVIEW BLVD-KNOLLWOOD CT - LUMP SUM       1.00       \$4,307.07       \$4,307.07	180 - JOHN NOLEN DR SERVICE RD:781 FT NW OF RIMROCK RD-1006 FT SE OF			
182 - KENT LN:RIMROCK RD-SALEM DR - LUMP SUM       1.00       \$1,892.35       \$1,892.35         183 - KENWARD ST:BAIRD ST-BELD ST - LUMP SUM       1.00       \$2,956.80       \$2,956.80         184 - KINGSLEY WAY:STEWART ST-WATFORD WY - LUMP SUM       1.00       \$4,952.64       \$4,952.64         185 - KINGSTON DR:GRANDVIEW BLVD-NOTTINGHAM WAY - LUMP SUM       1.00       \$4,775.23       \$4,775.23         186 - KIOWA CT:SEVEN NATIONS DR-150 FT NE OF SEVEN NATIONS DR - LUMP       1.00       \$985.60       \$985.60         187 - KNOLLWOOD CT:KNOLLWOOD WAY-CUL DE SAC - LUMP SUM       1.00       \$1,246.78       \$1,246.78         188 - KNOLLWOOD WAY:GRANDVIEW BLVD-KNOLLWOOD CT - LUMP SUM       1.00       \$4,307.07       \$4,307.07	RIMROCK RD - LUMP SUM	1.00	\$10,644.48	\$10,644.48
183 - KENWARD ST:BAIRD ST-BELD ST - LUMP SUM       1.00       \$2,956.80       \$2,956.80         184 - KINGSLEY WAY:STEWART ST-WATFORD WY - LUMP SUM       1.00       \$4,952.64       \$4,952.64         185 - KINGSTON DR:GRANDVIEW BLVD-NOTTINGHAM WAY - LUMP SUM       1.00       \$4,775.23       \$4,775.23         186 - KIOWA CT:SEVEN NATIONS DR-150 FT NE OF SEVEN NATIONS DR - LUMP       1.00       \$985.60       \$985.60         187 - KNOLLWOOD CT:KNOLLWOOD WAY-CUL DE SAC - LUMP SUM       1.00       \$1,246.78       \$1,246.78         188 - KNOLLWOOD WAY:GRANDVIEW BLVD-KNOLLWOOD CT - LUMP SUM       1.00       \$4,307.07       \$4,307.07	181 - JONATHON DR:PERRY ST-LATHAM DR - LUMP SUM	1.00	\$8,999.94	\$8,999.94
184 - KINGSLEY WAY:STEWART ST-WATFORD WY - LUMP SUM       1.00       \$4,952.64       \$4,952.64         185 - KINGSTON DR:GRANDVIEW BLVD-NOTTINGHAM WAY - LUMP SUM       1.00       \$4,775.23       \$4,775.23         186 - KIOWA CT:SEVEN NATIONS DR-150 FT NE OF SEVEN NATIONS DR - LUMP       1.00       \$985.60       \$985.60         SUM       1.00       \$1,246.78       \$1,246.78         187 - KNOLLWOOD CT:KNOLLWOOD WAY-CUL DE SAC - LUMP SUM       1.00       \$1,246.78       \$1,246.78         188 - KNOLLWOOD WAY:GRANDVIEW BLVD-KNOLLWOOD CT - LUMP SUM       1.00       \$4,307.07       \$4,307.07	182 - KENT LN:RIMROCK RD-SALEM DR - LUMP SUM	1.00	\$1,892.35	\$1,892.35
185 - KINGSTON DR:GRANDVIEW BLVD-NOTTINGHAM WAY - LUMP SUM       1.00       \$4,775.23       \$4,775.23         186 - KIOWA CT:SEVEN NATIONS DR-150 FT NE OF SEVEN NATIONS DR - LUMP       1.00       \$985.60       \$985.60         SUM       1.00       \$985.60       \$985.60         187 - KNOLLWOOD CT:KNOLLWOOD WAY-CUL DE SAC - LUMP SUM       1.00       \$1,246.78       \$1,246.78         188 - KNOLLWOOD WAY:GRANDVIEW BLVD-KNOLLWOOD CT - LUMP SUM       1.00       \$4,307.07       \$4,307.07	183 - KENWARD ST:BAIRD ST-BELD ST - LUMP SUM	1.00	\$2,956.80	
186 - KIOWA CT:SEVEN NATIONS DR-150 FT NE OF SEVEN NATIONS DR - LUMP         SUM       1.00       \$985.60       \$985.60         187 - KNOLLWOOD CT:KNOLLWOOD WAY-CUL DE SAC - LUMP SUM       1.00       \$1,246.78         188 - KNOLLWOOD WAY:GRANDVIEW BLVD-KNOLLWOOD CT - LUMP SUM       1.00       \$4,307.07       \$4,307.07	184 - KINGSLEY WAY:STEWART ST-WATFORD WY - LUMP SUM	1.00	\$4,952.64	\$4,952.64
SUM       1.00       \$985.60       \$985.60         187 - KNOLLWOOD CT:KNOLLWOOD WAY-CUL DE SAC - LUMP SUM       1.00       \$1,246.78       \$1,246.78         188 - KNOLLWOOD WAY:GRANDVIEW BLVD-KNOLLWOOD CT - LUMP SUM       1.00       \$4,307.07       \$4,307.07	185 - KINGSTON DR:GRANDVIEW BLVD-NOTTINGHAM WAY - LUMP SUM	1.00	\$4,775.23	\$4,775.23
187 - KNOLLWOOD CT:KNOLLWOOD WAY-CUL DE SAC - LUMP SUM       1.00       \$1,246.78         188 - KNOLLWOOD WAY:GRANDVIEW BLVD-KNOLLWOOD CT - LUMP SUM       1.00       \$4,307.07	186 - KIOWA CT:SEVEN NATIONS DR-150 FT NE OF SEVEN NATIONS DR - LUMP			
188 - KNOLLWOOD WAY:GRANDVIEW BLVD-KNOLLWOOD CT - LUMP SUM 1.00 \$4,307.07 \$4,307.07	SUM	1.00	\$985.60	\$985.60
188 - KNOLLWOOD WAY:GRANDVIEW BLVD-KNOLLWOOD CT - LUMP SUM 1.00 \$4,307.07 \$4,307.07	187 - KNOLLWOOD CT:KNOLLWOOD WAY-CUL DE SAC - LUMP SUM	1.00	\$1,246.78	\$1,246.78
	188 - KNOLLWOOD WAY:GRANDVIEW BLVD-KNOLLWOOD CT - LUMP SUM	1.00		\$4,307.07
	189 - LAKE FARM RD:MOORLAND RD-LIBBY RD - LUMP SUM	1.00	\$8,854.56	\$8,854.56
190 - LAKE POINT DR:BRIDGE RD-187 FT W OF FAYETTE AVE - LUMP SUM 1.00 \$15,661.18 \$15,661.18	190 - LAKE POINT DR:BRIDGE RD-187 FT W OF FAYETTE AVE - LUMP SUM	1.00	\$15,661.18	
191 - LANDMARK PL:W BELTLINE HWY FRONTAGE RD-658 FT S OF W BELTLINE	191 - LANDMARK PL:W BELTLINE HWY FRONTAGE RD-658 FT S OF W BELTLINE		•	•
FRONTAGE RD - LUMP SUM 1.00 \$3,096.19 \$3,096.19	FRONTAGE RD - LUMP SUM	1.00	\$3,096.19	\$3,096.19
192 - LATHAM DR:APPLEGATE RD-POST RD - LUMP SUM 1.00 \$15,206.40 \$15,206.40	192 - LATHAM DR:APPLEGATE RD-POST RD - LUMP SUM	1.00	\$15,206.40	\$15,206.40

CONTRACT NO. 8581 DATE: 4/8/2021

The second secon		63	
Item 193 - LEYTON CIR:LEYTON LN-E END - LUMP SUM	Quantity.	The same of the sa	Extension
193 - LETTON CIK.LETTON LIN-E END - LOWIP SOW 194 - LEYTON LN:KINGSTON DR-GRANDVIEW BLVD - LUMP SUM	1.00 1.00	\$1,537.54 \$7,963.65	\$1,537.54 \$7,963.65
195 - LONE EAGLE DR:MALONEY DR-SETTLEMENT DR - LUMP SUM	1.00	\$4,016.32	\$4,016.32
196 - LORENA PKWY:ENGELHART DR-FOXWOOD TRL - LUMP SUM	1.00	\$3,173.63	\$3,173.63
197 - LUANN LN:COHO ST-GREENWAY CROSS - LUMP SUM	1.00	\$5,173.03 \$5,957.95	\$5,957.95
197 - LOANN EN COTTO 37-GREENWAT GROSS - LONG SUM 198 - MAGNOLIA CIR:MAGNOLIA LN-172 FT N OF MAGNOLIA LN - LUMP SUM	1.00	\$862.40	\$862.40
199 - MAGNOLIA CIK.MAGNOCIA EN-172 FT N OF MAGNOLIA EN - LOMP SUM	1.00	\$6,899.20	\$6,899.20
200 - MALONEY DR:SALEM DR-90 FT W OF SALEM DR - LUMP SUM	1.00	\$877.18	\$877.18
201 - MARCUS CT:FELL RD-178 FT E OF FELL RD - LUMP SUM	1.00	\$5,617.10	\$5,617.92
202 - MCDIVITT RD:700 FT E OF TODD DR-ASHFORD LN - LUMP SUM	1.00	\$2,340.80	\$2,340.80
203 - MISSION CIR:OCEAN RD-371 FT S OF OCEAN RD - LUMP SUM	1.00	\$31,356.86	\$31,356.86
204 - MOORLAND RD:FOXWOOD TRL-LAKE FARM RD - LUMP SUM	1.00	\$15,379.58	\$15,379.58
205 - NANA LN:RAYWOOD RD-ETHELWYN RD - LUMP SUM	1.00	\$3,203.20	\$3,203.20
206 - NORTH AVE:S PARK ST-W END - LUMP SUM	1.00	\$8,236.80	\$8,236.80
207 - NOTTINGHAM WAY:ASHFORD LN-716 FT W OF GRANDVIEW BLVD - LUMP	1.00	φυ,230.00	ψ0,230.00
SUM	1.00	\$9,609.60	\$9,609.60
208 - NYGARD ST:SUNDSTROM ST-163 FT W OF SUNDSTROM ST - LUMP SUM	1.00	\$1,031.36	\$1,031.36
209 - OCEAN RD:SW END-238 FT E OF GOLDEN GATE WAY - LUMP SUM	1.00	\$8,298.75	\$8,298.75
210 - PELHAM CT:PELHAM RD-N END - LUMP SUM	1.00	\$1,340.42	\$1,340.42
211 - PELHAM RD:TODD DR-GRANDVIEW BLVD - LUMP SUM	1.00	\$9,890.50	\$9,890.50
212 - PERRY ST:W BADGER RD-ANN ST - LUMP SUM	1.00	\$5,485.57	\$5,485.57
213 - PERRY ST:APPLEGATE RD-STEWART ST - LUMP SUM	1.00	\$10,120.70	\$10,120.70
214 - PETRA PL:FISH HATCHERY RD-550 FT NE OF ADELINE CIR - LUMP SUM	1.00	\$3,587.58	\$3,587.58
215 - PIKE DR:240 FT E OF TURBOT DR-TRACEWAY DR - LUMP SUM	1.00	\$3,529.15	\$3,529.15
216 - PLAENERT DR:S PARK ST-FISH HATCHERY RD - LUMP SUM	1.00	\$7,909.44	\$7,909.44
217 - POST RD:SYENE RD-384 FT W OF LATHAM DR - LUMP SUM	1.00	\$17,069.18	\$17,069.18
218 - POST RD:377 FT E OF COHO ST-KNOLLWOOD WAY - LUMP SUM	1.00	\$33,630.08	\$33,630.08
219 - QUINN CIR:ESTHER BEACH RD-608 FT W OF ESTHER BEACH RD - LUMP	1.00	φου,ουσ.συ	φου,σου.σο
SUM	1.00	\$3,094.78	\$3,094.78
220 - RAYWOOD RD;WAUNONA WAY-W BROADWAY - LUMP SUM	1.00	\$5,026.56	\$5,026.56
221 - RIMROCK RD: JOHN NOLEN DR-JOHN NOLEN DR SVC RD - LUMP SUM	1.00	\$1,027.84	\$1,027.84
222 - ROCKWOOD DR:DUNWOODY DR-SEVEN NATIONS DR - LUMP SUM	1.00	\$2,572.42	\$2,572.42
		<b>7</b> -1-1-1-	<b>,,</b> -,
223 - ROLFSMEYER DR:130 FT W OF ALTA DR-332 FT E OF ALTA DR - LUMP SUM	1.00	\$2,601.98	\$2,601.98
224 - ROYAL AVE:MANGROVE LN-INDUSTRIAL DR - LUMP SUM	1.00	\$7,884.80	\$7,884.80
225 - SALEM DR:KENT LN-LONE EAGLE DR - LUMP SUM	1.00	\$3,681.22	\$3,681.22
226 - SANDWOOD WAY:DERBY DOWN-WESTVIEW LN - LUMP SUM	1.00	\$6,485.25	\$6,485.25
227 - SEQUOIA TRL:CYPRESS WAY-CATALPA RD - LUMP SUM	1.00	\$7,884.80	\$7,884.80
228 - SETTLEMENT DR:DIVING HAWK TRL-ENGELHART DR - LUMP SUM	1.00	\$4,316.93	\$4,316.93
229 - SEVEN NATIONS DR:SALEM DR-DIVING HAWK TRL - LUMP SUM	1.00	\$5,800.26	\$5,800.26
230 - SPEAR CIR:ENGELHART DR-324 FT N OF ENGELHART DR - LUMP SUM	1.00	\$1,596.67	\$1,596.67
231 - STEWART ST:SYENE RD-LATHAM DR - LUMP SUM	1.00	\$14,382.72	\$14,382.72
232 - SUNDSTROM ST:KOSTER ST-NYGARD ST - LUMP SUM	1.00	\$5,136.38	\$5,136.38
233 - SUNFISH CT:TURBOT DR-N END - LUMP SUM	1.00	\$5,068.80	\$5,068.80
234 - SUNNY MEADE LN:N RUSK AVE-SUNDSTROM ST - LUMP SUM	1.00	\$3,607.30	\$3,607.30
235 - SYENE RD:PERRY ST-1223 FT SE OF PERRY ST - LUMP SUM	1.00	\$6,887.94	\$6,887.94
236 - SYENE RD:STEWART ST-1079 FT S OF POST RD - LUMP SUM	1.00	\$13,235.20	\$13,235.20
237 - TAFT ST:CENTER ST-BUICK ST - LUMP SUM	1.00	\$4,021.25	\$4,021.25
238 - THIRD AVE;BRAM ST-159 FT S OF CENTER ST - LUMP SUM	1.00	\$1,503.04	\$1,503.04
239 - TODD DR;W BADGER RD-POST RD - LUMP SUM	1.00	\$26,470.40	\$26,470.40
240 - TRACEWAY DR:GREENWAY CROSS-POST RD - LUMP SUM	1.00	\$10,384.70	\$10,384.70
241 - TURBOT DR:PIKE DR-POST RD - LUMP SUM	1.00	\$6,215.62	\$6,215.62
242 - W BADGER RD:1594 FT E OF S PARK ST-S PARK ST - LUMP SUM	1.00	\$8,249.47	\$8,249.47

CONTRACT NO. 8581 DATE: 4/8/2021

	Quantity	Price	Extension
243 - W BADGER RD:FISH HATCHERY RD-1387 FT W OF FISH HATCHERY RD -			
LUMP SUM	1.00	\$6,814.72	\$6,814.72
244 - W BADGER RD:796 FT E OF WHALEN LN-239 FT E OF WHALEN LN - LUMP			
SUM	1.00	\$3,587.58	\$3,587.58
245 - W BELTLINE HWY FRONTAGE RD(SOUTH):936 FT E OF COHO ST-C&NW RR -			
LUMP SUM	1.00	\$5,702.40	\$5,702.40
246 - W BELTLINE HWY FRONTAGE RD(SOUTH): RAMP TO W BELTLINE HWY (EB)-			
SEMINOLE HWY - LUMP SUM	1.00	\$35,164.80	\$35,164.80
247 - W BELTLINE HWY FRONTAGE RD(NORTH):TODD DR-DAMON RD - LUMP			•
SUM	1.00	\$2,977.92	\$2,977.92
248 - W WINGRA DR; BAIRD ST-FISHER ST - LUMP SUM	1.00	\$1,786.75	\$1,786.75
249 - WARD CT;ENGELHART DR-230 FT N OF ENGELHART DR - LUMP SUM	1.00	\$1,133.44	\$1,133.44
250 - WARNER LN:728 FT NW OF FELL RD-FELL RD - LUMP SUM	1.00	\$3,769.92	\$3,769.92
251 - WARNER ST:MOORLAND RD-DIVING HAWK TRL - LUMP SUM	1.00	\$6,923.84	\$6,923.84
252 - WATFORD WAY:STEWART ST-POST RD - LUMP SUM	1.00	\$6,307.84	\$6,307.84
253 - WATSON AVE:SYENE RD-WATFORD WAY - LUMP SUM	1.00	\$6,588.74	\$6,588.74
	1.00	φο,500.74	φ0,000.7 <del>4</del>
254 - WAUNONA WAY:1500 FT E OF HOBOKEN RD-353 FT W OF HARRIMAN LN -	4.00	<b>#</b> 00 070 40	<b>600 070 40</b>
LUMP SUM	1.00	\$33,876.13	\$33,876.13
255 - WAYLAND DR:MOORLAND RD-ENGELHART DR - LUMP SUM	1.00	\$6,364.16	\$6,364.16
256 - WEBER DR:LAKE POINT DR-HOBOKEN RD - LUMP SUM	1.00	\$4,632.32	\$4,632.32
257 - WESTVIEW LN:SANDWOOD WAY-KNOLLWOOD CT - LUMP SUM	1.00	\$3,380.61	\$3,380.61
258 - WILD OAK CIR:479 FT E OF WEBER DR-WEBER DR - LUMP SUM	1.00	\$2,813.89	\$2,813.89
259 - WIMBLEDON WAY:TODD DR-DERBY DOWN - LUMP SUM	1.00	\$4,336.64	\$4,336.64
260 - WOODLEY LN:277 FT N OF WAUNONA WAY-BERRY LN - LUMP SUM	1.00	\$3,227.14	\$3,227.14
261 - CAMEO LN;PEARL LN-JADE LN - LUMP SUM	1.00	\$6,121.98	\$6,121.98
262 - CRYSTAL LN:ACEWOOD BLVD-JADE LN - LUMP SUM	1.00	\$7,352.93	\$7,352.93
263 - FLORA LN:HERMSMEIER LN-MARTHA LN - LUMP SUM	1.00	\$2,732.40	\$2,732.40
264 - GARNET LN:DIAMOND DR-ONYX LN - LUMP SUM	1.00	\$9,905.28	\$9,905.28
265 - JADE LN:GARNET LN-ACEWOOD BLVD - LUMP SUM	1.00	\$5,412.35	\$5,412.35
266 - MARTHA LN:ACEWOOD BLVD-E END - LUMP SUM	1.00	\$7,830.24	\$7,830.24
267 - MARTHA CIR:N END-MARTHA LN - LUMP SUM	1.00	\$1,298.88	\$1,298.88
268 - ONYX LN:GARNET LN-ACEWOOD BLVD - LUMP SUM	1.00	\$4,351.42	\$4,351.42
269 - PEARL LN;GARNET LN-CRYSTAL LN - LUMP SUM	1.00	\$3,163.78	\$3,163.78
270 - TURQUOISE LN:GARNET LN-ACEWOOD BLVD - LUMP SUM	1.00	\$5,356.03	\$5,356.03
271 - JEROME ST:BUCKEYE RD-E COLDSPRING AVE - LUMP SUM	1.00	\$11,019.33	\$11,019.33
21041 - INLET PROTECTION, TYPE D - COMPLETE - EACH	780.00	\$90.00	\$70,200.00
60800 - PAVEMENT MARKING EPOXY, 4-INCH SOLID YELLOW - L.F.	9250.00	\$0.69	\$6,382.50
60800 - PAVEMENT MARKING EPOXY, 4-INCH SOLID WHITE - L.F.	1100.00	\$0.69	\$759.00
60800 - PAVEMENT MARKING EPOXY, 4-INCH YELLOW SKIPS, (10' LINE, 30' GAP) -	1100.00	ψ0.00	ψ100.00
L.F.	3150.00	\$0.69	\$2,173.50
60801 - PAVEMENT MARKING EPOXY, 4-INCH DOUBLE LINE YELLOW - L.F.		•	, ,
	14500.00	\$1.30	\$18,850.00
60802 - PAVEMENT MARKING EPOXY, 6-INCH SOLID WHITE - L.F.	41250.00	\$0.85	\$35,062.50
60802 - PAVEMENT MARKING EPOXY, 6-INCH WHITE SKIPS, (2' Line, 6' GAP) -	750.00	40.70	A5.47.50
L.F.	750.00	\$0.73	\$547.50
60802 - PAVEMENT MARKING EPOXY, 6-INCH WHITE SKIPS, (5' Line, 5' GAP) -			
L.F.	250.00	\$0.73	\$182.50
60802 - PAVEMENT MARKING EPOXY, 6-INCH WHITE SKIPS, (10' LINE 30' GAP) -			
L.F.	13250.00	\$0.73	\$9,672.50
60802 - PAVEMENT MARKING EPOXY, 6-INCH YELLOW SKIPS, (10' LINE 30' GAP) -			
L.F.	1000.00	\$0.73	\$730.00
60803 - PAVEMENT MARKING EPOXY, 8-INCH SOLID WHITE - L.F.	12250.00	\$1.40	\$17,150.00
60803 - PAVEMENT MARKING EPOXY, 8-INCH WHITE SKIPS, (2' Line, 6' GAP) - L.F.	1400.00	\$1.40	\$1,960.00
•			

CONTRACT NO. 8581 DATE: 4/8/2021

Item 2	Quantity	Price	Extension
60803 - PAVEMENT MARKING EPOXY, 8-INCH WHITE SKIPS, (5' Line, 5' GAP) -			and the second s
L.F.	875.00	\$1.40	\$1,225.00
60806 - PAVEMENT MARKING EPOXY, RADIUS LINE, 6-INCH (5' LINE, 5' GAP) - L.F.	425.00	\$0.73	\$310.25
60810 - PAVEMENT MARKING EPOXY, DIAGONAL LINE, 8-INCH - L.F.	120.00	\$7.00	\$840.00
60811 - PAVEMENT MARKING EPOXY, DIAGONAL LINE, 12-INCH - L.F.	425.00	\$7.25	\$3,081.25
60812 - PAVEMENT MARKING EPOXY, CROSSWALK, 6-INCH - L.F.	10125.00	\$7.70	\$77,962.50
60814 - PAVEMENT MARKING EPOXY, CROSSWALK, 12-INCH - L.F.	125.00	\$8.00	\$1,000.00
60816 - PAVEMENT MARKING EPOXY, CROSSWALK, 18-INCH, CONTINENTAL			
CROSSWALK - L.F.	4850.00	\$10.00	\$48,500.00
60818 - PAVEMENT MARKING EPOXY, STOP LINE, 24-INCH - L.F.	2450.00	\$10.25	\$25,112.50
60822 - PAVEMENT MARKING EPOXY, SYMBOL, BIKE SHARROW - EACH	2.00	\$185.00	\$370.00
60823 - PAVEMENT MARKING EPOXY, SYMBOL, BIKE GUIDE (MAN) - EACH	70.00	\$100.00	\$7,000.00
60826 - PAVEMENT MARKING EPOXY, SYMBOL, BIKE WITH ARROW - EACH	3.00	\$185.00	\$555.00
60827 - PAVEMENT MARKING EPOXY, SYMBOL, BIKE WITH RIGHT ARROW - EACH	2.00	\$185.00	\$370.00
60829 - PAVEMENT MARKING EPOXY, SYMBOL, LEFT ARROW - EACH	90.00	\$170.00	\$15,300.00
60830 - PAVEMENT MARKING EPOXY, SYMBOL, RIGHT ARROW - EACH	10.00	\$190.00	\$1,900.00
60831 - PAVEMENT MARKING EPOXY, SYMBOL, STRAIGHT ARROW - EACH	4.00	\$190.00	\$760.00
60833 - PAVEMENT MARKING EPOXY, SYMBOL, STRAIGHT & RIGHT/LEFT ARROW			
- EACH	7.00	\$200.00	\$1,400.00
60834 - PAVEMENT MARKING EPOXY, WORD, ONLY - EACH	35.00	\$200.00	\$7,000.00
60835 - PAVEMENT MARKING EPOXY, SYMBOL, RAILROAD CROSSING - EACH	7.00	\$800.00	\$5,600.00
60880 - PAVEMENT MARKING REMOVAL, 4-INCH YELLOW SKIPS, (10' LINE 30'			·
GAP) - L.F.	2750.00	\$0.65	\$1,787.50
60881 - PAVEMENT MARKING REMOVAL, 6-INCH WHITE SKIPS, (2' LINE, 6' GAP) -			·
L.F.	1000.00	\$1.00	\$1,000.00
60881 - PAVEMENT MARKING REMOVAL, 6-INCH W/Y SKIPS, (5' LINE 5' GAP) - L.F.	700.00	\$1.00	\$700.00
60881 - PAVEMENT MARKING REMOVAL, 6-INCH WHITE SKIPS, (10' LINE 30' GAP)		• • • •	********
- L.F.	12250.00	\$1.00	\$12,250.00
60881 - PAVEMENT MARKING REMOVAL, 6-INCH YELLOW SKIPS, (10' LINE 30'		•	* ·····,
GAP) - L.F.	10450.00	\$1.00	\$10,450.00
60881 - PAVEMENT MARKING REMOVAL, RADIUS LINE, 6-INCH, (5' LINE 5' GAP) -		•	, • •
L.F.	200.00	\$1.00	\$200.00
60882 - PAVEMENT MARKING REMOVAL, 8-INCH WHITE SKIPS, (2' LINE 6' GAP) -			
L.F.	1450.00	\$1.10	\$1,595.00
60882 - PAVEMENT MARKING REMOVAL, 8-INCH WHITE SKIPS, (5' LINE 5' GAP) -		•	•
L.F.	1200.00	\$1.10	\$1,320.00
90010 - PAVEMENT MARKING EPOXY, YIELD LINE - EACH	30.00	\$35.00	\$1,050.00
310 Items	Totals		\$2,386,677.64



Department of Public Works

# **Engineering Division**

Robert F. Phillips, P.E., City Engineer

City-County Building, Room 115 210 Martin Luther King, Jr. Boulevard Madison, Wisconsin 53703 Phone: (608) 266-4751 Fax: (608) 264-9275 engineering@cityofmadison.com www.cityofmadison.com/engineering

BIENNIAL BID BOND

Deputy City Engineer Gregory T. Fries, P.E.

Deputy Division Manager Kathleen M, Cryan

Principal Engineer 2 Christopher J. Petykowski, P.E. John S. Fahrney, P.E.

Principal Engineer 1 Christina M. Bachmann, P.E. Mark D. Moder, P.E. Janet Schmidt, P.E. James M. Wolfe, P.E.

Facilities & Sustainability Bryan Cooper, Principal Architect

s.

Scott Construction Inc.	Mapping Section Manager Eric T. Pederson, P.S.
(a corporation of the State of)	Financial Manager Steven B. Danner-Rivers
(individual), (partnership), (hereinafter referred to as the "Principal") and	
Fidelity and Deposit Company of Maryland	

a corporation of the State of Illinois (hereinafter referred to as the "Surety") and licensed to do business in the State of Wisconsin, are held and firmly bound unto the City of Madison, Wisconsin (hereinafter referred to as the "City"), in the sum equal to the individual proposal guaranty amounts of the total bid or bids of the Principal herein accepted by the City, for the payment of which the Principal and the Surety hereby jointly and severally bind ourselves, our heirs, executors, successors and assigns.

The condition of this obligation is that the Principal has submitted to the City certain bids for projects from the time period of February 1, 2020 through January 31, 2022

If the Principal is awarded the contract(s) by the City and, within the time and manner required by law after the prescribed forms are presented for its signature, the Principal enters into (a) written contract(s) in accordance with the bid(s), and files with the City its bond(s) guaranteeing faithful performance and payment for all labor and materials, as required by law, or if the City rejects all bids for the work described, then this obligation shall be null and void; otherwise, it shall remain in full force and effect.

In the event the Principal shall fail to execute and deliver the contract(s) or the performance and payment bond(s), all within the time specified or any extension thereof, the Principal and Surety agree jointly and severally to pay to the City within ten (10) calendar days of written demand a total equal to the sum of the individual proposal guaranty amounts of the total bid(s) as liquidated damages.

The Surety, for value received, hereby agrees that the obligations of it and its bond shall be in no way impaired or affected by any extension of time within which the City may accept a bid, and the Surety does hereby waive notice of any such extension.

This bond may be terminated by the Surety upon giving thirty (30) days written notice to the City of its intent to terminate this bond and to be released and discharged therefrom, but such termination shall not operate to relieve or discharge the Surety from any liability already accrued or which shall accrue before tlle expiration of such thirty (30) day period.

IN WITNESS WHEREOF, the Principal and the Surety have hereunto set their hands and seals, and such of them as are corporations have caused their corporate seals to be hereto affixed and these presents to be signed by their proper officers, on the day and year set forth below.

PRINCIPAL	
Scott Construction Inc.	January 6, 2020
COMPANY NAME AFFIX SEAL	DATE
By: SIGNATURE AND TITLE Steven T Heiser	- POF
SURETY	
Fidelity and Deposit Company of Maryland COMPANY NAME AFFIX SEAL	January 6, 2020
By: SIGNATURE AND TITLE Elizabeth Mosca, Attorney-in-Fact	
This certifies that I have been duly licensed as an Provider No. 12305256 for the authority to execute this bid bond, which power of at	e year 2020 and appointed as attorney in fact with
January 6, 2020	AGENT SIGNATURE
	PO Box 259408 ADDRESS
	Madison, WI 53725-9408 CITY, STATE AND ZIP CODE
	608-252-9674

Note to Surety and Principal: Any bid submitted which this bond guarantees may be rejected if the Power of Attorney form showing that the Agent of Surety is currently authorized to execute bonds on behalf of Surety is not attached to this bond.

TELEPHONE NUMBER

# ZURICH AMERICAN INSURANCE COMPANY COLONIAL AMERICAN CASUALTY AND SURETY COMPANY FIDELITY AND DEPOSIT COMPANY OF MARYLAND POWER OF ATTORNEY

KNOW ALL MEN BY THESE PRESENTS: That the ZURICH AMERICAN INSURANCE COMPANY, a corporation of the State of New York, the COLONIAL AMERICAN CASUALTY AND SURETY COMPANY, a corporation of the State of Illinois, and the FIDELITY AND DEPOSIT COMPANY OF MARYLAND a corporation of the State of Illinois (herein collectively called the "Companies"), by Robert D. Murray, Vice President, in pursuance of authority granted by Article V, Section 8, of the By-Laws of said Companies, which are set forth on the reverse side hereof and are hereby certified to be in full force and effect on the date hereof, do hereby nominate, constitute, and appoint, Judith A. WALKER, David ZENOBI, Patrick A. MCKENNA, Brooke L. PARKER and Elizabeth MOSCA, all of Madison, Wisconsin, EACH, its true and lawful agent and Attorney-in-Fact, to make, execute, seal and deliver, for, and on its behalf as surety, and as its act and deed: any and all bonds and undertakings, and the execution of such bonds or undertakings in pursuance of these presents, shall be as binding upon said Companies, as fully and amply, to all intents and purposes, as if they had been duly executed and acknowledged by the regularly elected officers of the ZURICH AMERICAN INSURANCE COMPANY at its office in New York, New York, the regularly elected officers of the COLONIAL AMERICAN CASUALTY AND SURETY COMPANY at its office in Owings Mills, Maryland., and the regularly elected officers of the FIDELITY AND DEPOSIT COMPANY OF MARYLAND at its office in Owings Mills, Maryland., in their own proper persons.

The said Vice President does hereby certify that the extract set forth on the reverse side hereof is a true copy of Article V, Section 8, of the By-Laws of said Companies, and is now in force.

IN WITNESS WHEREOF, the said Vice-President has hereunto subscribed his/her names and affixed the Corporate Seals of the said ZURICH AMERICAN INSURANCE COMPANY, COLONIAL AMERICAN CASUALTY AND SURETY COMPANY, and FIDELITY AND DEPOSIT COMPANY OF MARYLAND, this 4th day of March, A.D. 2019.







ATTEST:

ZURICH AMERICAN INSURANCE COMPANY
COLONIAL AMERICAN CASUALTY AND SURETY COMPANY
FIDELITY AND DEPOSIT COMPANY OF MARYLAND

By: Robert D. Murray Vice President

Dawn & Brown

By: Dawn E. Brown
Secretary

State of Maryland County of Baltimore

On this 4th day of March, A.D. 2019, before the subscriber, a Notary Public of the State of Maryland, duly commissioned and qualified, Robert D. Murray, Vice President and Dawn E. Brown, Secretary of the Companies, to me personally known to be the individuals and officers described in and who executed the preceding instrument, and acknowledged the execution of same, and being by me duly sworn, deposeth and saith, that he/she is the said officer of the Company aforesaid, and that the seals affixed to the preceding instrument are the Corporate Seals of said Companies, and that the said Corporate Seals and the signature as such officer were duly affixed and subscribed to the said instrument by the authority and direction of the said Corporations.

IN TESTIMONY WHEREOF, I have hereunto set my hand and affixed my Official Seal the day and year first above written.

POPULATION OF THE PROPERTY OF

Constance A. Dunn, Notary Public My Commission Expires: July 9, 2019

Constance a. Dunn

#### EXTRACT FROM BY-LAWS OF THE COMPANIES

"Article V, Section 8, <u>Attorneys-in-Fact</u>. The Chief Executive Officer, the President, or any Executive Vice President or Vice President may, by written instrument under the attested corporate seal, appoint attorneys-in-fact with authority to execute bonds, policies, recognizances, stipulations, undertakings, or other like instruments on behalf of the Company, and may authorize any officer or any such attorney-in-fact to affix the corporate seal thereto; and may with or without cause modify of revoke any such appointment or authority at any time."

#### CERTIFICATE

I, the undersigned, Vice President of the ZURICH AMERICAN INSURANCE COMPANY, the COLONIAL AMERICAN CASUALTY AND SURETY COMPANY, and the FIDELITY AND DEPOSIT COMPANY OF MARYLAND, do hereby certify that the foregoing Power of Attorney is still in full force and effect on the date of this certificate; and I do further certify that Article V, Section 8, of the By-Laws of the Companies is still in force.

This Power of Attorney and Certificate may be signed by facsimile under and by authority of the following resolution of the Board of Directors of the ZURICH AMERICAN INSURANCE COMPANY at a meeting duly called and held on the 15th day of December 1998.

RESOLVED: "That the signature of the President or a Vice President and the attesting signature of a Secretary or an Assistant Secretary and the Seal of the Company may be affixed by facsimile on any Power of Attorney...Any such Power or any certificate thereof bearing such facsimile signature and seal shall be valid and binding on the Company."

This Power of Attorney and Certificate may be signed by facsimile under and by authority of the following resolution of the Board of Directors of the COLONIAL AMERICAN CASUALTY AND SURETY COMPANY at a meeting duly called and held on the 5th day of May, 1994, and the following resolution of the Board of Directors of the FIDELITY AND DEPOSIT COMPANY OF MARYLAND at a meeting duly called and held on the 10th day of May, 1990.

RESOLVED: "That the facsimile or mechanically reproduced seal of the company and facsimile or mechanically reproduced signature of any Vice-President, Secretary, or Assistant Secretary of the Company, whether made heretofore or hereafter, wherever appearing upon a certified copy of any power of attorney issued by the Company, shall be valid and binding upon the Company with the same force and effect as though manually affixed.

IN TESTIMONY WHEREOF, I have hereunto subscribed my name and affixed the corporate seals of the said Companies, this 6 day of January \_\_\_\_\_, 2020 \_.







Michael C. Fay, Vice President

TO REPORT A CLAIM WITH REGARD TO A SURETY BOND, PLEASE SUBMIT A COMPLETE DESCRIPTION OF THE CLAIM INCLUDING THE PRINCIPAL ON THE BOND, THE BOND NUMBER, AND YOUR CONTACT INFORMATION TO:

Zurich Surety Claims
1299 Zurich Way
Schaumburg, IL 60196-1056
www.reportsfclaims@zurichna.com
800-626-4577

#### **SECTION H: AGREEMENT**

THIS AGREEMENT made this 5 day of 1 in the year Two Thousand and Twenty-One between SCOTT CONSTRUCTION INC. hereinafter called the Contractor, and the City of Madison, Wisconsin, hereinafter called the City.

WHEREAS, the Common Council of the said City of Madison under the provisions of a resolution adopted **MAY 4, 2021**, and by virtue of authority vested in the said Council, has awarded to the Contractor the work of performing certain construction.

NOW, THEREFORE, the Contractor and the City, for the consideration hereinafter named, agree as follows:

Scope of Work. The Contractor shall, perform the construction, execution and completion of the following listed complete work or improvement in full compliance with the Plans, Specifications, Standard Specifications, Supplemental Specifications, Special Provisions and contract; perform all items of work covered or stipulated in the proposal; perform all altered or extra work; and shall furnish, unless otherwise provided in the contract, all materials, implements, machinery, equipment, tools, supplies, transportation, and labor necessary to the prosecution and completion of the work or improvements:

# CHIP SEALING 2021- EAST CONTRACT NO. 8581

- 2. Completion Date/Contract Time. Construction work must begin within seven (7) calendar days after the date appearing on mailed written notice to do so shall have been sent to the Contractor and shall be carried on at a rate so as to secure full completion <u>SEE SPECIAL PROVISIONS</u>, the rate of progress and the time of completion being essential conditions of this Agreement.
- Contract Price. The City shall pay to the Contractor at the times, in the manner and on the conditions set forth in said specifications, the sum of <u>TWO MILLION THREE HUNDRED</u> <u>EIGHTY-SIX THOUSAND SIX HUNDRED SEVENTY-SEVEN AND 64/100</u> (\$2,386,677.64)
   Dollars being the amount bid by such Contractor and which was awarded to him/her as provided by law.
- 4. Affirmative Action. In the performance of the services under this Agreement the Contractor agrees not to discriminate against any employee or applicant because of race, religion, marital status, age, color, sex, disability, national origin or ancestry, income level or source of income, arrest record or conviction record, less than honorable discharge, physical appearance, sexual orientation, gender identity, political beliefs, or student status. The Contractor further agrees not to discriminate against any subcontractor or person who offers to subcontract on this contract because of race, religion, color, age, disability, sex, sexual orientation, gender identity or national origin.

The Contractor agrees that within thirty (30) days after the effective date of this agreement, the Contractor will provide to the City Affirmative Action Division certain workforce utilization statistics, using a form to be furnished by the City.

If the contract is still in effect, or if the City enters into a new agreement with the Contractor, within one year after the date on which the form was required to be provided, the Contractor will provide updated workforce information using a second form, also to be furnished by the City. The second form will be submitted to the City Affirmative Action Division no later than one year after the date on which the first form was required to be provided.

The Contractor further agrees that, for at least twelve (12) months after the effective date of this contract, it will notify the City Affirmative Action Division of each of its job openings at facilities in Dane County for which applicants not already employees of the Contractor are to be considered. The notice will include a job description, classification, gualifications and application procedures

### **SECTION H: AGREEMENT**

THIS AGREEMENT made this \_\_\_\_\_ day of \_\_\_\_\_ in the year Two Thousand and Twenty-One between <u>SCOTT CONSTRUCTION INC.</u> hereinafter called the Contractor, and the City of Madison, Wisconsin, hereinafter called the City.

WHEREAS, the Common Council of the said City of Madison under the provisions of a resolution adopted <u>MAY 4, 2021</u>, and by virtue of authority vested in the said Council, has awarded to the Contractor the work of performing certain construction.

NOW, THEREFORE, the Contractor and the City, for the consideration hereinafter named, agree as follows:

Scope of Work. The Contractor shall, perform the construction, execution and completion of the following listed complete work or improvement in full compliance with the Plans, Specifications, Standard Specifications, Supplemental Specifications, Special Provisions and contract; perform all items of work covered or stipulated in the proposal; perform all altered or extra work; and shall furnish, unless otherwise provided in the contract, all materials, implements, machinery, equipment, tools, supplies, transportation, and labor necessary to the prosecution and completion of the work or improvements:

# CHIP SEALING 2021- EAST CONTRACT NO. 8581

- 2. Completion Date/Contract Time. Construction work must begin within seven (7) calendar days after the date appearing on mailed written notice to do so shall have been sent to the Contractor and shall be carried on at a rate so as to secure full completion <u>SEE SPECIAL PROVISIONS</u>, the rate of progress and the time of completion being essential conditions of this Agreement.
- Contract Price. The City shall pay to the Contractor at the times, in the manner and on the conditions set forth in said specifications, the sum of <u>TWO MILLION THREE HUNDRED</u> <u>EIGHTY-SIX THOUSAND SIX HUNDRED SEVENTY-SEVEN AND 64/100</u> (\$2,386,677.64)
   Dollars being the amount bid by such Contractor and which was awarded to him/her as provided by law.
- 4. Affirmative Action. In the performance of the services under this Agreement the Contractor agrees not to discriminate against any employee or applicant because of race, religion, marital status, age, color, sex, disability, national origin or ancestry, income level or source of income, arrest record or conviction record, less than honorable discharge, physical appearance, sexual orientation, gender identity, political beliefs, or student status. The Contractor further agrees not to discriminate against any subcontractor or person who offers to subcontract on this contract because of race, religion, color, age, disability, sex, sexual orientation, gender identity or national origin.

The Contractor agrees that within thirty (30) days after the effective date of this agreement, the Contractor will provide to the City Affirmative Action Division certain workforce utilization statistics, using a form to be furnished by the City.

If the contract is still in effect, or if the City enters into a new agreement with the Contractor, within one year after the date on which the form was required to be provided, the Contractor will provide updated workforce information using a second form, also to be furnished by the City. The second form will be submitted to the City Affirmative Action Division no later than one year after the date on which the first form was required to be provided.

The Contractor further agrees that, for at least twelve (12) months after the effective date of this contract, it will notify the City Affirmative Action Division of each of its job openings at facilities in Dane County for which applicants not already employees of the Contractor are to be considered. The notice will include a job description, classification, qualifications and application procedures

and deadlines. The Contractor agrees to interview and consider candidates referred by the Affirmative Action Division if the candidate meets the minimum qualification standards established by the Contractor, and if the referral is timely. A referral is timely if it is received by the Contractor on or before the date started in the notice.

### Articles of Agreement Article I

The Contractor shall take affirmative action in accordance with the provisions of this contract to insure that applicants are employed, and that employees are treated during employment without regard to race, religion, color, age, marital status, disability, sex, sexual orientation, gender identity or national original and that the employer shall provide harassment free work environment for the realization of the potential of each employee. Such action shall include, but not be limited to, the following: employment, upgrading, demotion or transfer, recruitment or recruitment advertising, layoff or termination, rates of pay or other forms of compensation and selection for training including apprenticeship insofar as it is within the control of the Contractor. The Contractor agrees to post in conspicuous places available to employees and applicants notices to be provided by the City setting out the provisions of the nondiscrimination clauses in this contract.

#### Article II

The Contractor shall in all solicitations or advertisements for employees placed by or on behalf of the Contractors state that all qualified or qualifiable applicants will be employed without regard to race, religion, color, age, marital status, disability, sex, sexual orientation, gender identity or national origin.

#### Article III

The Contractor shall send to each labor union or representative of workers with which it has a collective bargaining agreement or other contract or understanding a notice to be provided by the City advising the labor union or worker's representative of the Contractor's equal employment opportunity and affirmative action commitments. Such notices shall be posted in conspicuous places available to employees and applicants for employment.

#### Article V

The Contractor agrees that it will comply with all provisions of the Affirmative Action Ordinance of the City of Madison, including the contract compliance requirements. The Contractor agrees to submit the model affirmative action plan for public works contractors in a form approved by the Affirmative Action Division Manager.

#### Article VI

The Contractor will maintain records as required by Section 39.02(9)(f) of the Madison General Ordinances and will provide the City Affirmative Action Division with access to such records and to persons who have relevant and necessary information, as provided in Section 39.02(9)(f). The City agrees to keep all such records confidential, except to the extent that public inspection is required by law.

#### Article VII

H-2

In the event of the Contractor's or subcontractor's failure to comply with the Equal Employment Opportunity and Affirmative Action Provisions of this contract or Section 39.03 and 39.02 of the Madison General Ordinances, it is agreed that the City at its option may do any or all of the following:

1. Cancel, terminate or suspend this Contract in whole or in part.

- 2. Declare the Contractor ineligible for further City contracts until the Affirmative Action requirements are met.
- 3. Recover on behalf of the City from the prime Contractor 0.5 percent of the contract award price for each week that such party fails or refuses to comply, in the nature of liquidated damages, but not to exceed a total of five percent (5%) of the contract price, or ten thousand dollars (\$10,000), whichever is less. Under public works contracts, if a subcontractor is in noncompliance, the City may recover liquidated damages from the prime Contractor in the manner described above. The preceding sentence shall not be construed to prohibit a prime Contractor from recovering the amount of such damage from the non-complying subcontractor.

#### Article VIII

The Contractor shall include the above provisions of this contract in every subcontract so that such provisions will be binding upon each subcontractor. The Contractor shall take such action with respect to any subcontractor as necessary to enforce such provisions, including sanctions provided for noncompliance.

#### Article IX

The Contractor shall allow the maximum feasible opportunity to small business enterprises to compete for any subcontracts entered into pursuant to this contract. (In federally funded contracts the terms "DBE, MBE and WBE" shall be substituted for the term "small business" in this Article.)

- 5. Substance Abuse Prevention Program Required. Prior to commencing work on the Contract, the Contractor, and any Subcontractor, shall have in place a written program for the prevention of substance abuse among its employees as required under Wis. Stat. Sec. 103.503.
- 6. Contractor Hiring Practices.

#### Ban the Box - Arrest and Criminal Background Checks. (Sec. 39.08, MGO)

This provision applies to all prime contractors on contracts entered into on or after January 1, 2016, and all subcontractors who are required to meet prequalification requirements under MGO 33.07(7)(I), MGO as of the first time they seek or renew pre-qualification status on or after January 1, 2016. The City will monitor compliance of subcontractors through the pre-qualification process.

- a. **Definitions.** For purposes of this section, "Arrest and Conviction Record" includes, but is not limited to, information indicating that a person has been questioned, apprehended, taken into custody or detention, held for investigation, arrested, charged with, indicted or tried for any felony, misdemeanor or other offense pursuant to any law enforcement or military authority.
  - "Conviction record" includes, but is not limited to, information indicating that a person has been convicted of a felony, misdemeanor or other offense, placed on probation, fined, imprisoned or paroled pursuant to any law enforcement or military authority.
  - "Background Check" means the process of checking an applicant's arrest and conviction record, through any means.
- **b.** Requirements. For the duration of this Contract, the Contractor shall:
  - 1. Remove from all job application forms any questions, check boxes, or other inquiries regarding an applicant's arrest and conviction record, as defined herein.

- 2. Refrain from asking an applicant in any manner about their arrest or conviction record until after conditional offer of employment is made to the applicant in question.
- 3. Refrain from conducting a formal or informal background check or making any other inquiry using any privately or publicly available means of obtaining the arrest or conviction record of an applicant until after a conditional offer of employment is made to the applicant in question.
- 4. Make information about this ordinance available to applicants and existing employees, and post notices in prominent locations at the workplace with information about the ordinance and complaint procedure using language provided by the City.
- 5. Comply with all other provisions of Sec. 39.08, MGO.
- **c. Exemptions:** This section shall not apply when:
  - 1. Hiring for a position where certain convictions or violations are a bar to employment in that position under applicable law, or
  - 2. Hiring a position for which information about criminal or arrest record, or a background check is required by law to be performed at a time or in a manner that would otherwise be prohibited by this ordinance, including a licensed trade or profession where the licensing authority explicitly authorizes or requires the inquiry in question.

To be exempt, Contractor has the burden of demonstrating that there is an applicable law or regulation that requires the hiring practice in question, if so, the contractor is exempt from all of the requirements of this ordinance for the position(s) in question.

# CHIP SEALING 2021- EAST CONTRACT NO. 8581

IN WITNESS WHEREOF, the Contractor has hereunto set his/her hand and seal and the City has caused this contract to be sealed with its corporate seal and to be executed by its Mayor and City Clerk on the dates written below.

Countersigned:		SCOTT CONSTRUCTION INC.	
1		Company Name	
Coroleo M. Havel	05/05/2021	Selver Sell	05/05/2021
Witness	Date	President	Date
Ruschaughi	05/05/2021	80	05/05/2021
Witness	Date	Secretary Steven T. Heiser	Date
Provisions have been made to pound that will accrue under this contract.  Finance Director  Witness  Witness	ay the liability	Approved as to form:  Mishael flags 5/1  City Attorney  Mayor  Hum line for City Clerk	9/2021 Date Date 5/13/2 Date

# **SECTION I: PAYMENT AND PERFORMANCE BOND**

LET ALL KNOW BY THESE DOCUMENTS PRESENTE as principal, and Fidelity and Deposit Company of Maryla	ED, that we <u>SCOTT CONSTRUCTION INC.</u>
Company of Schaumburg, Illinois at Madison, Wisconsin, in the sum of TWO MILLION TI HUNDRED SEVENTY-SEVEN AND 64/100 (\$2,386,67 for the payment of which sum to the City of Madison executors and administrators firmly by these presents.	s surety, are held and firmly bound unto the City of HREE HUNDRED EIGHTY-SIX THOUSAND SIX (7.64) Dollars, lawful money of the United States,
The condition of this Bond is such that if the above perform all of the terms of the Contract entered into be construction of:	
CHIP SEALING CONTRACT	
in Madison, Wisconsin, and shall pay all claims for prosecution of said work, and save the City harmless from the prosecution of said work, and shall save harmle (under Chapter 102, Wisconsin Statutes) of employees to be void, otherwise of full force, virtue and effect.	om all claims for damages because of negligence as the said City from all claims for compensation
Signed and sealed thisday of	May, 2021
Countersigned:  (cento M Huelet  Witness)	SCOTT CONSTRUCTION INC.  Company Name (Principal)  President John A. Scott Seal
Secretary Steven T. Heiser	
Approved as to form:	Fidleity and Deposit Company of Maryland
Michael Hoay	Surety Seal  Salary Employee Commission  By
City Attorney	Attorney-in-Fact , David Zenobi
This certifies that I have been duly licensed as an a National Producer Number 187080522021 for the with authority to execute this payment and performan revoked.	e year 2021 , and appointed as attorney-in-fact
May 5, 2021	July Sent
Date	Agent Signature

# ZURICH AMERICAN INSURANCE COMPANY COLONIAL AMERICAN CASUALTY AND SURETY COMPANY FIDELITY AND DEPOSIT COMPANY OF MARYLAND POWER OF ATTORNEY

KNOW ALL MEN BY THESE PRESENTS: That the ZURICH AMERICAN INSURANCE COMPANY, a corporation of the State of New York, the COLONIAL AMERICAN CASUALTY AND SURETY COMPANY, a corporation of the State of Illinois, and the FIDELITY AND DEPOSIT COMPANY OF MARYLAND a corporation of the State of Illinois (herein collectively called the "Companies"), by Robert D. Murray, Vice President, in pursuance of authority granted by Article V, Section 8, of the By-Laws of said Companies, which are set forth on the reverse side hereof and are hereby certified to be in full force and effect on the date hereof, do hereby nominate, constitute, and appoint Judith A. WALKER, Elizabeth MOSCA, David ZENOBI, Patrick A. MCKENNA, Brooke L. PARKER, Kathryn A. WEIDNER, Jay A. ZAHN of Madison, Wisconsin, EACH, its true and lawful agent and Attorney-in-Fact, to make, execute, seal and deliver, for, and on its behalf as surety, and as its act and deed: any and all bonds and undertakings, and the execution of such bonds or undertakings in pursuance of these presents, shall be as binding upon said Companies, as fully and amply, to all intents and purposes, as if they had been duly executed and acknowledged by the regularly elected officers of the ZURICH AMERICAN INSURANCE COMPANY at its office in New York, New York., the regularly elected officers of the FIDELITY AND DEPOSIT COMPANY OF MARYLAND at its office in Owings Mills, Maryland., in their own proper persons.

The said Vice President does hereby certify that the extract set forth on the reverse side hereof is a true copy of Article V, Section 8, of the By-Laws of said Companies, and is now in force.

IN WITNESS WHEREOF, the said Vice-President has hereunto subscribed his/her names and affixed the Corporate Seals of the said ZURICH AMERICAN INSURANCE COMPANY, COLONIAL AMERICAN CASUALTY AND SURETY COMPANY, and FIDELITY AND DEPOSIT COMPANY OF MARYLAND, this 03rd day of March, A.D. 2021.







ATTEST: ZURICH AMERICAN INSURANCE COMPANY COLONIAL AMERICAN CASUALTY AND SURETY COMPANY FIDELITY AND DEPOSIT COMPANY OF MARYLAND

By: Robert D. Murray
Vice President

Dawn & Brown

By: Dawn E. Brown Secretary

State of Maryland County of Baltimore

On this 03rd day of March, A.D. 2021, before the subscriber, a Notary Public of the State of Maryland, duly commissioned and qualified, Robert D. Murray, Vice President and Dawn E. Brown, Secretary of the Companies, to me personally known to be the individuals and officers described in and who executed the preceding instrument, and acknowledged the execution of same, and being by me duly sworn, deposeth and saith, that he/she is the said officer of the Company aforesaid, and that the seals affixed to the preceding instrument are the Corporate Seals of said Companies, and that the said Corporate Seals and the signature as such officer were duly affixed and subscribed to the said instrument by the authority and direction of the said Corporations.

IN TESTIMONY WHEREOF, I have hereunto set my hand and affixed my Official Seal the day and year first above written.

Standard Standard

Constance A. Dunn, Notary Public My Commission Expires: July 9, 2023

Constance a. Dunn

#### **EXTRACT FROM BY-LAWS OF THE COMPANIES**

"Article V, Section 8, <u>Attorneys-in-Fact</u>. The Chief Executive Officer, the President, or any Executive Vice President or Vice President may, by written instrument under the attested corporate seal, appoint attorneys-in-fact with authority to execute bonds, policies, recognizances, stipulations, undertakings, or other like instruments on behalf of the Company, and may authorize any officer or any such attorney-in-fact to affix the corporate seal thereto; and may with or without cause modify of revoke any such appointment or authority at any time."

#### **CERTIFICATE**

I, the undersigned, Vice President of the ZURICH AMERICAN INSURANCE COMPANY, the COLONIAL AMERICAN CASUALTY AND SURETY COMPANY, and the FIDELITY AND DEPOSIT COMPANY OF MARYLAND, do hereby certify that the foregoing Power of Attorney is still in full force and effect on the date of this certificate; and I do further certify that Article V, Section 8, of the By-Laws of the Companies is still in force.

This Power of Attorney and Certificate may be signed by facsimile under and by authority of the following resolution of the Board of Directors of the ZURICH AMERICAN INSURANCE COMPANY at a meeting duly called and held on the 15th day of December 1998.

RESOLVED: "That the signature of the President or a Vice President and the attesting signature of a Secretary or an Assistant Secretary and the Seal of the Company may be affixed by facsimile on any Power of Attorney...Any such Power or any certificate thereof bearing such facsimile signature and seal shall be valid and binding on the Company."

This Power of Attorney and Certificate may be signed by facsimile under and by authority of the following resolution of the Board of Directors of the COLONIAL AMERICAN CASUALTY AND SURETY COMPANY at a meeting duly called and held on the 5th day of May, 1994, and the following resolution of the Board of Directors of the FIDELITY AND DEPOSIT COMPANY OF MARYLAND at a meeting duly called and held on the 10th day of May, 1990.

RESOLVED: "That the facsimile or mechanically reproduced seal of the company and facsimile or mechanically reproduced signature of any Vice-President, Secretary, or Assistant Secretary of the Company, whether made heretofore or hereafter, wherever appearing upon a certified copy of any power of attorney issued by the Company, shall be valid and binding upon the Company with the same force and effect as though manually affixed.

IN TESTIMONY WHEREOF, I have hereunto subscribed my name and affixed the corporate seals of the said Companies, this 5th day of May , 2021 .







By:

Brian M. Hodges Vice President

TO REPORT A CLAIM WITH REGARD TO A SURETY BOND, PLEASE SUBMIT A COMPLETE DESCRIPTION OF THE CLAIM INCLUDING THE PRINCIPAL ON THE BOND, THE BOND NUMBER, AND YOUR CONTACT INFORMATION TO:

Zurich Surety Claims
1299 Zurich Way
Schaumburg, IL 60196-1056
www.reportsfclaims@zurichna.com
800-626-4577