




ISSUED:
APRIL 22, 2020

GATES OF HEAVEN FLOOR REPLACEMENT

300 East Gorham St., Madison WI

D1

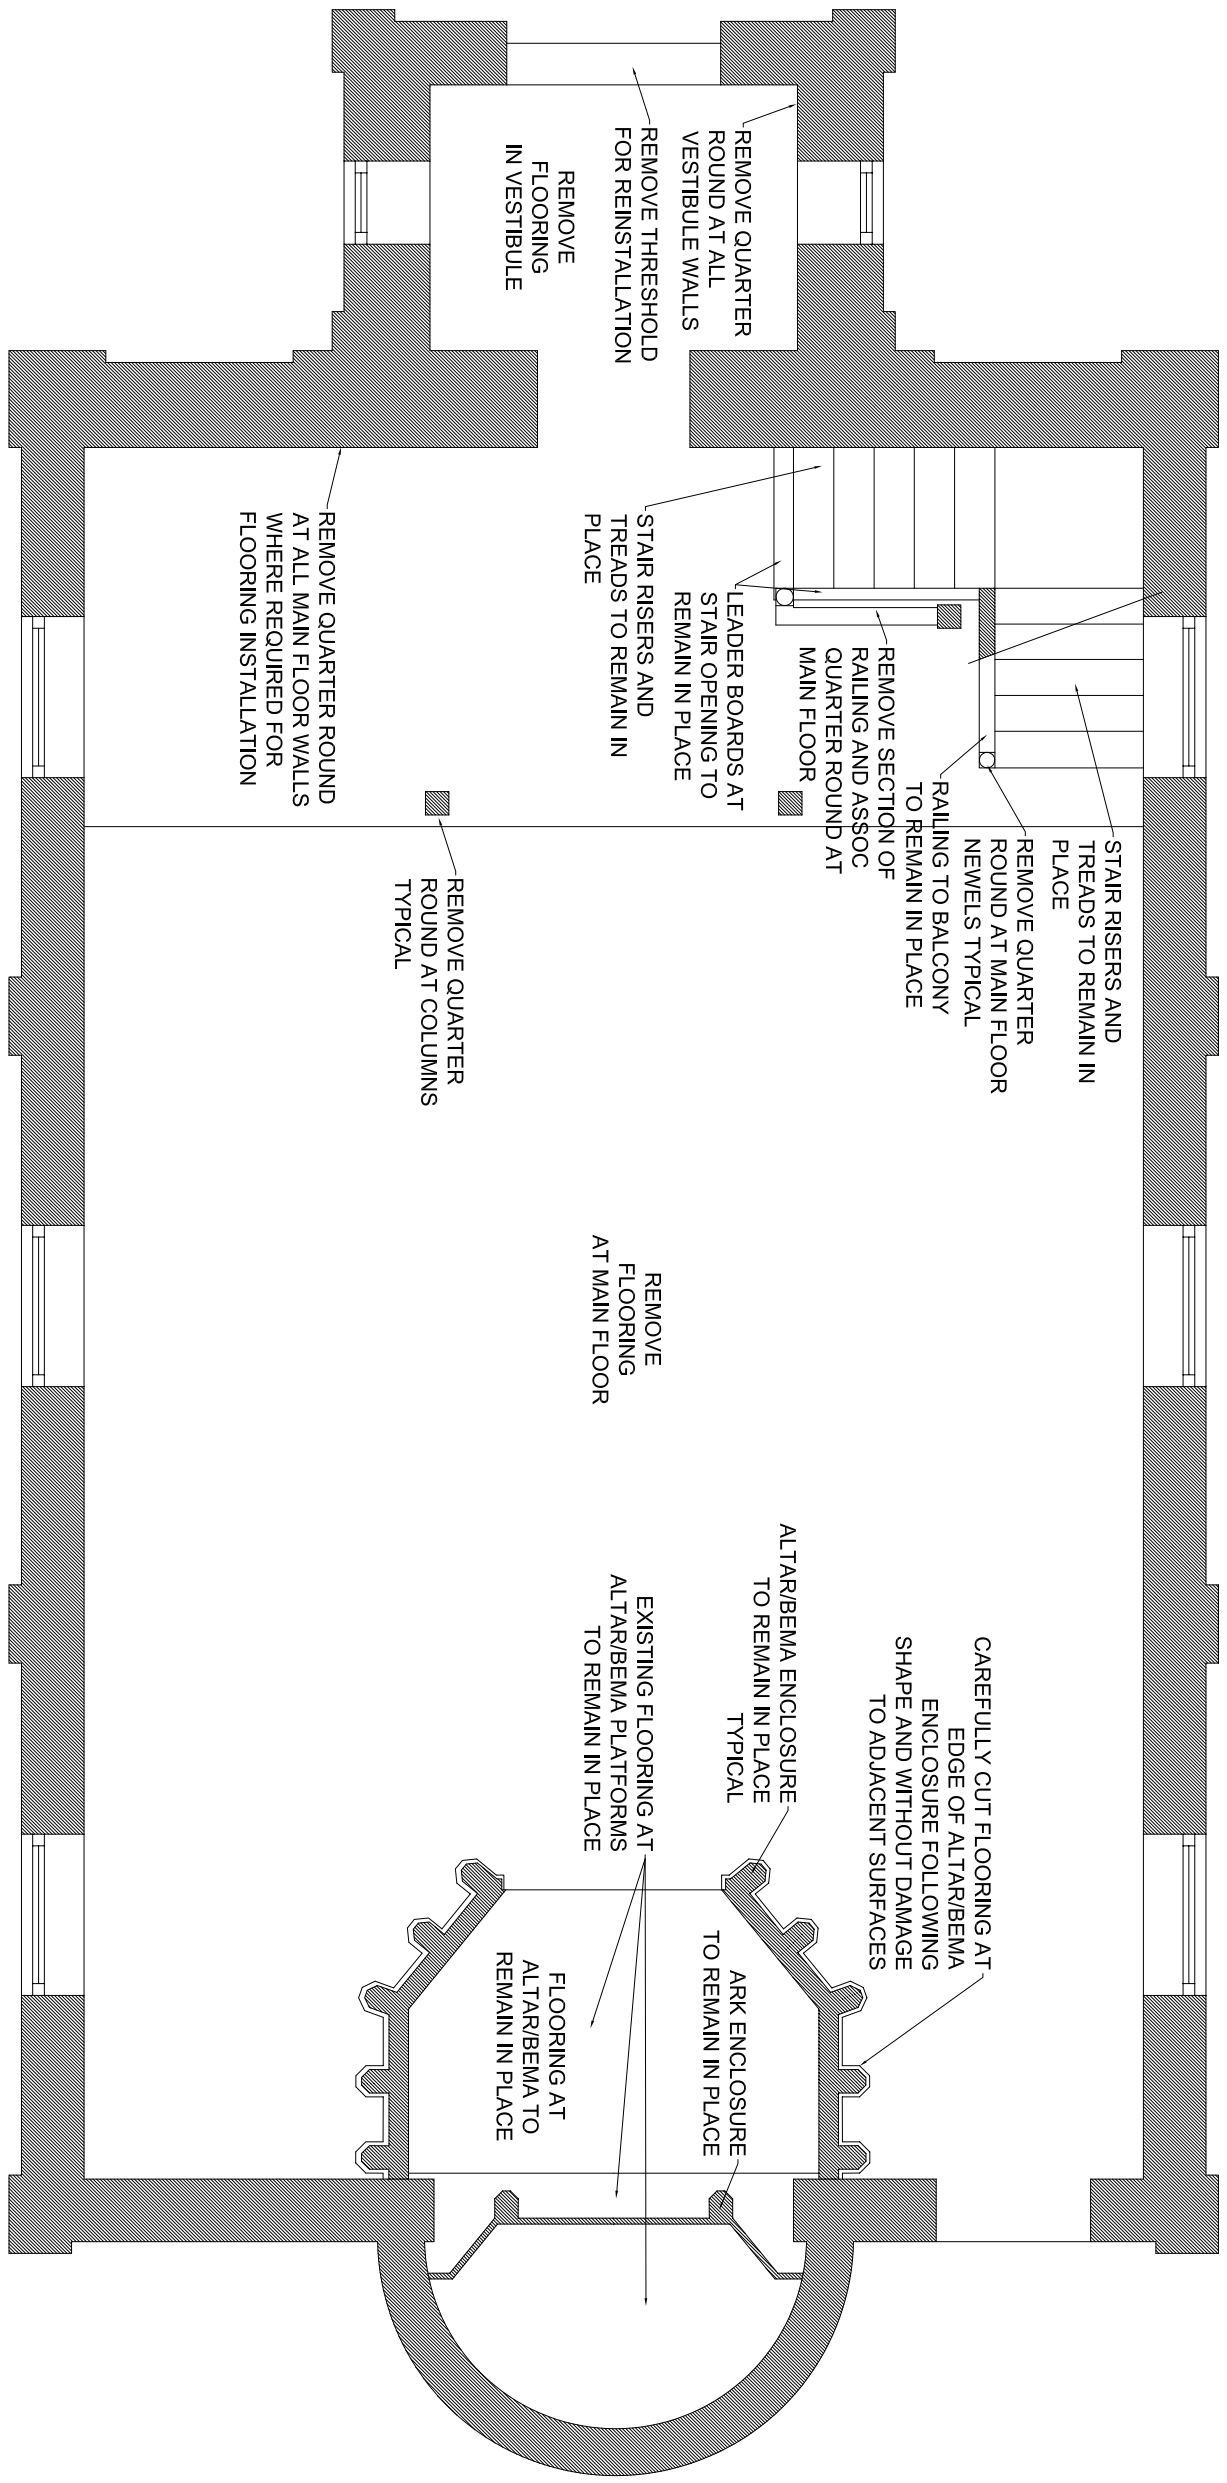

MAIN FLOOR DEMOLITION PLAN






ISSUED:
APRIL 22, 2020

GATES OF HEAVEN FLOOR REPLACEMENT

300 East Gorham St., Madison WI

D2

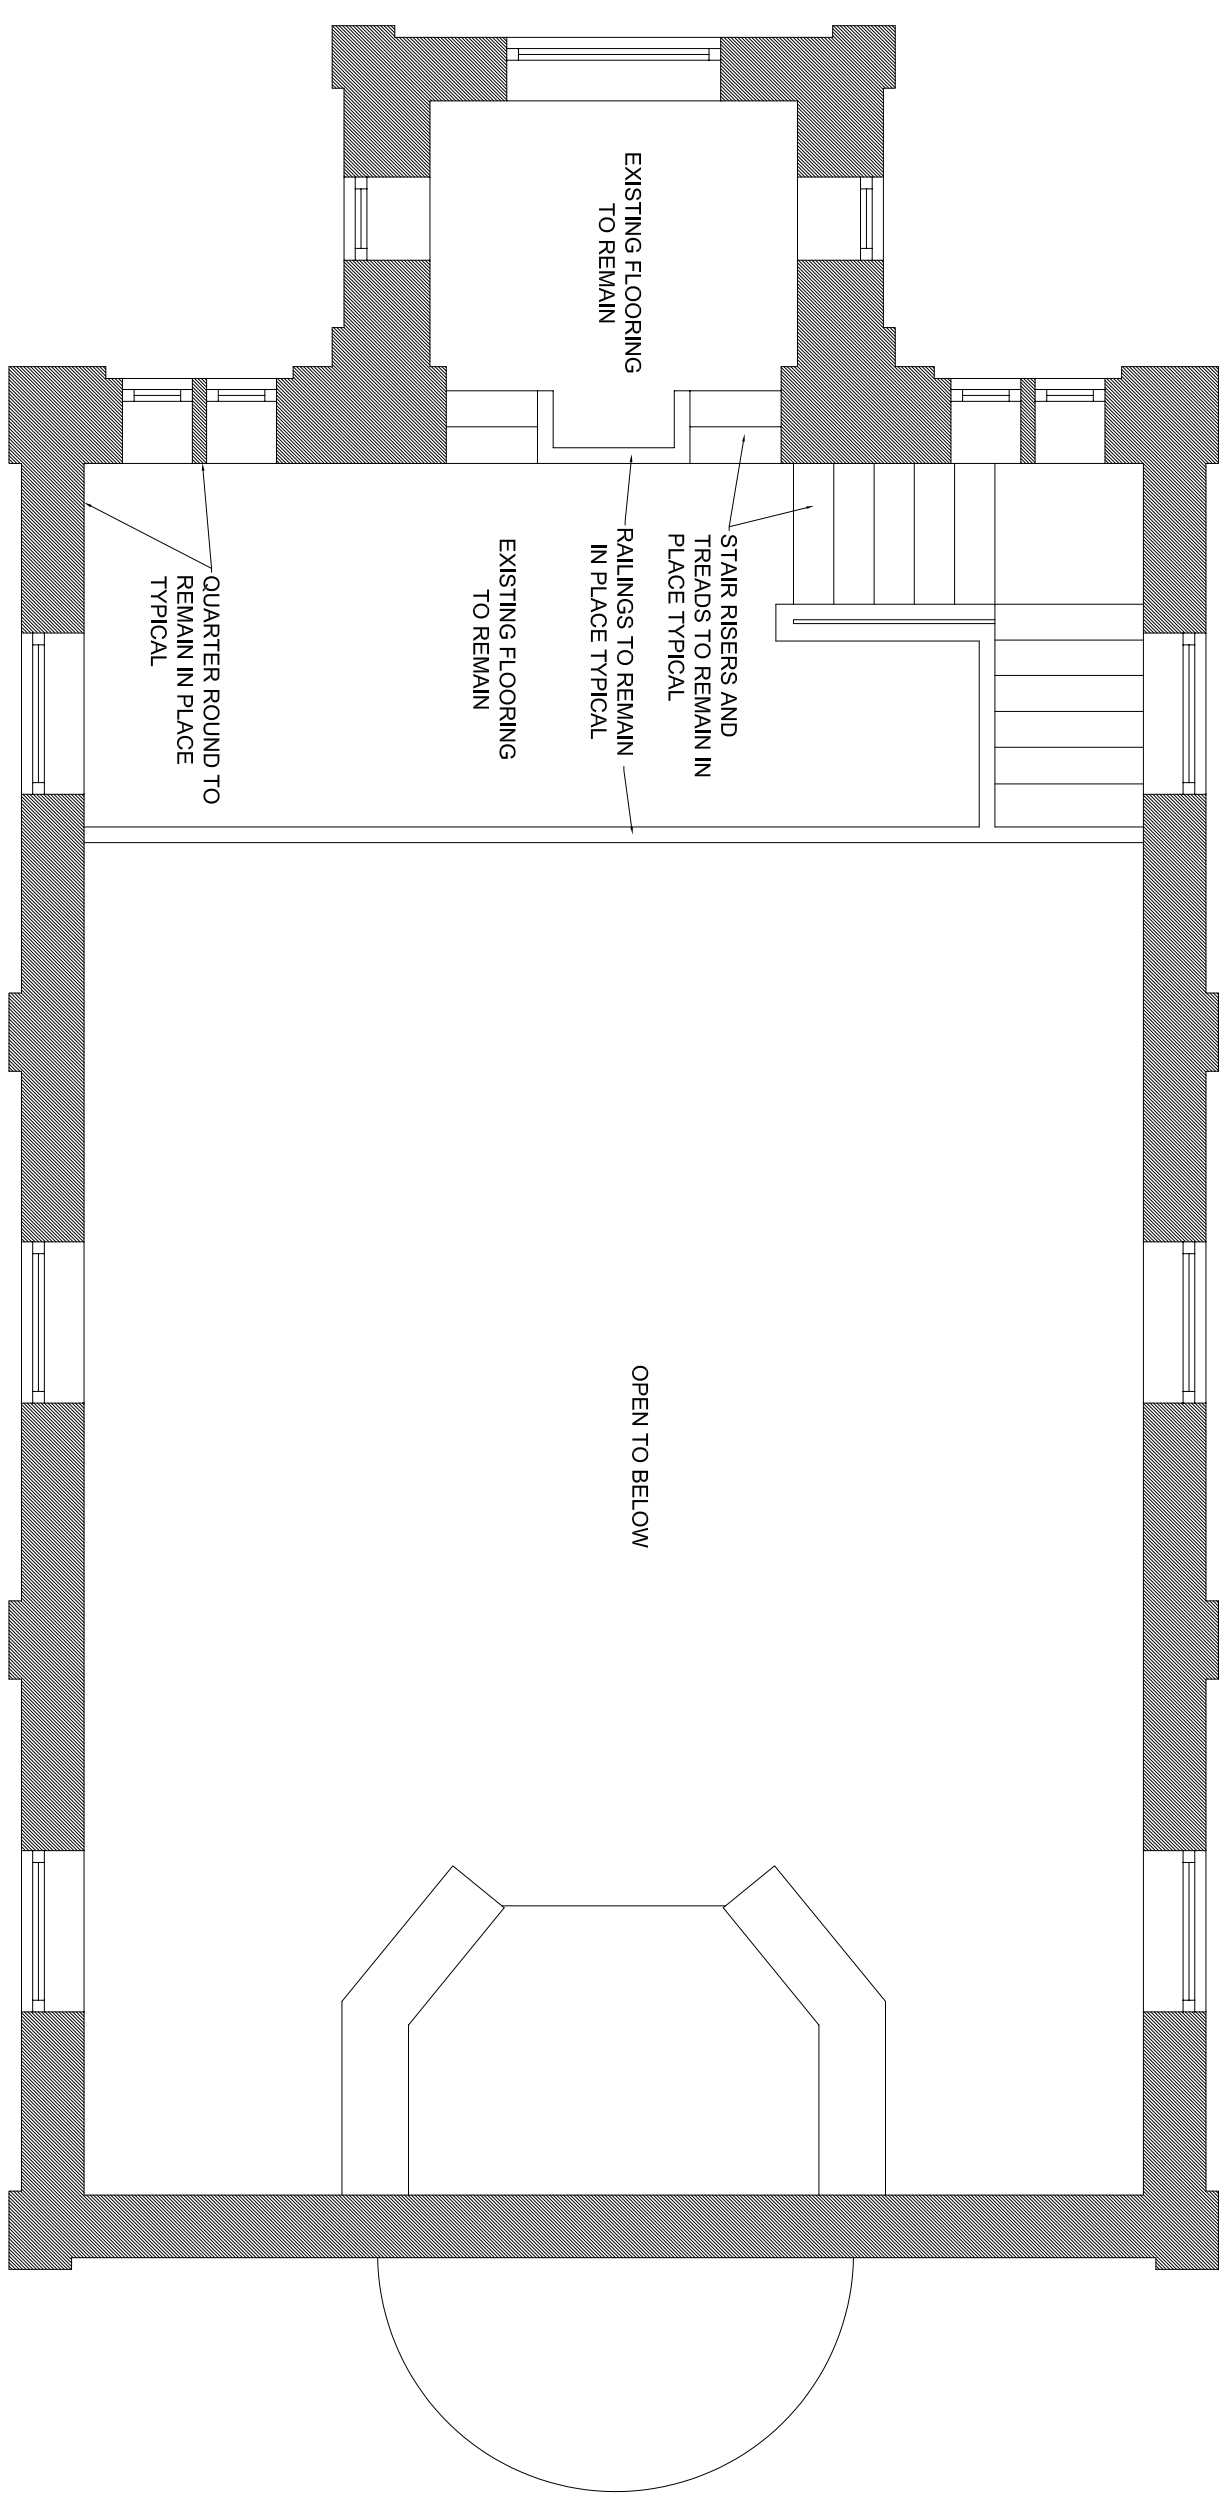

BALCONY LEVEL DEMOLITION PLAN

