




ISSUED:
APRIL 22, 2020

GATES OF HEAVEN FLOOR REPLACEMENT

300 East Gorham St., Madison WI

A1

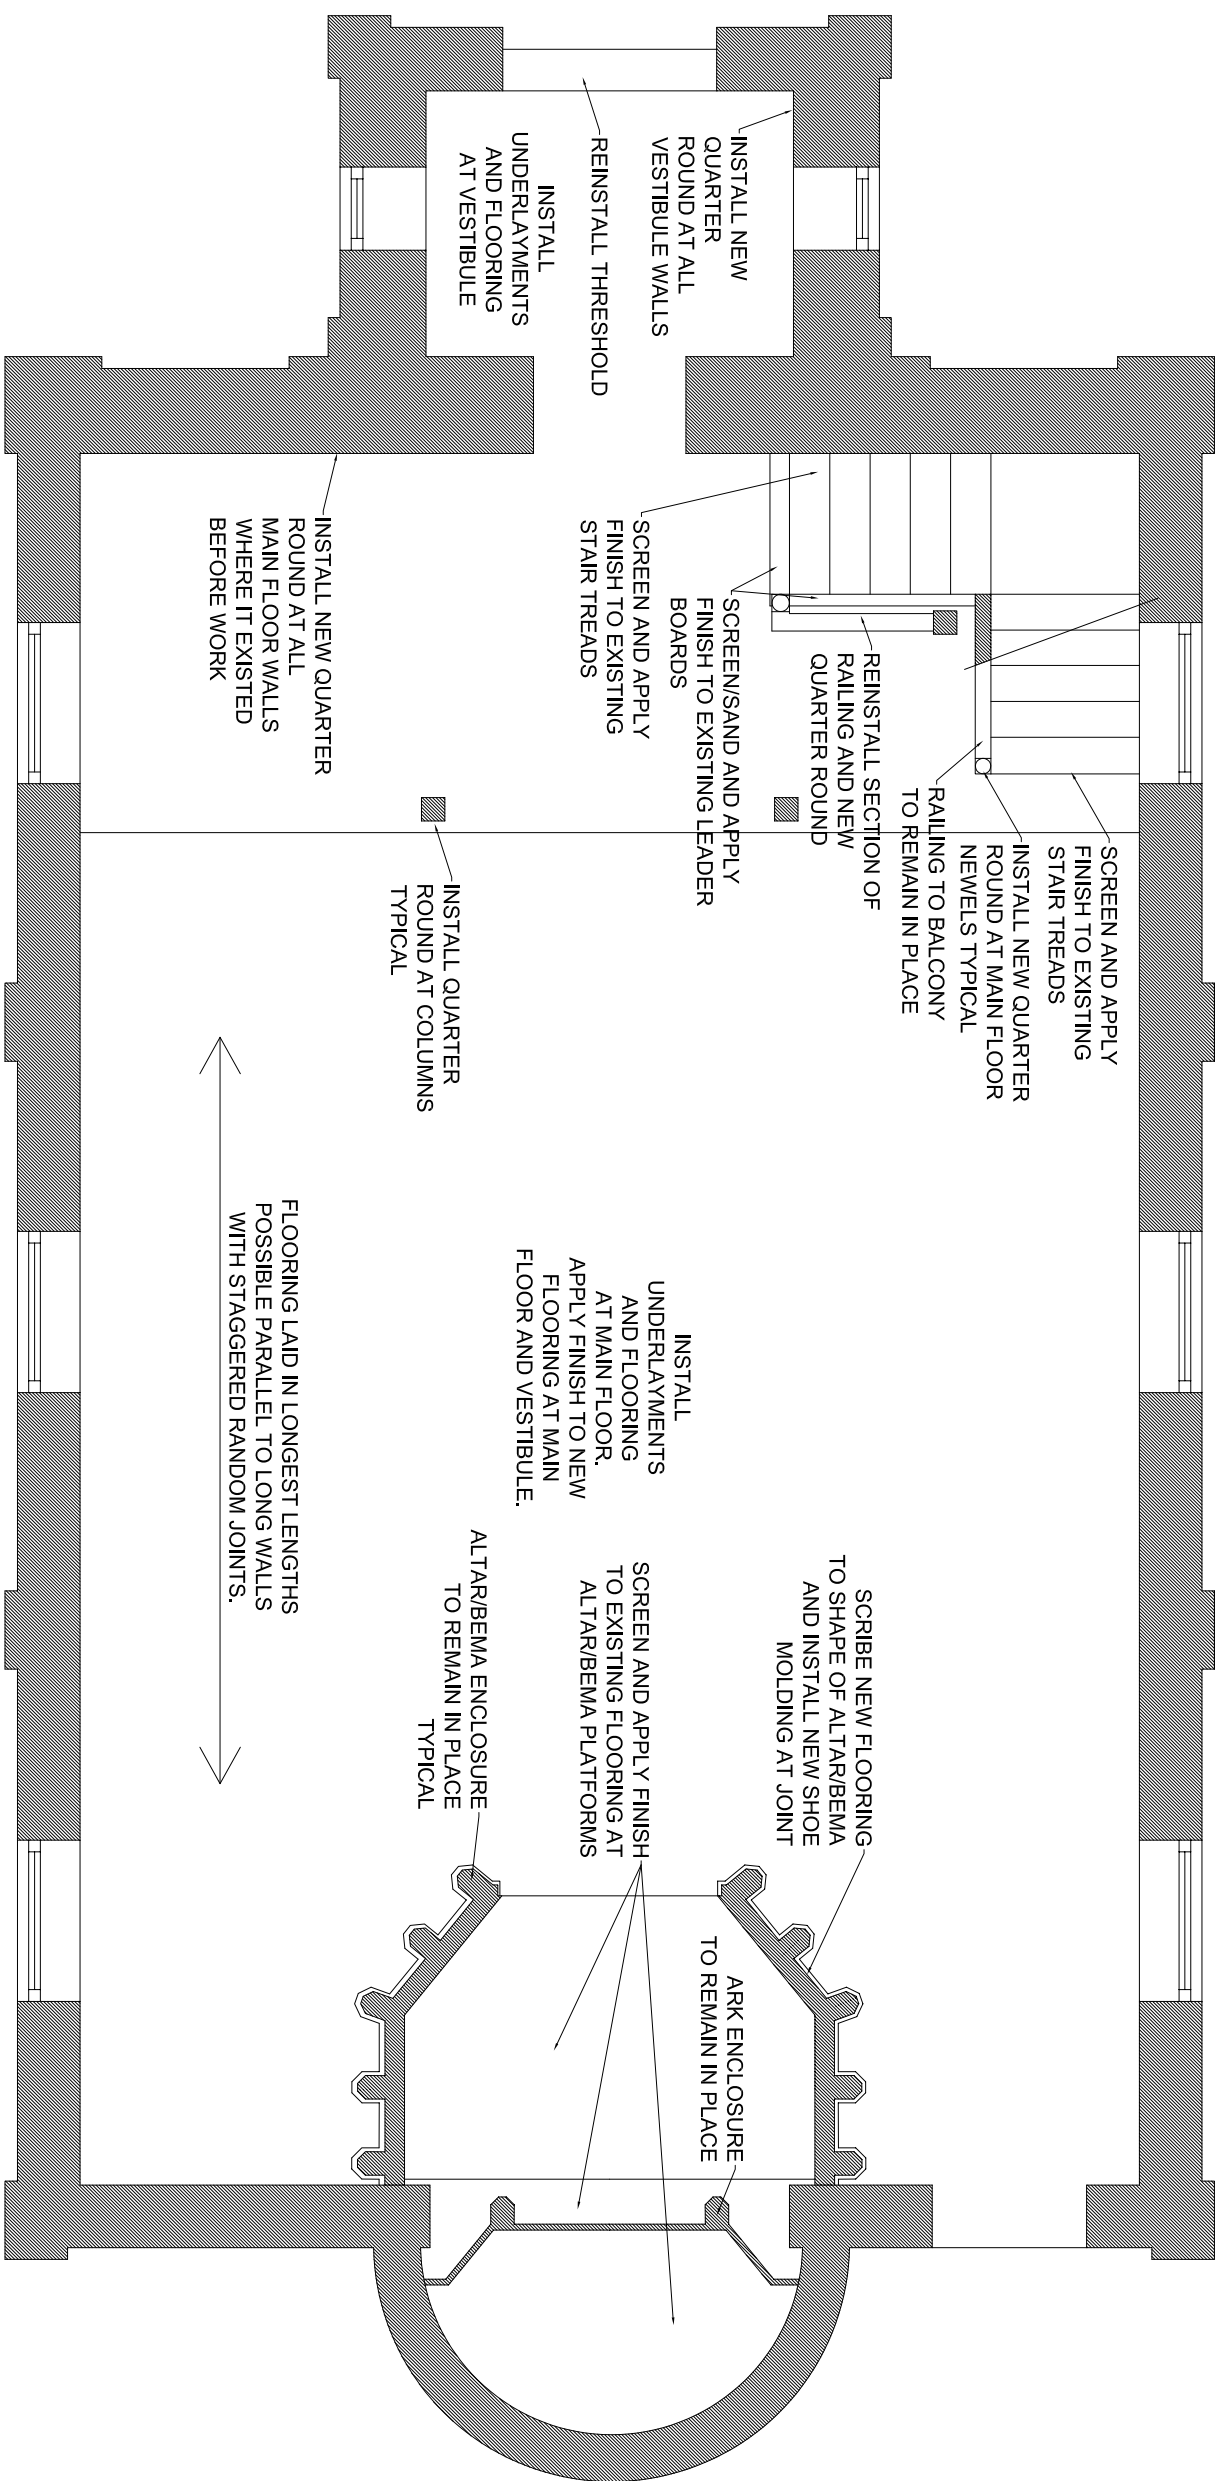


MAIN FLOOR CONSTRUCTION PLAN





ISSUED:
APRIL 22, 2020

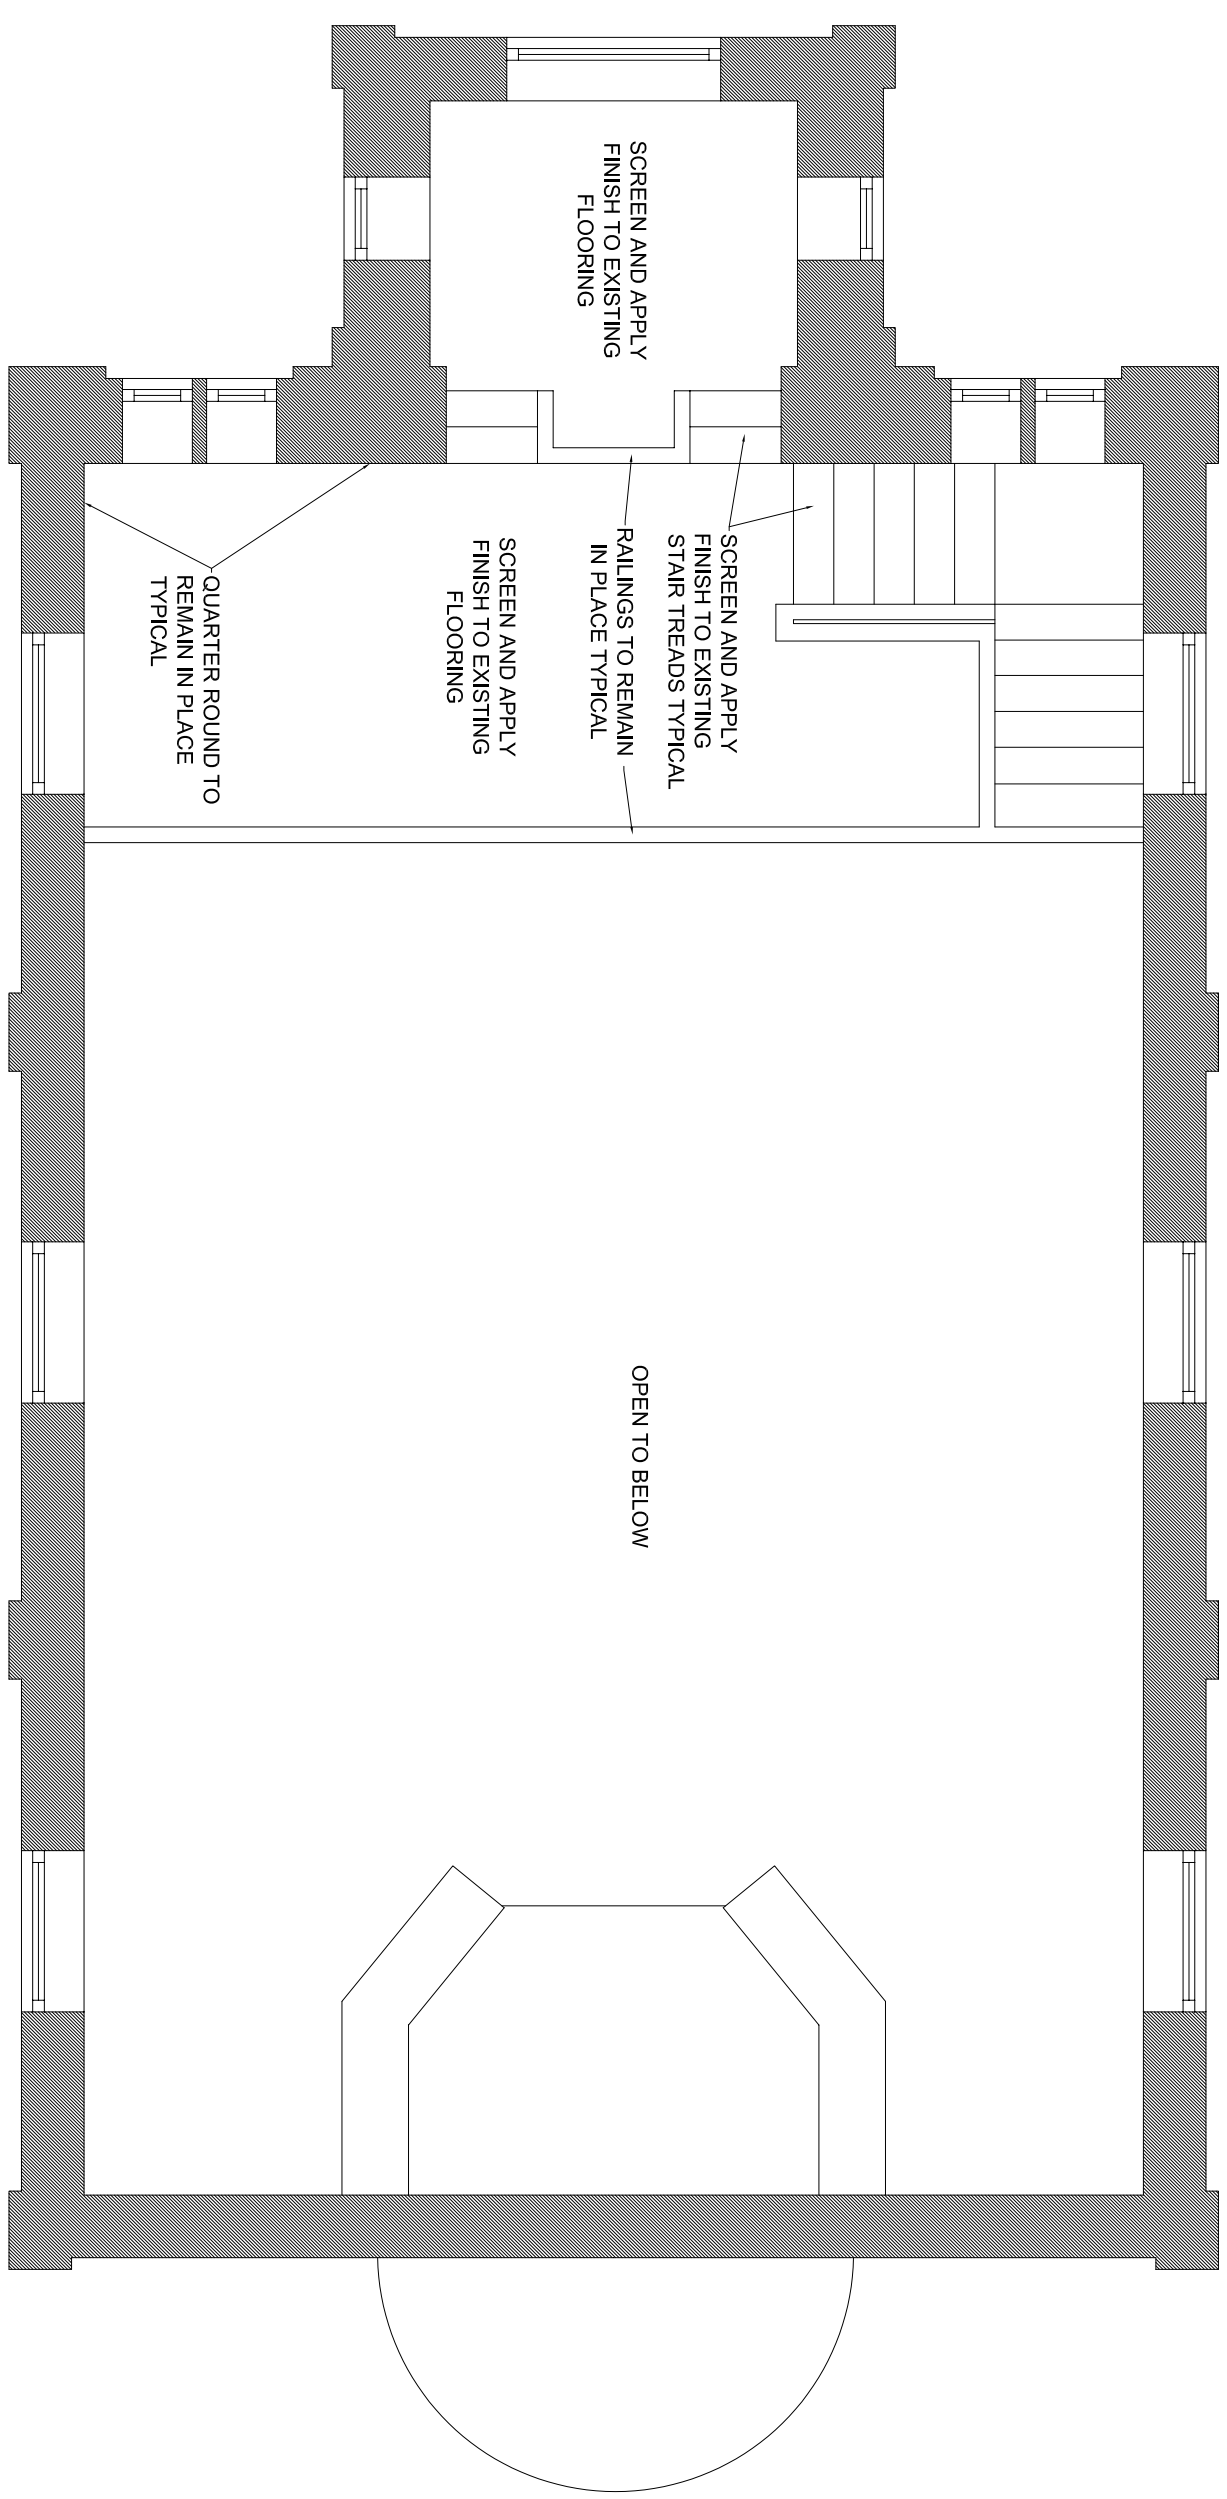

BALCONY LEVEL CONSTRUCTION PLAN



**GATES OF HEAVEN
FLOOR REPLACEMENT**
300 East Gorham St., Madison WI

A2