



Madison, Wisconsin

INDEX OF SHEETS

SHEET NO. L-1 LANDSCAPE PLAN

# CITY OF MADISON

## CITY ENGINEERING DIVISION

### DEPARTMENT OF PUBLIC WORKS

# PLAN OF PROPOSED IMPROVEMENT

## LOWER BADGER MILL PONDS RESTORATION

PUBLIC IMPROVEMENT PROJECT APPROVED

APPROVED DATE

BY THE COMMON COUNCIL OF MADISON, WISCONSIN

PUBLIC IMPROVEMENT DESIGN APPROVED BY:


Feb. 28, 2024

City Engineer

Date

CITY PROJECT NO. 14980  
CONTRACT NO. 9390

PROJECT LOCATION

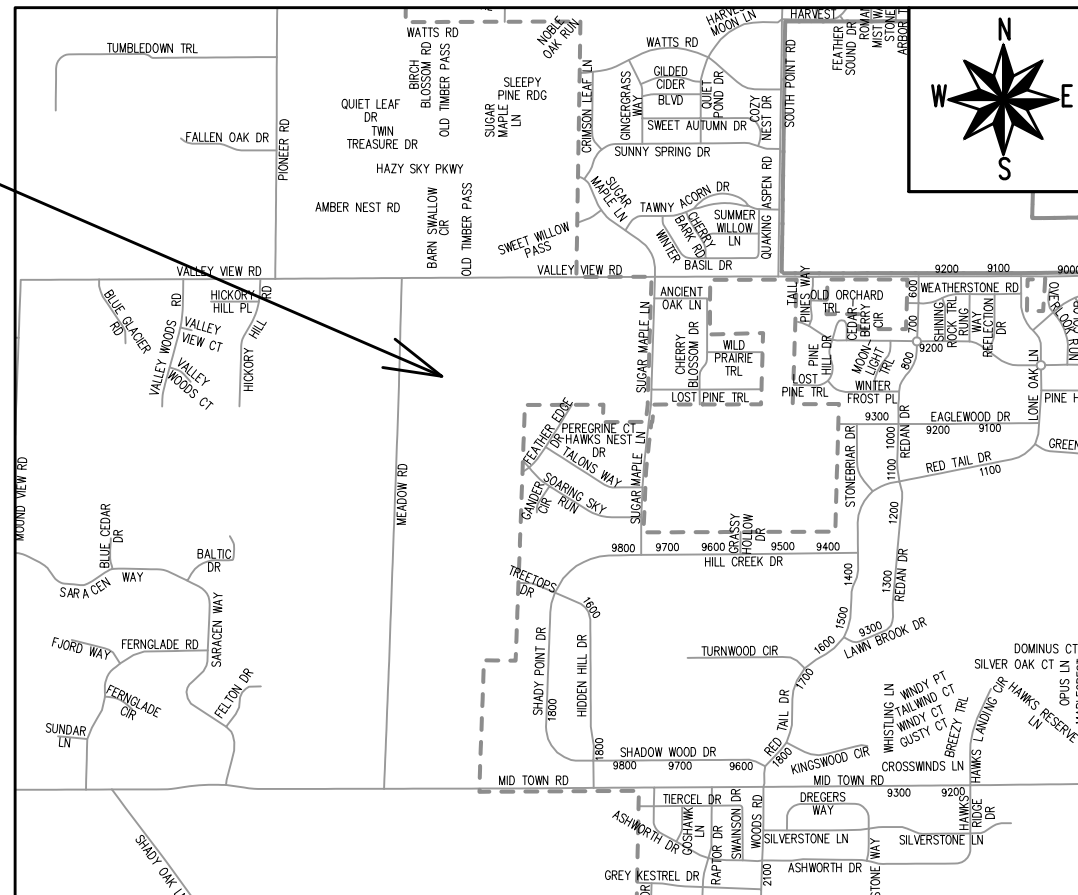


Revision #1  
Revised 2/27/2024 - Update Sheet L1

PLOT SCALE: 1:1\_XREF

PLOT NAME: ---

REV. DATE: 1/21/2021 12:12 PM

ORIGINATOR: CITY\_OF\_MADISON

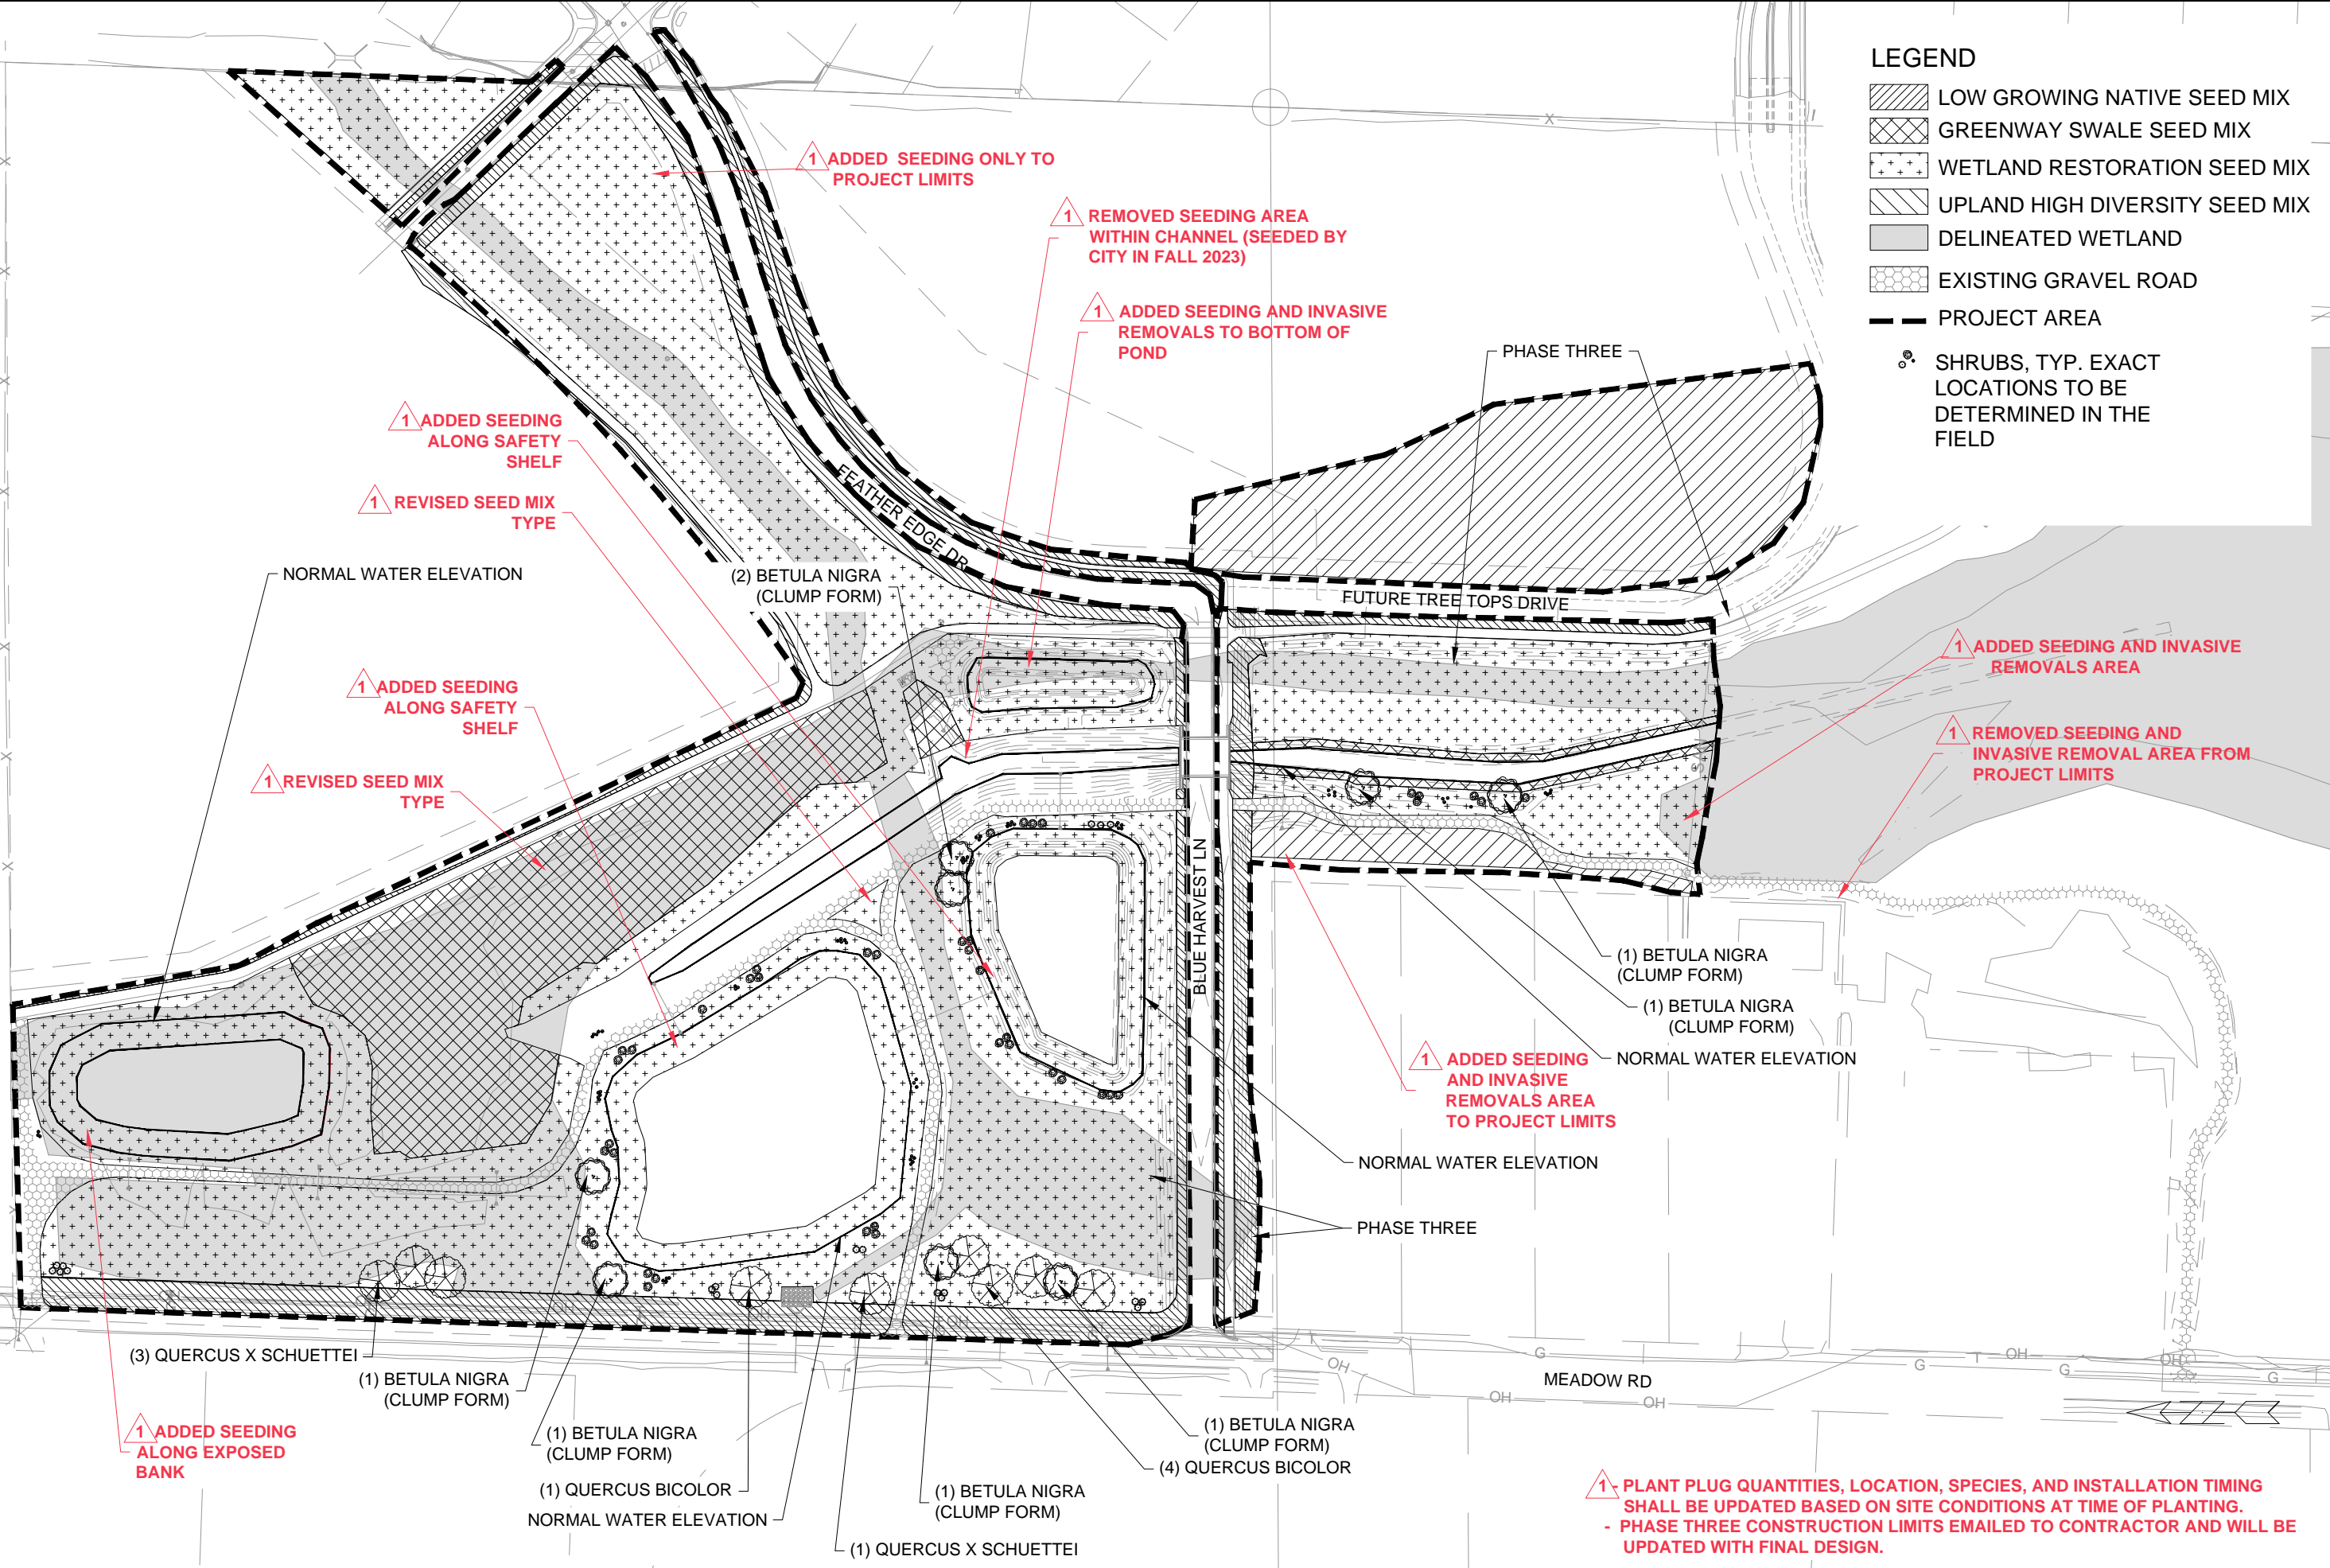

- LEGEND**
- LOW GROWING NATIVE SEED MIX
  - GREENWAY SWALE SEED MIX
  - WETLAND RESTORATION SEED MIX
  - UPLAND HIGH DIVERSITY SEED MIX
  - DELINEATED WETLAND
  - EXISTING GRAVEL ROAD
  - PROJECT AREA
  - SHRUBS, TYP. EXACT LOCATIONS TO BE DETERMINED IN THE FIELD

MARK	REVISION	DATE	BY
###	###	###	###
###	###	###	###
###	###	###	###

SEEDING AND AREA CHANGES: 2/27/2024 SCL  
 Designed By: SCL Date: 2/27/2024 3:28 PM Scale: 1:160  
 L-1

14980  
 MADISON, WI  
 9390

CONTRACT NO.:  
 LANDSCAPE PLAN  
 LOWER BADGER MILL PONDS RESTORATION  
 I:\gisserver\data\DESIGN\Projects\14980\CAD\Restoration\14980\_Restoration.dwg