

Madison, Wisconsin

INDEX OF SHEETS

SHEET NO.	TITLE
1	
RI-R3	REMOVALS
E1-E4	ELECTRICAL PLANS
PM1	PAVEMENT MARKING PLAN
MQ1-MQ2	MISCELLANEOUS QUANTITIES

NO MAINTENANCE PLAN WITH THIS PROJECT

# CITY OF MADISON

## CITY ENGINEERING DIVISION

### DEPARTMENT OF PUBLIC WORKS

# PLAN OF PROPOSED IMPROVEMENT

## ABERG AVENUE & NB PACKERS AVENUE RAMP TRAFFIC SIGNAL

CITY PROJECT NO. 13418  
CONTRACT NO. 8615



### PROJECT LOCATION

CONVENTIONAL SIGNS	
FIELD VERIFY ALL UTILITY LOCATIONS	
GAS	— G —
STORM SEWER	— ST —
SANITARY SEWER	— SAN —
WATER	— W —
BURIED ELECTRIC	— E —
OVERHEAD ELECTRIC	— OH —
POWER POLE	□
ADA COMPLIANT RAMP W/ DETECTABLE WARNING FIELD	▣
COMBUSTIBLE FLUIDS	☀

NOTES:

ALL GUTTERS SHALL DRAIN WITH A MINIMUM GRADE OF 0.50% TOWARD STORM SEWER INLETS.

SIDEWALK RAMPS AND CURB THRU SIDEWALK RAMPS SHALL HAVE A MAXIMUM SLOPE OF 1" PER 12", SIDEWALK AND CURB RAMPS SHALL BE CONSTRUCTED WITH A SIDE SLOPE OF 1.50%. SIDEWALK SHALL HAVE A MINIMUM LONGITUDINAL SLOPE OF 0.50% AND A MAXIMUM LONGITUDINAL SLOPE OF 5.00% EXCEPT WHERE STREET GRADES EXCEED 5.00%.

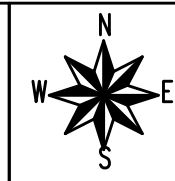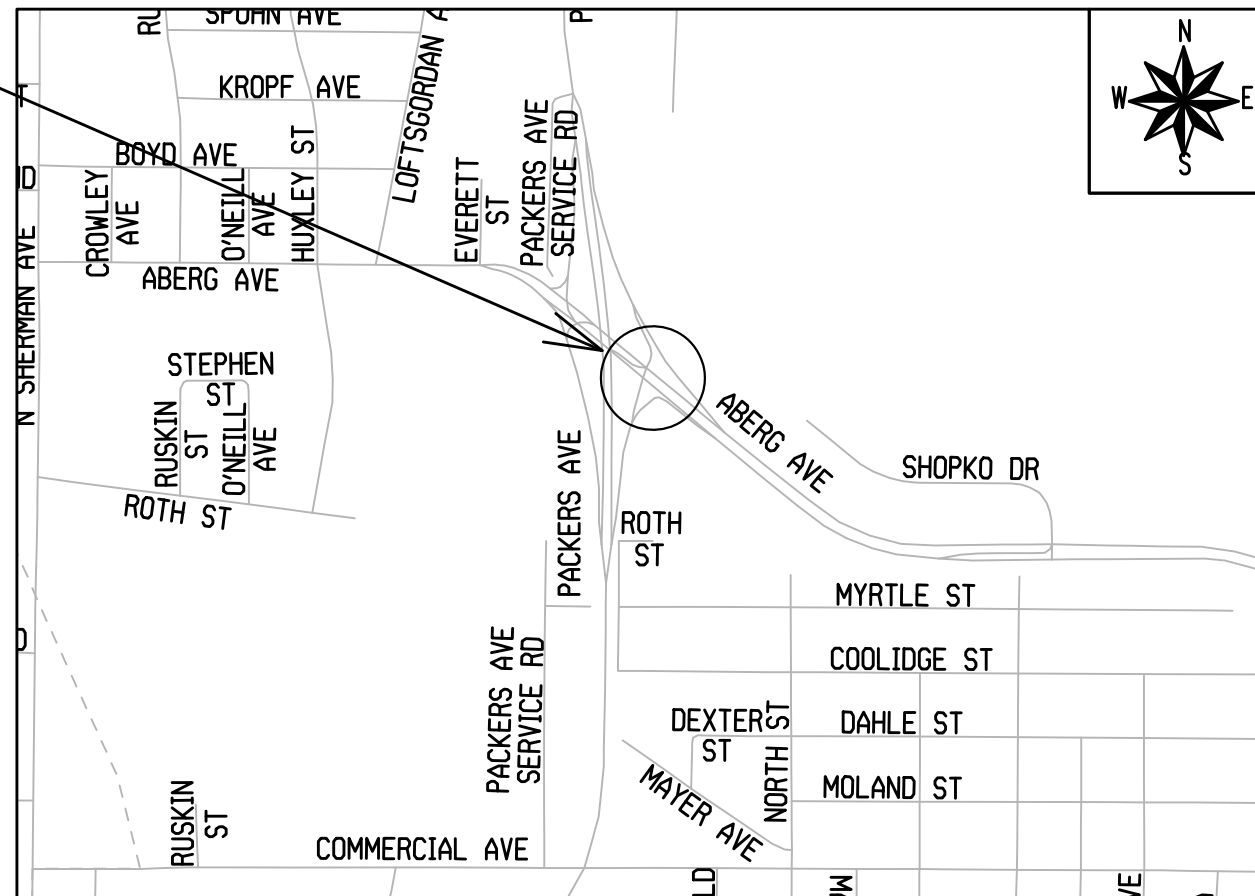

PUBLIC IMPROVEMENT PROJECT APPROVED

JUNE 15, 2021

BY THE COMMON COUNCIL OF MADISON, WISCONSIN


PUBLIC IMPROVEMENT DESIGN APPROVED BY:

*[Signature]* 7/22/2021

City Engineer

Date

ELECTRICAL DESIGNED BY:

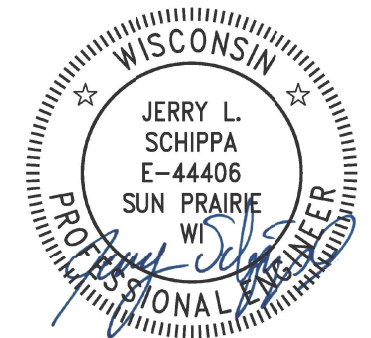

Jul 22, 2021

PLOT SCALE: 1 IN=1 FT\_XREF

PLOT NAME: ---

REV. DATE: 7/15/2021 12:14 PM


ORIGINATOR: CITY\_OF\_MADISON









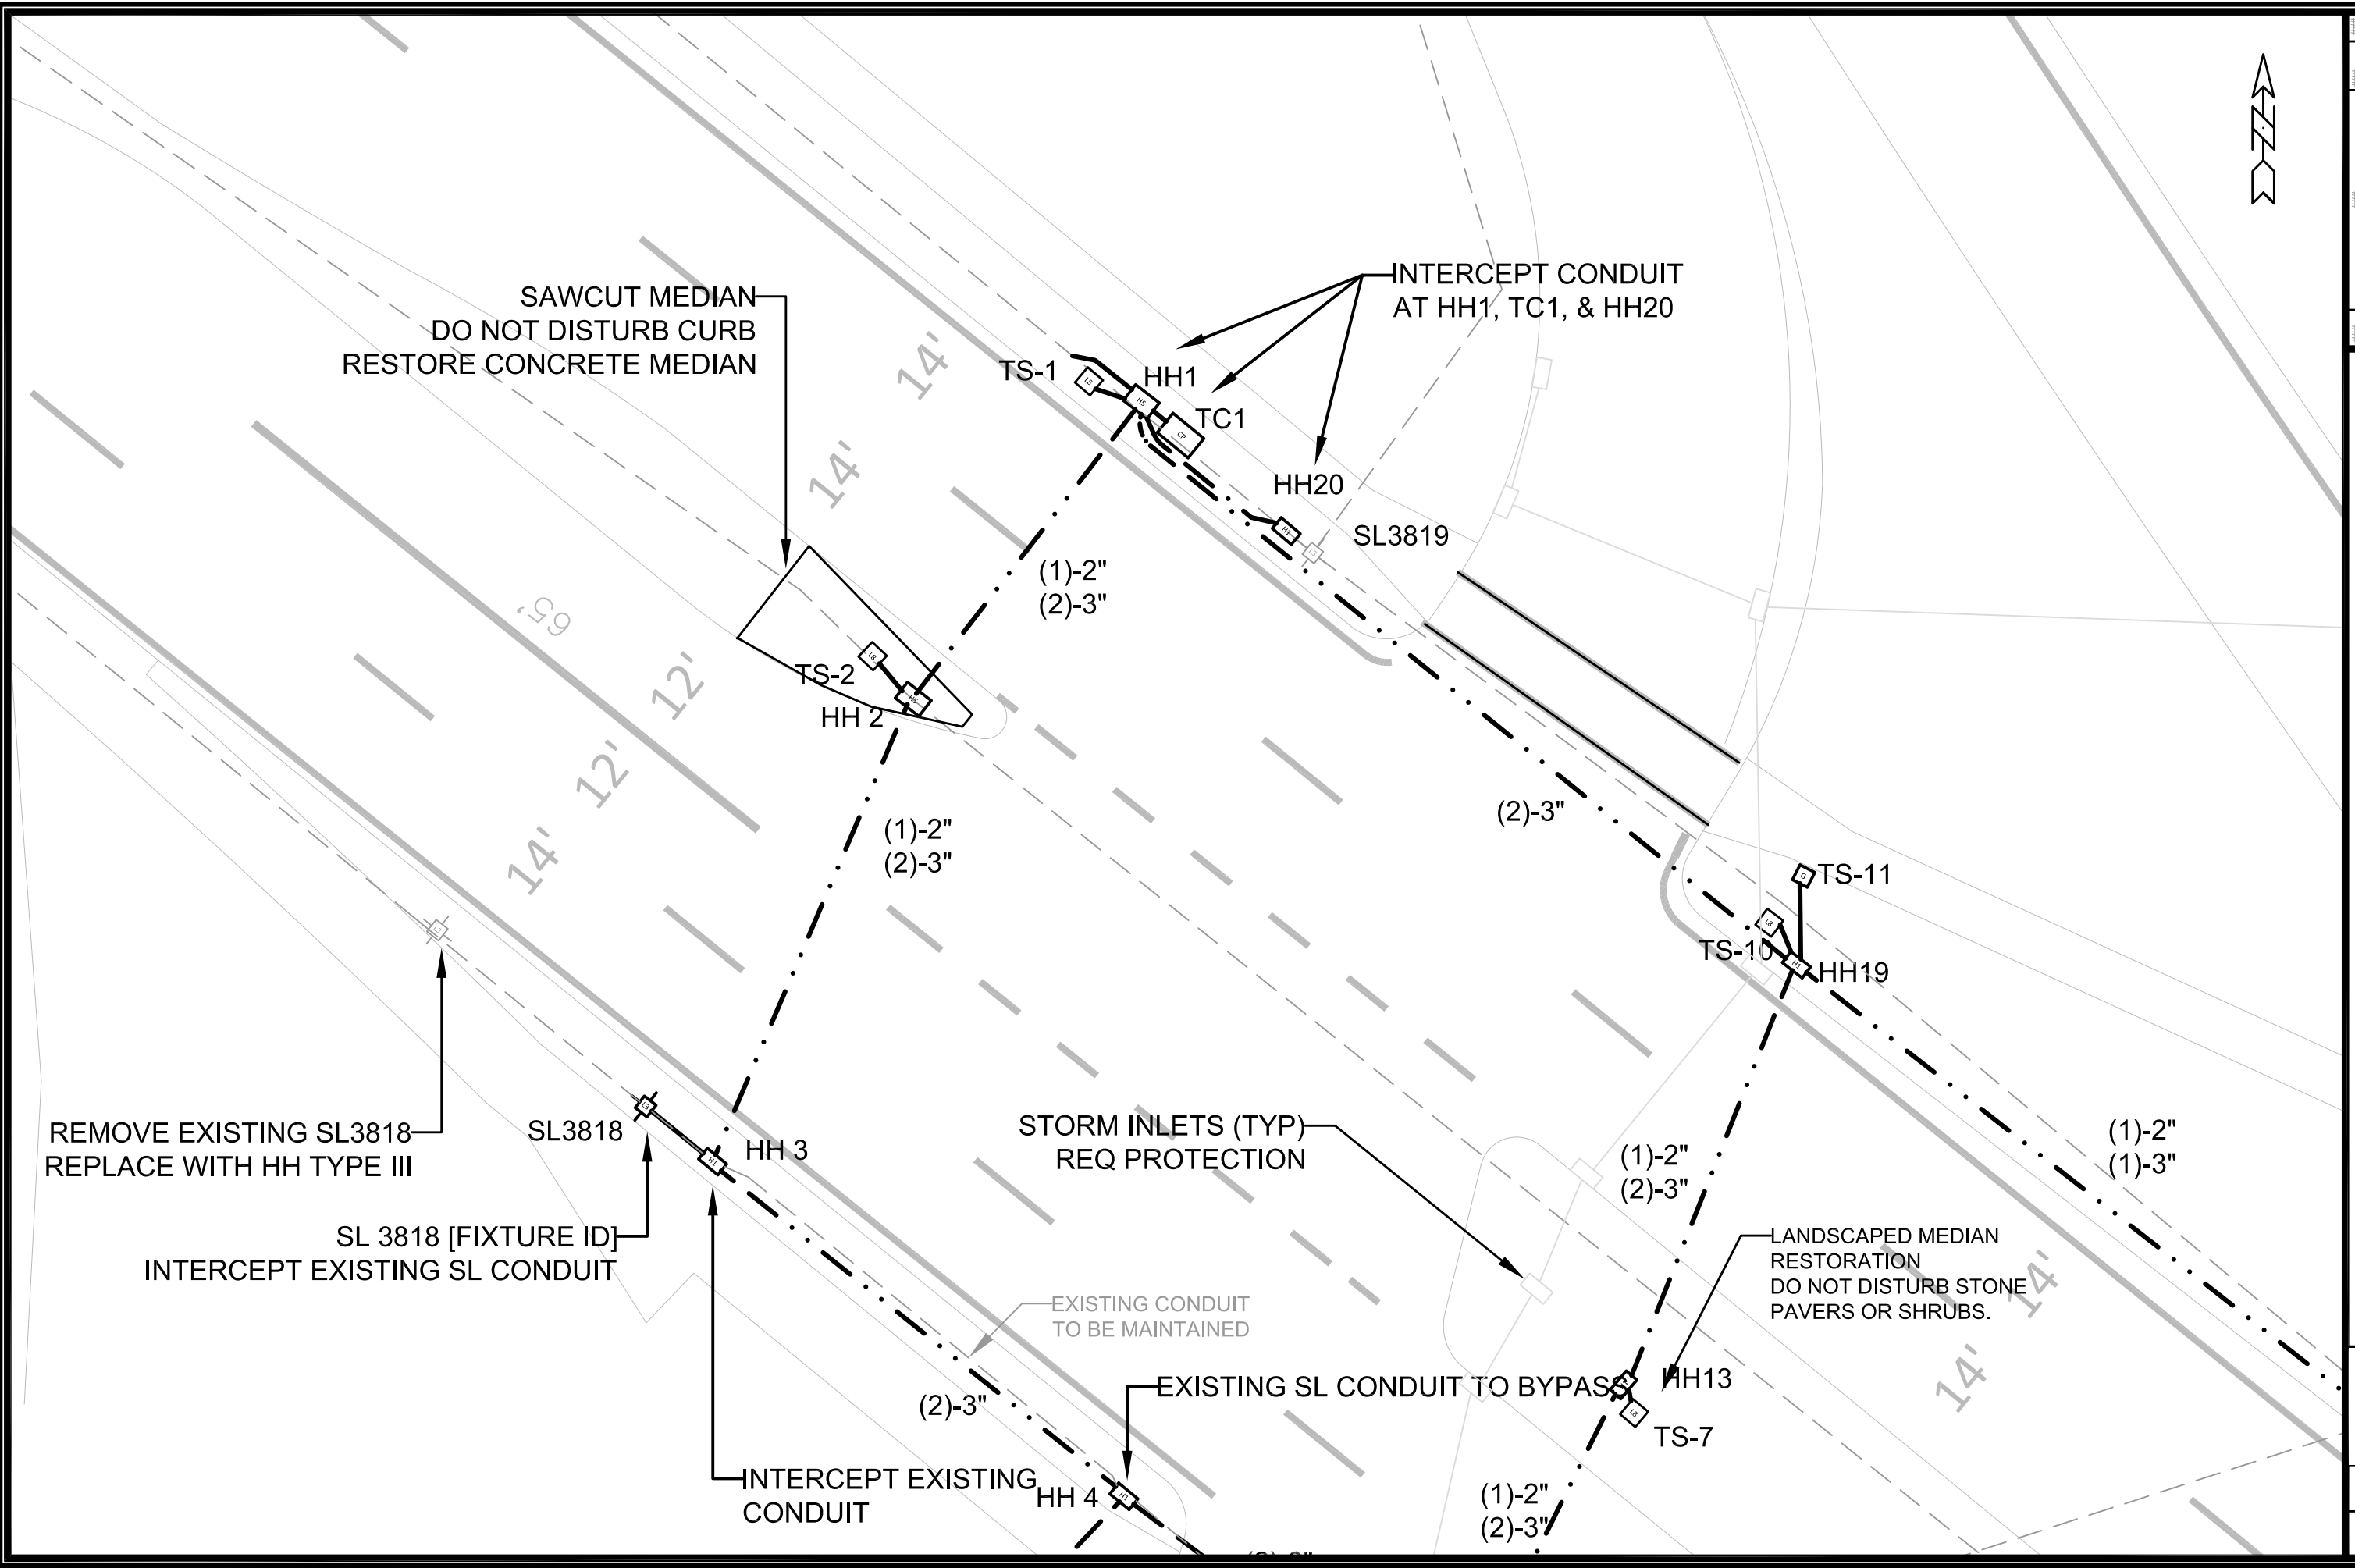


DATE	BY
REVISION	DATE
MARK	DATE
DESIGNED BY: JLS	DATE: 6/16/2021
13418	Scale: 1" = 15'
E-2	

13418  
MADISON, WI  
CONTRACT NO: 6815




13418  
E-2

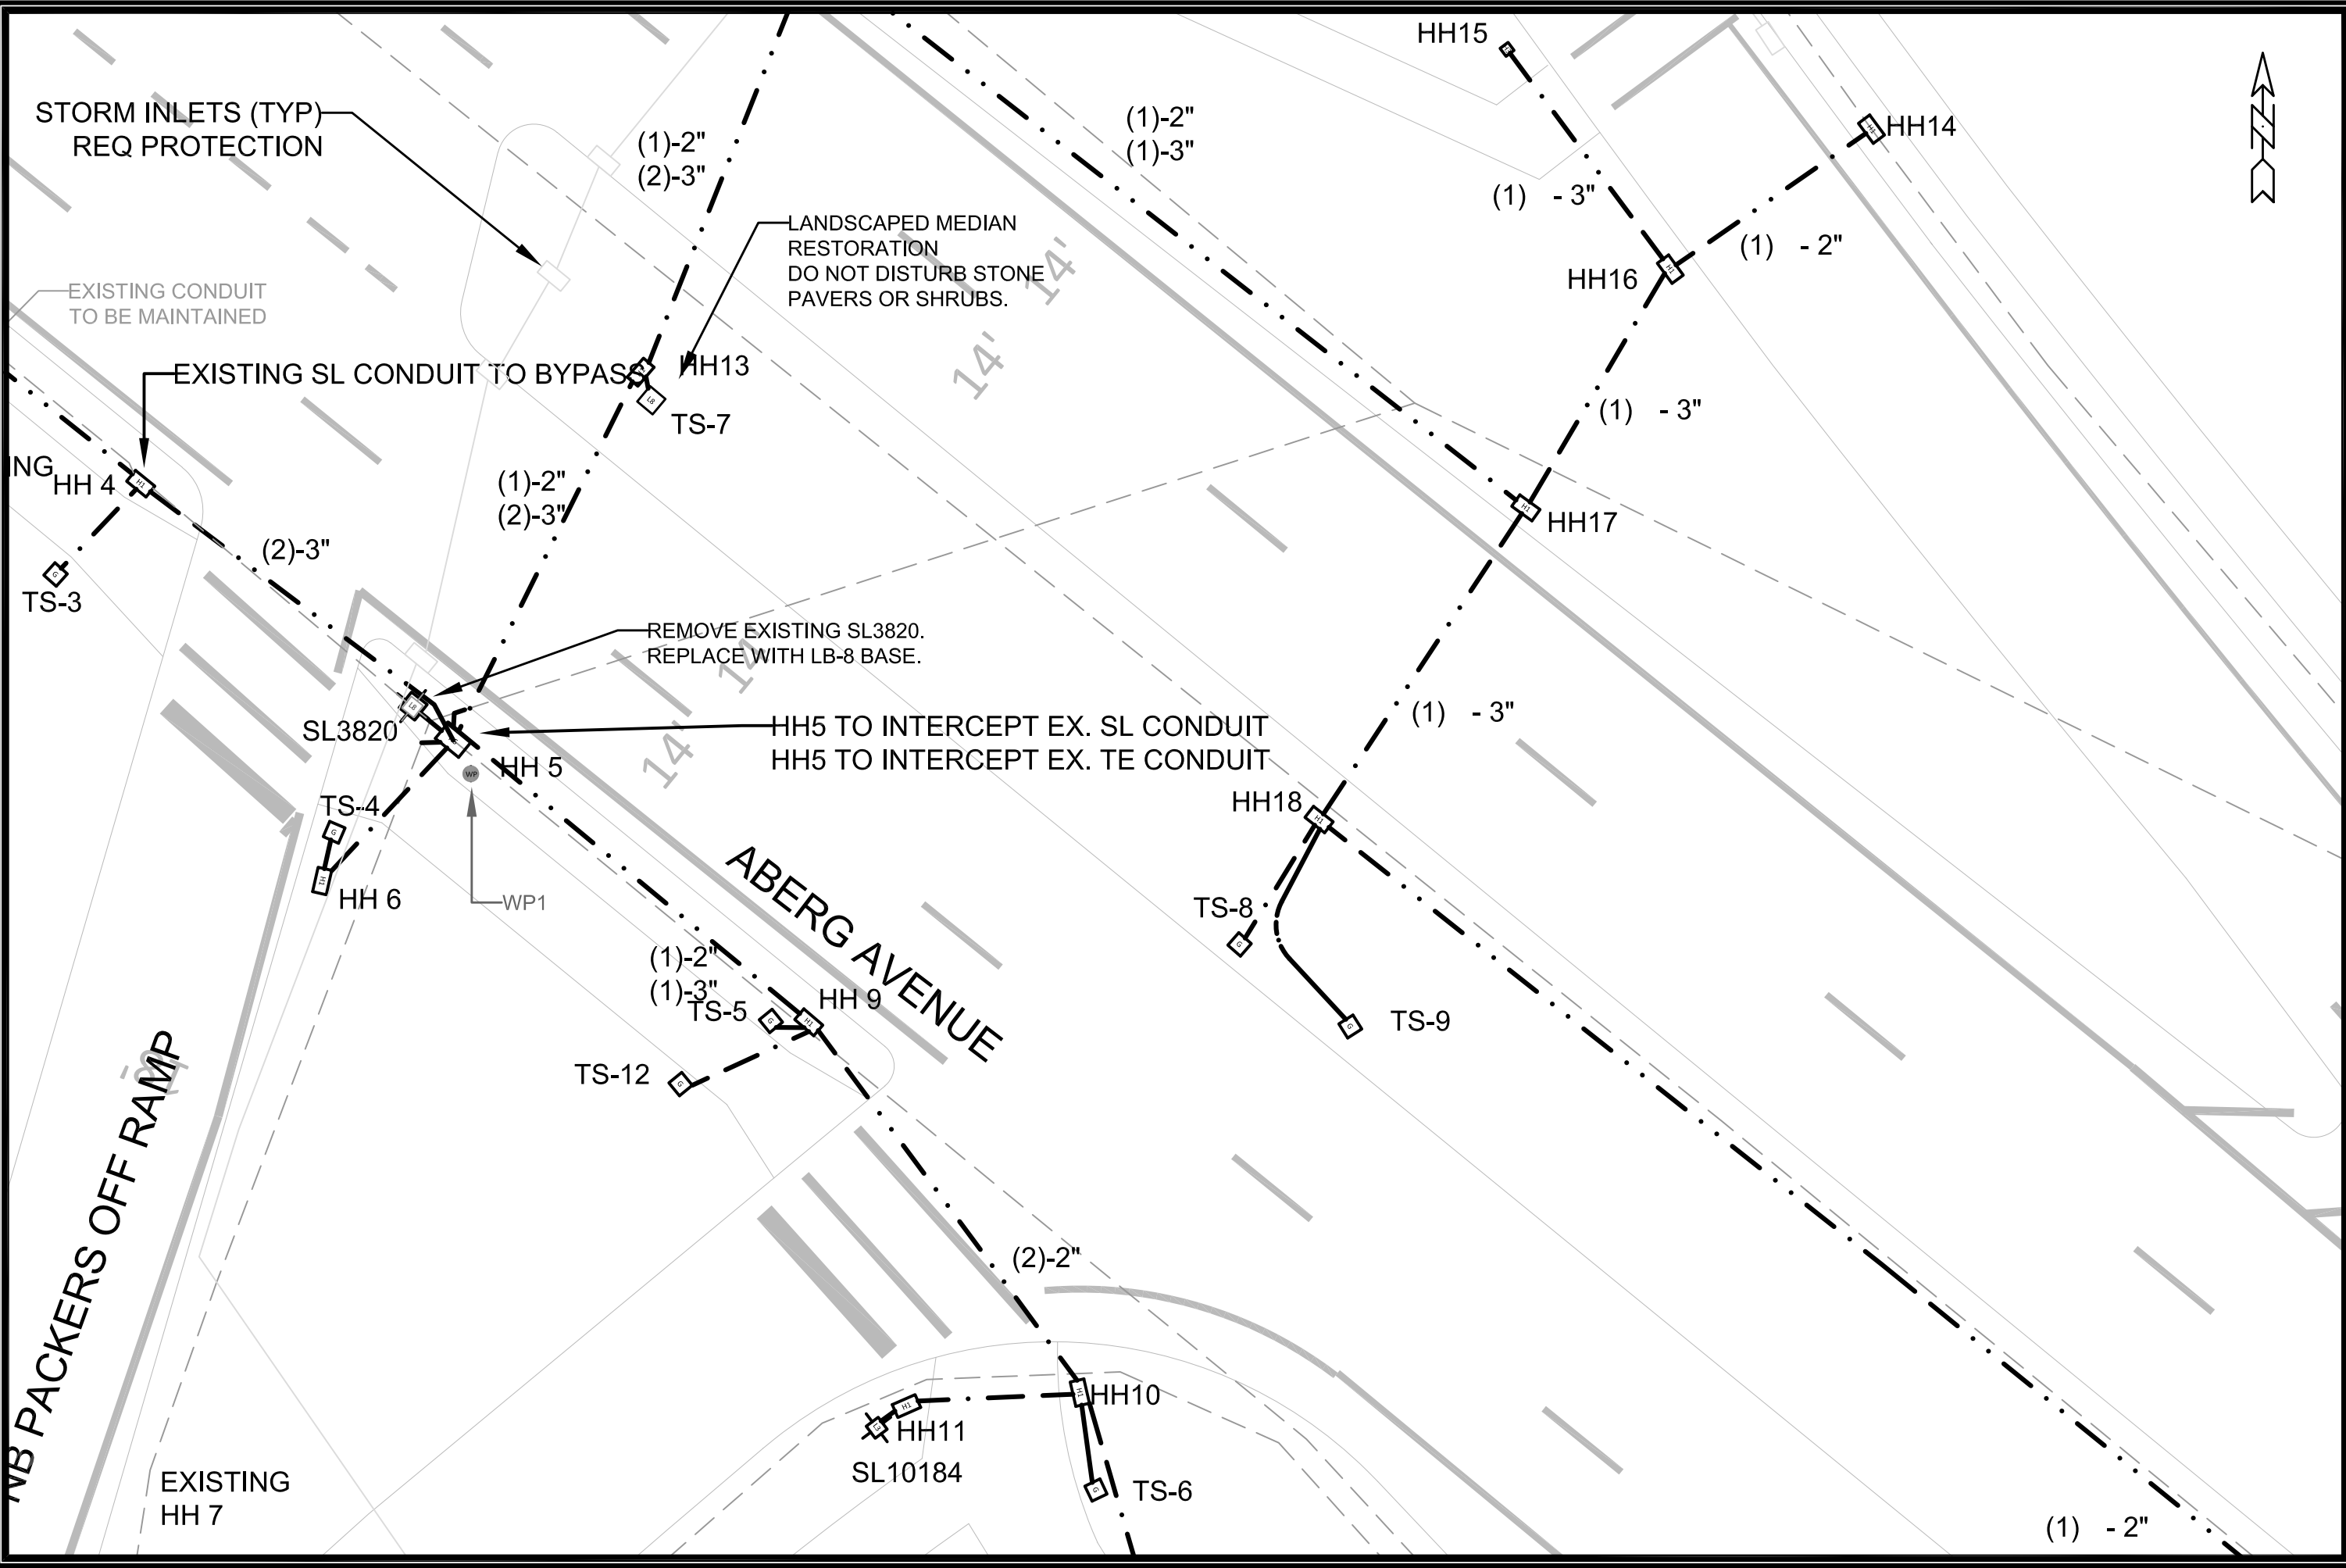

DATE	BY
REVISION	DATE
MARK	DATE
DESIGNED BY: JLS	DATE: 6/16/2021
13418	13418
6815	E-3

13418  
 MADISON, WI  
 ABERG AVENUE & NB PACKERS AVENUE RAMP TRAFFIC SIGNAL  
 CONTRACT NO: 6815  
 M:\DESIGN\Projects\13418\TE Plans\Signal Plans\_recover.dwg

ELECTRICAL PLANS  
  
 13418  
 E-3

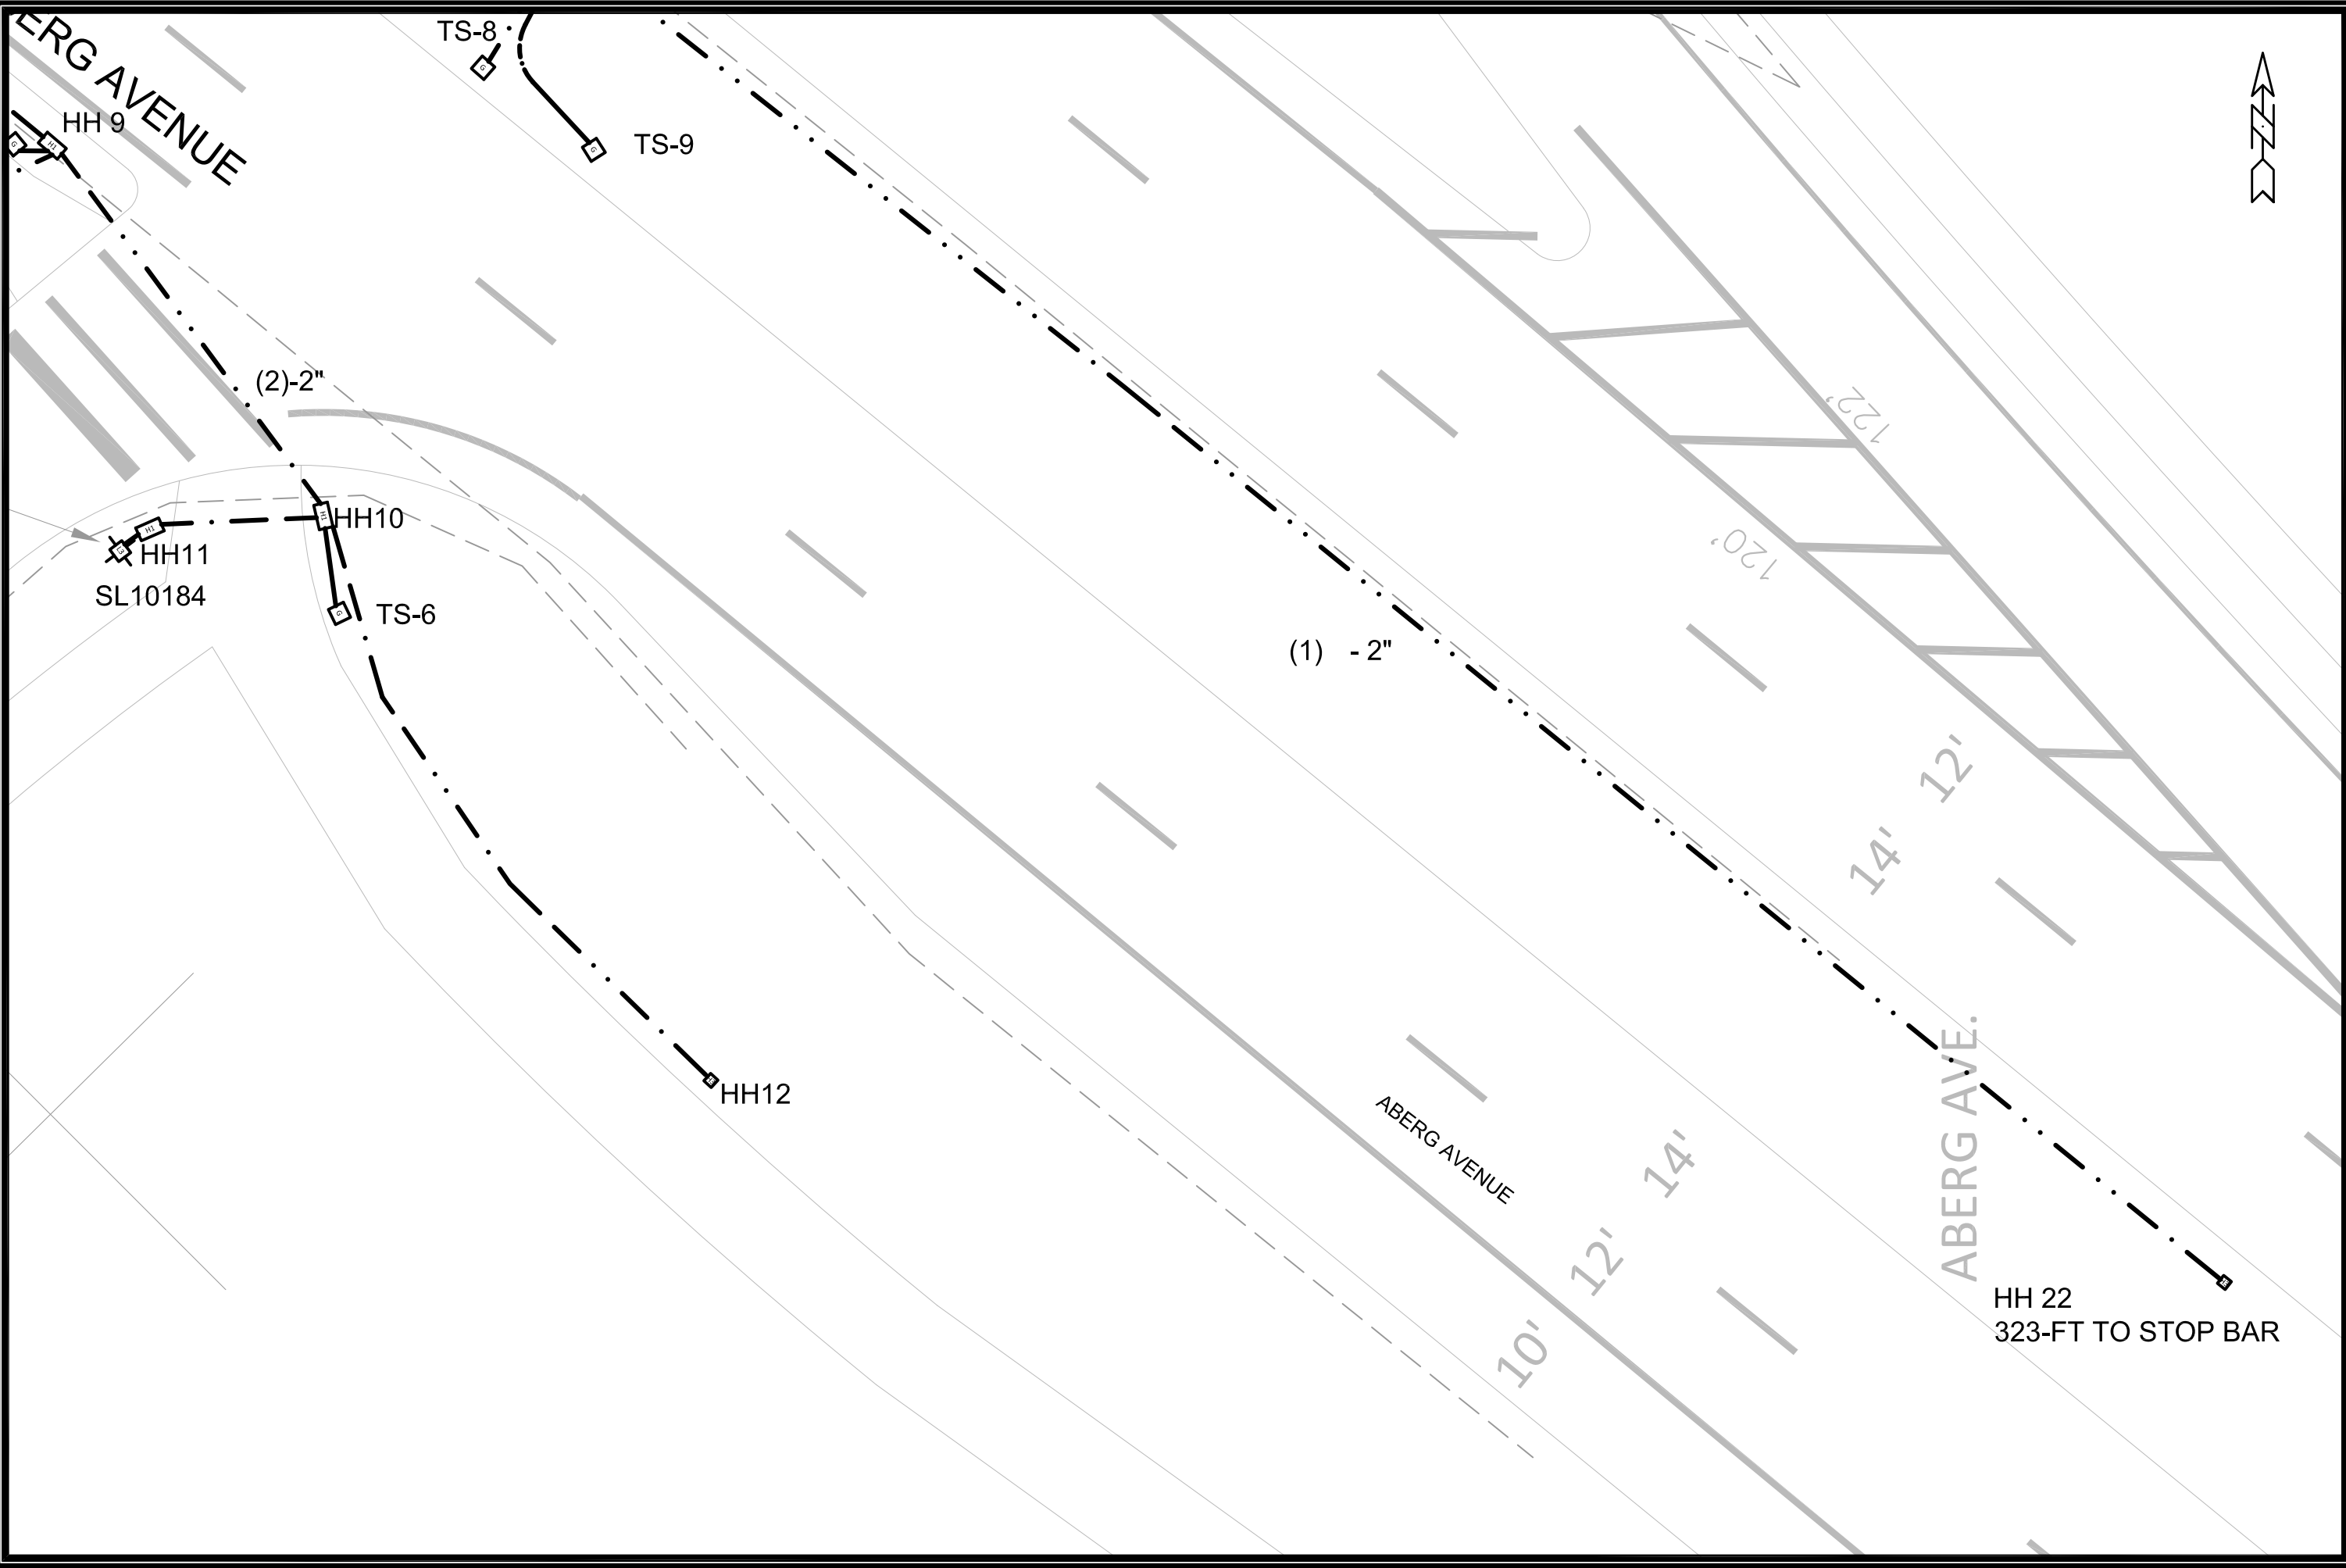

MARK	REVISION	DATE	BY
###	###	###	###
###	###	###	###
###	###	###	###
###	###	###	###

Designed By: JLS  
 13418  
 Date: 6/16/2021  
 Scale: 1" = 15'  
 E-4

13418  
 MADISON, WI  
 CONTRACT NO: 6815  
 ABERG AVENUE & NB PACKERS AVENUE RAMP TRAFFIC SIGNAL  
 M:\DESIGN\Projects\13418\TE Plans\Signal Plans\_recover.dwg



13418  
 E-4







