

Madison, Wisconsin

CITY OF MADISON

CITY ENGINEERING DIVISION
DEPARTMENT OF PUBLIC WORKS
PLAN OF PROPOSED IMPROVEMENT

PUBLIC IMPROVEMENT DESIGN
APPROVED BY:

04/27/2026

City Engineer



Date

INDEX OF SHEETS

SHEET NO. PM1-PM3	PAVEMENT MARKINGS - REGENT ST
SHEET NO. PM4-PM6	PAVEMENT MARKINGS - S. FAIR OAKS ST
SHEET NO. PM7	PAVEMENT MARKINGS - S. SPOONER ST

2026 - RESURFACING - ASPHALT PATCHING

CITY PROJECT NO. 15930
CONTRACT NO. 8834

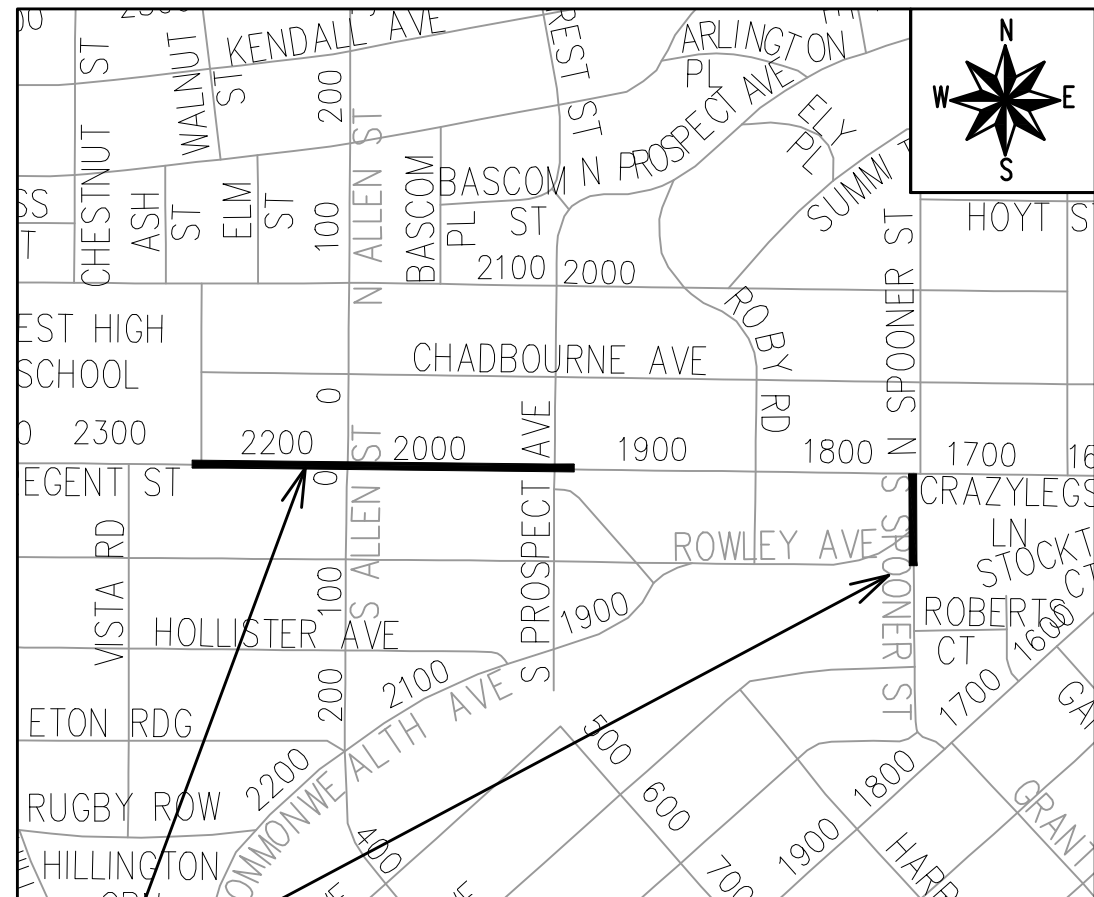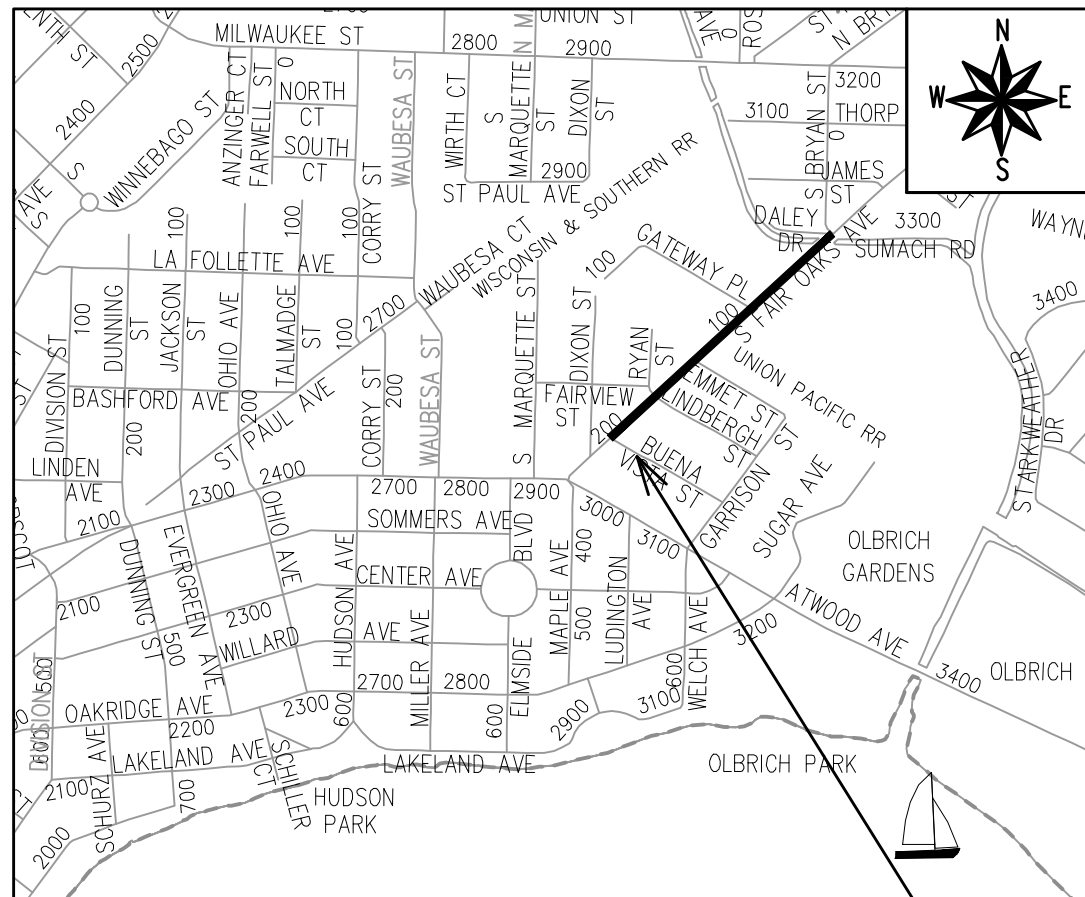

PROJECT
LOCATION

PLOT SCALE: 1 IN. = 1 FT. XREF

PLOT NAME: ---

REV. DATE: 4/22/2026 2:21 PM

ORIGINATOR: CITY_OF_MADISON

MATCH LINE 1

MATCH LINE 2

18" EPOXY CONTINENTAL
6" WHITE EPOXY DASHED (10' X 30')

N. ALLEN ST

24" WHITE EPOXY STOP BAR

6" WHITE EPOXY DASHED (10' X 30')

4" DOUBLE YELLOW EPOXY


6" WHITE EPOXY DASHED (10' X 30')

4" DOUBLE YELLOW EPOXY

REGENT ST

TO PROSPECT AVE.

12' 9'
9'
14'
8'

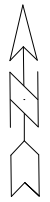

REGENT ST - PAVEMENT MARKINGS
2026 RESURFACING


15930
MADISON, WI

M:\DESIGN\Traffic\Construction Projects\2026 - Projects\15930 - Patching Marking Plans\15930 - Regent St\TRAFFIC\NO. 15930




15930
PM-2

MARK	REVISION	DATE	BY
15930	Designed By: LMC	Date: 4/22/2026 2:29 PM	Scale: 1" = 40'
			PM-2

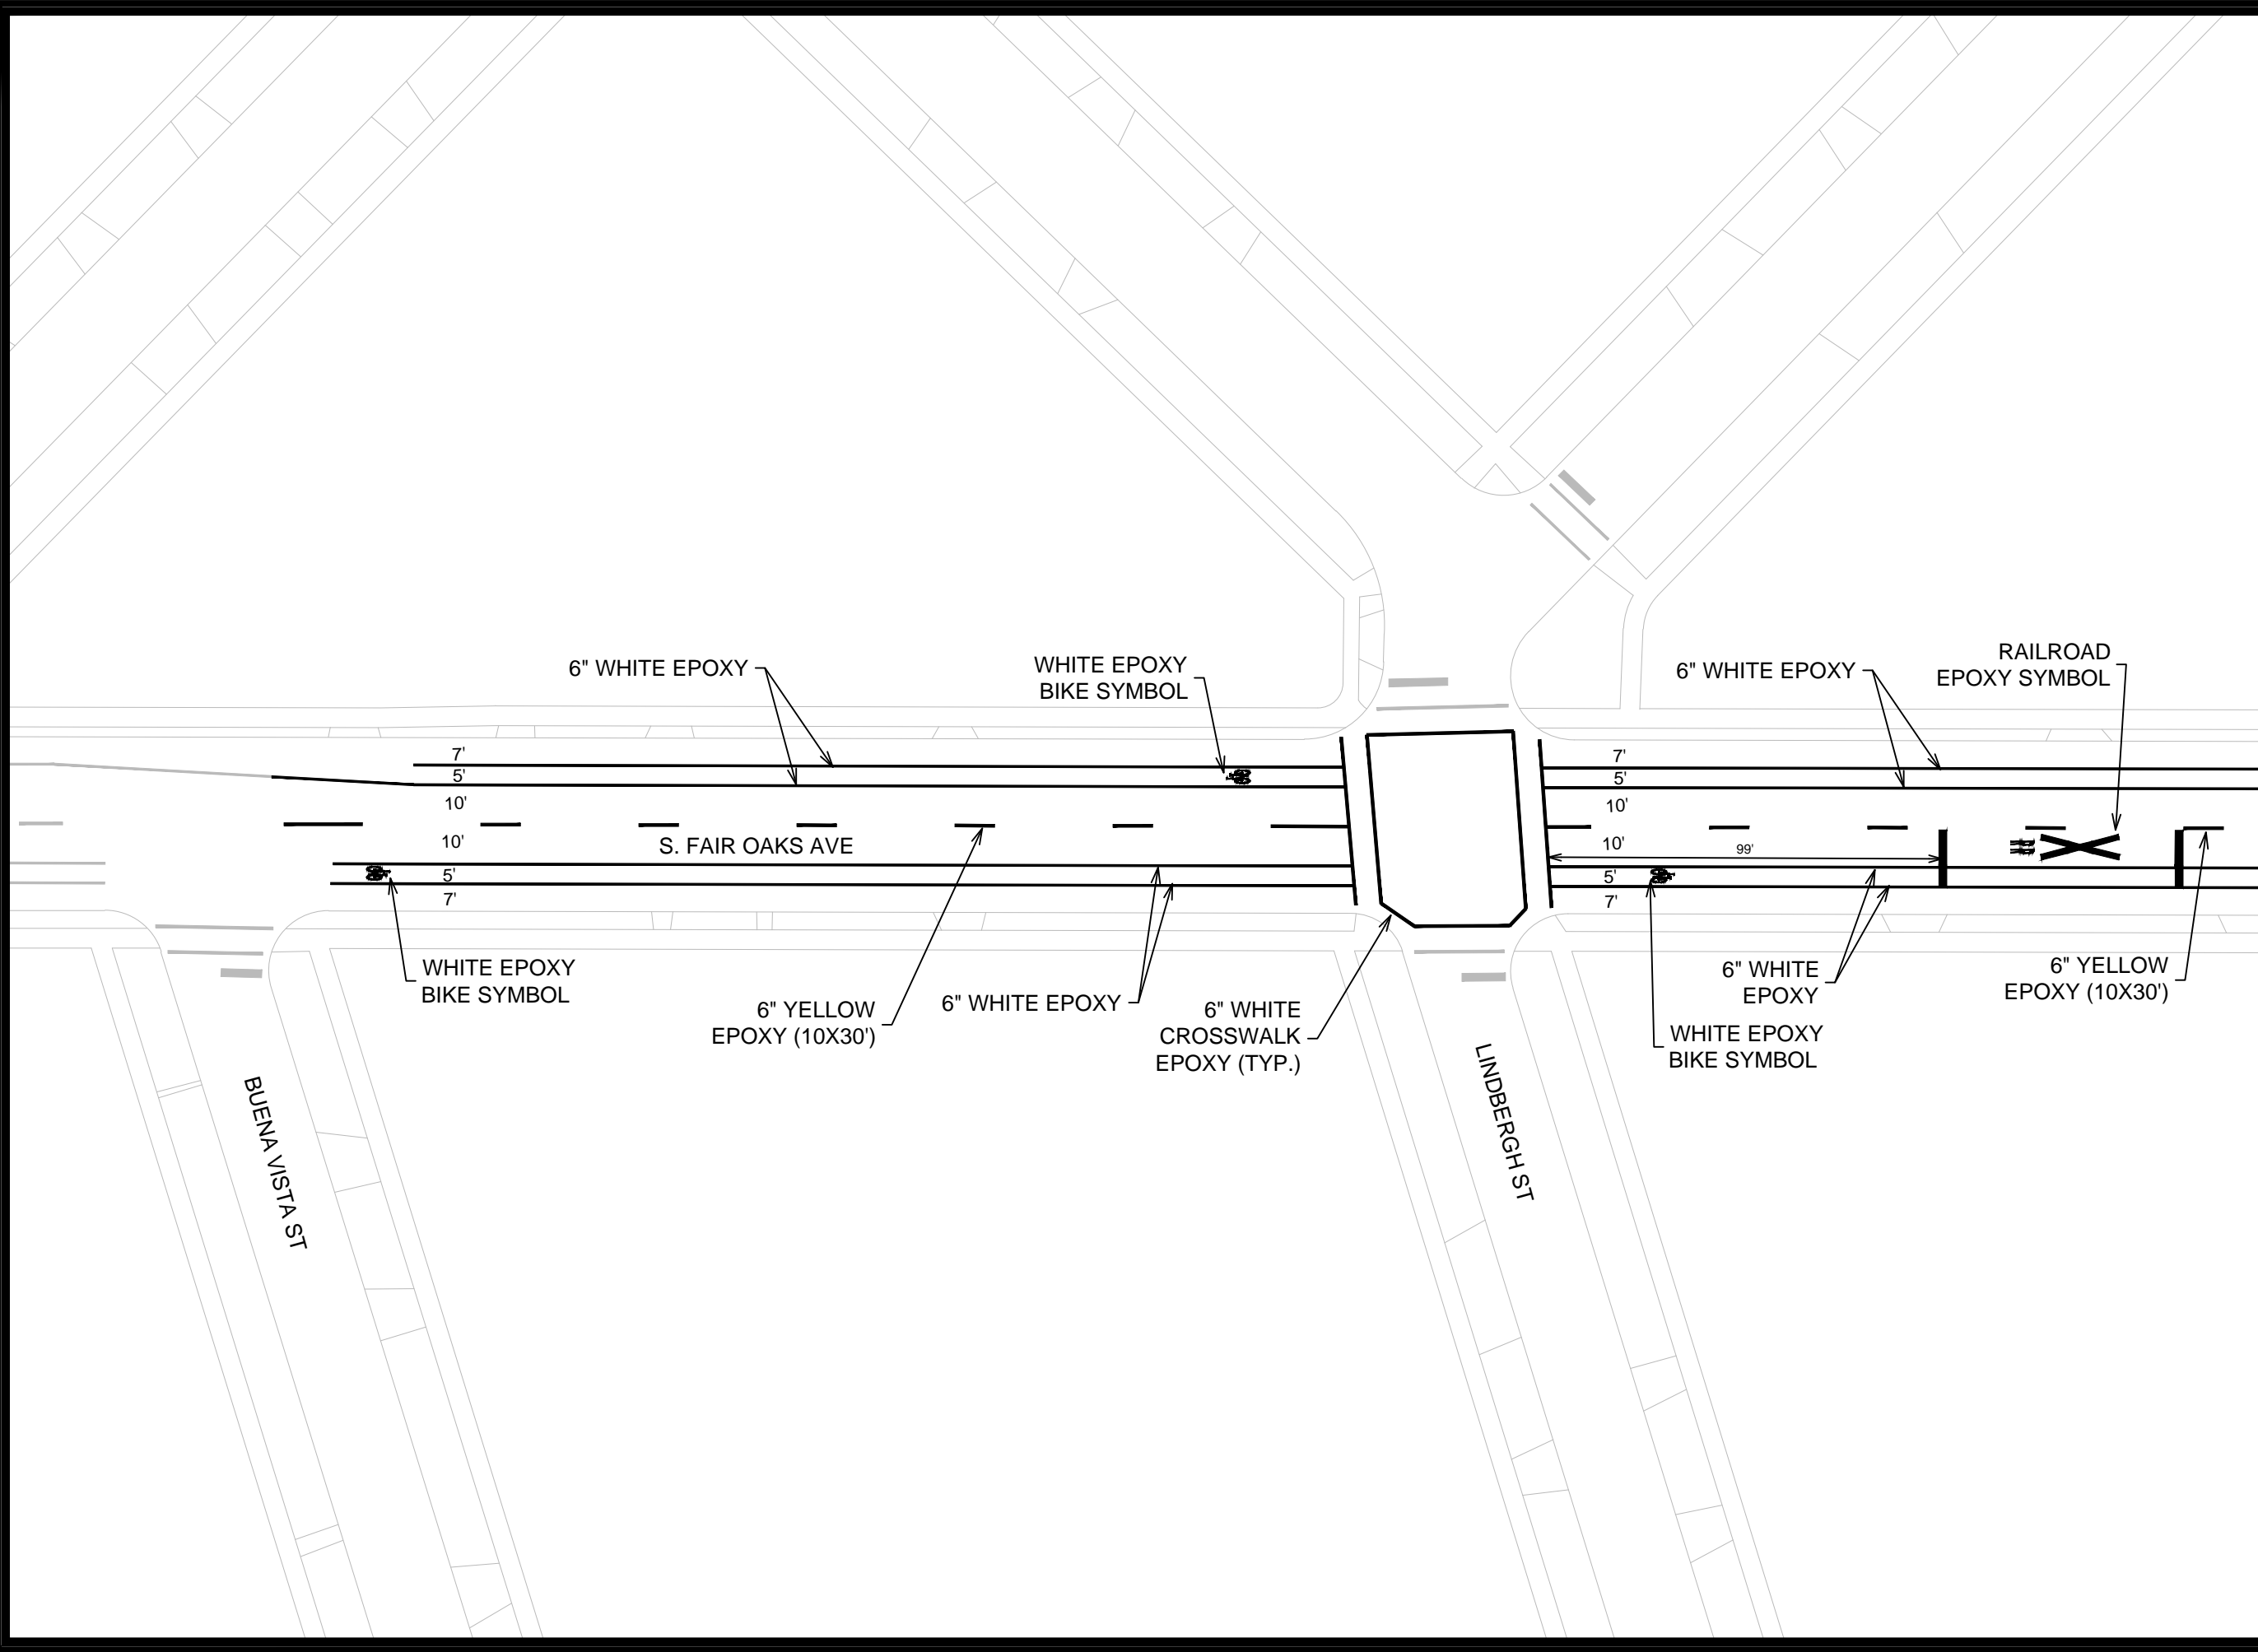

MATCH LINE 1

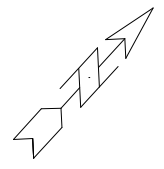


MARK	REVISION	DATE	BY
15930	4/22/2026	2:23 PM	PM-4

15930
 MADISON, WI
 2026 RESURFACING
 M:\DESIGN\Traffic\Construction Projects\2026 - Projects\15930 - Patching Marking Plans\15930 - S.Fair Oaks\TRAFFIC\NOIS.dwg



15930
 PM-4

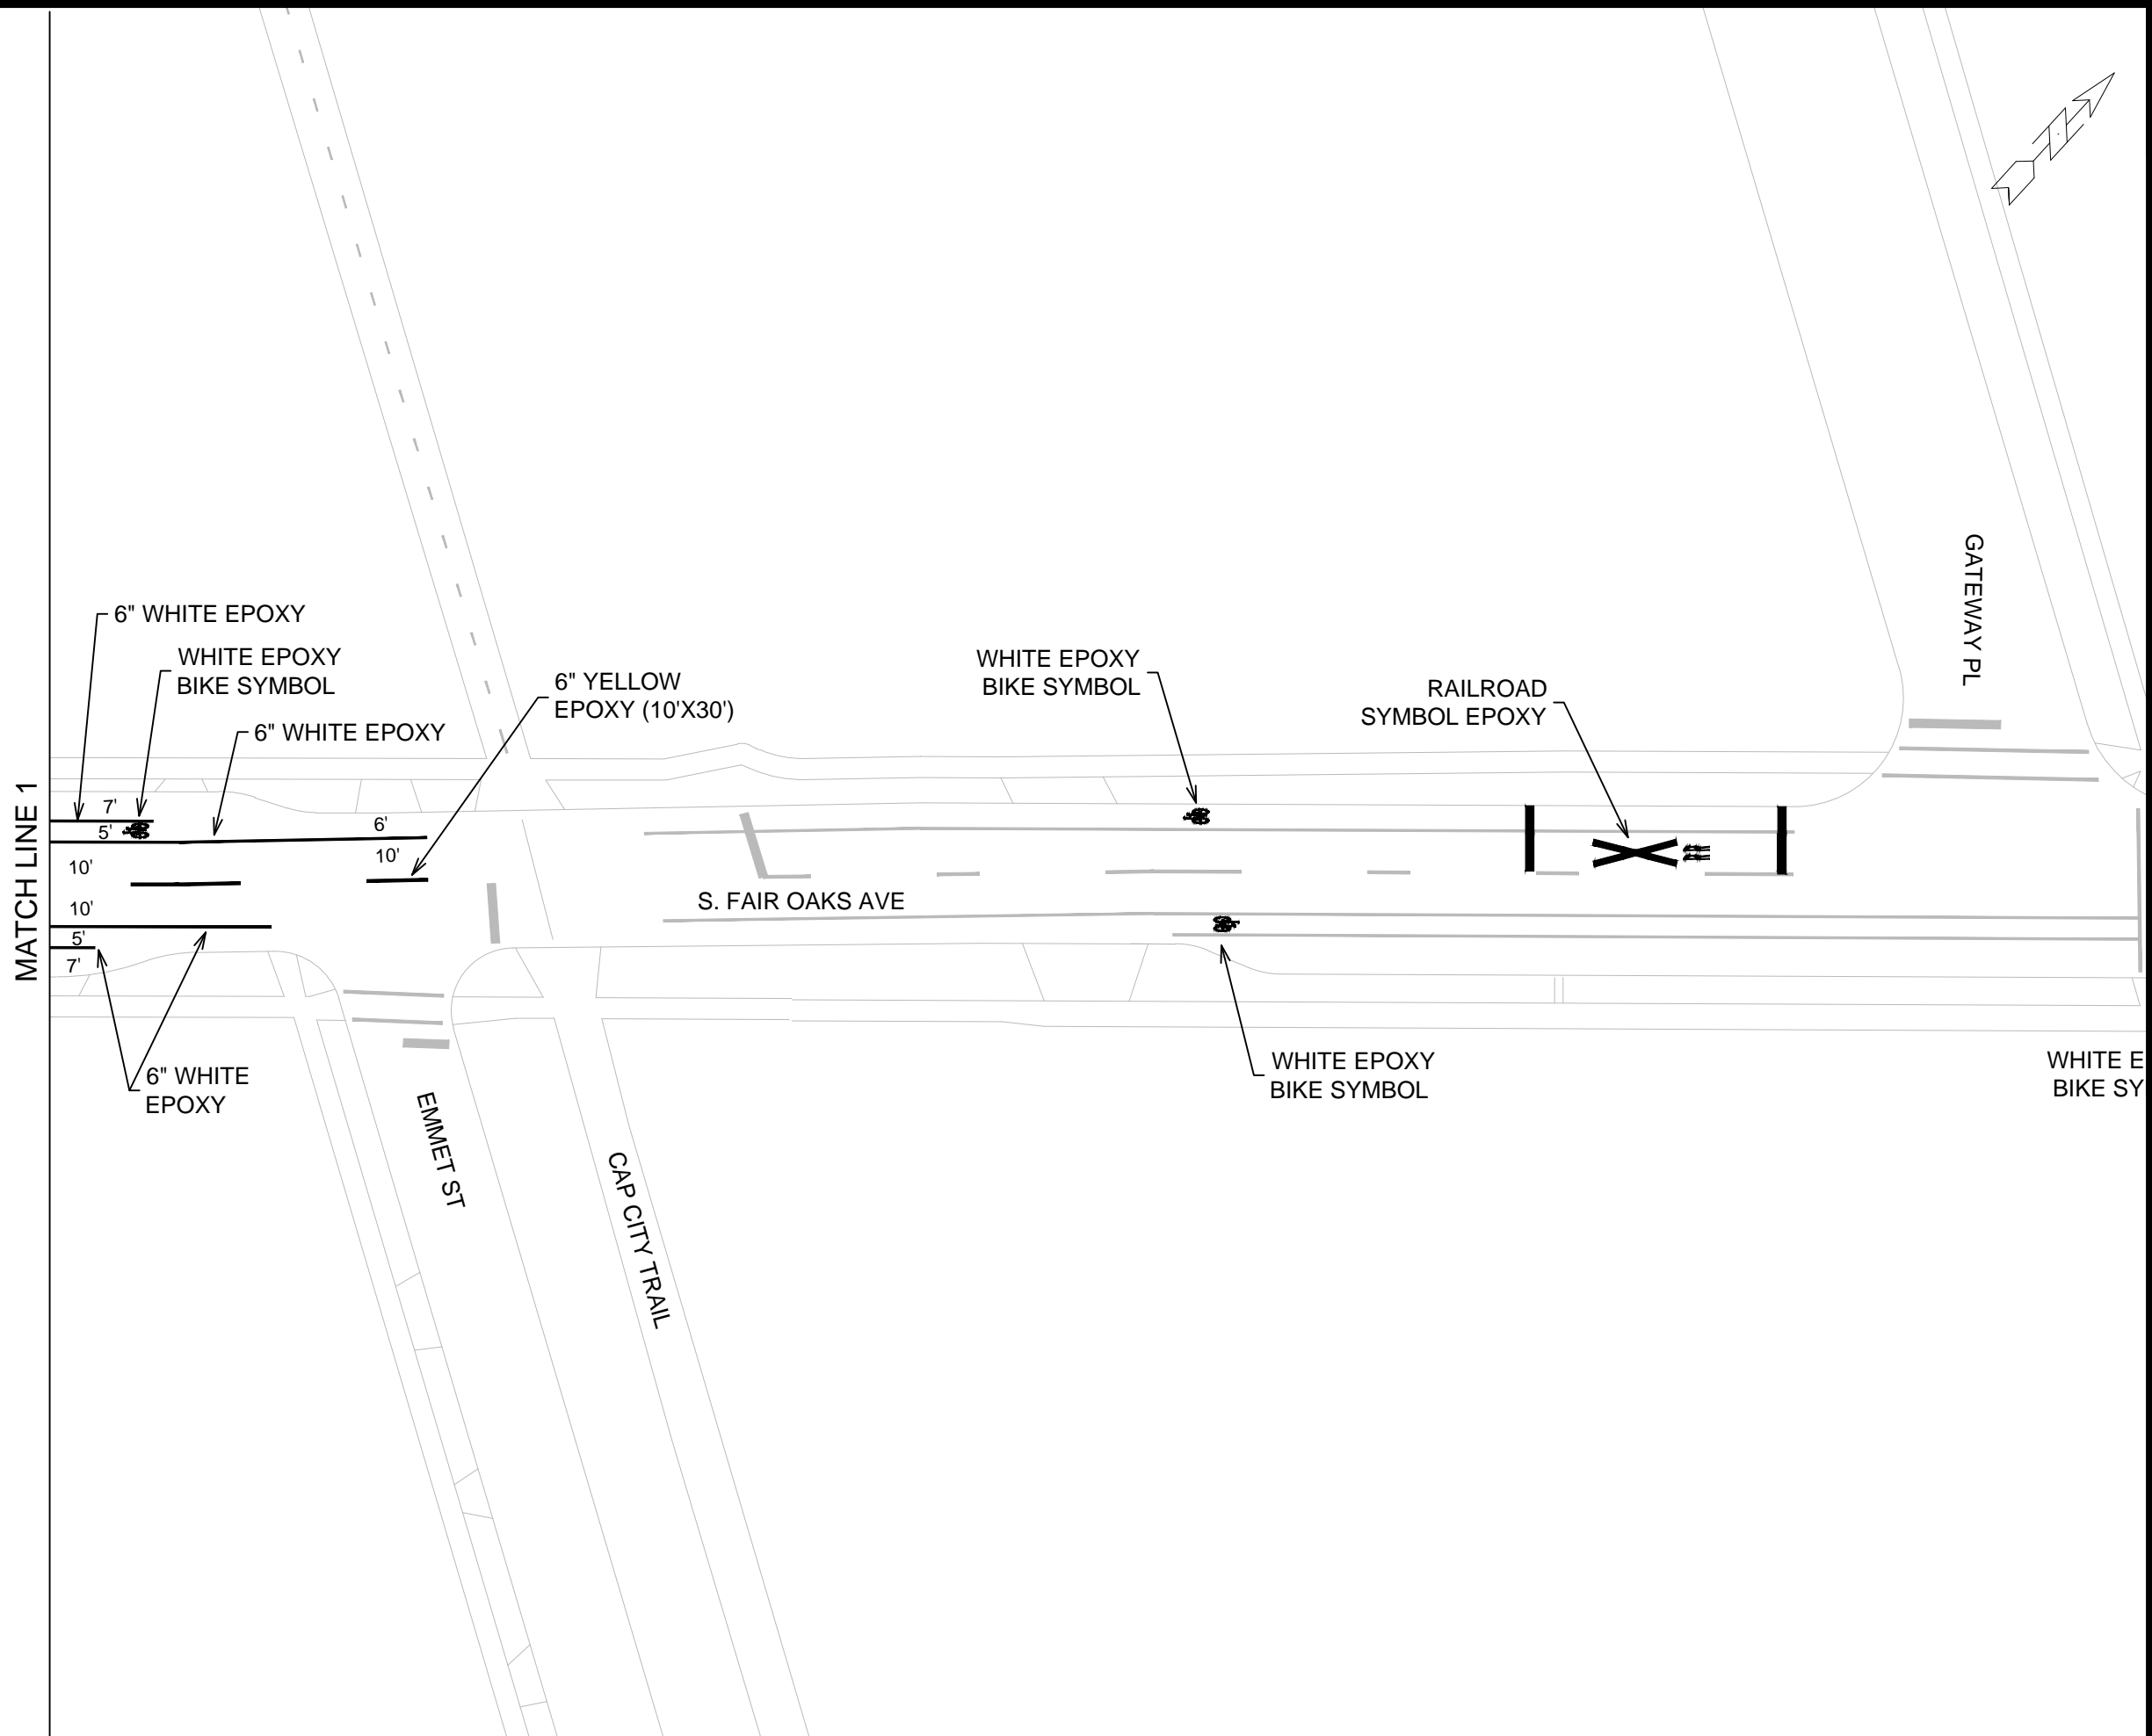


MARK	REVISION	DATE	BY
15930	4/22/2026	2:26 PM	PM-5

15930
 MADISON, WI
 2026 RESURFACING
 M:\DESIGN\Traffic\Construction Projects\2026 - Projects\15930 - Patching Marking Plans\15930 - S.Fair Oaks - Patching Marking Plans\15930.dwg



15930
 PM-5


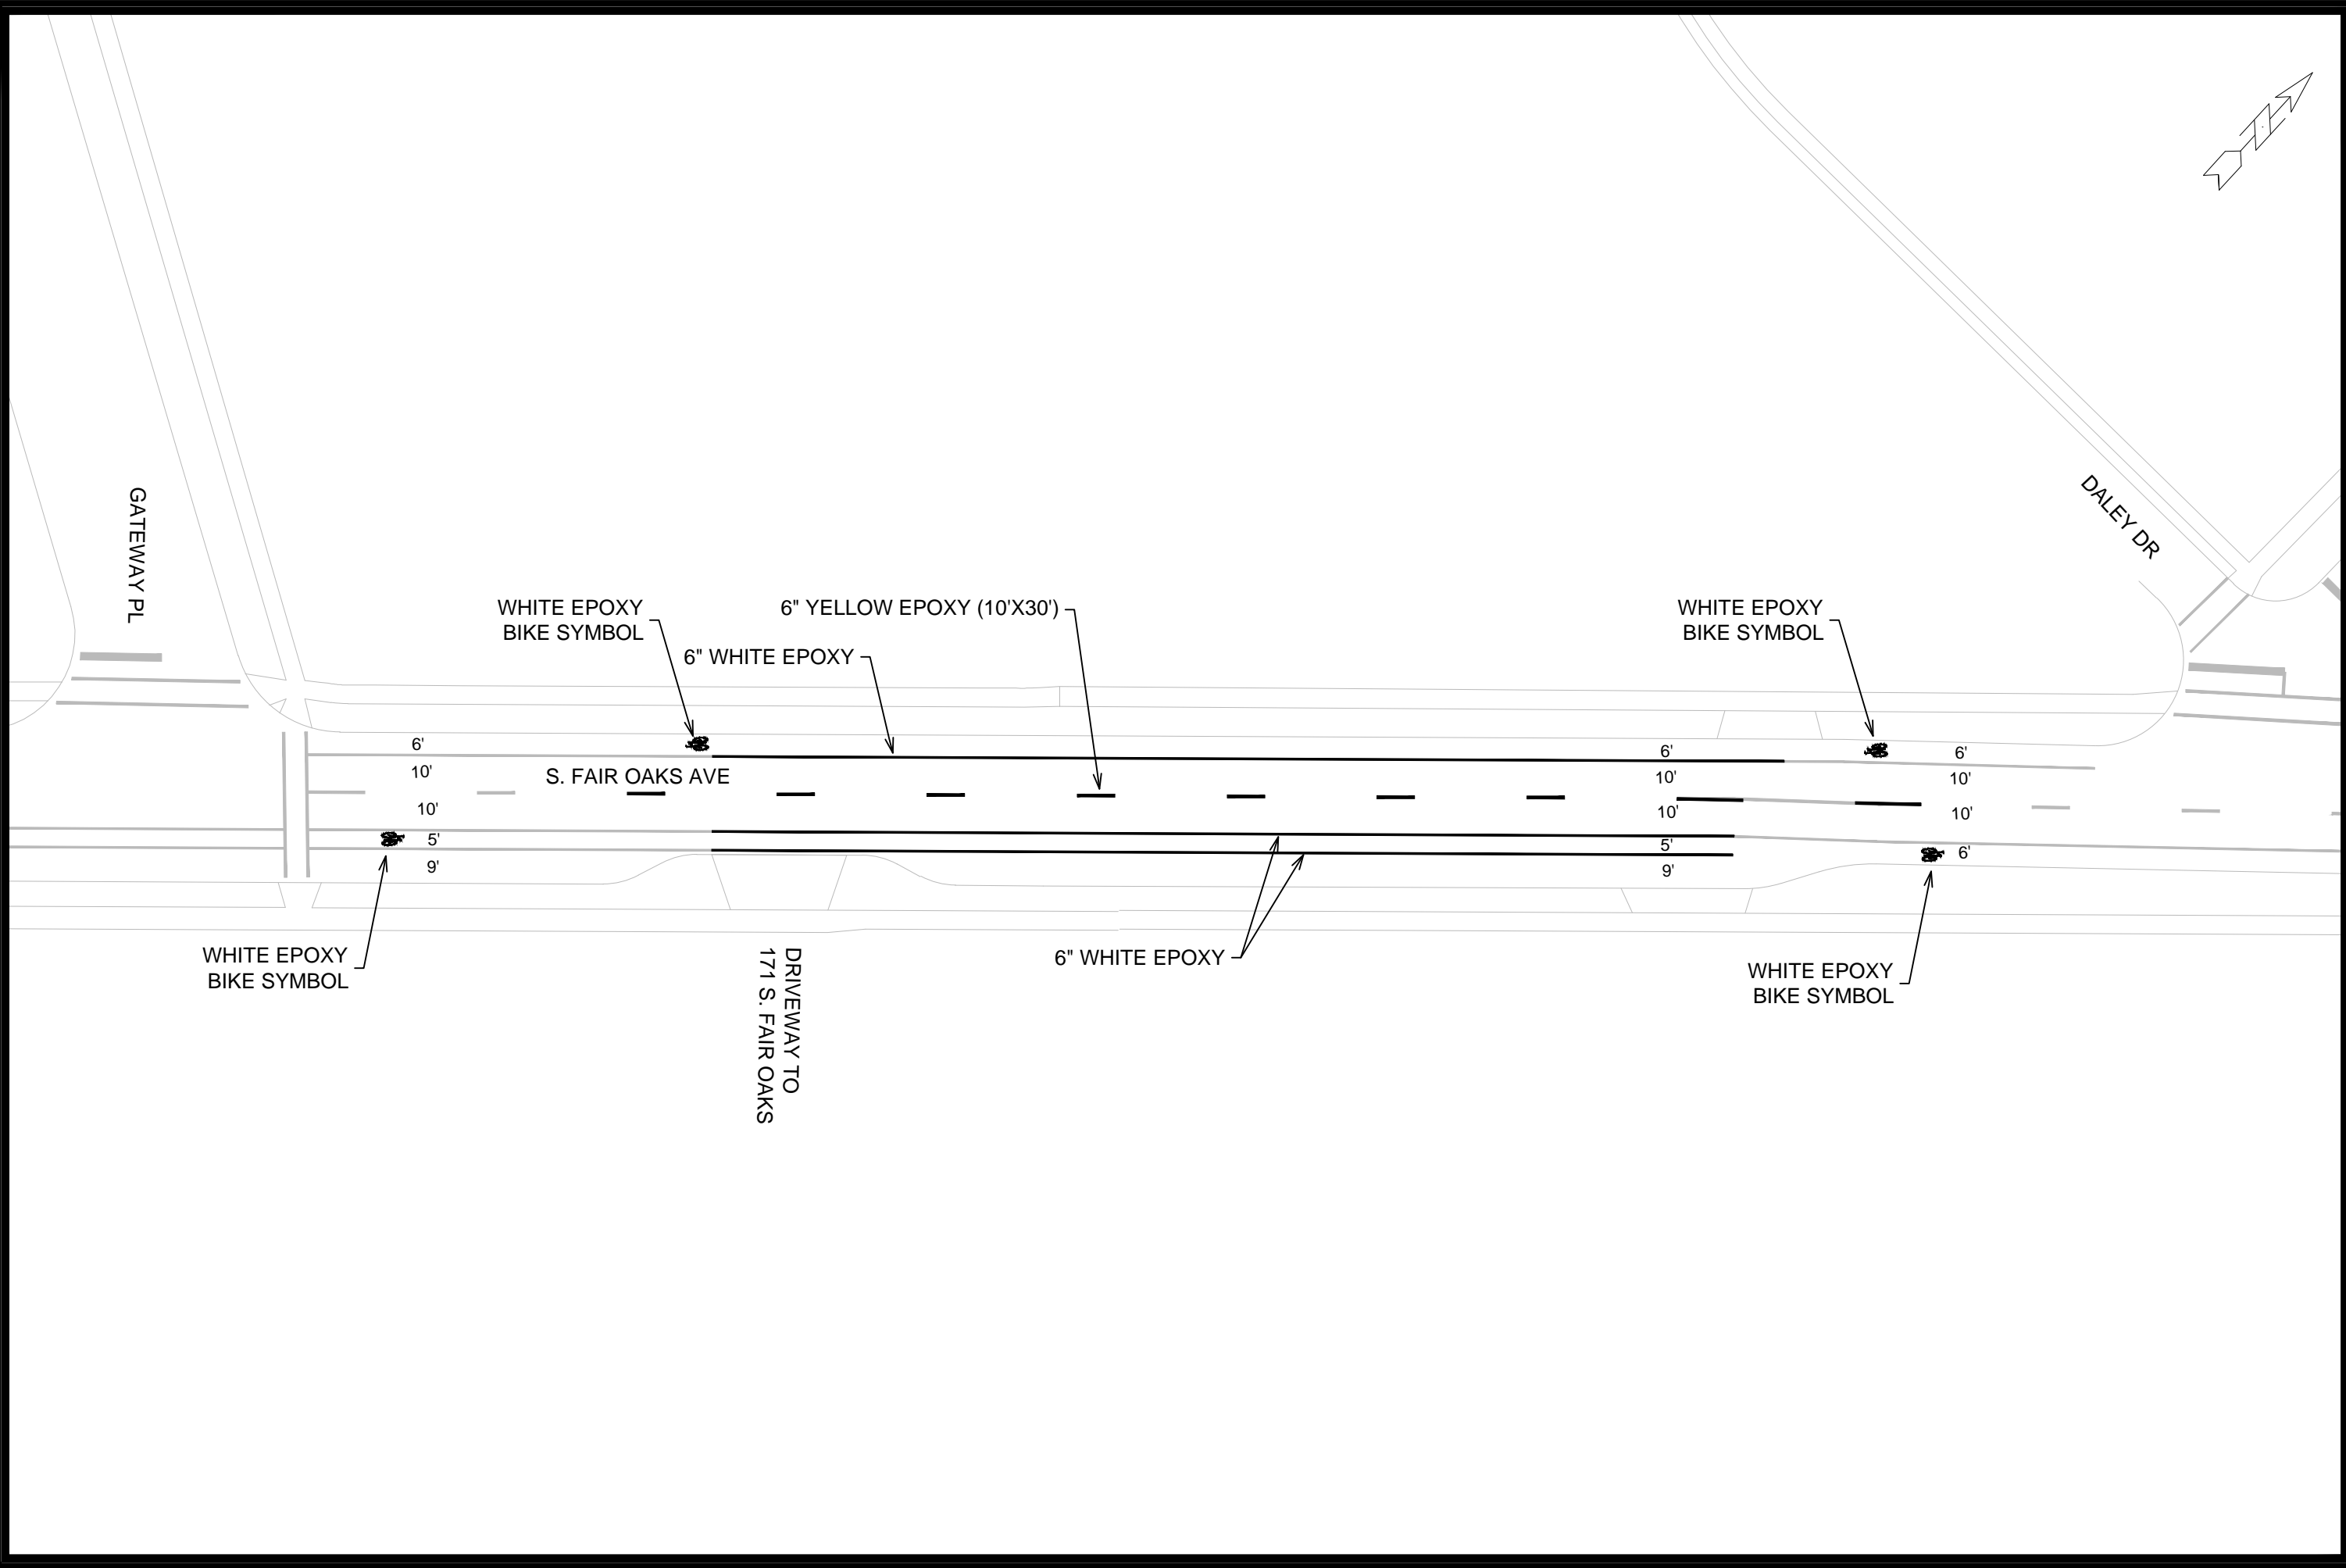


MARK	REVISION	DATE	BY
15930	4/22/2026	2:26 PM	PM-6

15930
 MADISON, WI
 S. FAIR OAKS AVE - PAVEMENT MARKINGS
 2026 RESURFACING
 M:\DESIGN\Traffic\Construction Projects\2026 - Projects\15930 - Patching Marking Plans\15930 - S.Fair Oaks\CONTRACT\NOIS.dwg



15930
 PM-6

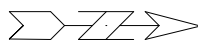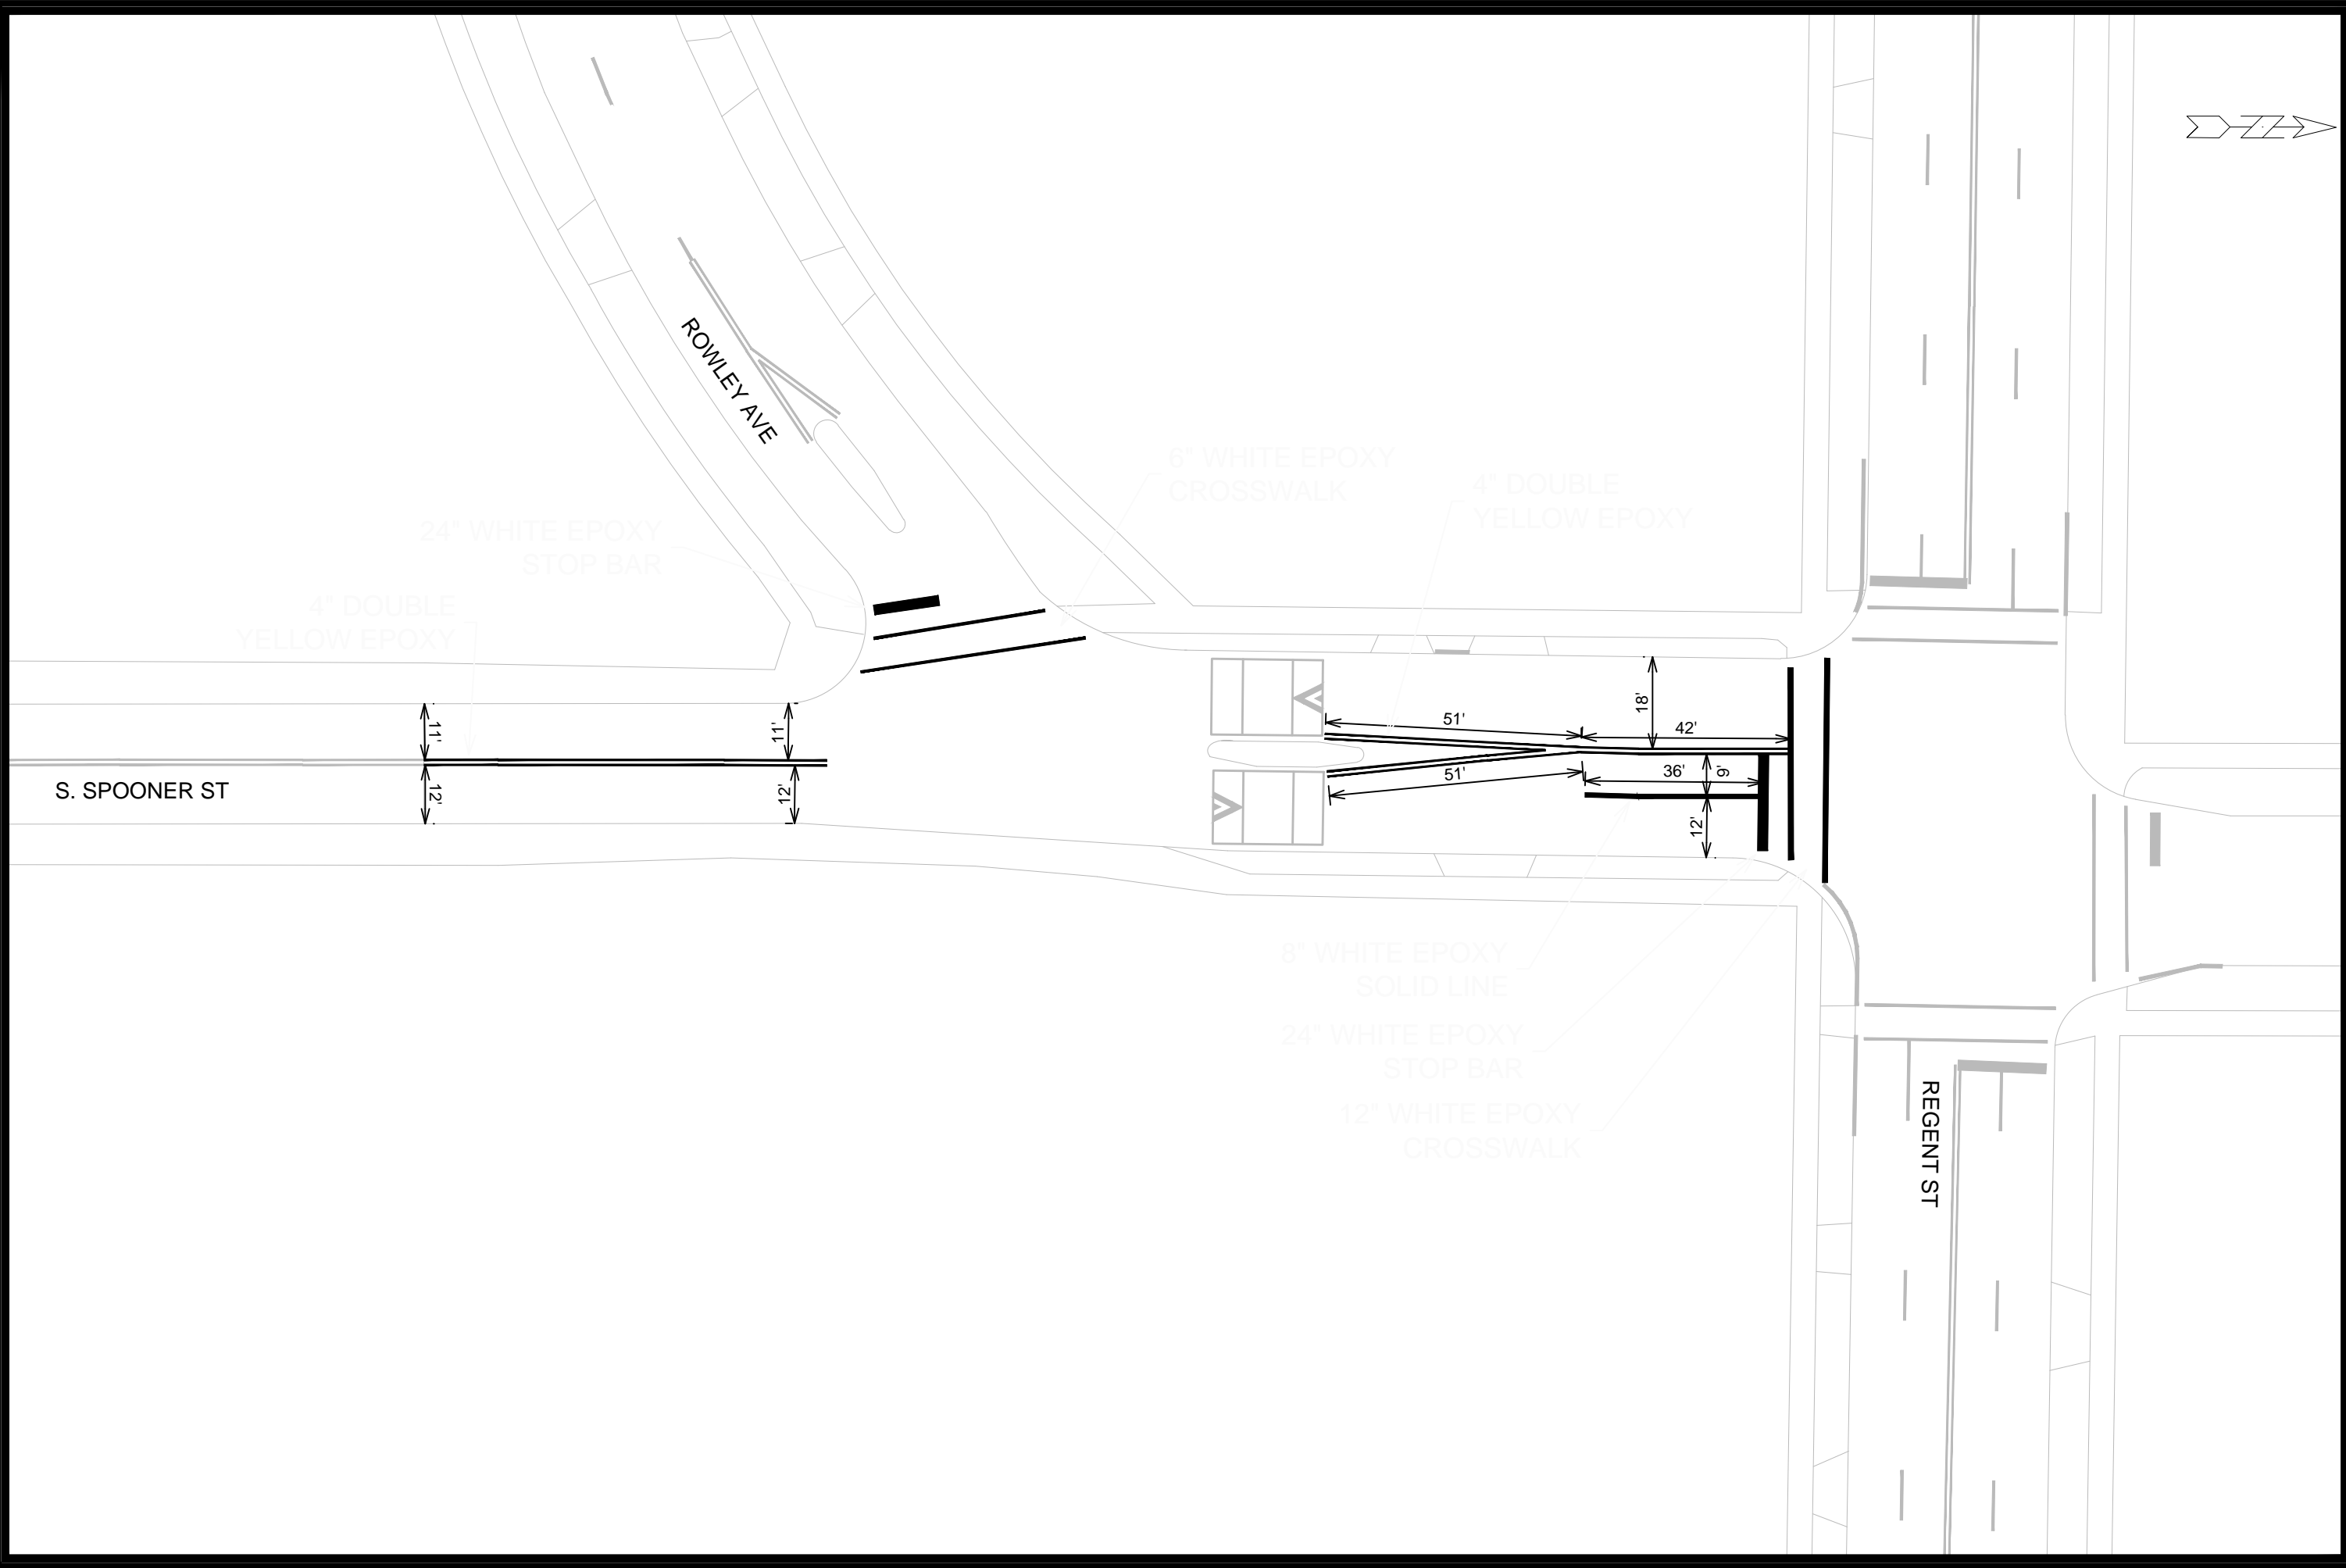

MARK	REVISION	DATE	BY
15930	15930	4/22/2026	2:32 PM

15930
 MADISON, WI
 SPOONER ST - PAVEMENT MARKINGS
 2026 RESURFACING
 M:\DESIGN\Traffic\Construction Projects\2026 - Projects\15930 - Patching Marking Plans\15930 - Regent St Patching No.



15930
 PM-7