



Madison Water Utility
119 E. OLIN AVE.
MADISON, WI 53713

CITY OF MADISON

MADISON WATER UTILITY

PUBLIC WORKS PLAN OF PROPOSED IMPROVEMENT

PUBLIC IMPROVEMENT PROJECT
APPROVED

APPROVED DATE: 3/05/2024


BY THE COMMON COUNCIL
OF MADISON, WISCONSIN

PUBLIC IMPROVEMENT DESIGN
APPROVED BY:

 03/12/2025

Design Engineer Date
Madison Water Utility

WATER
DESIGNED BY:

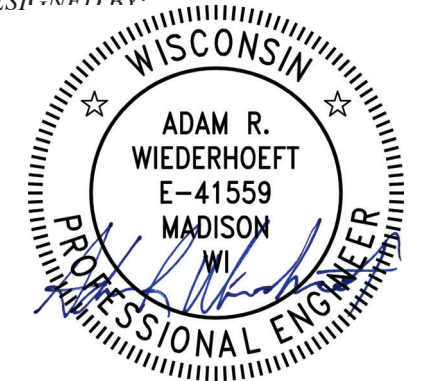

03/12/2025

INDEX OF SHEETS


SHEET NO.	1	TITLE SHEET
SHEET NO.	W-1	PROJECT AREA OVERVIEW
SHEET NO.	W-2 TO W-4	ALTERNATE BYPASS PLAN
SHEET NO.	W-5 TO W-7	ALTERNATE PIPE LINING PLAN


CIPP 2025 - CHURCHILL DR WATER MAIN REHABILITATION ALTERNATE BID


CITY PROJECT NO. 15612
CONTRACT NO. 9633


PROJECT LOCATION


CONVENTIONAL SIGNS
FIELD VERIFY ALL UTILITY LOCATIONS

WATER MAIN TO BE LINED 

BYPASS 2-IN OR LARGER 

BYPASS AREA W/ LINING 

 WATER 

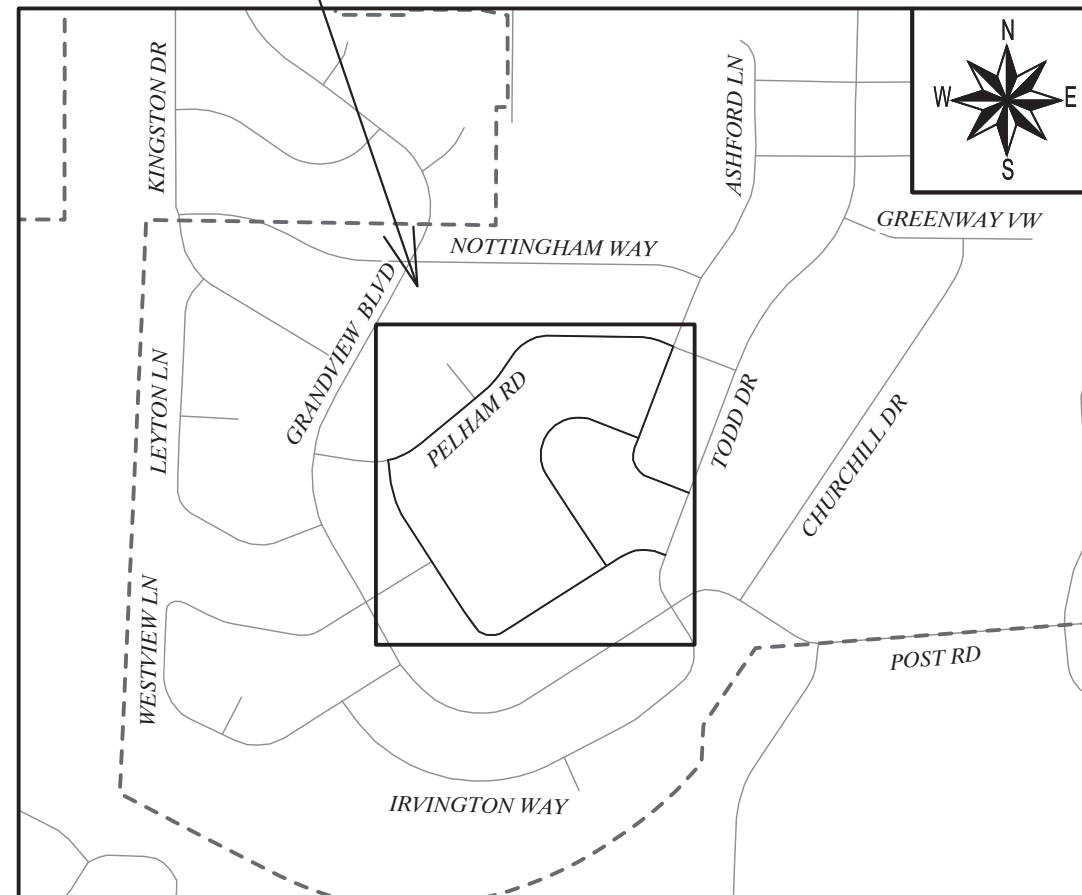

PLOT SCALE: 1" = 1'

PLOT NAME:

REV. DATE: 3/6/2025 12:46 PM

ORIGINATOR: CITY_OF_MADISON




MARK	REVISION	DATE	BY
15612		3/7/2025	MLW
		12:04 PM	
			W-2

15612
 MADISON, WI
 CONTRACT NO: 9633

ALTERNATE BYPASS PLAN
 CIPP 2025 WATER MAIN REHABILITATION
 M:\DESIGN\Projects\15612\CAD\Water\15612 - WATER - Alternatebid.dwg



15612
 W-2

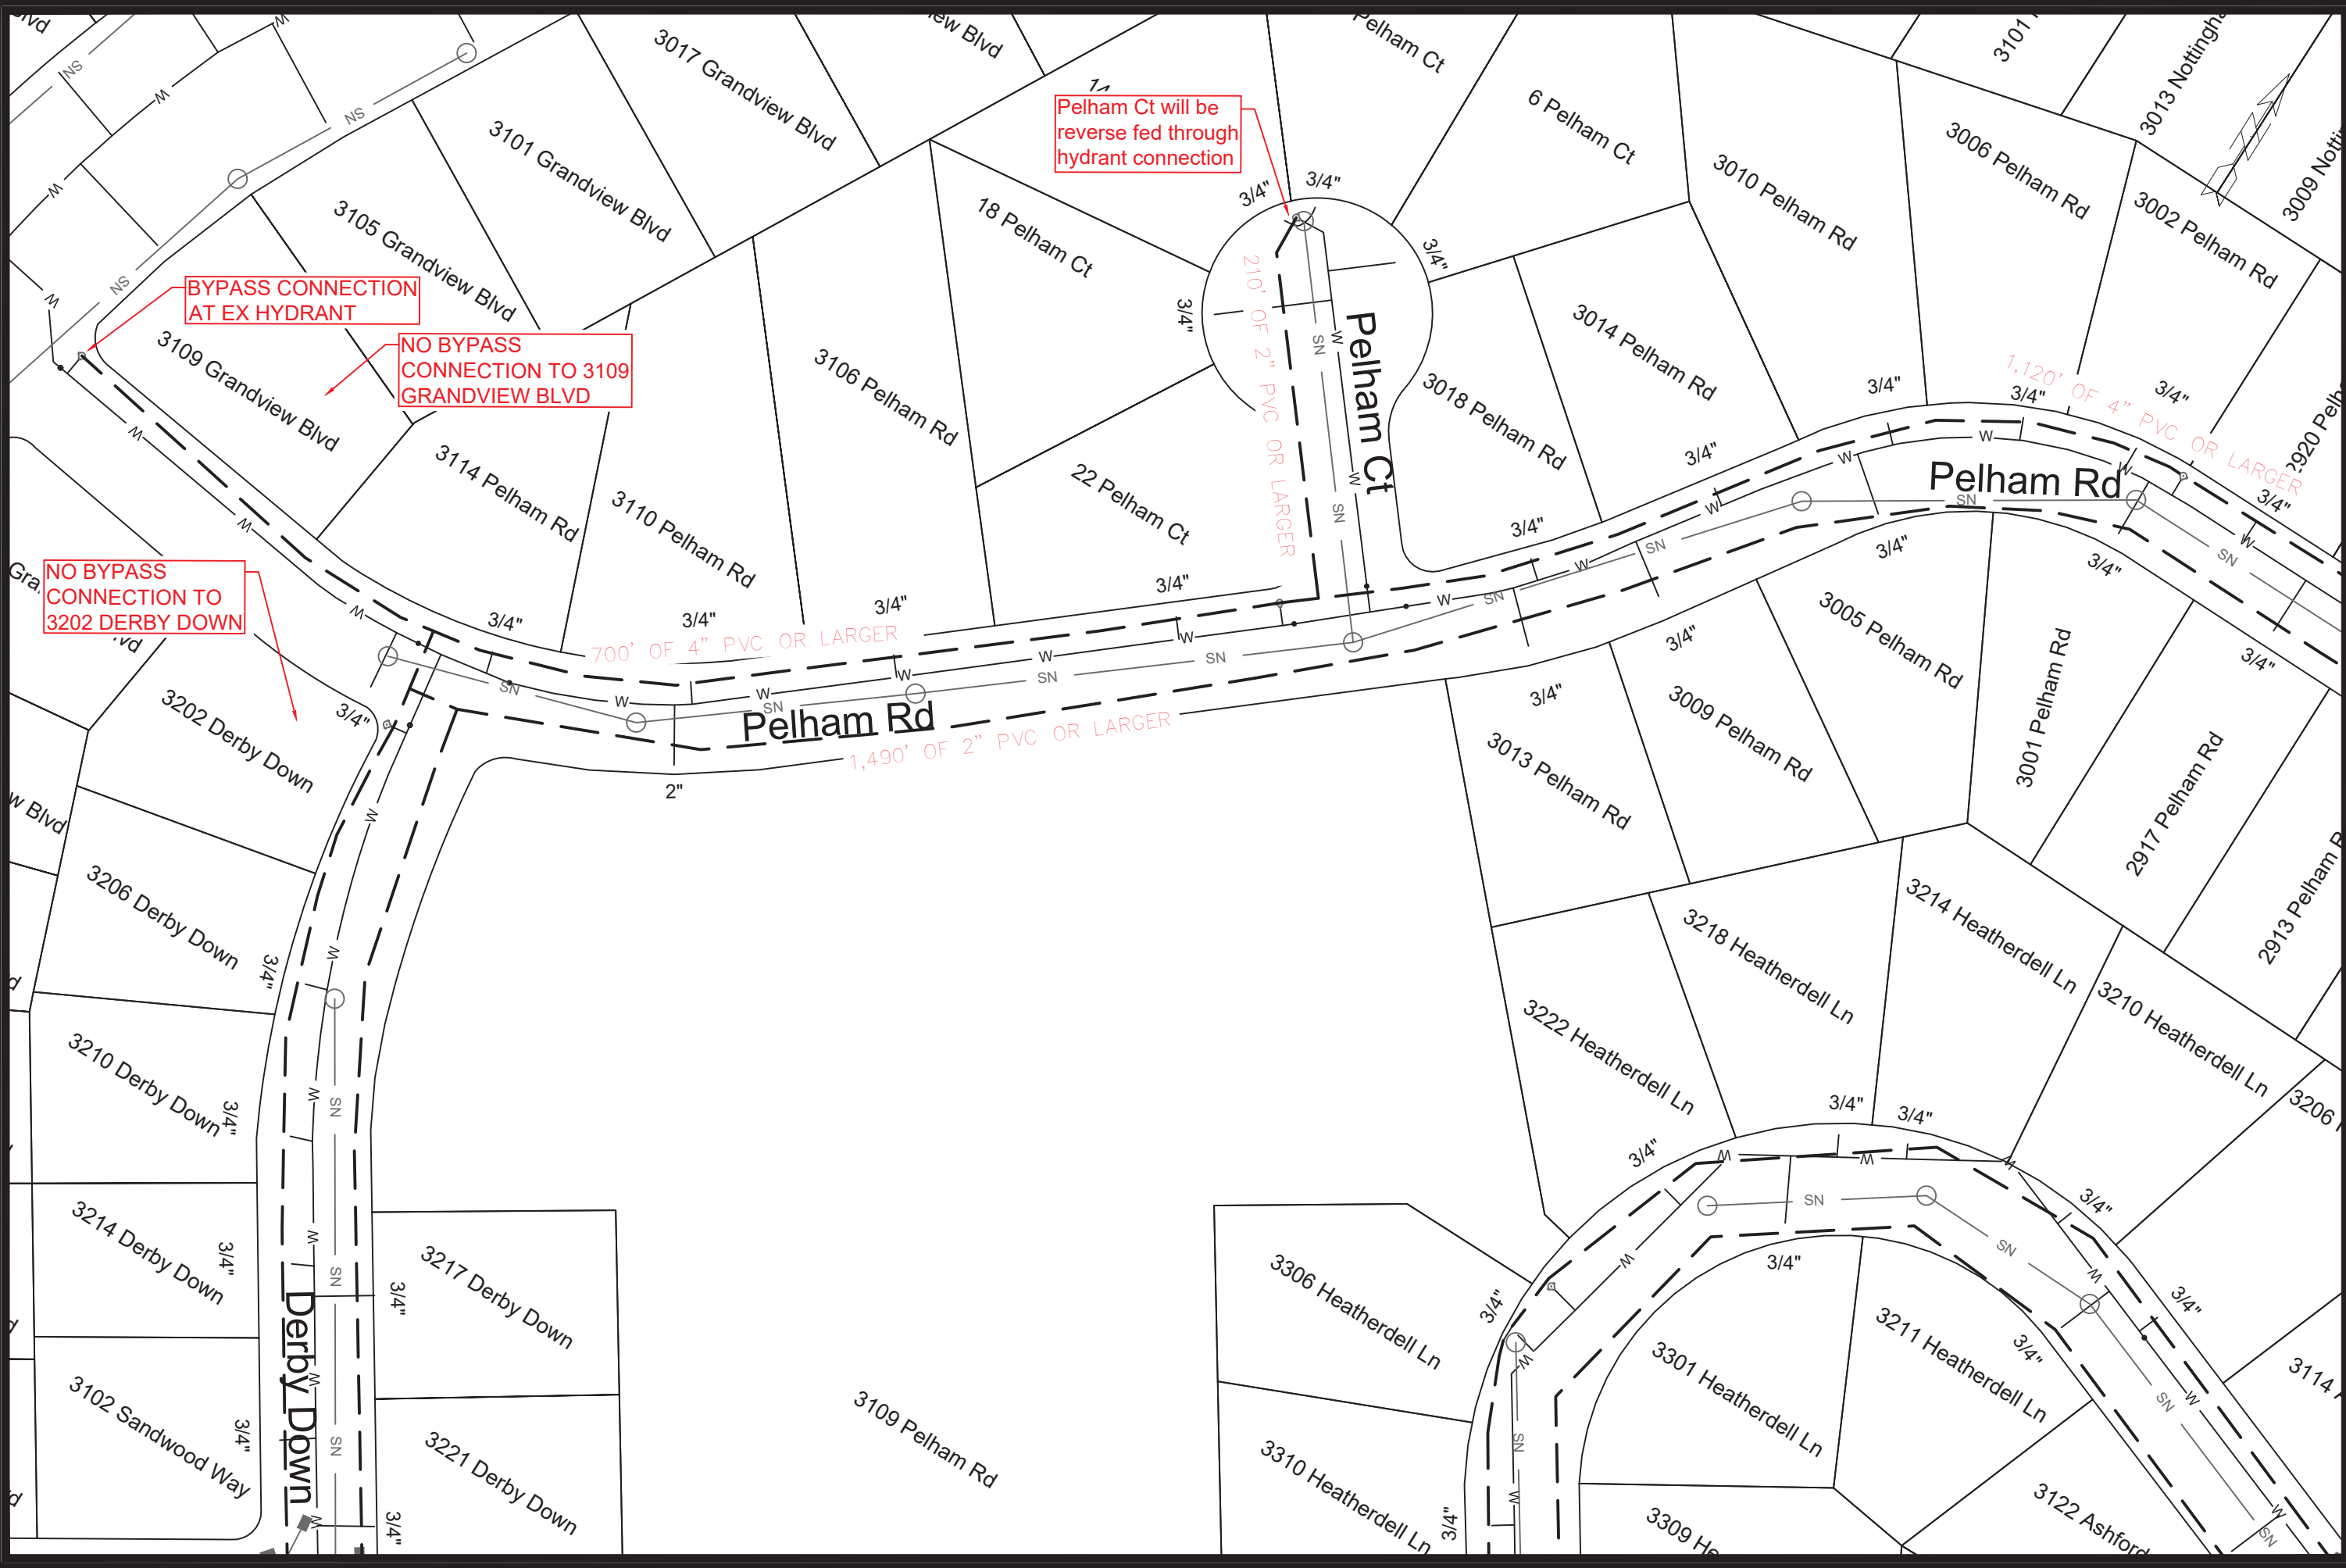


MARK	REVISION	DATE	BY

15612
 MADISON, WI
 9633
 CONTRACT NO:

ALTERNATE BYPASS PLAN
 CIPP 2025 WATER MAIN REHABILITATION
 M:\DESIGN\Projects\15612\CAD\Water\15612 - WATER - Alternatebid.dwg



15612
 W-3

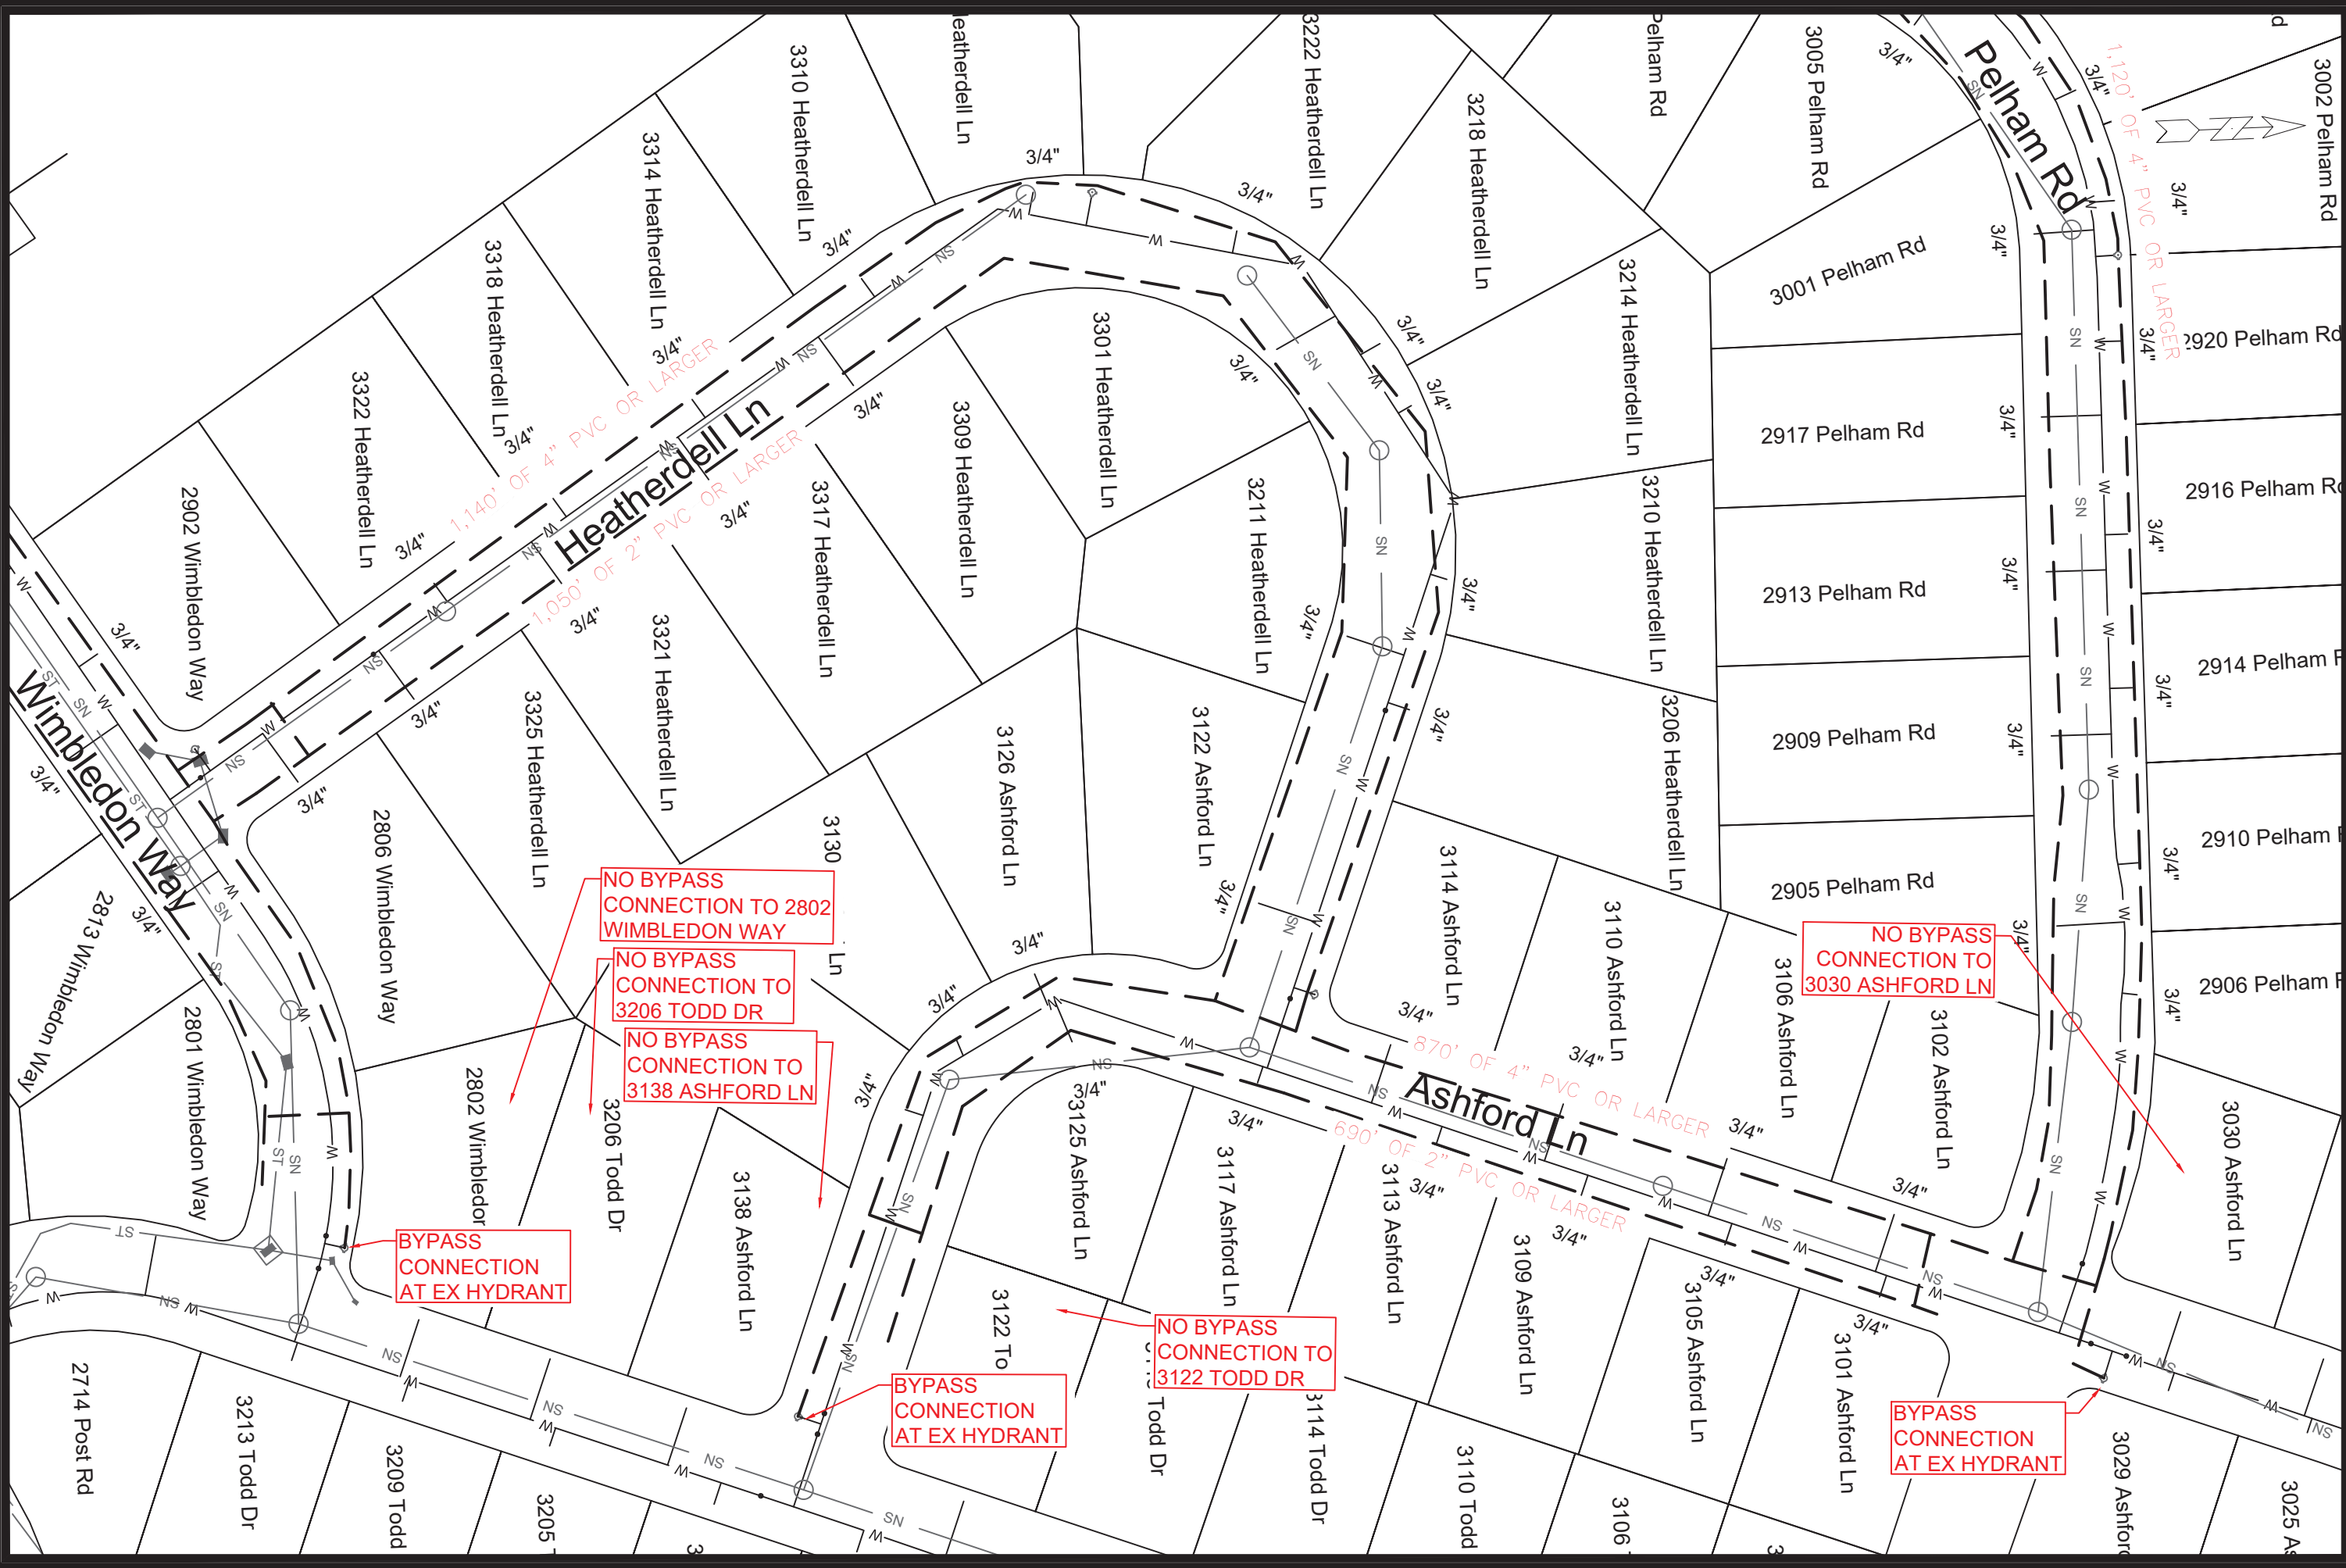


DATE	BY
REVISION	DATE
MARK	DATE
15612	3/7/2025 12:04 PM
215612	Scale: 1" = 80'

CONTRACT NO: 9633
 MADISON, WI
 215612

ALTERNATE BYPASS PLAN
 CIPP 2025 WATER MAIN REHABILITATION
 M:\DESIGN\Projects\15612\CAD\Water\15612 - WATER - Alternate.bld.dwg



15612
 W-4

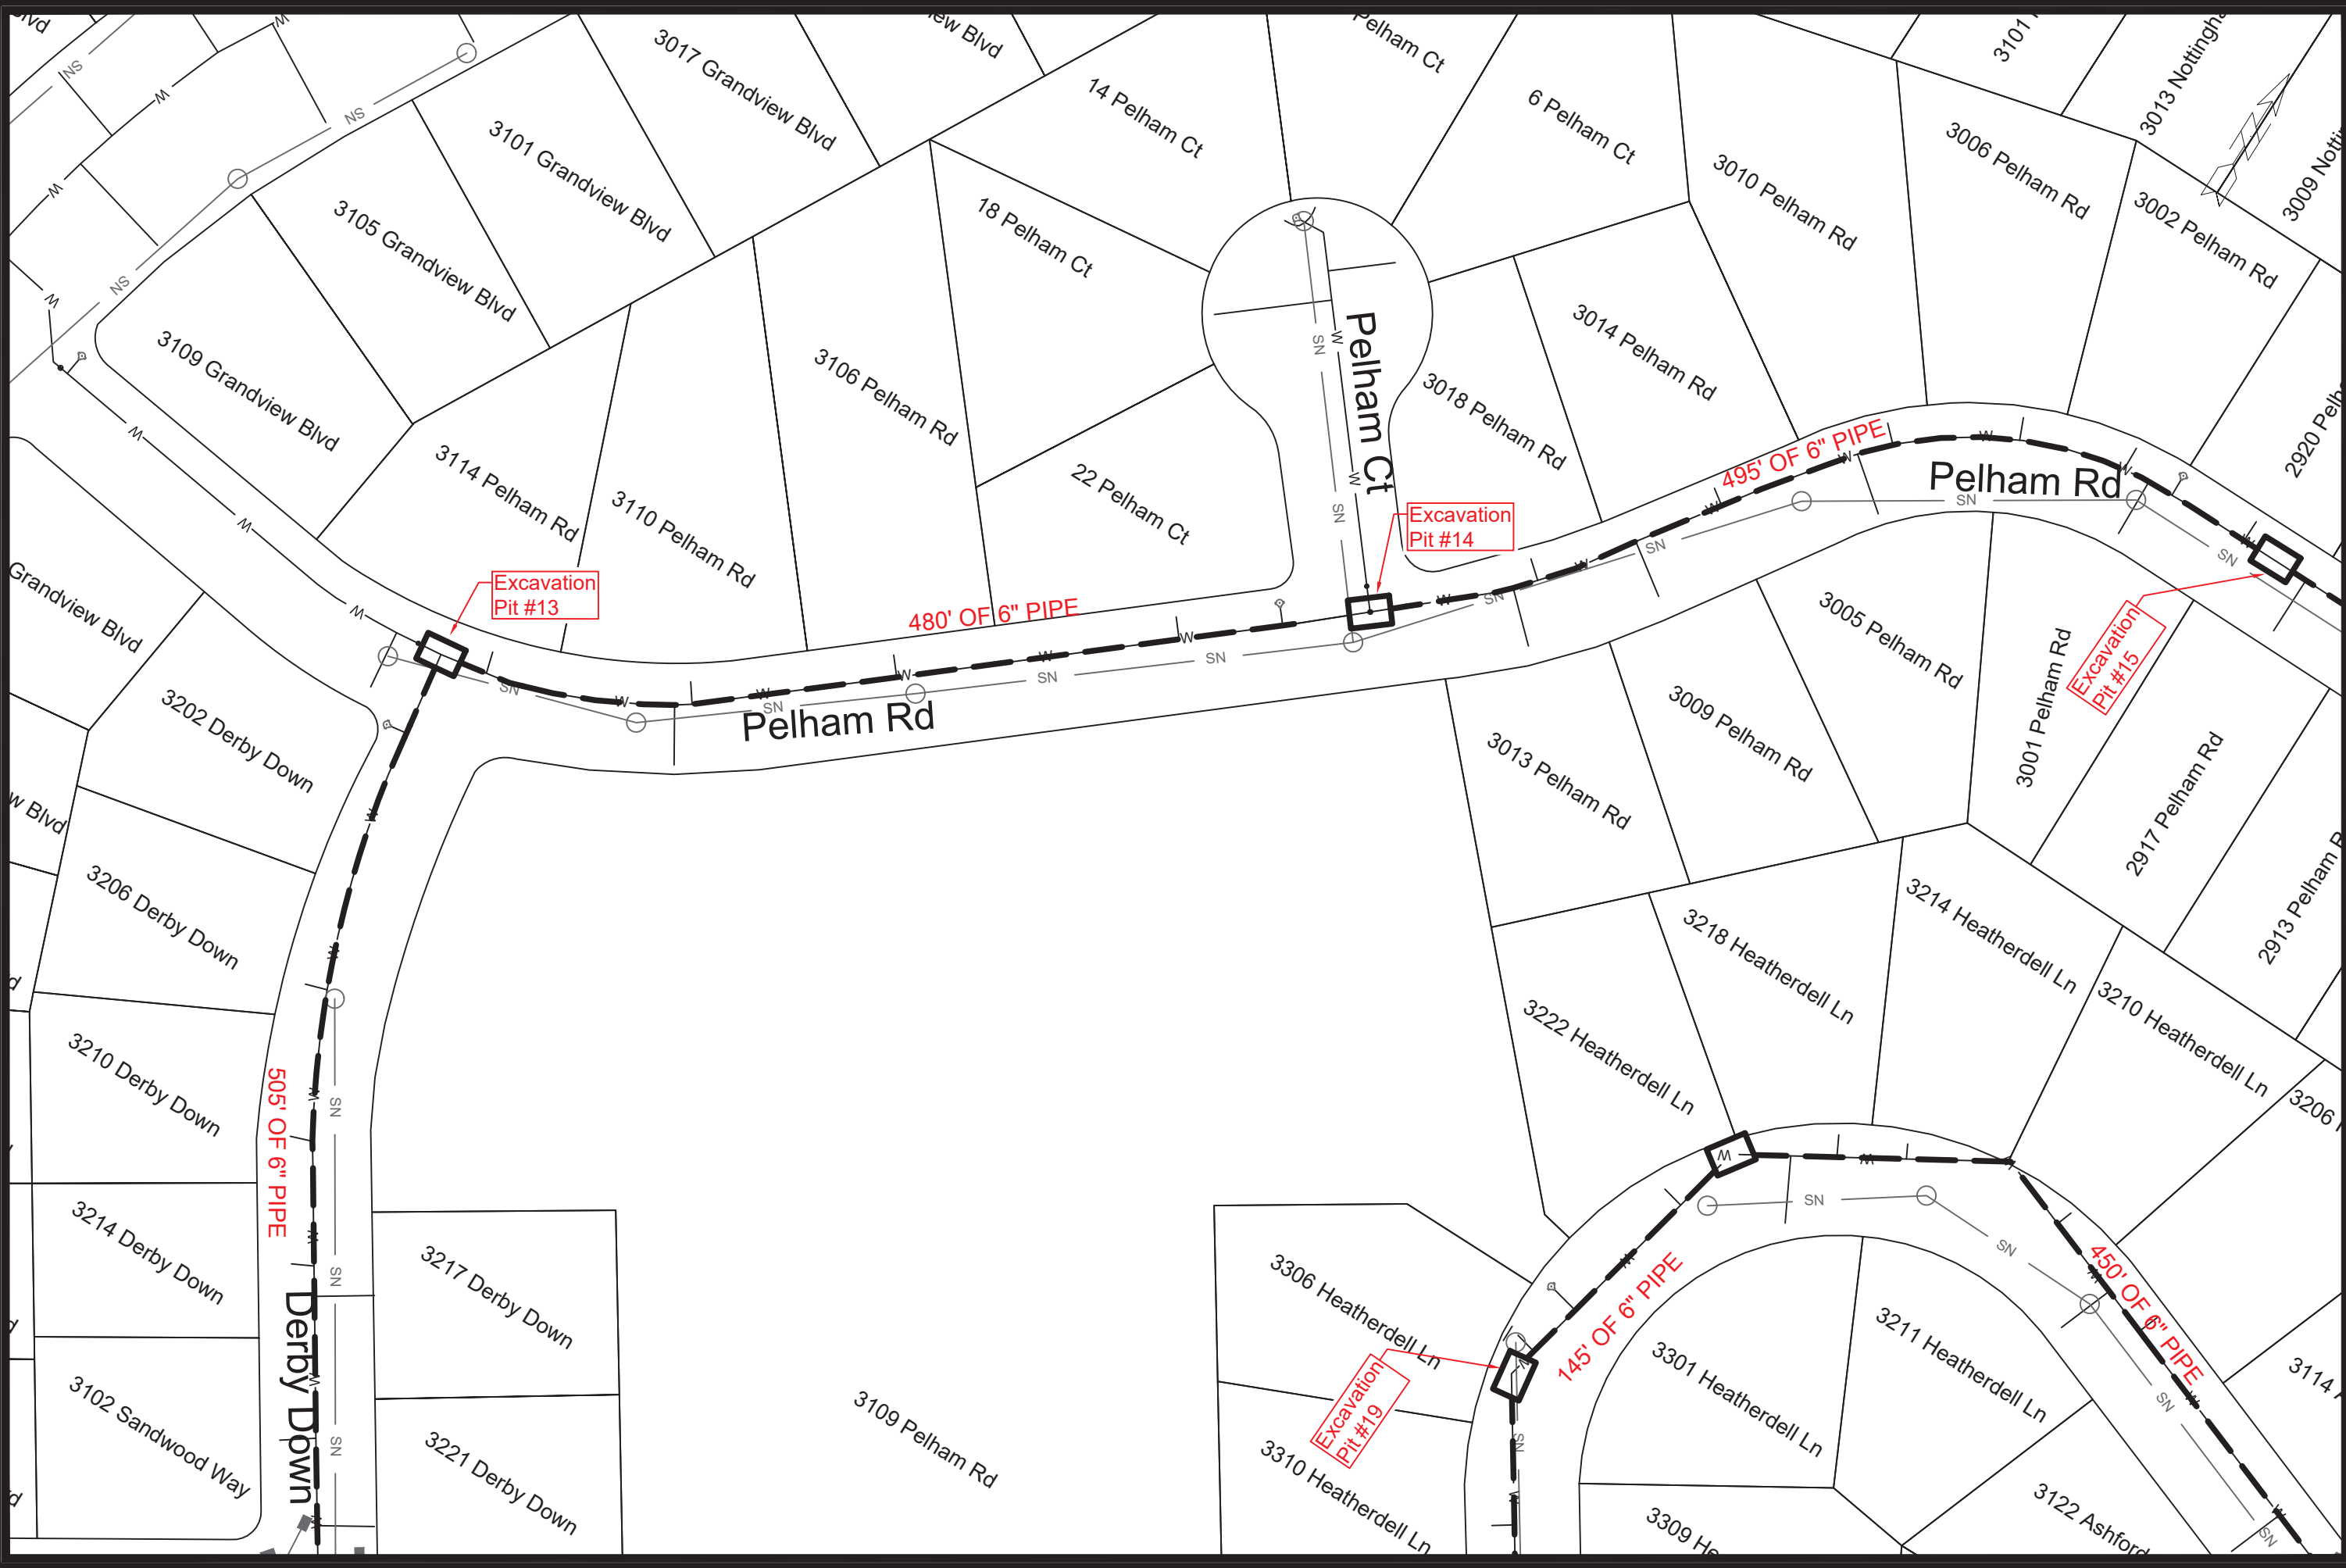

MARK	REVISION	DATE	BY

15612
 MADISON, WI
 CONTRACT NO: 9633

ALTERNATE PIPE LINING PLAN
 CIPP 2025 WATER MAIN REHABILITATION
 M:\DESIGN\Projects\15612\CAD\Water\15612 - WATER - Alternatebid.dwg



15612
 W-6

Designed By: MLW | Date: 3/7/2025 12:04 PM
 Scale: 1" = 80'
 15612
 W-6



MARK	REVISION	DATE	BY

15612
 W-7
 CONTRACT NO: 9633
 MADISON, WI
 215612

ALTERNATE PIPE LAYING PLAN
 CIPP 2025 WATER MAIN REHABILITATION
 M:\DESIGN\Projects\15612\CAD\Water\15612 - WATER - Alternate\bid.dwg


 15612
 W-7