



Madison Water Utility
119 E. OLIN AVE.
MADISON, WI 53713

CITY OF MADISON

MADISON WATER UTILITY

PUBLIC WORKS PLAN OF PROPOSED IMPROVEMENT

PUBLIC IMPROVEMENT PROJECT APPROVED

APPROVED DATE:

BY THE COMMON COUNCIL OF MADISON, WISCONSIN

PUBLIC IMPROVEMENT DESIGN APPROVED BY:

A. Wiederhoeft 03/12/2025

Design Engineer Date
Madison Water Utility

WATER DESIGNED BY:



03/12/2025

INDEX OF SHEETS

SHEET NO.	1	TITLE SHEET
SHEET NO.	W-1	PROJECT AREA OVERVIEW
SHEET NO.	W-2 TO W-3	BYPASS PLAN
SHEET NO.	W-4 TO W-5	PIPE LINING PLAN

CIPP 2025 - CHURCHILL DR WATER MAIN REHABILITATION

CITY PROJECT NO. 15612
CONTRACT NO. 9633

PROJECT LOCATION


CONVENTIONAL SIGNS
FIELD VERIFY ALL UTILITY LOCATIONS

WATER MAIN TO BE LINED

BYPASS 2-IN OR LARGER

BYPASS AREA W/ LINING

WATER

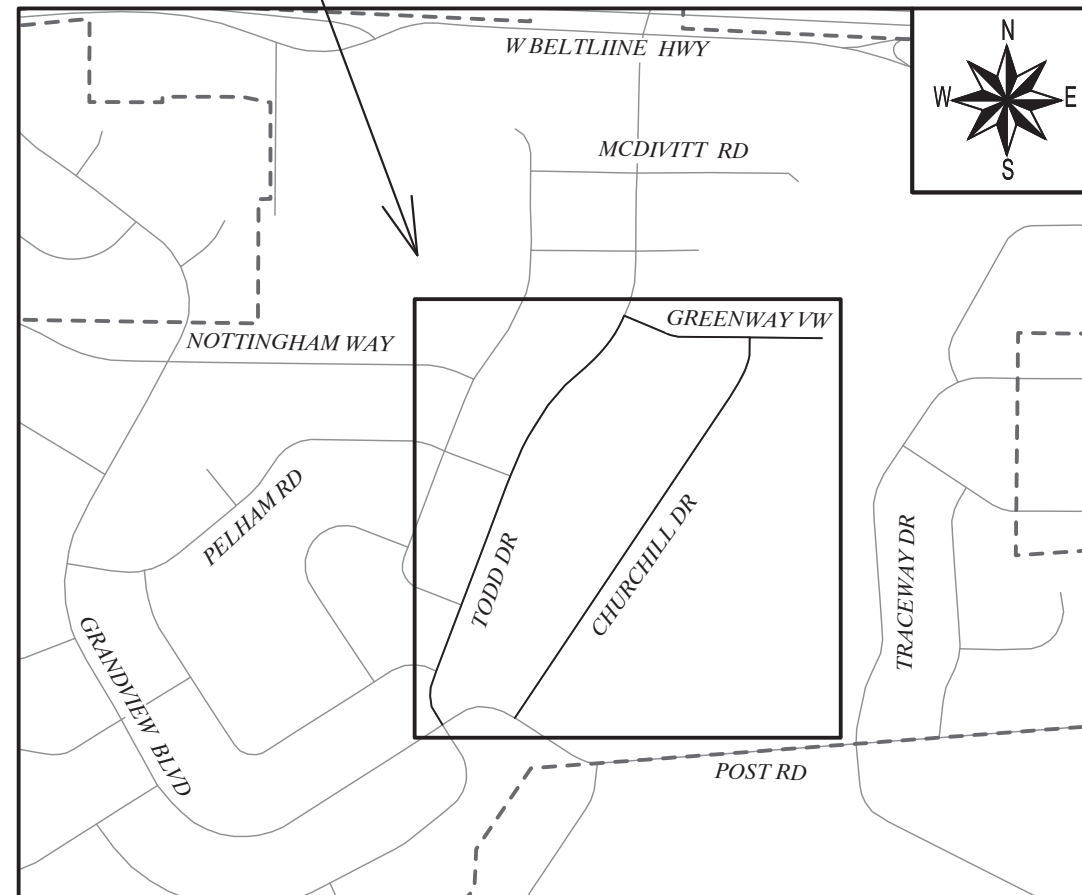

PLOT SCALE: 1" = 1'

PLOT NAME:

REV. DATE: 3/6/2025 12:43 PM

ORIGINATOR: CITY_OF_MADISON



Project Area


MARK	REVISION	DATE	BY
15612	3/7/2025 11:58 AM	1" = 200'	W-1

15612
 MADISON, WI
 CONTRACT NO: 9633

PROJECT AREA OVERVIEW
 CIPP 2025 WATER MAIN REHABILITATION
 M:\DESIGN\Projects\15612\CAD\Water\15612 - WATER - Basebid.dwg



15612
 W-1

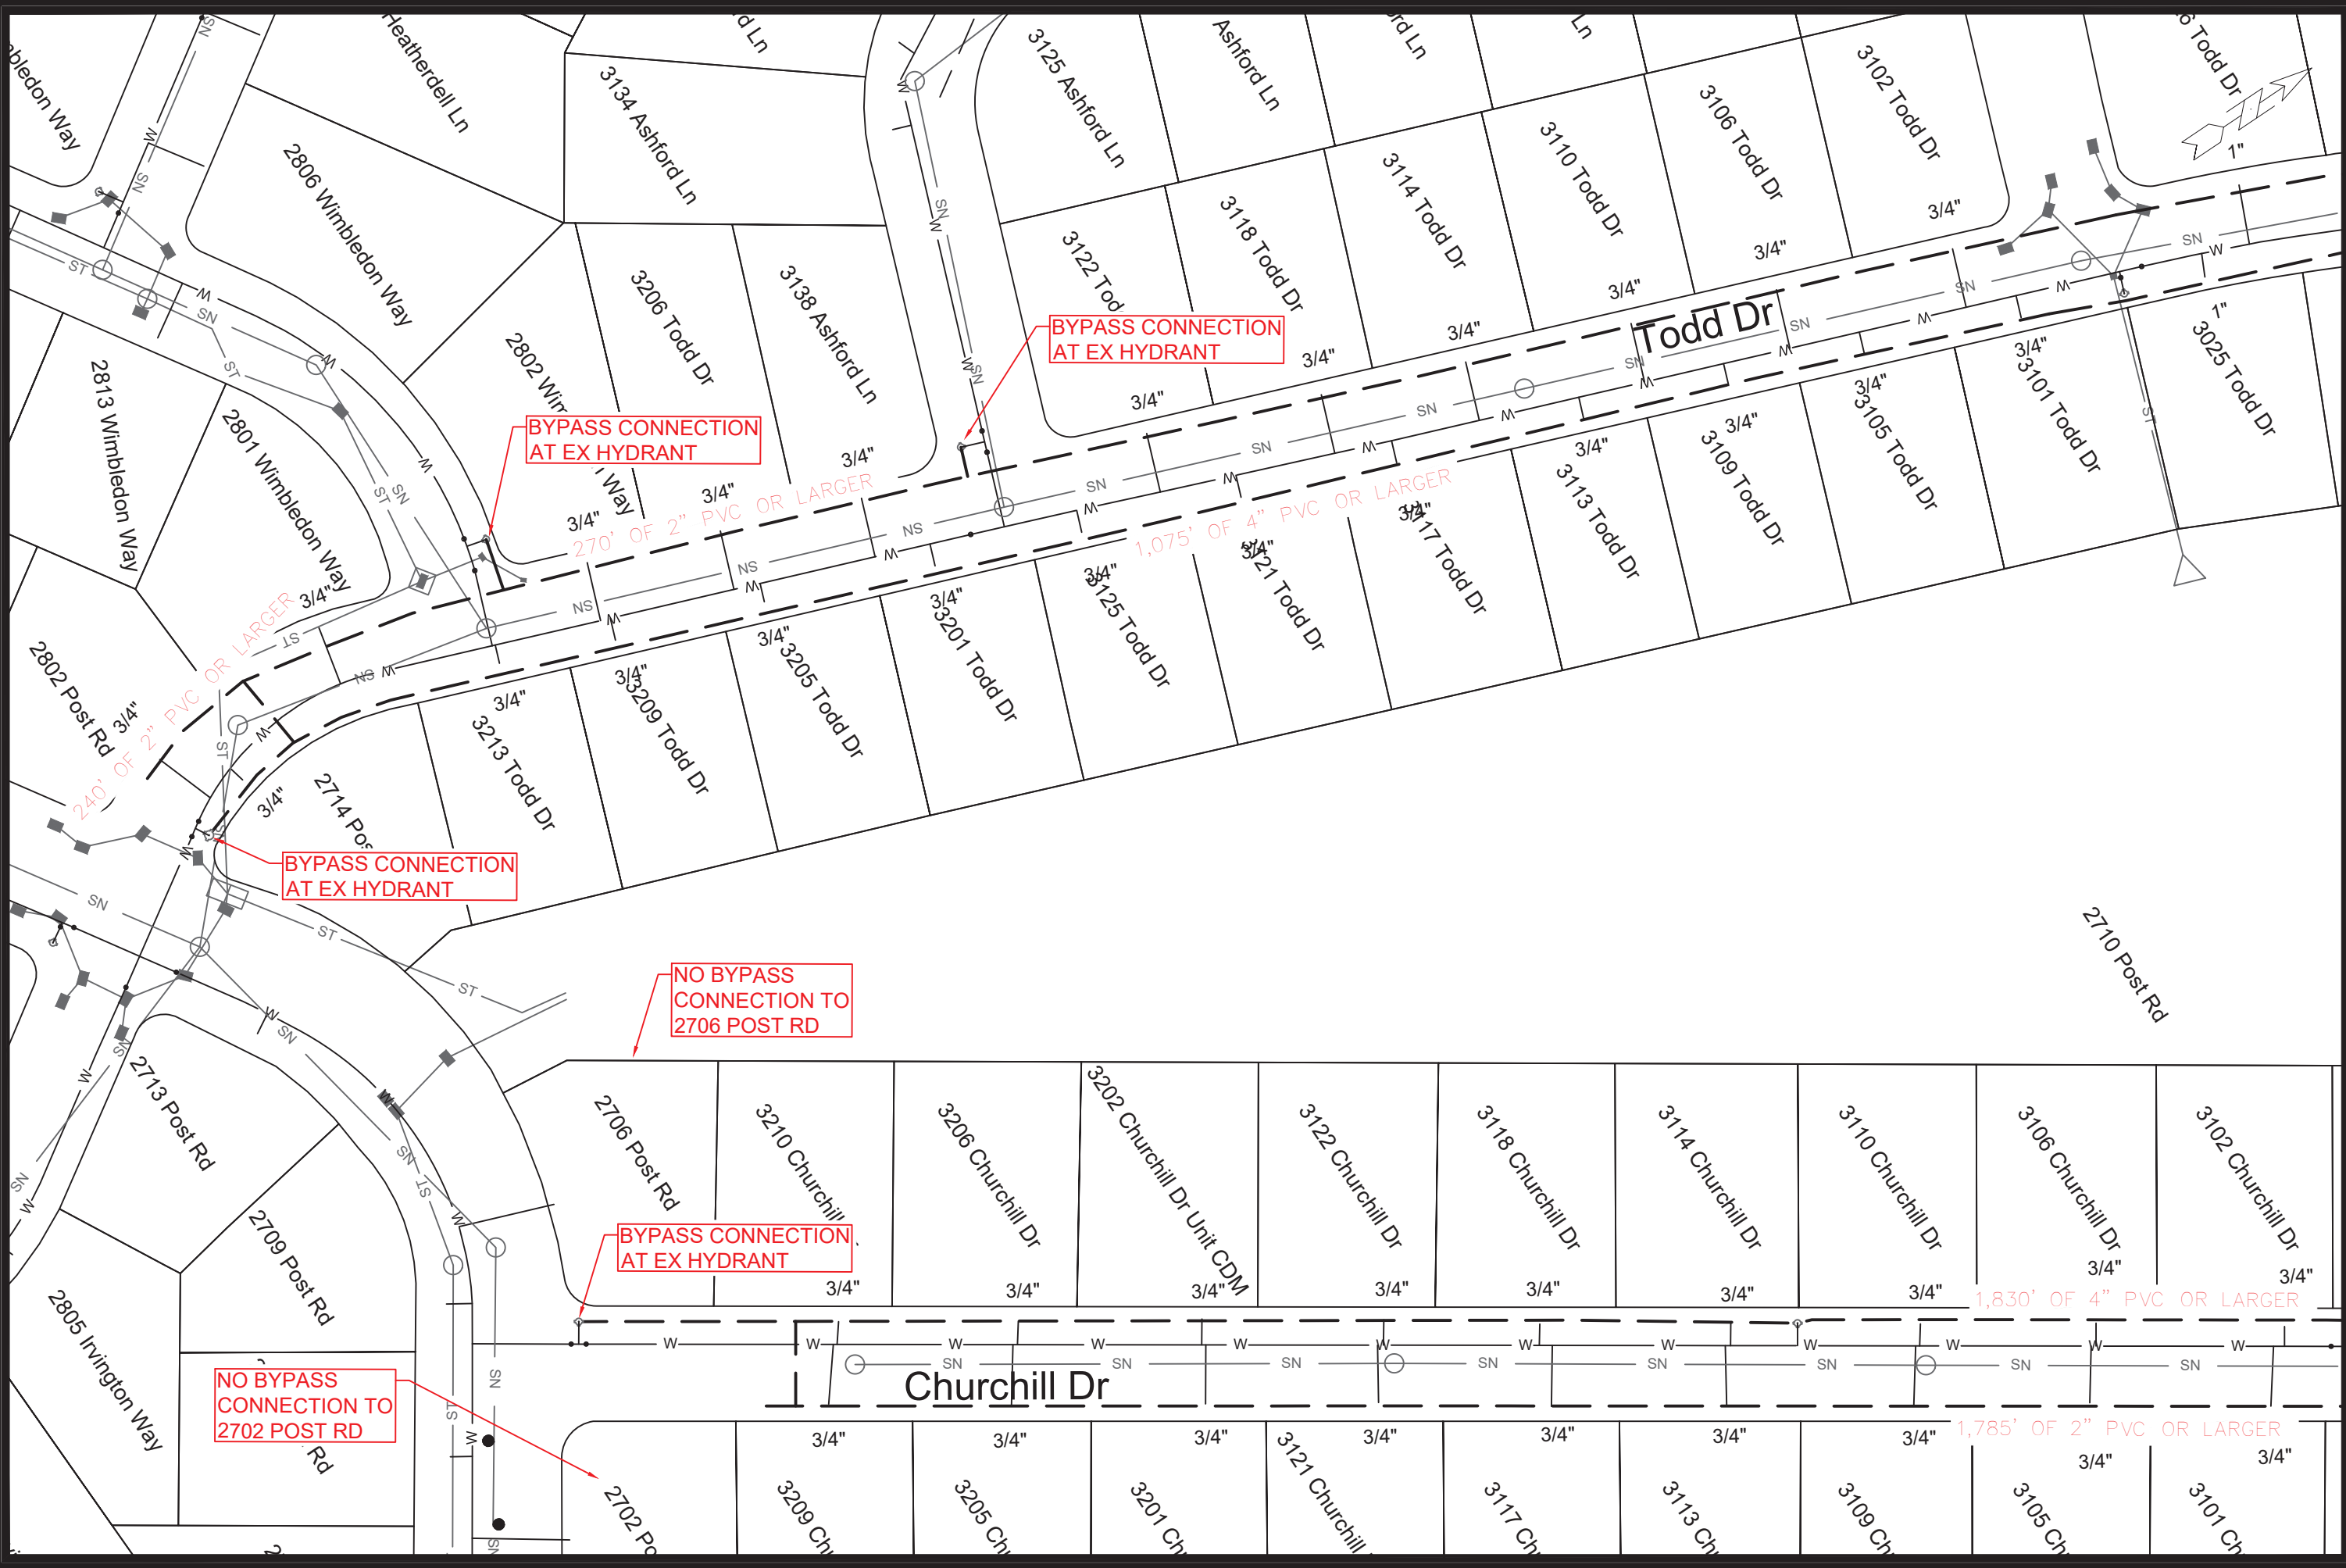


MARK	REVISION	DATE	BY
Designed By: MLW	Date: 3/7/2025	11:59 AM	Scale: 1" = 80'
15612			W-2

15612
MADISON, WI
CONTRACT NO: 9633

BYPASS PLAN
CIPP 2025 WATER MAIN REHABILITATION
M:\DESIGN\Projects\15612\CAD\Water\15612 - WATER - Basebid.dwg



15612
W-2

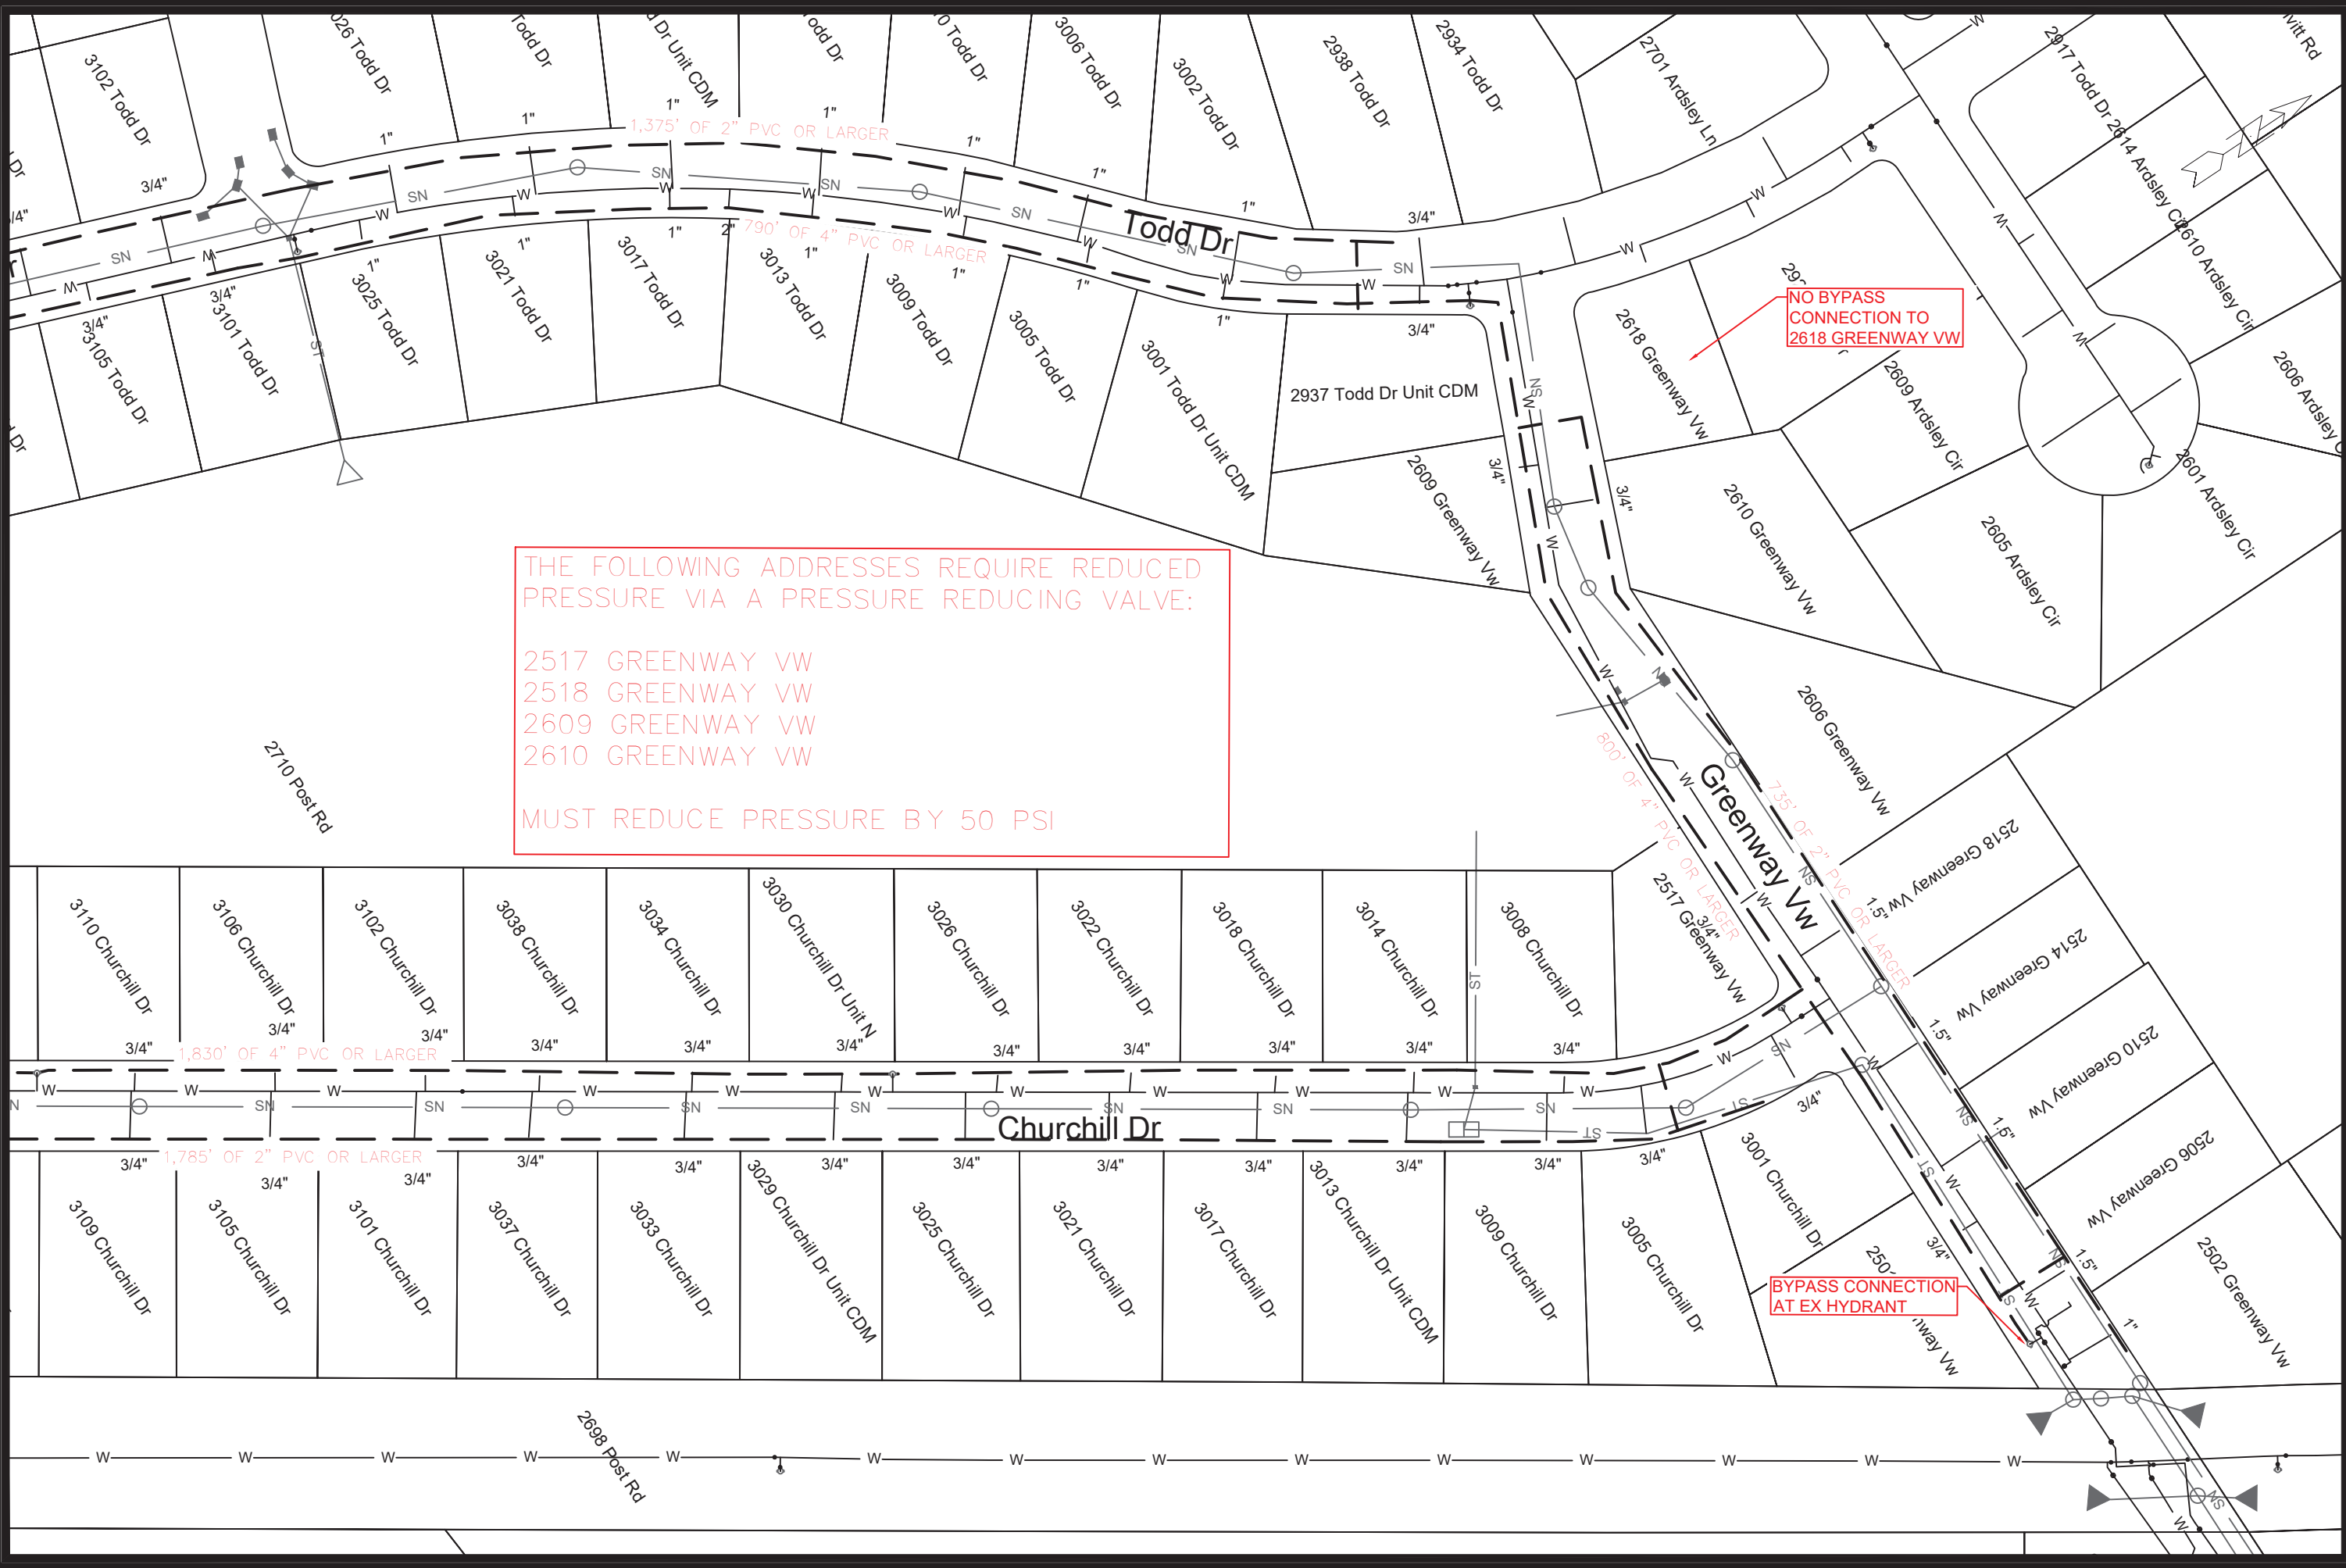

THE FOLLOWING ADDRESSES REQUIRE REDUCED PRESSURE VIA A PRESSURE REDUCING VALVE:
 2517 GREENWAY VW
 2518 GREENWAY VW
 2609 GREENWAY VW
 2610 GREENWAY VW
 MUST REDUCE PRESSURE BY 50 PSI

MARK	REVISION	DATE	BY

15612
 MADISON, WI
 9633
 CONTRACT NO:

BYPASS PLAN
 CIPP 2025 WATER MAIN REHABILITATION
 M:\DESIGN\Projects\15612\CAD\Water\15612 - WATER - Basebid.dwg



15612
 W-3




MARK	REVISION	DATE	BY

15612
 MADISON, WI
 CONTRACT NO: 9633

PIPE LINING PLAN
 CIPP 2025 WATER MAIN REHABILITATION
 M:\DESIGN\Projects\15612\CAD\Water\15612 - WATER - Basebid.dwg



15612
 W-4

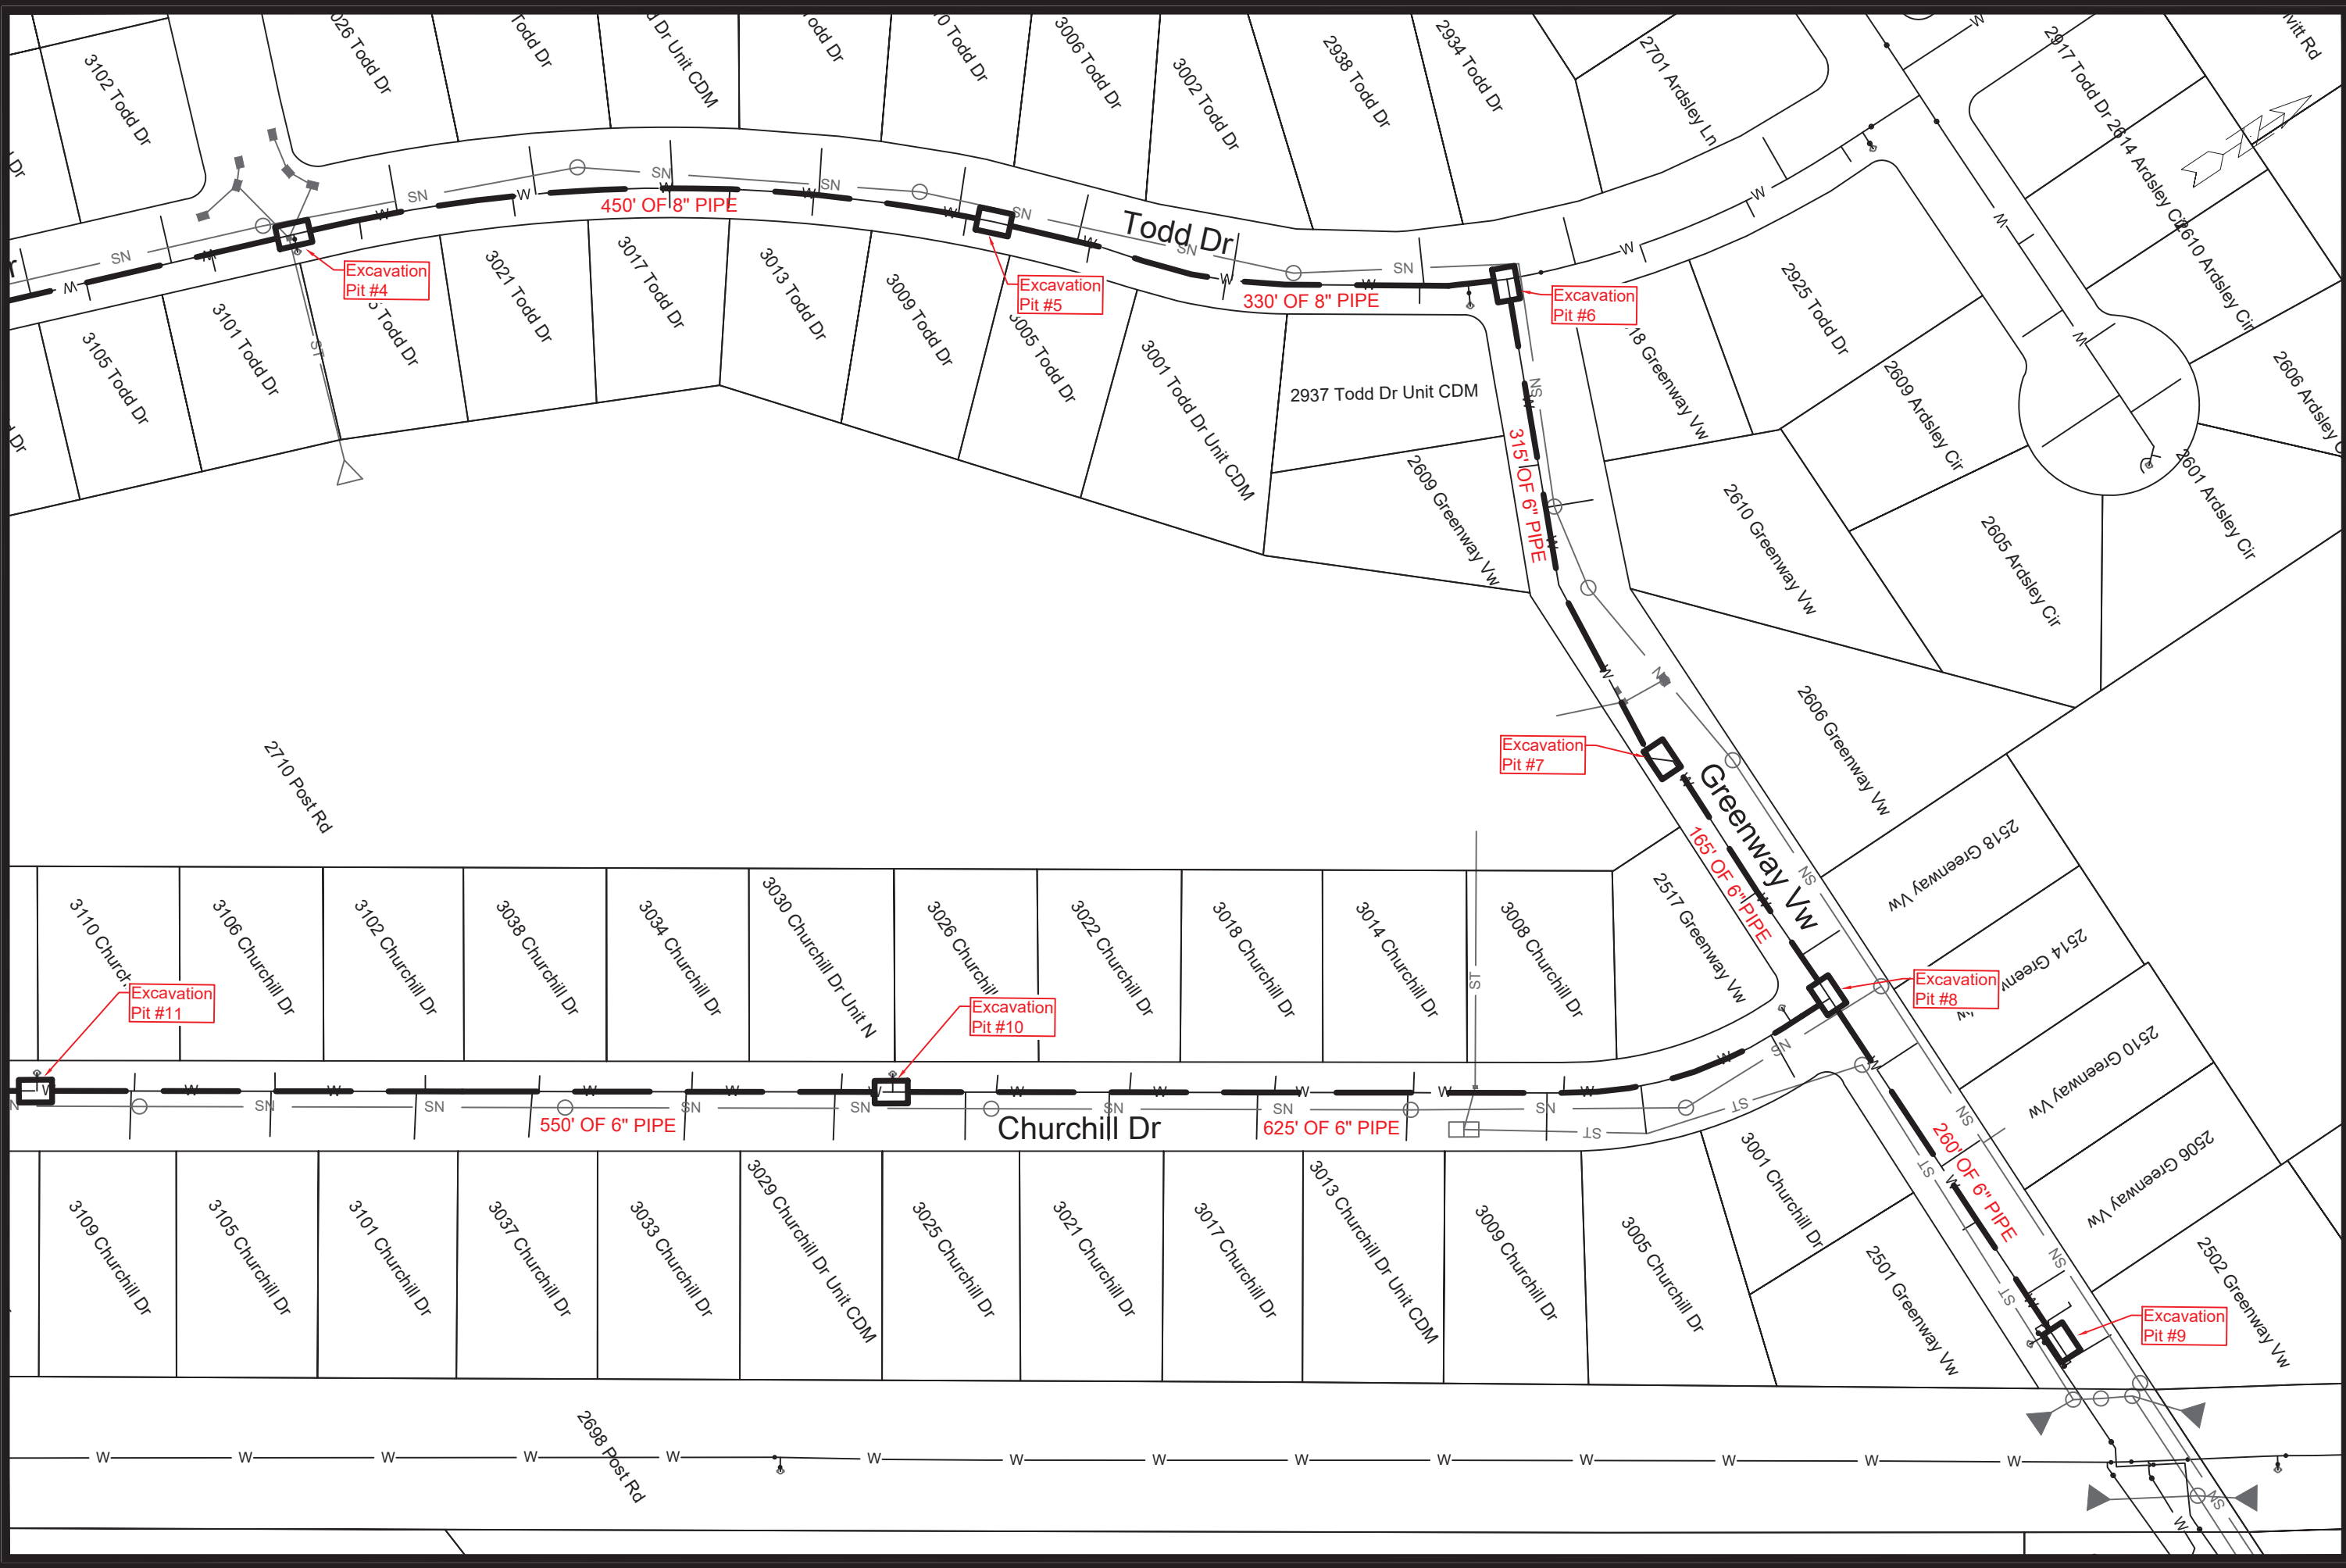

MARK	REVISION	DATE	BY

15612
 MADISON, WI
 CONTRACT NO: 9633

PIPE LINING PLAN
 CIPP 2025 WATER MAIN REHABILITATION
 M:\DESIGN\Projects\15612\CAD\Water\15612 - WATER - Basebid.dwg



15612
 W-5