



Madison, Wisconsin

INDEX OF SHEETS

SHEET NO.	TITLE
1	
C4.0	POND CONSTRUCTION PLAN NO MAINTENANCE REQUIRED

CITY OF MADISON

CITY ENGINEERING DIVISION

DEPARTMENT OF PUBLIC WORKS


PLAN OF PROPOSED IMPROVEMENT

PARAGON PLACE ADDITION NO.1

PHASE 1 STORMWATER MANAGEMENT

CITY PROJECT NO. 13404
CONTRACT NO. 9008

PROJECT
LOCATION

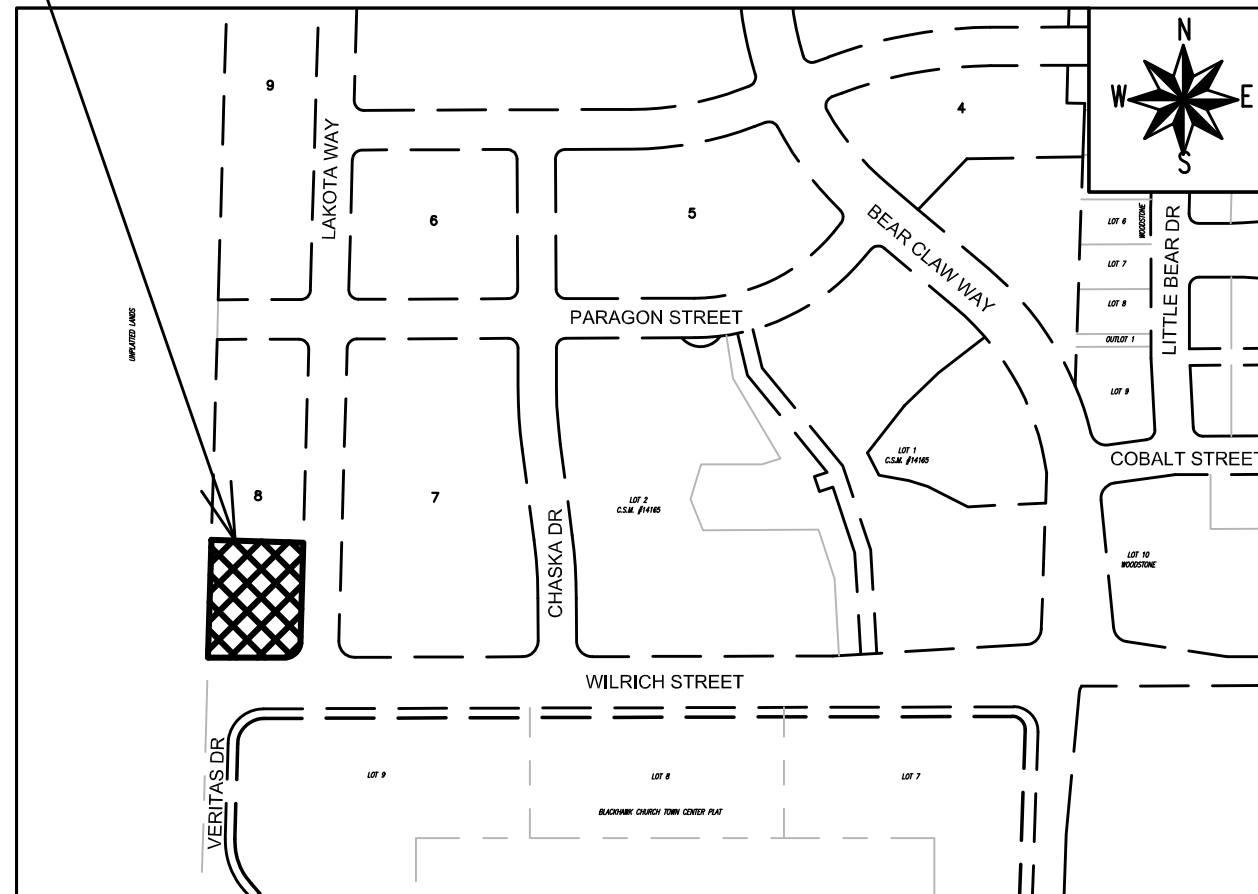

PUBLIC IMPROVEMENT PROJECT APPROVED

APPROVED DATE: MARCH 3, 2021

BY THE COMMON COUNCIL OF MADISON, WISCONSIN

PUBLIC IMPROVEMENT DESIGN APPROVED BY:

Greg Fries Aug 23, 2021

City Engineer Date

STORMWATER MANAGEMENT DESIGNED BY:


SEE
INDIVIDUAL
SHEETS

PLOT SCALE: 1:200_XREF(2)

PLOT NAME: ----

REV. DATE: 8/11/2021 9:48 AM

ORIGINATOR: CITY_OF_MADISON

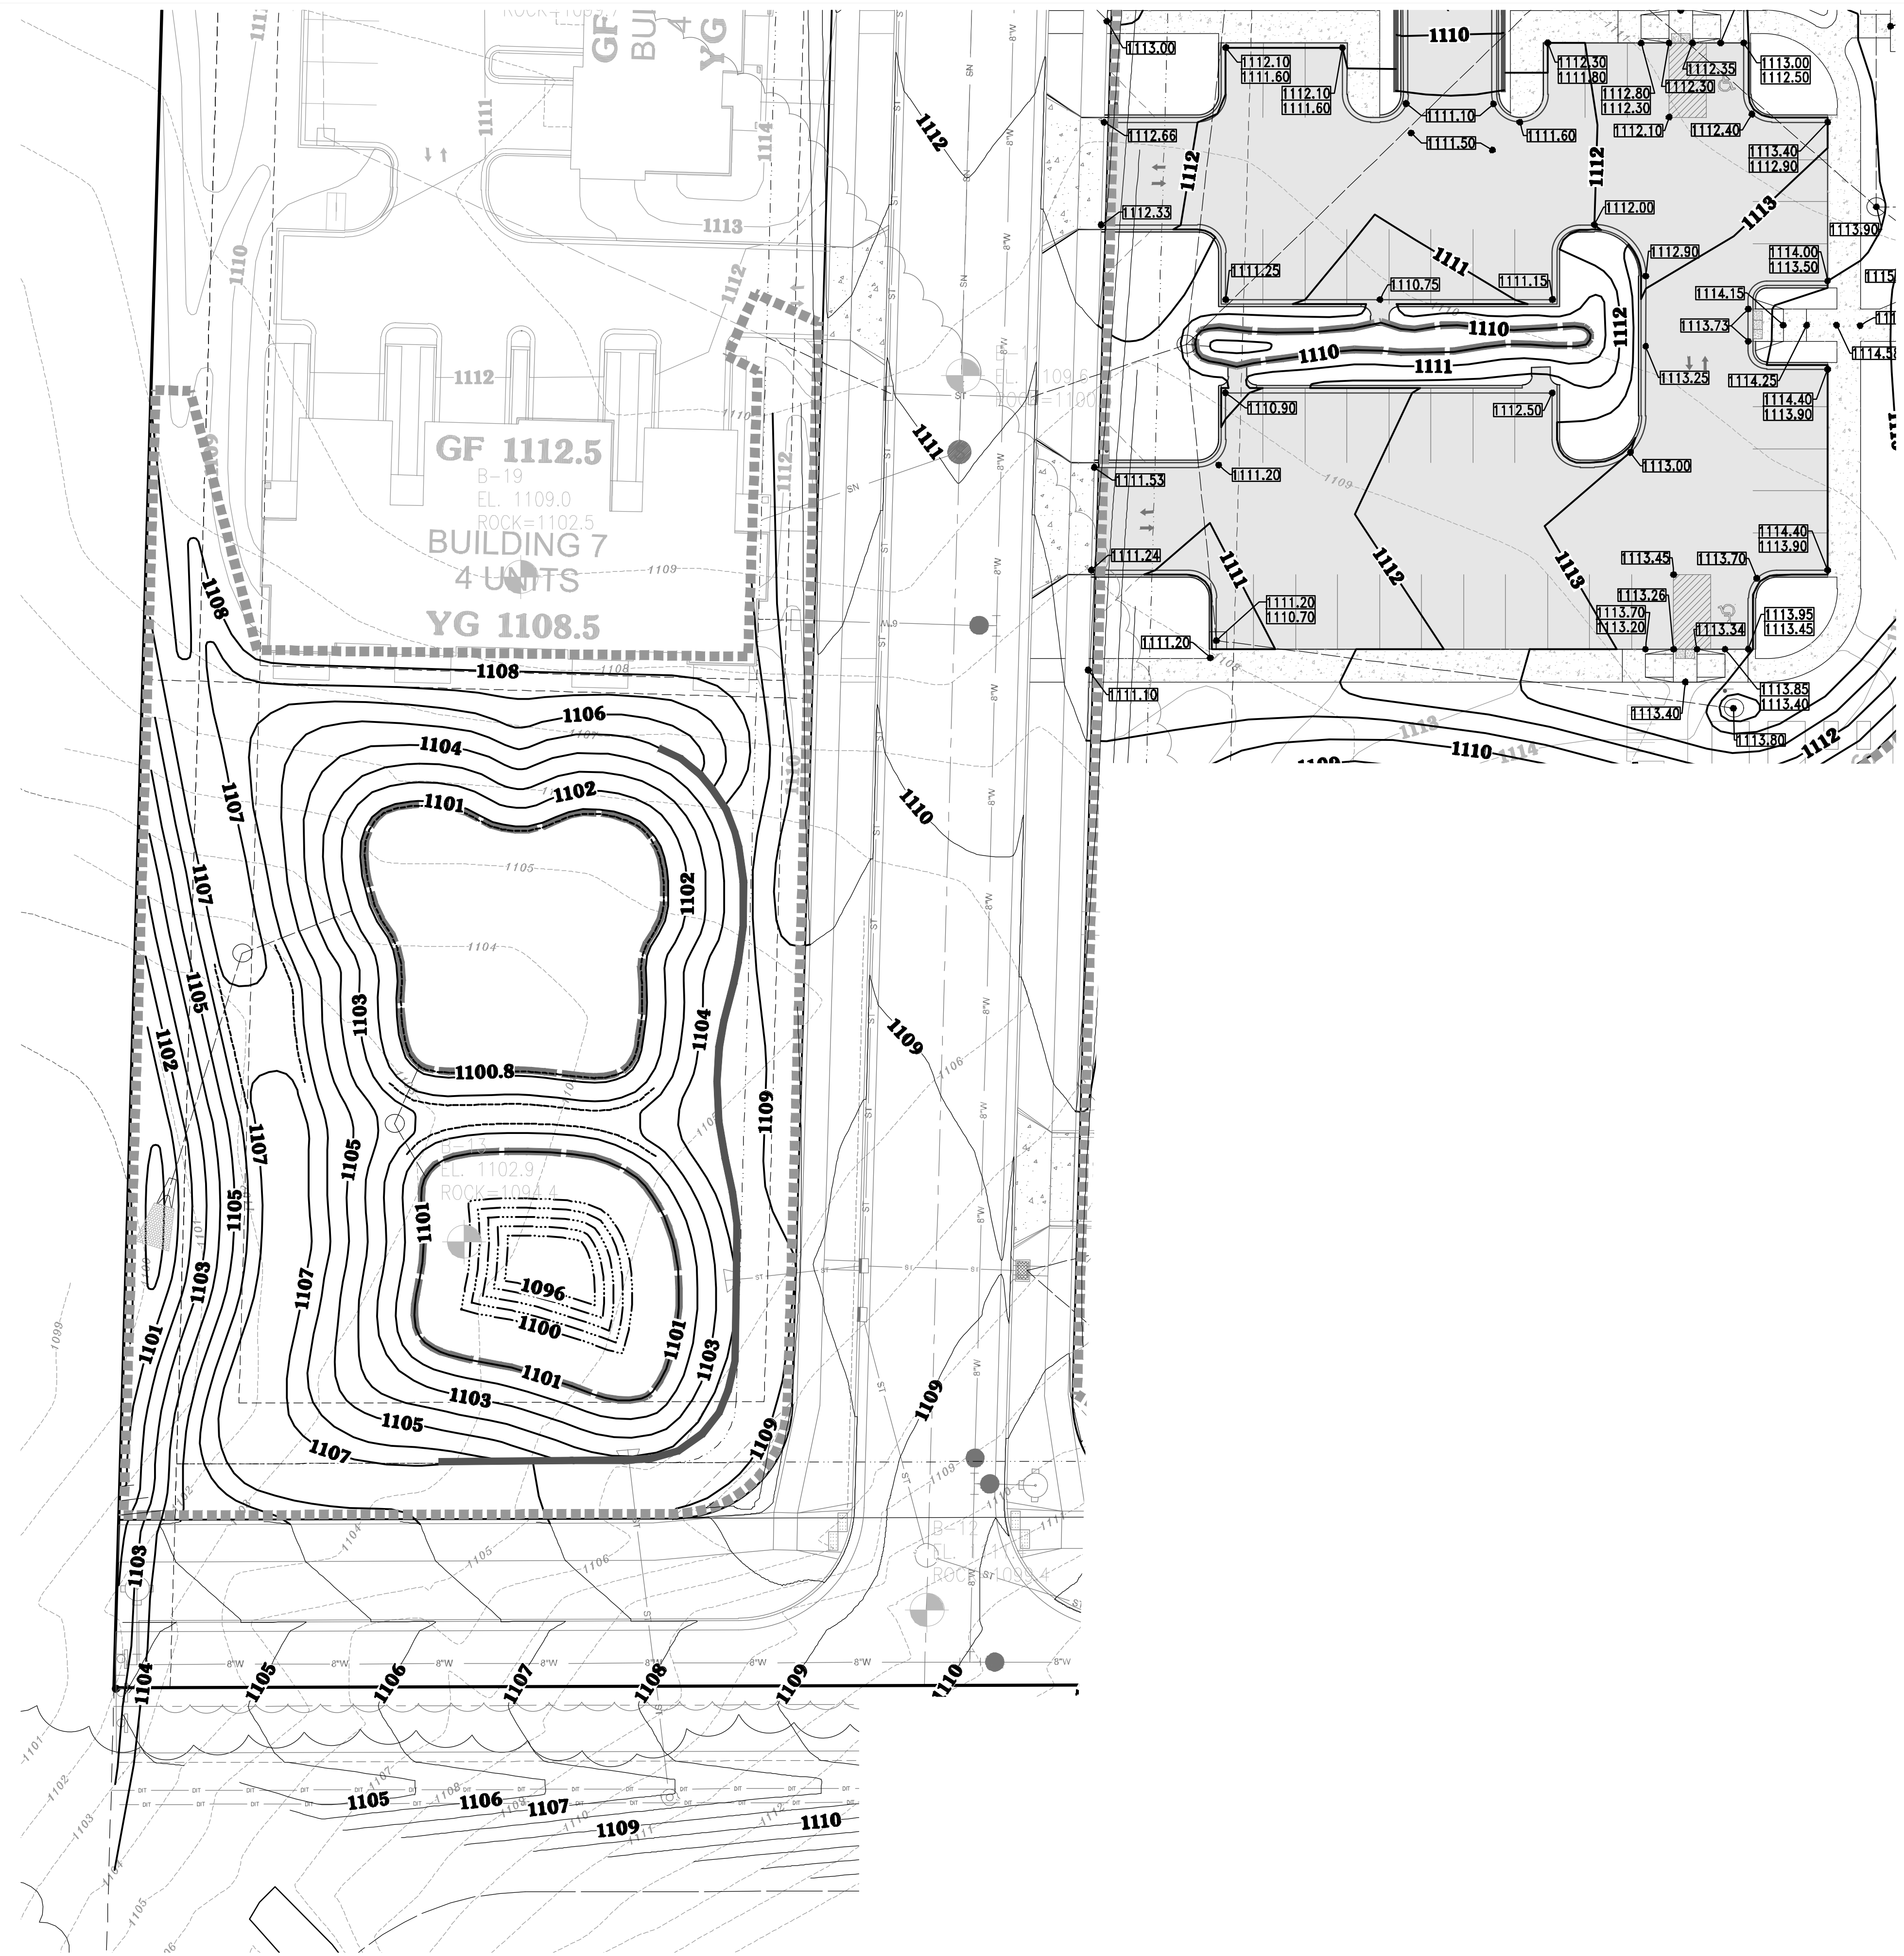

4100 N. CALHOUN ROAD, SUITE 300
BROOKFIELD, WI 53005
PHONE: (262) 790-1480
FAX: (262) 790-1481

PROJECT:

DATE:

JOB NUMBER:
12041

SHEET

