


FIRST FLOOR PLAN
 1/16" = 1'-0"



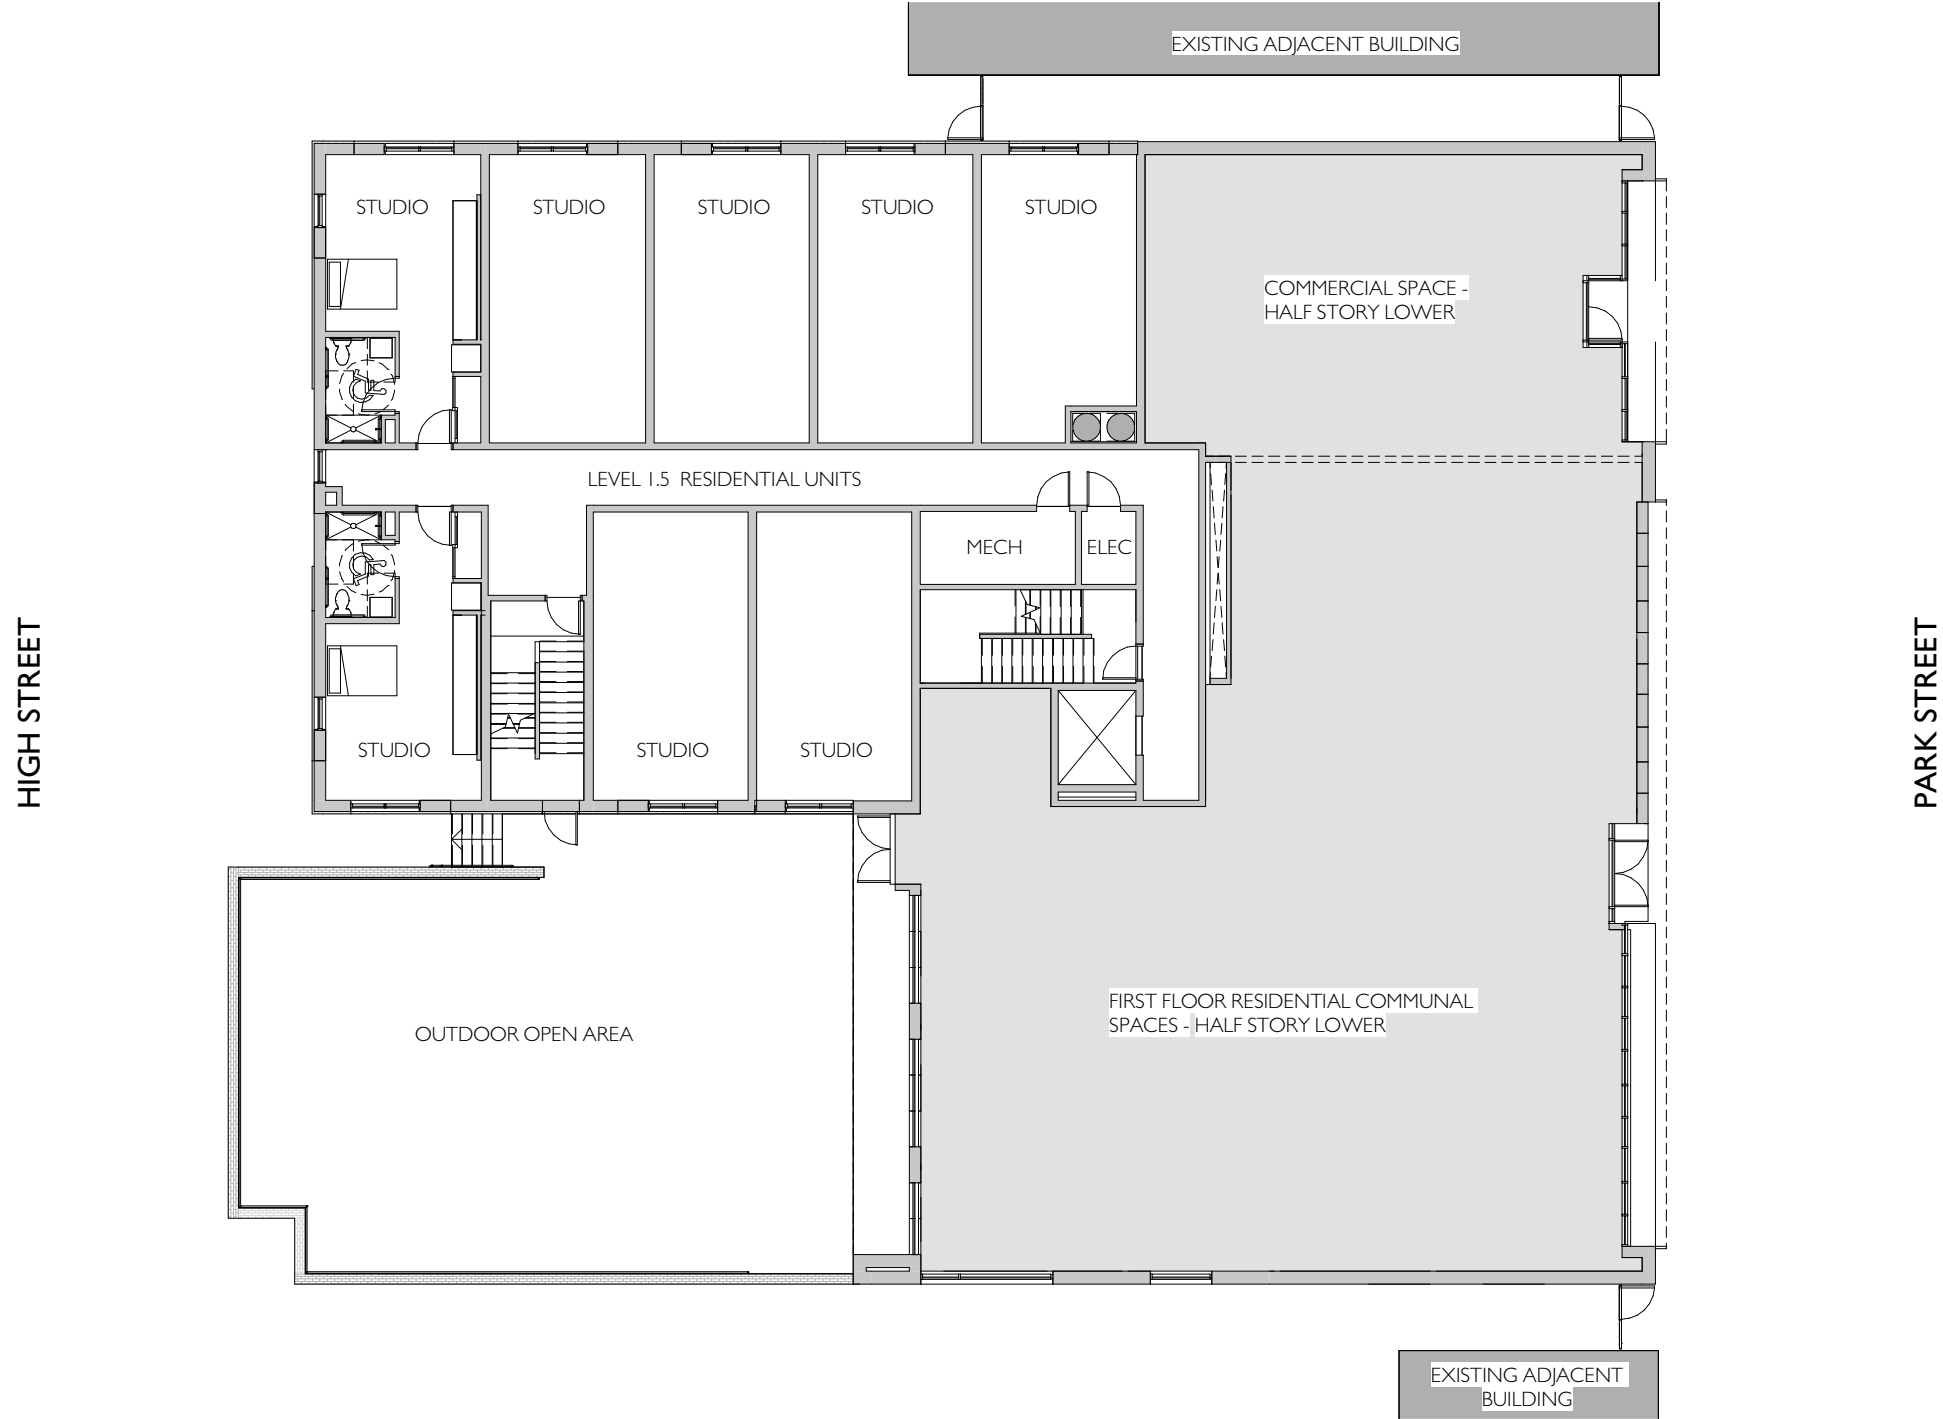



LEVEL 1.5 FLOOR PLAN
 1/16" = 1'-0"




LEVEL TWO FLOOR PLAN

1/16" = 1'-0"

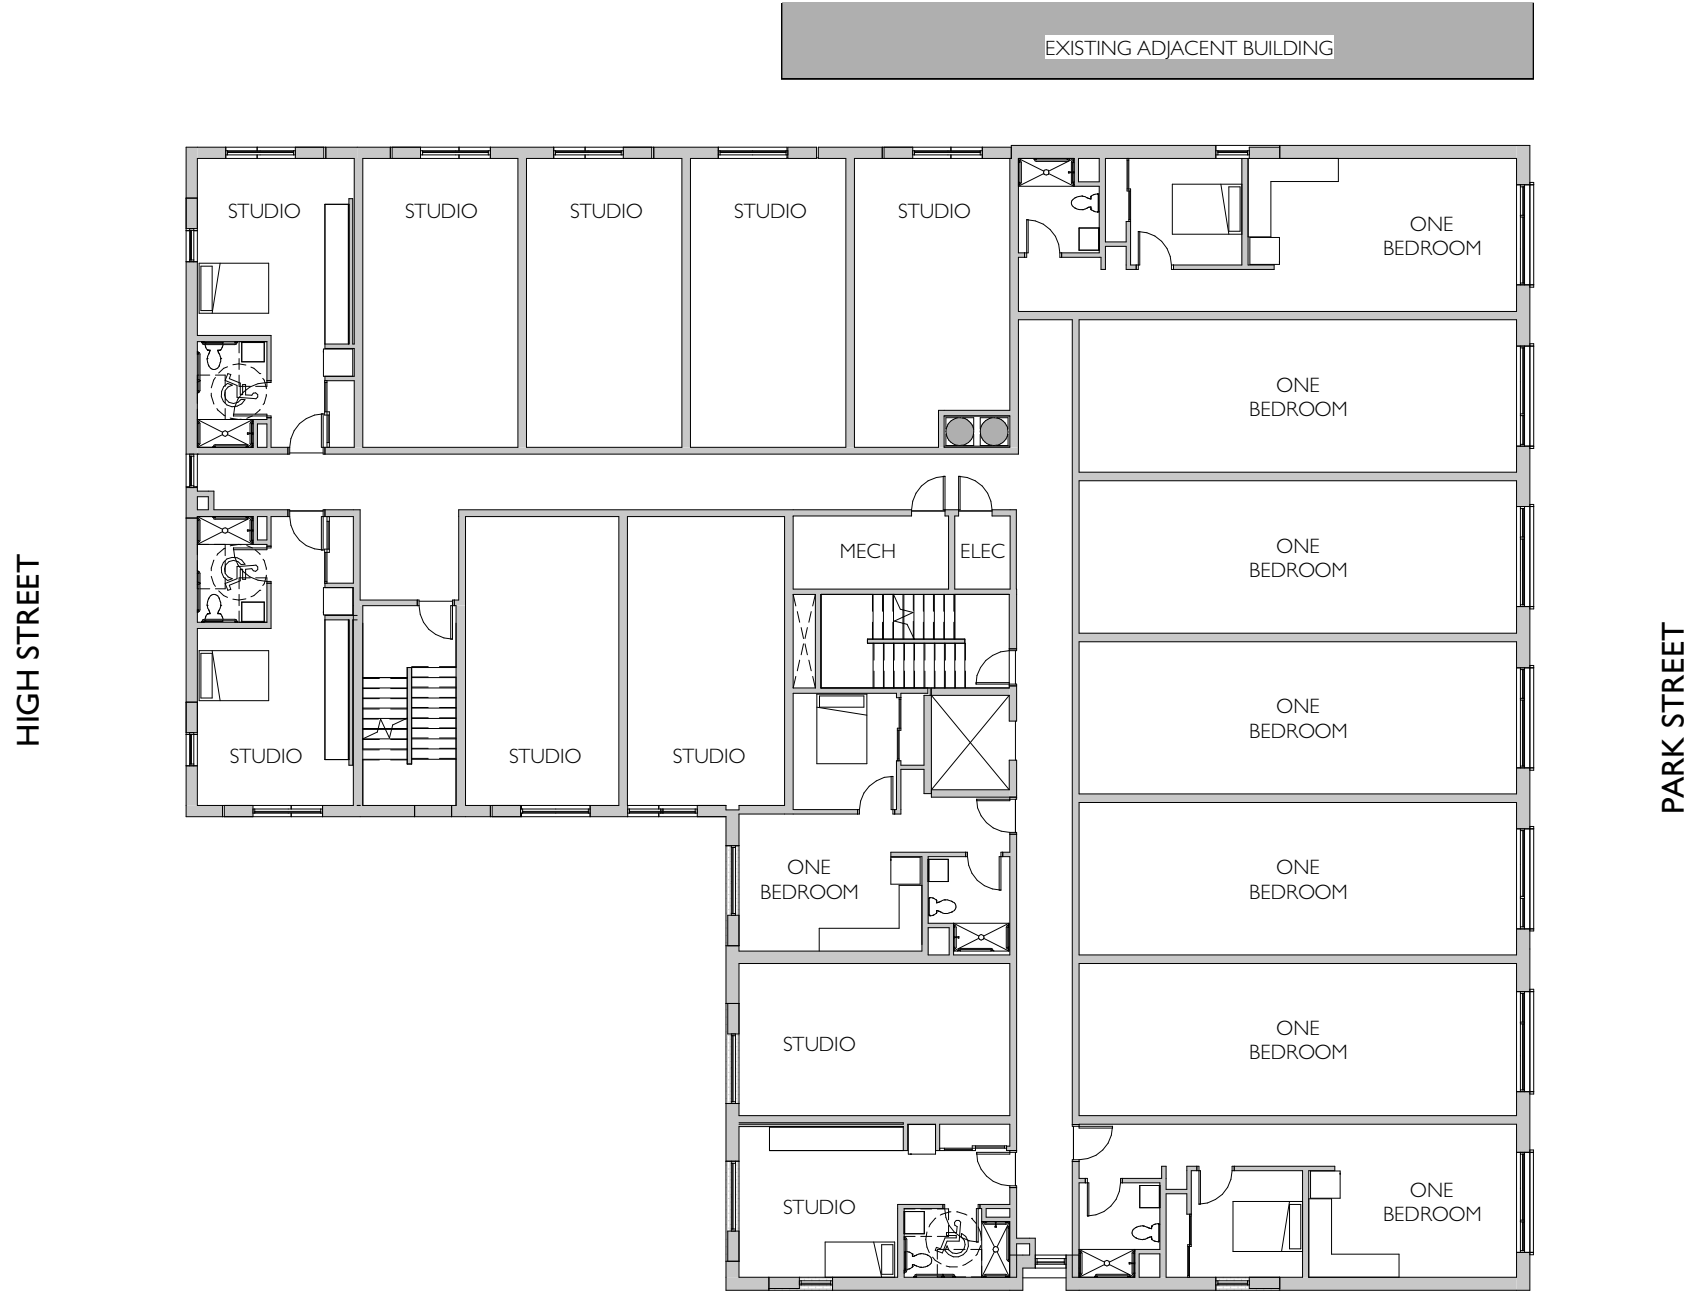

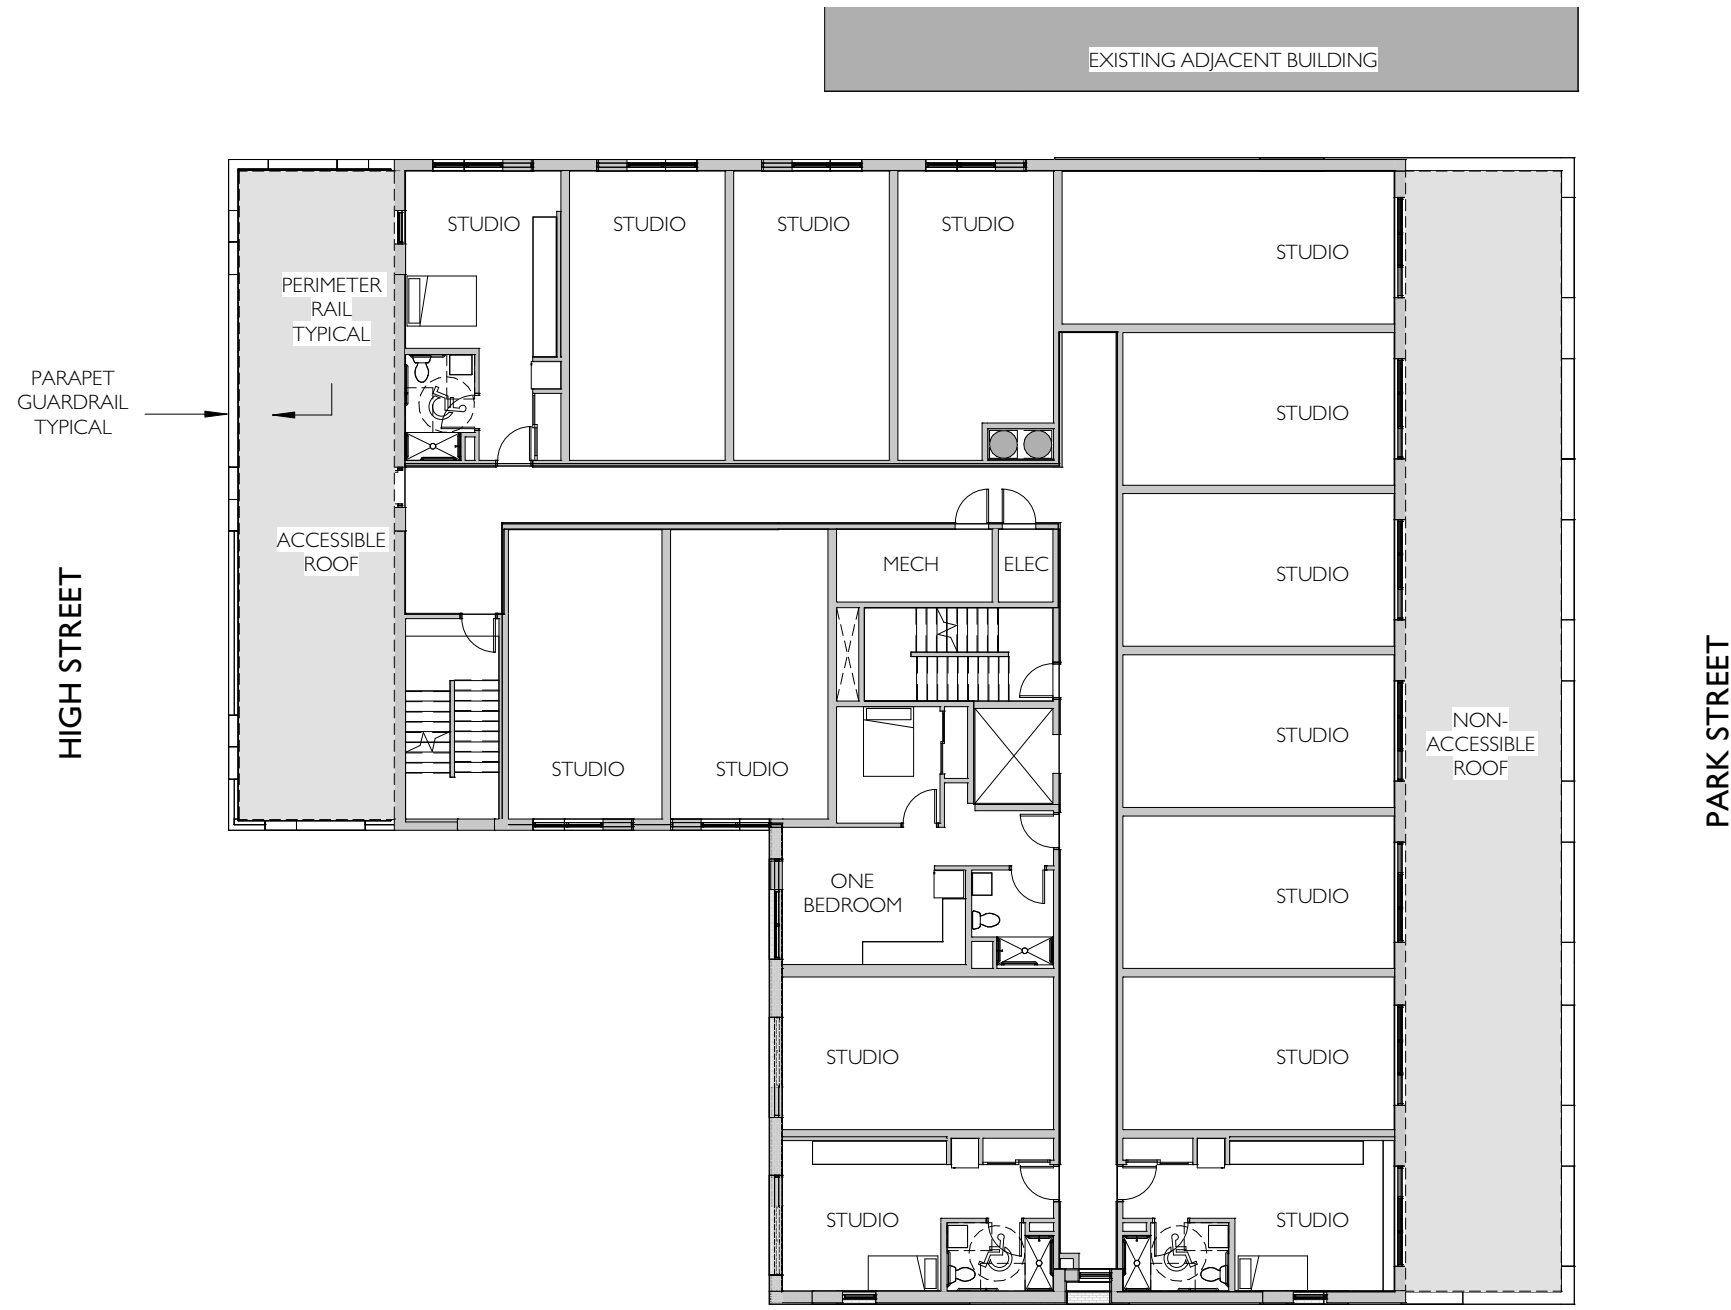

LEVEL THREE FLOOR PLAN
 1/16" = 1'-0"

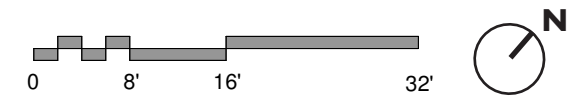

LEVEL FOUR FLOOR PLAN

1/16" = 1'-0"

HIGH STREET



PARK STREET

