
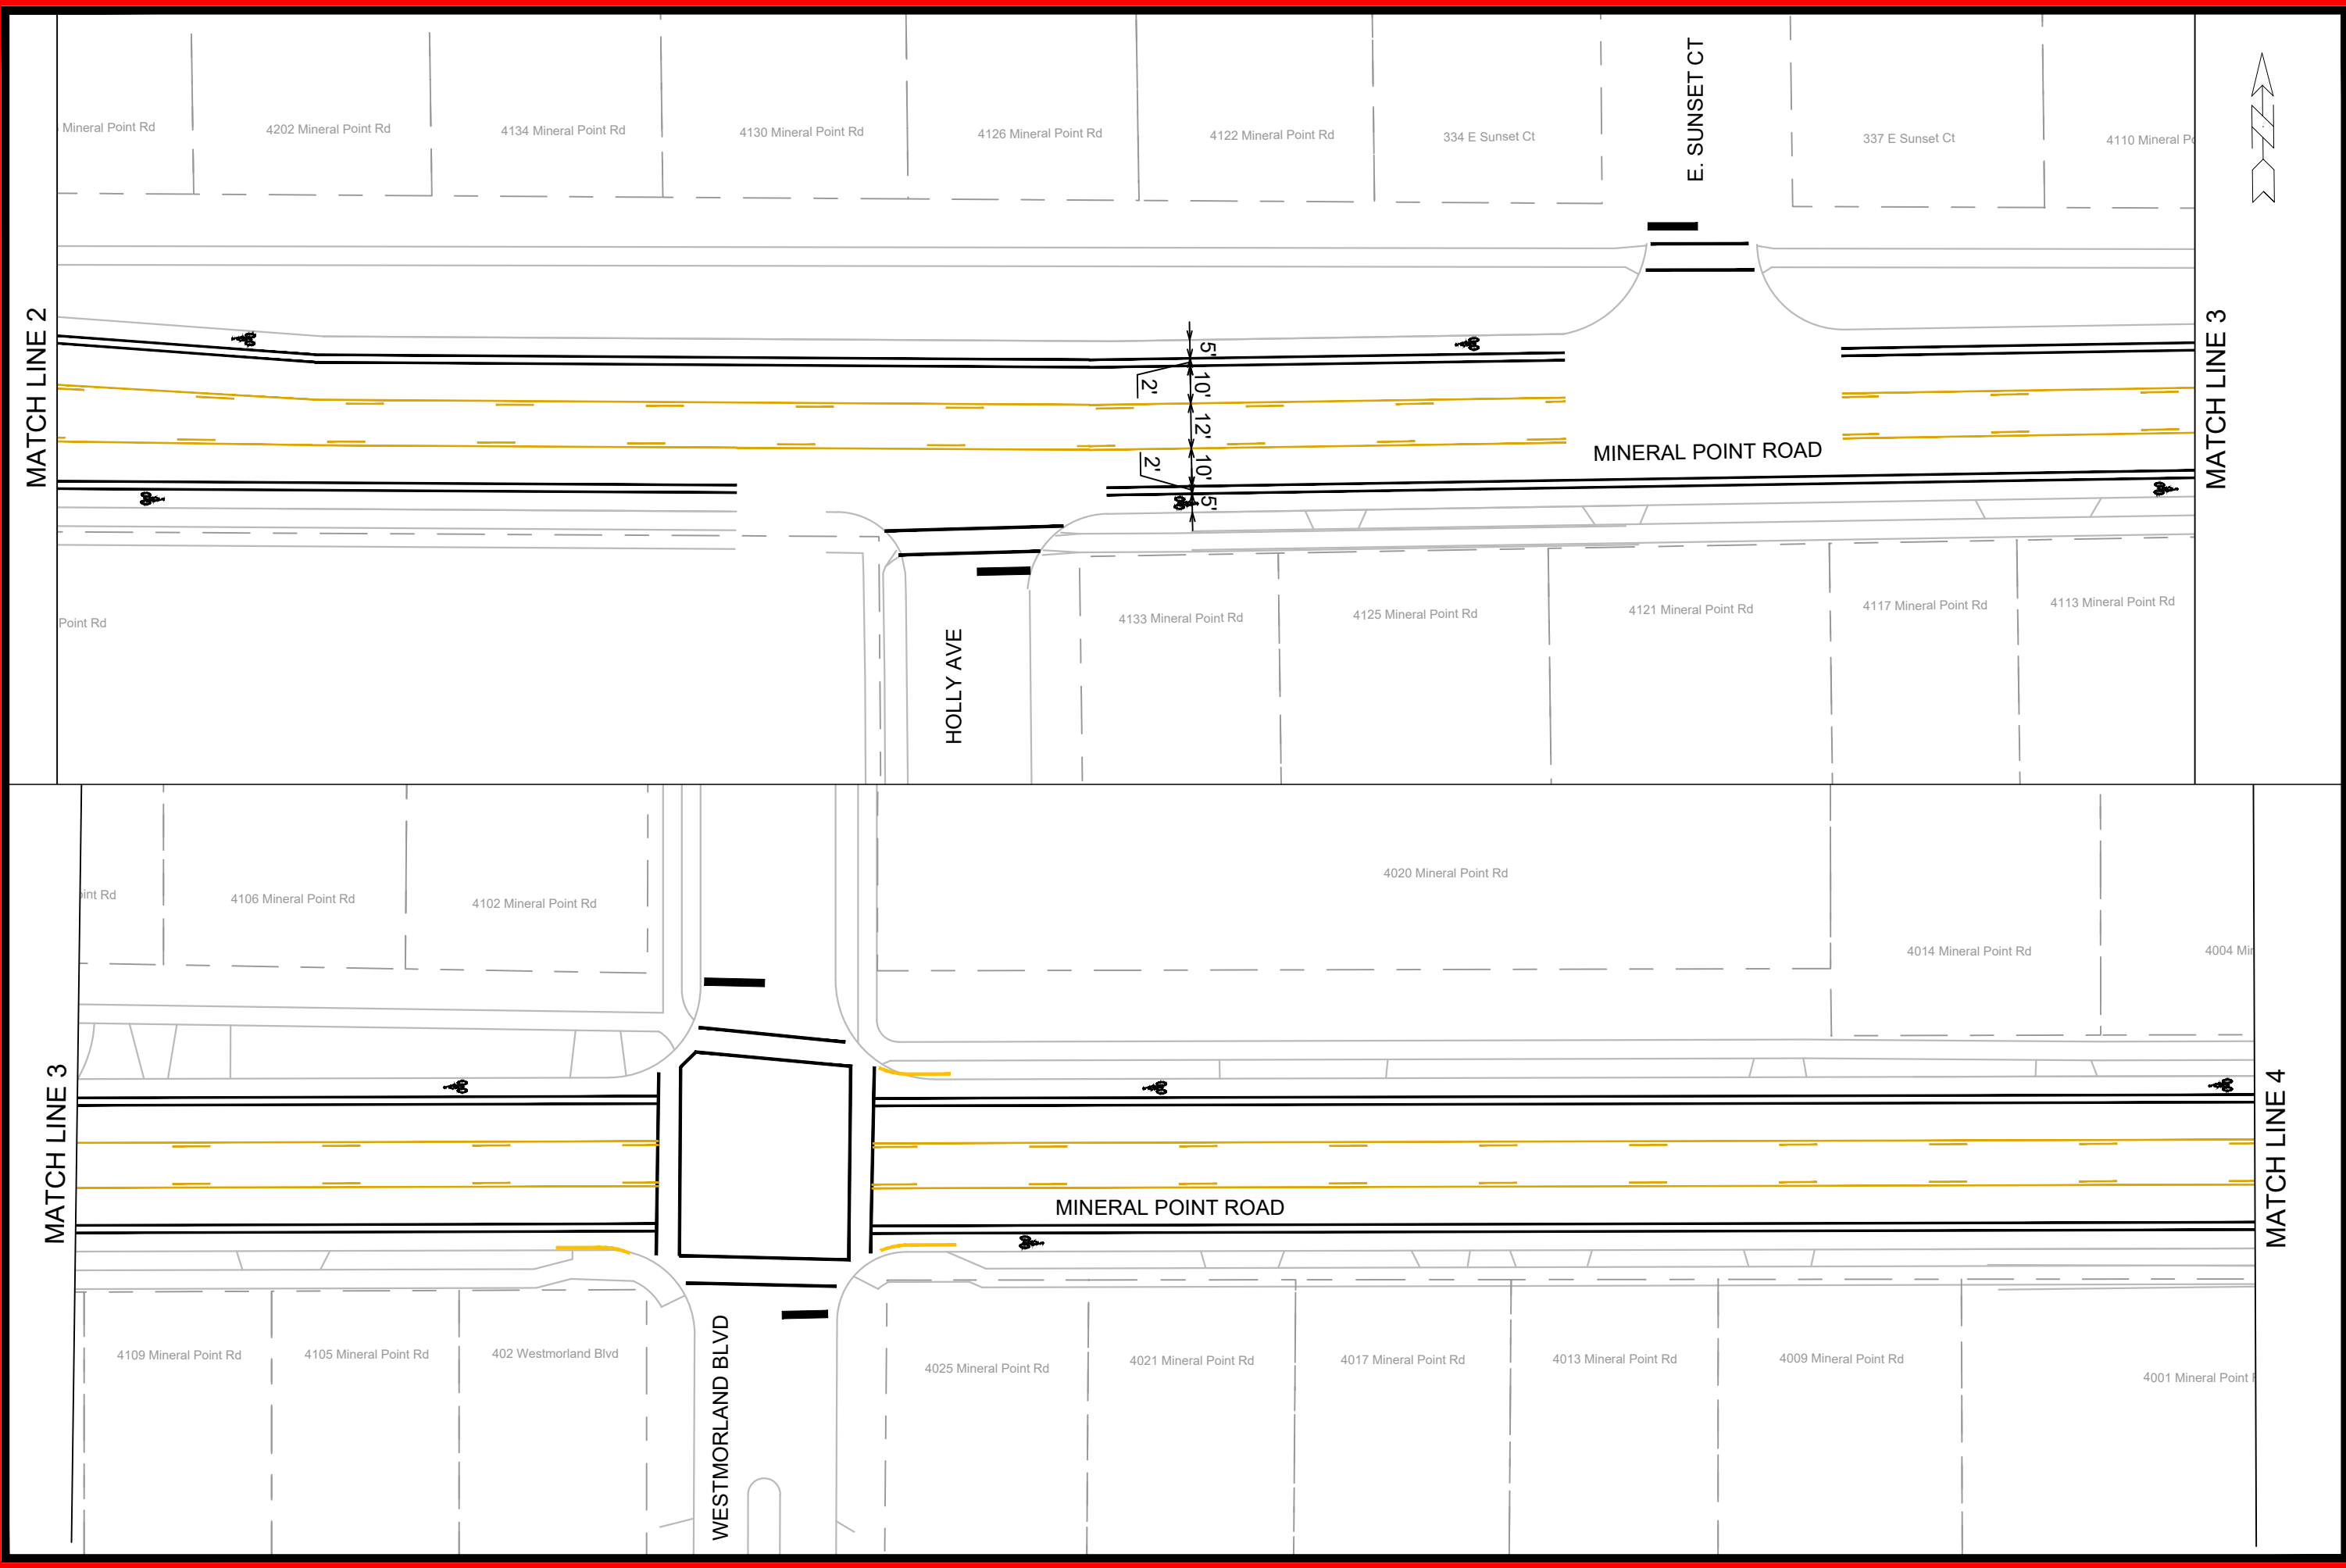

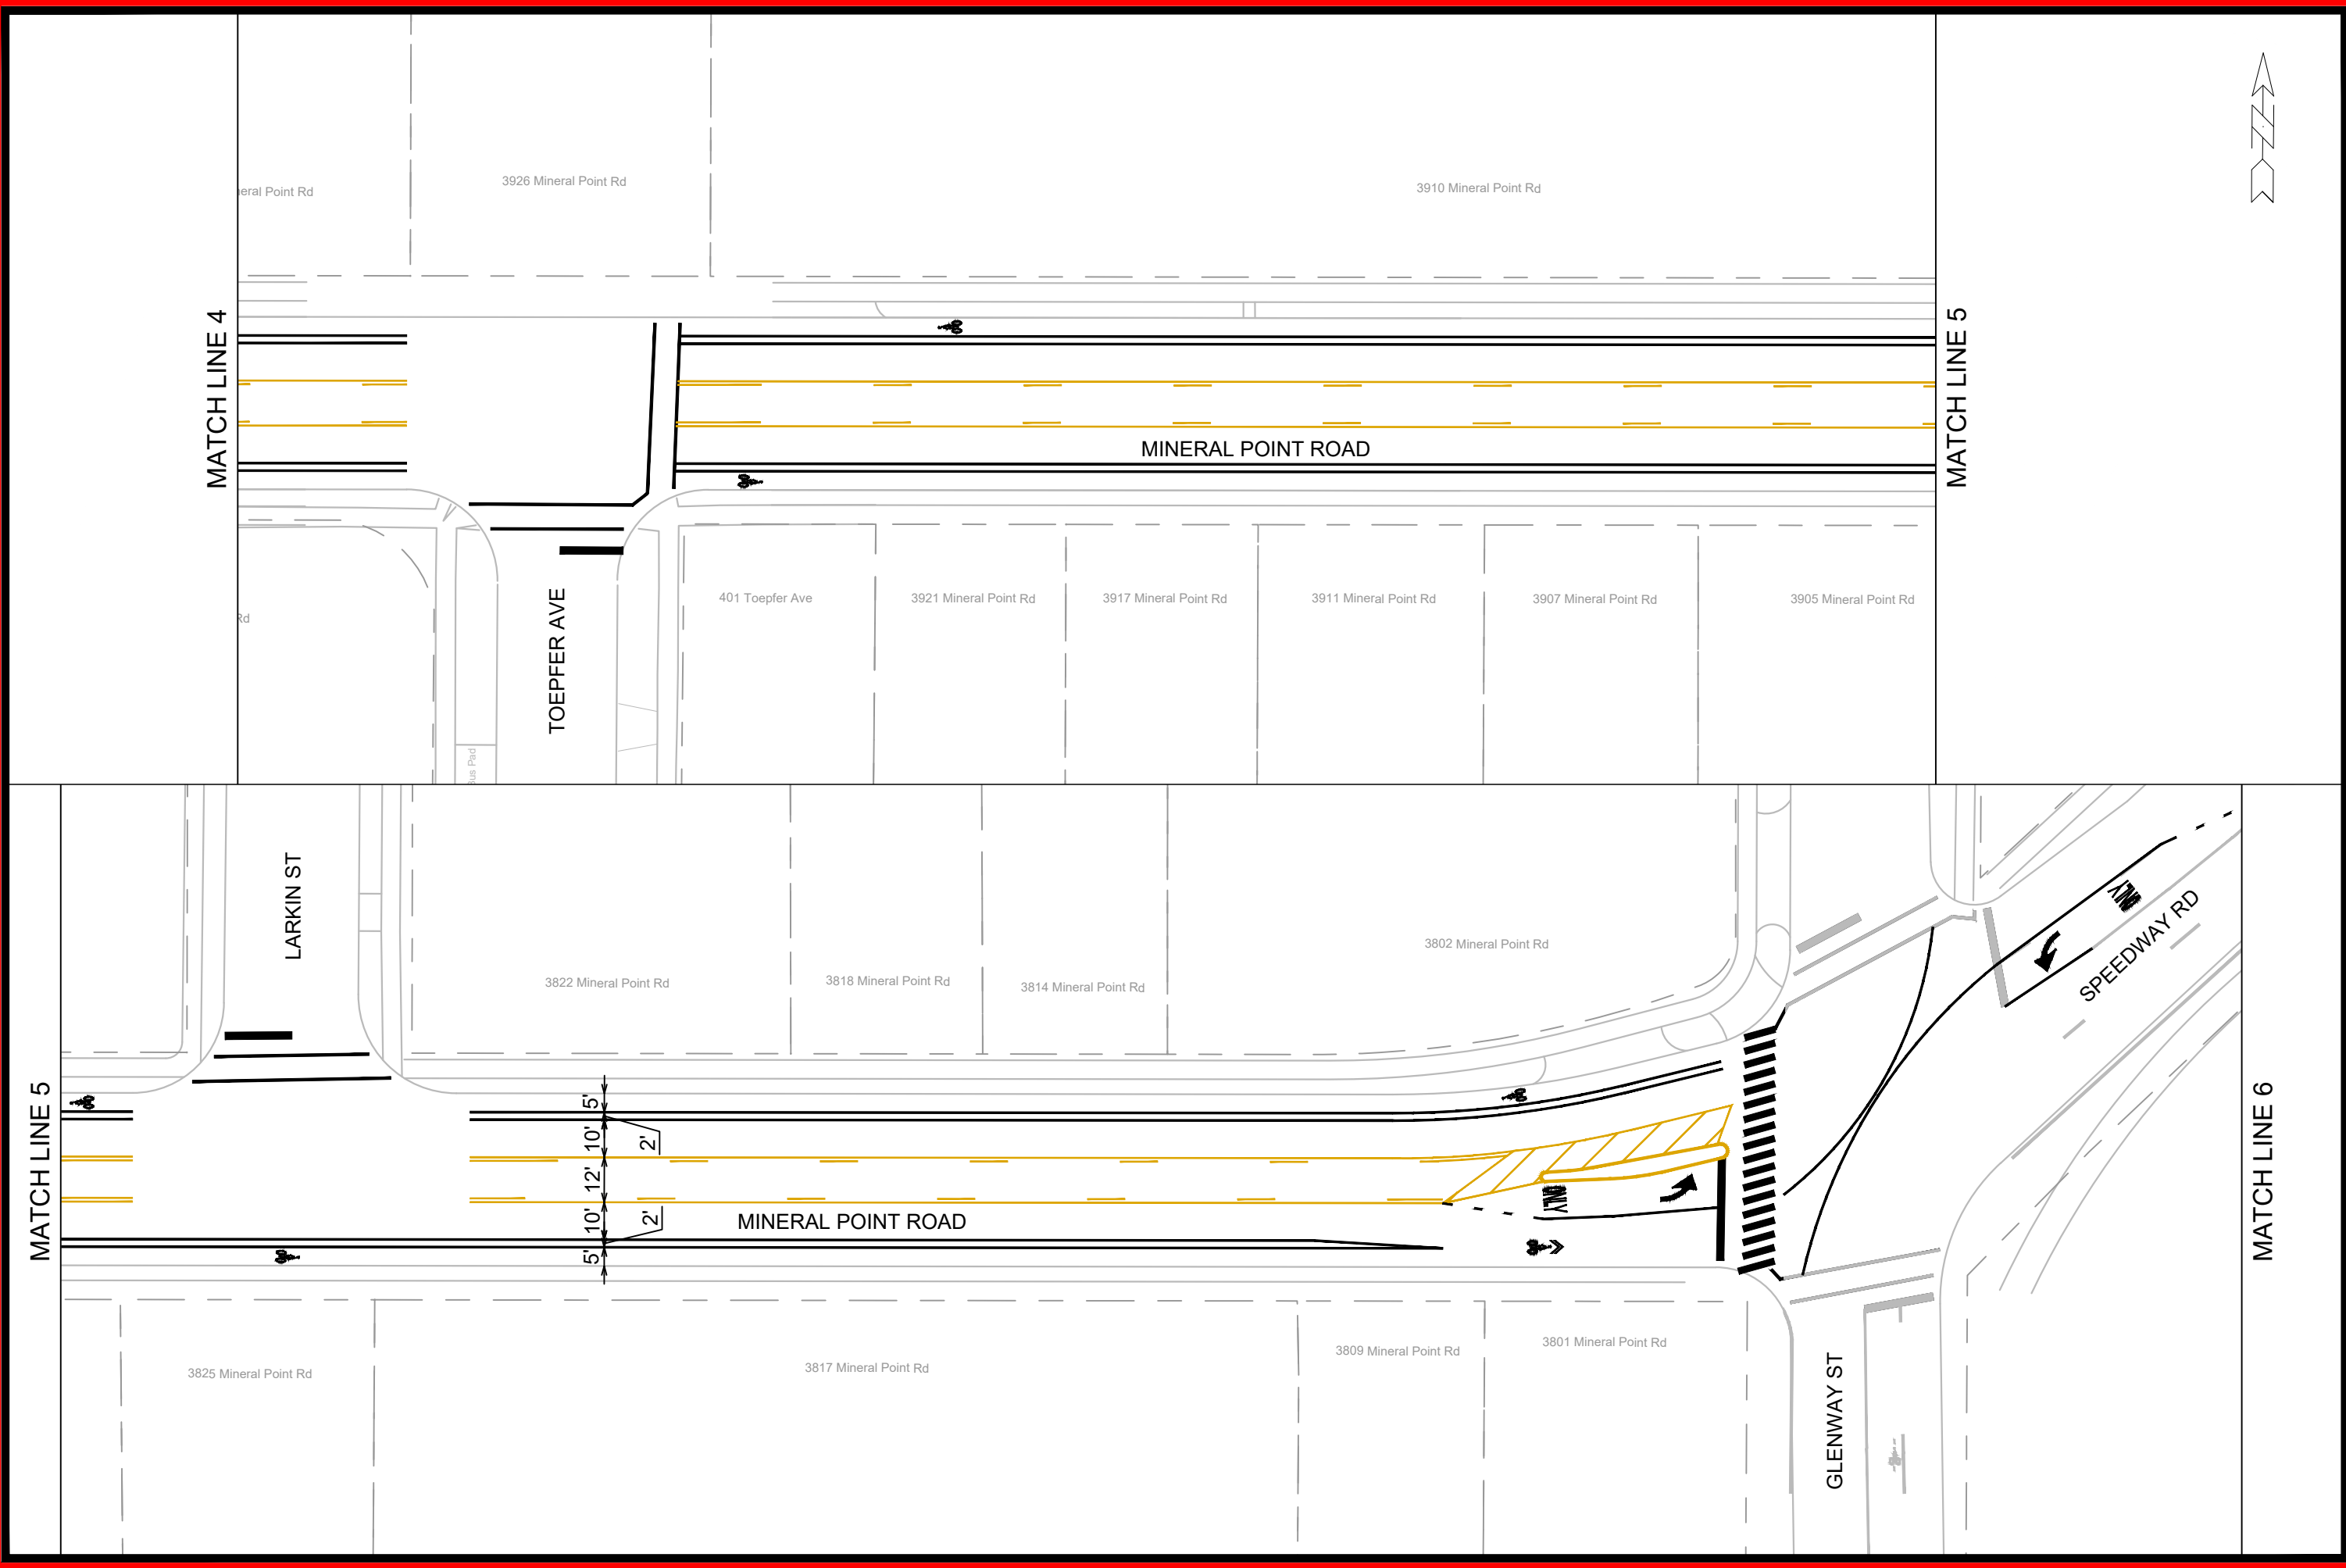


| | |
|---|--------------------------------------|
|  | |
| 14896 | PM-1 |
| MINERAL POINT ROAD - TWLTL 2024 RESURFACING | |
| M:\DESIGN\Traffic\Construction Projects\2024\14896 - Resurfacing Projects\14896_Resurfacing - Mineral Point Road - Comment Marking Plan.dwg | |
| 14896 PM-1 | 14896 MADISON, WI CONTRACT NO. |
| MARK LMK | REVISION DATE BY |
| 11/21/2023 1:36 PM Scale: 1" = 40' | PM-1 |



| | |
|--|-------------------|
|  | |
| 14896 PM-2 | |
| MINERAL POINT ROAD - TWLTL 2024 RESURFACING | |
| M:\DESIGN\Traffic\Construction Projects\2024\14896 - Resurfacing Projects\14896_Resurfacing - Mineral Point Road - TWLTL.dwg | |
| 14896 PM-2 | |
| MADISON, WI CONTRACT NO. | |
| 14896 CONTRACT NO. | |
| MARK 14896 | REVISION 14896 |
| DATE 11/27/2023 1:39 PM | BY LMC |
| Scale: 1" = 40' | |
| PM-2 | |



| MARK | REVISION | DATE | BY |
|-------|--------------------|------|------|
| 14896 | 11/21/2023 1:42 PM | | PM-3 |

MINERAL POINT ROAD - TWLTL
2024 RESURFACING
 M:\DESIGN\Traffic\LMC\Construction Projects\2024\14896 - Resurfacing Projects\14896_Resurfacing - Mineral Point Road - TWLTL.dwg
 14896
 MADISON, WI
 CONTRACT NO.


 14896
 PM-3