




1670

1520

1516

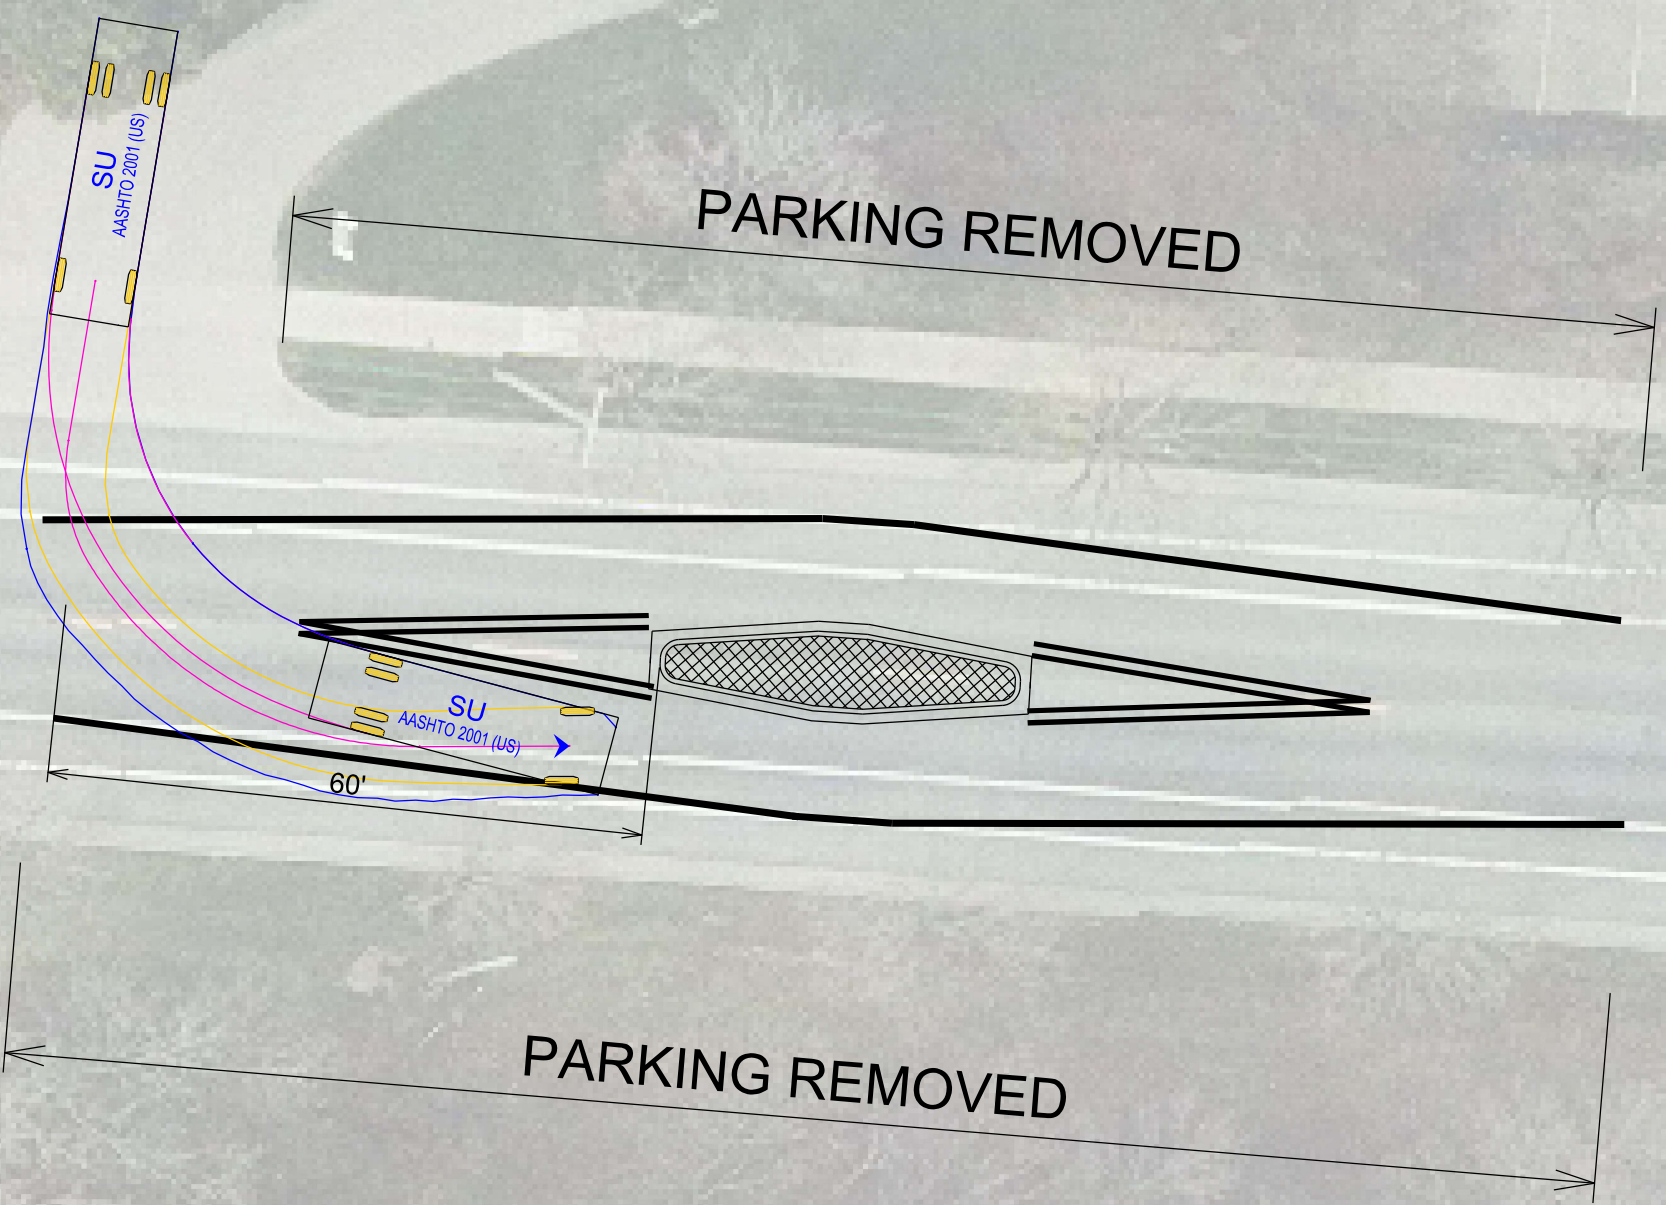

PARKING REMOVED

WHEELER RD

PARKING REMOVED

60'

SU
AASHTO 2001 (US)

SU
AASHTO 2001 (US)