


EAST JOHNSON STREET

NORTH FIRST STREET

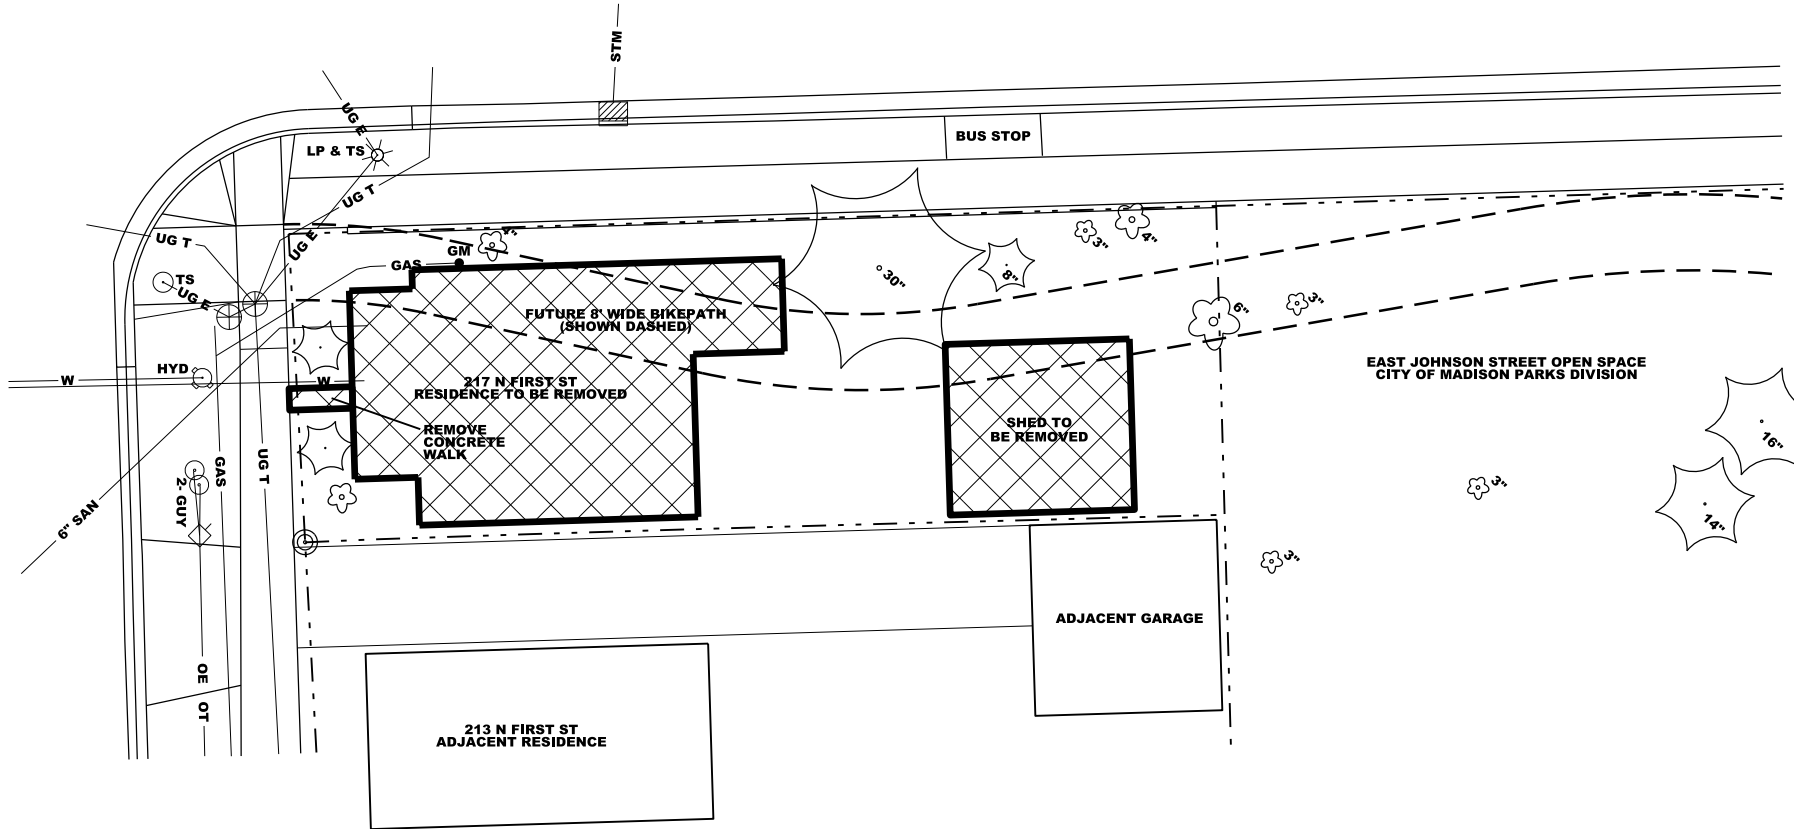

SCALE:
8-1/2 x 11: 1" = 20'