


Parking Lot Plan Site Information Block		
Site Address 2503 Monroe Street		
Site acreage (total) _____		
Number of building stories (above grade) 1		
Building height _____		
DILHR type of construction (new structures or additions) _____		
Total square footage of building 3562 Sq Ft		
Use of property Retail, limited food production & outdoor seating		
Gross square feet of office _____		
Gross square feet of retail area _____		
Number of employees in warehouse _____		
Number of employees in production area _____		
Capacity of restaurant/place of assembly _____		
Number of bicycle stalls shown 8		
Number of parking stalls:		
	shown	REQ'D
Small car		
Large car	5	
Accessible	1	
Total	6	
Number of trees shown _____		

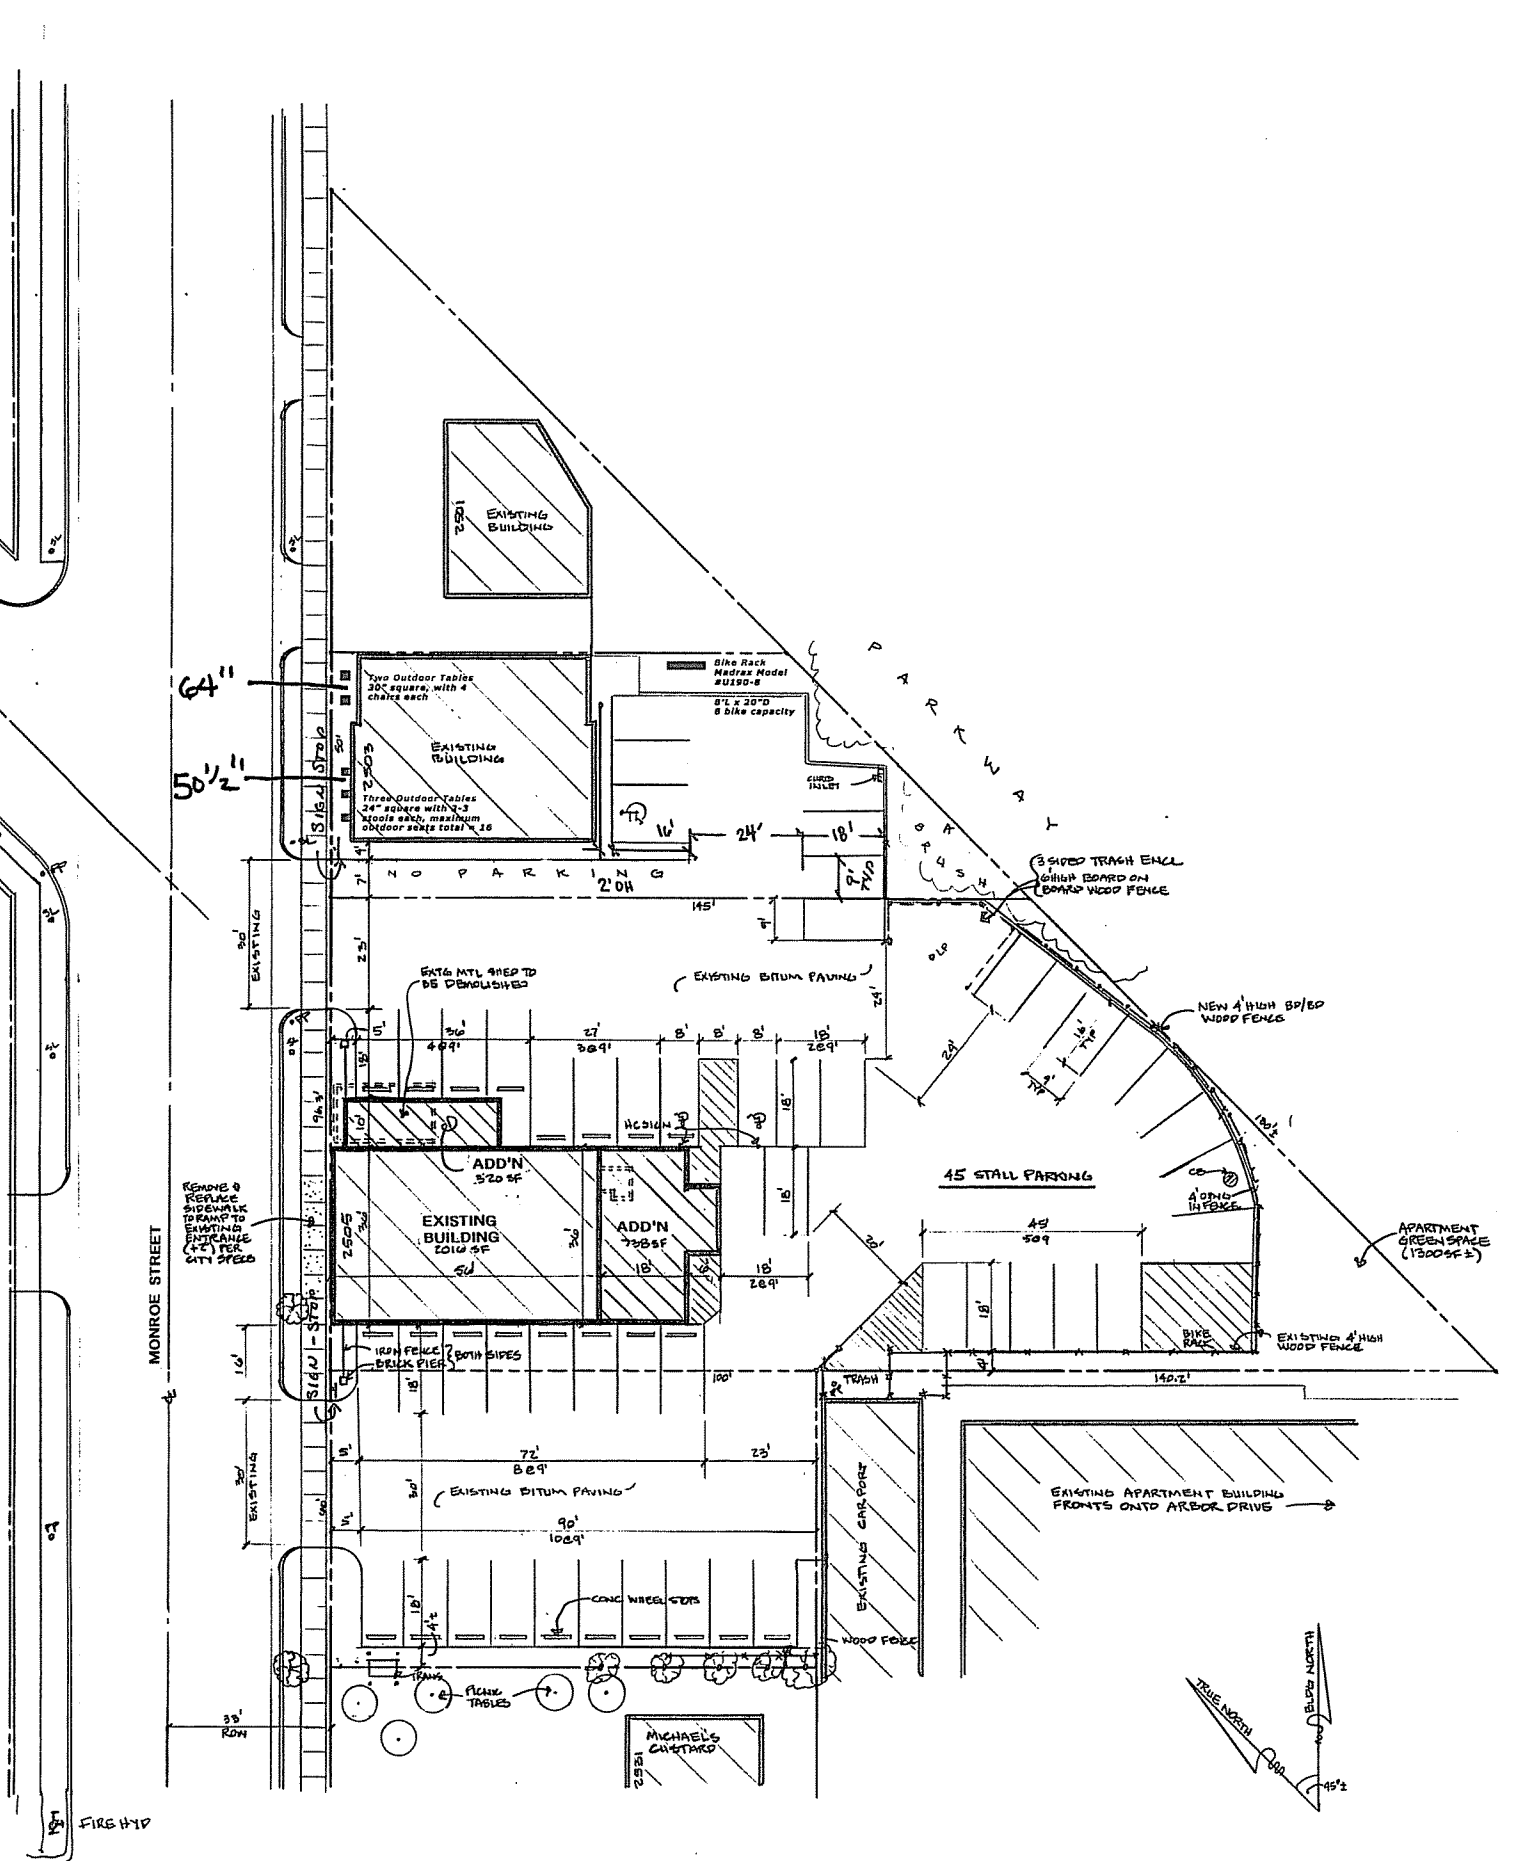

SITE PLAN