

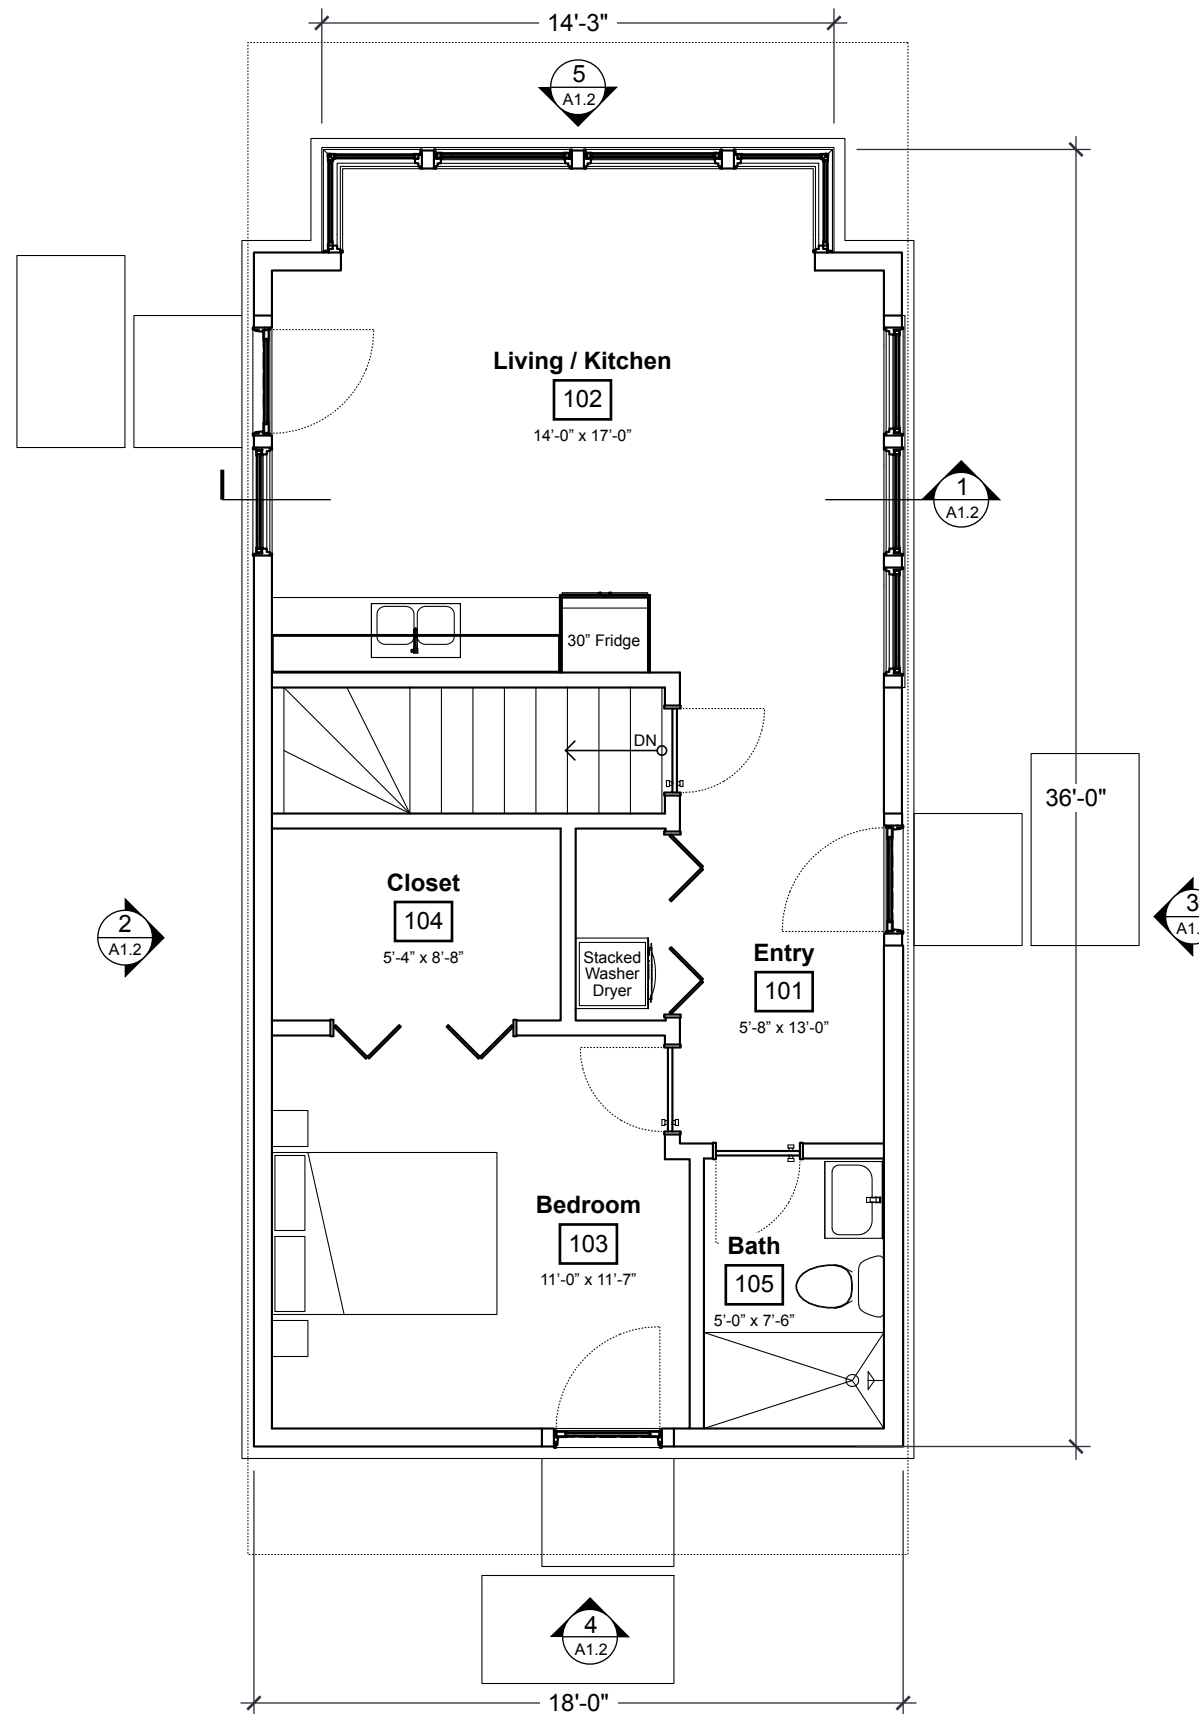
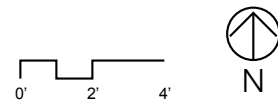



1 Roof Plan
Scale 3/16" : 1' (11"x17")

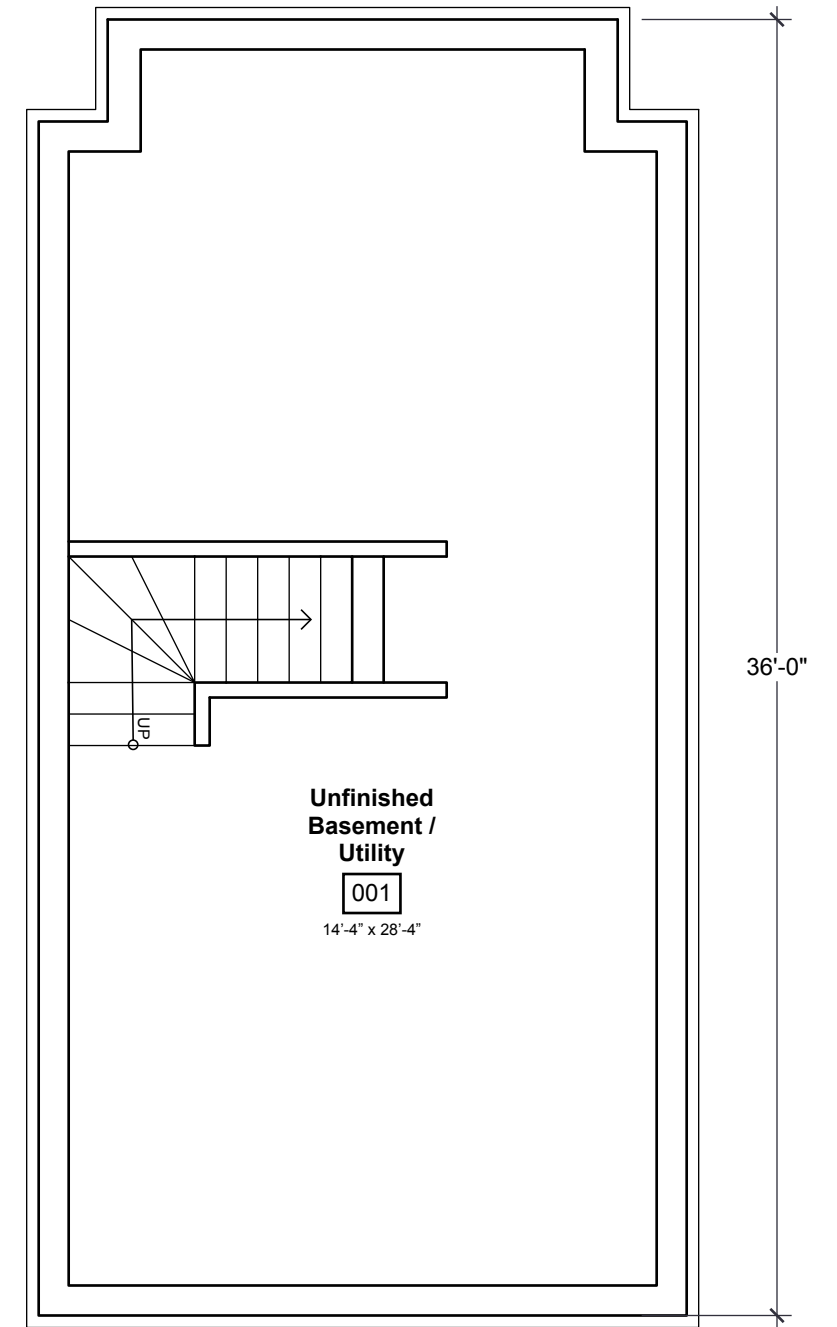

2 Floor Plan
Scale 3/16" : 1' (11"x17")





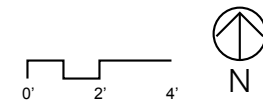


3 Foundation Plan
Scale 3/16" : 1' (11"x17")

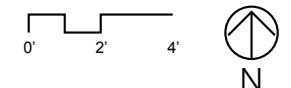

<p>Accessory Dwelling Unit 4822 Yuma Drive</p> <p>Jonathan & Michelle Hoffner Madison, Wisconsin</p>	<p>Sam Anderson sam@kolestrand.net (218) 689 - 2122</p>
<p>A 1.1 ADU Plans</p>	

August 10, 2020

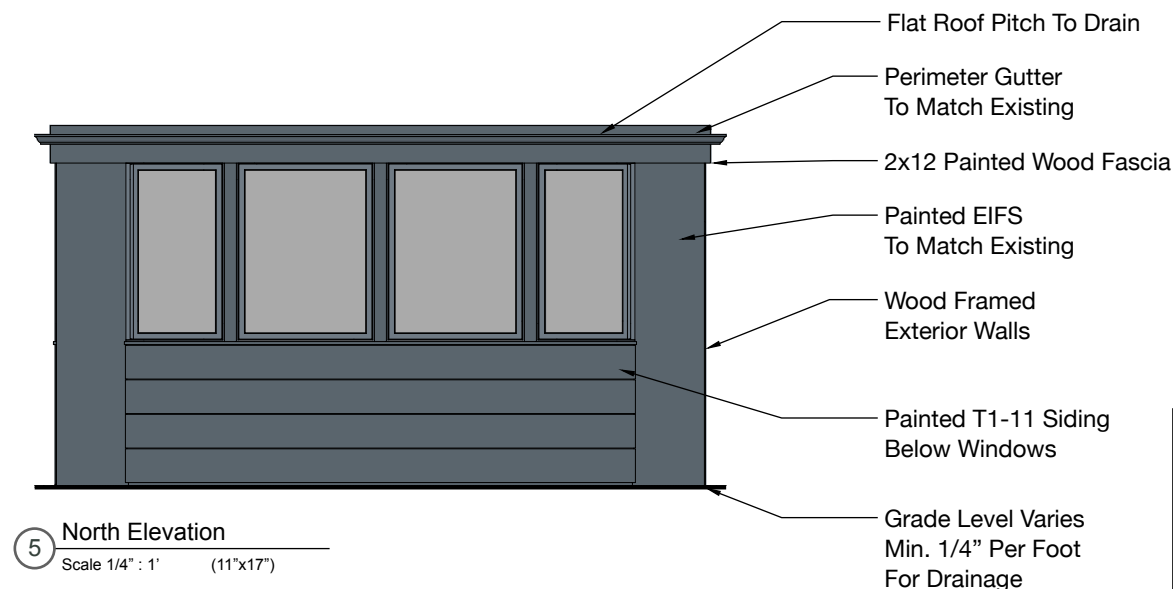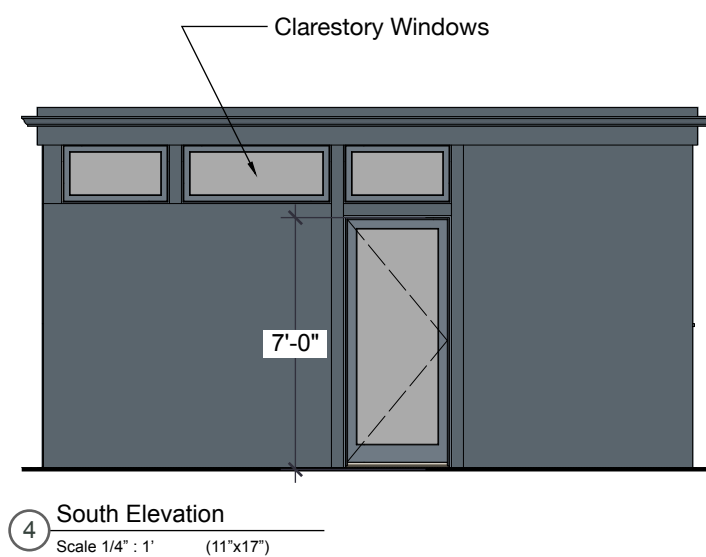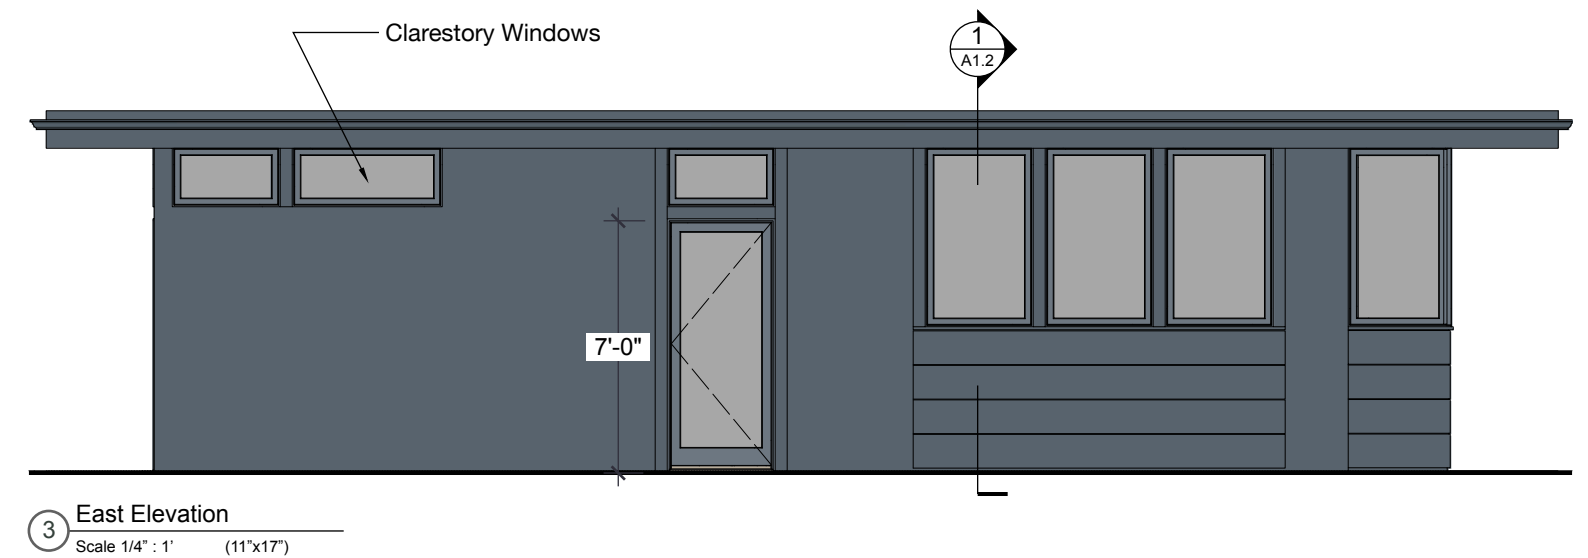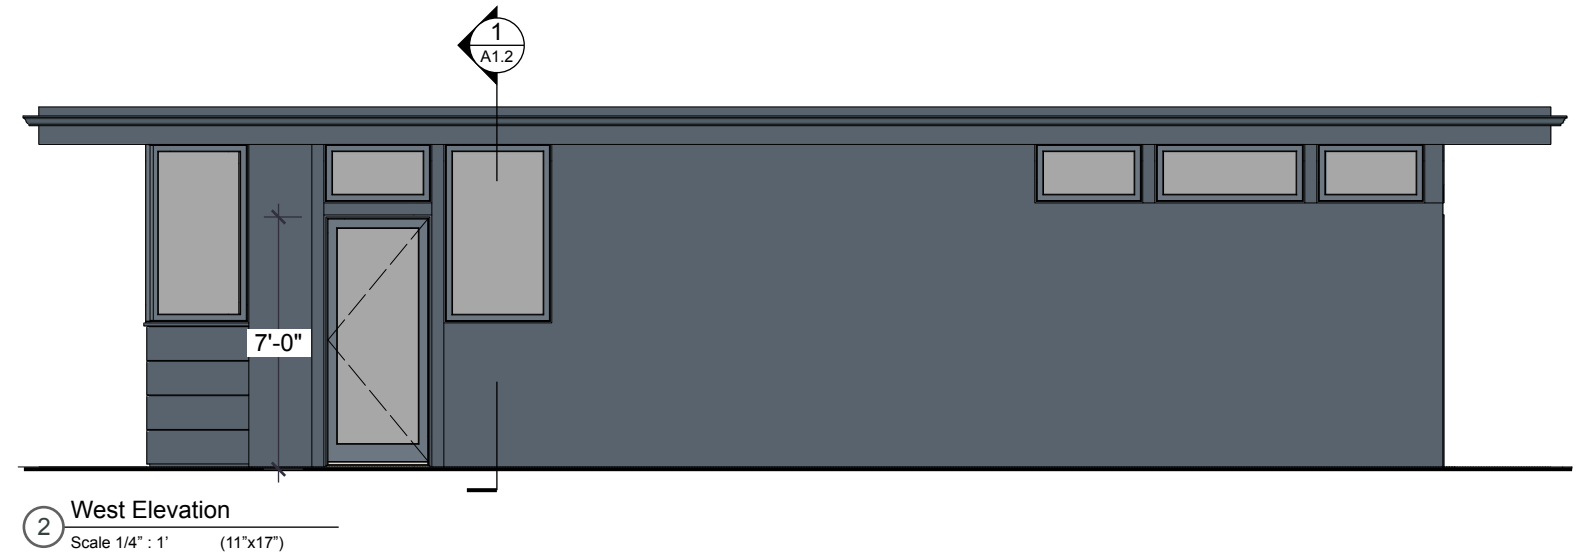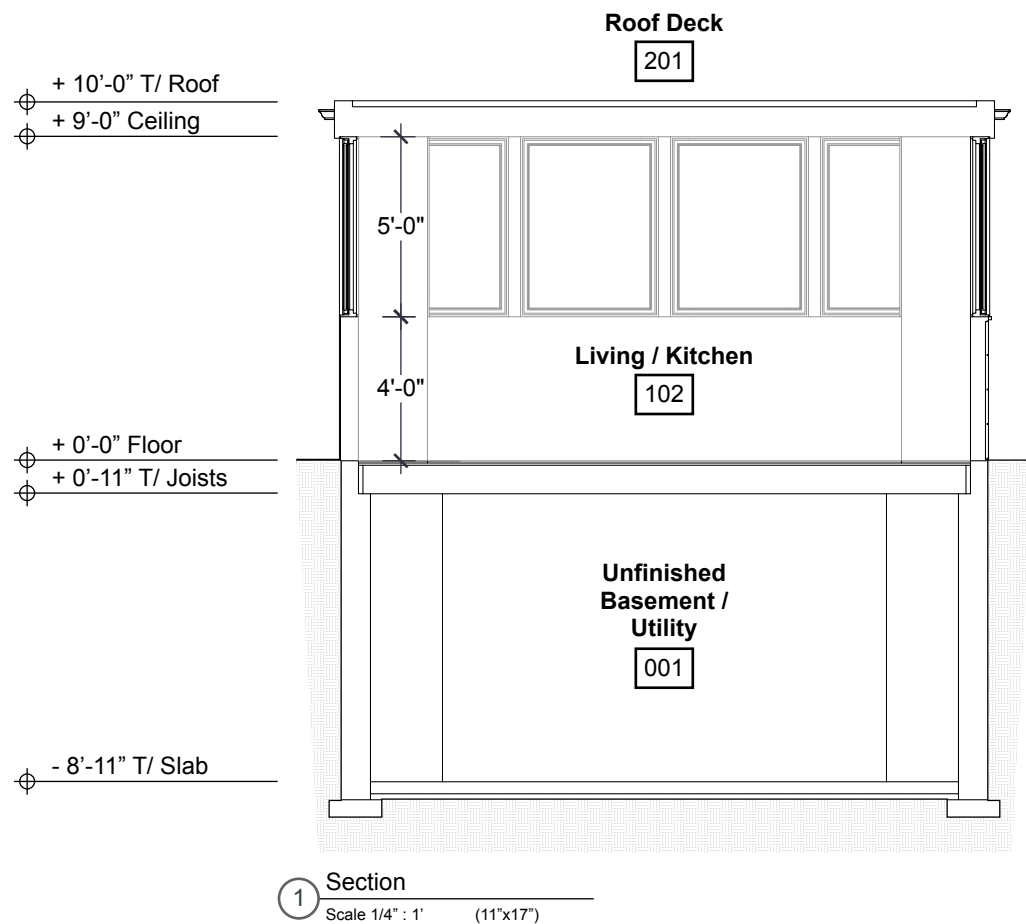

Accessory Dwelling Unit 4822 Yuma Drive Jonathan & Michelle Hoffner Madison, Wisconsin August 10, 2020	Sam Anderson sam@kolestrand.net (218) 689 - 2122 A 1.2 Elevations + Sections
--	---