



LOT 6
BLOCK 3

LAUREL CREST
(PLATTED HOLLISTER COURT)

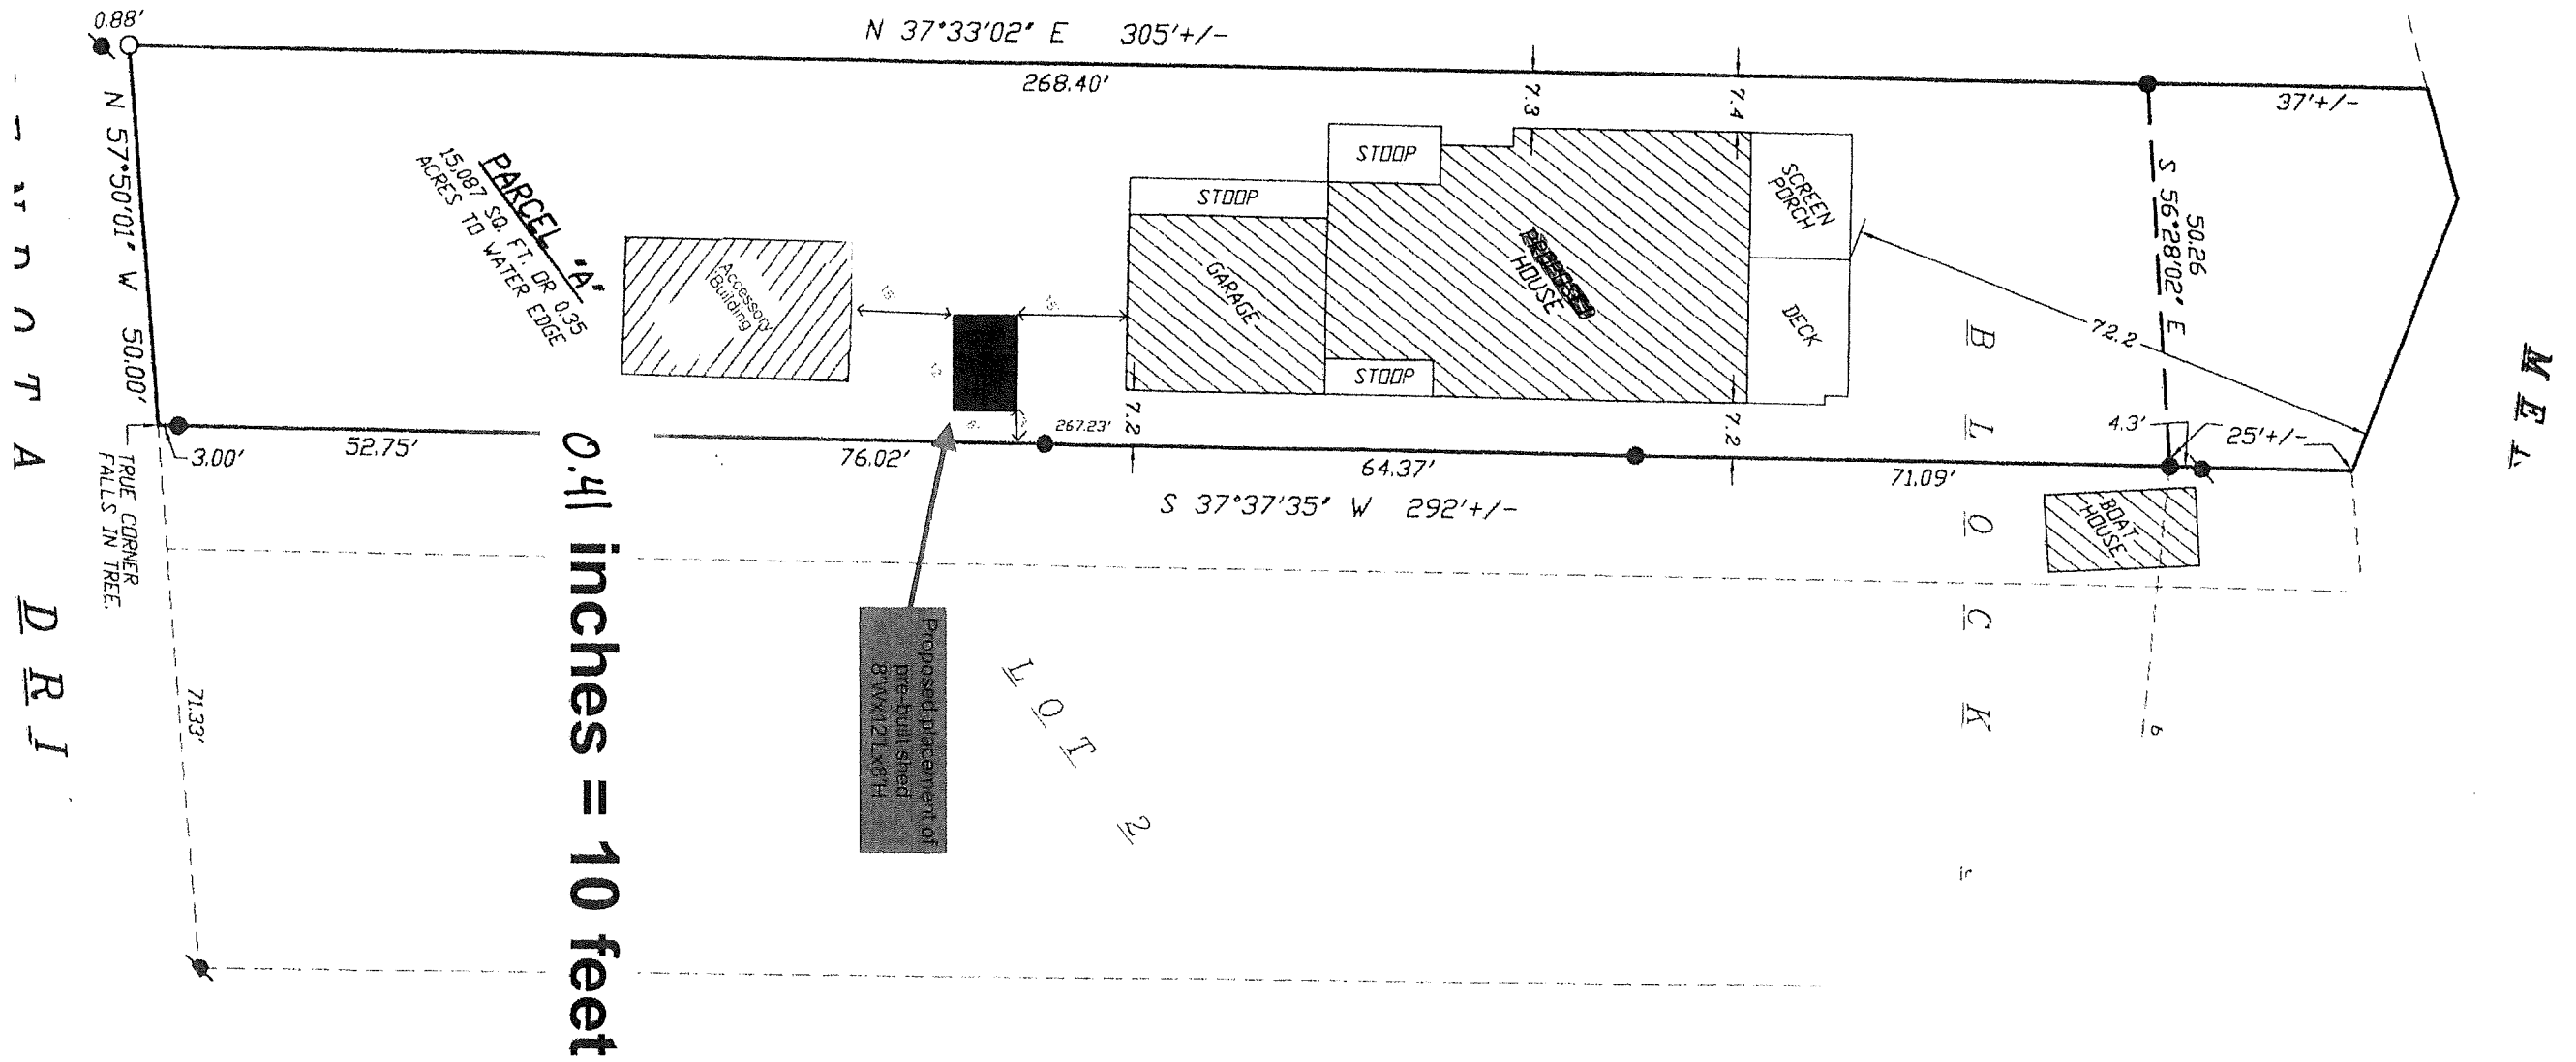


0.41 inches = 10 feet


PLAN A
DRI

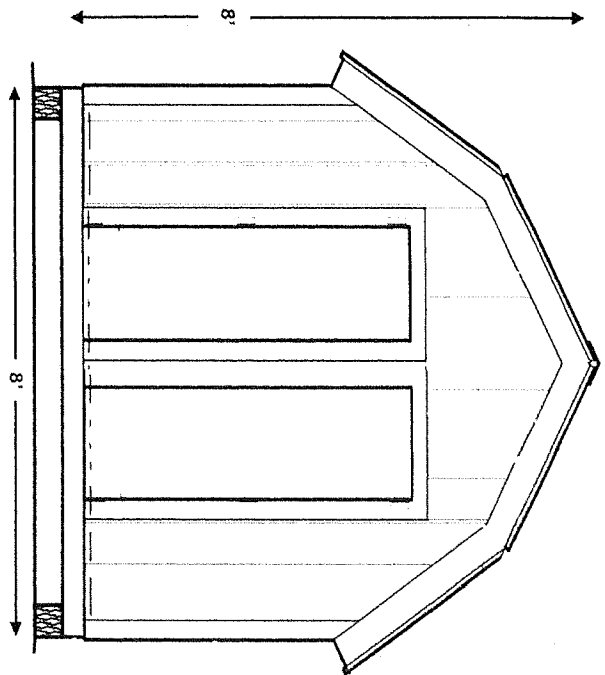


FRONT ELEVATION

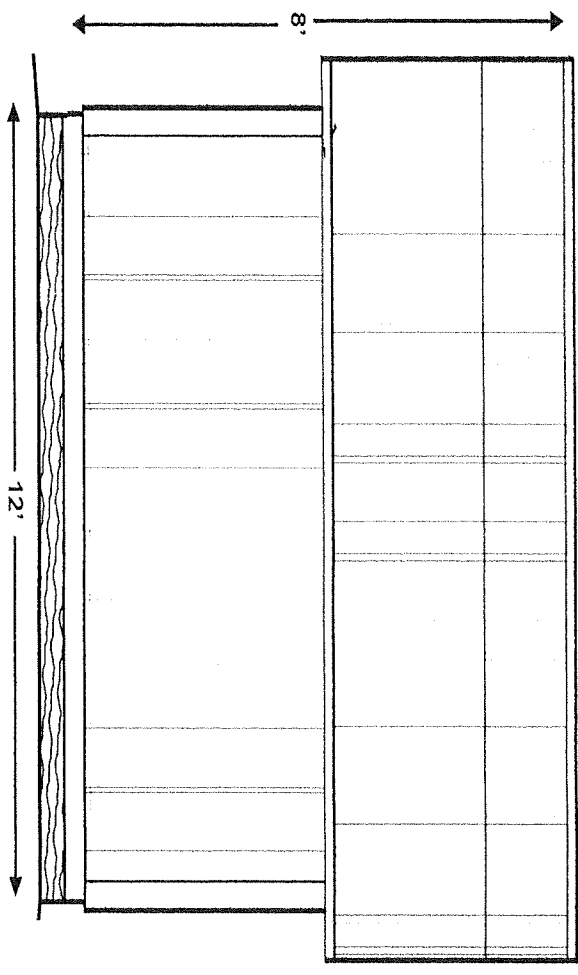

LEFT SIDE ELEVATION

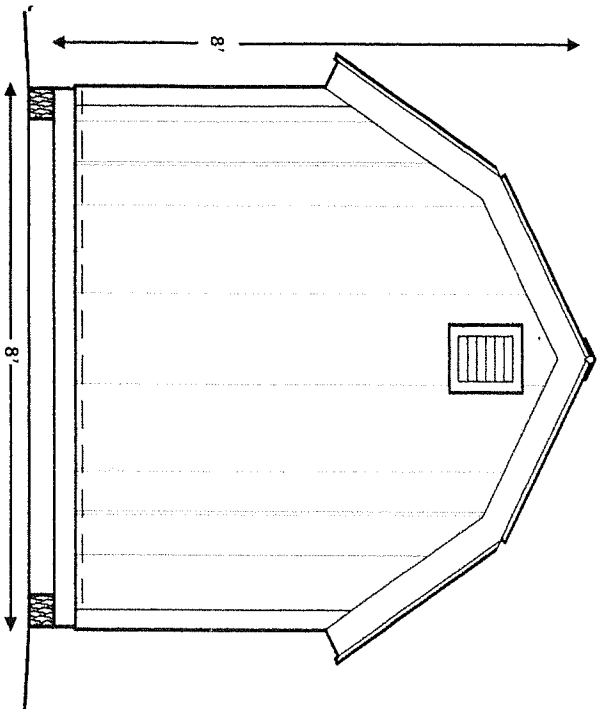

REAR ELEVATION

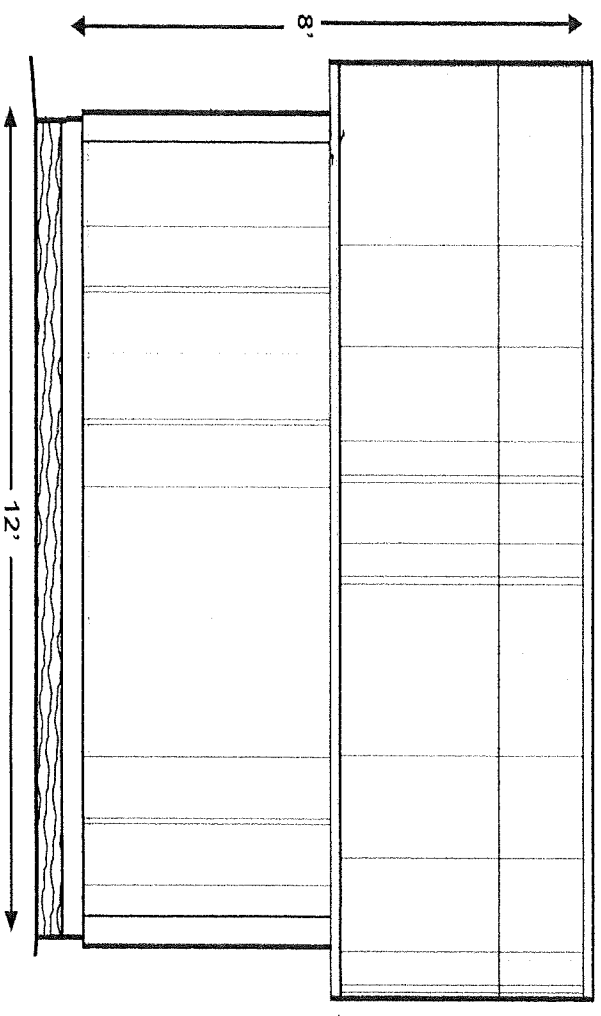

RIGHT SIDE ELEVATION

0.31 inches = 1 foot