


# CERTIFIED SURVEY MAP No. \_\_\_\_\_

PART OF LOT 1 AND PART OF LOT 2, WEST MADISON DEPOT, AS RECORDED IN VOLUME 56-64A OF PLATS, ON PAGES 186-187, AS DOCUMENT NUMBER 2136359, DANE COUNTY REGISTRY, LOCATED IN THE SE<sup>1</sup>/<sub>4</sub>-NW<sup>1</sup>/<sub>4</sub> OF SECTION 23, TOWNSHIP 07 NORTH, RANGE 09 EAST, CITY OF MADISON, DANE COUNTY, WISCONSIN.

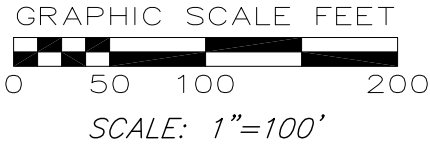


BEARINGS ARE REFERENCED TO THE WISCONSIN COUNTY COORDINATE SYSTEM DANE ZONE, THE SOUTH LINE OF THE NW<sup>1</sup>/<sub>4</sub> OF SEC. 23-07-09 MEASURED AS BEARING S88°46'38"E



## SURVEY LEGEND

- ⊙ FOUND 1" ∅ IRON PIPE
- PUBLIC LAND CORNER AS NOTED
- FOUND 3/4" ∅ IRON ROD
- ▲ FOUND P.K. NAIL
- △ SET P.K. NAIL
- ( ) RECORDED AS INFORMATION
- ⇒ DRAINAGE ARROW PER PLAT

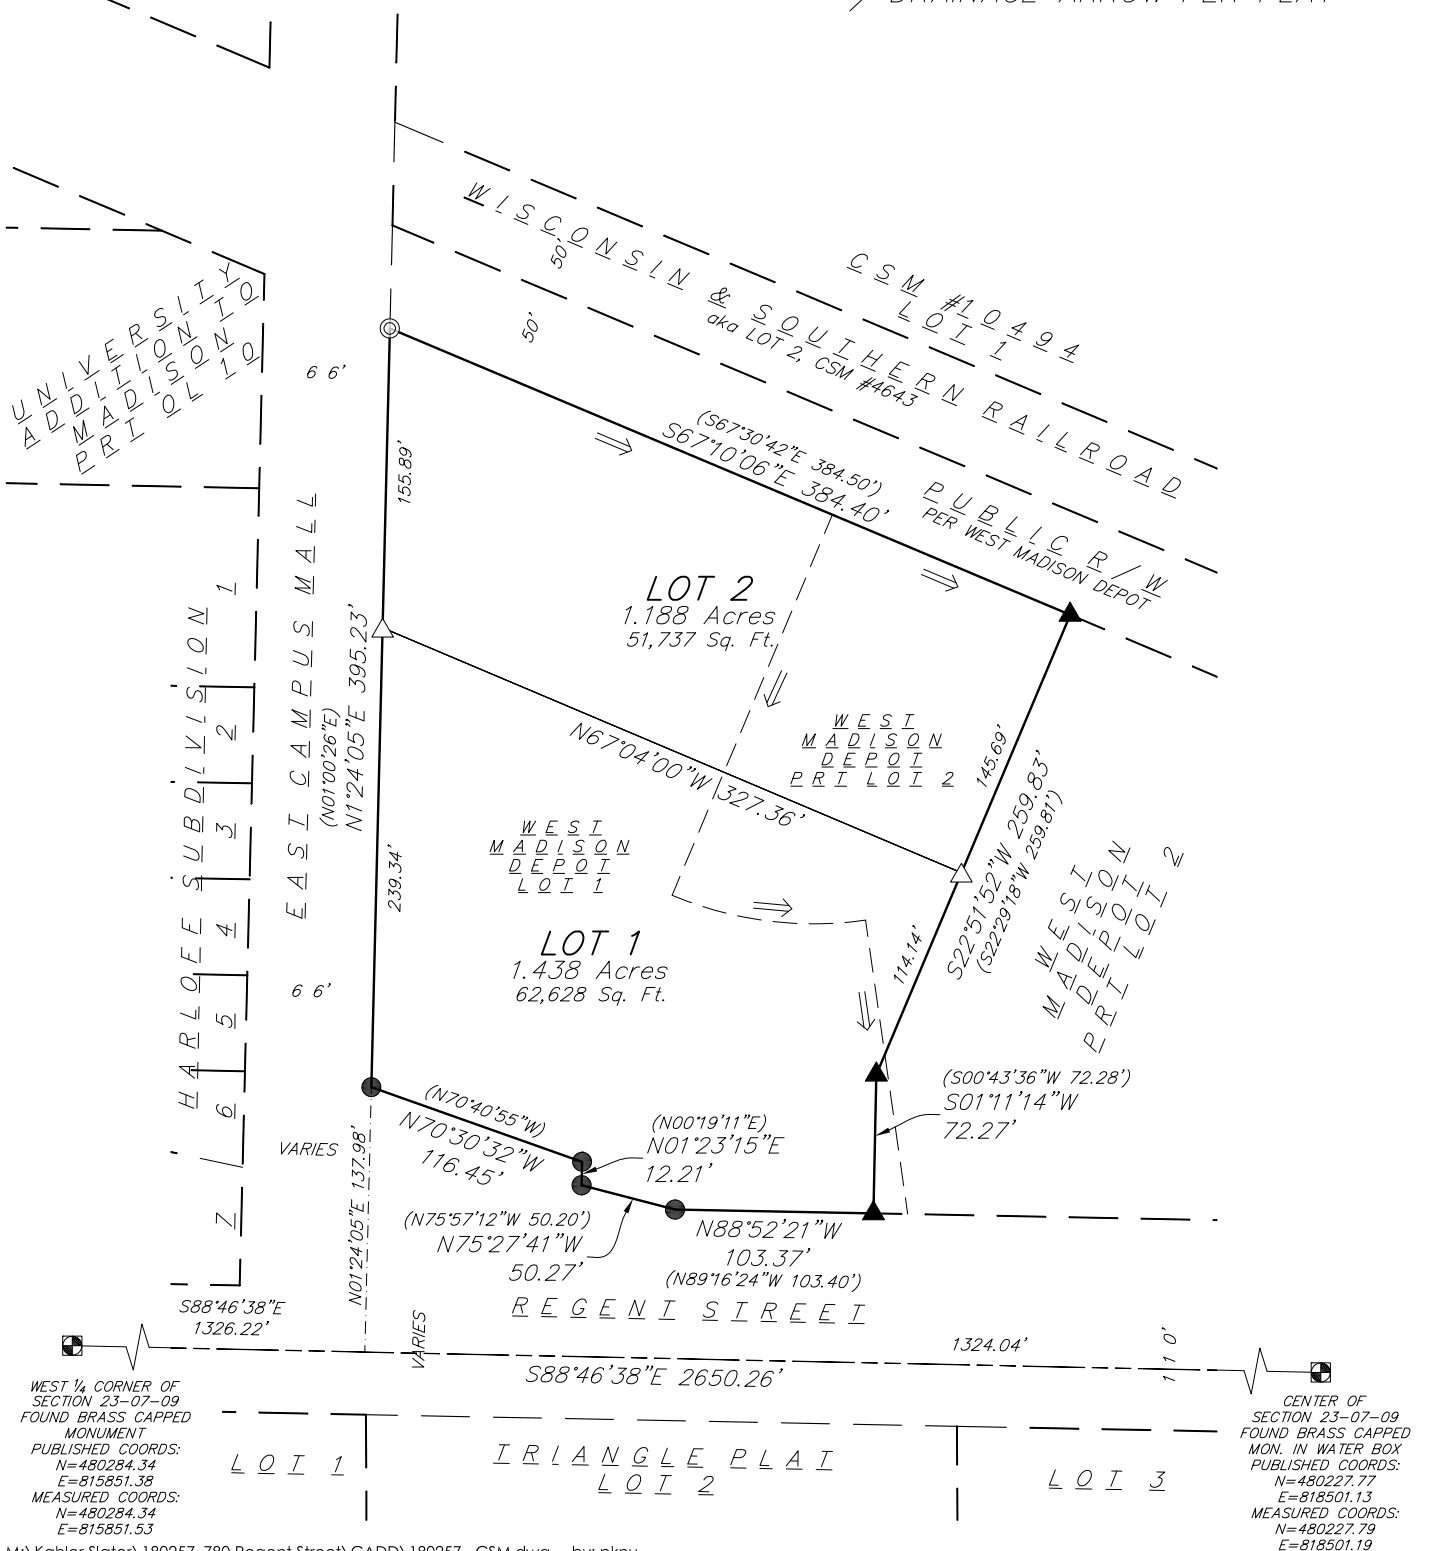

M:\Kahler Slater\180257\_780 Regent Street\CADD\180257 - CSM.dwg by: pkn



<p>planners   engineers   advisors</p> <p>Phone: (800) 261-3898</p>	FN: 180257 DATE: 3-6-2019	SURVEYED FOR: M.A. Mortenson Company attn: Kurt Theune 17975 W. Sarah Lane Brookfield, WI 53045	C.S.M. No. _____  Doc. No. _____  Vol. _____ Page _____	<h2>SHEET</h2> <h1>1 OF 6</h1>
	REV:			
	Drafted By: MMAR			
	Checked By: PKNU			

# CERTIFIED SURVEY MAP No. \_\_\_\_\_

PART OF LOT 1 AND PART OF LOT 2, WEST MADISON DEPOT, AS RECORDED IN VOLUME 56-64A OF PLATS, ON PAGES 186-187, AS DOCUMENT NUMBER 2136359, DANE COUNTY REGISTRY, LOCATED IN THE SE<sup>1</sup>/<sub>4</sub>-NW<sup>1</sup>/<sub>4</sub> OF SECTION 23, TOWNSHIP 07 NORTH, RANGE 09 EAST, CITY OF MADISON, DANE COUNTY, WISCONSIN.



BEARINGS ARE REFERENCED TO THE WISCONSIN COUNTY COORDINATE SYSTEM DANE ZONE, THE SOUTH LINE OF THE NW<sup>1</sup>/<sub>4</sub> OF SEC. 23-07-09 MEASURED AS BEARING S88°46'38"E

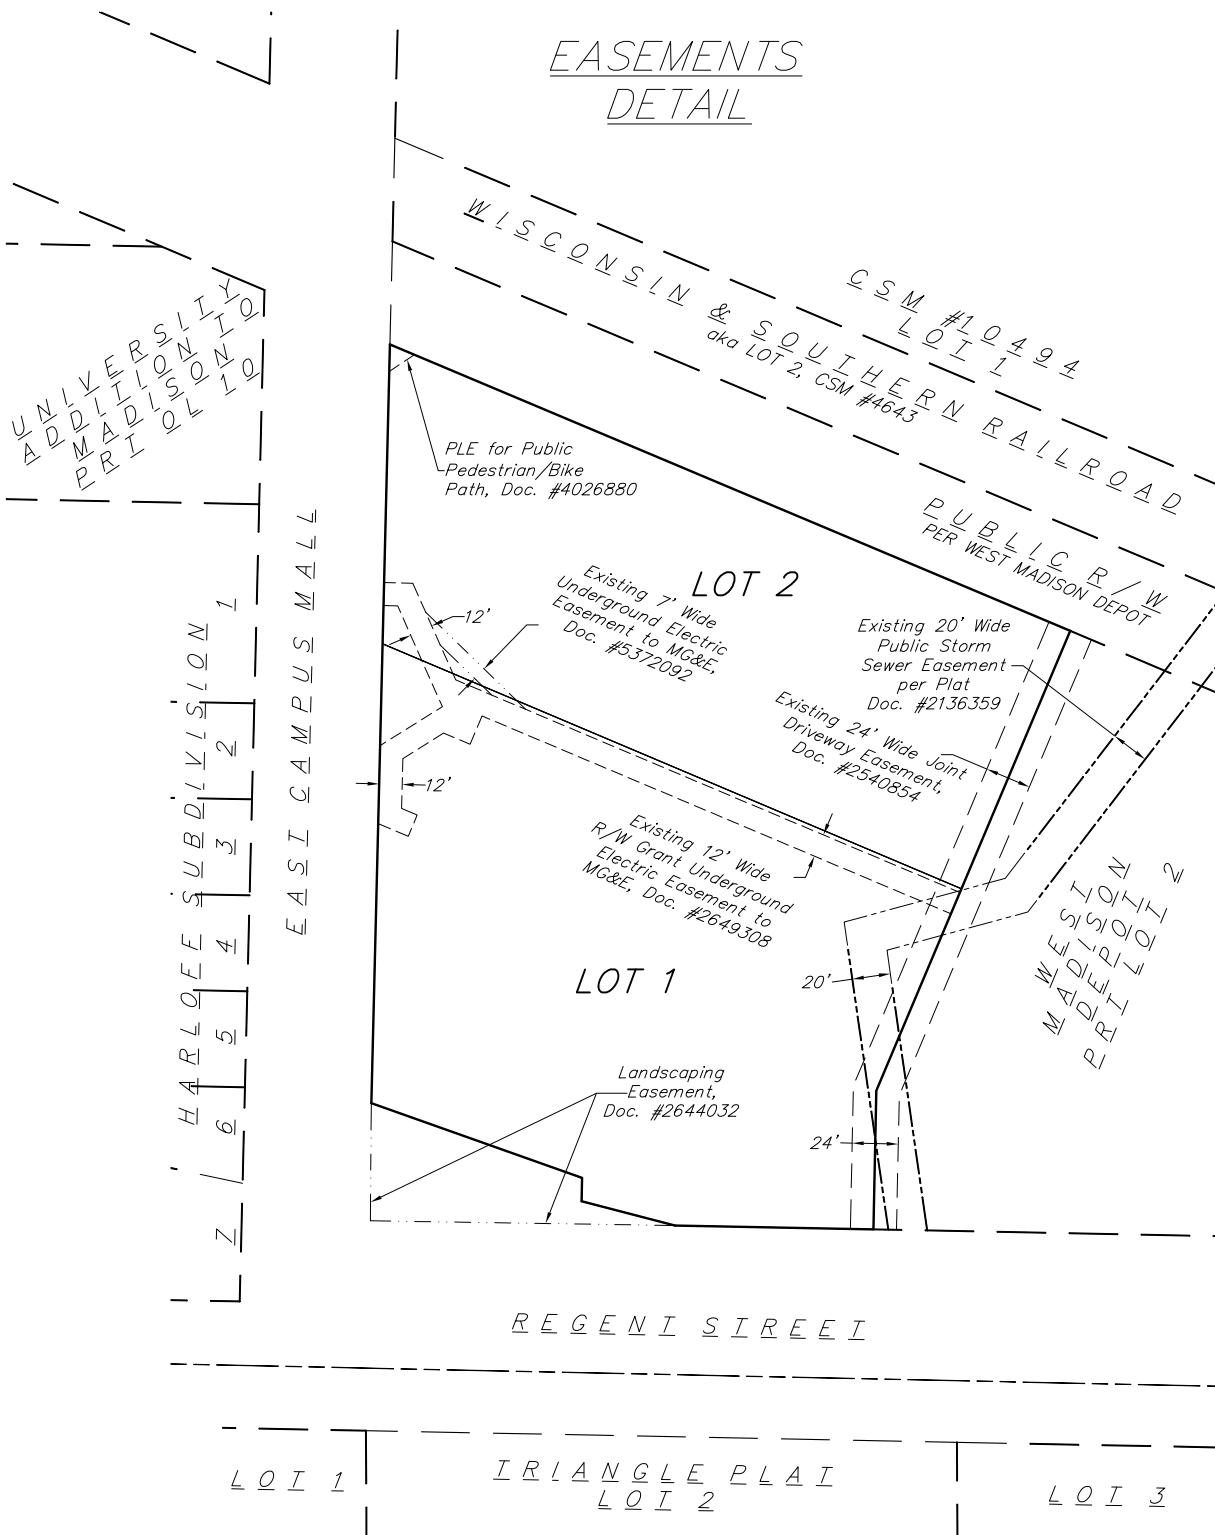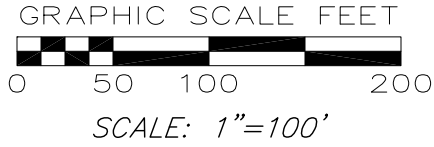

M:\Kahler Slater\180257\_780 Regent Street\CADD\180257 - CSM.dwg by: pknu

**vierbicher**  
planners | engineers | advisors



Phone: (800) 261-3898

FN: 180257  
DATE: 3-6-2019  
REV:  
Drafted By: MMAR  
Checked By: PKNU

SURVEYED FOR:  
M.A. Mortenson Company  
attn: Kurt Theune  
17975 W. Sarah Lane  
Brookfield, WI 53045

C.S.M. No. \_\_\_\_\_  
Doc. No. \_\_\_\_\_  
Vol. \_\_\_\_\_ Page \_\_\_\_\_


**SHEET**  
**2 OF 6**

# CERTIFIED SURVEY MAP No. \_\_\_\_\_


PART OF LOT 1 AND PART OF LOT 2, WEST MADISON DEPOT, AS RECORDED IN VOLUME 56-64A OF PLATS, ON PAGES 186-187, AS DOCUMENT NUMBER 2136359, DANE COUNTY REGISTRY, LOCATED IN THE SE $\frac{1}{4}$ -NW $\frac{1}{4}$  OF SECTION 23, TOWNSHIP 07 NORTH, RANGE 09 EAST, CITY OF MADISON, DANE COUNTY, WISCONSIN.



BEARINGS ARE REFERENCED TO THE WISCONSIN COUNTY COORDINATE SYSTEM DANE ZONE, THE SOUTH LINE OF THE NW $\frac{1}{4}$  OF SEC. 23-07-09 MEASURED AS BEARING S88°46'38"E

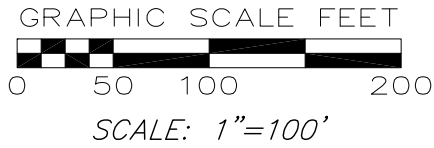

## EXISTING IMPROVEMENTS DETAIL

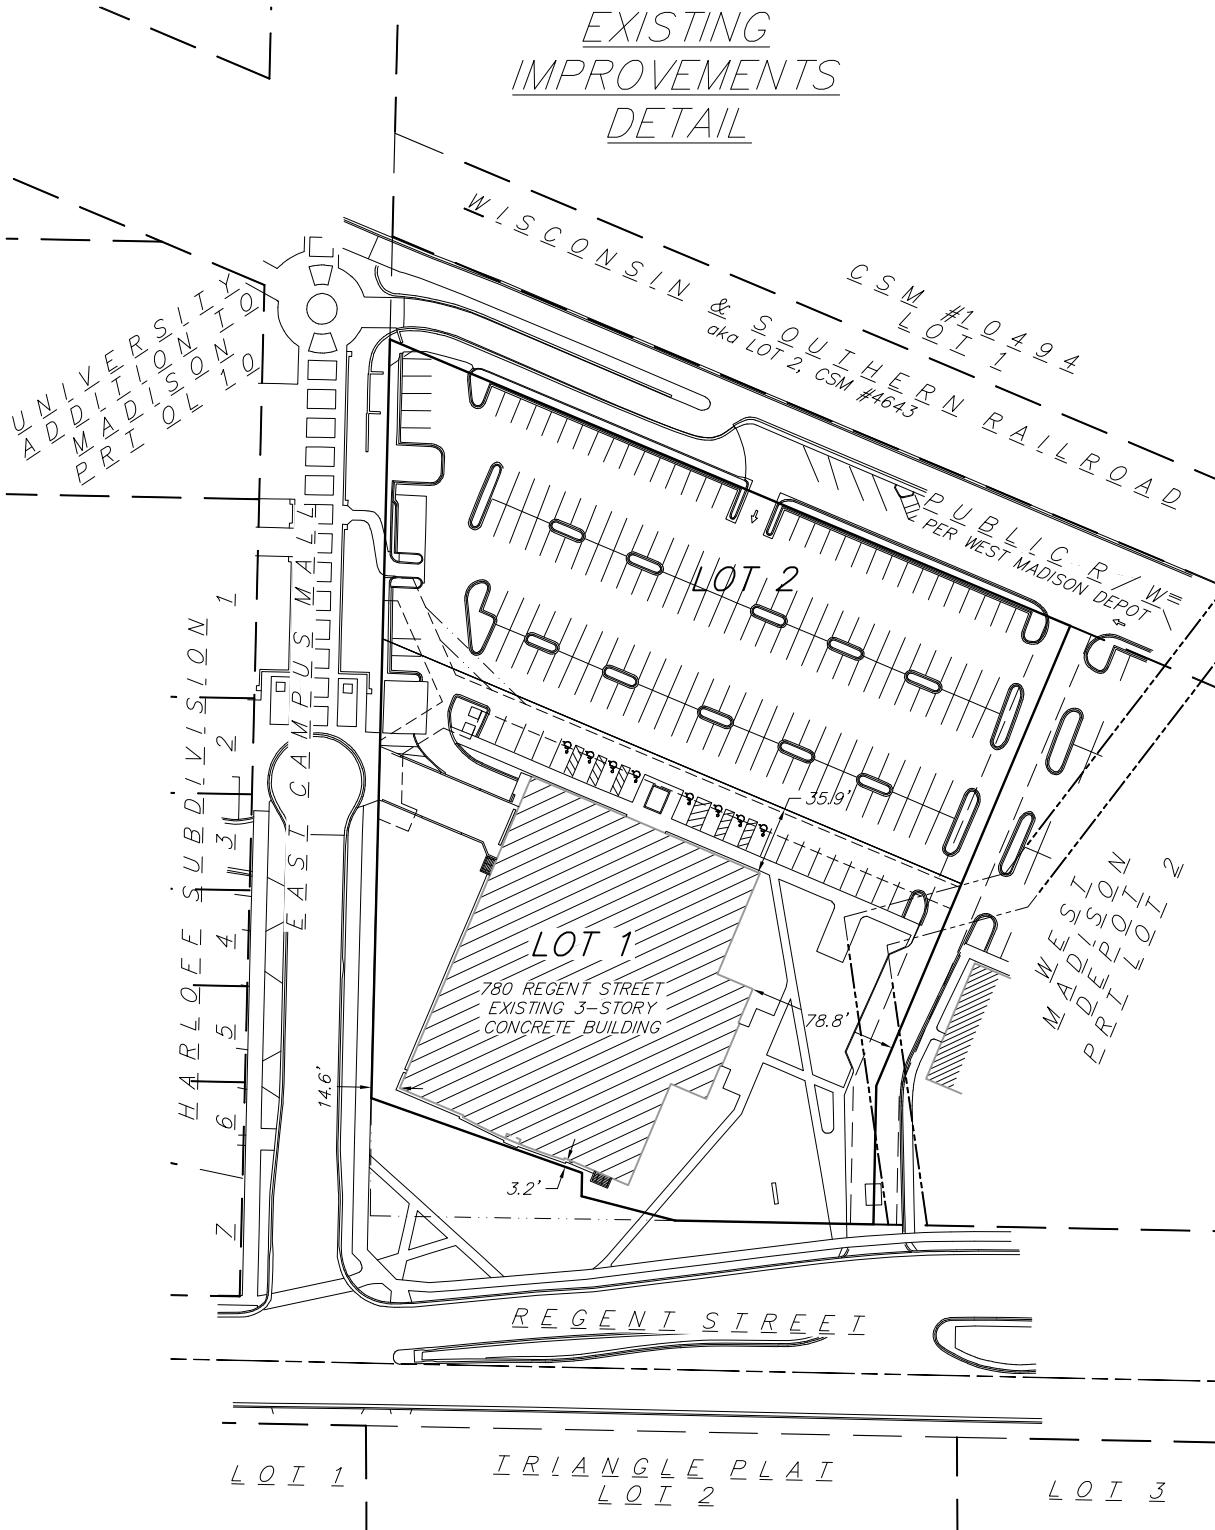

M:\Kahler Slater\180257\_780 Regent Street\CADD\180257 - CSM.dwg by: pknu

**vierbicher**  
planners | engineers | advisors



Phone: (800) 261-3898

FN: 180257  
DATE: 3-6-2019  
REV:  
Drafted By: MMAR  
Checked By: PKNU

SURVEYED FOR:  
M.A. Mortenson Company  
attn: Kurt Theune  
17975 W. Sarah Lane  
Brookfield, WI 53045

C.S.M. No. \_\_\_\_\_

Doc. No. \_\_\_\_\_

Vol. \_\_\_\_\_ Page \_\_\_\_\_

**SHEET**  
**3 OF 6**

# CERTIFIED SURVEY MAP No. \_\_\_\_\_

PART OF LOT 1 AND PART OF LOT 2, WEST MADISON DEPOT, AS RECORDED IN VOLUME 56-64A OF PLATS, ON PAGES 186-187, AS DOCUMENT NUMBER 2136359, DANE COUNTY REGISTRY, LOCATED IN THE SE<sup>1</sup>/<sub>4</sub>-NW<sup>1</sup>/<sub>4</sub> OF SECTION 23, TOWNSHIP 07 NORTH, RANGE 09 EAST, CITY OF MADISON, DANE COUNTY, WISCONSIN.

**SURVEYOR'S CERTIFICATE:**

I, Michael S. Marty, Professional Land Surveyor, No. S-2452, do hereby certify to the best of my knowledge and belief, that I have surveyed, divided and mapped the lands described herein under the direction of Collegiate Gothic Associates Limited Partnership, Owner, and that the map on sheet one (1) is a correct representation of the exterior boundaries of the land surveyed and the division of that land in accordance with the information provided. I further certify that this Certified Survey Map is in full compliance with Section 236.34 of the Wisconsin State Statutes, Chapter A-E 7 of the Wisconsin Administrative Code and the Subdivision Ordinance of the City of Madison in surveying, dividing and mapping the same.

Vierbicher Associates, Inc.  
By: Michael S. Marty

Date: March 6th, 2019

Signed: \_\_\_\_\_  
Michael S. Marty, P.L.S. No. S-2452

**LEGAL DESCRIPTION:**

Part of Lot 1 and Part of Lot 2, West Madison Depot, as recorded in Volume 56-64A of Plats, on Pages 186-187, as Document Number 2136359, Dane County Registry, located in the SE<sup>1</sup>/<sub>4</sub>-NW<sup>1</sup>/<sub>4</sub> of Section 23, Township 07 North, Range 09 East, City of Madison, Dane County, Wisconsin, described as follows:



Commencing at the West Quarter Corner of said Section 23; thence S88°46'38"E, 1326.22 feet along the south line of said Northwest <sup>1</sup>/<sub>4</sub> to a point of intersection with the southerly extension of the west line of said Lot 1; thence N01°24'05"E, 137.98 feet along said southerly extension to the southwest corner of said Lot 1 and the Point of Beginning; thence N01°24'05"E, 395.23 feet along the west line of said Lot 1 to the northwest corner thereof; thence S67°10'06"E, 384.40 feet along the northerly line of said Lot 1 and Lot 2; thence S22°51'52"W, 259.83 feet; thence S01°11'14"W, 72.27 feet to the south line of said Lot 1; thence N88°52'21"W, 103.37 feet along the south line of said Lot 1; the following three courses being along the southwesterly lines of said Lot 1; thence N75°27'41"W, 50.27 feet; thence N01°23'15"E, 12.21 feet; thence N70°30'32"W, 116.45 feet to the Point of Beginning.

Containing 114,365 square feet or 2.626 acres, more or less.

**NOTES:**

1. All lots created by this Certified Survey Map are individually responsible for compliance with Chapter 37 of the Madison General Ordinances in regard to storm water management at the time they develop.
2. Lots within this subdivision are subject to impact fees that are due and payable at the time building permit(s) are issued.
3. The lands within this Certified Survey Map are subject to the drainage arrows per the plat. Drainage arrows indicate the direction of drainage during grading. Drainage patterns shall be maintained by the lot owner unless modified with the approval of the City Engineer.
4. The lands within this Certified Survey Map are subject to a driveway and access easement agreement per Document Number 2629991. The easement is blanket in nature upon driveways.
5. The lands within this Certified Survey Map are subject to the 780 Regent Street PUD-SIP document per Document Number 2552868, the Revised Plans per Document Number 2868877 and the Alteration to an Approved and Recorded Specific Implementation Plan per Document Number 2795858.
6. The lands within this Certified Survey Map are subject to the Plans for the Regent Street Rail Corridor per Document Number 2950327.
7. The lands within this Certified Survey Map are subject to the Alteration to an Approved and Recorded Specific Implementation Plan per Document Number 3870616 and Document Number 5128319.
8. The lands within this Certified Survey Map are subject to the Alteration to an Approved and Recorded Specific Implementation Plan per Document Number 5300917.
9. The lands within this Certified Survey Map are subject to a Memorandum of Agreement per Document Number 5385753.

M:\Kahler Slater\180257\_780 Regent Street\CADD\180257 - CSM.dwg by: pknu

 planners   engineers   advisors Phone: (800) 261-3898		FN: 180257	SURVEYED FOR: M.A. Mortenson Company attn: Kurt Theune 17975 W. Sarah Lane Brookfield, WI 53045	C.S.M. No. _____
		DATE: 3-6-2019		Doc. No. _____
		REV:		Vol. _____ Page _____
		Drafted By: MMAR		
		Checked By: PKNU		

# CERTIFIED SURVEY MAP No. \_\_\_\_\_

PART OF LOT 1 AND PART OF LOT 2, WEST MADISON DEPOT, AS RECORDED IN VOLUME 56-64A OF PLATS, ON PAGES 186-187, AS DOCUMENT NUMBER 2136359, DANE COUNTY REGISTRY, LOCATED IN THE SE<sup>1</sup>/<sub>4</sub>-NW<sup>1</sup>/<sub>4</sub> OF SECTION 23, TOWNSHIP 07 NORTH, RANGE 09 EAST, CITY OF MADISON, DANE COUNTY, WISCONSIN.

## OWNER'S CERTIFICATE:

Collegiate Gothic Associates Limited Partnership, as owner, does hereby certify that we caused the land described on this Certified Survey Map to be surveyed, divided, mapped, and dedicated as represented hereon. Collegiate Gothic Associates Limited Partnership does further certify that this Certified Survey Map is required by S.236.34 of the State Statutes to be submitted to the Common Council, City of Madison for approval. Witness the hand and seal of said owner this \_\_\_\_ day of \_\_\_\_\_, 2019.

Collegiate Gothic Associates Limited Partnership

By: \_\_\_\_\_  
Randall P. Alexander, General Partner

STATE OF WISCONSIN    )  
                                  )ss  
DANE COUNTY            )

Personally came before me this \_\_\_\_\_ day of \_\_\_\_\_, 2019, Randall P. Alexander, General Partner of Collegiate Gothic Associates Limited Partnership, to me known to be the person who executed the foregoing instrument, and acknowledged the same.

\_\_\_\_\_  
Notary Public, Dane County, Wisconsin

My Commission Expires \_\_\_\_\_

## CONSENT OF MORTGAGEE CERTIFICATE:

Johnson Bank, a banking association duly organized and existing under and by virtue of the laws of the State of Wisconsin, mortgagee of the above described land, does hereby consent to the surveying, dividing, mapping, and dedicating of the land described on this Certified Survey Map and does hereby consent to the Owner's Certificate.

IN WITNESS WHEREOF, the said Johnson Bank, has caused these presents to be signed by \_\_\_\_\_ its \_\_\_\_\_, at \_\_\_\_\_, Wisconsin, on this \_\_\_\_\_ day of \_\_\_\_\_, 2019.

Johnson Bank

By: \_\_\_\_\_

State of Wisconsin    )  
                                  )ss.  
County of Dane        )

Personally came before me this \_\_\_\_\_ day of \_\_\_\_\_, 2019, \_\_\_\_\_, of the above named banking association, to me known to be the persons who executed the foregoing instrument, and to me known to be such \_\_\_\_\_ of said banking association, and acknowledged that they executed the foregoing instrument as such officer as the deed of said banking association, by its authority.

\_\_\_\_\_  
Notary Public, State of Wisconsin

My Commission expires: \_\_\_\_\_



# CERTIFIED SURVEY MAP No. \_\_\_\_\_

PART OF LOT 1 AND PART OF LOT 2, WEST MADISON DEPOT, AS RECORDED IN VOLUME 56-64A OF PLATS, ON PAGES 186-187, AS DOCUMENT NUMBER 2136359, DANE COUNTY REGISTRY, LOCATED IN THE SE $\frac{1}{4}$ -NW $\frac{1}{4}$  OF SECTION 23, TOWNSHIP 07 NORTH, RANGE 09 EAST, CITY OF MADISON, DANE COUNTY, WISCONSIN.

## MADISON PLAN COMMISSION CERTIFICATE:

Approved for recording per the City of Madison Plan Commission.

Dated this \_\_\_ day of \_\_\_\_\_, 201\_\_.

Signed: \_\_\_\_\_  
Natalie Erdman, Secretary  
City of Madison Plan Commission

## MADISON COMMON COUNCIL CERTIFICATE:

Resolved that this Certified Survey Map located in the City of Madison was hereby approved by Enactment Number \_\_\_\_\_, File ID Number \_\_\_\_\_, adopted on the \_\_\_\_\_ day of \_\_\_\_\_, 201\_\_; that said enactment provided for the acceptance of those lands dedicated and rights conveyed by said Certified Survey Map to the City of Madison for public use.

Dated this \_\_\_\_\_ day of \_\_\_\_\_, 201\_\_.

Signed: \_\_\_\_\_  
Maribeth Witzel-Behl, City Clerk, City of Madison  
Dane County, Wisconsin

## REGISTER OF DEEDS CERTIFICATE:

Received for recording this \_\_\_\_\_ day of \_\_\_\_\_, 2019. at o'clock \_\_\_\_m. and recorded in Volume \_\_\_\_\_ of Certified Survey Maps on pages \_\_\_\_\_, as Doc. No. \_\_\_\_\_.

\_\_\_\_\_  
Kristi Chlebowski, Dane County Register of Deeds

