


	14079	BEVERLY ROAD PLAN DONCASTER DRIVE, BEVERLY ROAD, & DANBURY DRIVE RECONSTRUCTION M:\DESIGN\Projects\14079\CAD\Streets\14079EN-PrP-Plan.dwg	14079	8709	
	1		CONTRACT NO:		
	##		MARK	##	##
	##		REVISION	##	##
##	DATE	##	##	##	
##	BY	##	##	##	
Scale: 1" = 40' Date: 4/2/2024 11:36 AM					





MATCH LINE 10+00 TO 00+00

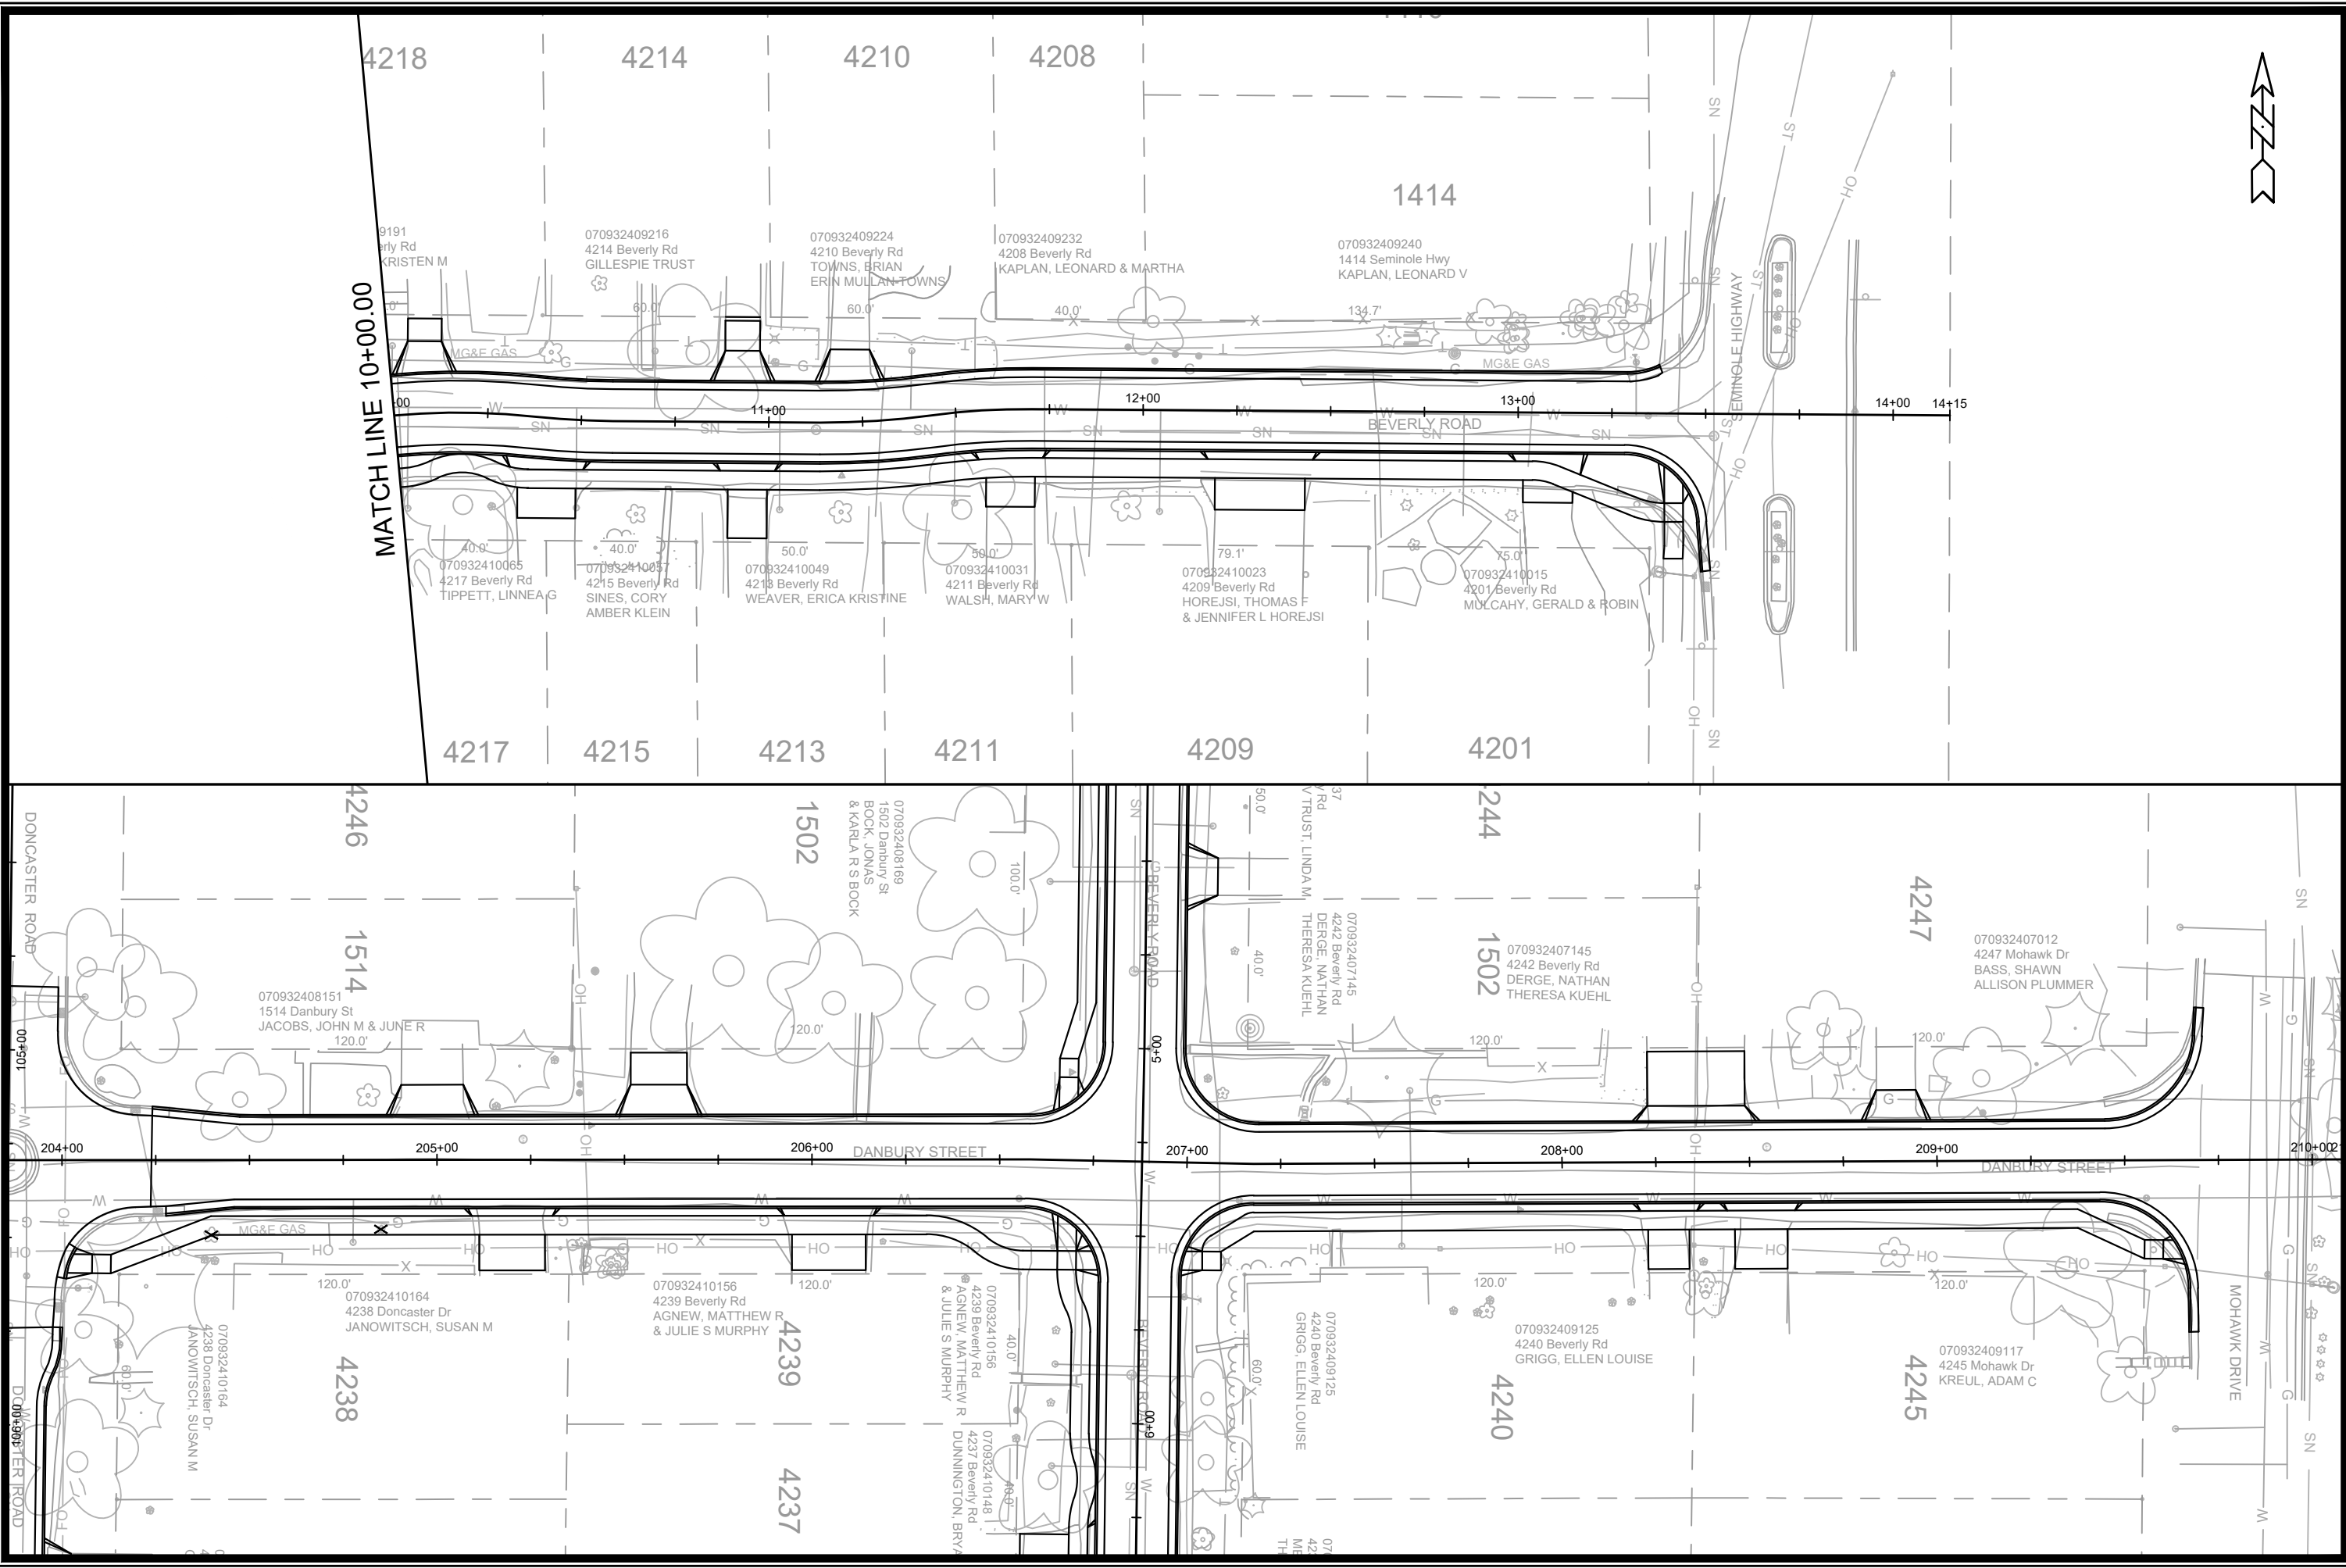

14079	14079	8709	CONTRACT NO:
EAST BEVERLY ROAD AND DANBURY STREET			
DONCASTER DRIVE, BEVERLY ROAD, & DANBURY DRIVE RECONSTRUCTION			
M:\DESIGN\Projects\14079\CAD\Streets\14079EN-PrP-Plan.dwg			
14079	2		

MARK	REVISION	DATE	BY
###	###	###	###
###	###	###	###
###	###	###	###
###	###	###	###

Designed By: MFG Date: 4/2/2024 11:36 AM Scale: 1" = 40'

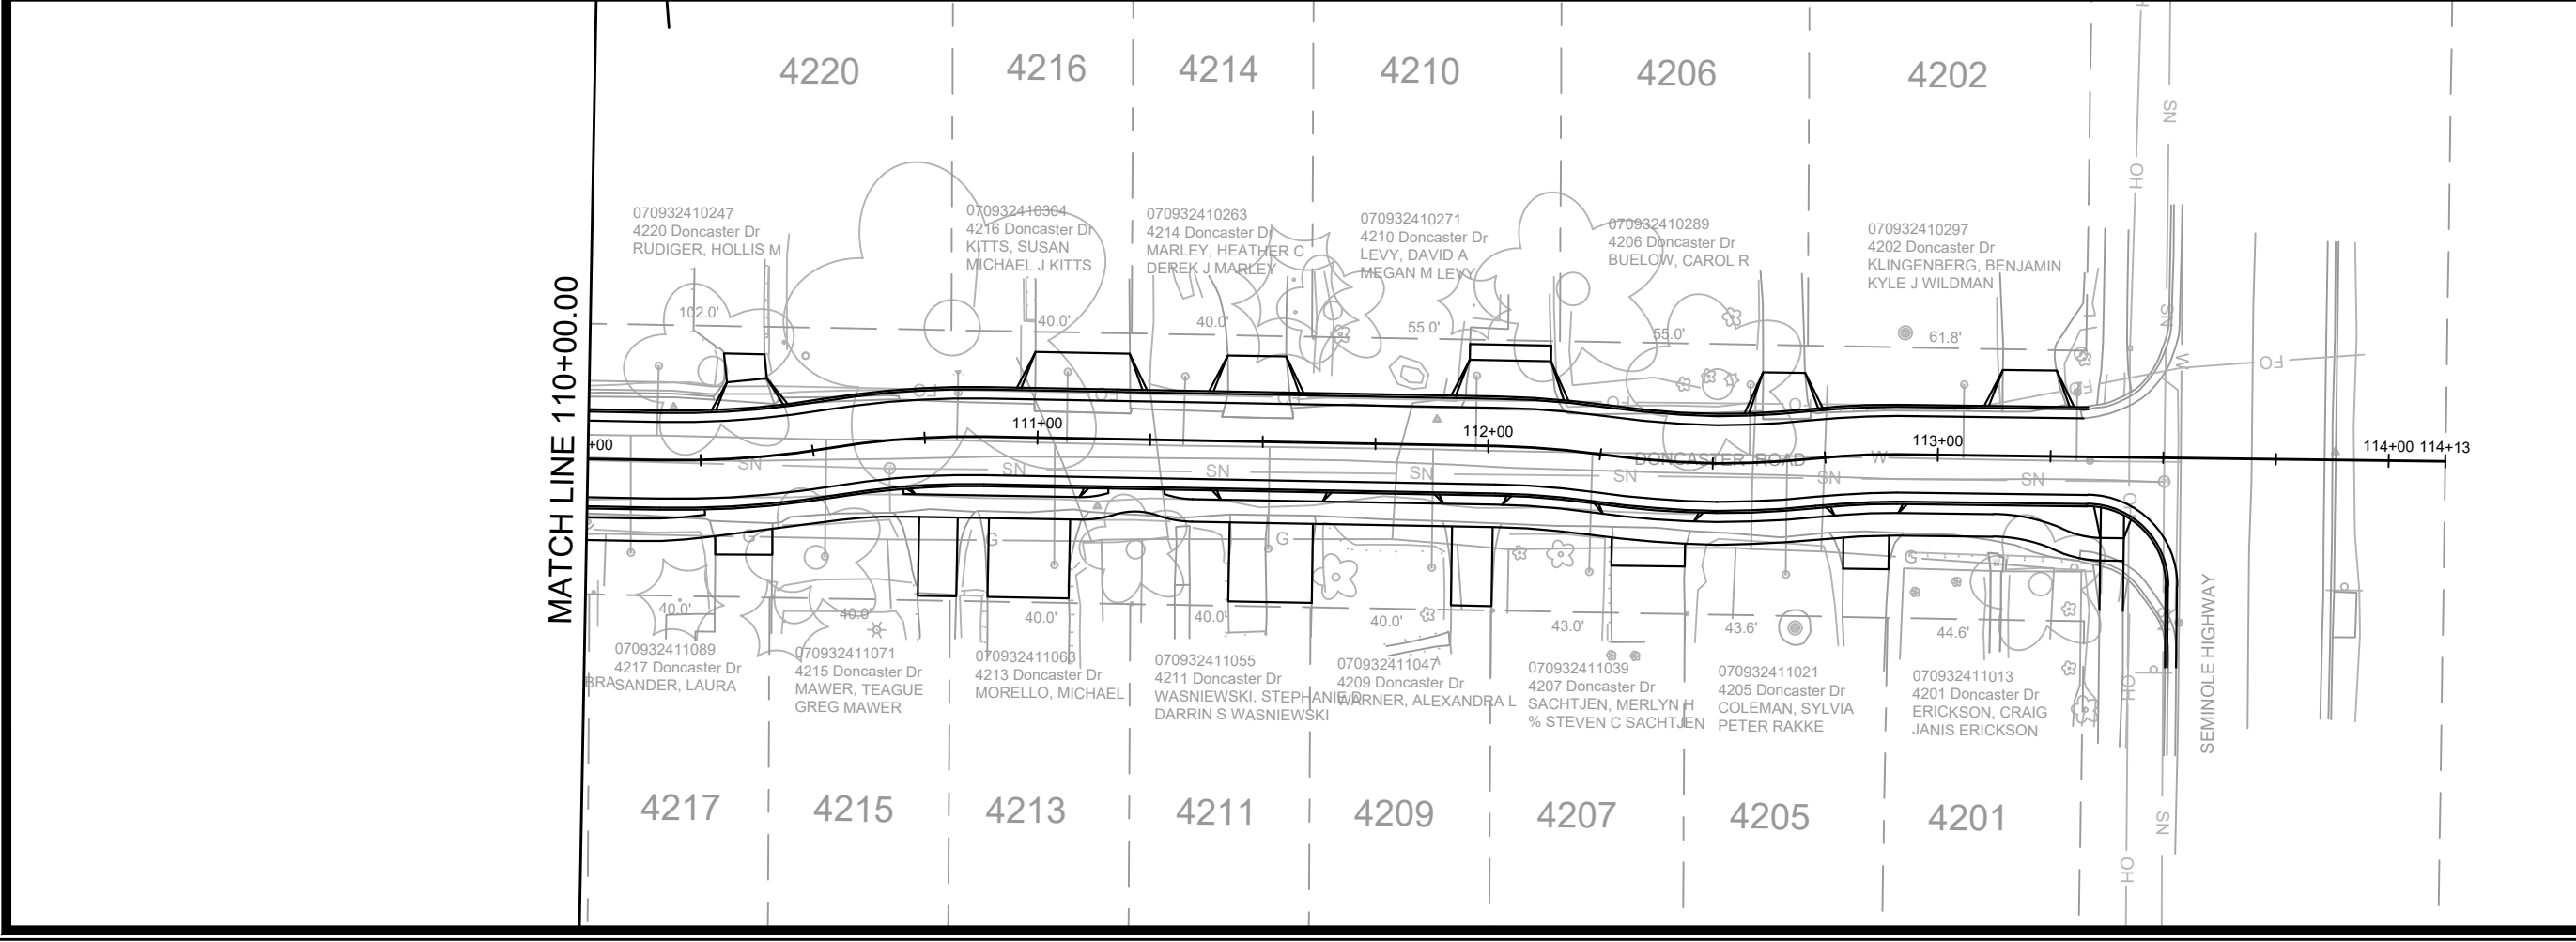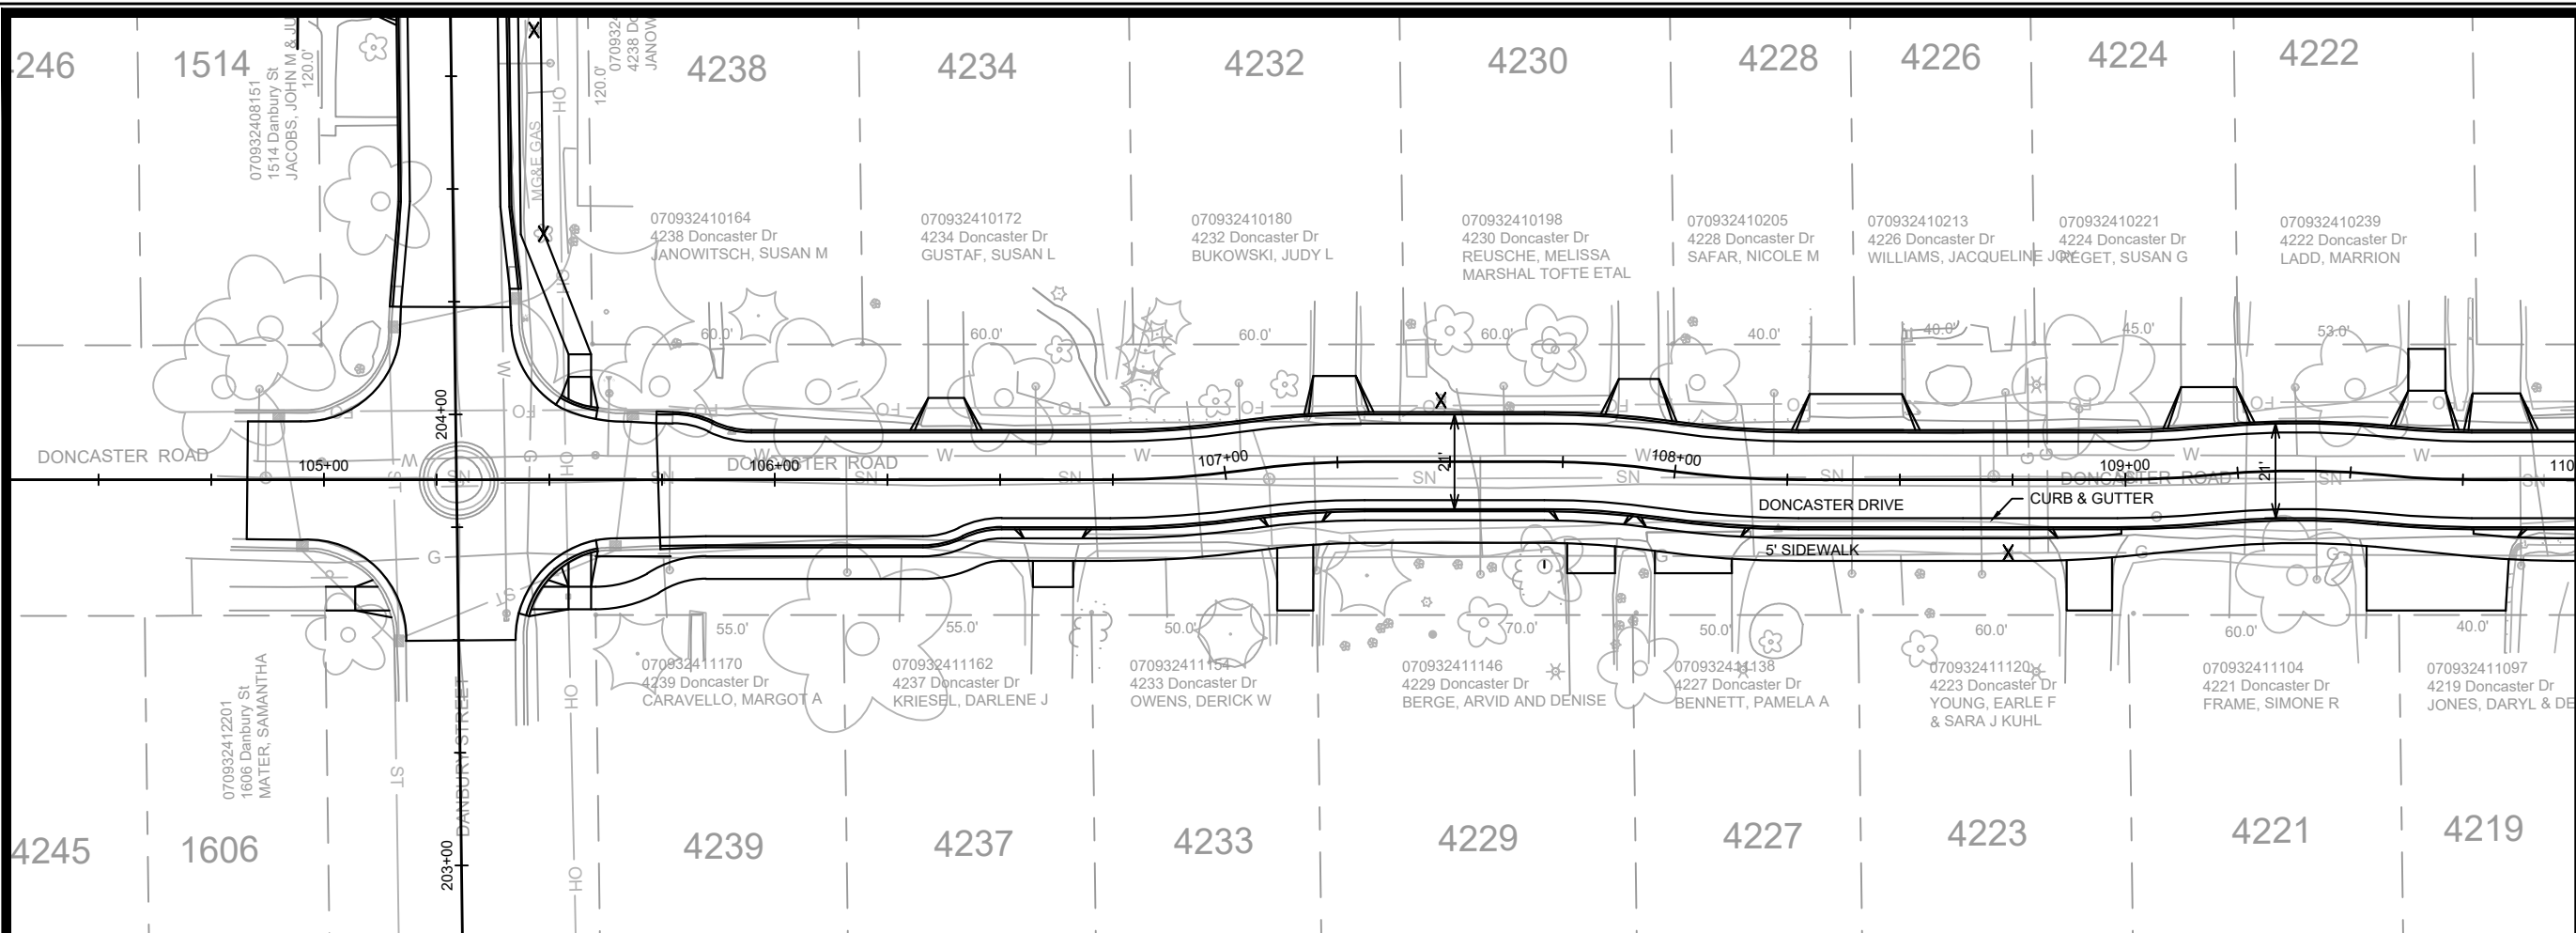

MATCH LINE 110+00.00



<p style="writing-mode: vertical-rl; transform: rotate(180deg);">DONCASTER DRIVE</p> <p style="writing-mode: vertical-rl; transform: rotate(180deg);">DONCASTER DRIVE, BEVERLY ROAD, & DANBURY DRIVE RECONSTRUCTION</p> <p style="writing-mode: vertical-rl; transform: rotate(180deg);">M:\DESIGN\Projects\14079\CAD\Streets\14079EN-PrP-Plan.dwg</p>	<p style="writing-mode: vertical-rl; transform: rotate(180deg);">14079</p>	<p style="writing-mode: vertical-rl; transform: rotate(180deg);">8709</p>	<p style="writing-mode: vertical-rl; transform: rotate(180deg);">CONTRACT NO.:</p>																			
	<p style="writing-mode: vertical-rl; transform: rotate(180deg);">14079</p>	<p style="writing-mode: vertical-rl; transform: rotate(180deg);">3</p>	<table border="1"> <tr> <th>MARK</th> <th>REVISION</th> <th>DATE</th> <th>BY</th> </tr> <tr> <td>###</td> <td>###</td> <td>###</td> <td>###</td> </tr> <tr> <td>###</td> <td>###</td> <td>###</td> <td>###</td> </tr> <tr> <td>###</td> <td>###</td> <td>###</td> <td>###</td> </tr> <tr> <td>###</td> <td>###</td> <td>###</td> <td>###</td> </tr> </table>	MARK	REVISION	DATE	BY	###	###	###	###	###	###	###	###	###	###	###	###	###	###	###
MARK	REVISION	DATE	BY																			
###	###	###	###																			
###	###	###	###																			
###	###	###	###																			
###	###	###	###																			