


# HERMINA ST AND UNION ST RECONSTRUCTION + BRIDGE

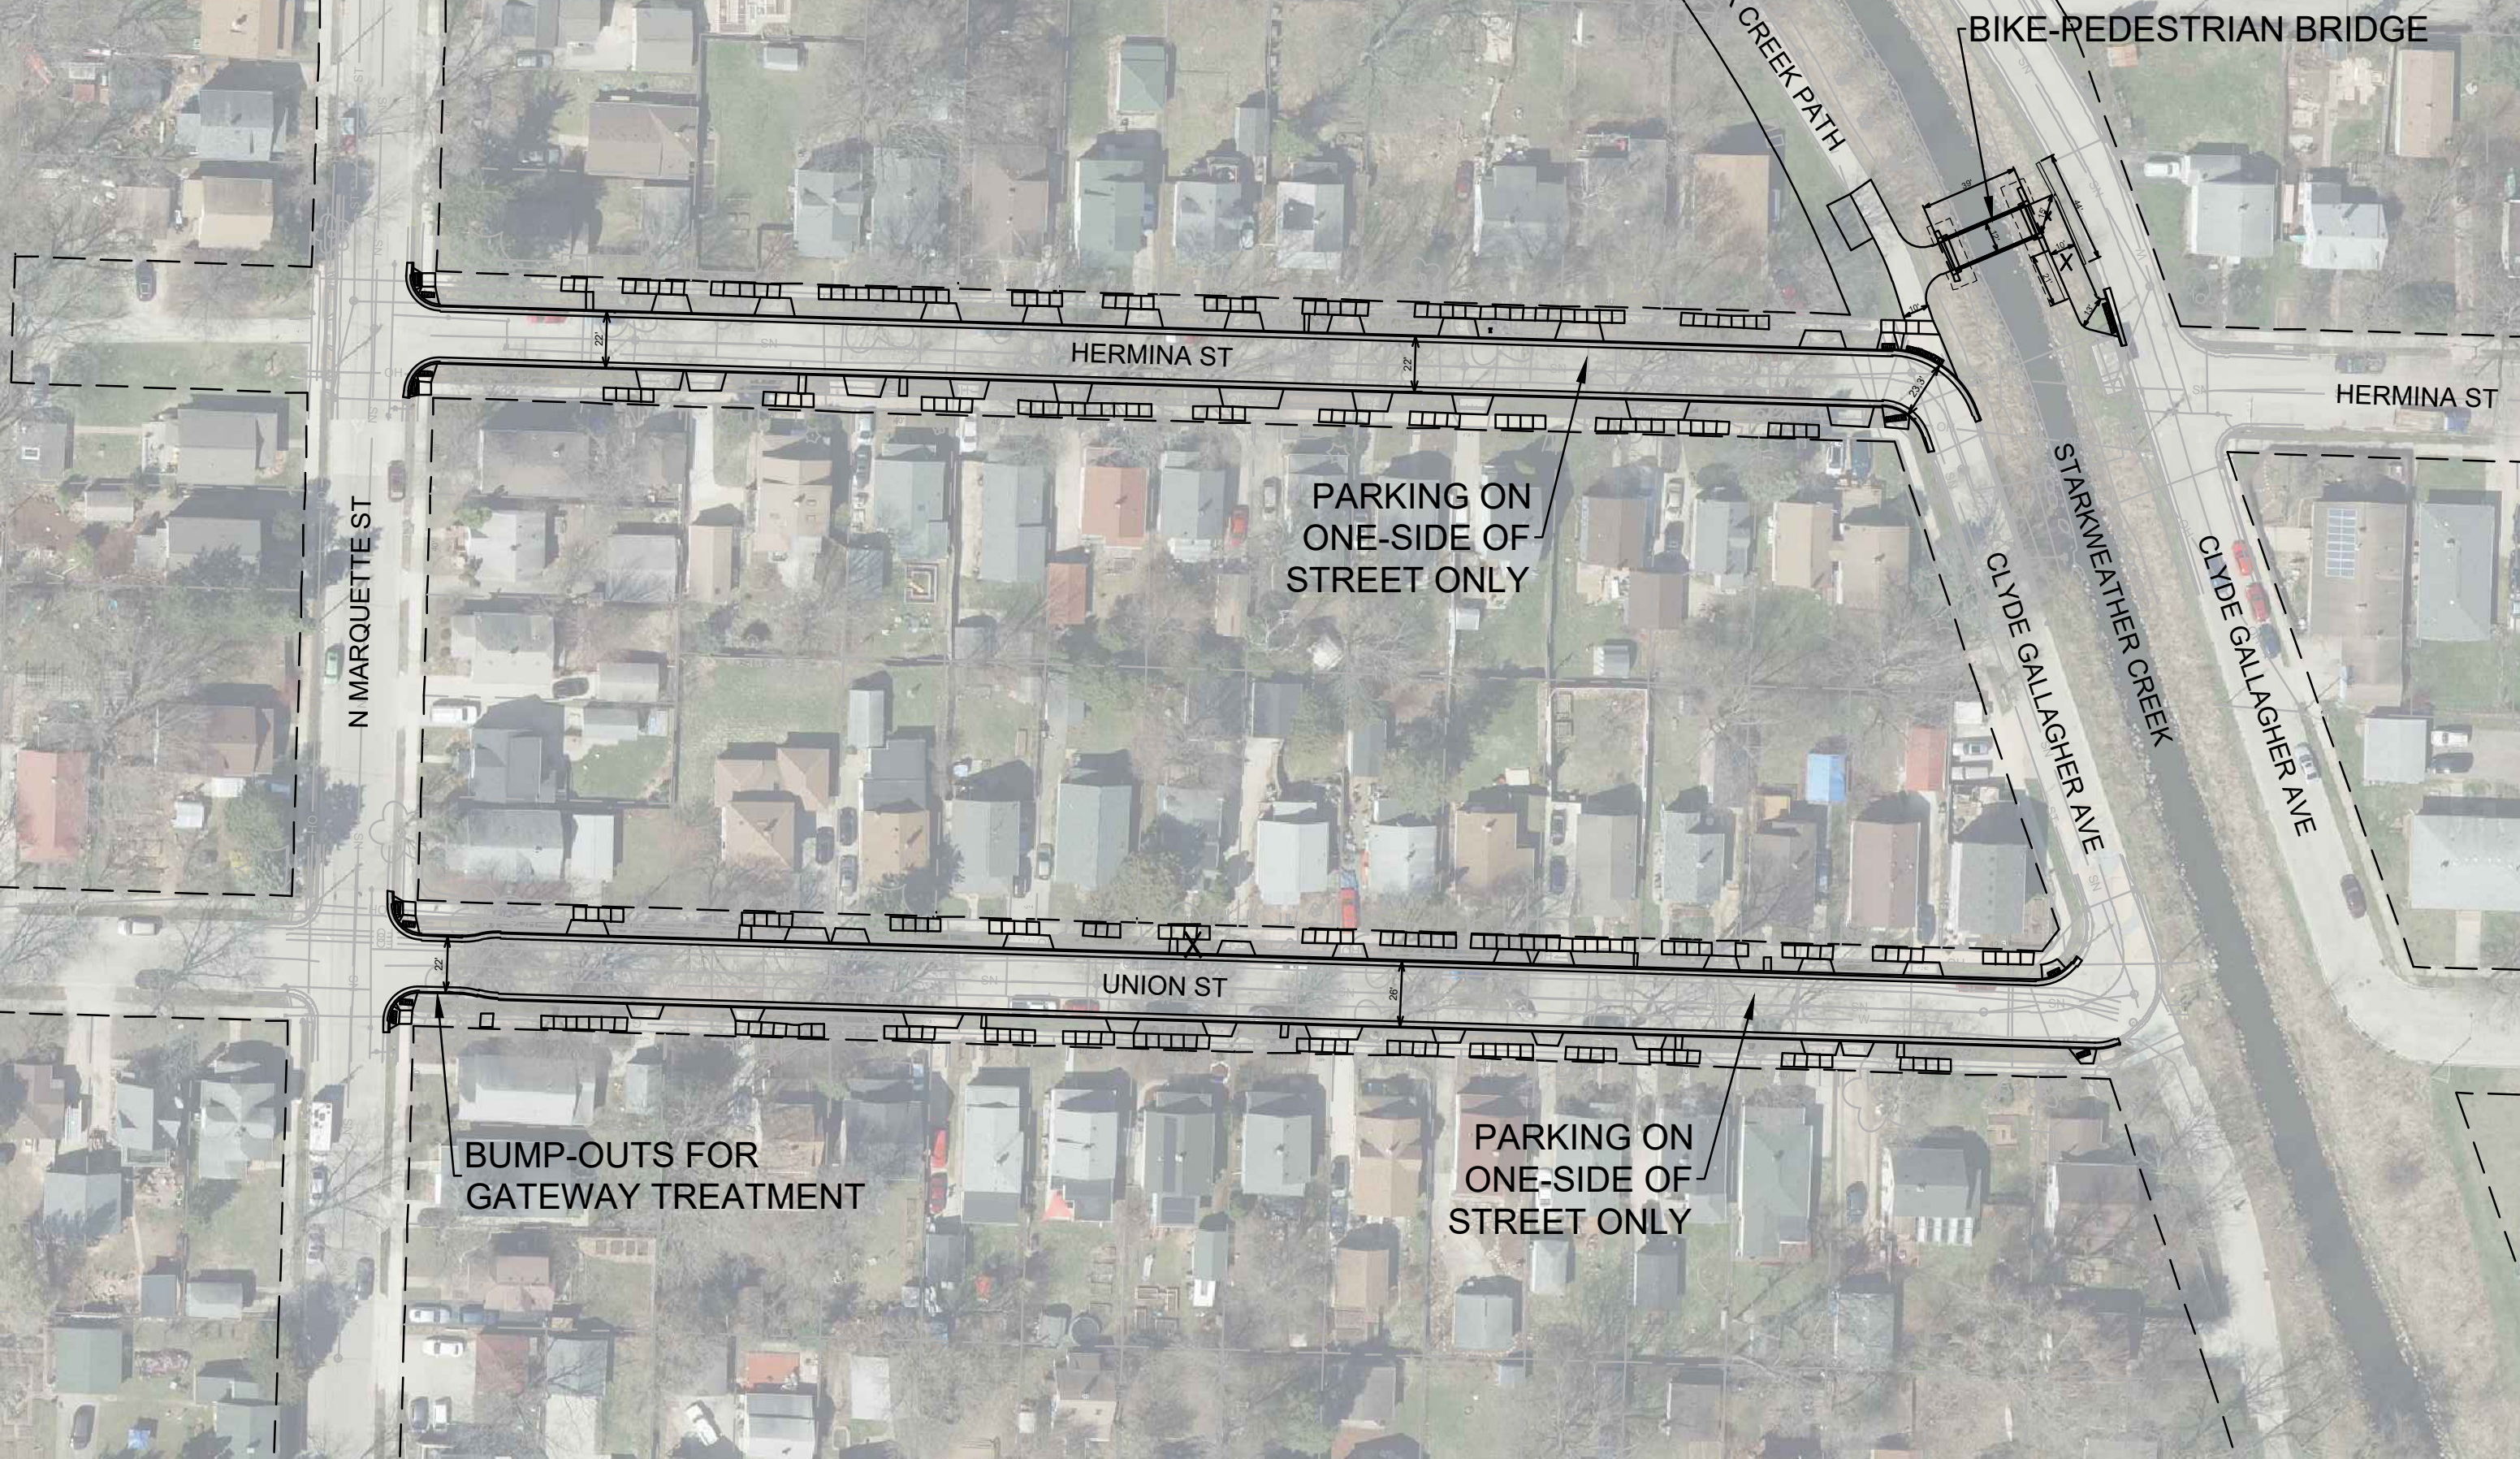

POTENTIAL SITE  
FOR FUTURE  
BCYCLE STATION

RE-GRADE PATH

STARKWEATHER CREEK PATH

RETAINING WALL + RAILING

TREE AND BRUSH REMOVALS

RETAINING WALL  
+ RAILING

SANITARY LIFT  
STATION  
(TO REMAIN)


HERMINA ST

CLYDE  
GALLAGHER AVE

STARKWEATHER CREEK

CLYDE GALLAGHER AVE

HERMINA ST

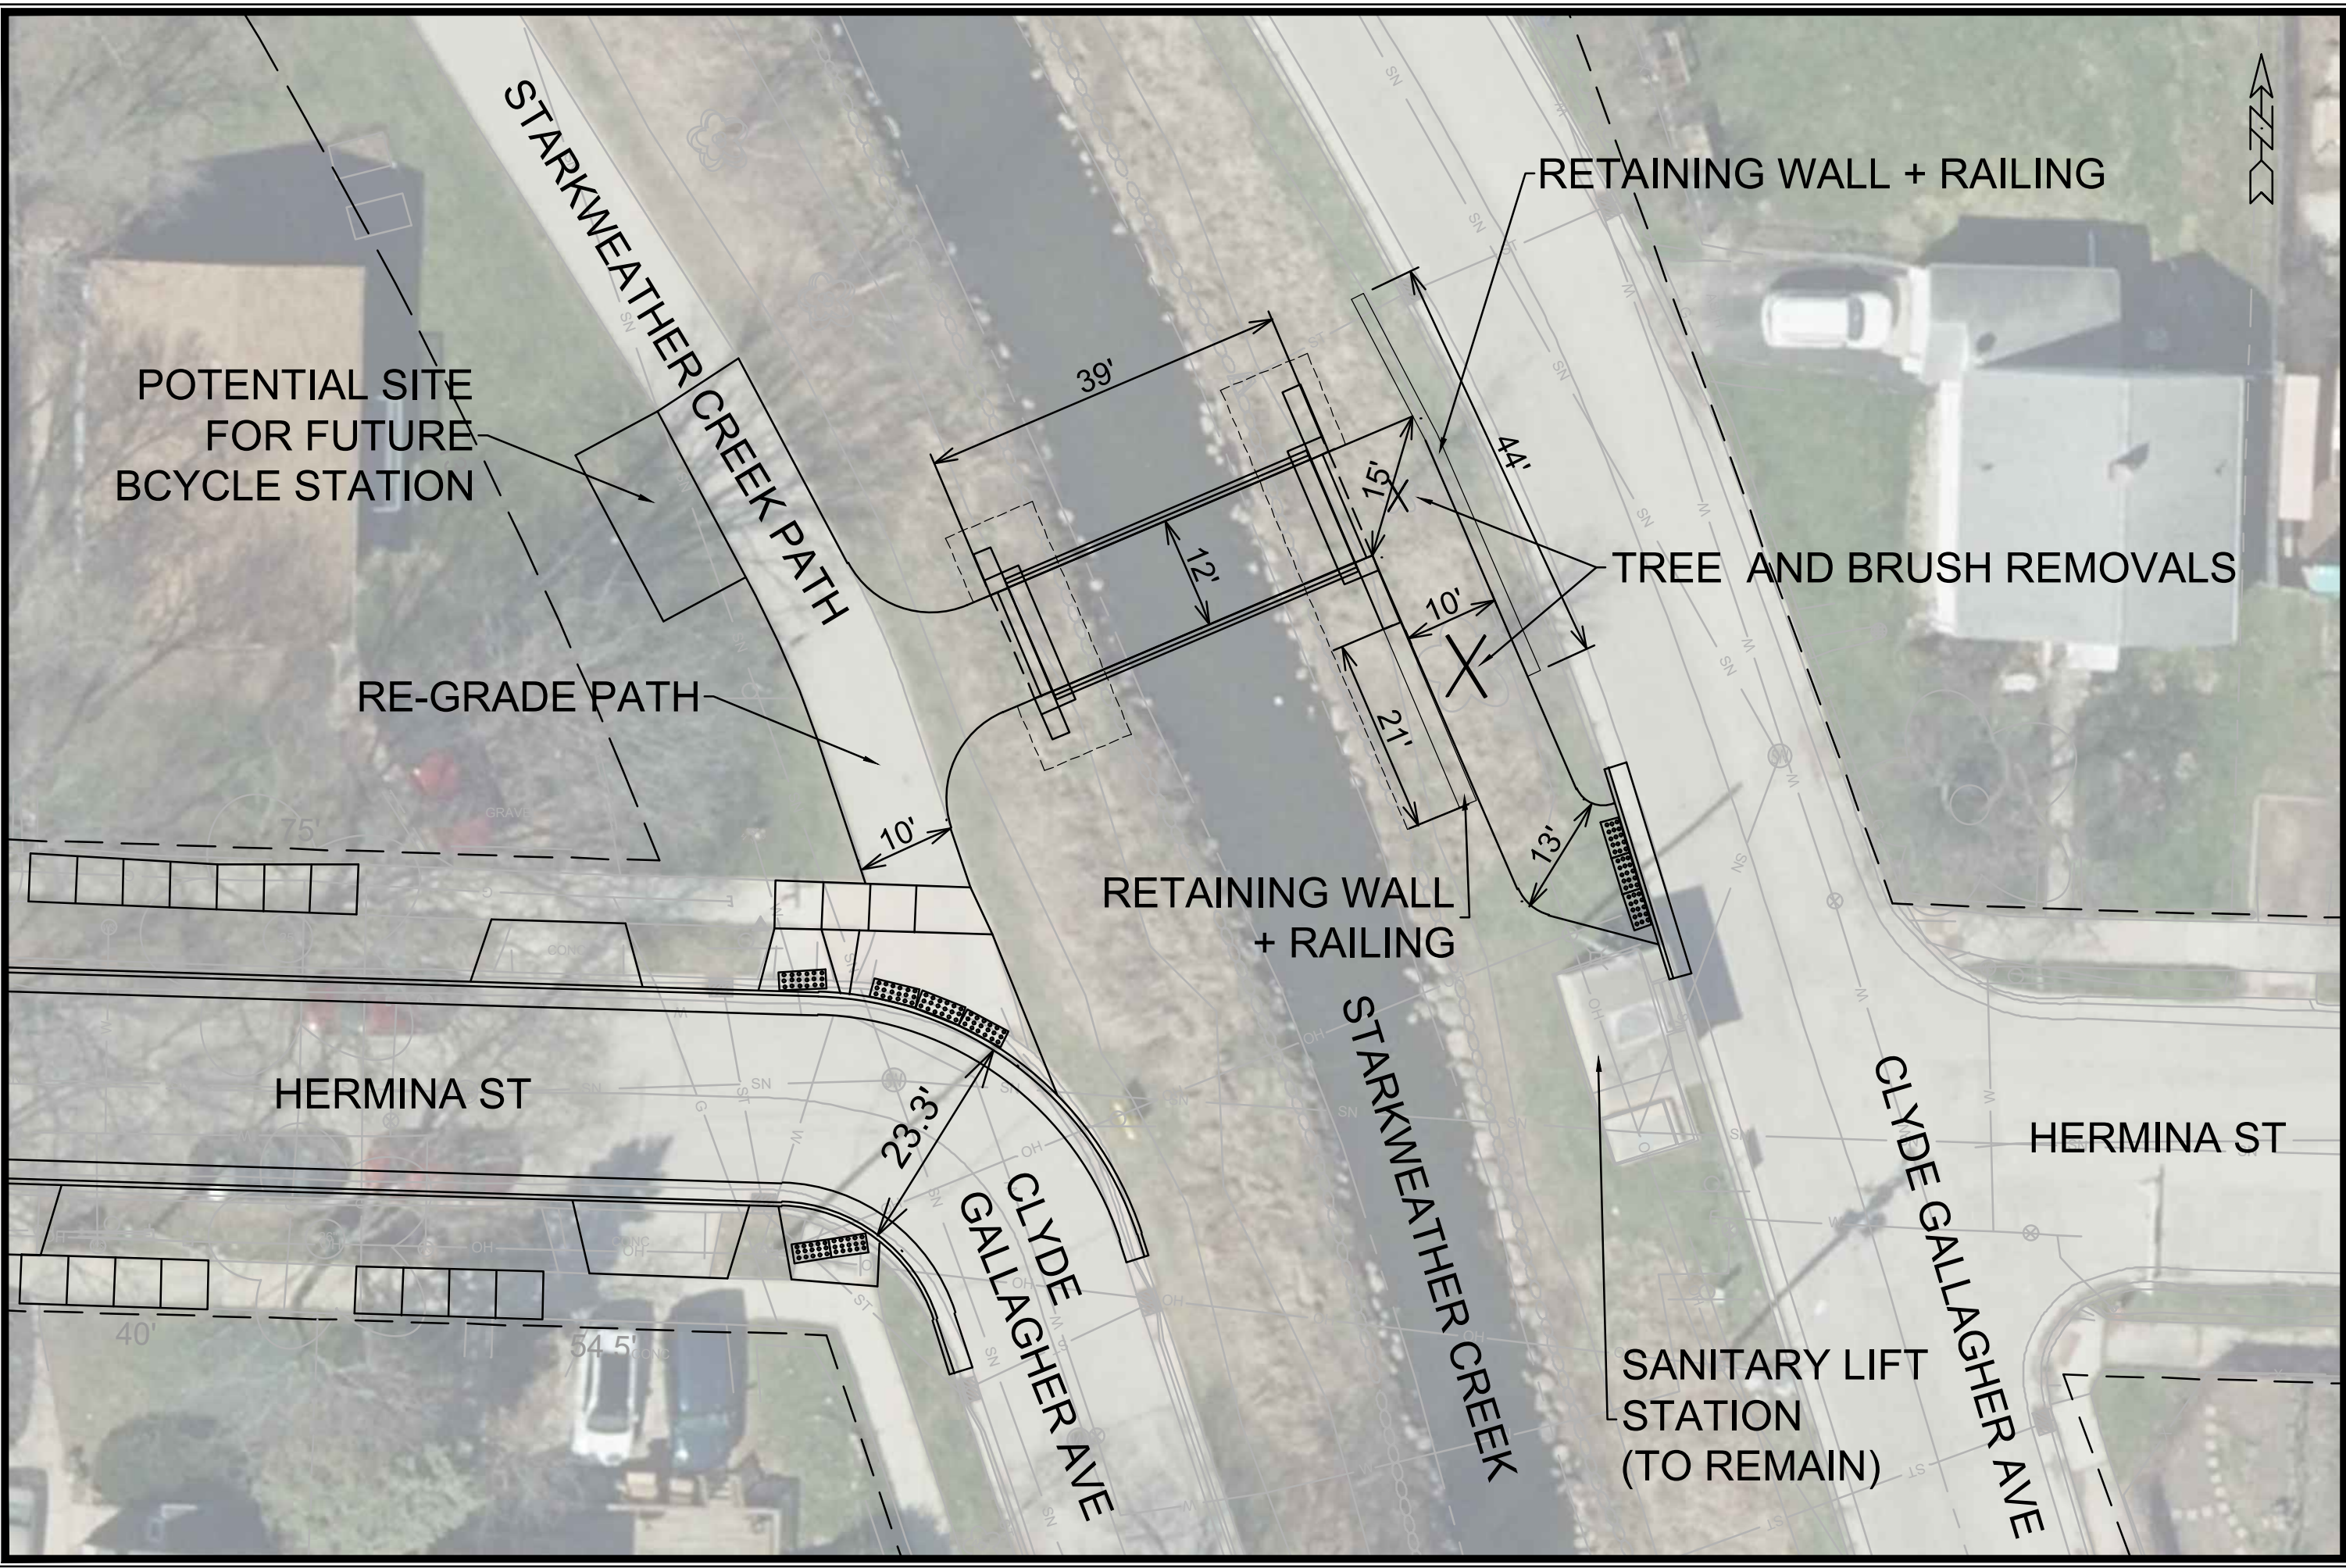

| MARK | REVISION | DATE | BY  |
|------|----------|------|-----|
| ###  | ###      | ###  | ### |
| ###  | ###      | ###  | ### |
#####

#####

#####

#####



#####

CONTRACT NO:

M:\DESIGN\Projects\14762\CAD\Streets\14762\EN-Street.network.dwg