


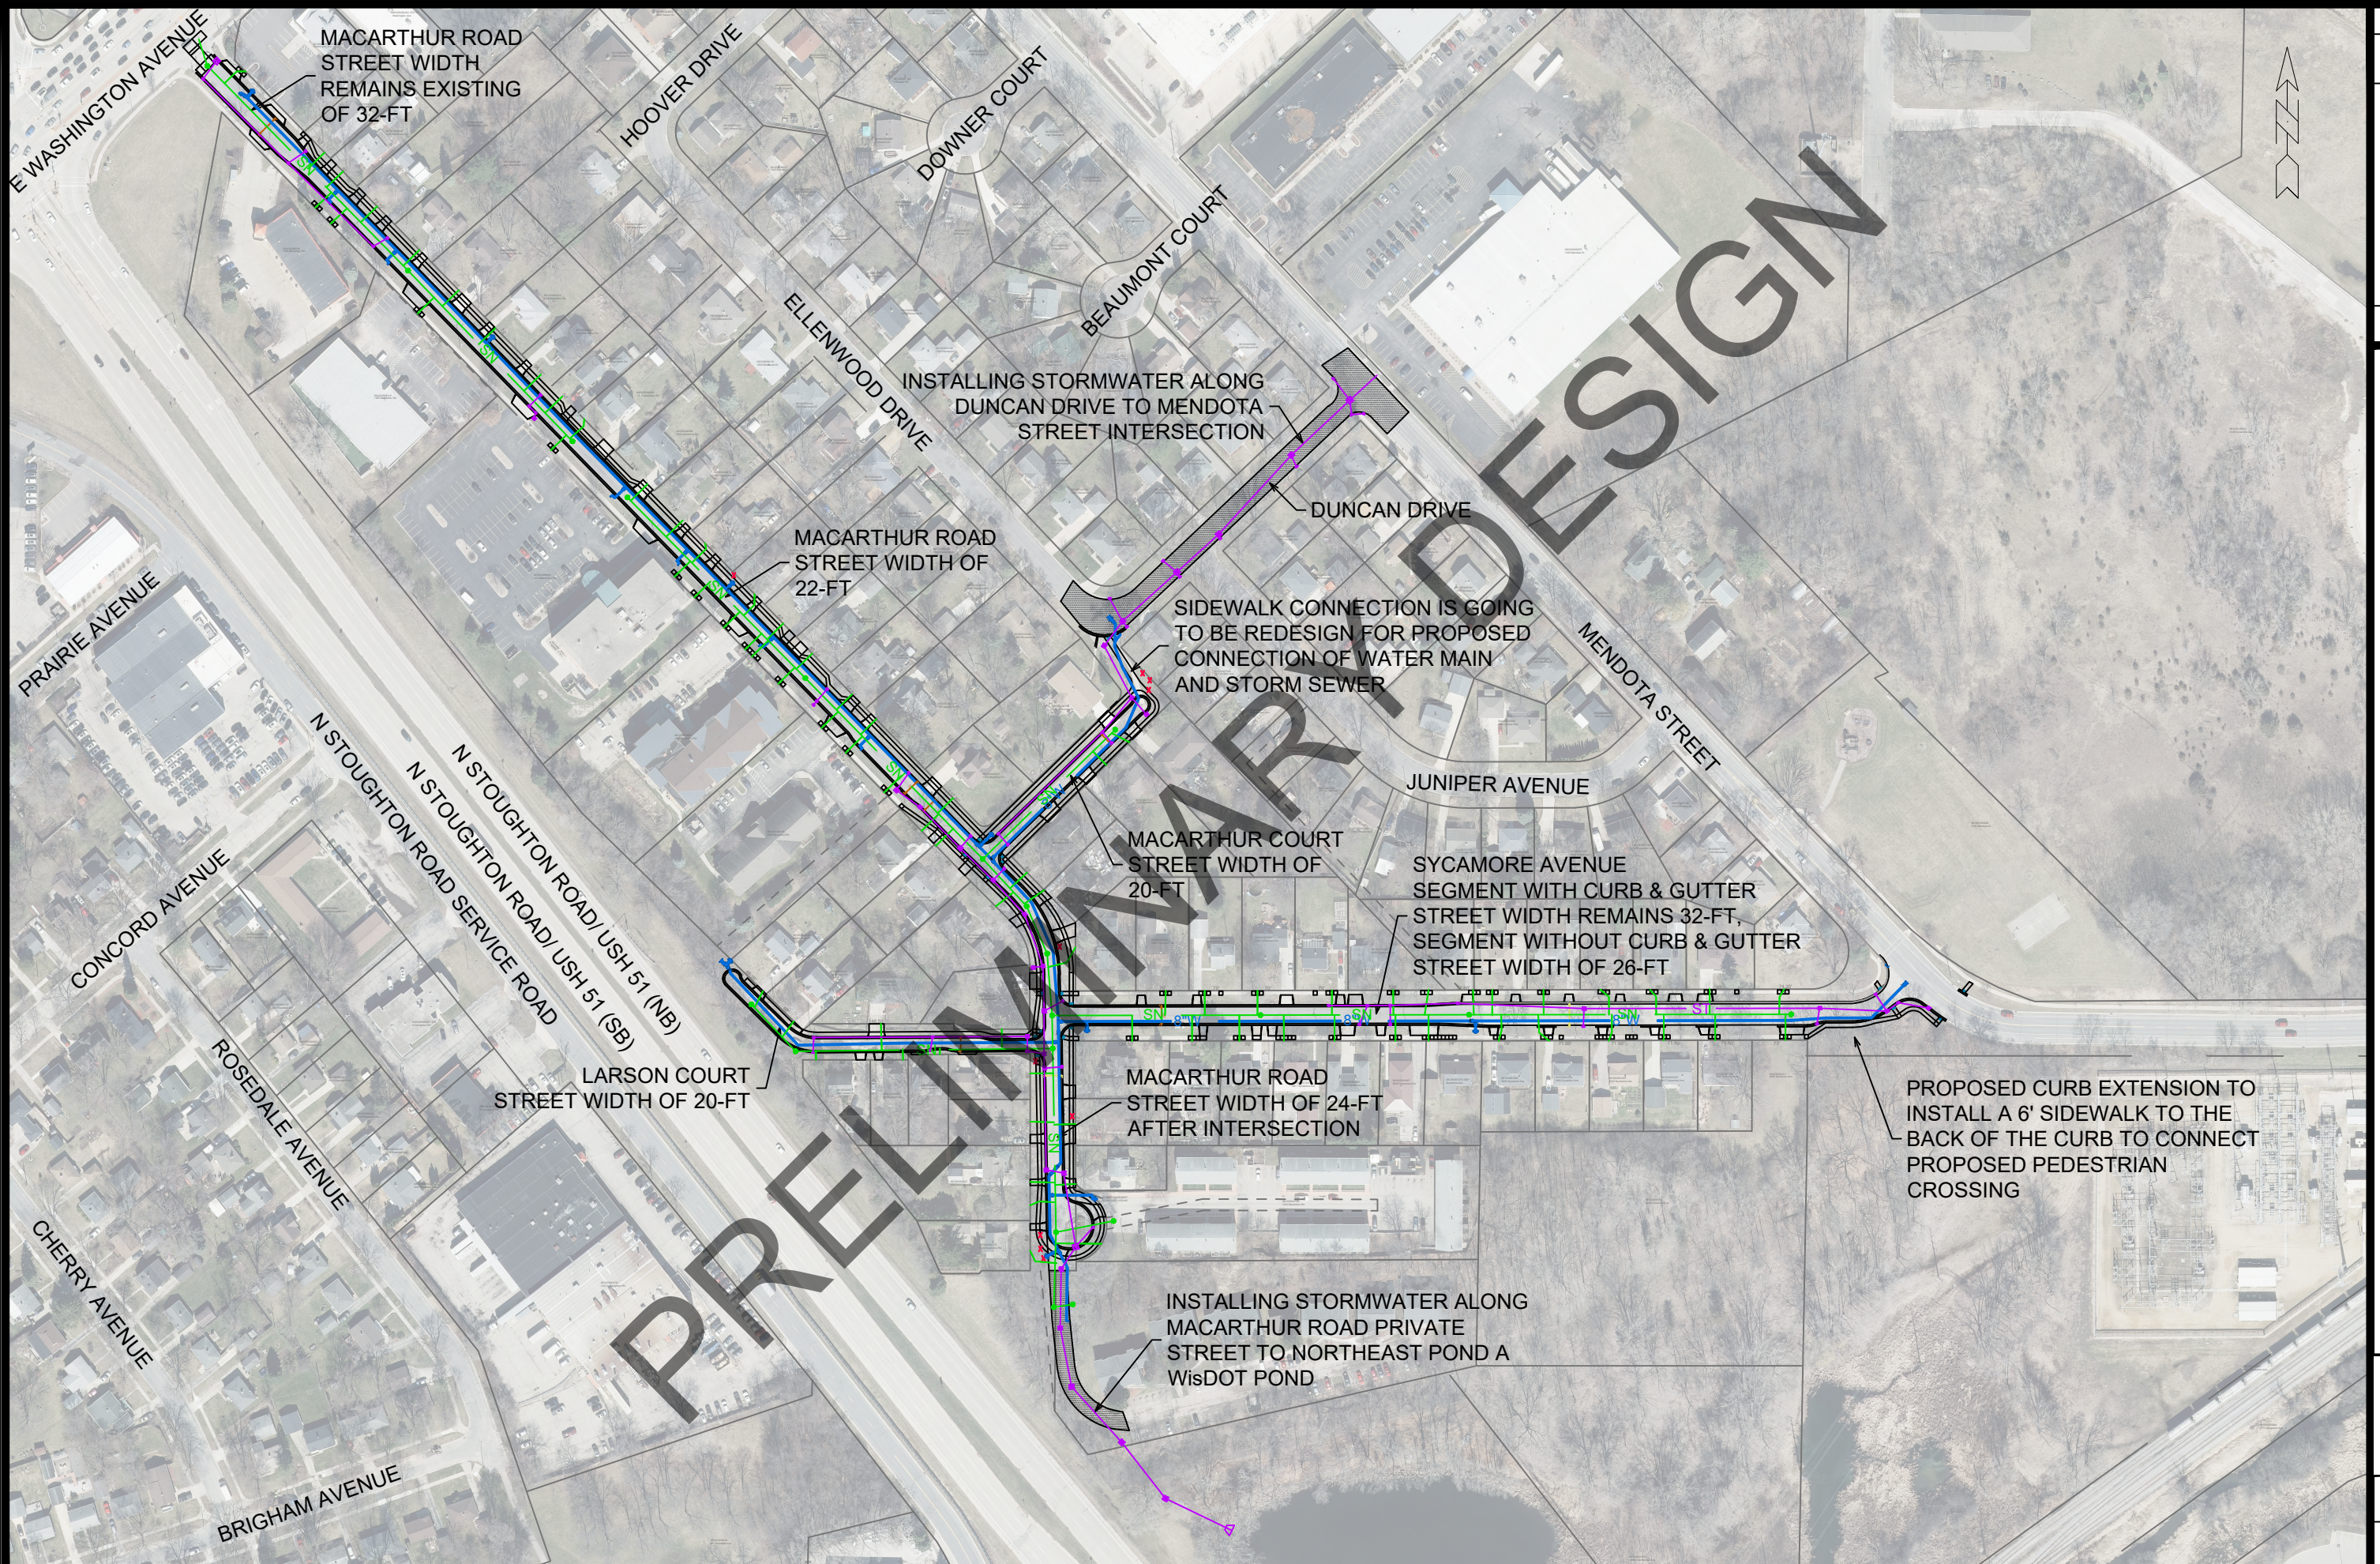

MARK	REVISION	DATE	BY
15120	1	12/8/2025 2:32 PM	NGV

15120	MADISON, WI	8786
PROJECT OVERVIEW		
MACARTHUR ROAD, MACARTHUR COURT, LARSON COURT, AND SYCAMORE AVENUE ASSESSMENT DISTRICT - 2026		
M:\DESIGN\Projects\15120\CAD\Streets\15120EN-Exhibits.dwg		

