


LAKE MENDOTA DRIVE: PHASE 3 (EPWORTH CT TO SPRING HARBOR DR)

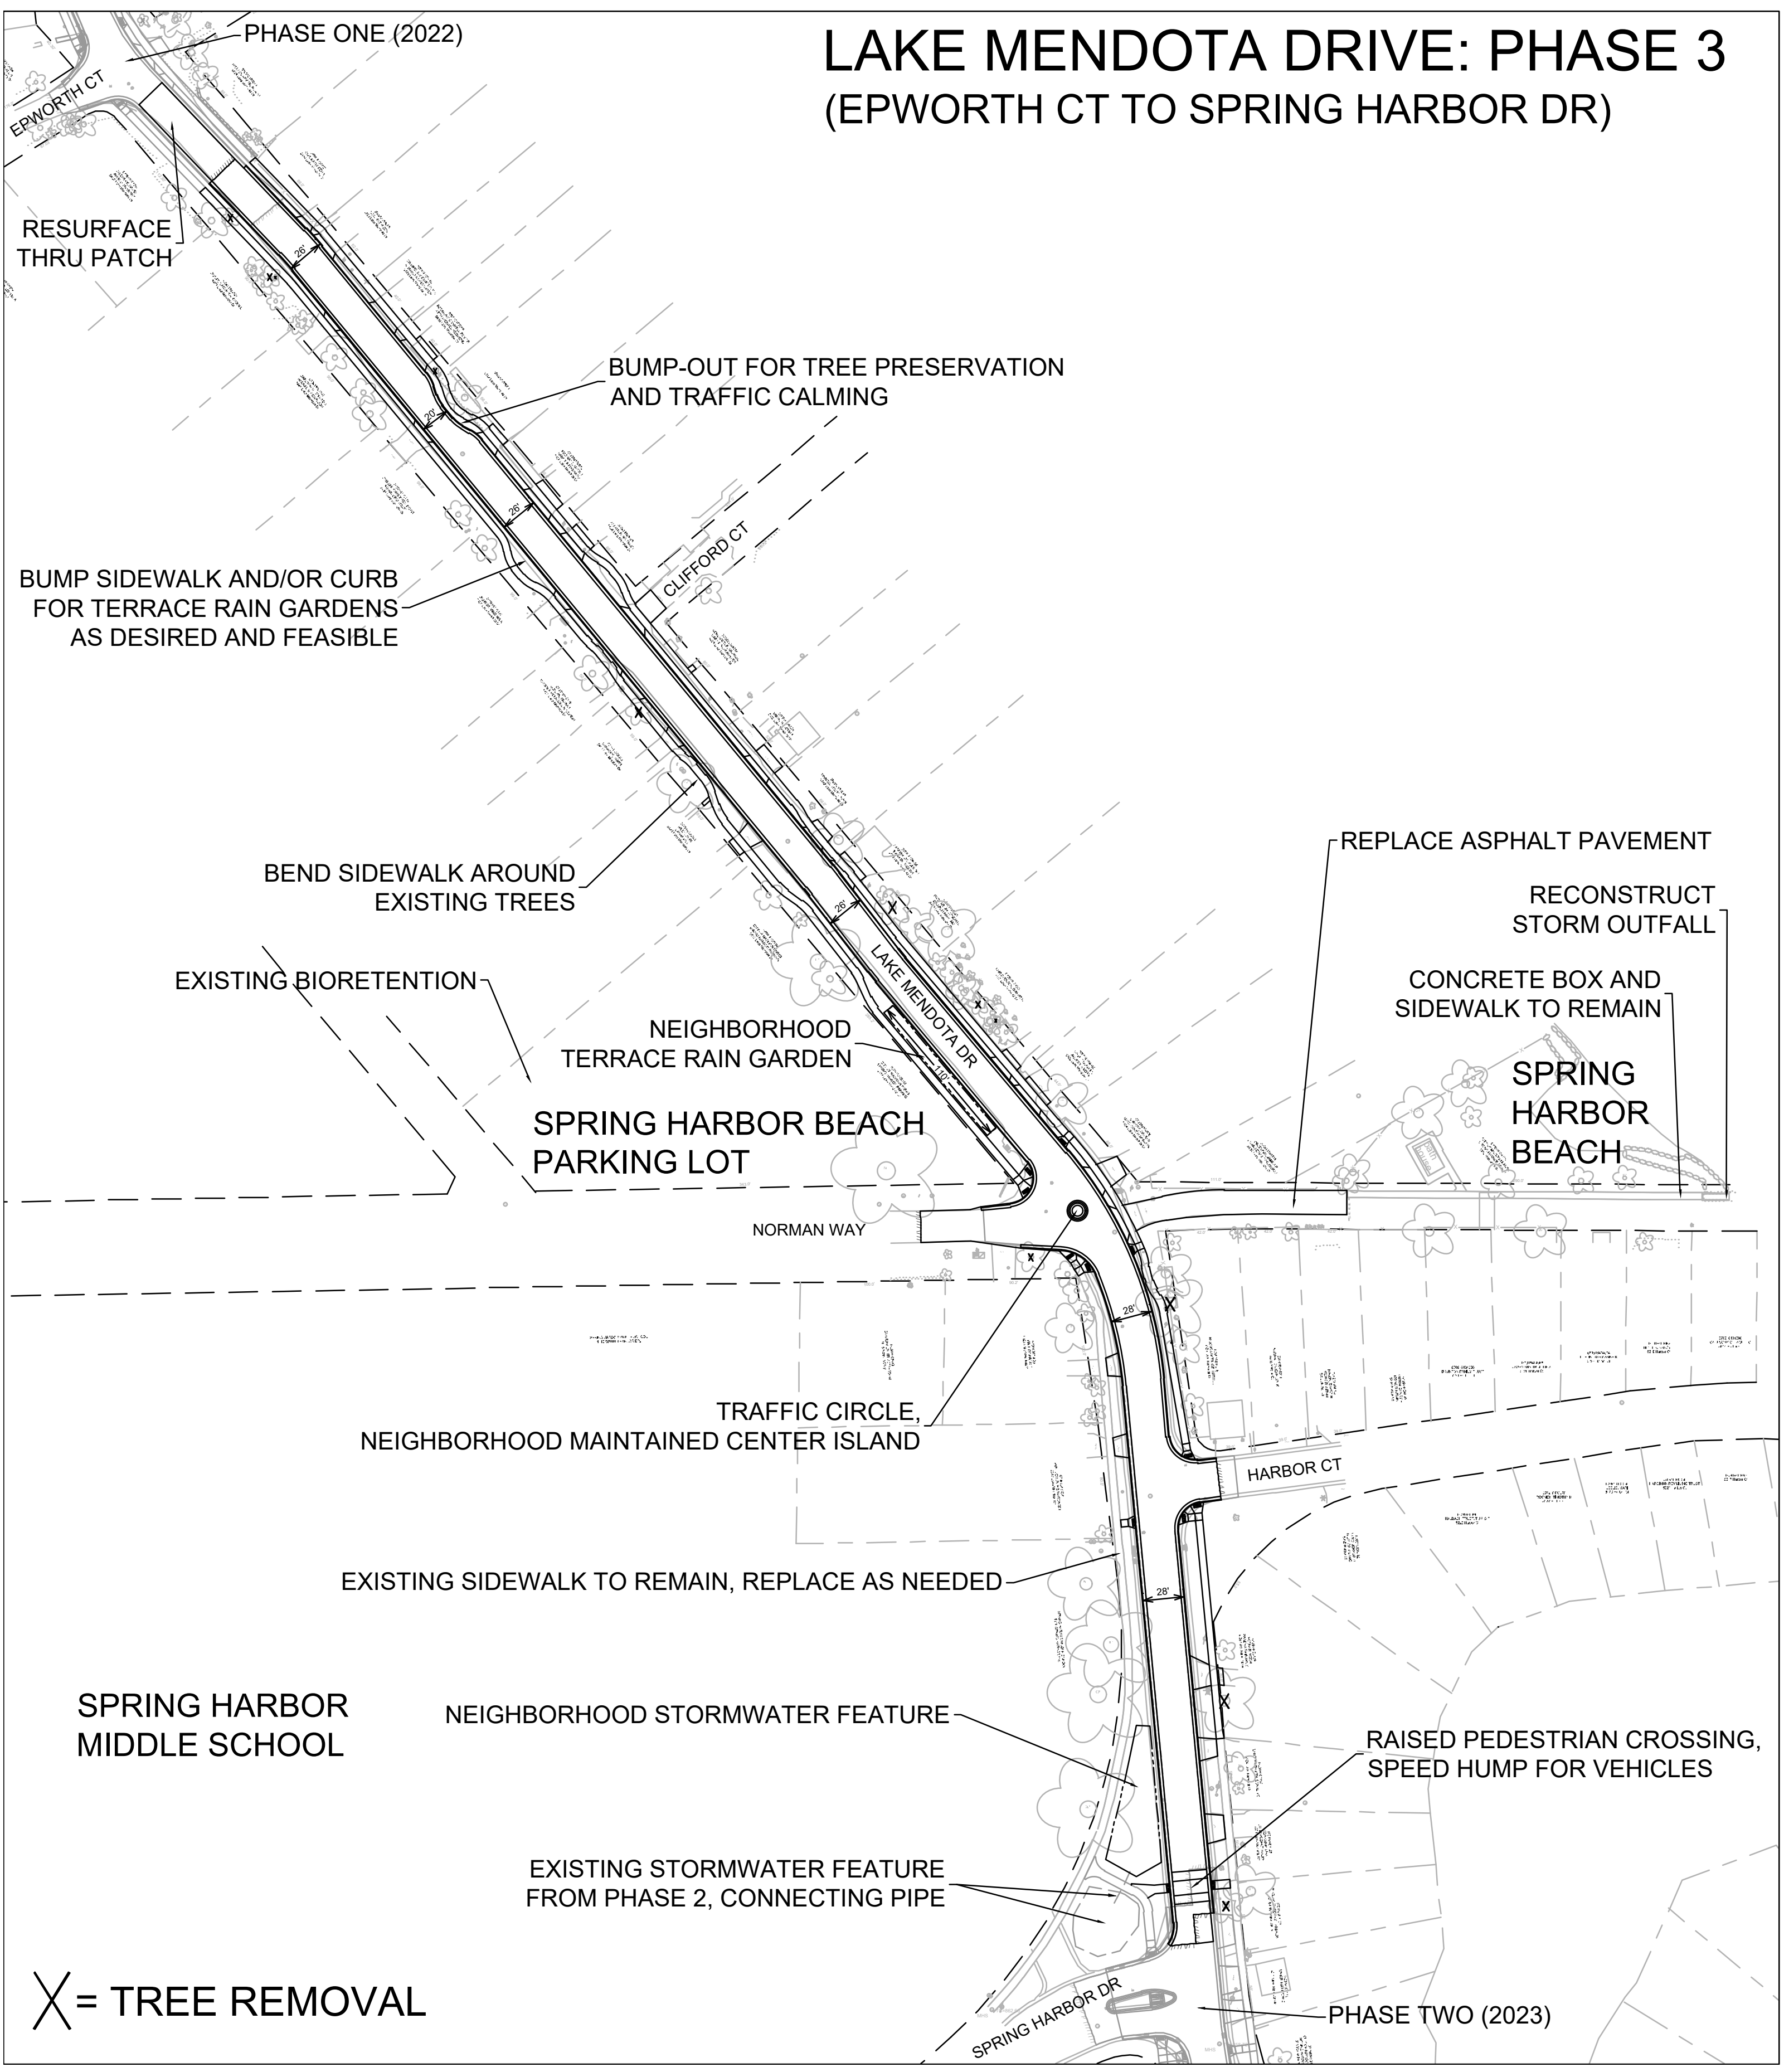

PHASE ONE (2022)

RESURFACE THRU PATCH

BUMP-OUT FOR TREE PRESERVATION AND TRAFFIC CALMING

BUMP SIDEWALK AND/OR CURB FOR TERRACE RAIN GARDENS AS DESIRED AND FEASIBLE

BEND SIDEWALK AROUND EXISTING TREES

EXISTING BIORETENTION

NEIGHBORHOOD TERRACE RAIN GARDEN

SPRING HARBOR BEACH PARKING LOT

NORMAN WAY

TRAFFIC CIRCLE, NEIGHBORHOOD MAINTAINED CENTER ISLAND

EXISTING SIDEWALK TO REMAIN, REPLACE AS NEEDED

SPRING HARBOR MIDDLE SCHOOL

NEIGHBORHOOD STORMWATER FEATURE

EXISTING STORMWATER FEATURE FROM PHASE 2, CONNECTING PIPE

REPLACE ASPHALT PAVEMENT

RECONSTRUCT STORM OUTFALL

CONCRETE BOX AND SIDEWALK TO REMAIN

SPRING HARBOR BEACH

HARBOR CT

RAISED PEDESTRIAN CROSSING, SPEED HUMP FOR VEHICLES

X = TREE REMOVAL

PHASE TWO (2023)