

MARK	REVISION	DATE	BY


13812
 MADISON, WI
 CONTRACT NO: 8635

KNUTSON DRIVE - OVERALL EXHIBIT - RESURFACING
 KNUTSON DRIVE RECONSTRUCTION
 M:\DESIGN\Projects\13812\CAD\Streets\13812EN-OverallExhibit.dwg



13812

Designed By: AJZ
 Date: 11/17/2024 10:07 AM
 Scale: 1" = 100'
 13812

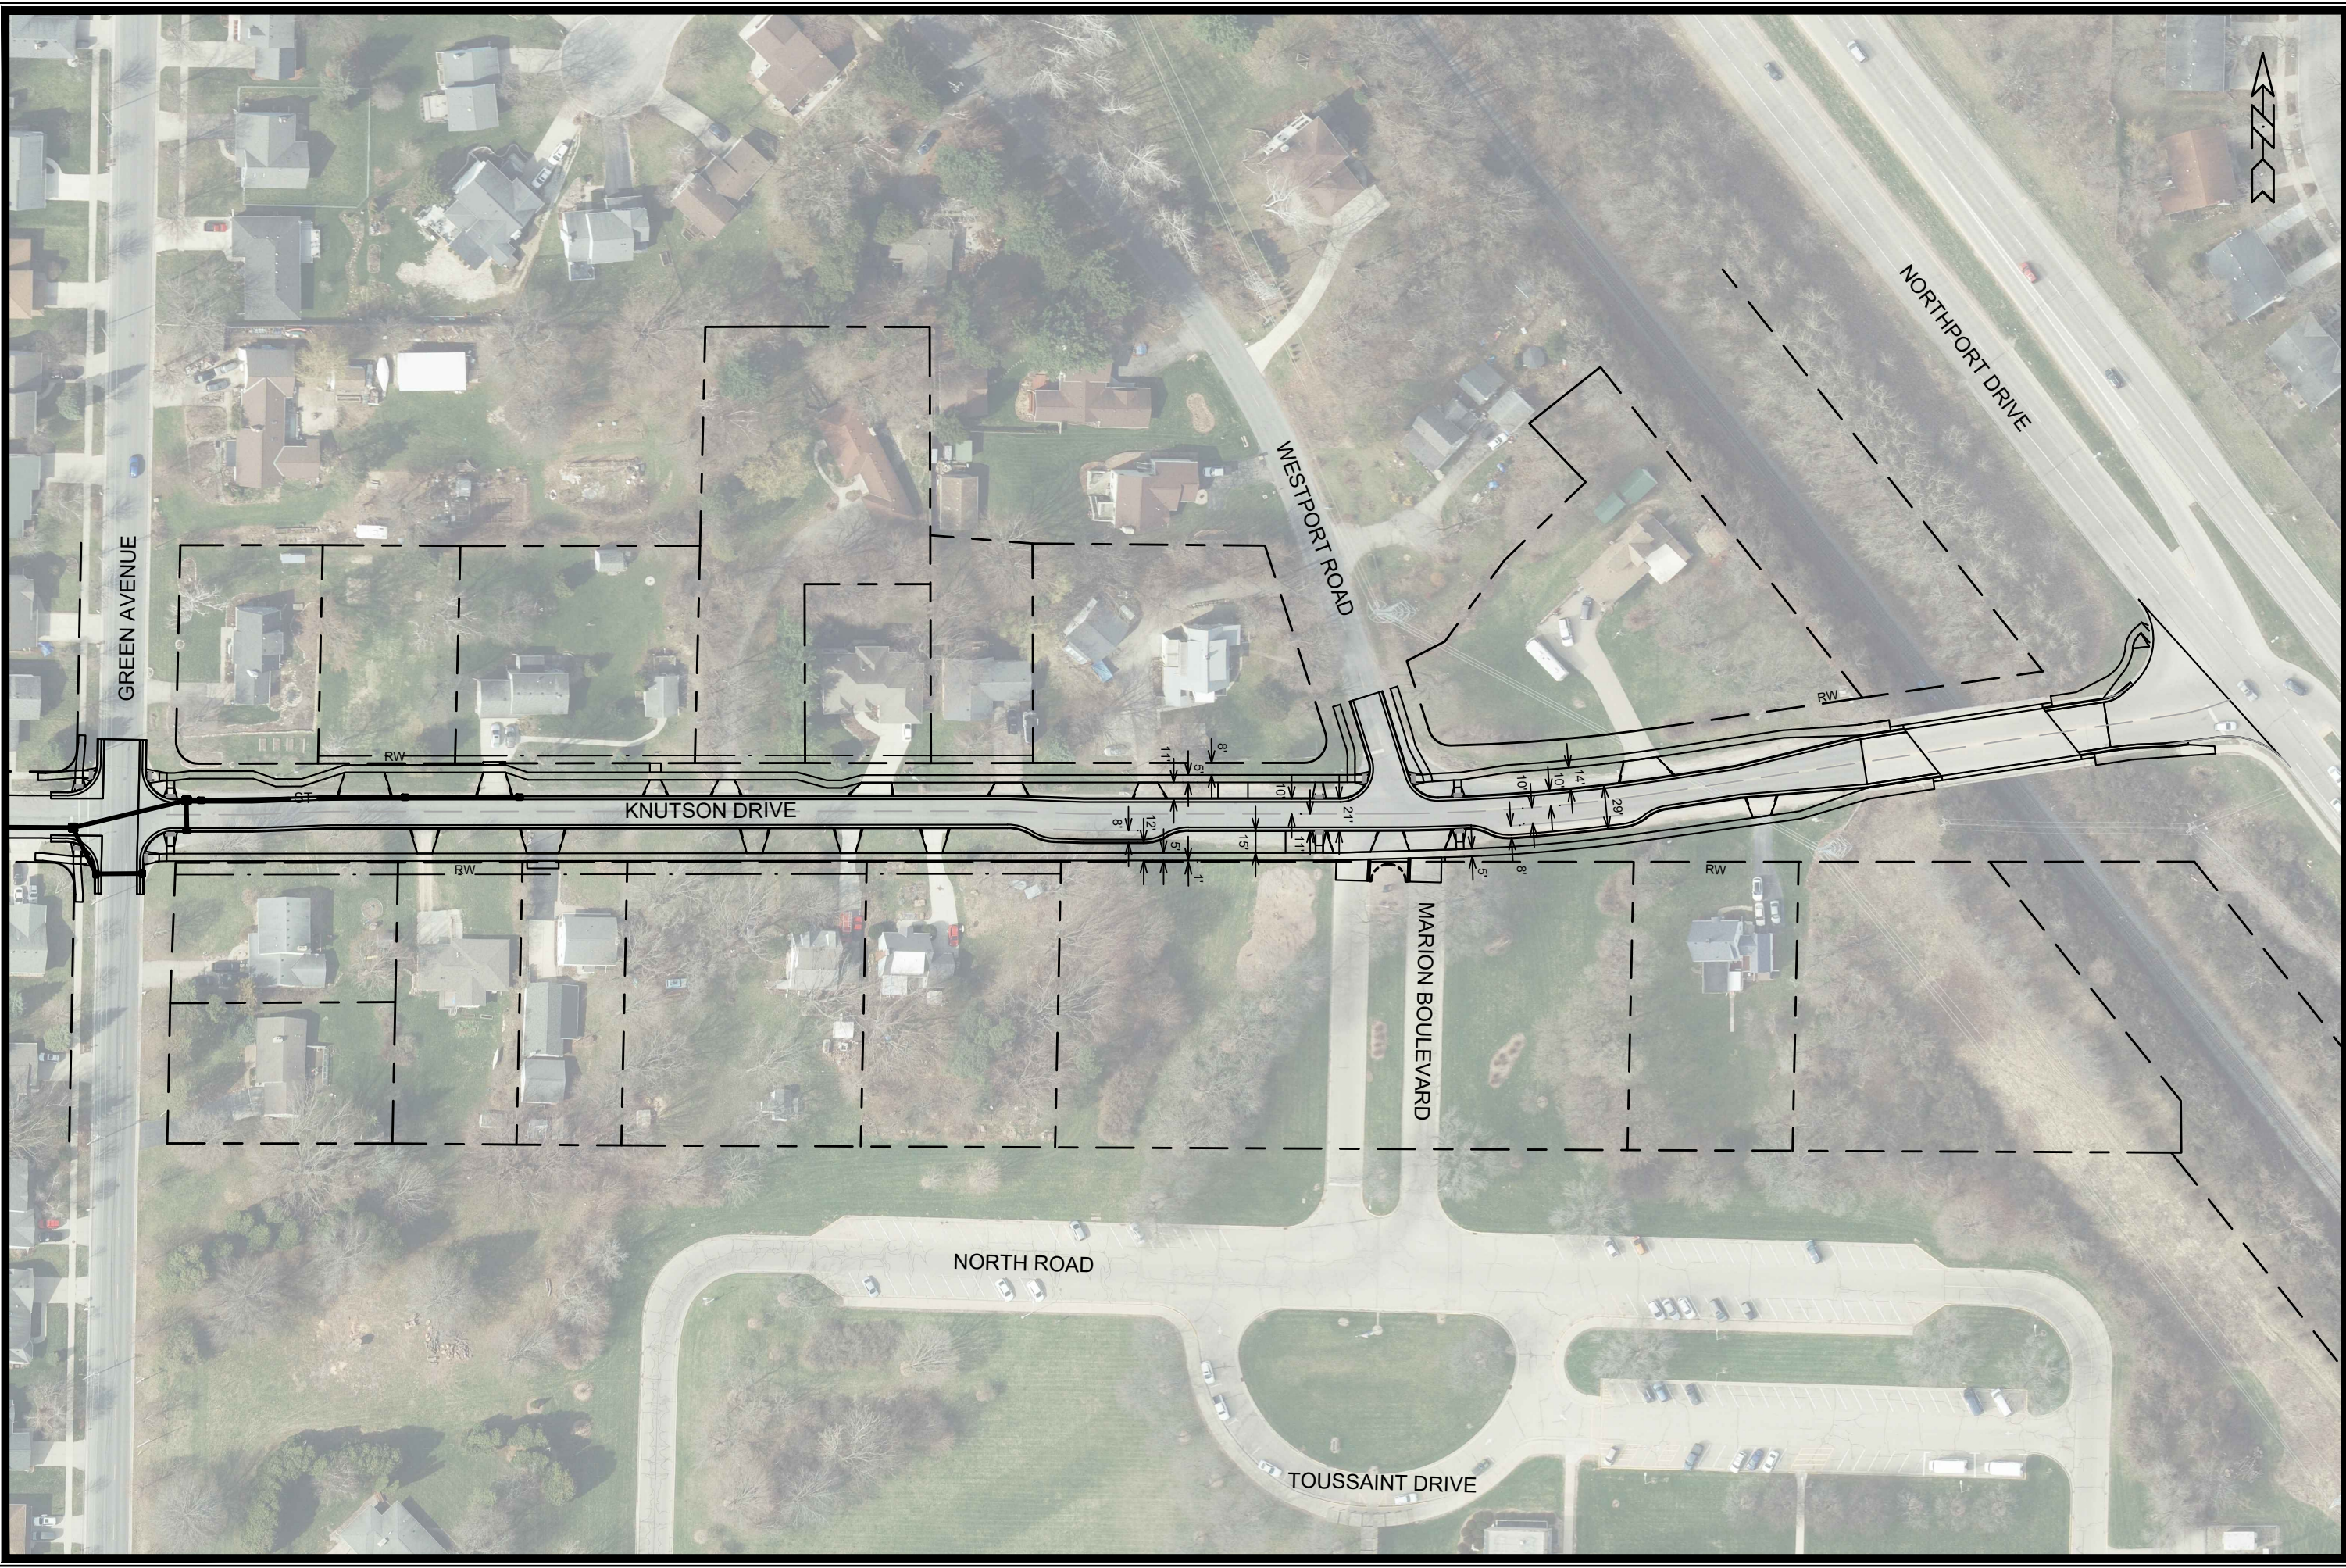

GREEN AVENUE

KNUTSON DRIVE

WESTPORT ROAD

NORTHPORT DRIVE

MARION BOULEVARD

NORTH ROAD

TOUSSAINT DRIVE

MARK	REVISION	DATE	BY

13812
 MADISON, WI
 CONTRACT NO: 8635

KNUTSON DRIVE - OVERALL EXHIBIT - RECONSTRUCTION
 KNUTSON DRIVE RECONSTRUCTION
 M:\DESIGN\Projects\13812\CAD\Streets\13812EN-OverallExhibit.dwg



13812
