



Mineral Point Rd

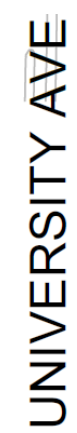


EDISON
ENGINEERING

Option 1: Midvale Bike Lanes

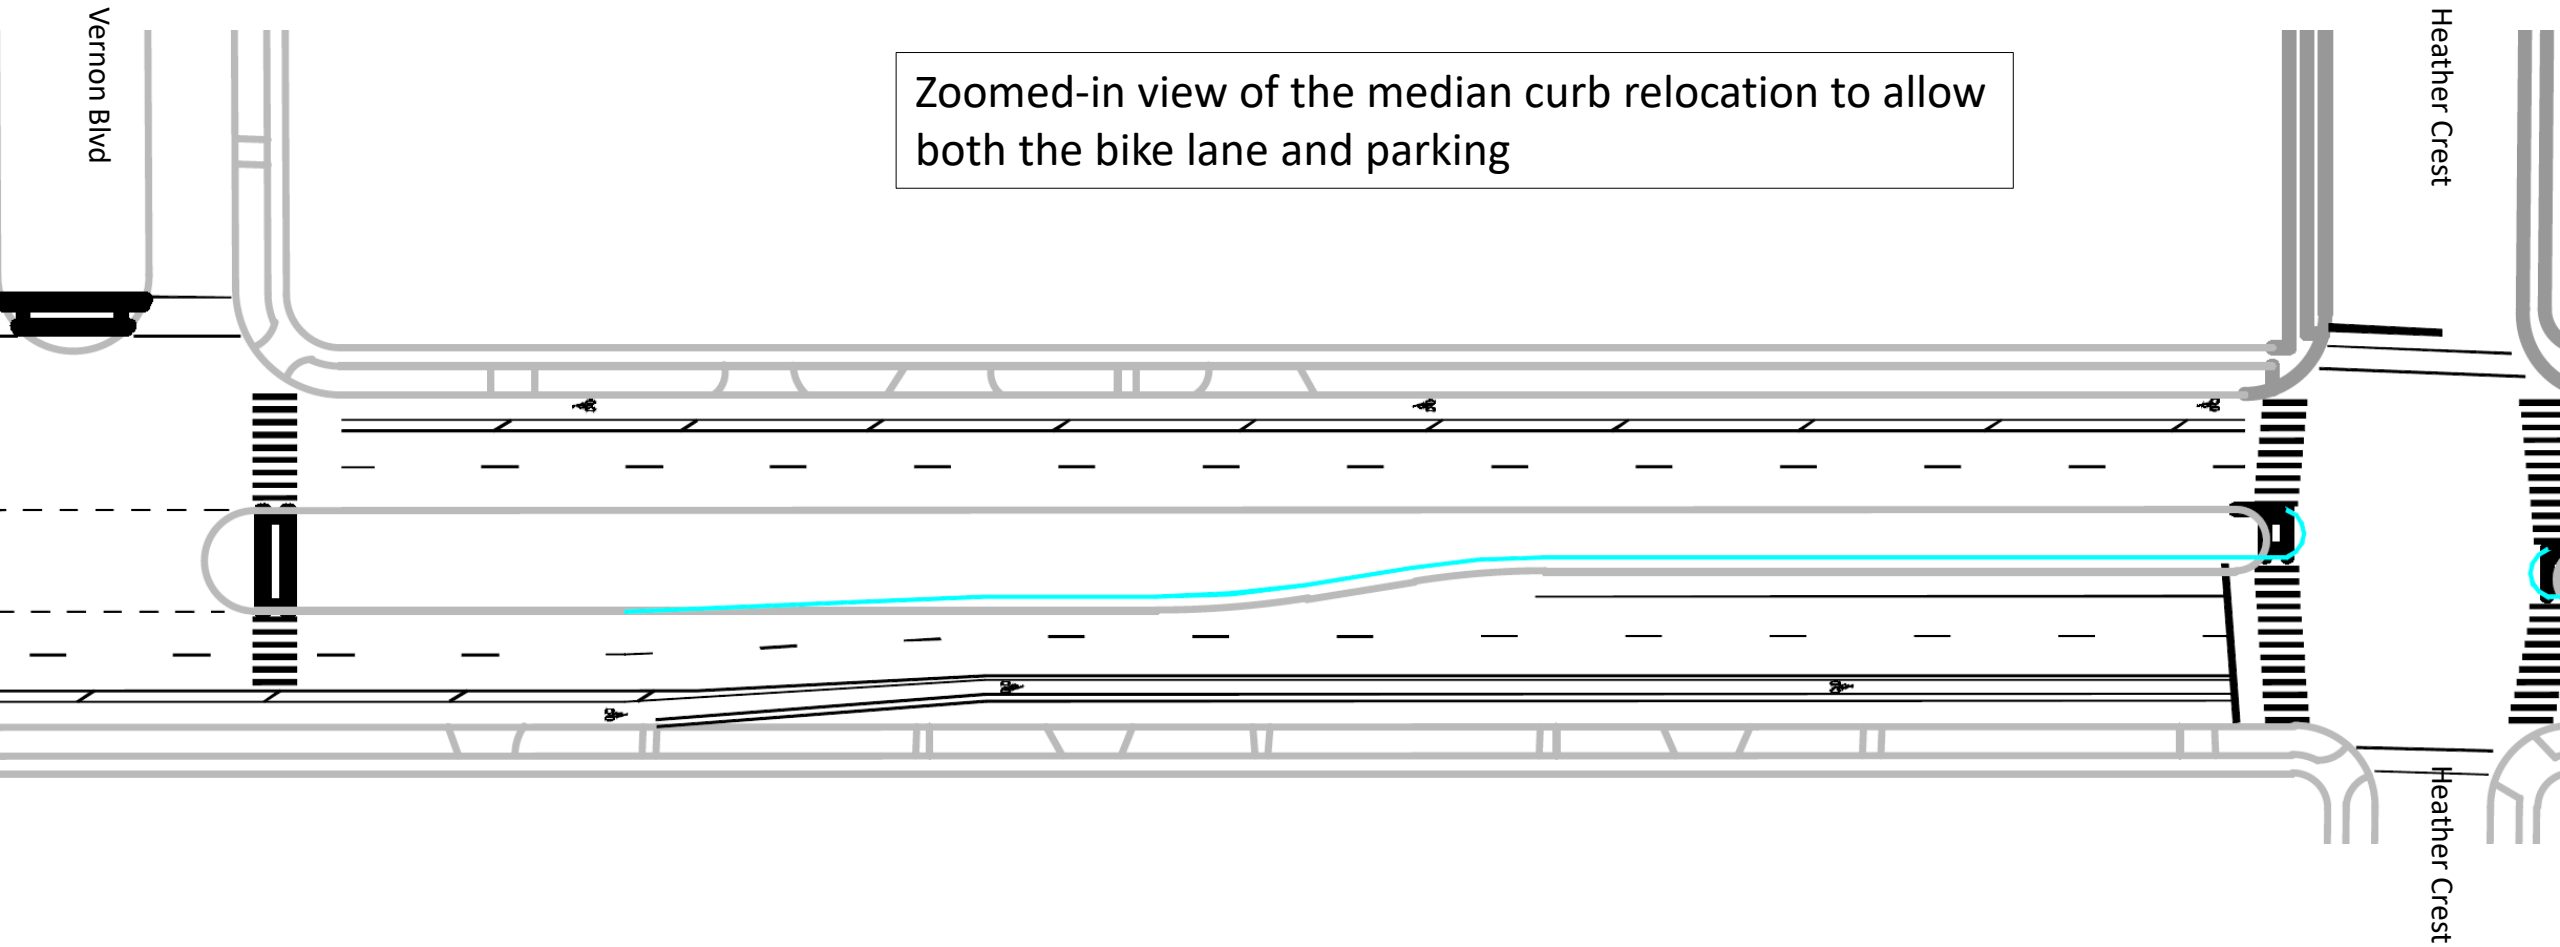

Option 1: Midvale Bike Lanes

Alt 1 Lane Configuration:

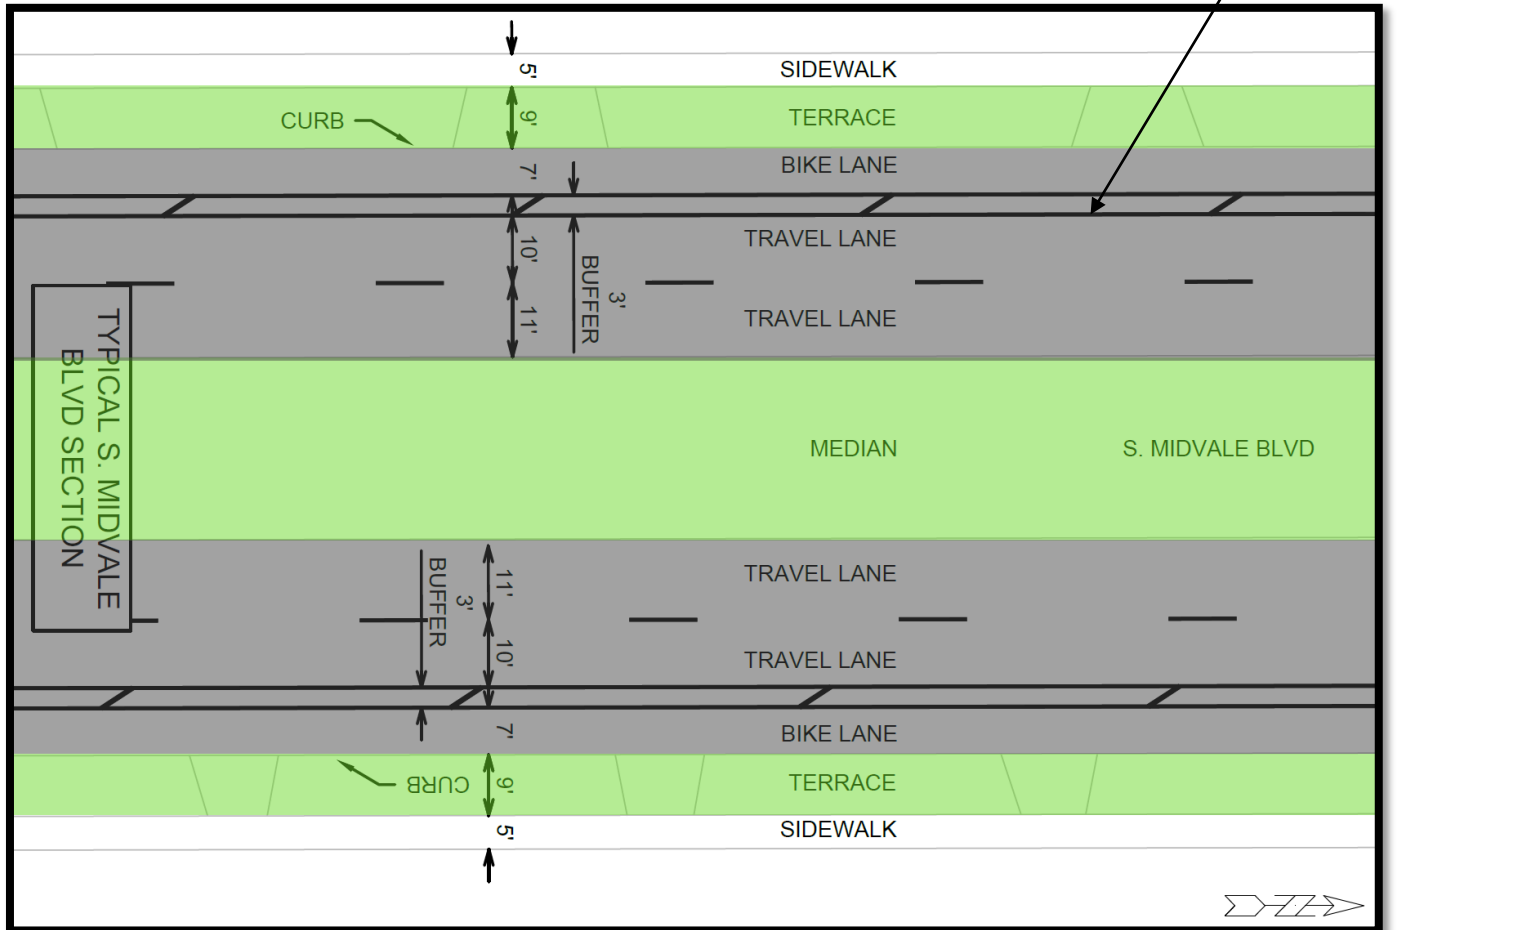

Pros:

- Creates a lower-stress north/south bike option
- Maintains on-street parking for the multi-unit apartments

Cons:

- Eliminates on-street parking for majority of Midvale Blvd residents
- Bike lane is paint-only and would not be an "all ages & abilities" facility due to the high traffic volume and speeds on Midvale Blvd
- Bike connections on both north and south ends are not great