


THIS PLAN SHOWS WHAT SITE WOULD LOOK LIKE WITH PROPOSED TREE REMOVALS AND PROPOSED PLANTINGS. REFER TO SHEET C-2B FOR DETAILED TREE REMOVALS.

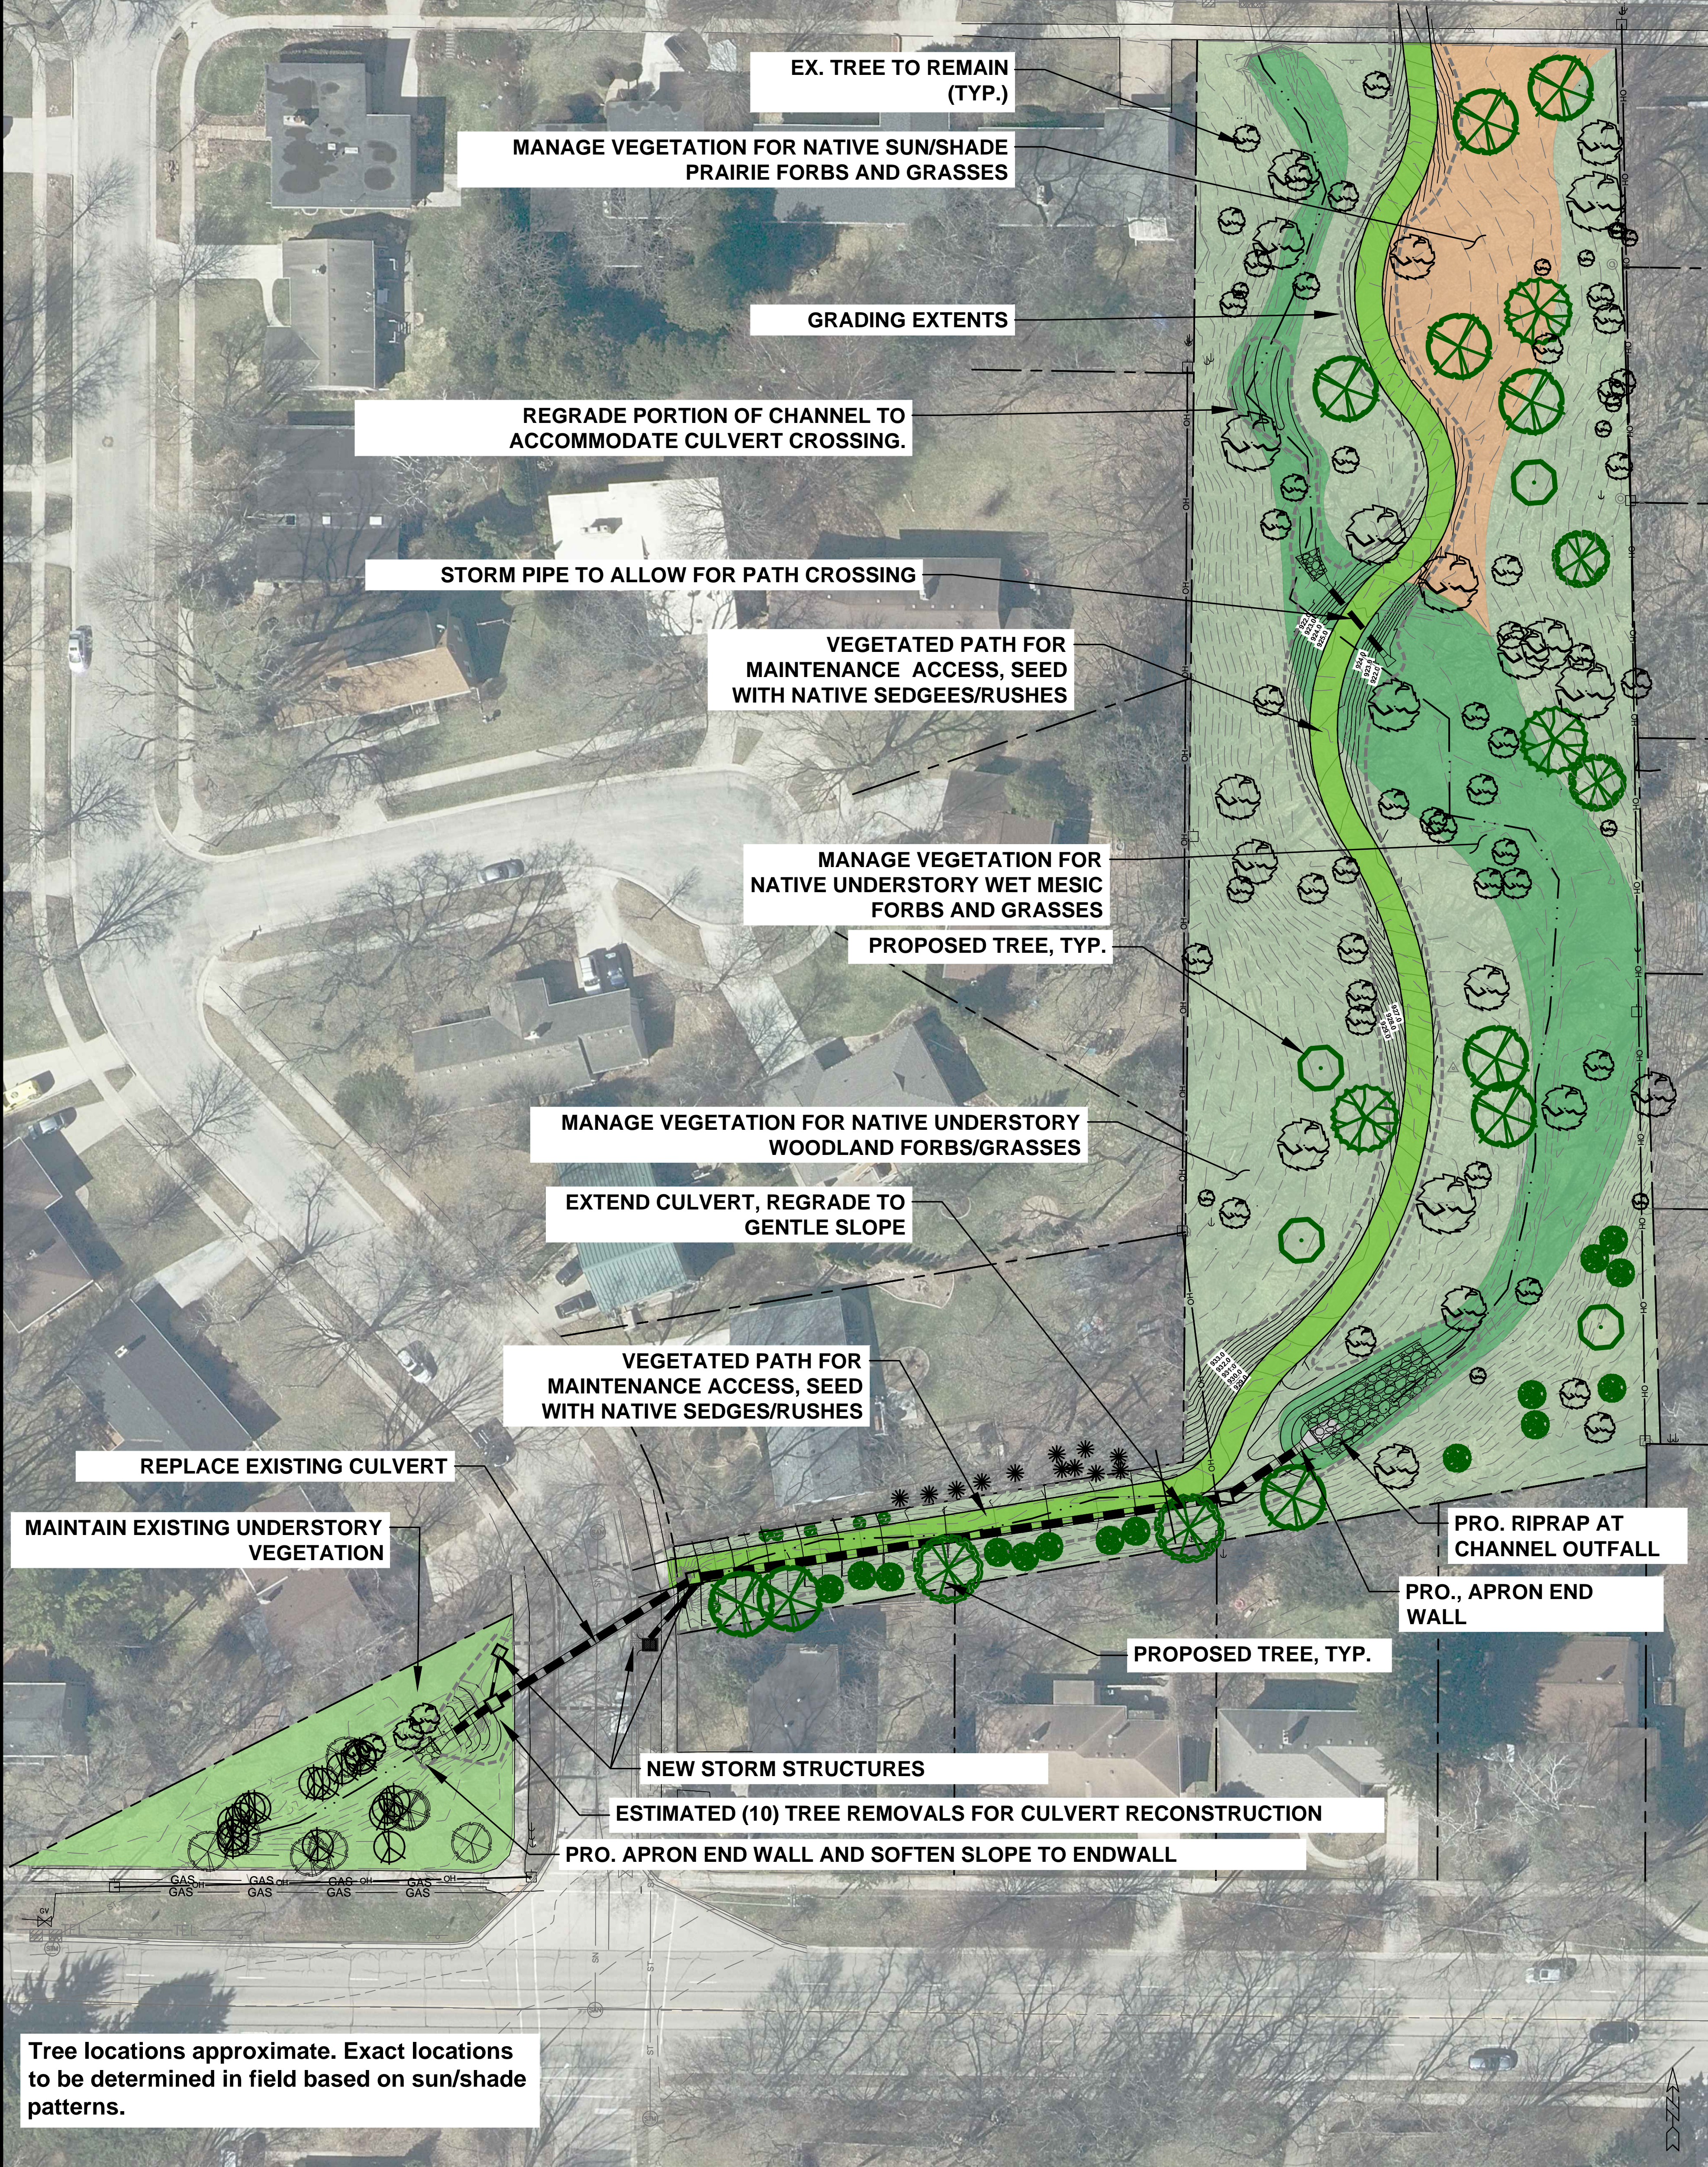

Tree locations approximate. Exact locations to be determined in field based on sun/shade patterns.

###	###	###	###
###	###	###	###
###	###	###	###
MARK	REVISION	DATE	BY
Designed By: ###	Date: 3/13/2023 10:44 AM	Scale: 1:30	
14412			C-1A