

LEGEND

EX INVASIVE TREES TO REMOVE

- BOX ELDER
- BUCKTHORN
- BURNING BUSH
- SIBERIAN ELM
- WHITE MULBERRY

EX INVASIVE TREES TO REMAIN

- BLACK LOCUST
- NORWAY MAPLE

NON INVASIVE TREES TO REMAIN




OTHER TREE NOTES

- VPC VERY POOR CONDITION TREE
- D DEAD TREE (REMOVE)
- PO POWER LINE CONFLICT (REMOVE)
- CON CONSTRUCTION CONFLICT (REMOVE)

NATIVE PLANTINGS

- ALLEGHENY SERVICEBERRY
- AMERICAN WITCH-HAZEL
- HOPHORNBEAM
- NANNYBERRY VIBURNUM
- WHITE OR BUR OAK

Tree locations approximate. Exact locations to be determined in field based on sun/shade patterns.

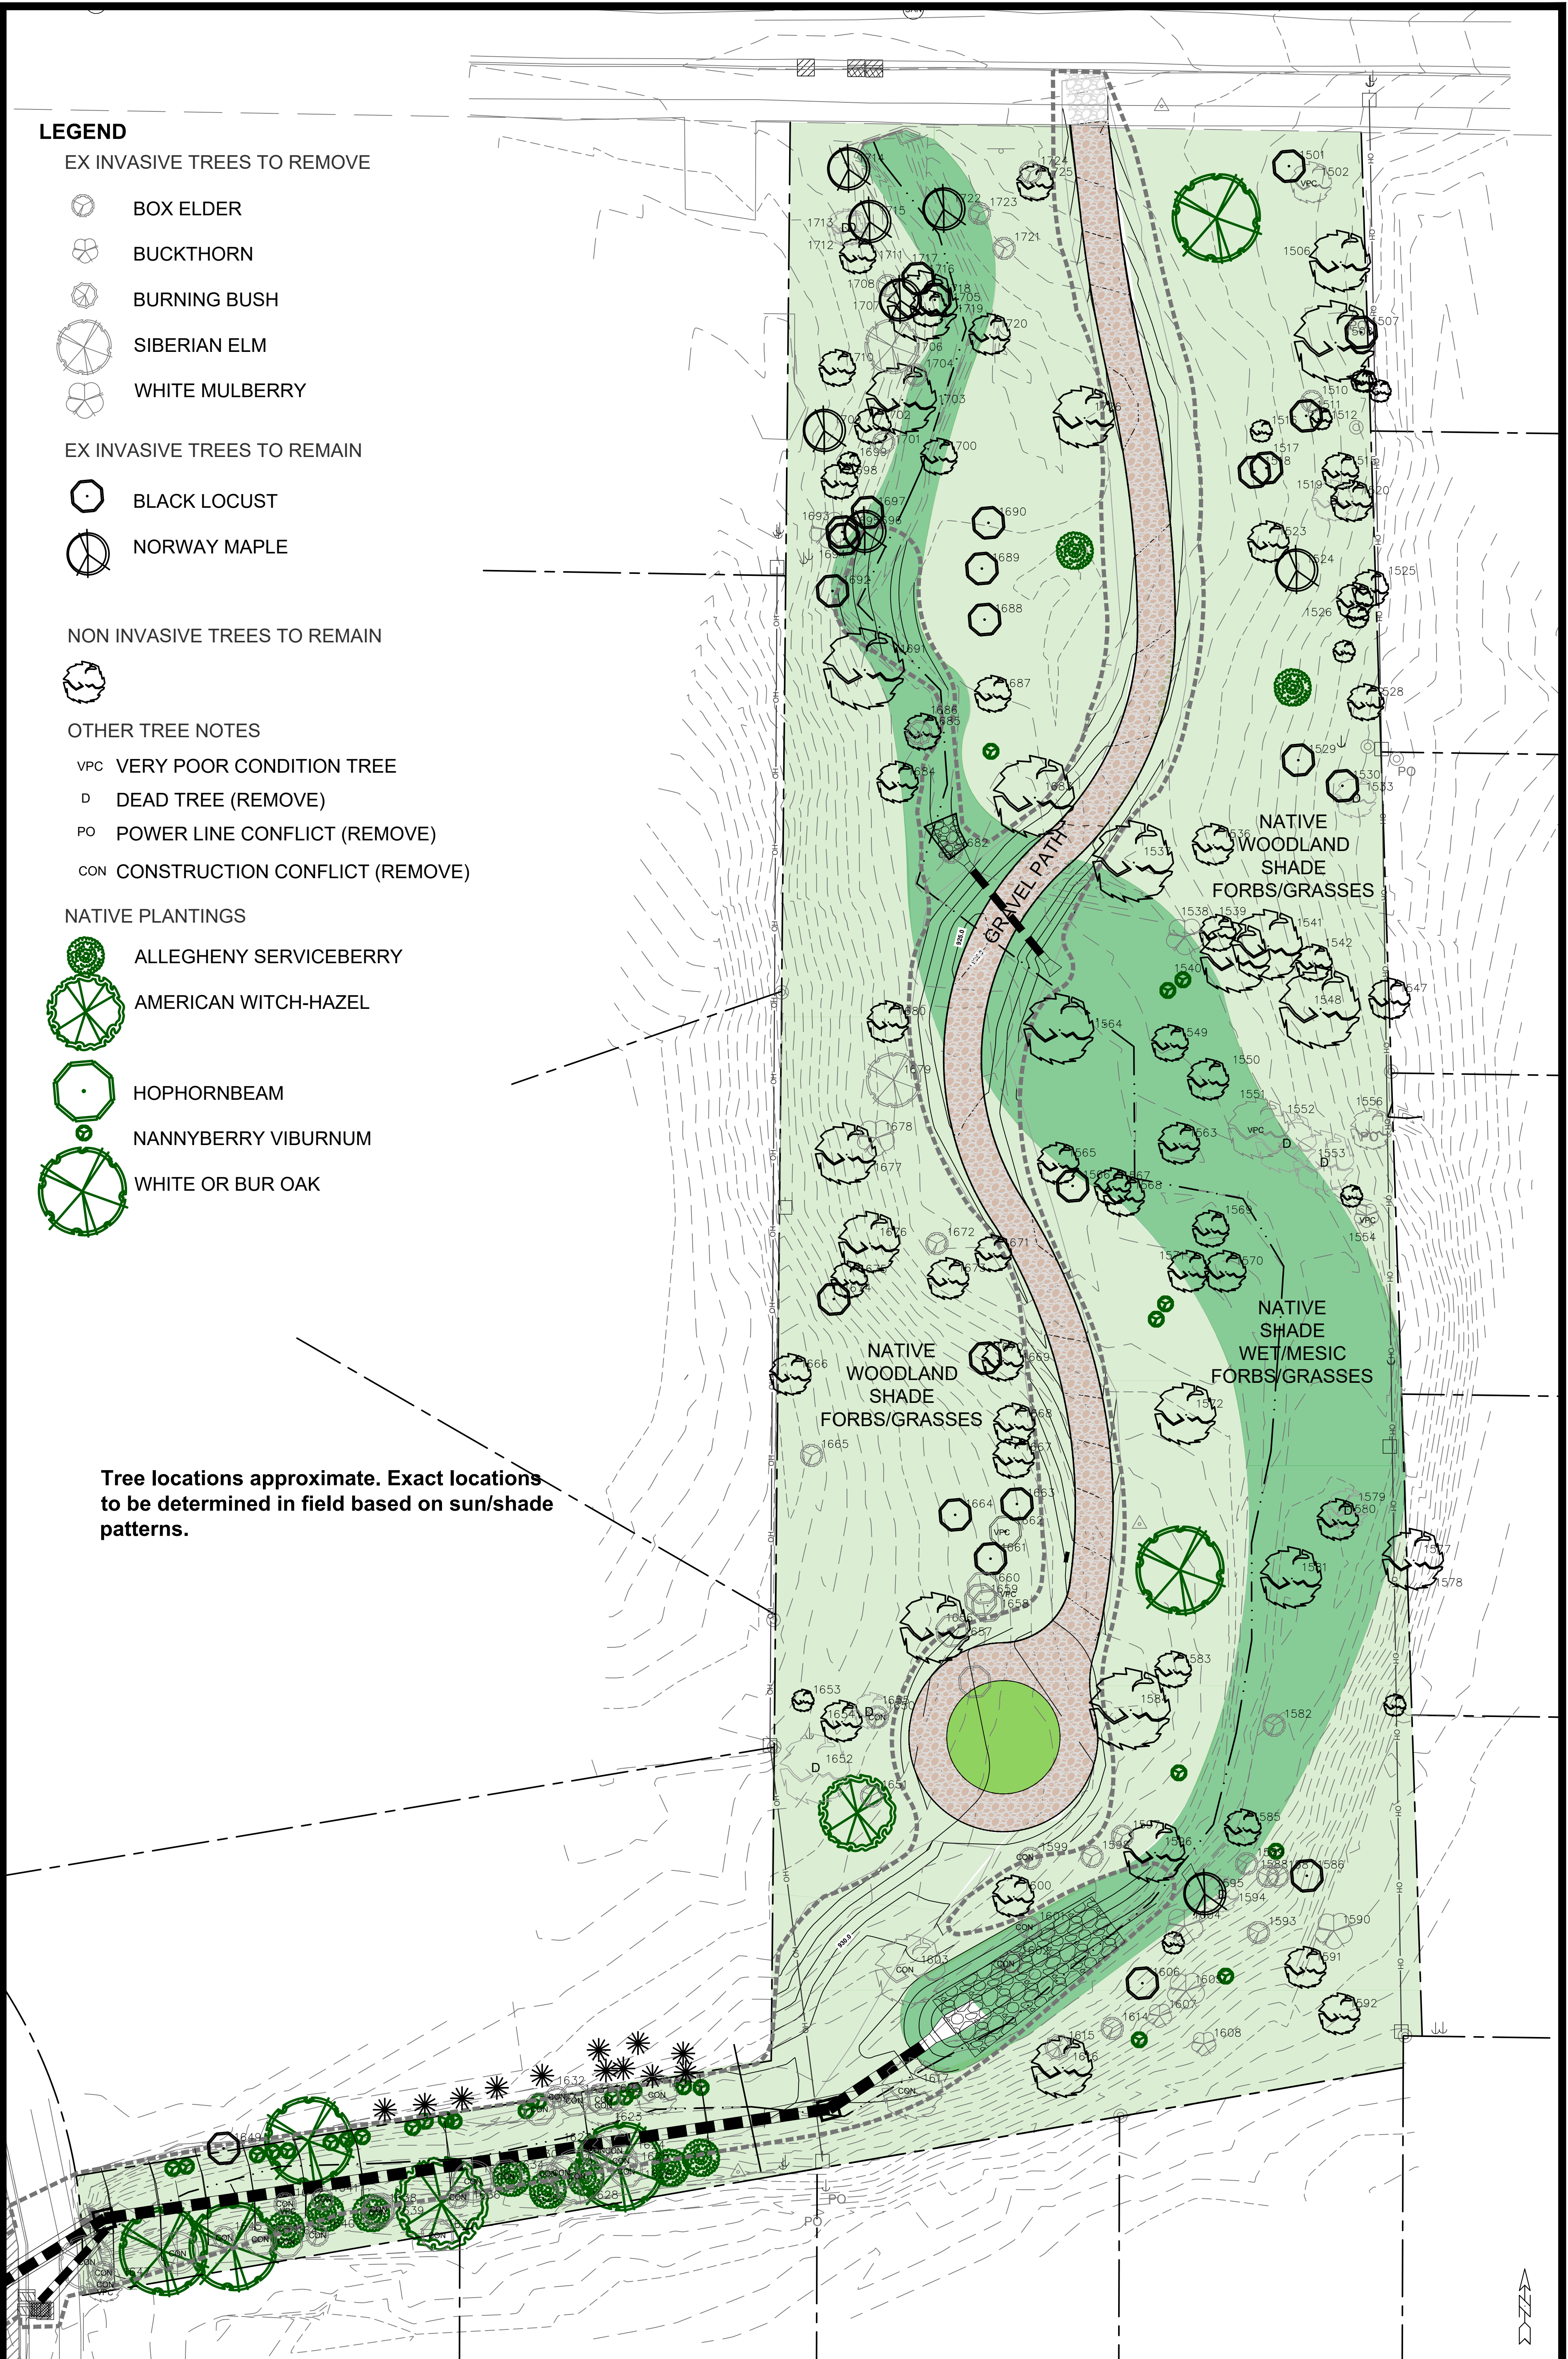

C-2B

14412



CONCEPT 2

ROBIN GREENWAY AND ORCHARD DRIVE CUNETTE

M:\DESIGN\Projects\14412\CAD\Sewers\PIM_2_Graphics.dwg

14412

MADISON, WI

CONTRACT NO:

#####

###	###	###	###
###	###	###	###
###	###	###	###
###	###	###	###
MARK	REVISION	DATE	BY
Designed By: ###	Date: 3/8/2023 12:32 PM	Scale: 1:20	
14412			C-2B