

ODANA ROAD

INSTALLING SIDEWALK ON THE SOUTH SIDE OF ODANA ROAD

ANTHONY LANE

PARMAN TERRACE HAS THREE DESIGN ALTERNATIVES CONSIDERED AND CITY STAFF IS RECOMMENDING ALTERNATIVE 2 TO BE APPROVED BY BOARD OF PUBLIC WORKS (PAGE 3 OF THE EXHIBIT)

SOUTHWEST COMMUTER PATH


LEGEND

— SANITARY SEWER

LEGEND

- SANITARY SEWER
 STORM SEWER
 WATER MAIN

15825	PROJECT OVERVIEW	15825	MADISON, WI	CONTRACT NO: 8823	M:\DESIGN\Projects\15825\CAD\Streets\15825EN-Exhibits.dwg	MARK	REVISION	DATE	BY
						1	1	1	1

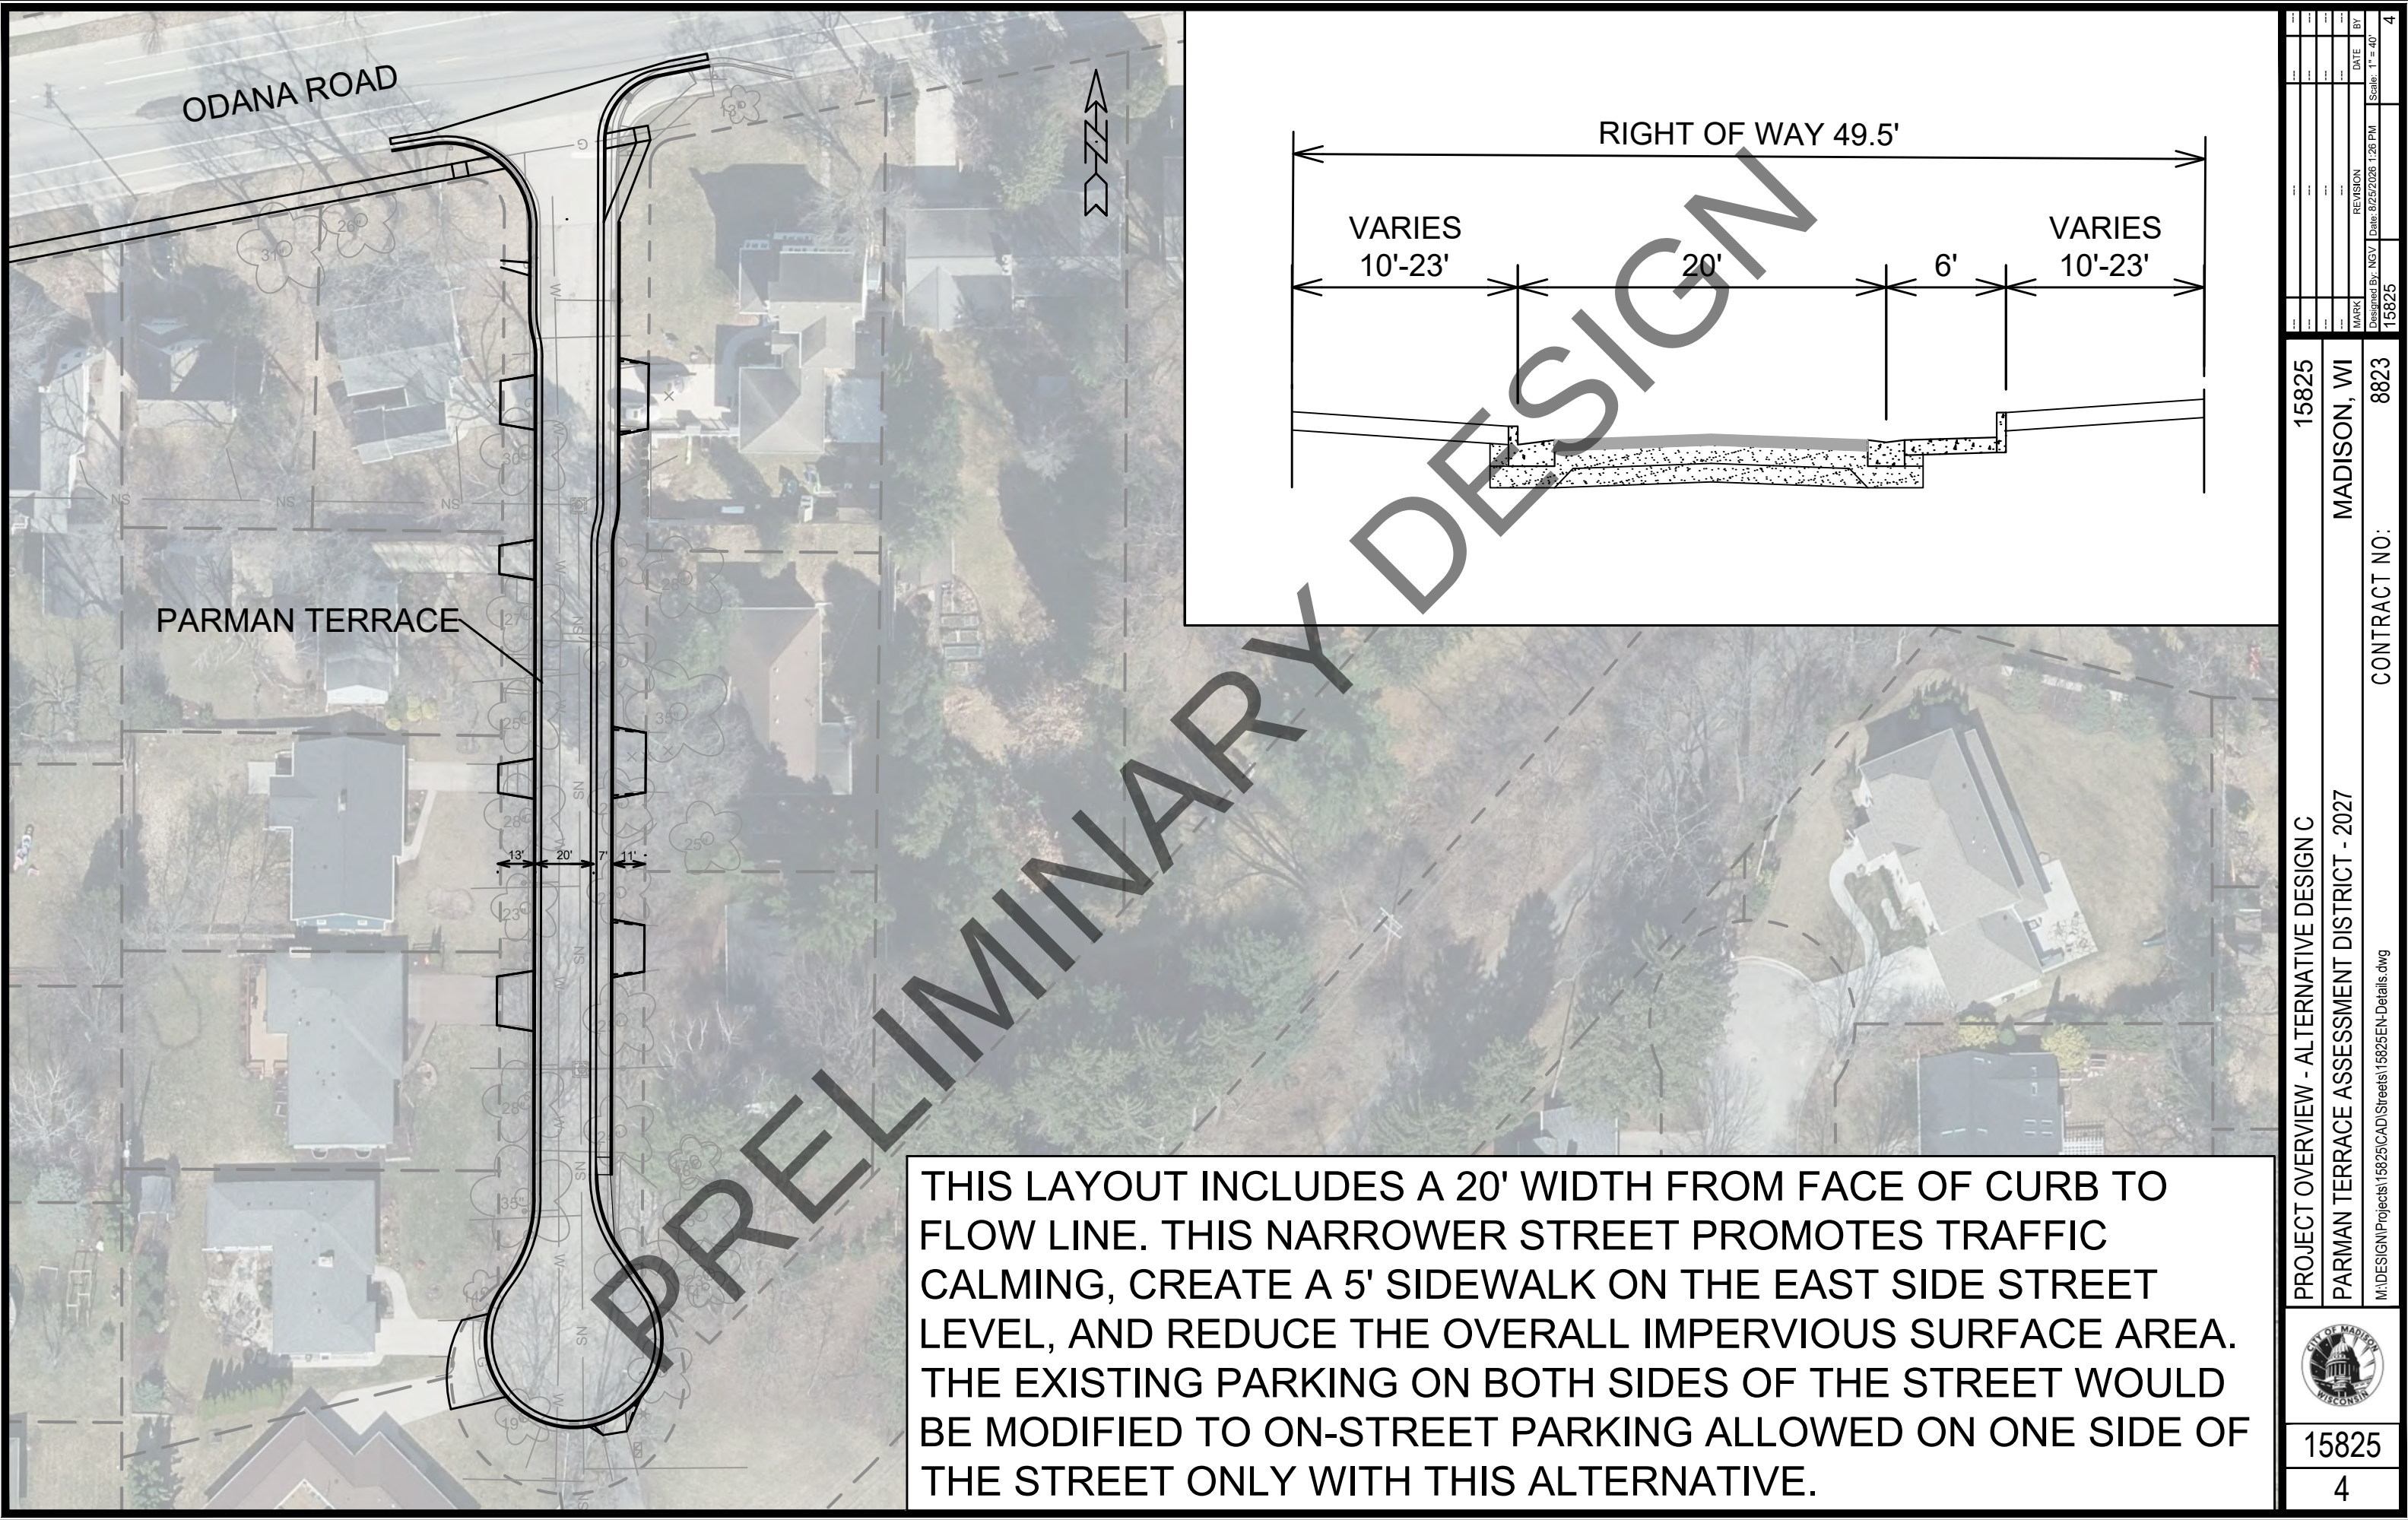

PROJECT OVERVIEW - ALTERNATIVE DESIGN C	15825	MARK	REVISION	DATE	BY
PARMAN TERRACE ASSESSMENT DISTRICT - 2027	MADISON, WI	15825	8/25/2026 1:26 PM	1" = 40'	4
M:\DESIGN\Projects\15825\CAD\Streets\15825EN-Details.dwg	CONTRACT NO: 8823	15825			
	15825				
	4				