





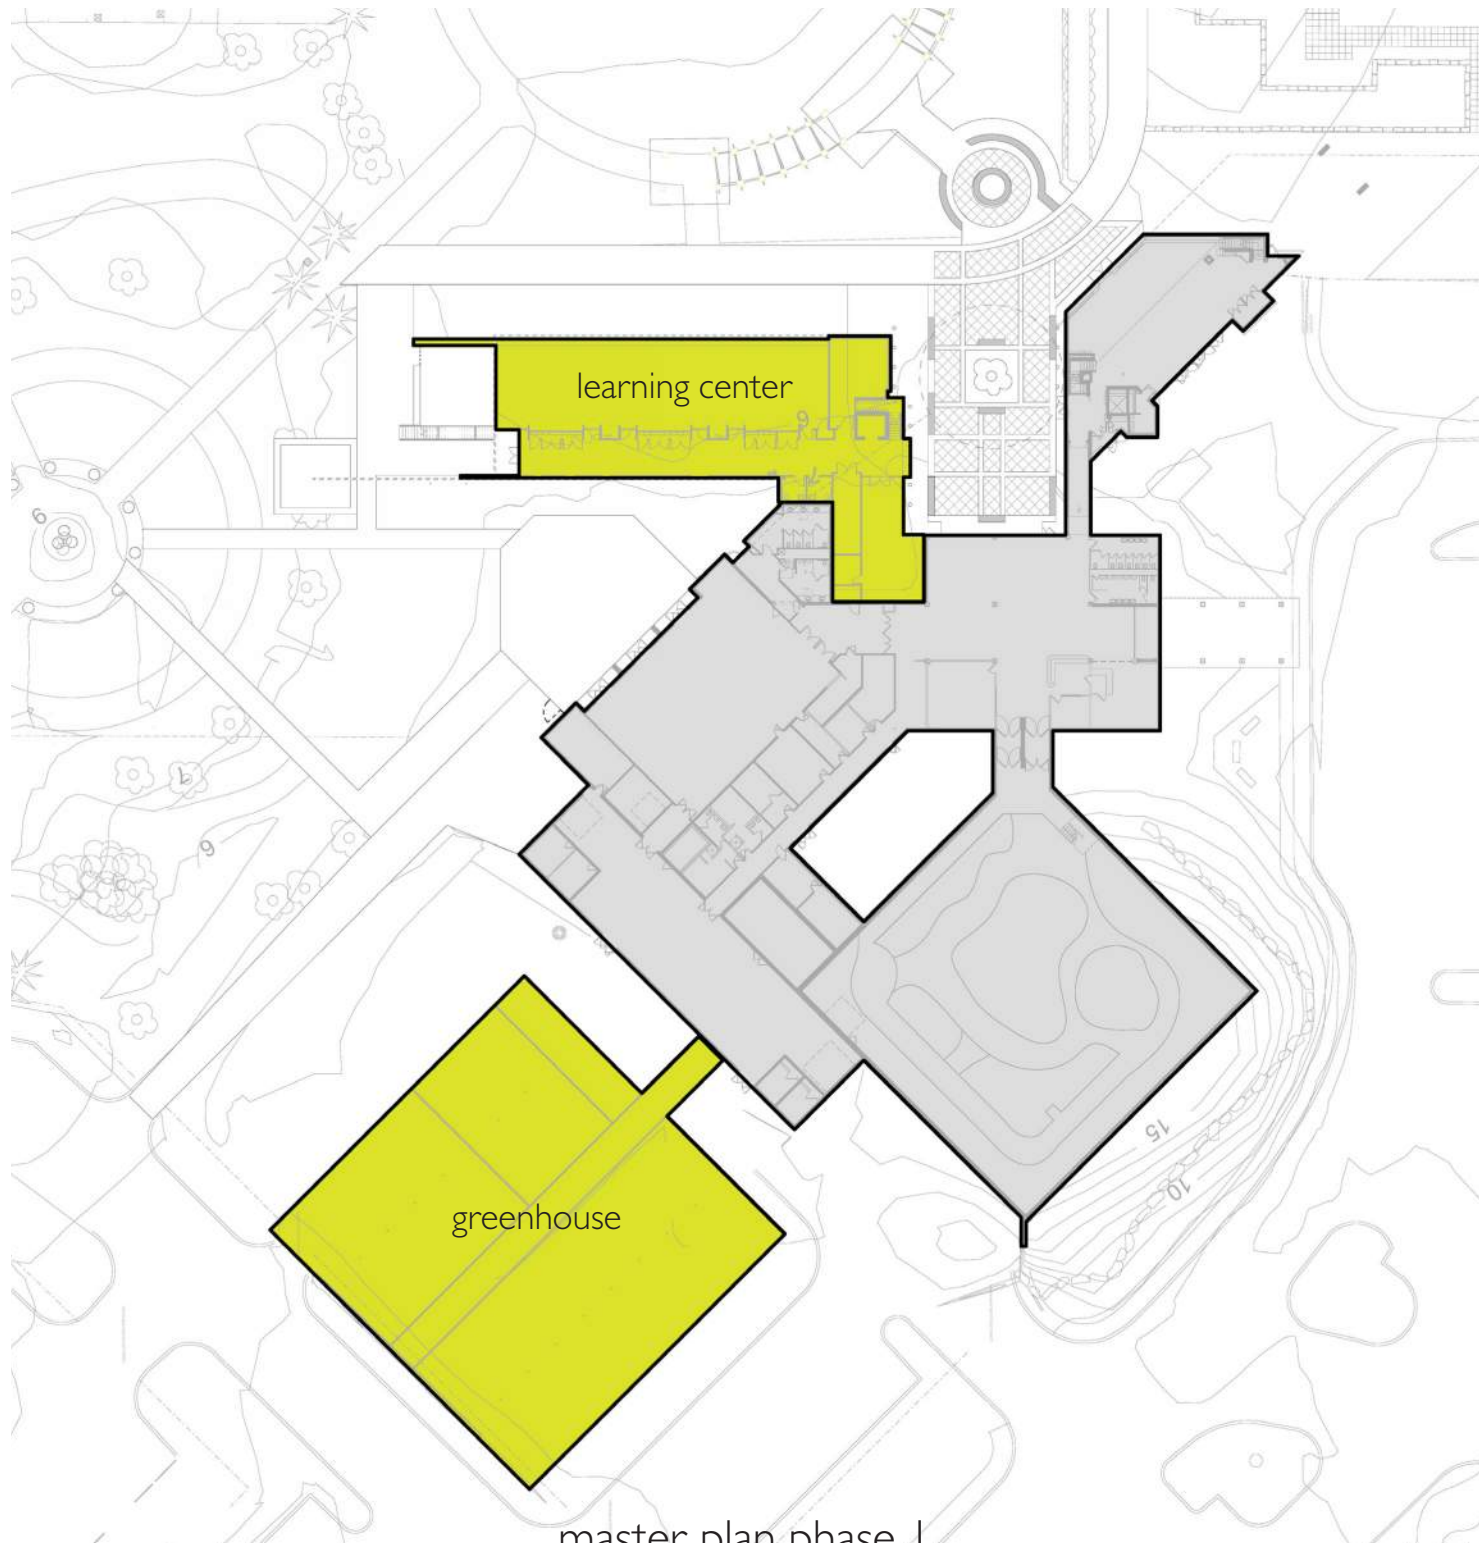

master plan phase I



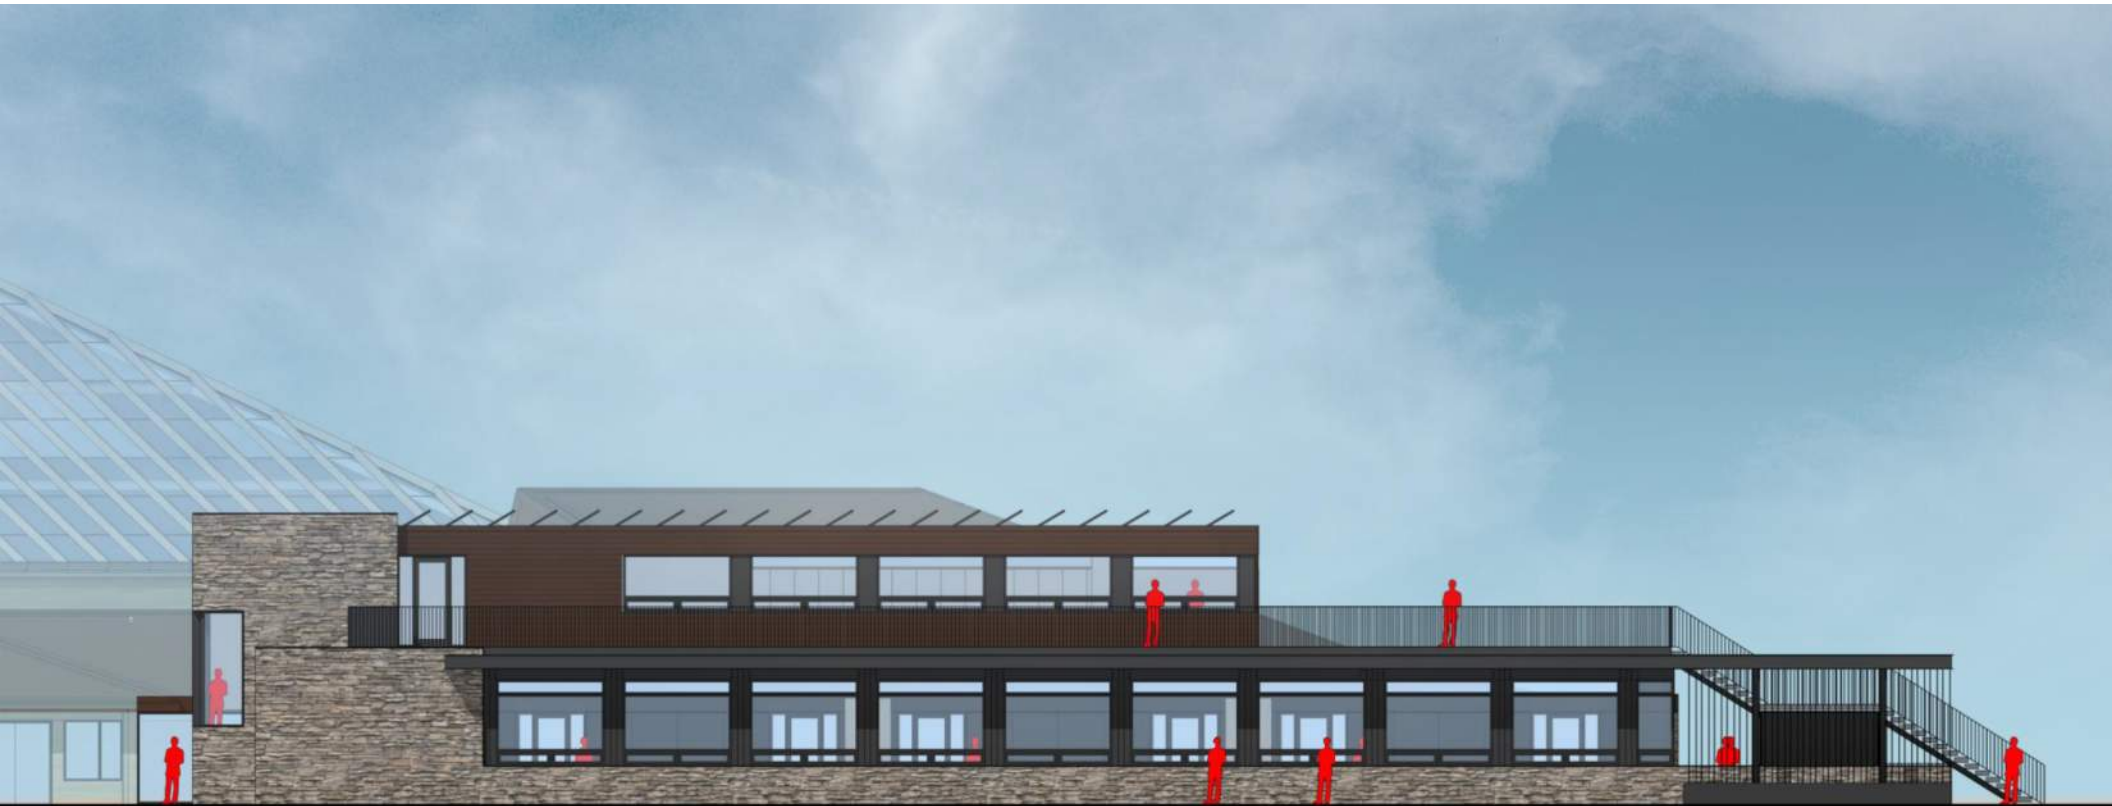

learning center east elevation



learning center west elevation





learning center north elevation



learning center south elevation

learning center first floor plan

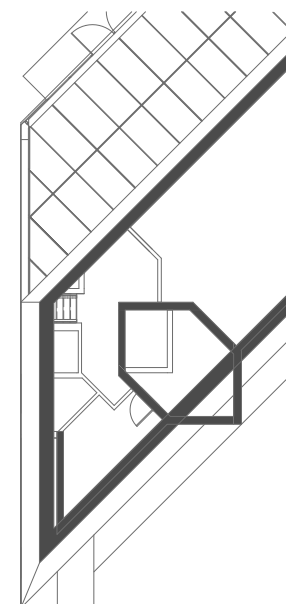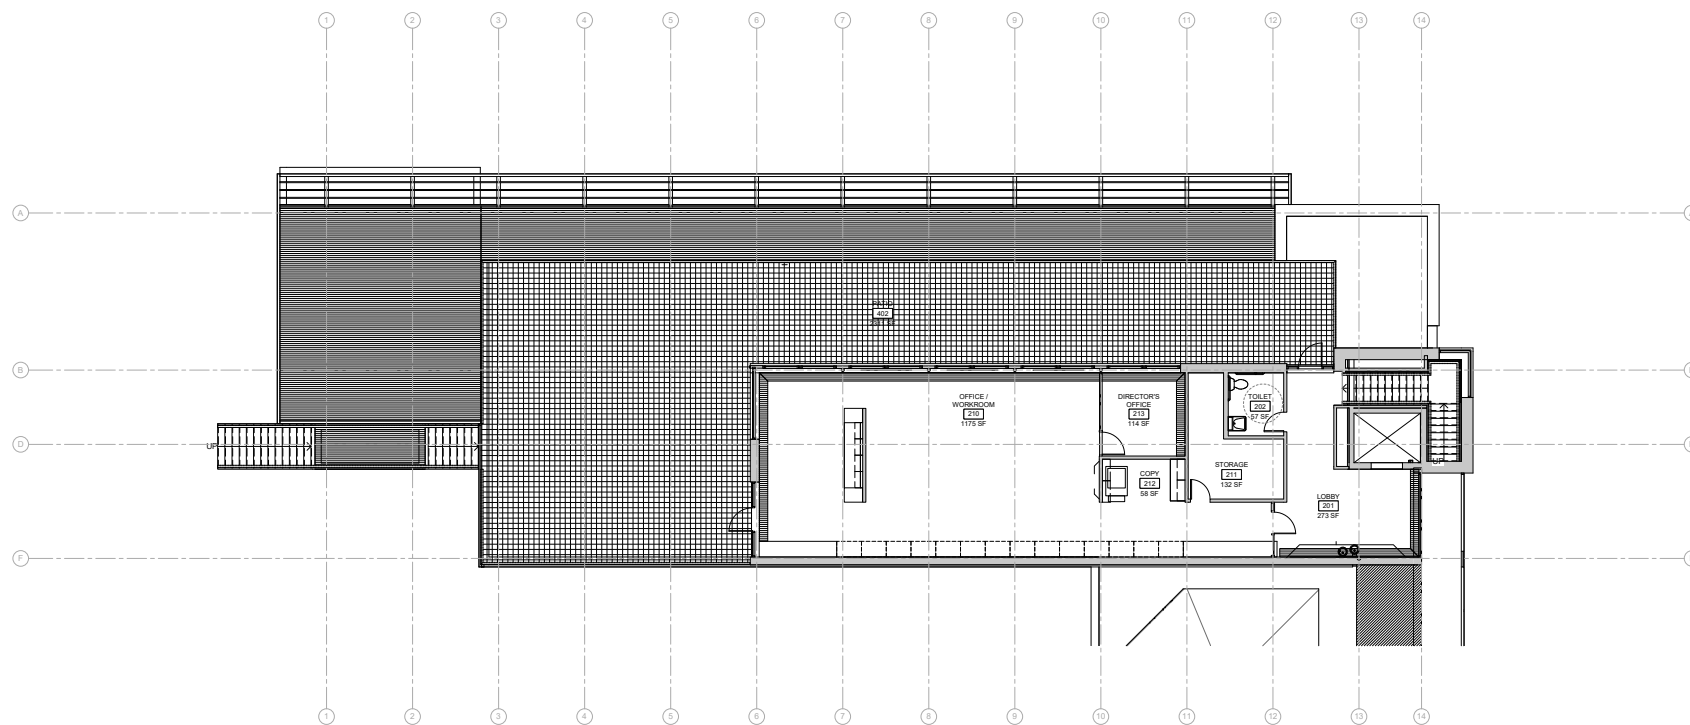

learning center second floor plan






learning center living wall at connecting link




learning center corridor view




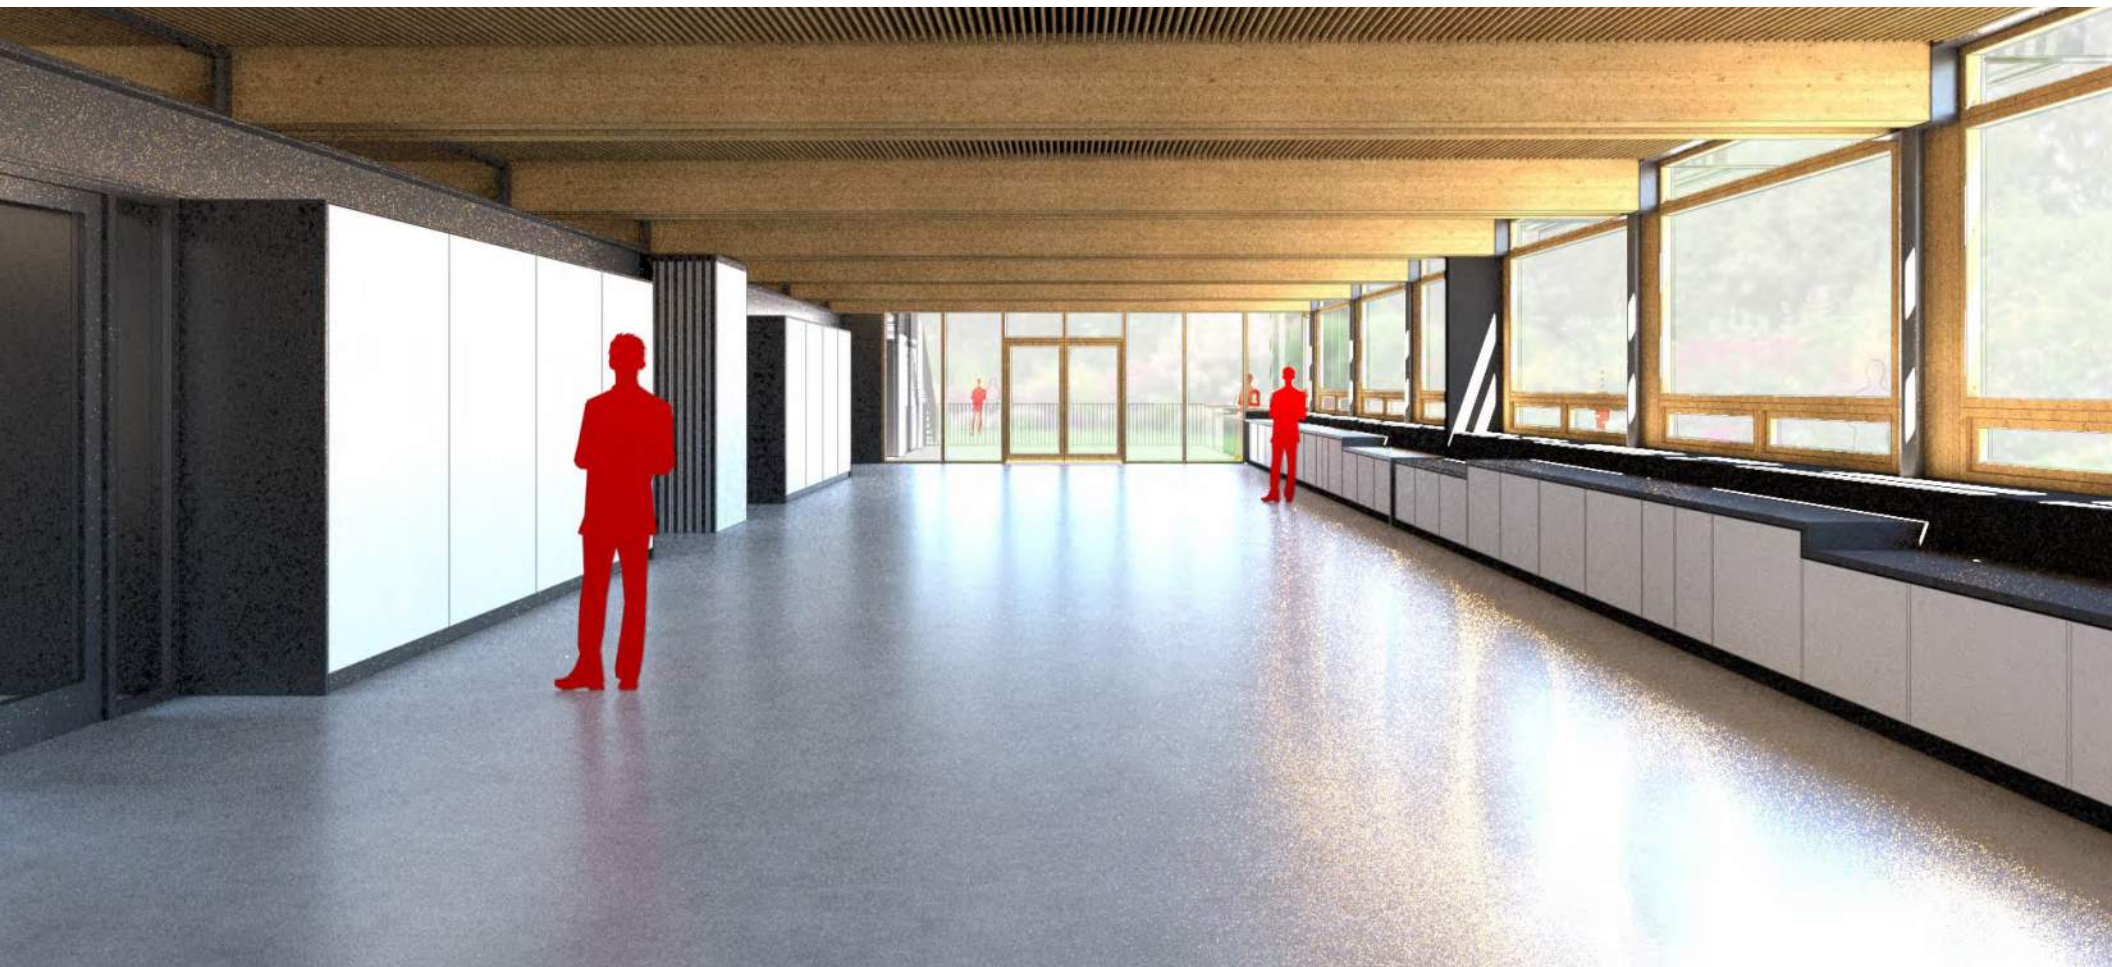


learning center classroom view

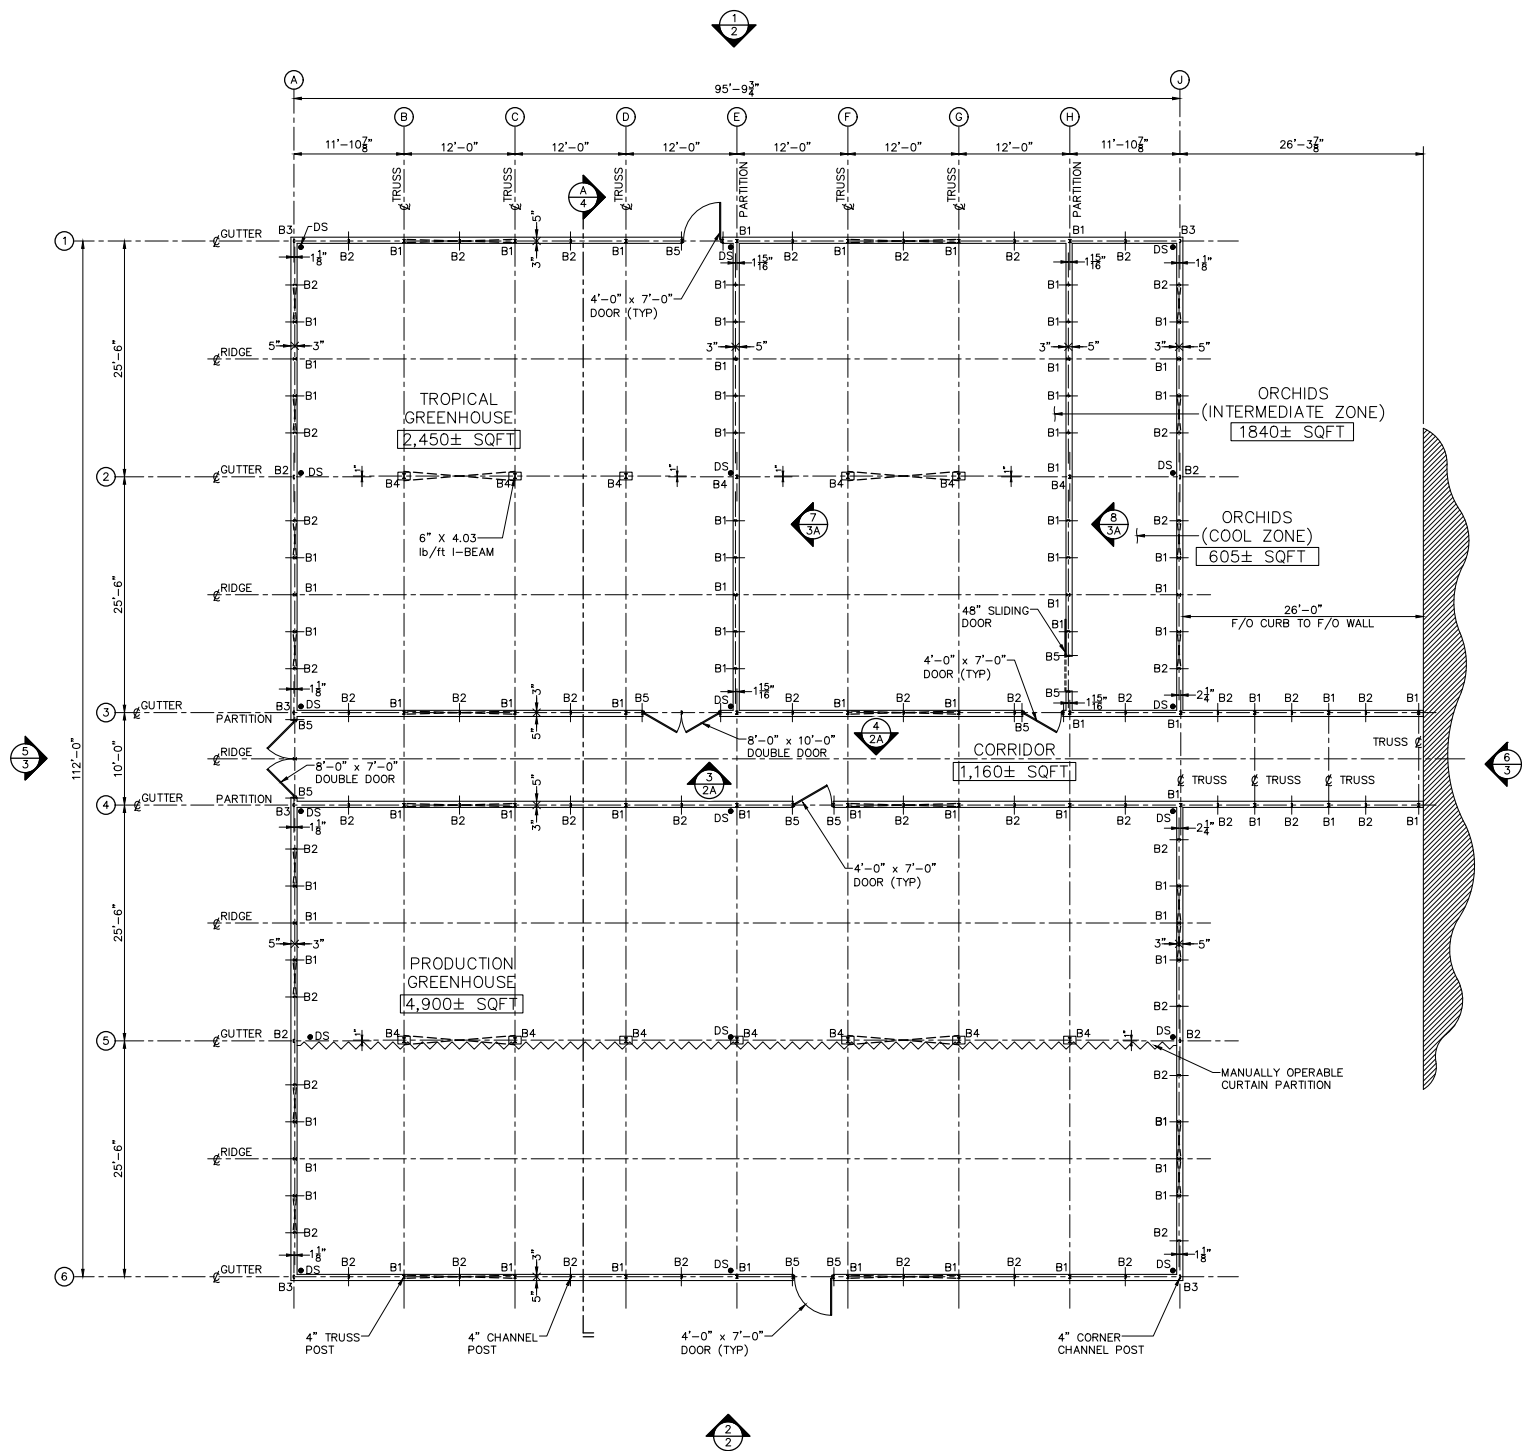

greenhouse floor plan



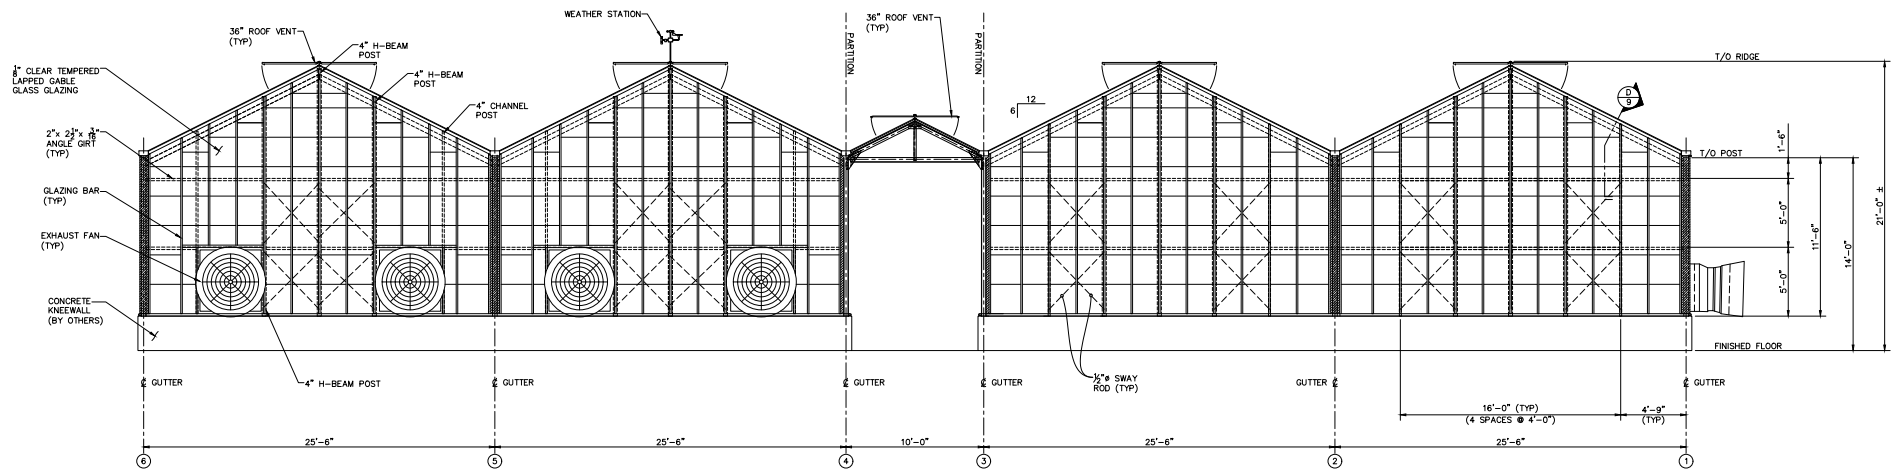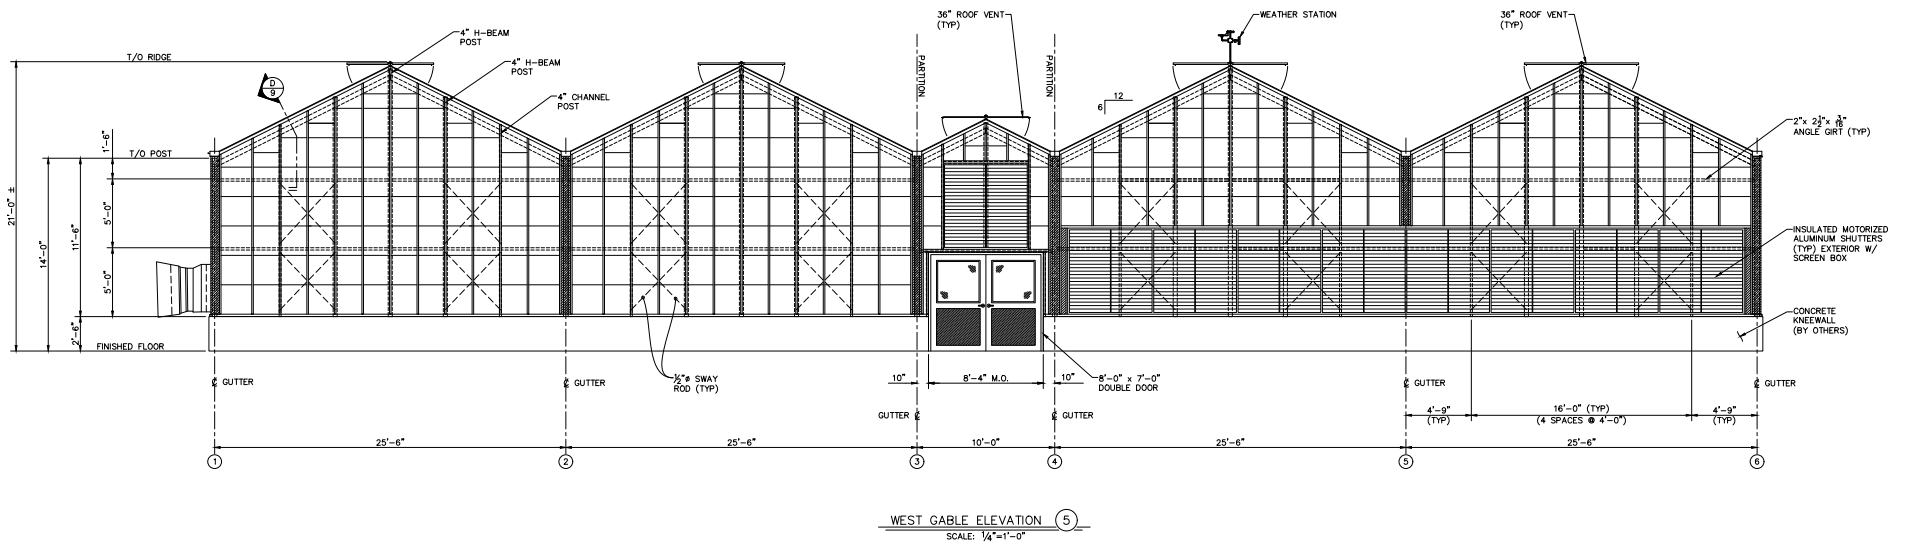

greenhouse elevations