
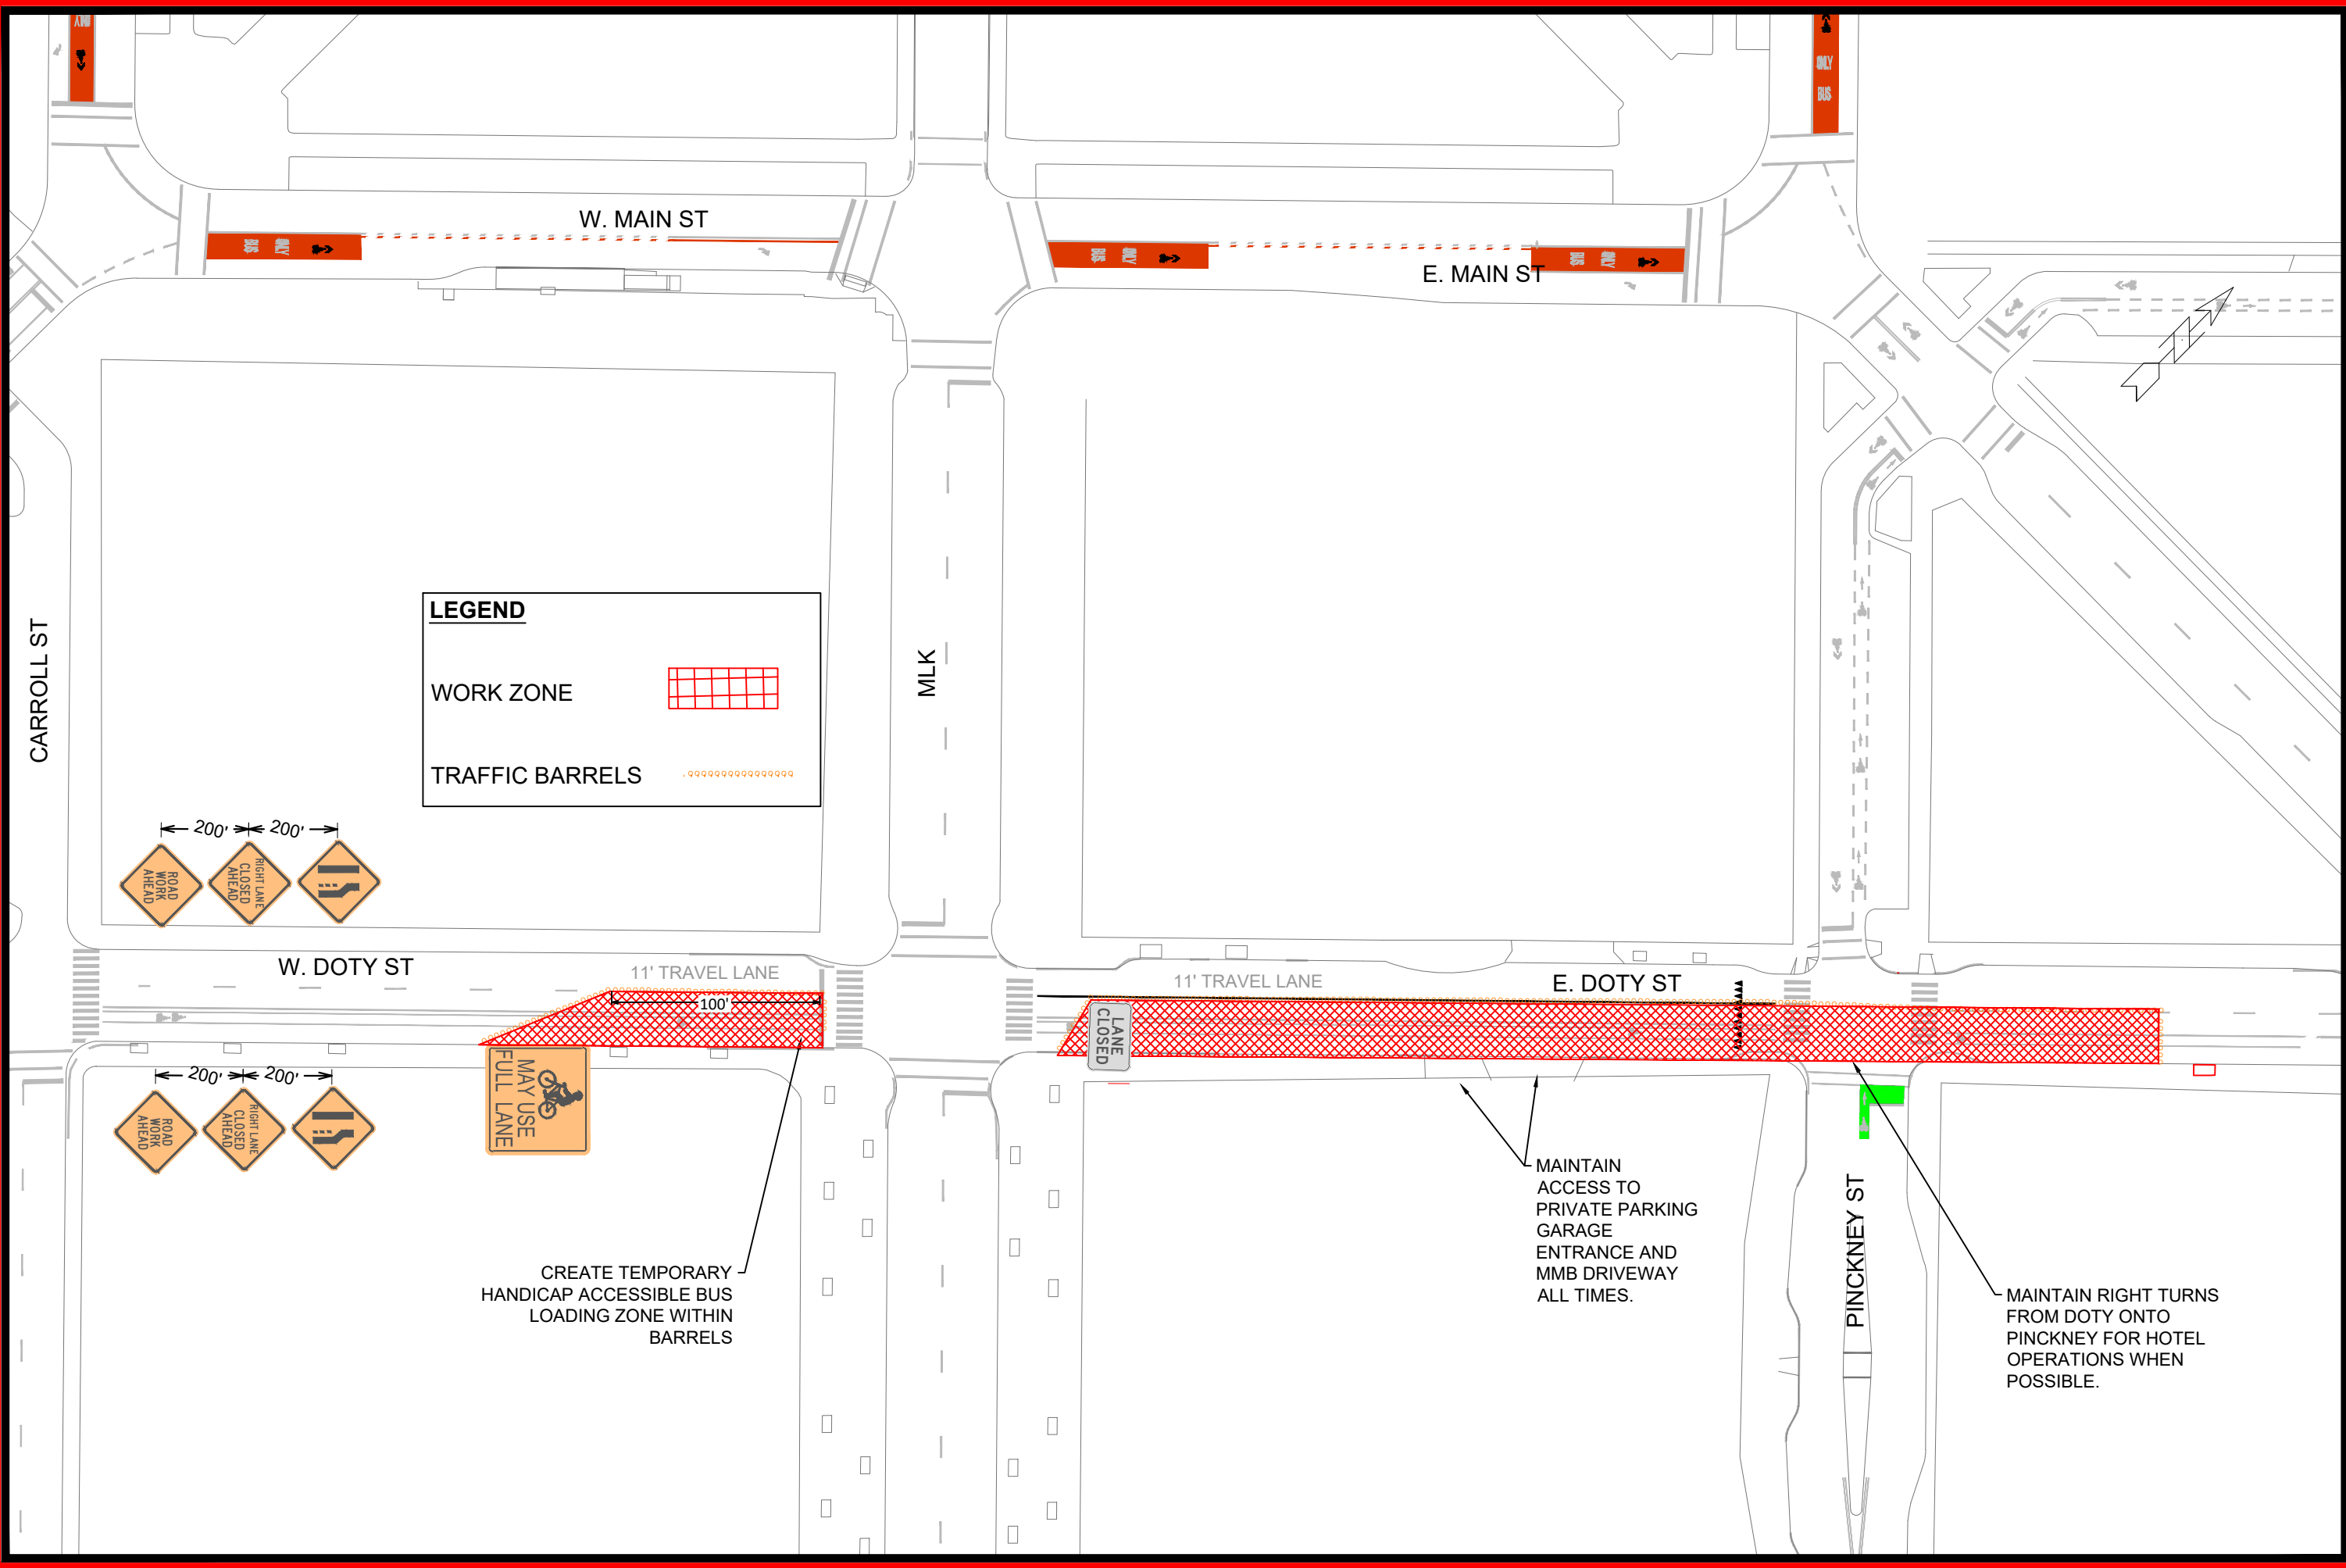


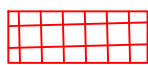

LEGEND

WORK ZONE 

TRAFFIC BARRELS 

TRAFFIC CONTROL		11543	MADISON, WI	8735	TC - 2
DOTY ST AND MARTIN LUTHER KING JR - PAVEMENT RESTORATION					
M:\DESIGN\Projects\11543\CAD\Traffic\11543TE-Concerts Coordination Phase 2.dwg					
CITY OF MADISON WISCONSIN					
11543					
TC - 1					
		MARK	REVISION	DATE	BY
		11543	LMC	07/22/2025 2:25 PM	Custom
		Scale: TC - 2			