


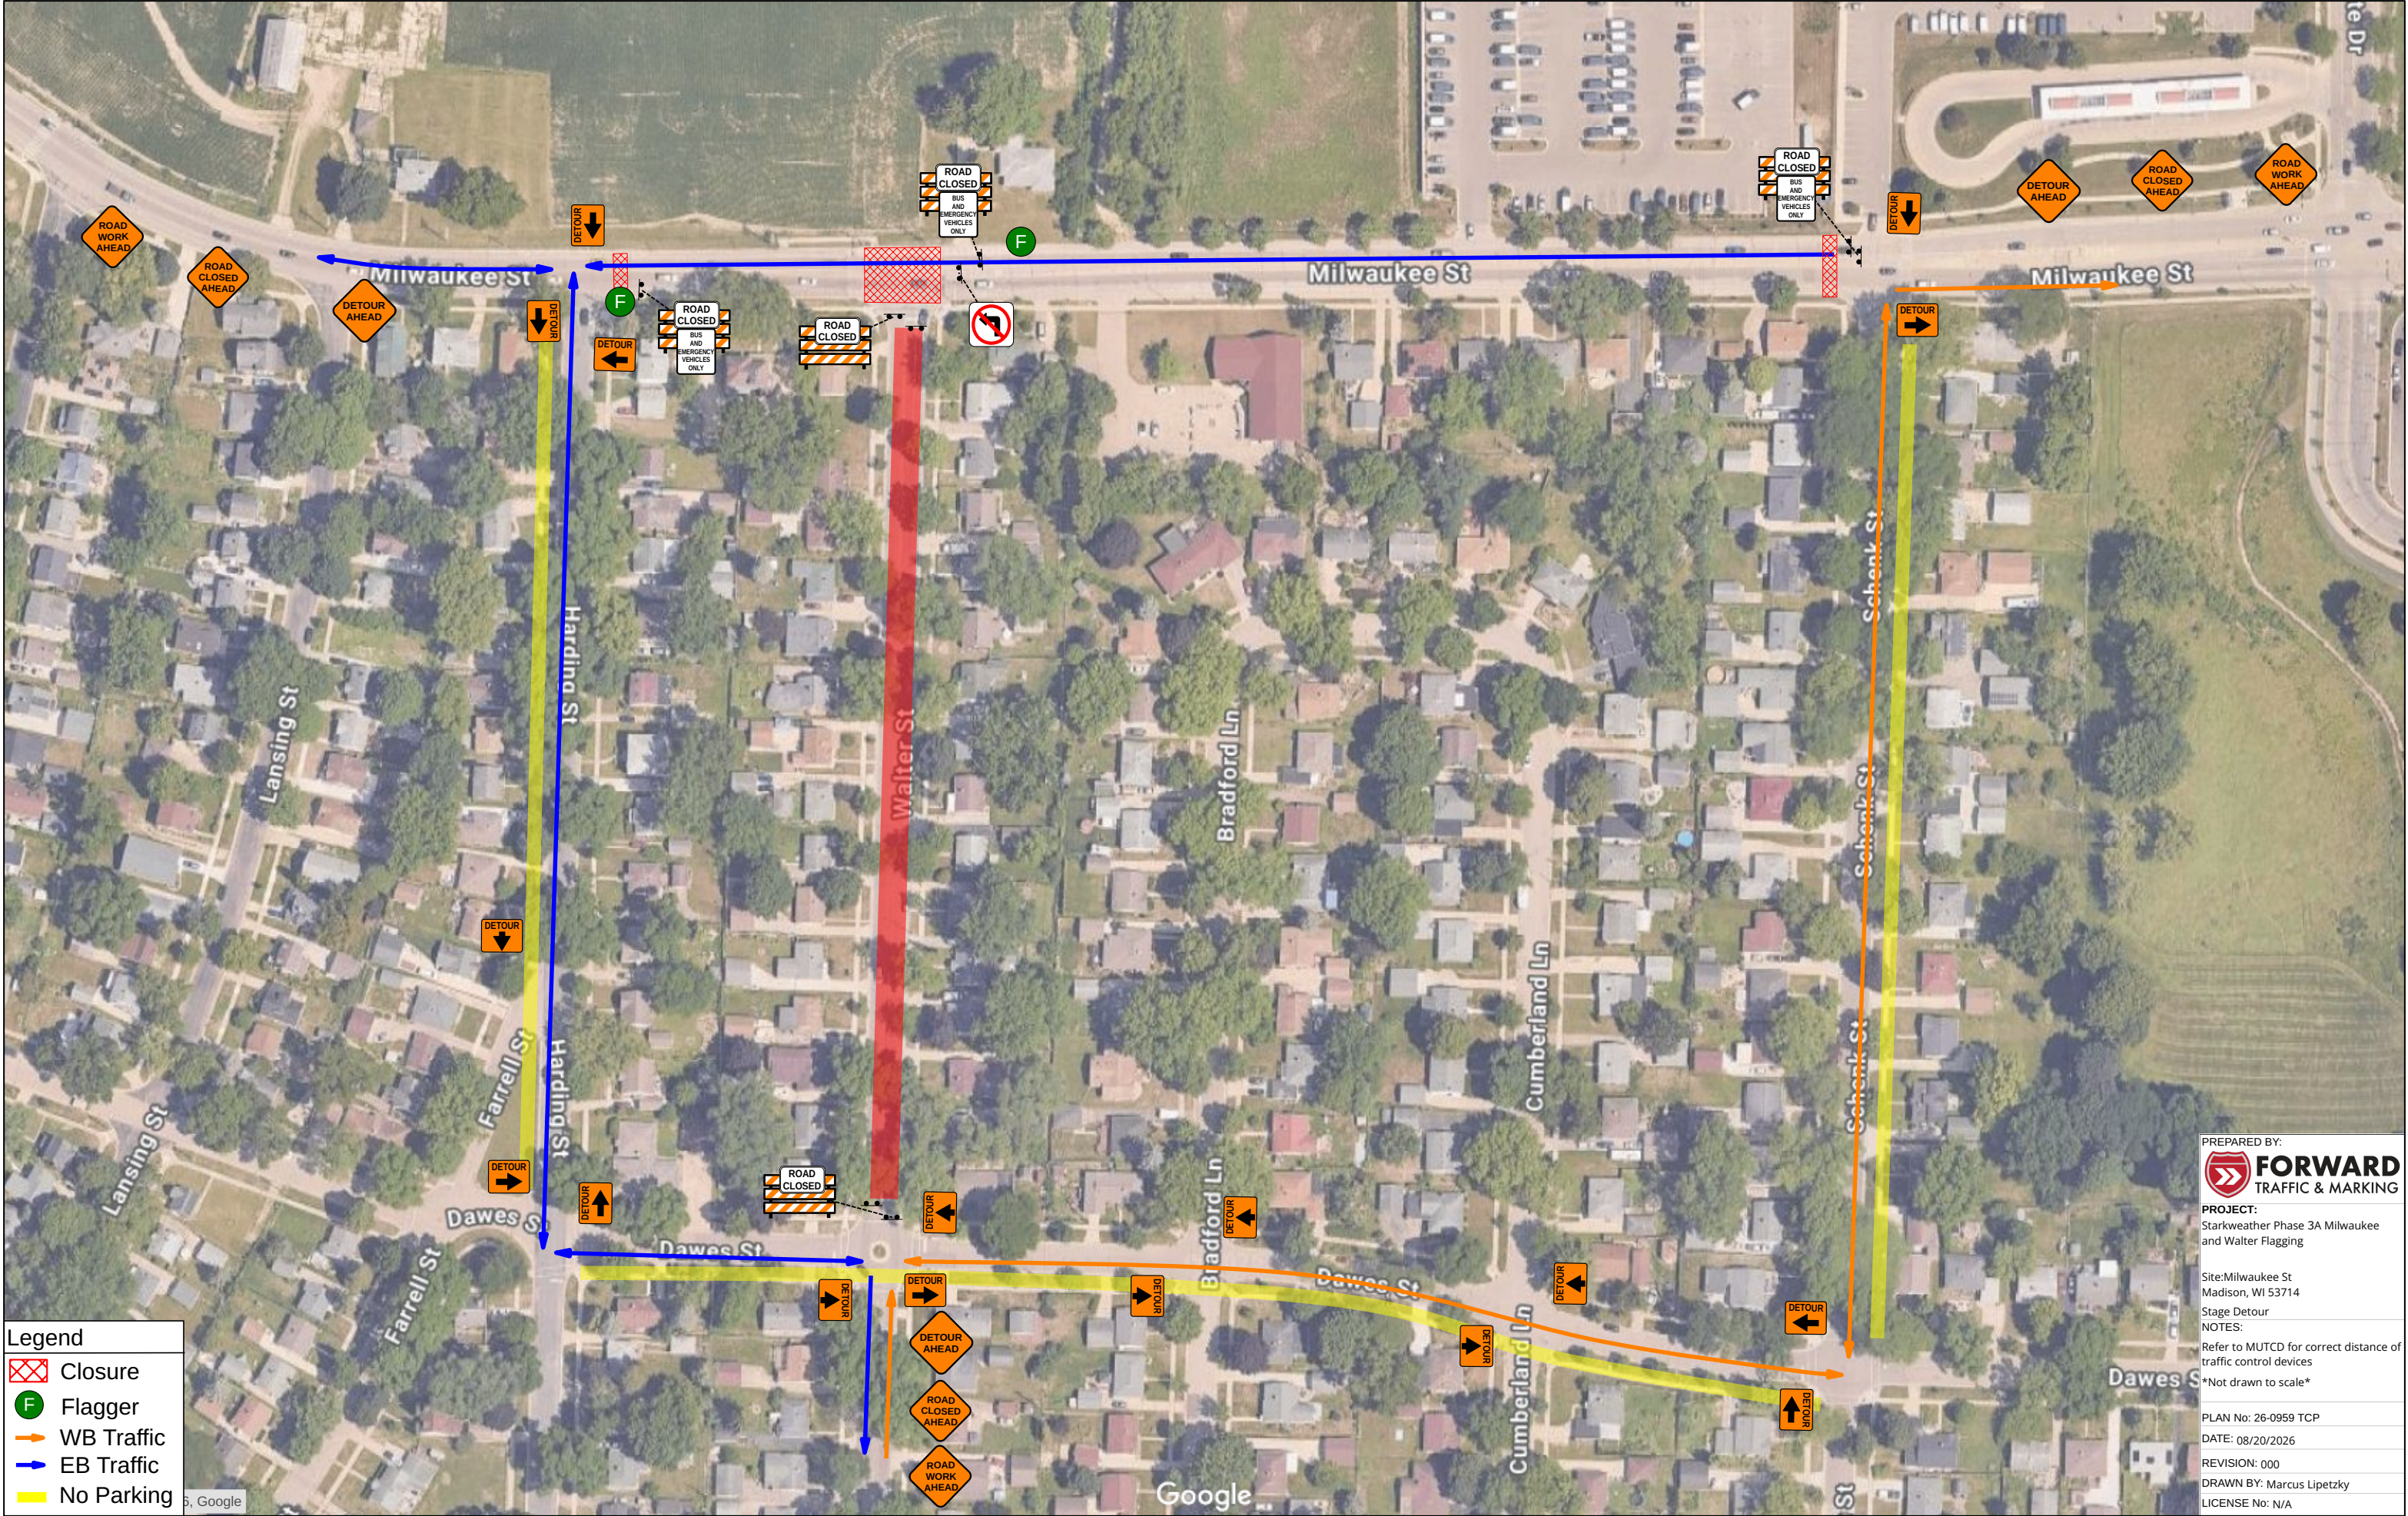

Legend

- Closure
- Flagger
- WB Traffic
- EB Traffic
- No Parking

PREPARED BY:
FORWARD
TRAFFIC & MARKING

PROJECT:
Starkweather Phase 3A Milwaukee
and Walter Flagging

Site: Milwaukee St
Madison, WI 53714

Stage Detour

NOTES:
Refer to MUTCD for correct distance of
traffic control devices
Not drawn to scale

PLAN No: 26-0959 TCP
DATE: 08/20/2026
REVISION: 000
DRAWN BY: Marcus Lipetzky
LICENSE No: N/A